


Received 3/15/2024 HCP&B


SITE PLAN FOR PROPOSED ADU

SCALE: 1"=12.5'

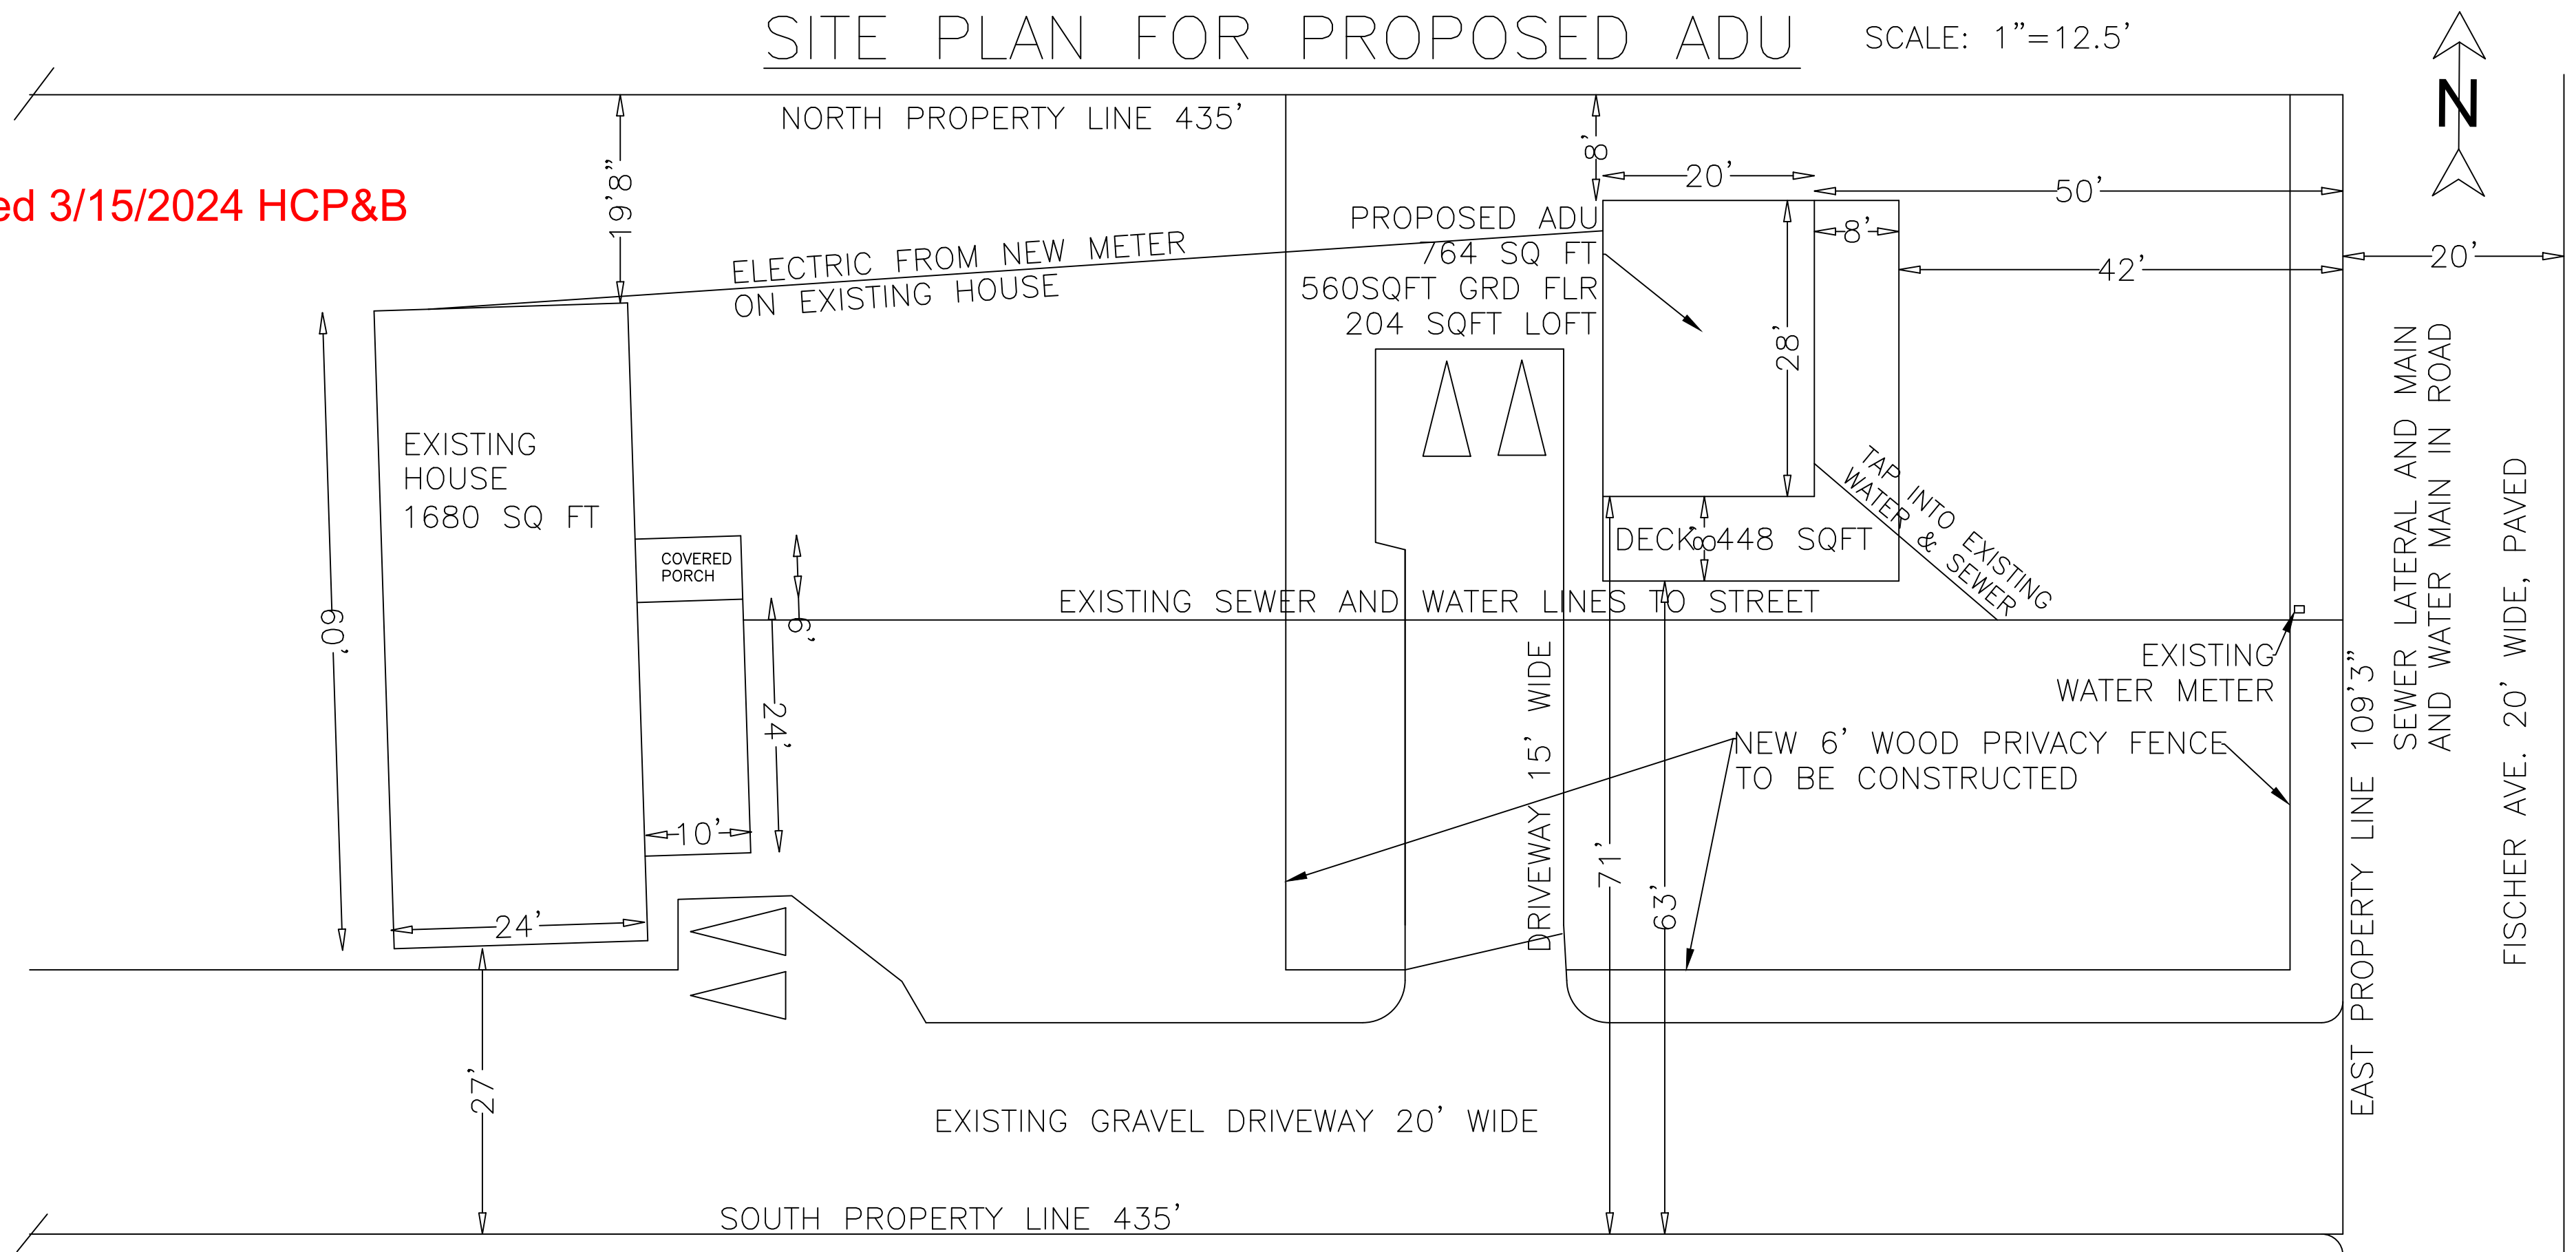

WHOLE PARCEL SITE PLAN

SCALE: 1"=25'

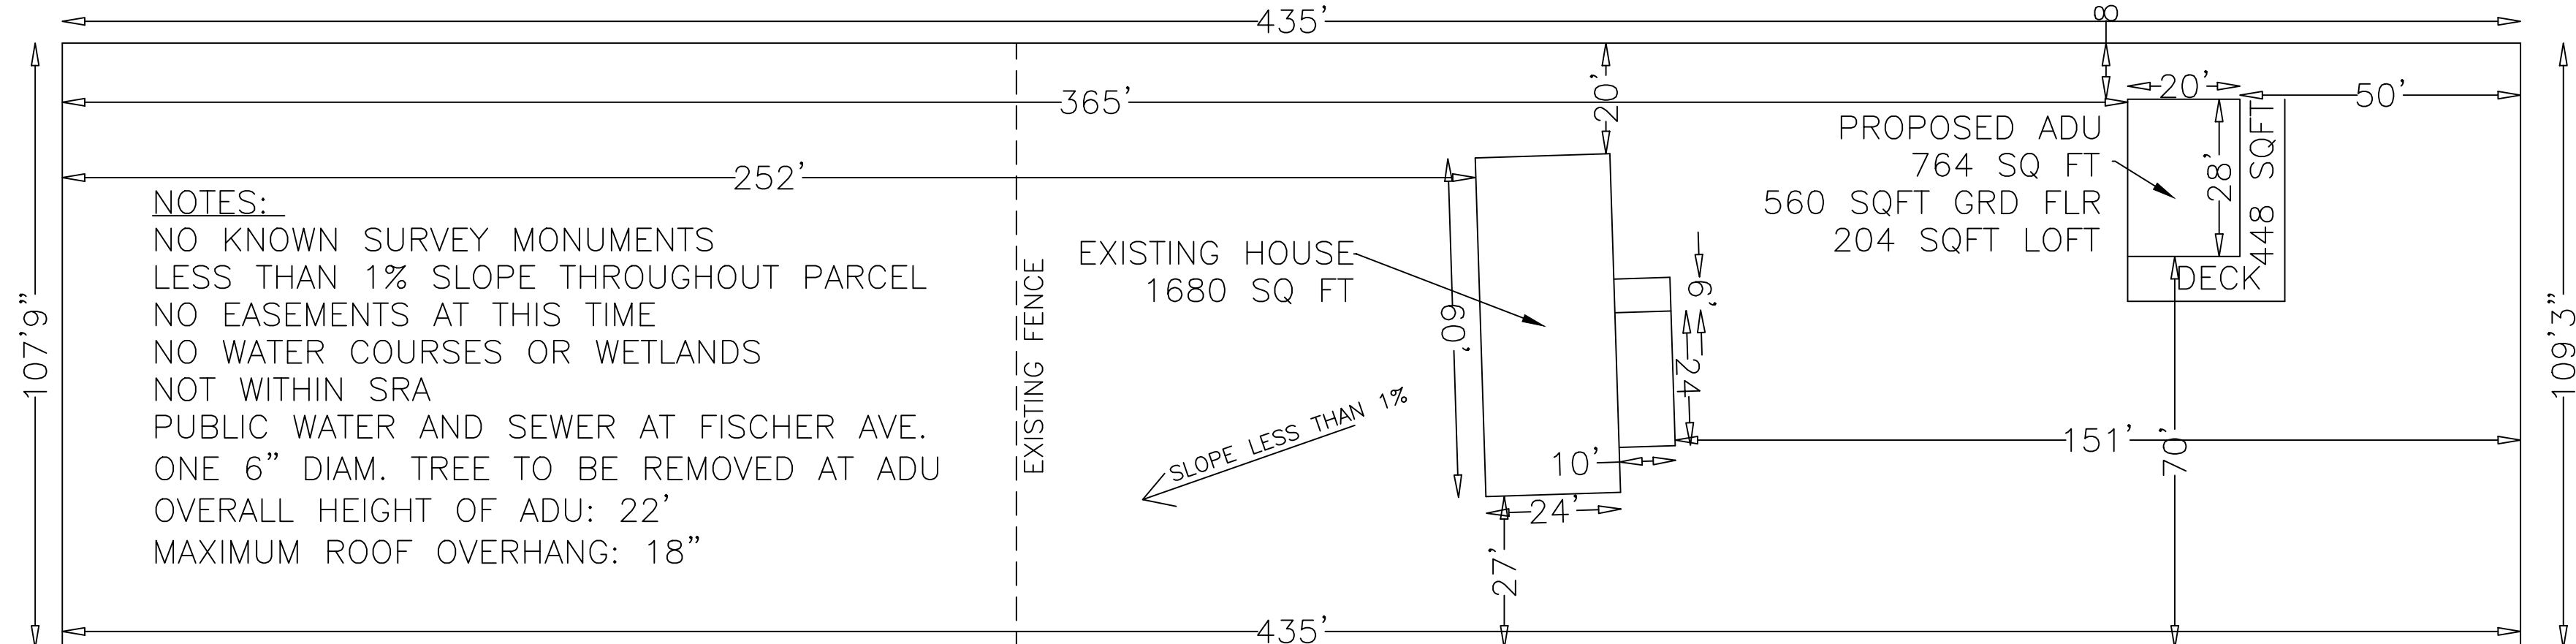

DAVID MESERVE
BUILDING & DESIGN
OWNER AND BUILDER
910 GRANT AVE.
ARCATA, CA 95521
707-834-3612

FISCHER AVE. ADU
1664 FISCHER AVE., MCKINLEYVILLE
AP#: 508-121-055

SITE PLAN


SCALE: VARIES

DRAWN BY: DM


DATE: 3/11/24

SHEET:


A-1

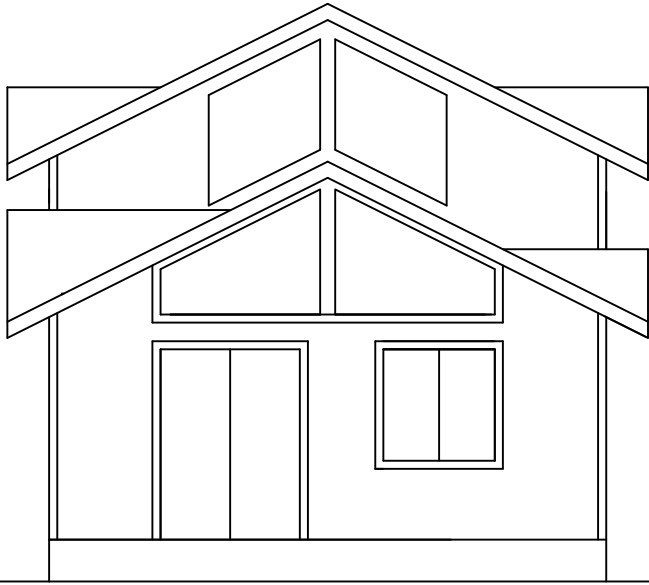


SOUTH ELEVATION

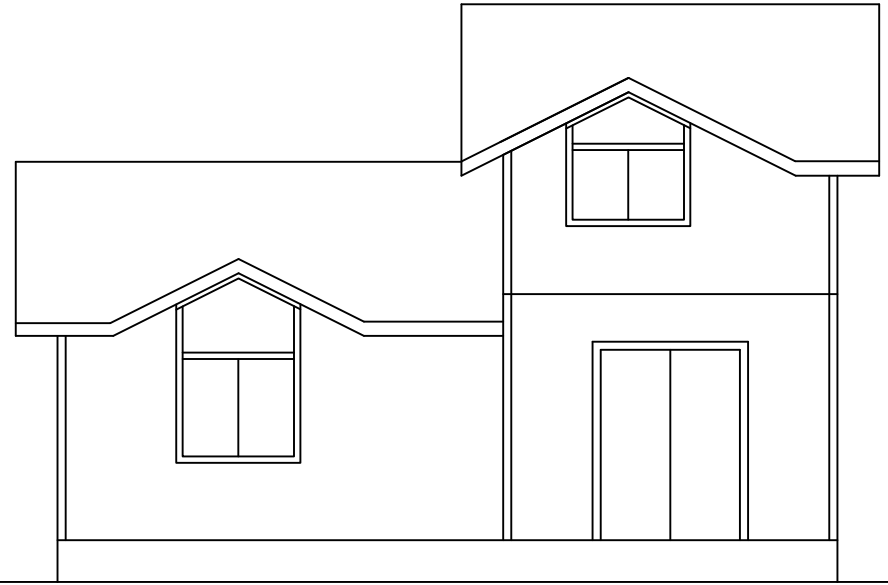

EAST ELEVATION

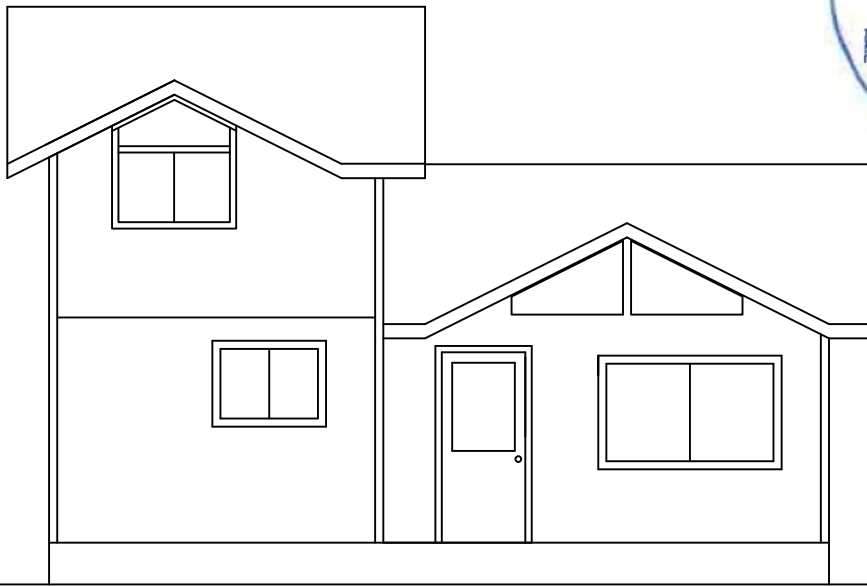

WEST ELEVATION

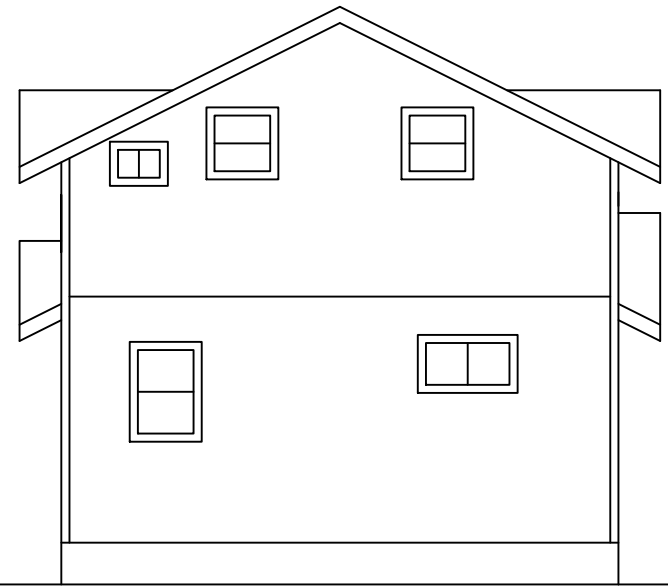

NORTH ELEVATION