


HARTSOOK INN

990 OLD US HIGHWAY 101, GARBERVILLE, CA

APN: 033-271-001

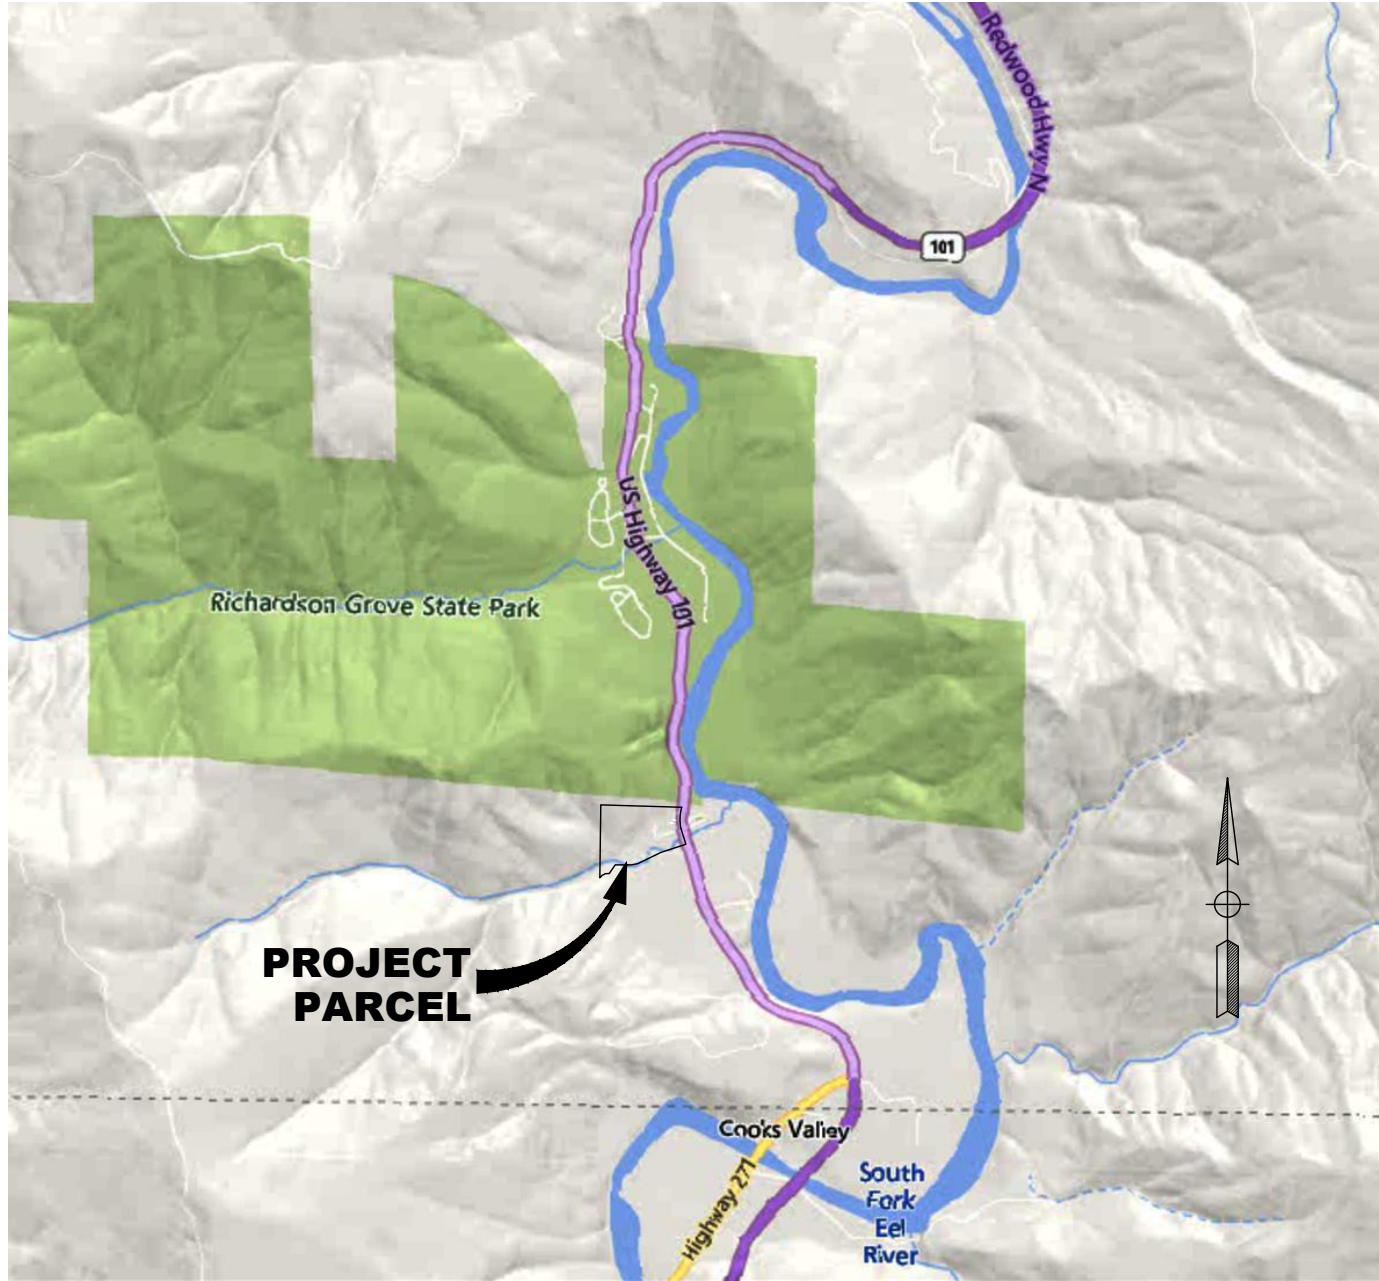

VICINITY MAP
NOT TO SCALE

NOTES:

- ALL LOCATIONS ARE APPROXIMATE. NO SURVEY WAS CONDUCTED FOR THIS PROJECT.
- PROPERTY LINES ARE APPROXIMATE.
- CONTOURS SHOWN HEREON ARE FROM NOAA 2018-2019 WILDFIRE SHAPE FILES.
- IMAGE SHOWN HEREON IS FROM BING.
- NO TREES WILL BE REMOVED FOR THIS PROJECT.

OWNER INFORMATION:

OWNER: X
PHONE: X

SITE INFORMATION:

ACRES
SRA: YES

LEGEND:

STREAMSIDE
MANAGEMENT AREA



PLAN
SCALE: 1"=60'


0' 60' 120'
SCALE: 1"=60'

HARTSOOK INN
990 OLD US HIGHWAY 101, GARBERVILLE, CA
PLOT PLAN

APN: 033-271-001

DRAWN	JDB
CHECK	CT
APPROVED	CT
DATE	4/1/2024
JOB NUMBER	4.4.2024
SHEET	

G1.0

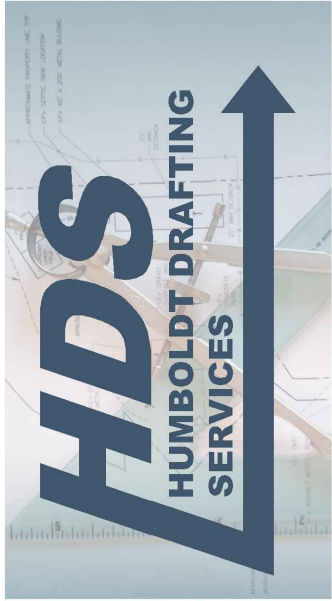

(707) 601-1558 humboldtdraftingservices@gmail.com

ABBREVIATIONS:

A

AB	AGGREGATE BASE
ADA	AMERICANS WITH DISABILITIES ACT
AC	ASPHALT CONCRETE
ACP	ASBESTOS CEMENT PIPE
AG	AGGREGATE BASE
APPROX	APPROXIMATELY

B

BC	BEGIN CURVE
BFV	BUTTERFLY VALVE
BLDG	BUILDING
BOT	BOTTOM
BVC	BEGIN VERTICAL CURVE
BW	BOTTOM OF WALL

C

CF	CUBIC FOOT
CI	CAST IRON
CIP	CAST IRON PIPE
CL	CENTER LINE
CLR	CLEAR
CMP	CORRUGATED METAL PIPE
CMU	CONCRETE MASONRY UNIT
CO	CLEANOUT
CONC	CONCRETE
CW	COLD WATER
CY	CUBIC YARD

D

d	PENNY (NAIL)
DI	DRAINAGE INLET
DIA	DIAMETER
DIM	DIMENSION
DIP	DUCTILE IRON PIPE
DRWY	DRIVEWAY
DWG	DRAWING

E

<E>	EXISTING
EA	EACH
EC	END CURVE
EL	ELBOW
ELEC	ELECTRICAL
ELEV	ELEVATION
EVC	END VERTICAL CURVE
EW	EACH WAY
EXT	EXTERIOR

F

FC	FACE OF CURB
FG	FINISH GRADE
FH	FIRE HYDRANT
FL	FLOW LINE
FLG	FLANGE
FLR	FLOOR
FT	FOOT
FT²	SQUARE FEET
FT³	CUBIC FEET
FTG	FOOTING

G

GALV	GALVANIZED
GFCI	GROUND FAULT CIRCUIT INTERRUPTER
GIP	GALVANIZED IRON PIPE
GPM	GALLONS PER MINUTE
GSP	GALVANIZED STEEL PIPE
GV	GATE VALVE

H

HB	HOSE BIBB
HDR	HEADER
HP	HORSE POWER
HORIZ	HORIZONTAL
HT	HEIGHT
HW	HOT WATER

I

ID	INSIDE DIAMETER
IN	INCH
INT	INTERIOR
INV	INVERT

J

JT	JOINT
JP	JOINT POLE

K

KIP	THOUSAND POUNDS
KW	KILOWATT

L

LB	POUND
LF	LINEAR FOOT
LG	LONG
LT	LEFT

M

MATL	MATERIAL
MAX	MAXIMUM
MECH	MECHANICAL
MFR	MANUFACTURER
MH	MANHOLE
MIN	MINIMUM
MISC	MISCELLANEOUS
MJ	MECHANICAL JOINT
MTL	METAL

N

<N>	NEW
NIC	NOT IN CONTRACT
NO.	NUMBER
NPT	NATIONAL PIPE THREAD
NTS	NOT TO SCALE
#	NUMBER

O

OC	ON CENTER
OD	OUTSIDE DIAMETER
OG	ORIGINAL GROUND
OZ	OUNCE
OHD	OVERHEAD

P

PB	PULL BOX
PFC	POUNDS PER CUBIC FOOT
PERF	PERFORATED
PEP	POLYETHYLENE PIPE
PL	PROPERTY LINE
PLWD	PLYWOOD
PP	POWER POLE
PSF	POUNDS PER SQUARE FOOT
PSI	POUNDS PER SQUARE INCH
PV	PLUG VALVE
PVI	POINT OF VERTICAL INTERSECTION
PVMT	PAVEMENT
PVT	PRIVATE

Q

QTY	QUANTITY
-----	----------

R

R	RADIUS
RC	RELATIVE COMPACTION
RCP	REINFORCED CONCRETE PIPE
RD	ROAD
RDCR	REDUCER
RDWD	REDWOOD
REQD	REQUIRED
RM	ROOM
RSP	ROCK SLOPE PROTECTION
RT	RIGHT
R/W	RIGHT OF WAY

S

SL	SLOPE
SCHED	SCHEDULE
SD	STORM DRAIN
SDMH	STORM DRAIN MANHOLE
SECT	SECTION
SHT	SHEET
SIM	SIMILAR
SPEC	SPECIFICATIONS
SQ	SQUARE
SQ FT	SQUARE FOOT
SQ IN	SQUARE INCH
SS	SANITARY SEWER
SSMH	SANITARY SEWER MANHOLE
STA	STATION
STD	STANDARD
STL	STEEL
SW	SIDEWALK

T

T	TELEPHONE
TAN	TANGENT
T&B	TOP AND BOTTOM
T&G	TONGUE AND GROOVE
TBM	TEMPORARY BENCH MARK
TC	TOP CURB
TELEM	TELEMETRY
TEMP	TEMPERATURE
THD	THREAD
TOC	TOP OF CONCRETE
TOG	TOP OF GRATE
TOW	TOP OF WALL
TYP	TYPICAL

U

UBC	UNIFORM BUILDING CODE
UOS	UNLESS OTHERWISE SPECIFIED
UG	UNDERGROUND
UTIL	UTILITY
UP	UTILITY POLE

V

V	VOLT
VC	VERTICAL CURVE
VCP	VITRIFIED CLAY PIPE
VERT	VERTICAL

W

WM	WATER METER
WV	WATER VALVE

X

XFMR	TRANSFORMER
------	-------------

Y

YD	YARD
YD²	SQUARE YARD
YD³	CUBIC YARD

LINETYPES:

	FENCE
	GAS
	CENTERLINE
	EDGE OF PAVEMENT
	FIBER ROLL
	FLOW LINE
	FORCE MAIN
	JOINT UTILITY
	OVERHEAD ELECTRICAL
	UNDERGROUND ELECTRICAL
	PROPERTY
	SANITARY SEWER
	STORM DRAIN
	WATERLINE

ARCHITECTURAL LEGEND:

	LIGHT SWITCH
	THREE WAY SWITCH
	110 OUTLET
	220 OUTLET
	CABLE TV
	FLUORESCENT LIGHT
	REGISTER
	EXHAUST FAN
	SMOKE DETECTOR
	CARBON MONOXIDE DETECTOR

CIVIL LEGEND:

	GATE VALVE
	BUTTERFLY VALVE
	PRESSURE REG V
	CHECK VALVE
	AIR VALVE
	FLOW METER
	HOSE BIBB
	REDUCER
	FIRE HYDRANT
	DRAINAGE INLET
	CLEANOUT
	SIGN
	STUMP
	TREE
	SPRING


HARTSOOK INN
990 OLD US HIGHWAY 101, GARBERVILLE, CA
ABBREVIATIONS AND LEGEND

APN: 033-271-001

DRAWN	JDB
CHECK	CT
APPROVED	CT
DATE	4/1/2024
JOB NUMBER	4.4.2024


SHEET

G2.0

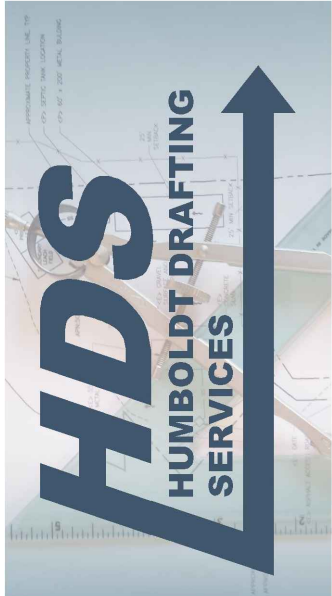

(707) 601-1558 humboldtdraftingservices@gmail.com

Sep 17, 2024 9:13am
F:\ACAD\CAD FILES\CHRIS TRENT\12-15-2021 HARTSOOK INN\DWG\ SITE PLAN.dwg

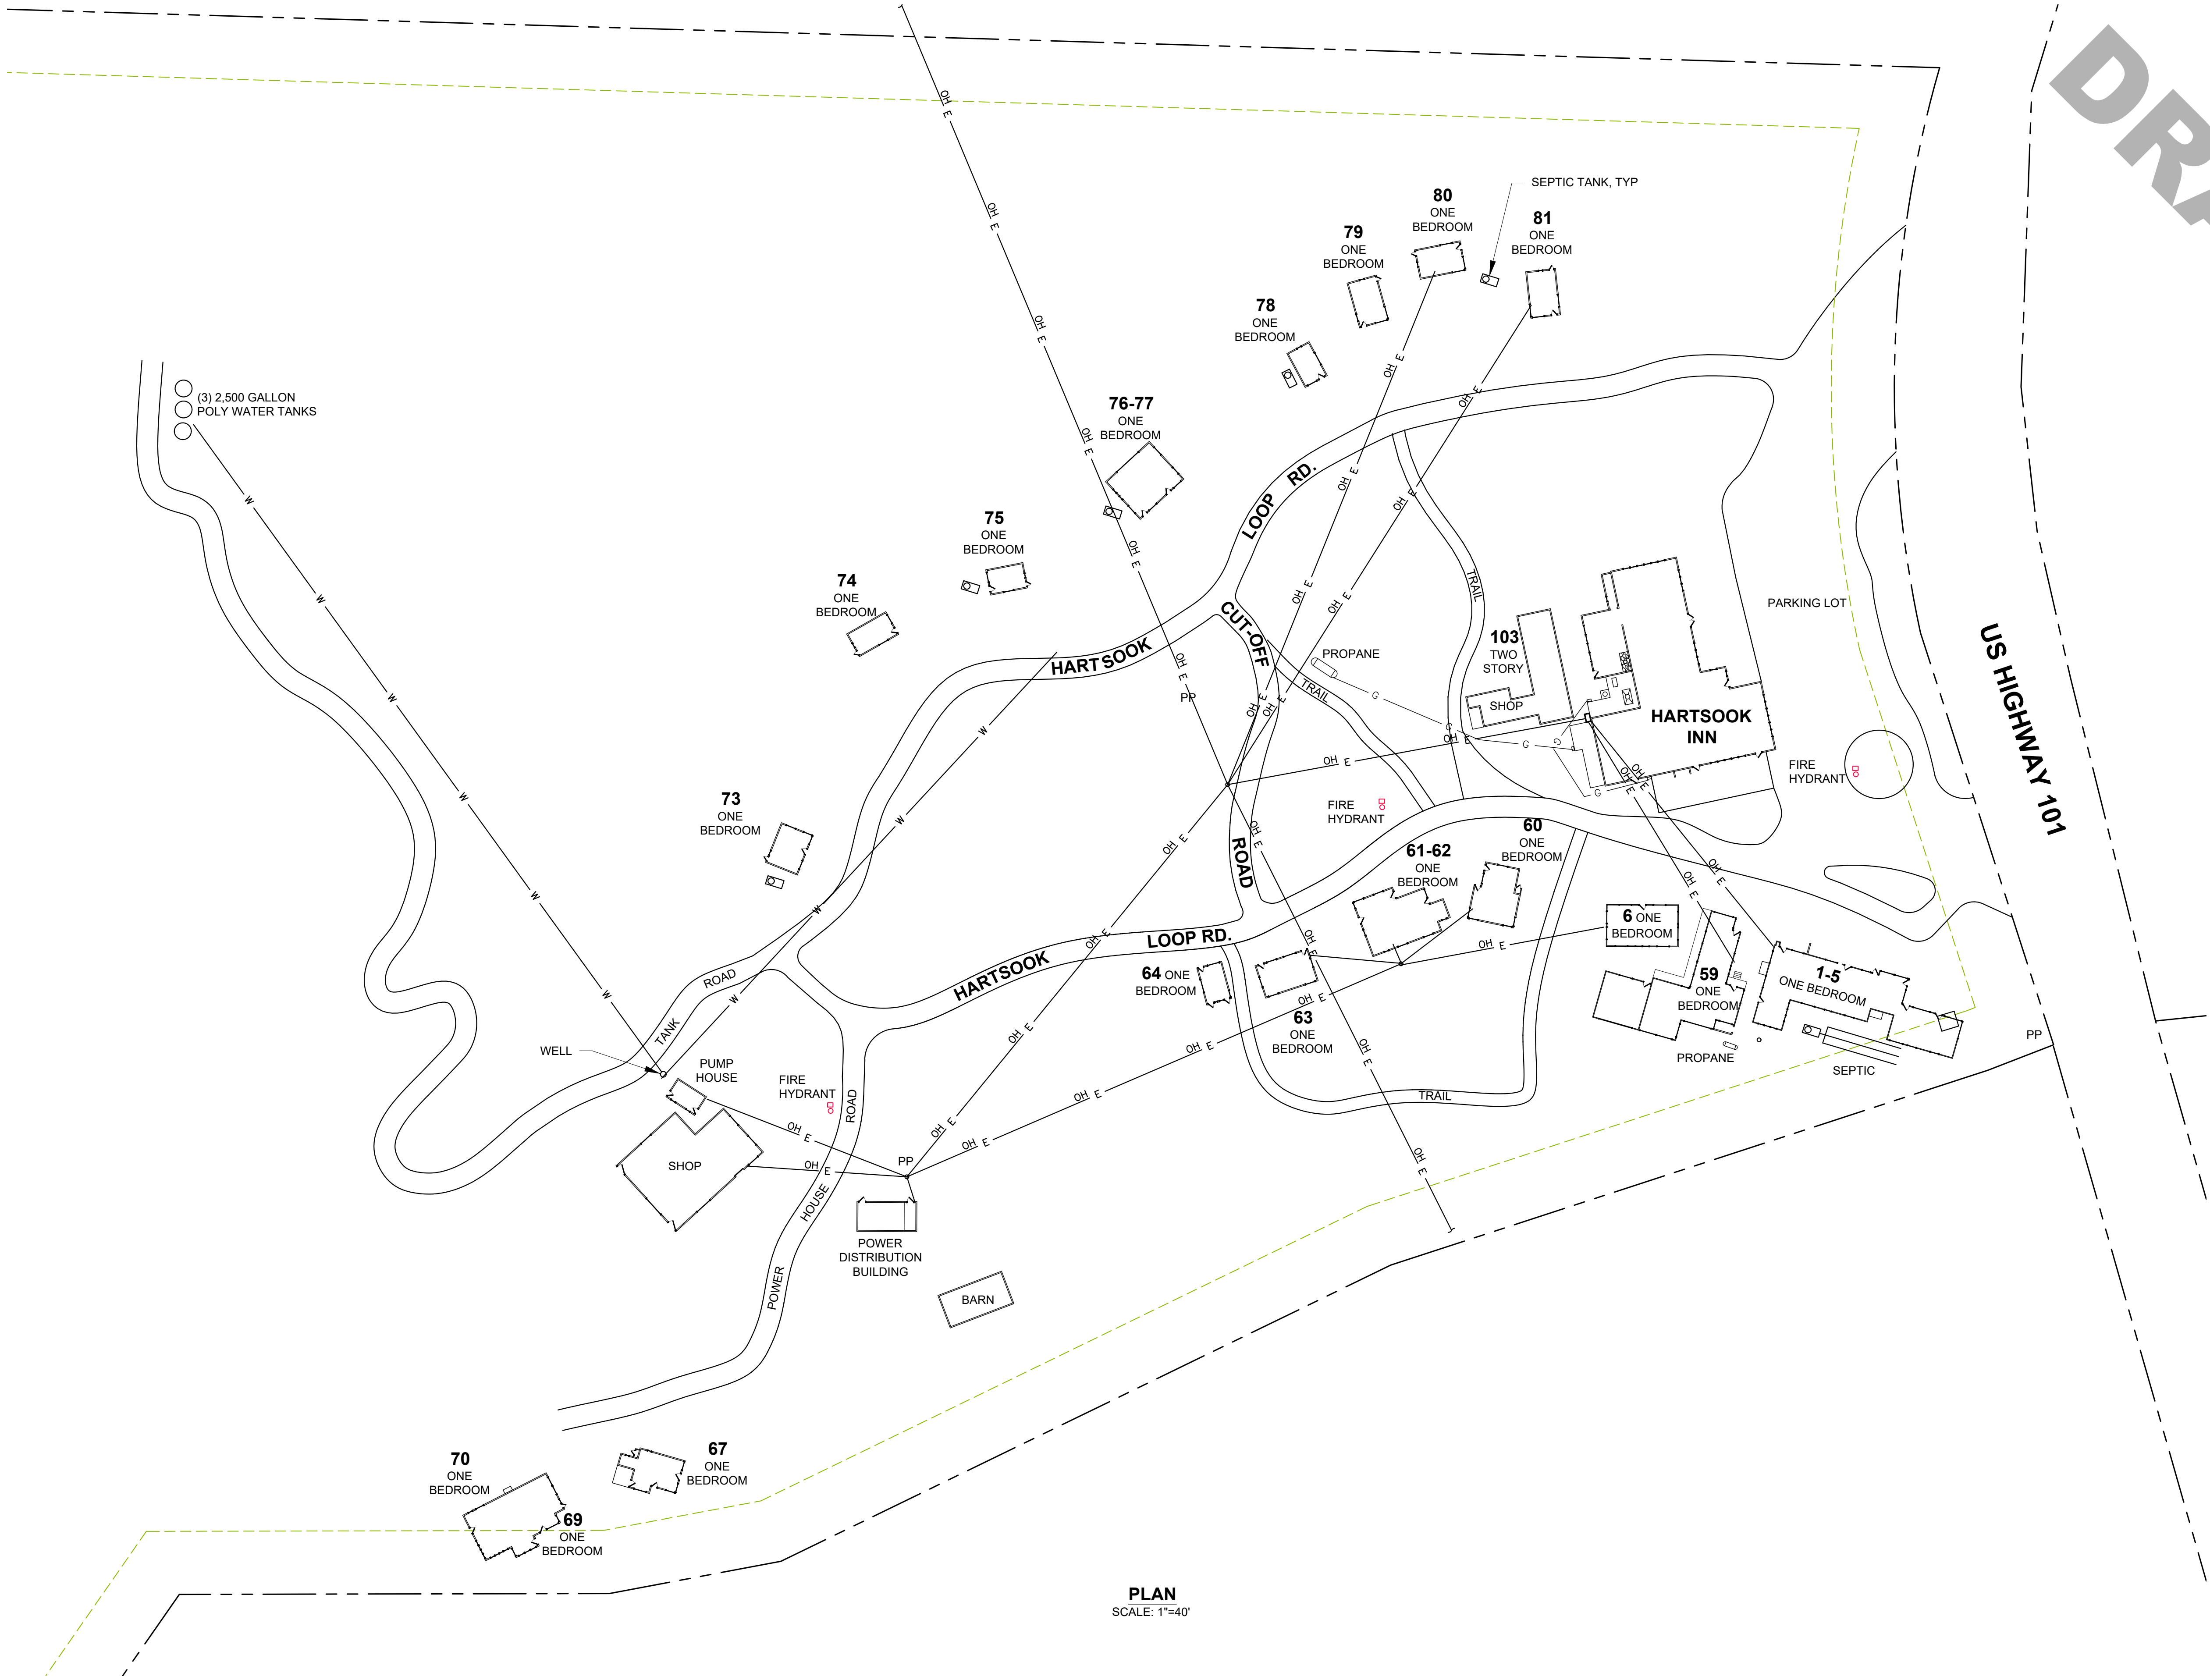


DRAFT

HARTSOOK INN
990 OLD US HIGHWAY 101, GARBERVILLE, CA
SITE PLAN


APN: 033-271-001

DRAWN	JDB
CHECK	CT
APPROVED	CT
DATE	4/1/2024
JOB NUMBER	4.4.2024

SHEET
C1.0

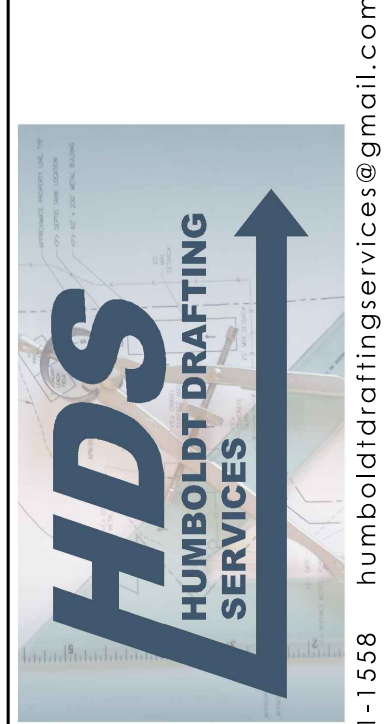

(707) 601-1558 humboldtdraftingservices@gmail.com

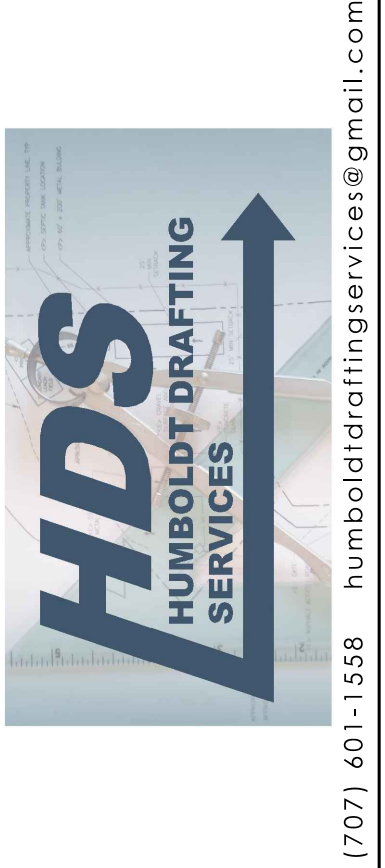

(707) 601-1558 humboldtdraftingservices@gmail.com


[illegible]

HARTSOOK INN
990 OLD US HIGHWAY 101, GARBERVILLE, CA
HARTSOOK INN EXISTING FIRST FLOOR PLAN

APN: 033-271-001

DRAWN	JDB
CHECK	CT
APPROVED	CT
DATE	4/1/2024
JOB NUMBER	4.4.2024
SHEET	

A1.1

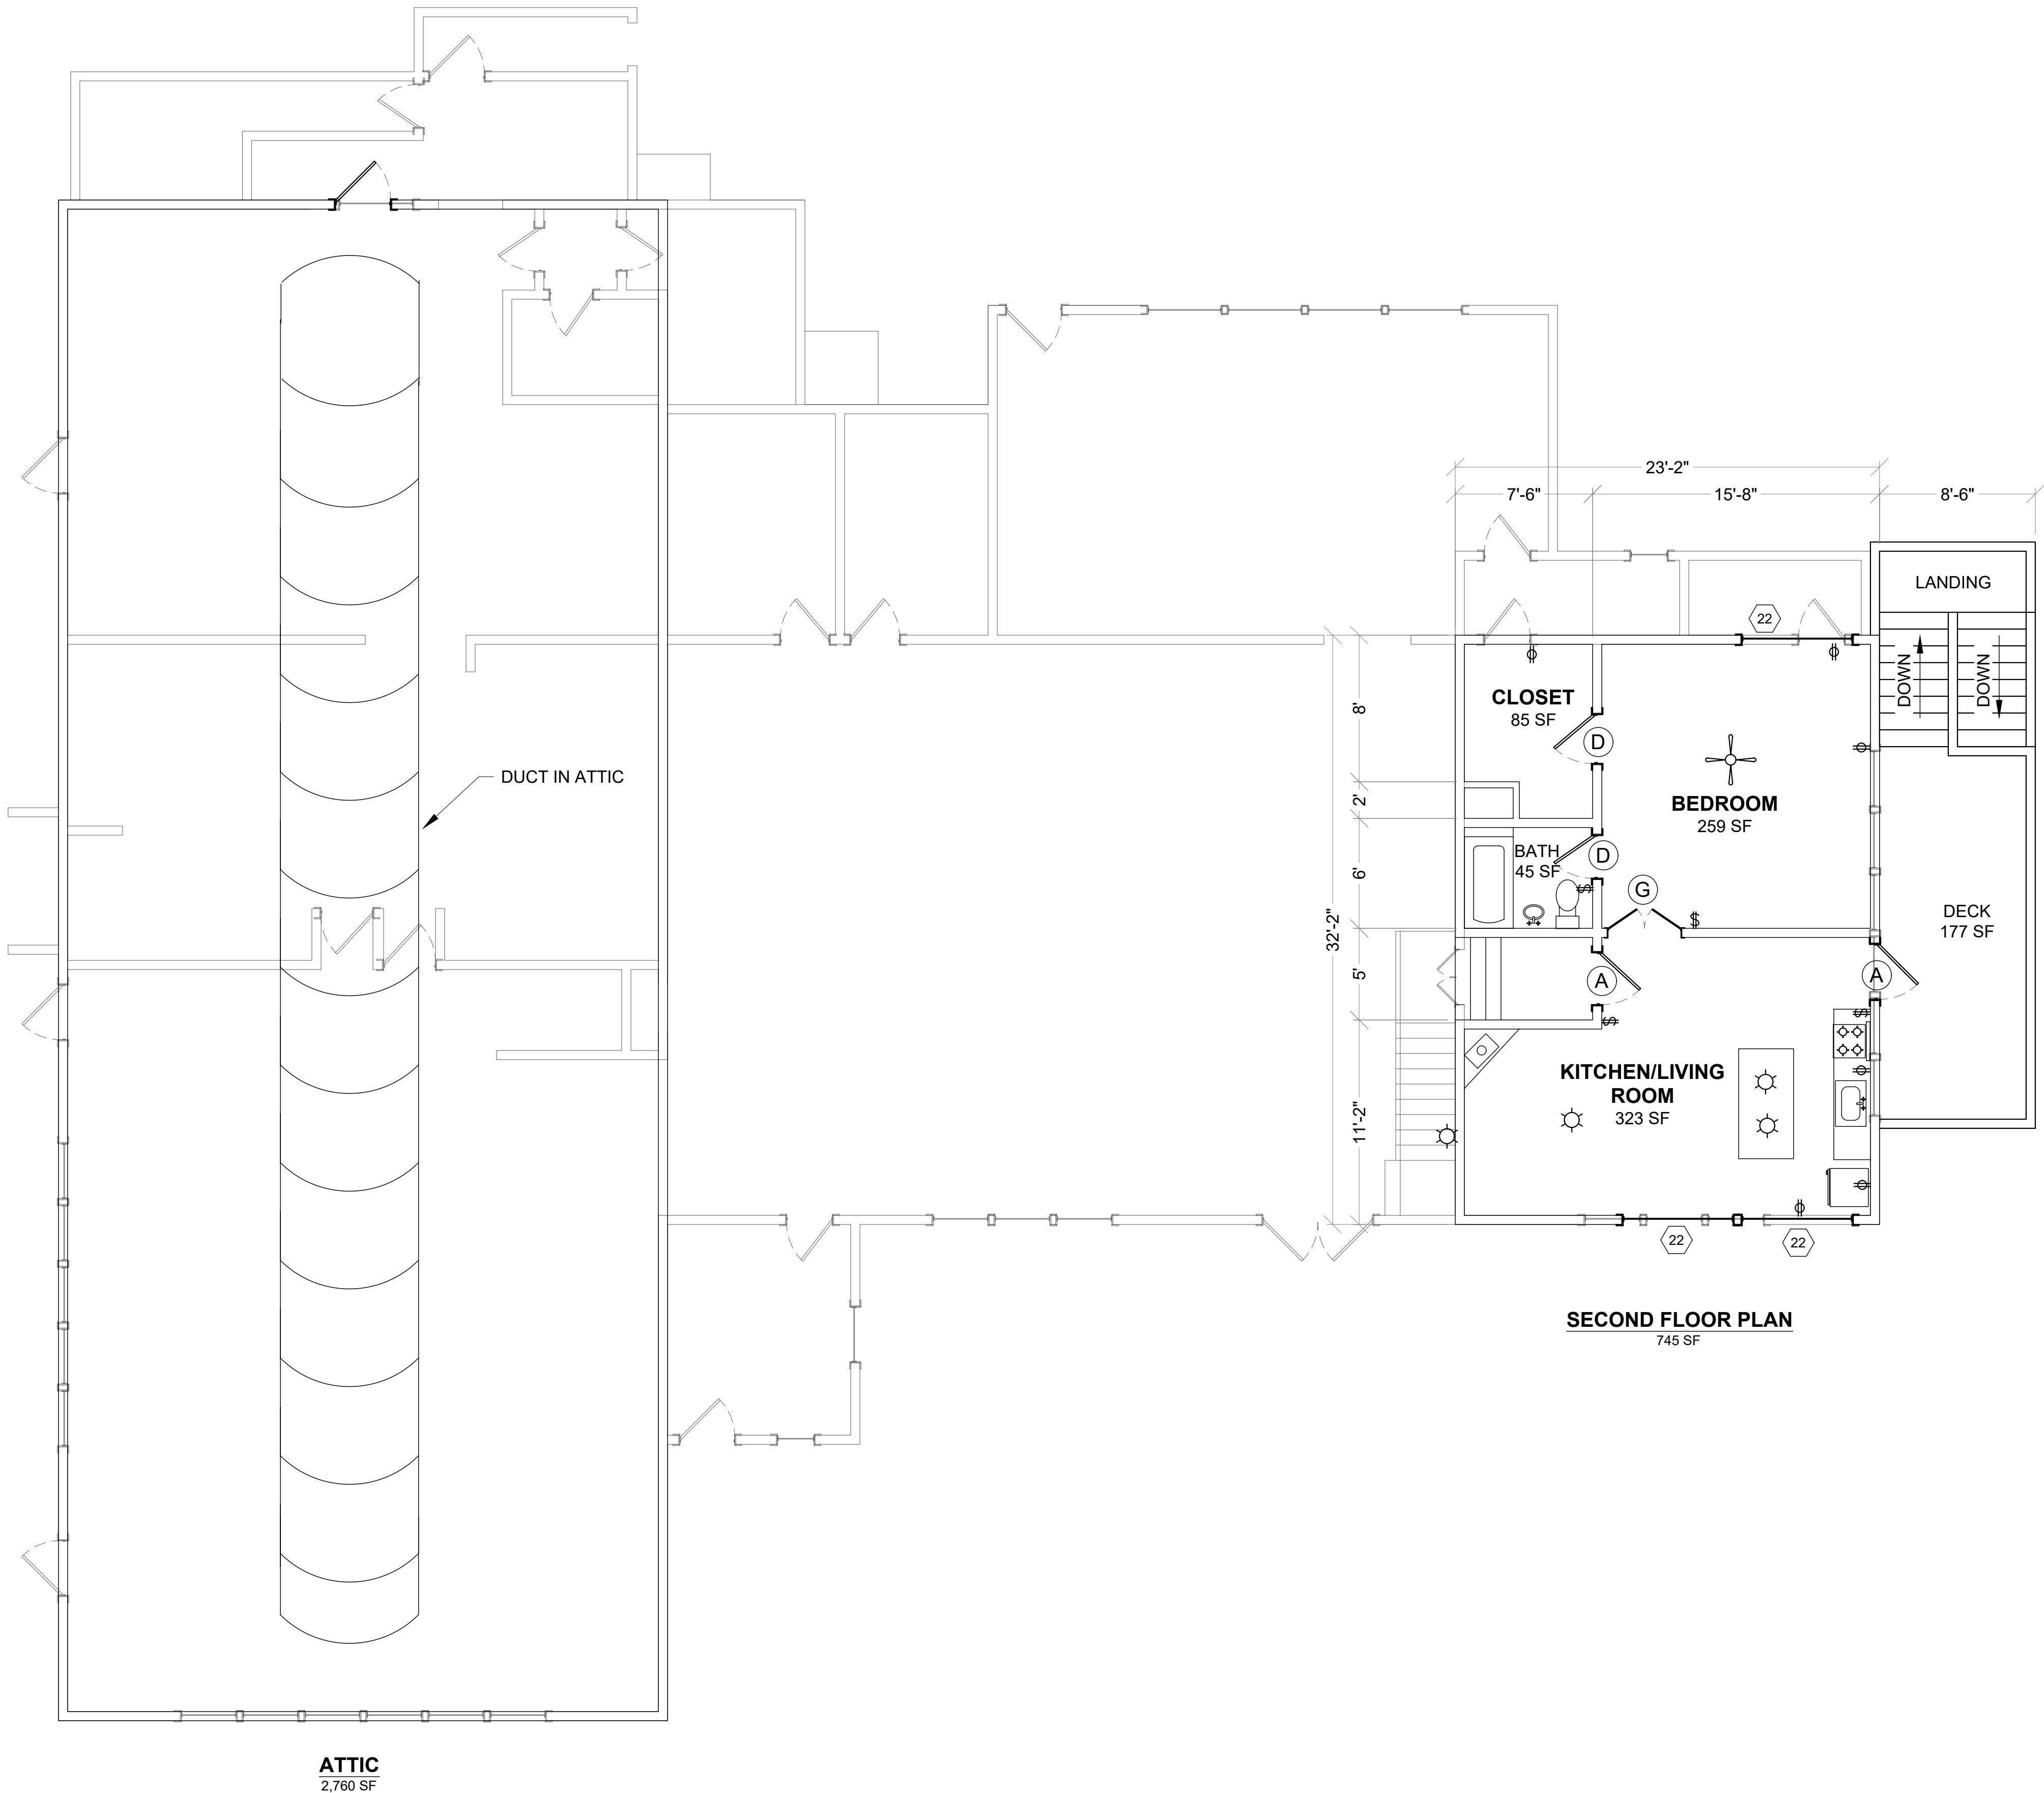


DOOR SCHEDULE			
SYM	QTY	SIZE WIDTH, HEIGHT	DESCRIPTION
(A)	2	3'-0" x 6'-8"	WOOD DOOR
(D)	1	2'-0" x 6'-8"	DOUBLE DOOR
(G)	1	4'-0" x 6'-8"	DOUBLE DOOR

WINDOW SCHEDULE			
SYM	QTY	SIZE WIDTH, HEIGHT	DESCRIPTION
(22)	3	6'-0" x 4'-0"	SLIDER

0' 4' 8'
SCALE: 3/16" = 1'-0"




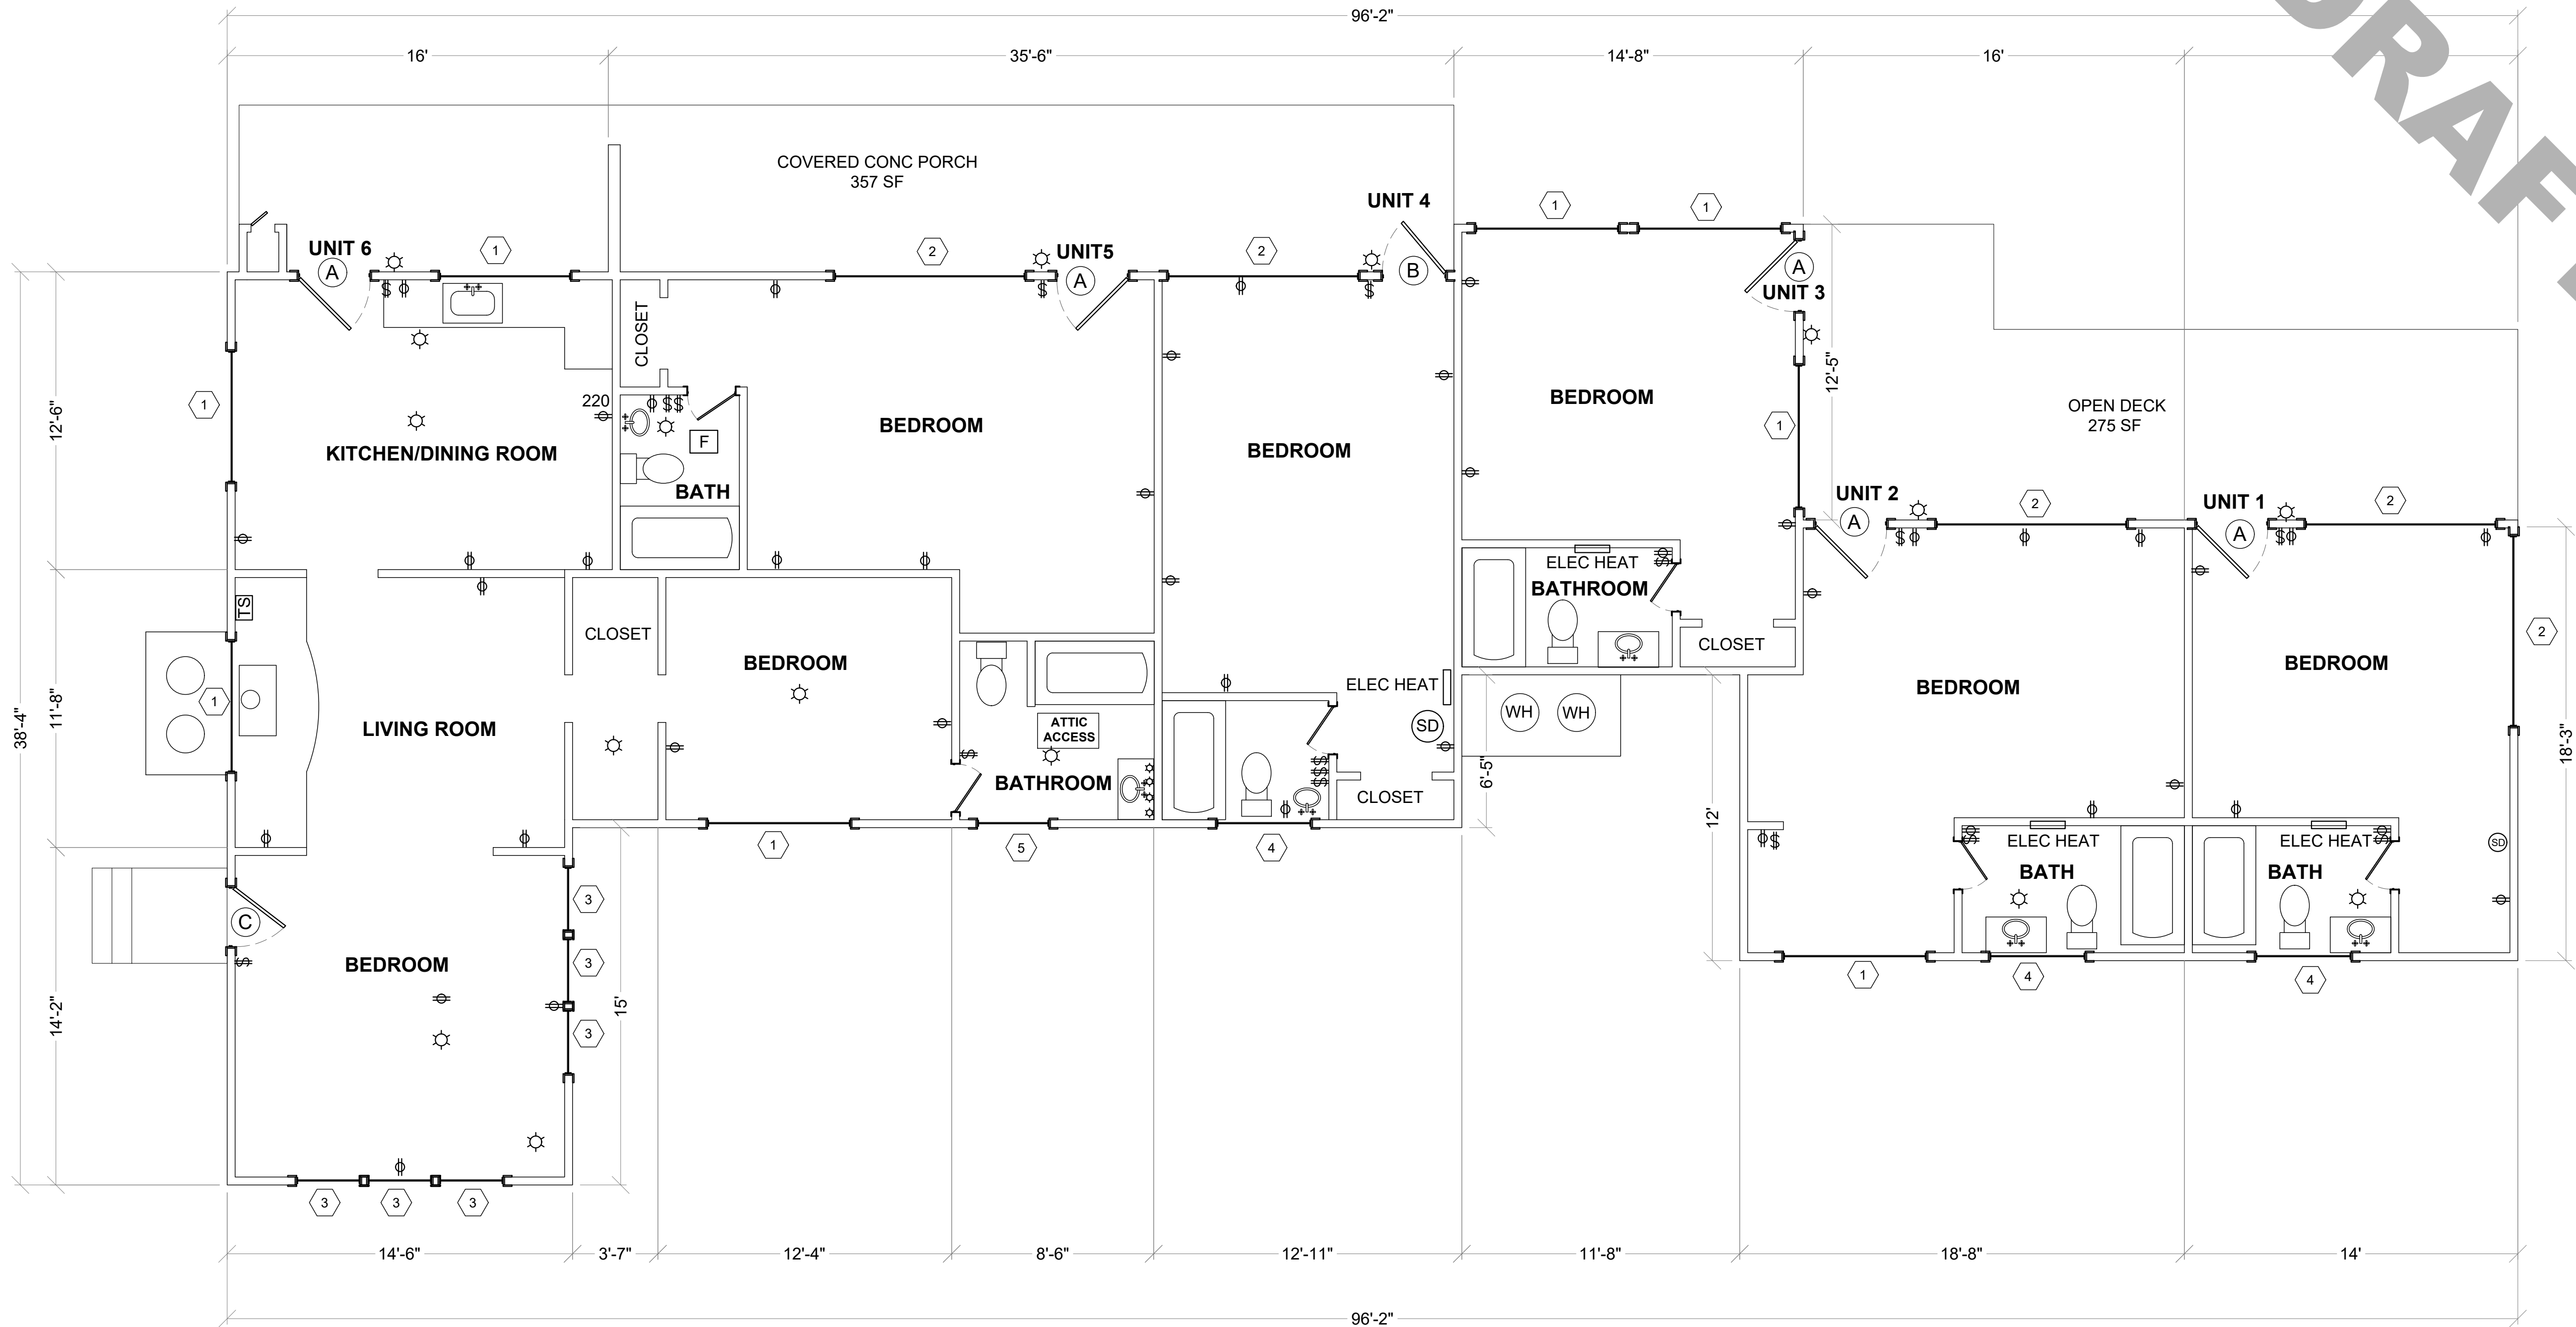


FLOOR PLAN
2,286 SF

WINDOW SCHEDULE			
SYM	QTY	SIZE WIDTH, HEIGHT	DESCRIPTION
1	8	5'-6" x 3'-6"	WOOD FRAMED
2	5	8'-0" x 4'-0"	WOOD FRAMED
3	6	2'-8" x 3'-6"	WOOD FRAMED
4	3	4'-0" x 1'-6"	WOOD FRAMED
5	1	3'-0" x 3'-0"	WOOD FRAMED

DOOR SCHEDULE			
SYM	QTY	SIZE WIDTH, HEIGHT	DESCRIPTION
A	5	3'-0" x 6'-8"	WOOD DOOR
B	1	2'-8" x 6'-8"	WOOD DOOR
C	1	2'-6" x 6'-8"	WOOD DOOR

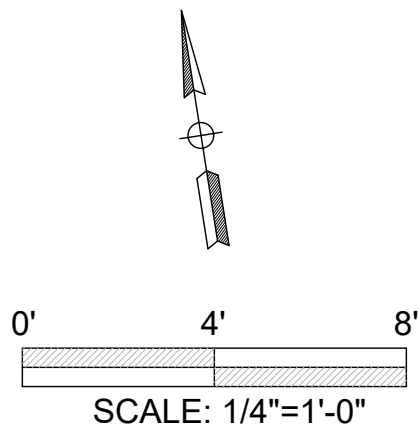


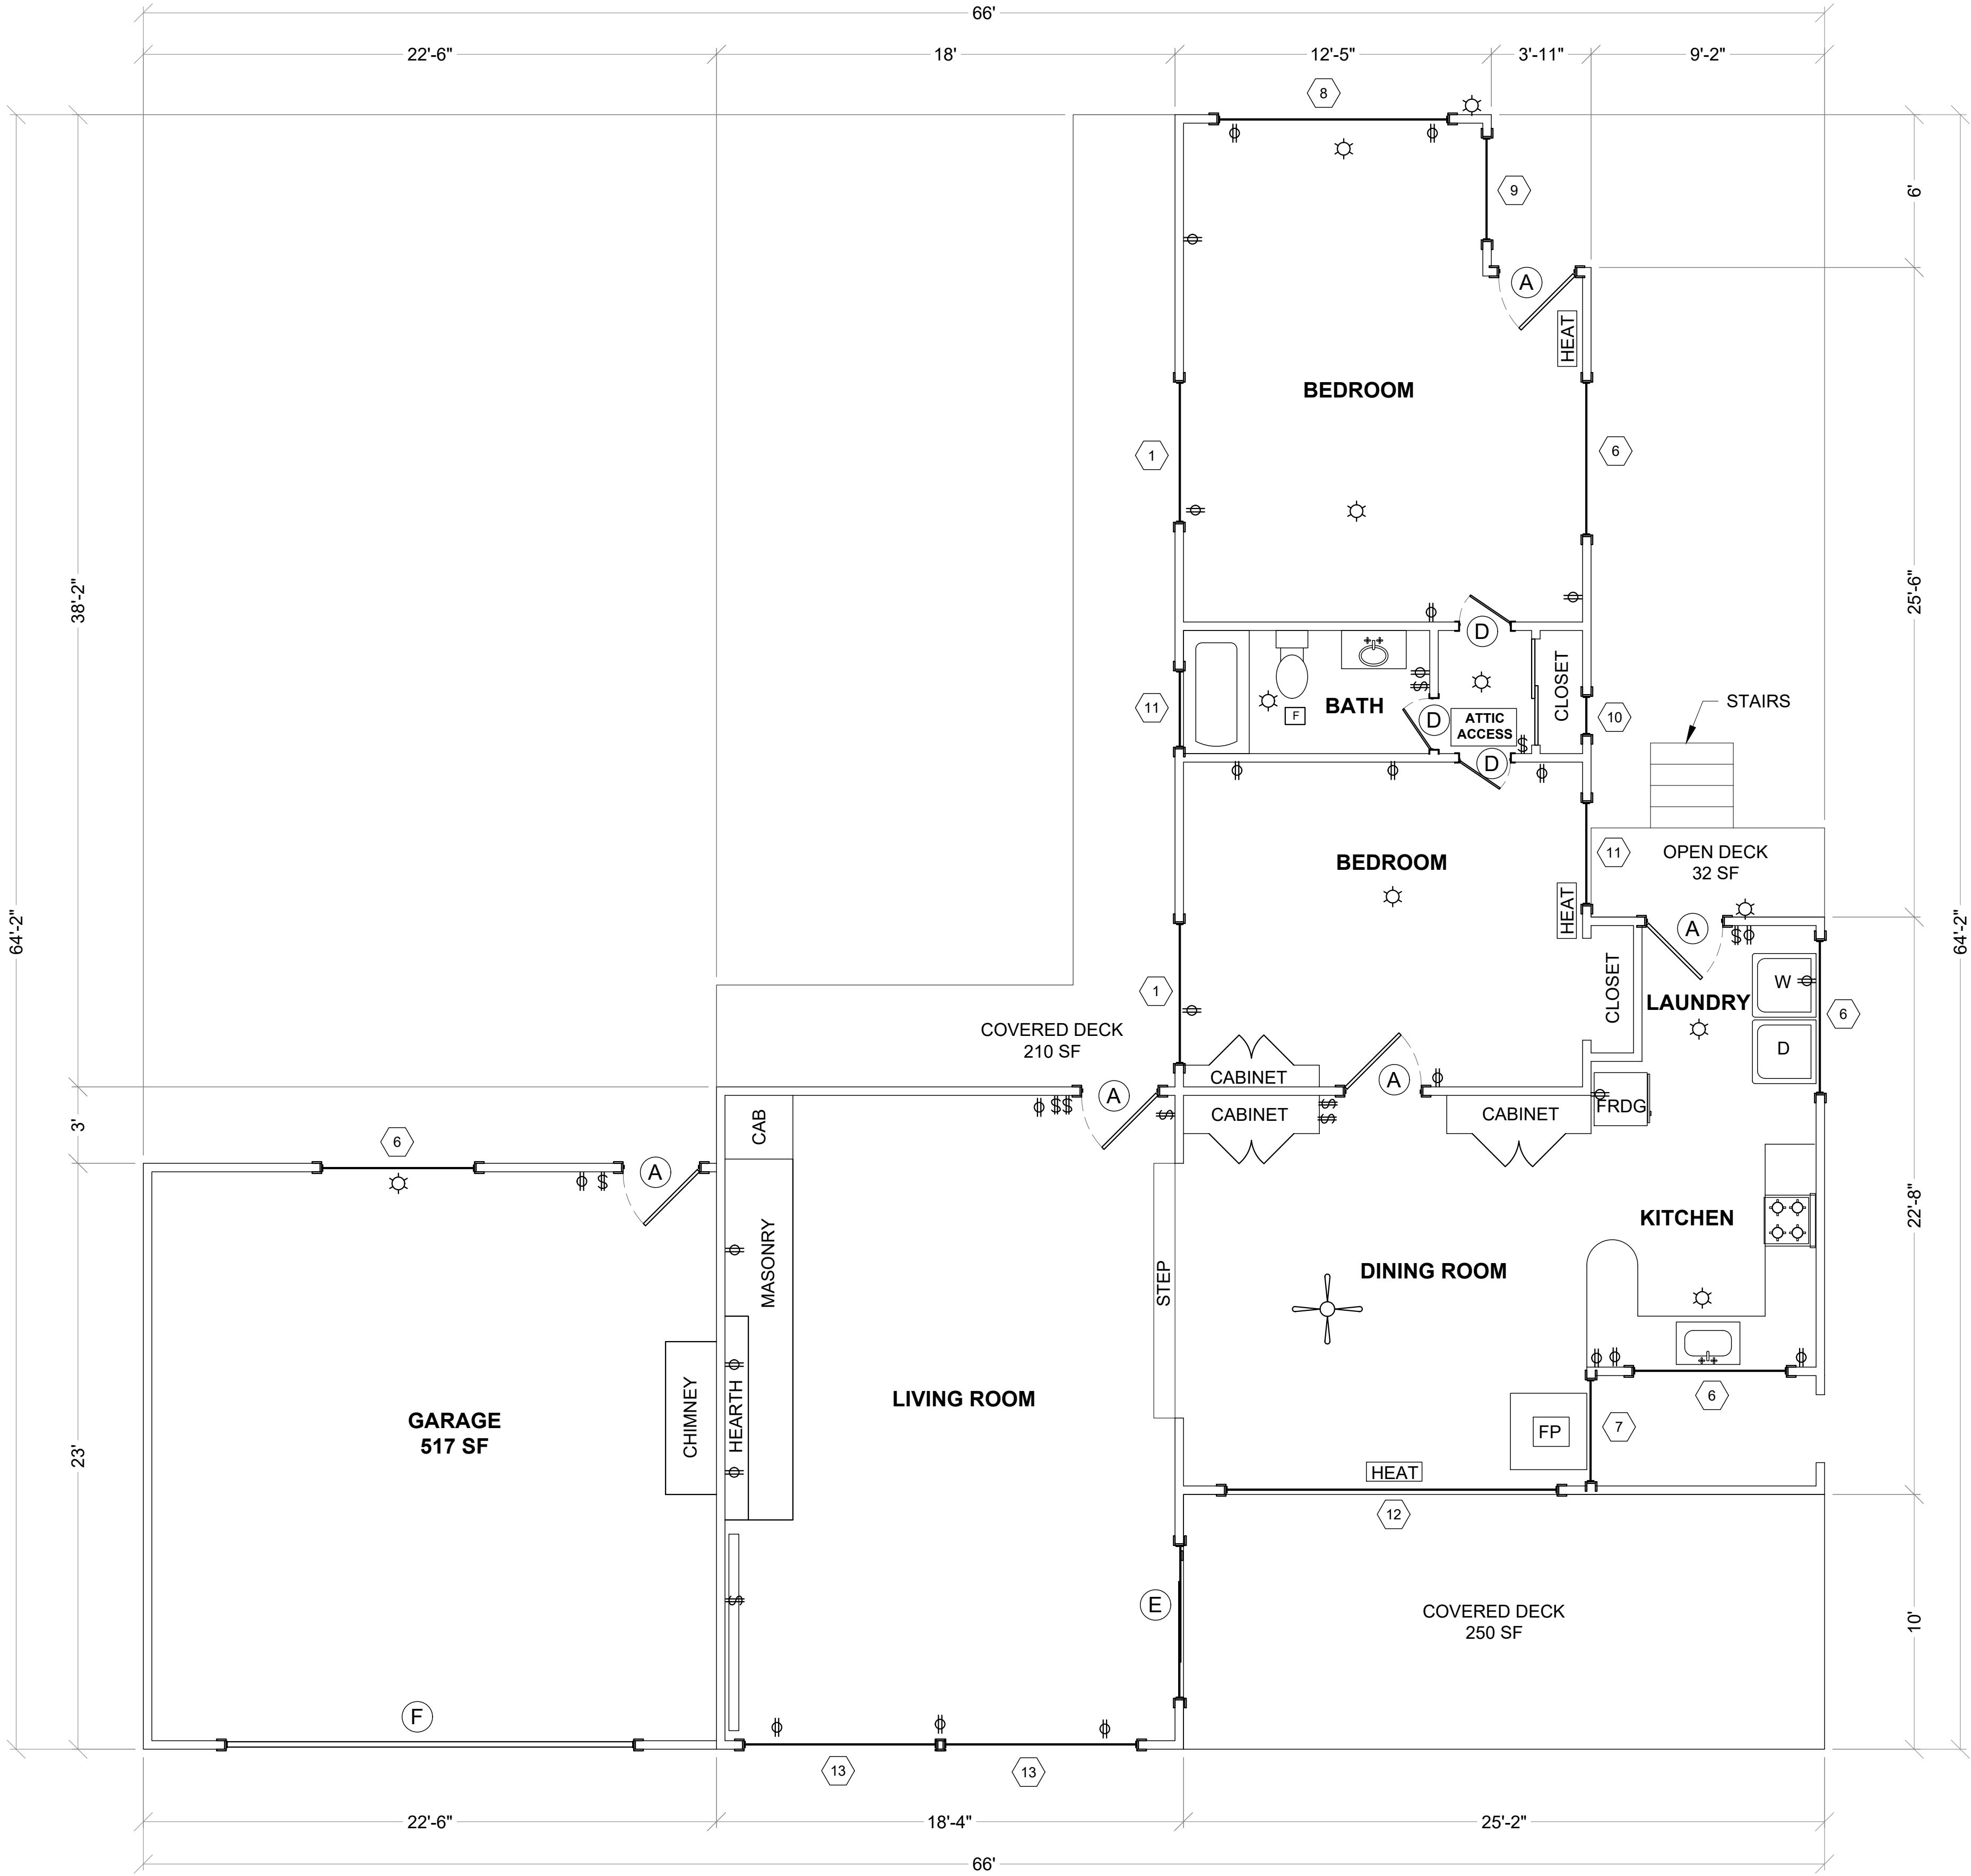

FLOOR PLAN
1,540 SF

DOOR SCHEDULE			
SYM	QTY	SIZE WIDTH, HEIGHT	DESCRIPTION
(A)	5	3'-0" x 6'-8"	WOOD DOOR
(D)	3	2'-0" x 6'-8"	WOOD DOOR
(E)	1	6'-0" x 6'-8"	SLIDING DOOR
(F)	1	16'-0" x 6'-8"	SECTIONAL GARAGE DOOR

WINDOW SCHEDULE			
SYM	QTY	SIZE WIDTH, HEIGHT	DESCRIPTION
(1)	2	5'-6" x 3'-6"	WOOD FRAMED
(6)	4	6'-6" x 4'-0"	WOOD FRAMED
(7)	1	3'-0" x 2'-4"	WOOD FRAMED
(8)	1	9'-0" x 2'-6"	WOOD FRAMED
(9)	1	4'-0" x 2'-6"	WOOD FRAMED
(10)	1	1'-6" x 2'-6"	WOOD FRAMED
(11)	2	4'-0" x 4'-0"	WOOD FRAMED
(12)	1	13'-0" x 4'-0"	WOOD FRAMED
(13)	2	7'-4" x 5'-0"	WOOD FRAMED

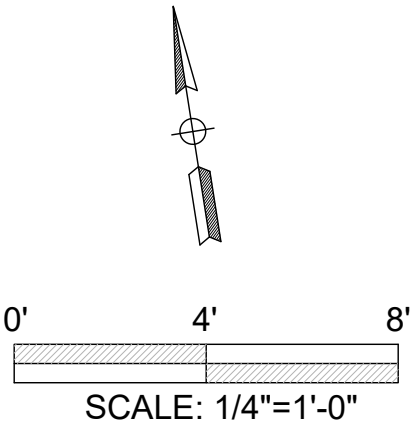


HARTSOOK INN
990 OLD US HIGHWAY 101, GARBERVILLE, CA
CABIN 59


APN: 033-271-001

DRAWN	JDB
CHECK	CT
APPROVED	CT
DATE	4/1/2024
JOB NUMBER	4.4.2024

SHEET
A3.1

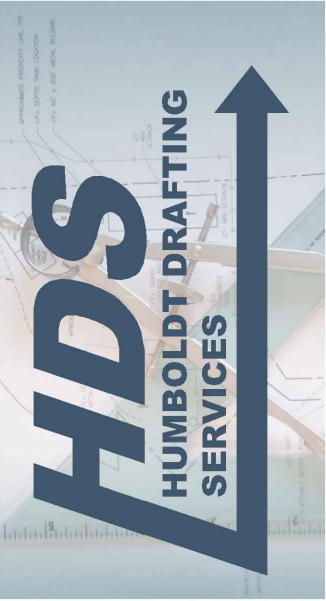


(707) 601-1558 humboldtdraftingservices@gmail.com

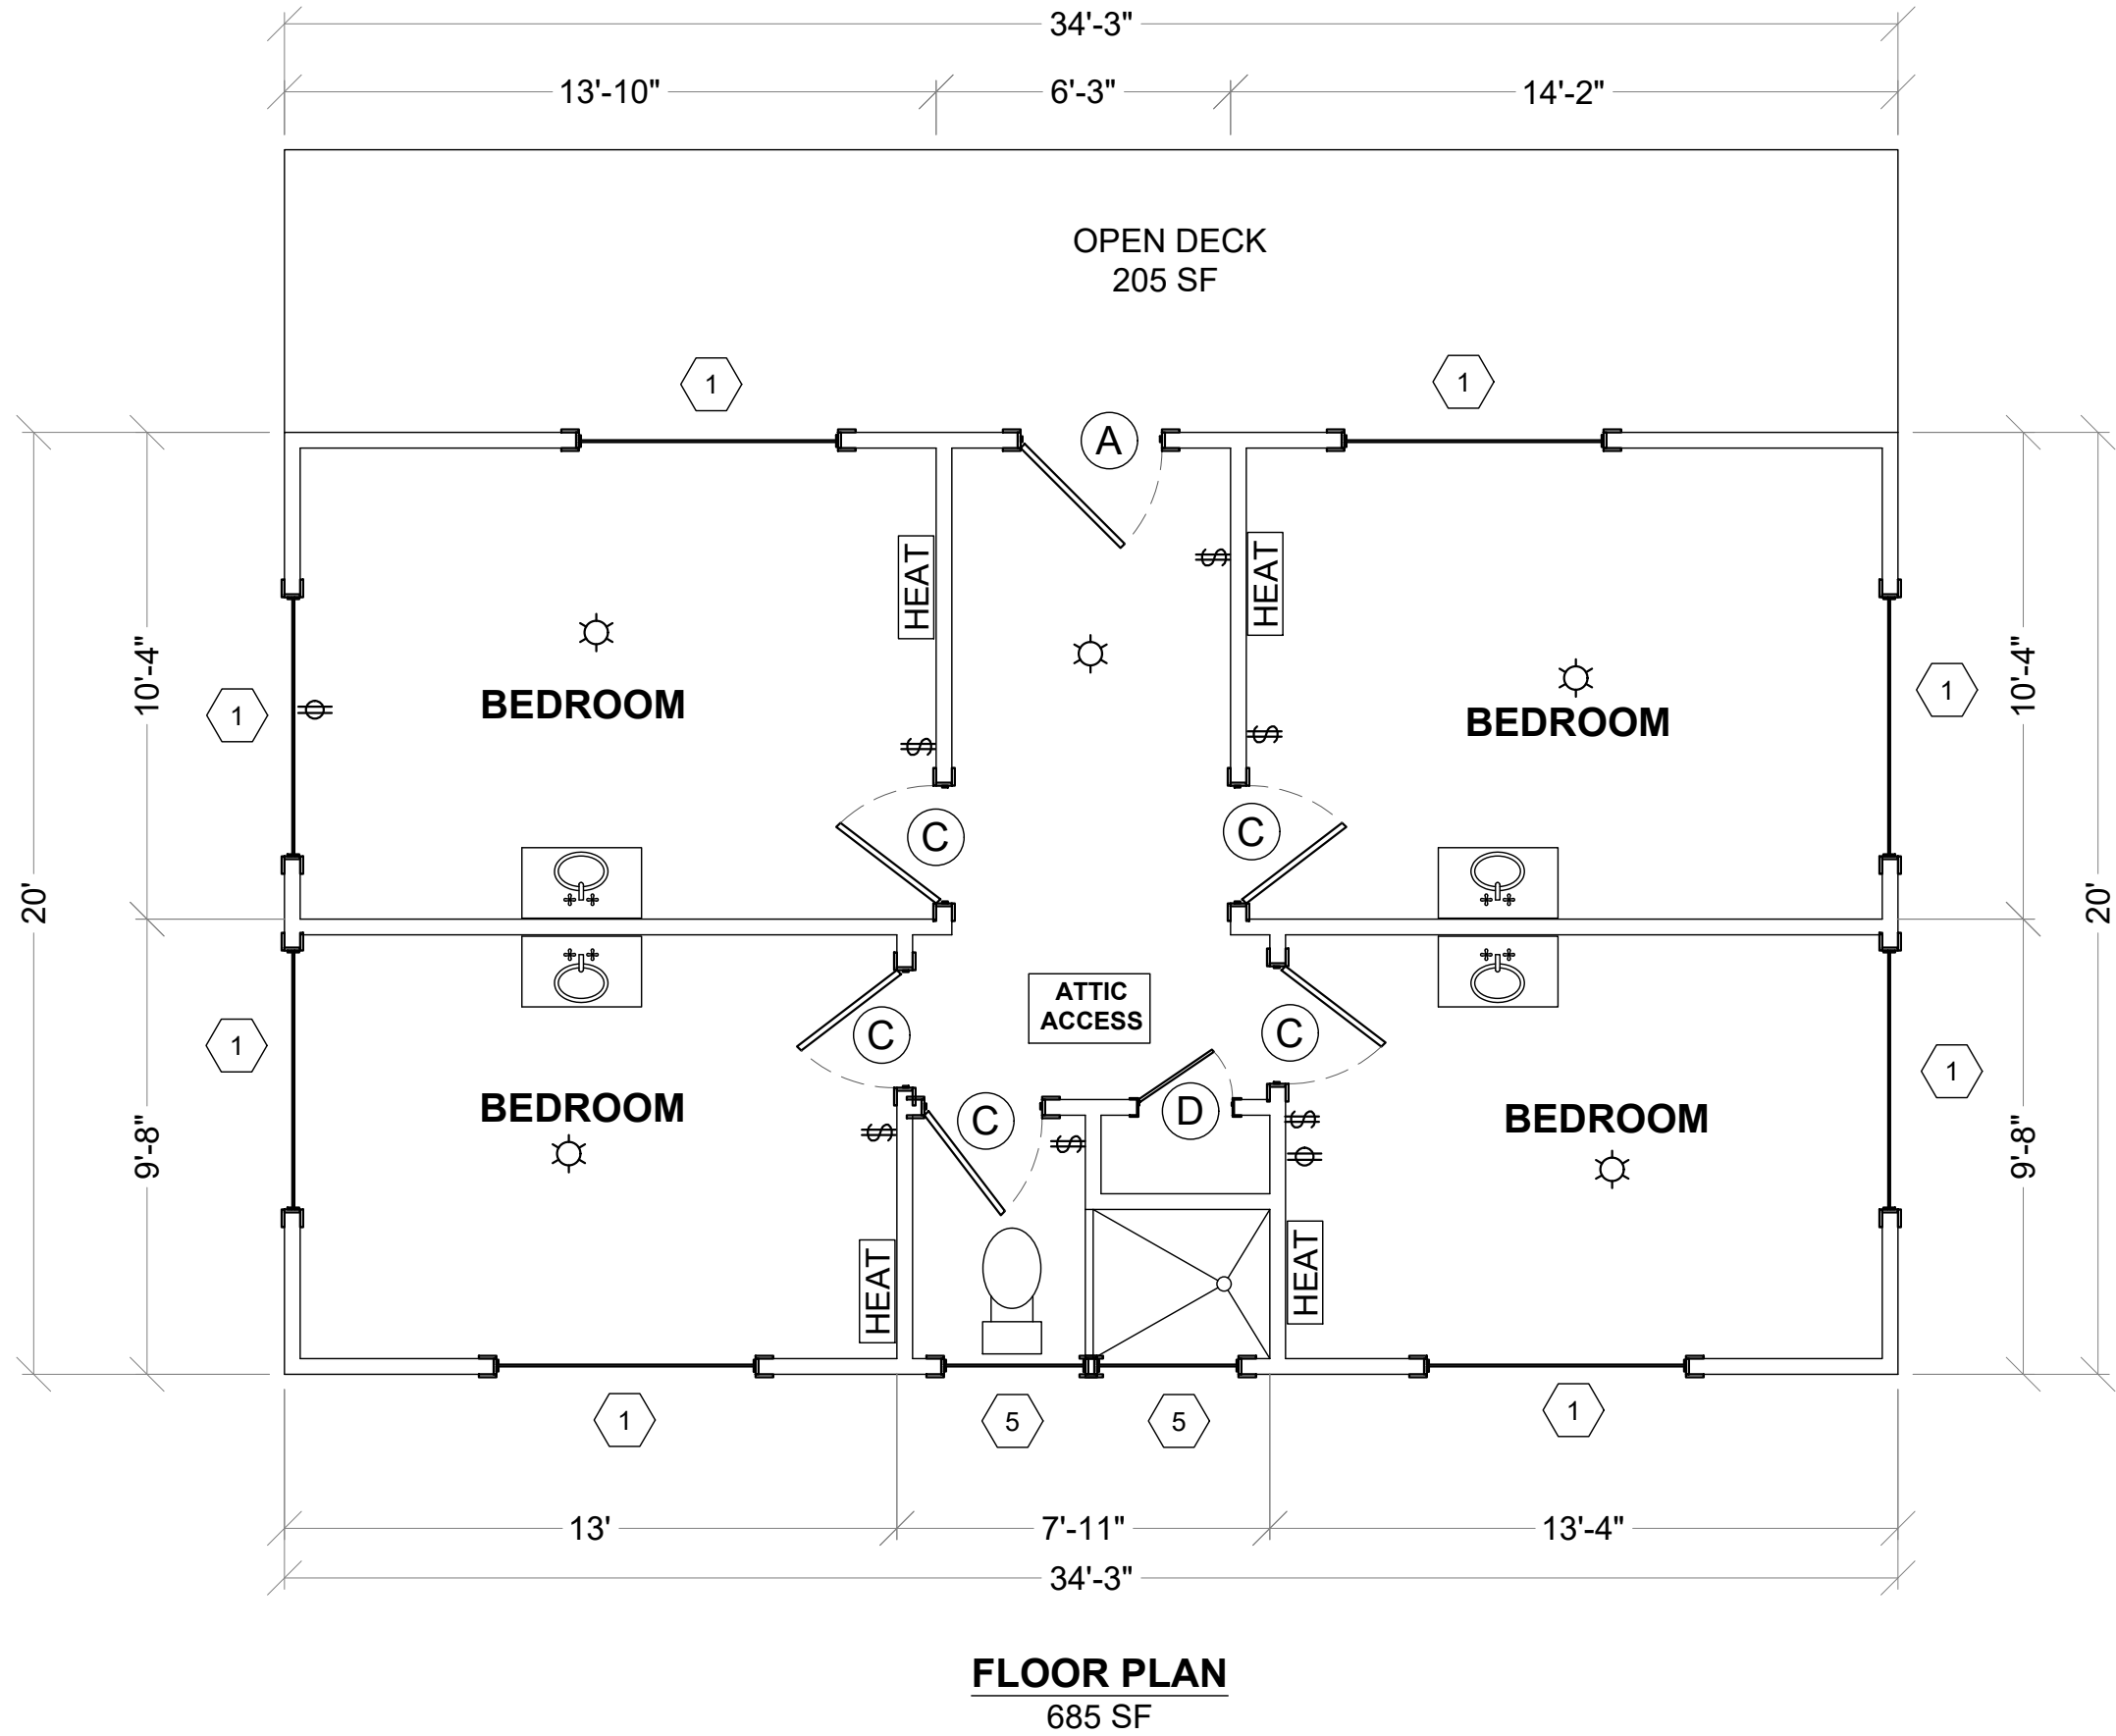

DOOR SCHEDULE			
SYM	QTY	SIZE WIDTH, HEIGHT	DESCRIPTION
(A)	1	3'-0" x 6'-8"	WOOD DOOR
(C)	4	2'-6" x 6'-8"	WOOD DOOR
(D)	3	2'-0" x 6'-8"	WOOD DOOR

WINDOW SCHEDULE			
SYM	QTY	SIZE WIDTH, HEIGHT	DESCRIPTION
(1)	8	5'-6" x 3'-6"	WOOD FRAMED
(5)	2	3'-0" x 3'-0"	WOOD FRAMED

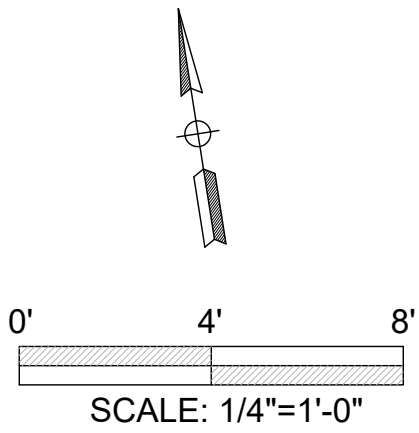


DRAFT


HARTSOOK INN
990 OLD US HIGHWAY 101, GARBERVILLE, CA
CABIN 7

APN: 033-271-001

DRAWN	JDB
CHECK	CT
APPROVED	CT
DATE	4/1/2024
JOB NUMBER	4.4.2024

SHEET
A4.1

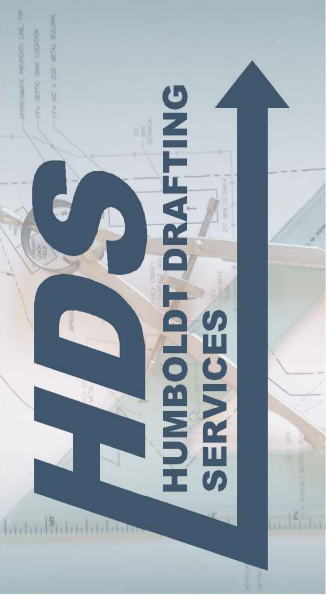


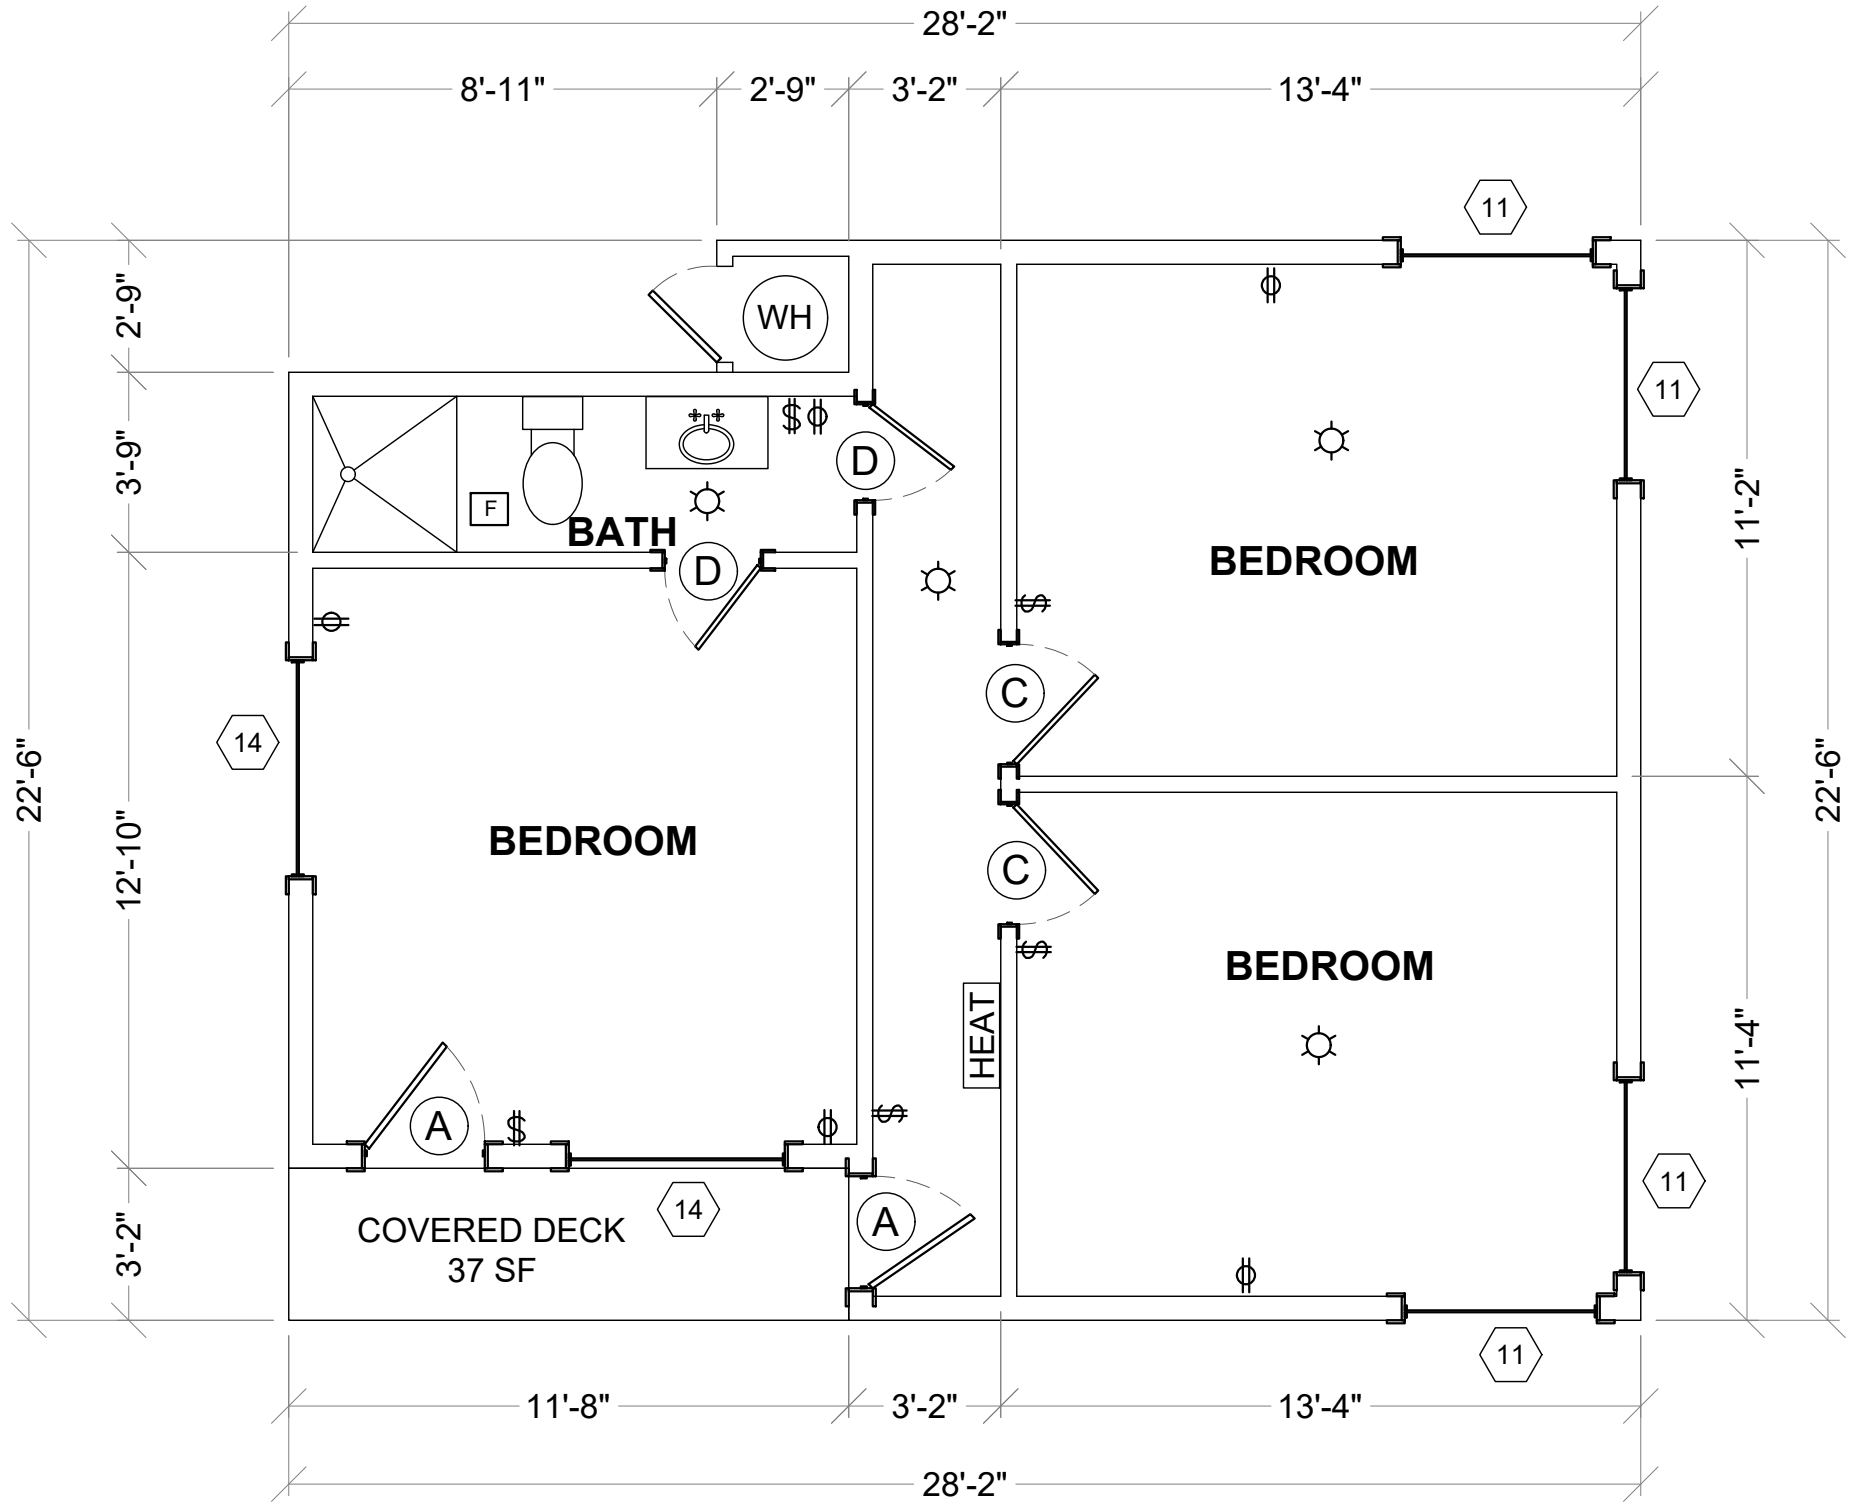

FLOOR PLAN
574 SF

DOOR SCHEDULE			
SYM	QTY	SIZE WIDTH, HEIGHT	DESCRIPTION
(A)	2	3'-0" x 6'-8"	WOOD DOOR
(C)	2	2'-6" x 6'-8"	WOOD DOOR
(D)	2	2'-0" x 6'-8"	WOOD DOOR

WINDOW SCHEDULE			
SYM	QTY	SIZE WIDTH, HEIGHT	DESCRIPTION
(11)	4	4'-0" x 4'-0"	WOOD FRAMED
(14)	2	4'-6" x 3'-0"	WOOD FRAMED

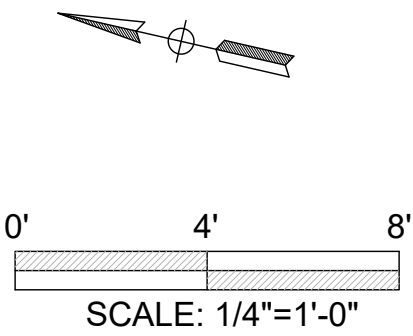


DRAFT

HARTSOOK INN
990 OLD US HIGHWAY 101, GARBERVILLE, CA
CABIN 60


APN: 033-271-001

DRAWN	JDB
CHECK	CT
APPROVED	CT
DATE	4/1/2024
JOB NUMBER	4.4.2024

SHEET
A5.1

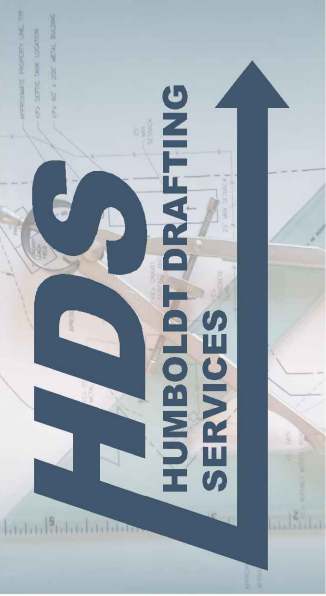


(707) 601-1558 humboldtdraftingservices@gmail.com

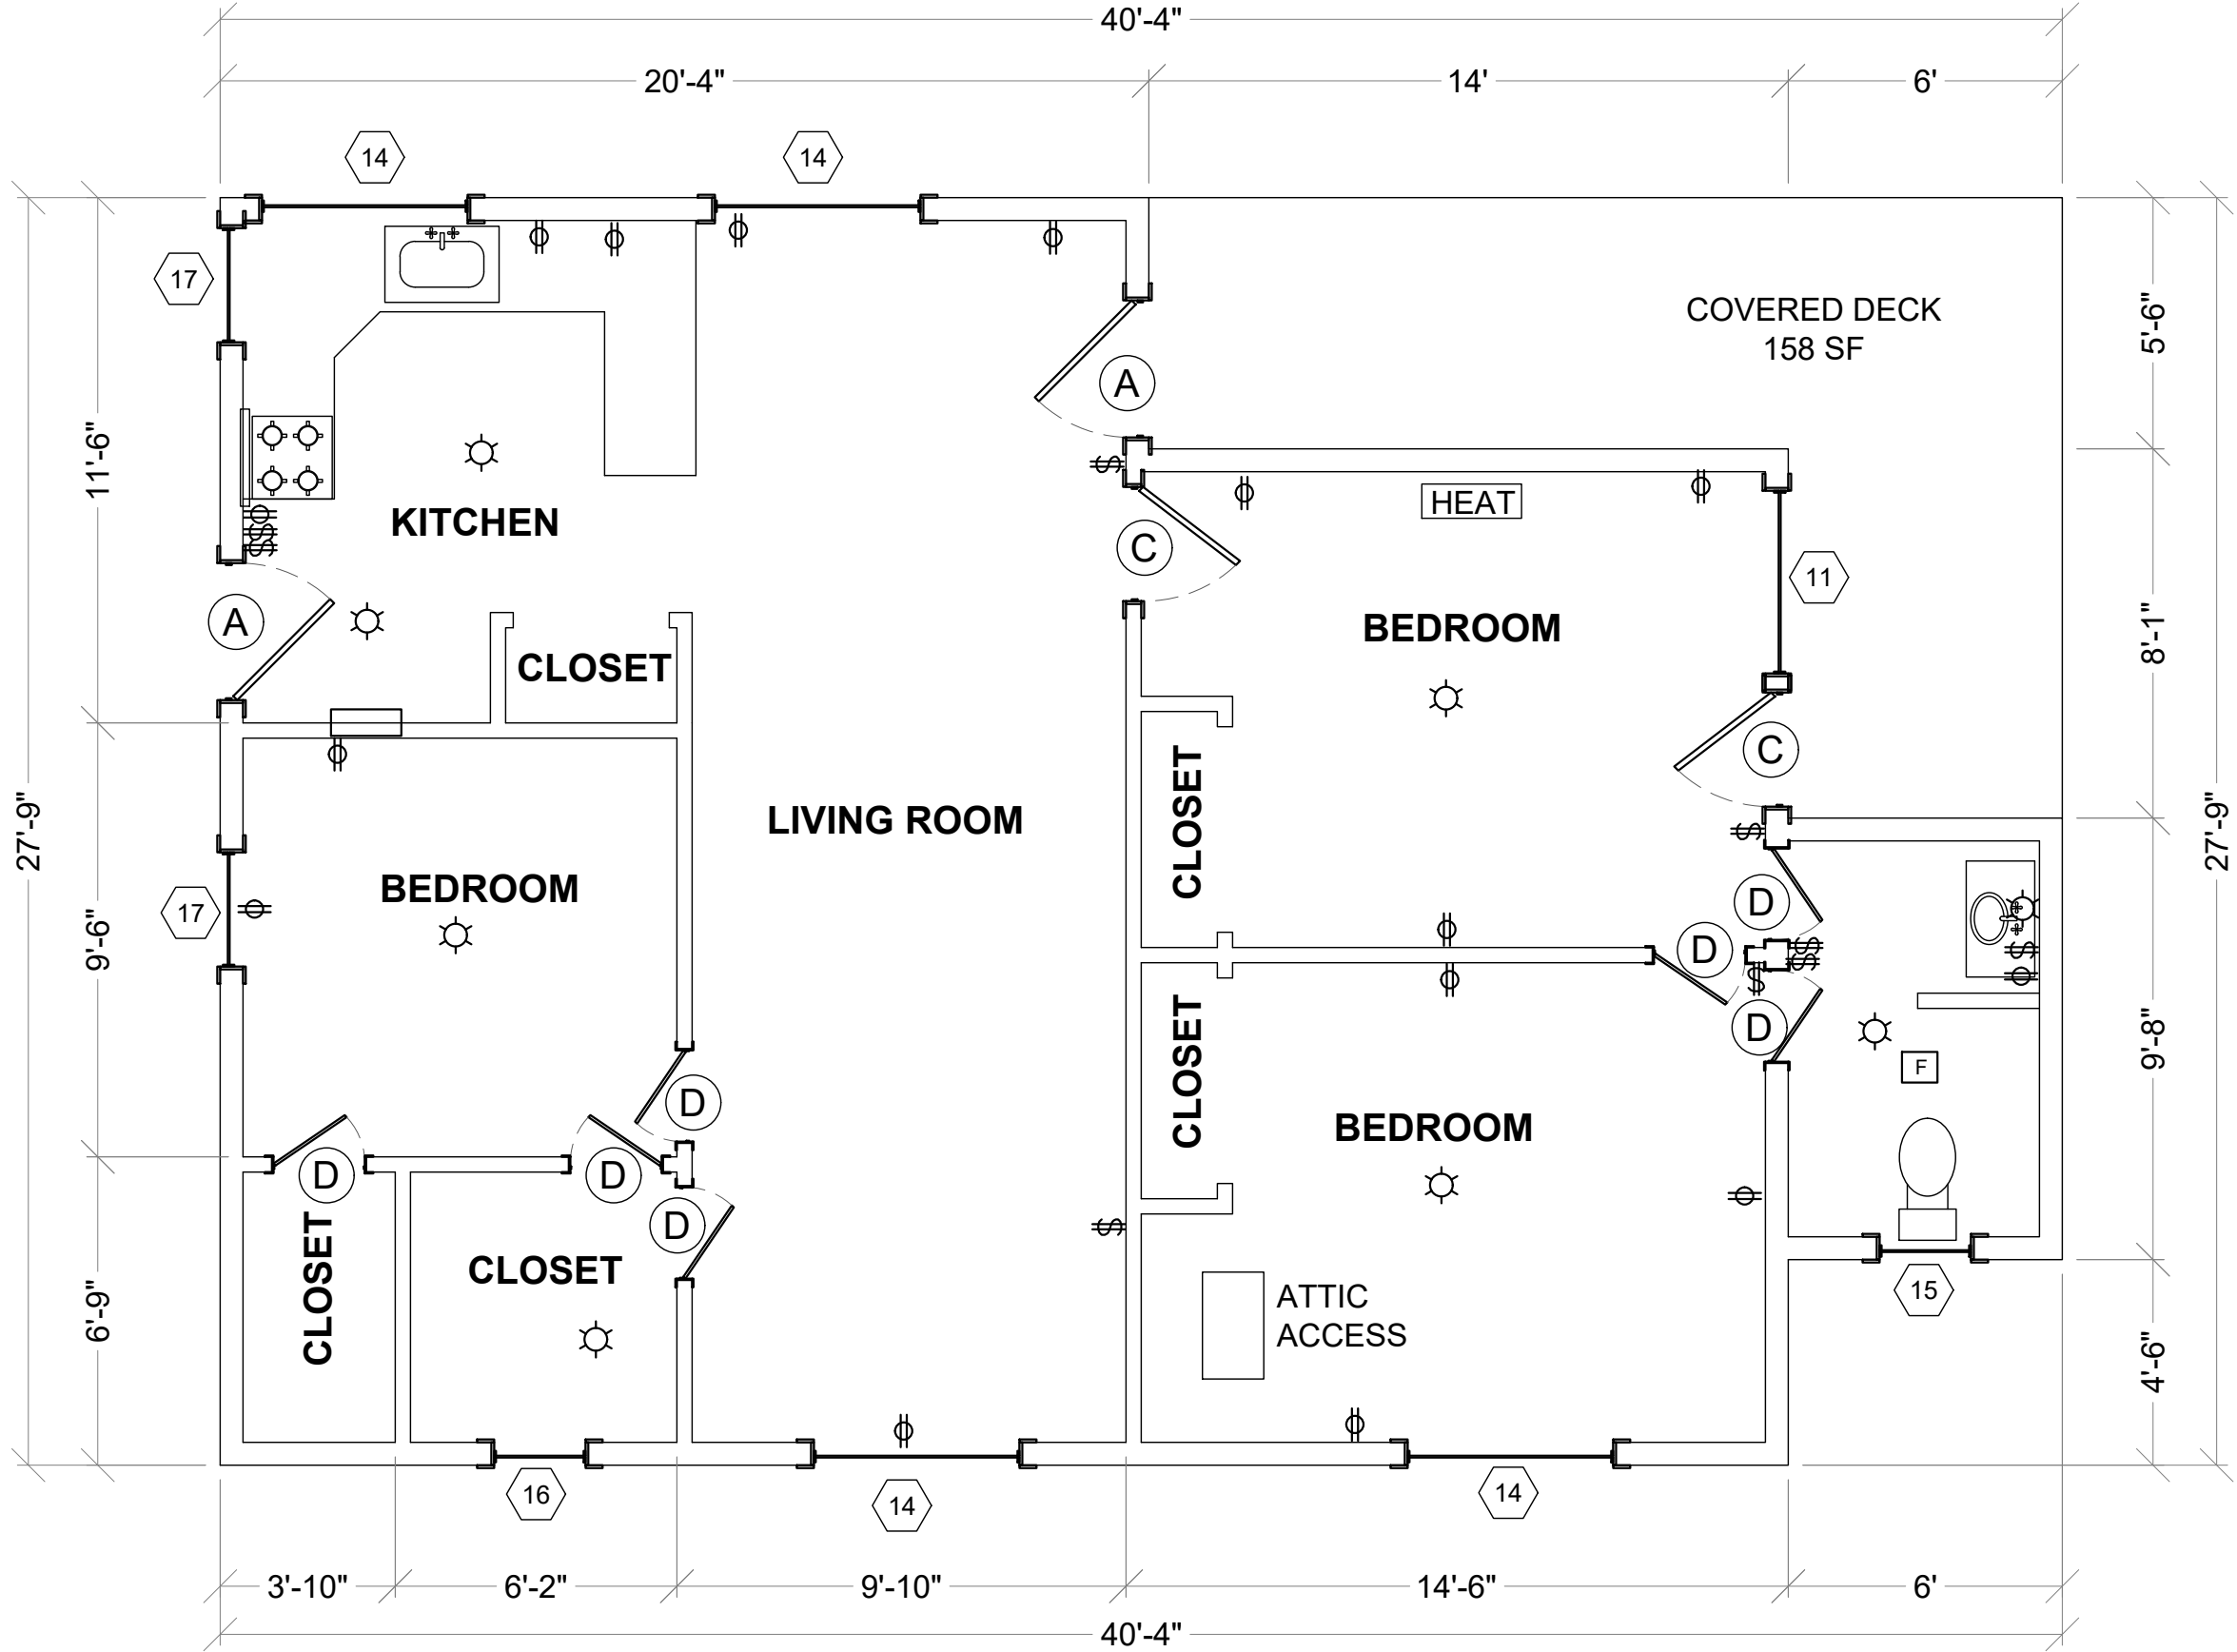

FLOOR PLAN
927 SF

DOOR SCHEDULE			
SYM	QTY	SIZE WIDTH, HEIGHT	DESCRIPTION
(A)	2	3'-0" x 6'-8"	WOOD DOOR
(C)	2	2'-6" x 6'-8"	WOOD DOOR
(D)	7	2'-0" x 6'-8"	WOOD DOOR

WINDOW SCHEDULE			
SYM	QTY	SIZE WIDTH, HEIGHT	DESCRIPTION
(14)	4	4'-6" x 3'-0"	WOOD FRAMED
(15)	1	2'-0" x 2'-0"	WOOD FRAMED
(16)	1	2'-0" x 3'-0"	WOOD FRAMED
(17)	2	2'-6" x 3'-0"	WOOD FRAMED

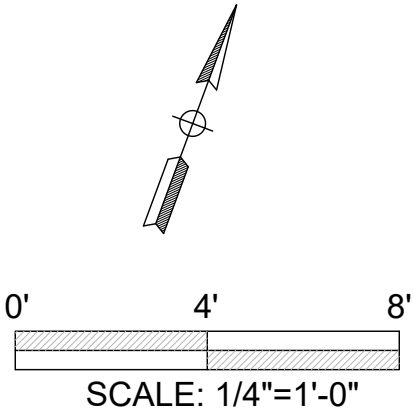

SCALE: 1/4"=1'-0"


HARTSOOK INN
990 OLD US HIGHWAY 101, GARBERVILLE, CA
CABIN 61-62

APN: 033-271-001

DRAWN	JDB
CHECK	CT
APPROVED	CT
DATE	4/1/2024
JOB NUMBER	4.4.2024


SHEET

A6.1

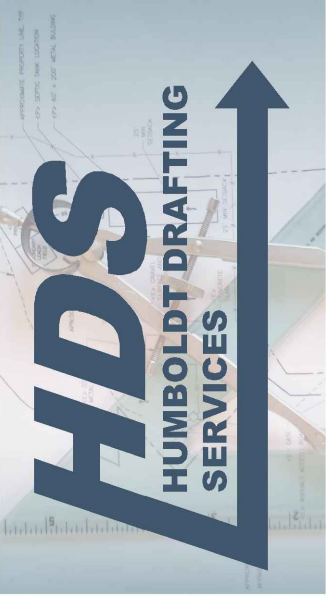

(707) 601-1558 humboldtdraftingservices@gmail.com


DRAFT

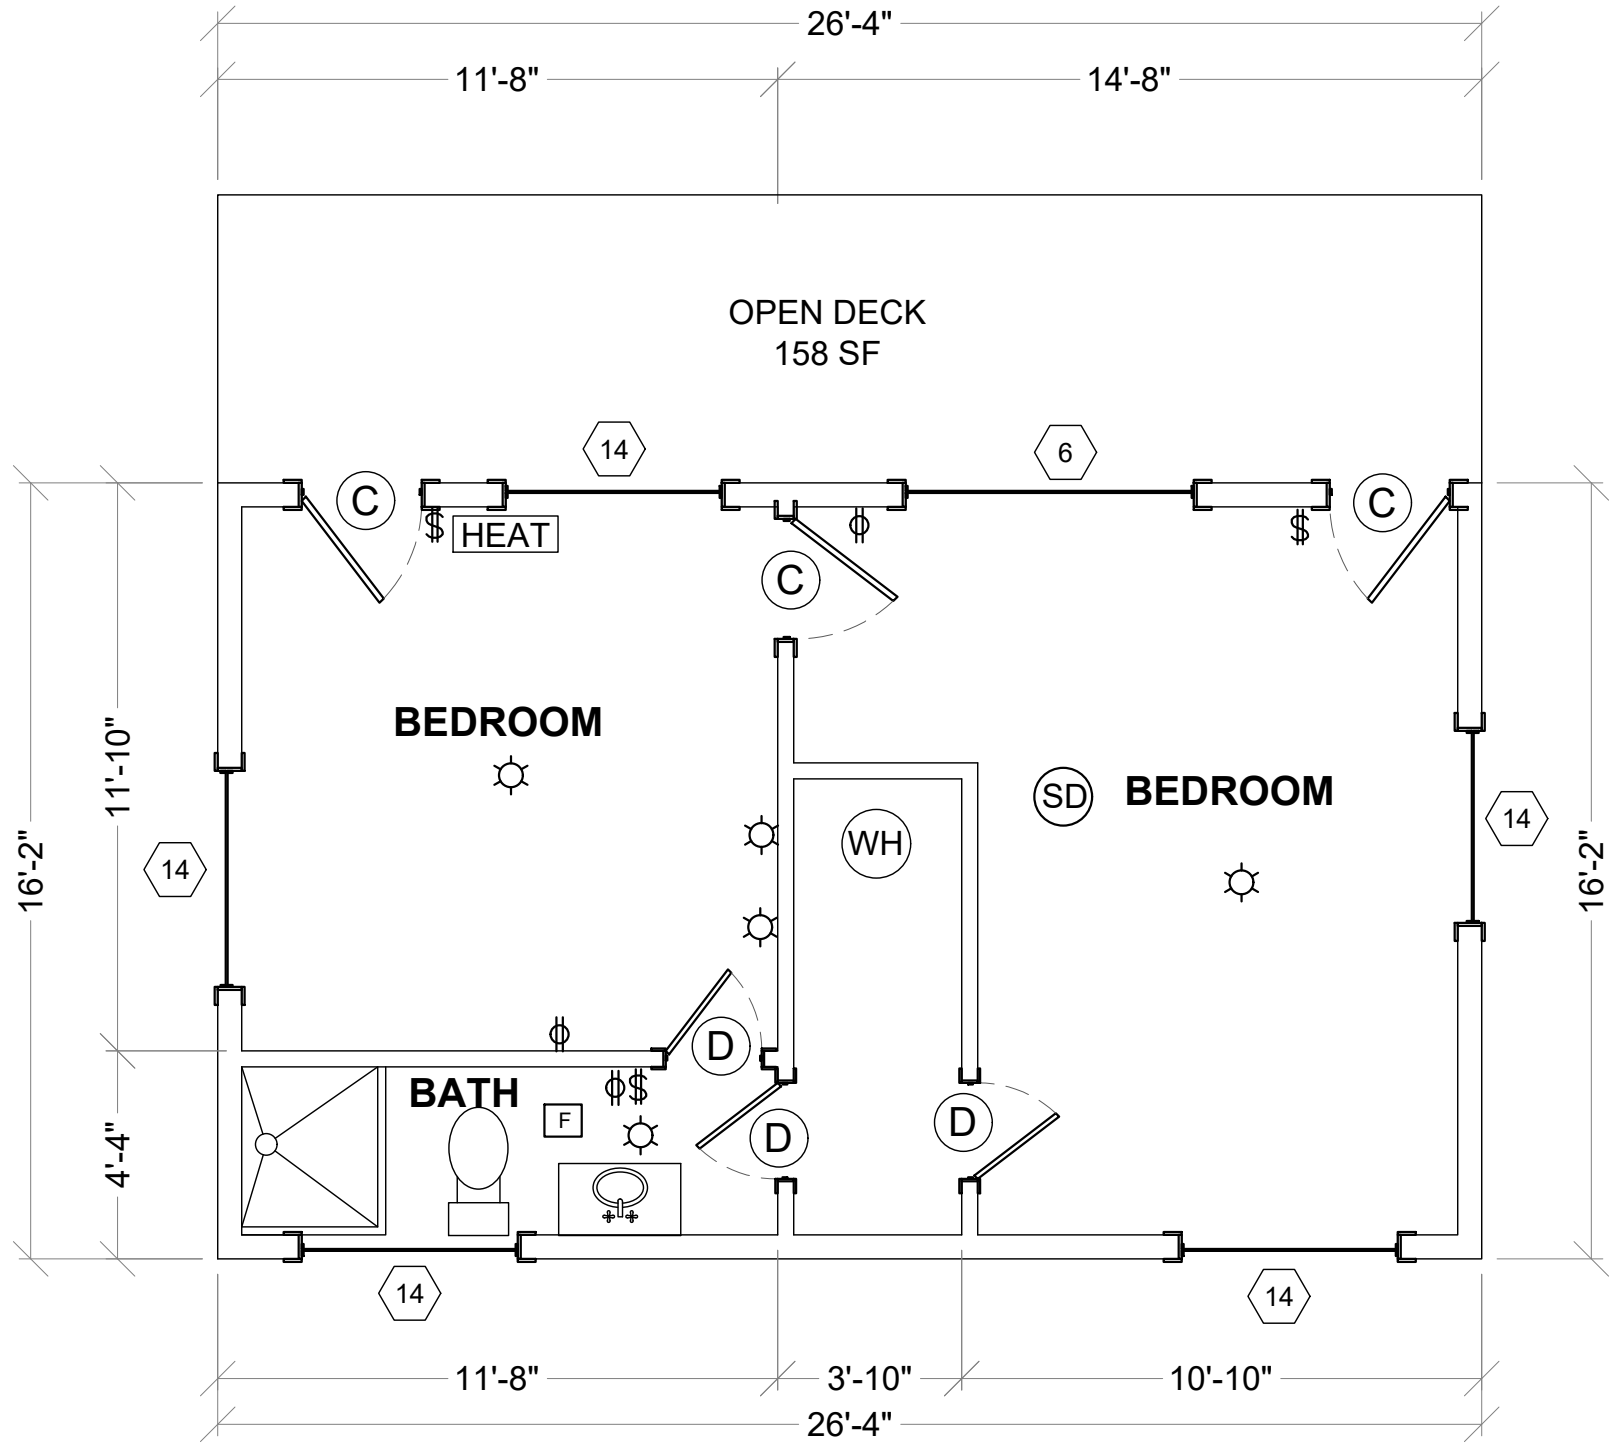

FLOOR PLAN
425 SF

DOOR SCHEDULE			
SYM	QTY	SIZE WIDTH, HEIGHT	DESCRIPTION
(C)	3	2'-6" x 6'-8"	WOOD DOOR
(D)	3	2'-0" x 6'-8"	WOOD DOOR

WINDOW SCHEDULE			
SYM	QTY	SIZE WIDTH, HEIGHT	DESCRIPTION
(6)	1	6'-6" x 4'-0"	WOOD FRAMED
(14)	5	4'-6" x 3'-0"	WOOD FRAMED

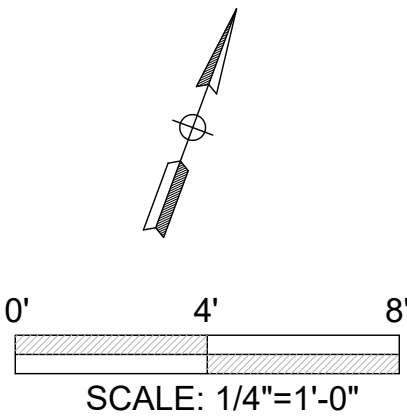


HARTSOOK INN
990 OLD US HIGHWAY 101, GARBERVILLE, CA
CABIN 63


APN: 033-271-001

DRAWN	JDB
CHECK	CT
APPROVED	CT
DATE	4/1/2024
JOB NUMBER	4.4.2024

SHEET
A7.1

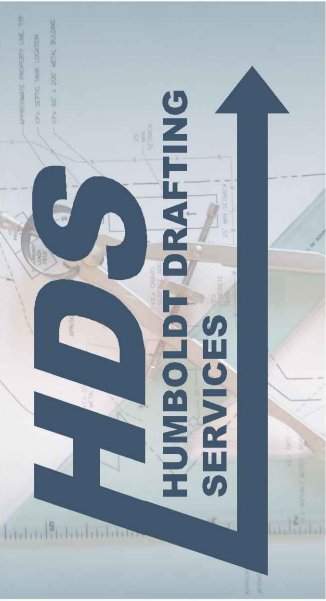


(707) 601-1558 humboldtdraftingservices@gmail.com

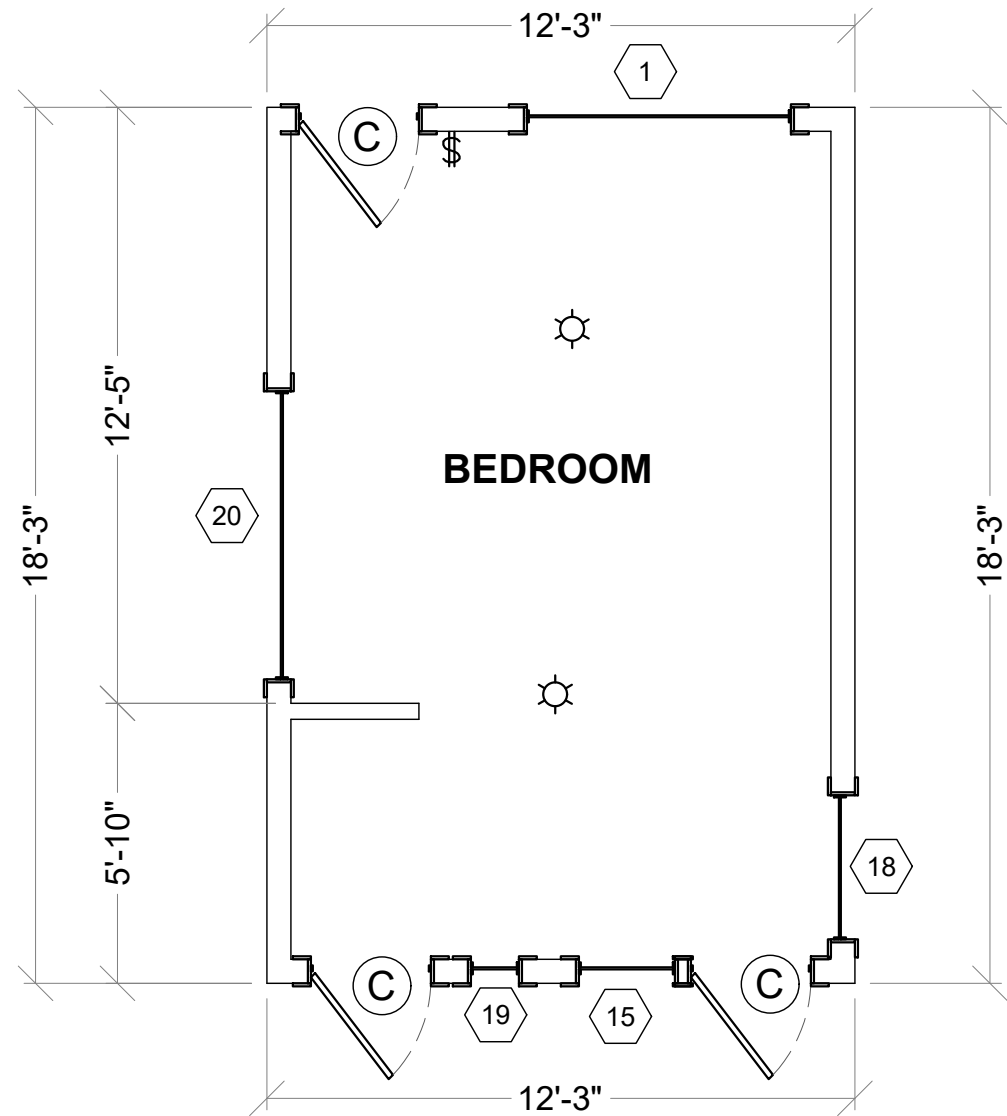

FLOOR PLAN
223 SF

DOOR SCHEDULE			
SYM	QTY	SIZE WIDTH, HEIGHT	DESCRIPTION
C	3	2'-6" x 6'-8"	WOOD DOOR

WINDOW SCHEDULE			
SYM	QTY	SIZE WIDTH, HEIGHT	DESCRIPTION
1	1	5'-6" x 3'-6"	WOOD FRAMED
15	1	2'-0" x 2'-0"	WOOD FRAMED
18	1	3'-0" x 4'-0"	WOOD FRAMED
19	1	1'-0" x 2'-0"	WOOD FRAMED
20	1	6'-0" x 3'-6"	WOOD FRAMED

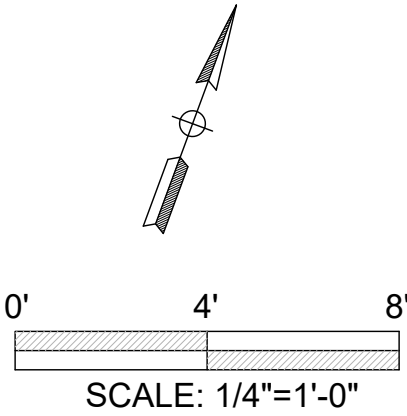


DRAFT

HARTSOOK INN
990 OLD US HIGHWAY 101, GARBERVILLE, CA
CABIN 64


APN: 033-271-001

DRAWN	JDB
CHECK	CT
APPROVED	CT
DATE	4/1/2024
JOB NUMBER	4.4.2024
SHEET	

A8.1

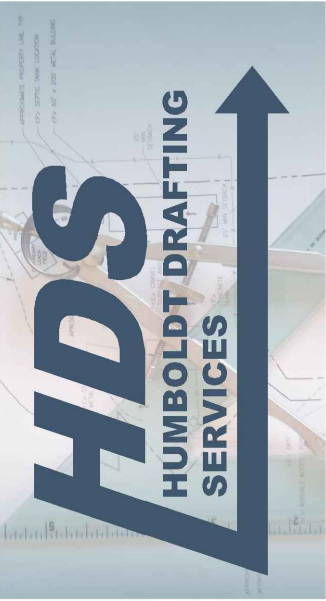


(707) 601-1558 humboldtdraftingservices@gmail.com

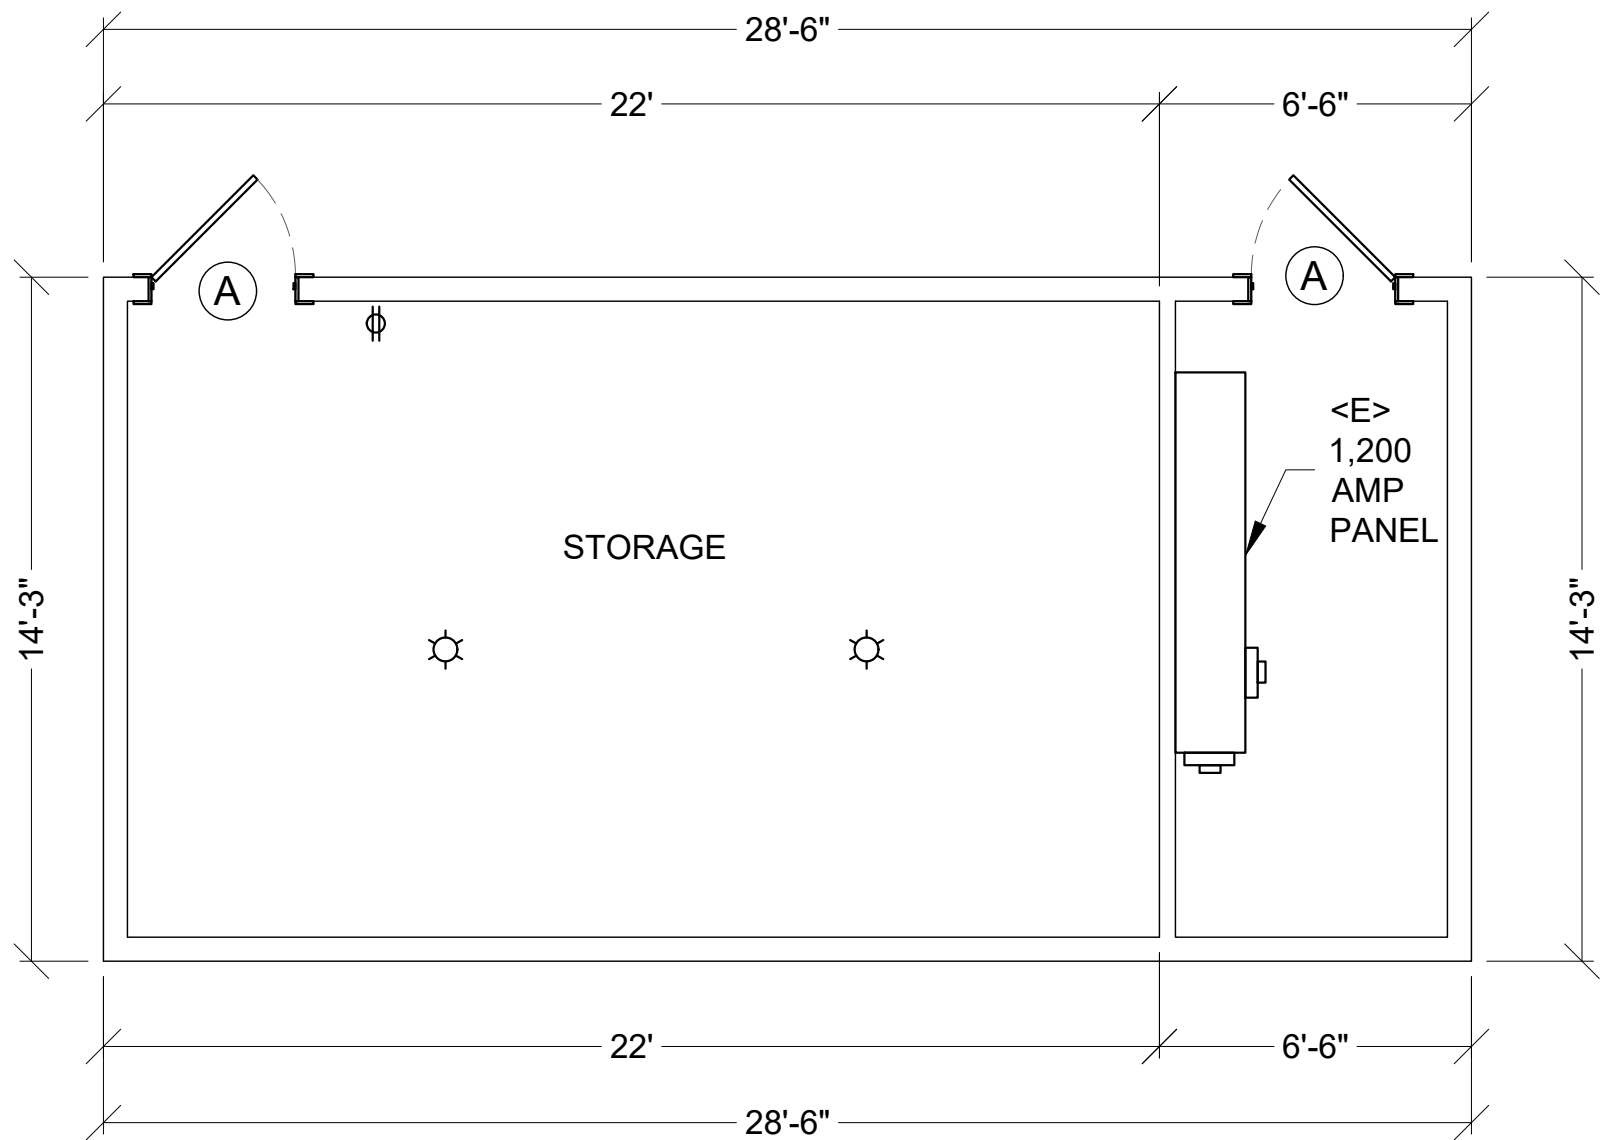

FLOOR PLAN
406 SF

DOOR SCHEDULE			
SYM	QTY	SIZE WIDTH, HEIGHT	DESCRIPTION
(A)	2	3'-0" x 6' 8"	WOOD DOOR

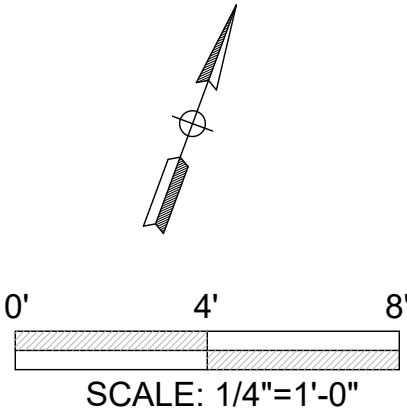



DRAFT

HARTSOOK INN
990 OLD US HIGHWAY 101, GARBERVILLE, CA
POWER HOUSE
APN: 033-271-001


DRAWN	JDB
CHECK	CT
APPROVED	CT
DATE	4/1/2024
JOB NUMBER	4.4.2024
SHEET	

A9.1

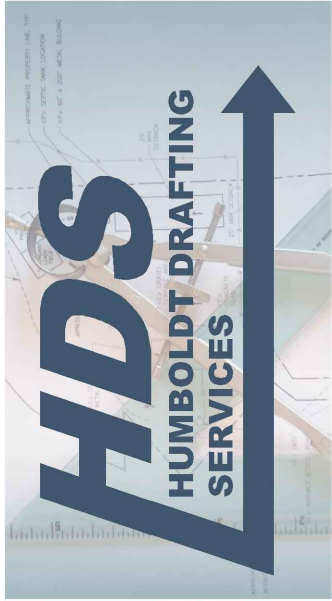

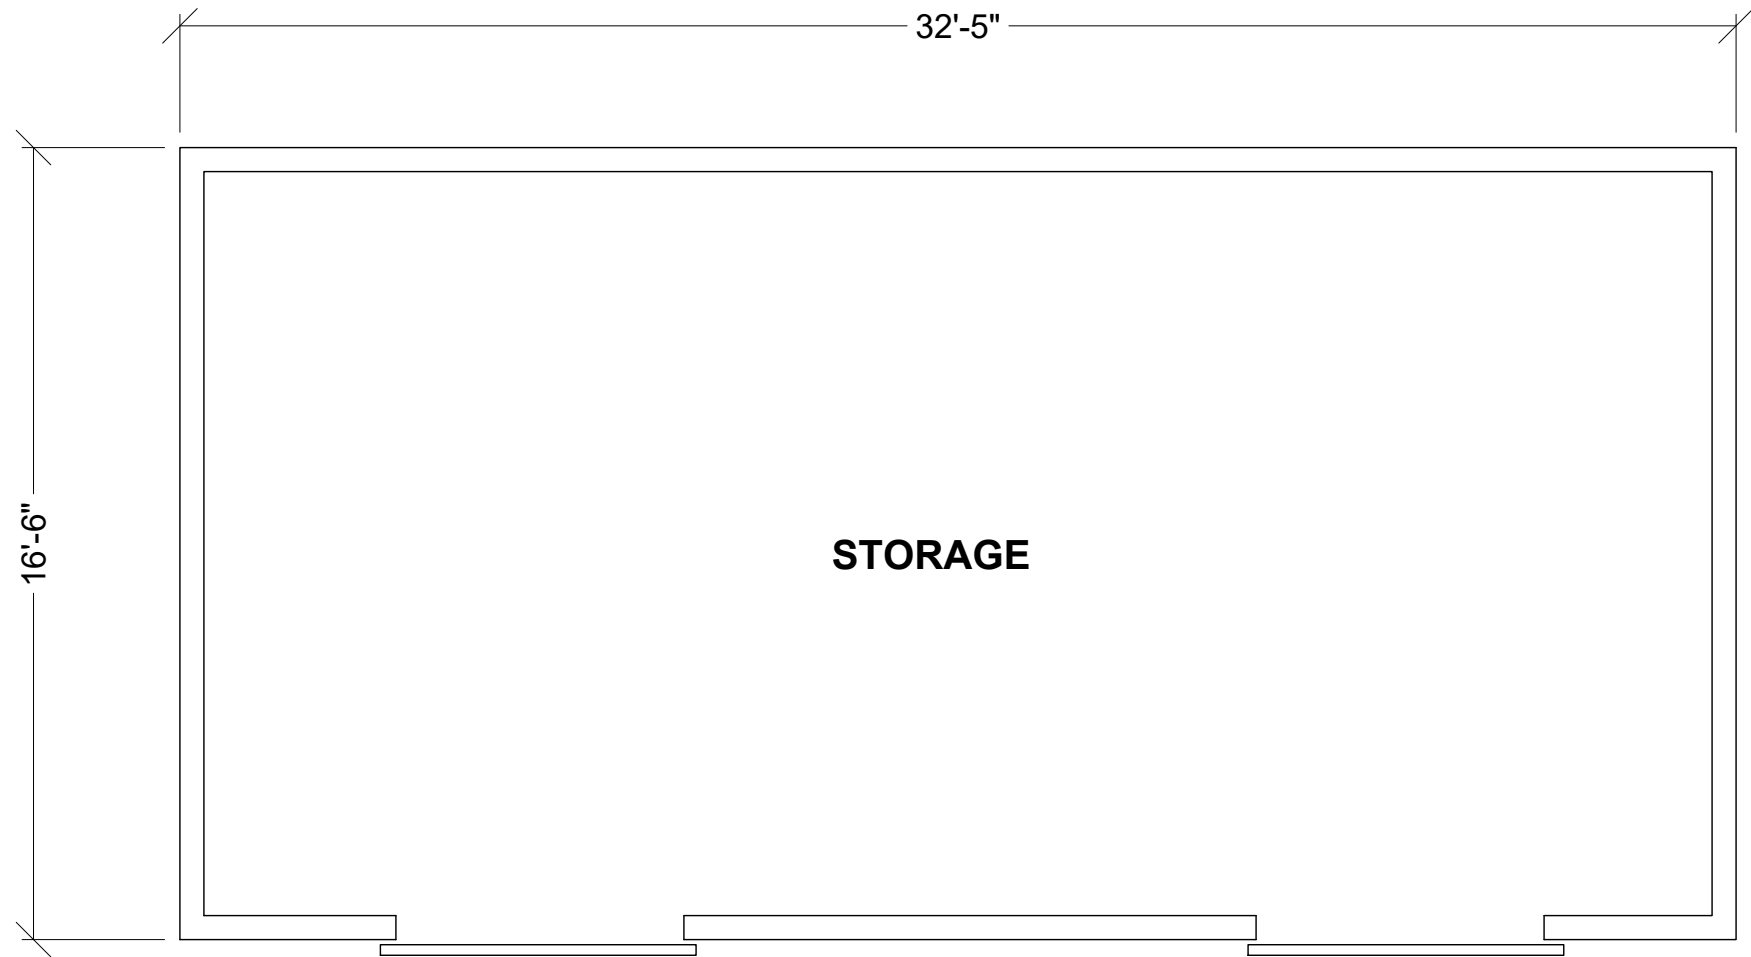

FLOOR PLAN

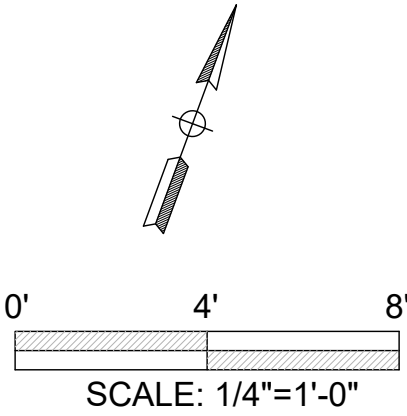

DRAFT


DRAWN	JDB
CHECK	CT
APPROVED	CT
DATE	4/1/2024
JOB NUMBER	4.4.2024
SHEET	

A10.1

HARTSOOK INN
990 OLD US HIGHWAY 101, GARBERVILLE, CA
BARN


APN: 033-271-001

NO.	HISTORY / REVISION	BY	CHK.	DATE

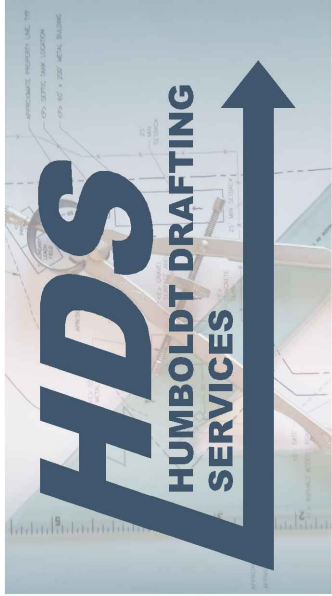

(707) 601-1558 humboldtdraftingservices@gmail.com

Sep 17, 2024, 9:14am
F:\ACAD\CAD FILES\CHRIS TRENT\12-15-2021 HARTSOOK INN.DWG, A11.1 SHOP.dwg

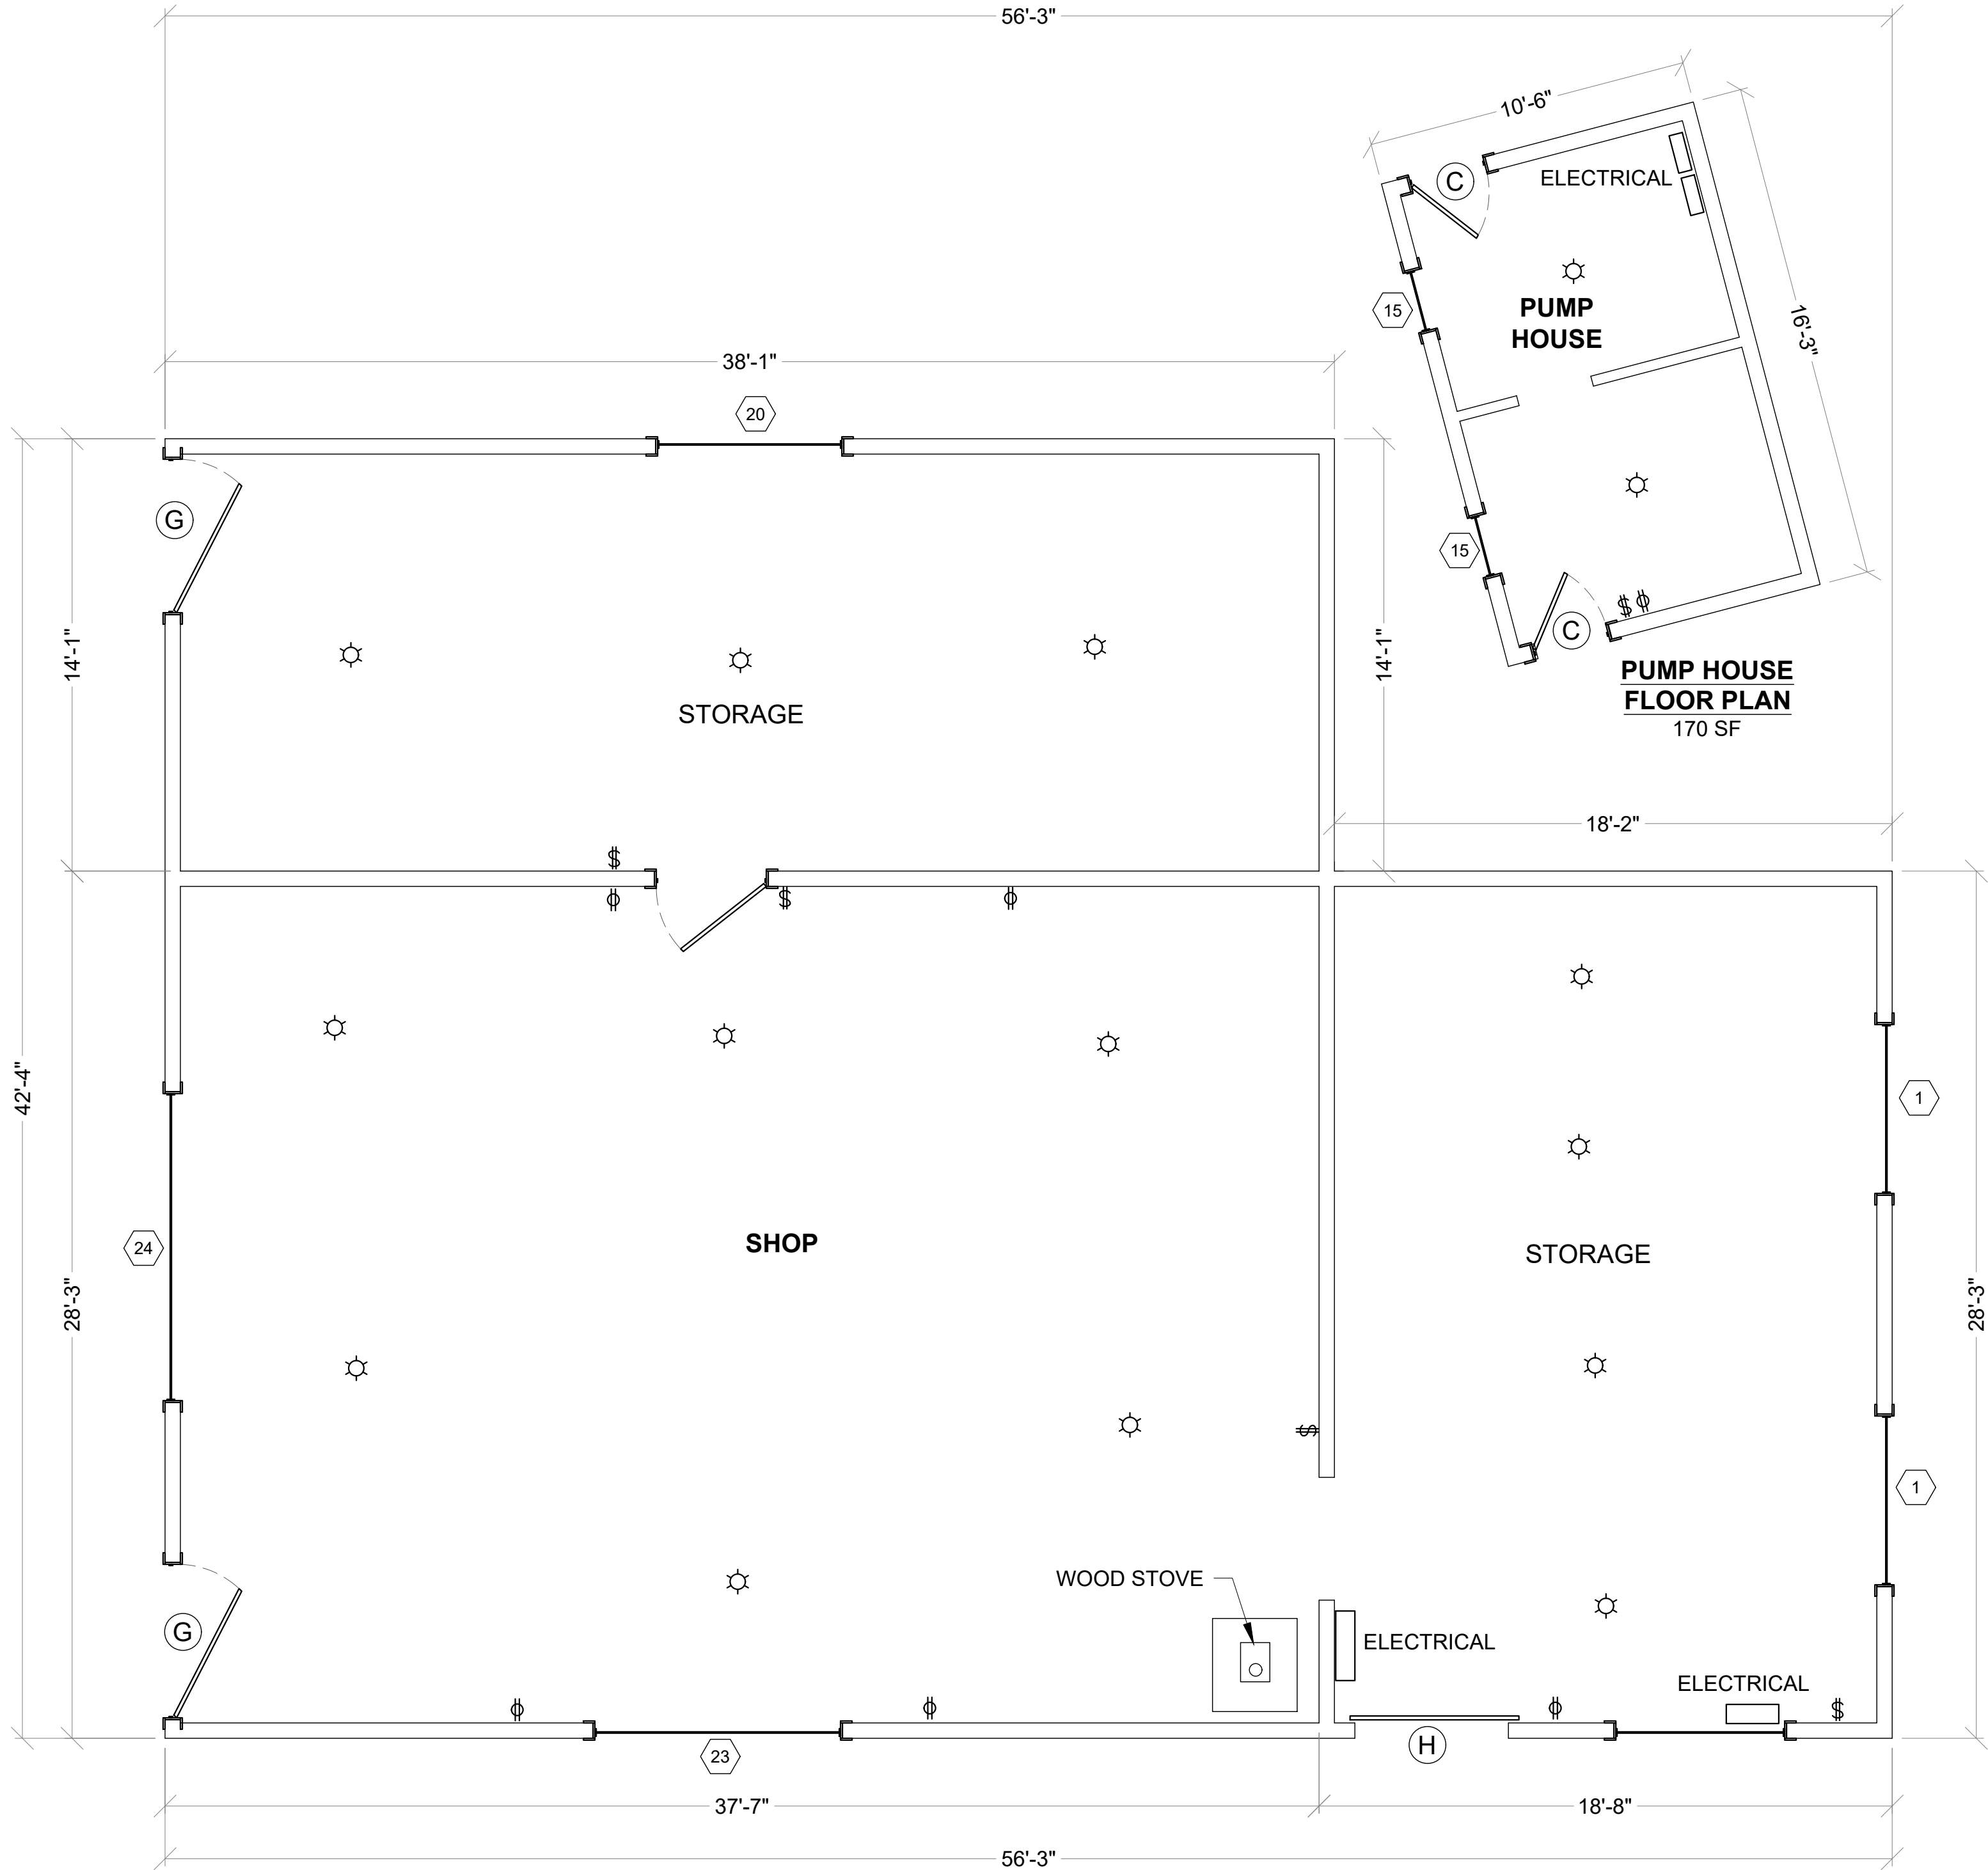

SHOP FLOOR PLAN
2,125 SF


PUMP HOUSE
FLOOR PLAN
170 SF

DOOR SCHEDULE

SYM	QTY	SIZE WIDTH, HEIGHT	DESCRIPTION
(C)	2	2'-6" x 6' 8"	WOOD DOOR
(G)	2	5'-0" x 6' 8"	WOOD DOOR
(H)	1	5'-0" x 6' 8"	BARN DOOR

WINDOW SCHEDULE

SYM	QTY	SIZE WIDTH, HEIGHT	DESCRIPTION
(1)	2	5'-6" x 3'-6"	WOOD FRAMED
(20)	1	6'-0" x 3'-6"	WOOD FRAMED
(23)	1	8'-0" x 3'-6"	SLIDER
(24)	1	9'-0" x 3'-0"	FIXED

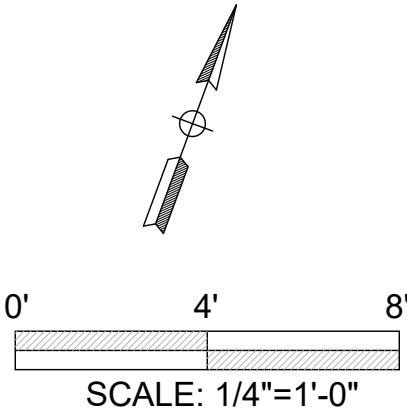


SCALE: 1/4"=1'-0"

HARTSOOK INN
990 OLD US HIGHWAY 101, GARBERVILLE, CA
SHOP & PUMP HOUSE


APN: 033-271-001

DRAWN	JDB
CHECK	CT
APPROVED	CT
DATE	4/1/2024
JOB NUMBER	4.4.2024
SHEET	

A11.1

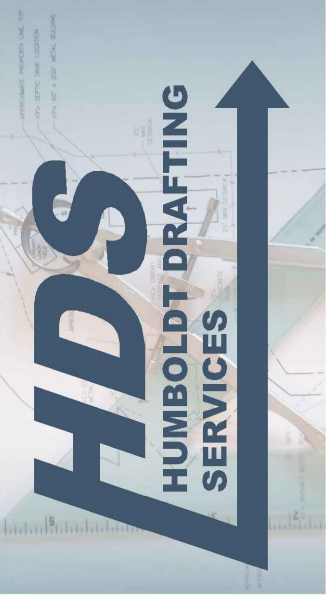


(707) 601-1558 humboldtdraftingservices@gmail.com

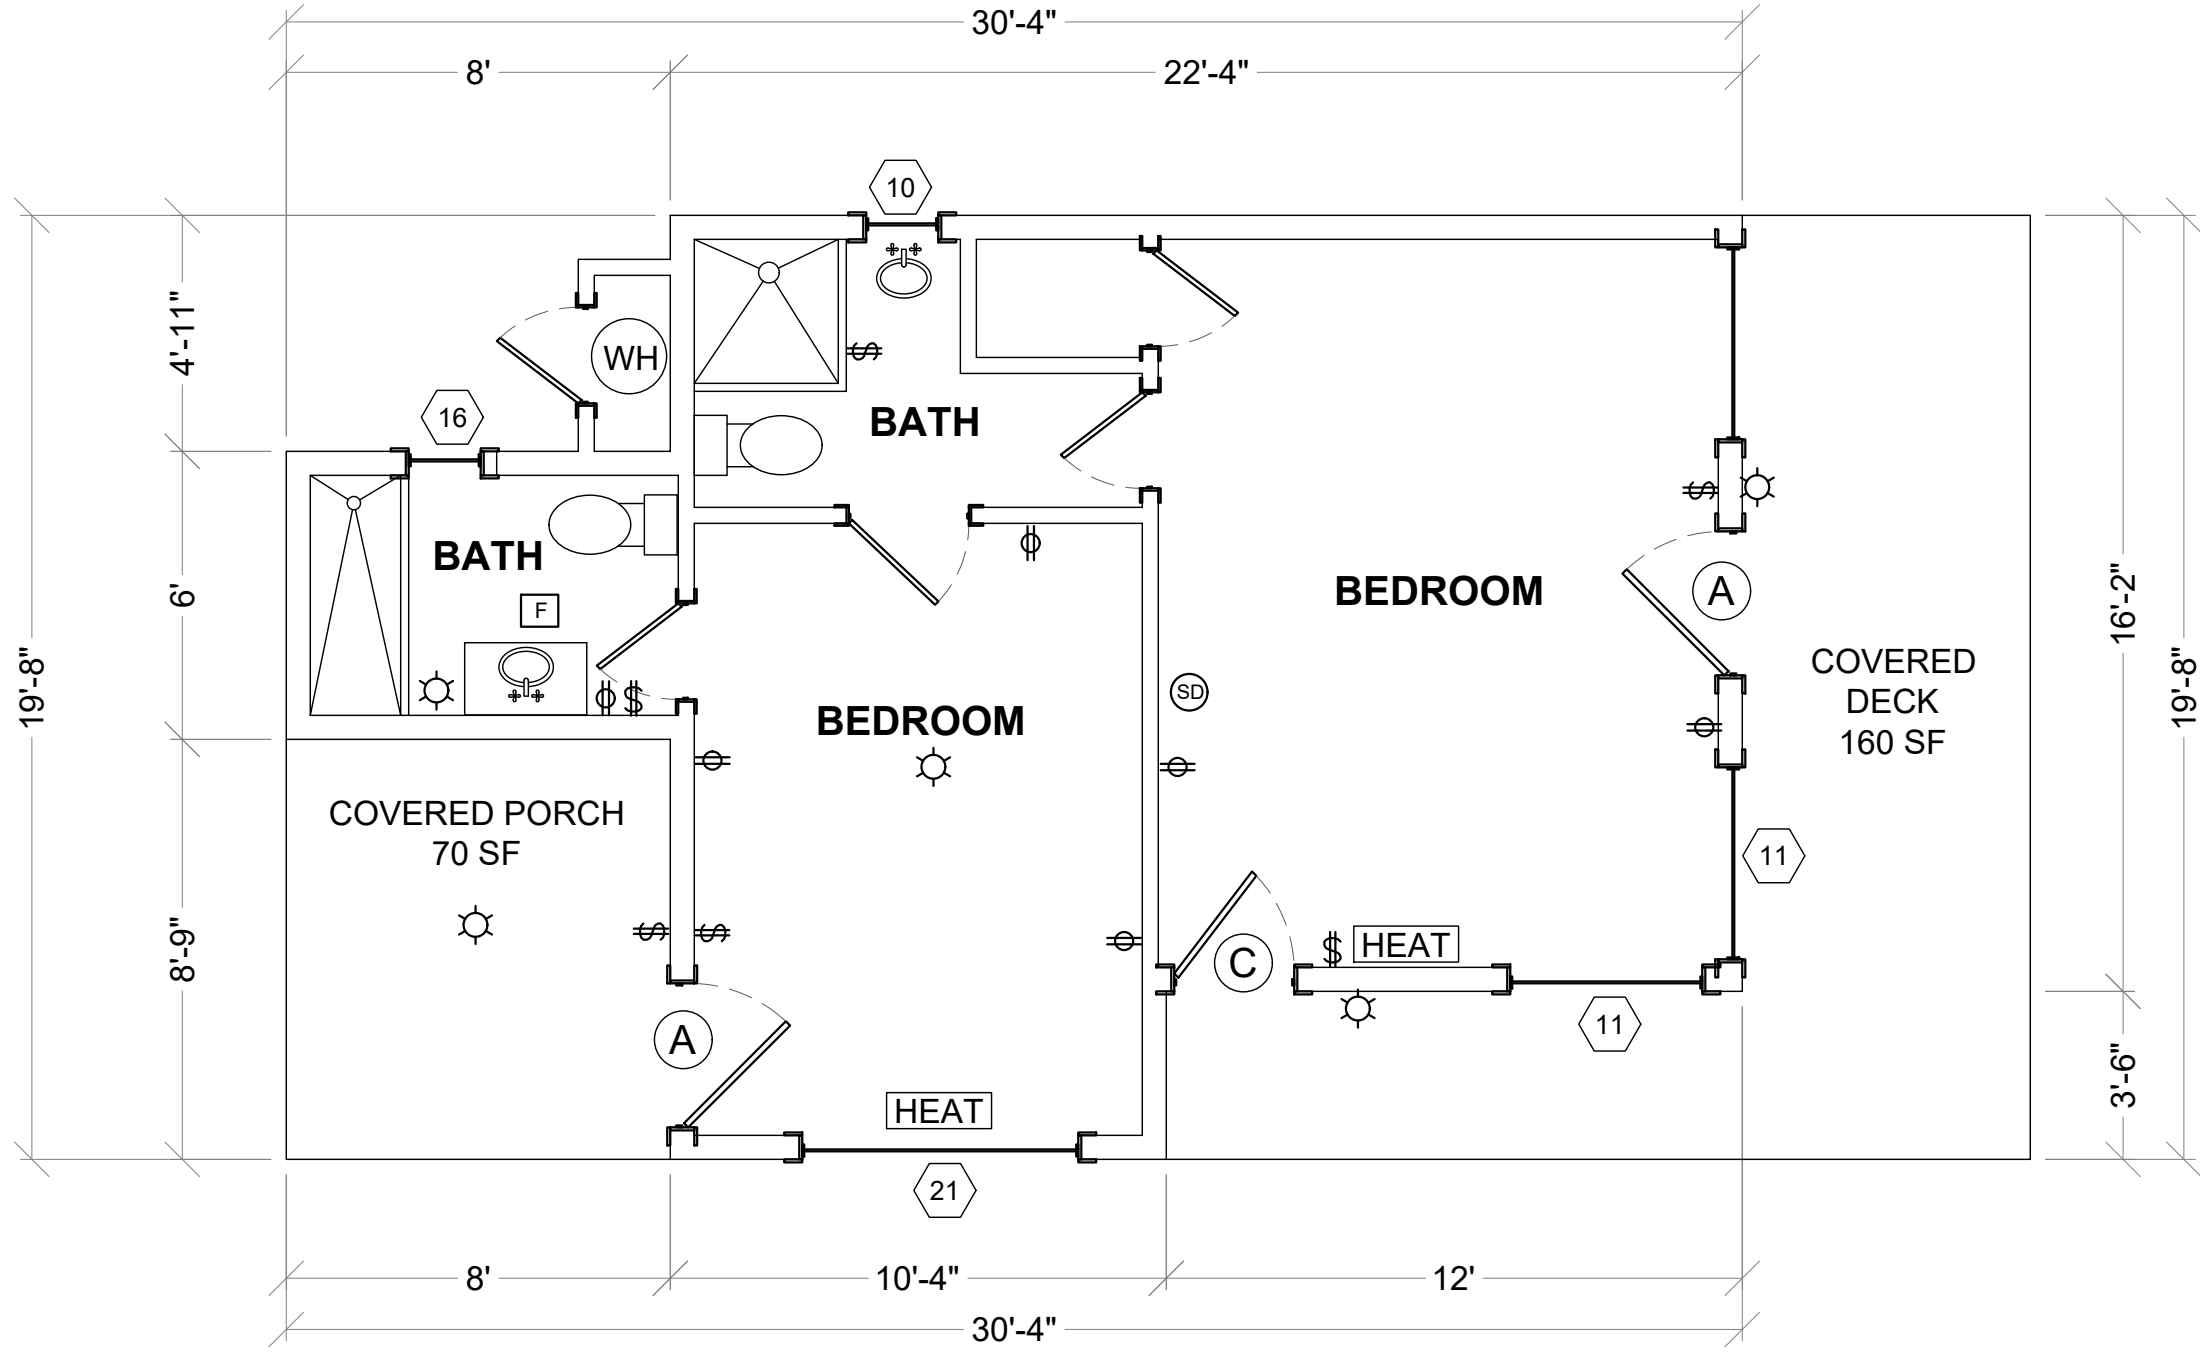

FLOOR PLAN
453 SF

DOOR SCHEDULE			
SYM	QTY	SIZE WIDTH, HEIGHT	DESCRIPTION
(A)	2	3'-0" x 6'-8"	WOOD DOOR
(C)	1	2'-6" x 6'-8"	WOOD DOOR

WINDOW SCHEDULE			
SYM	QTY	SIZE WIDTH, HEIGHT	DESCRIPTION
(10)	1	1'-6" x 2'-6"	WOOD FRAMED
(11)	2	4'-0" x 4'-0"	WOOD FRAMED
(16)	1	2'-0" x 3'-0"	WOOD FRAMED
(21)	1	5'-9" x 4'-0"	WOOD FRAMED

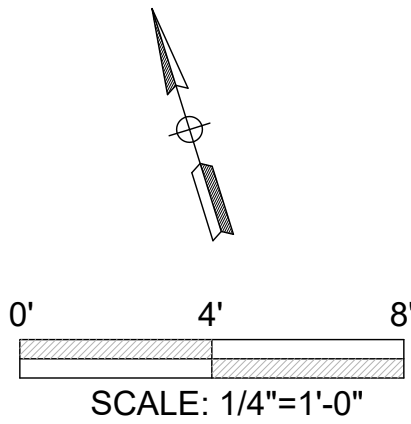


DRAFT

HARTSOOK INN
990 OLD US HIGHWAY 101, GARBERVILLE, CA
CABIN 67


APN: 033-271-001

DRAWN	JDB
CHECK	CT
APPROVED	CT
DATE	4/1/2024
JOB NUMBER	4.4.2024

SHEET
A12.1

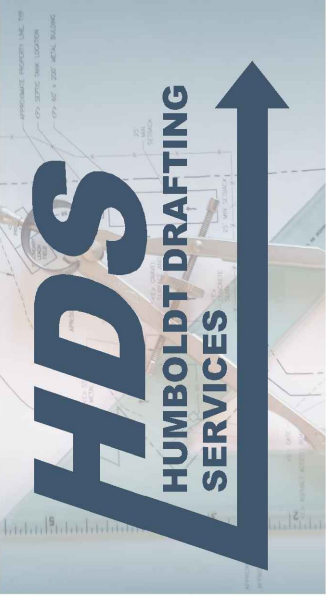


(707) 601-1558 humboldtdraftingservices@gmail.com

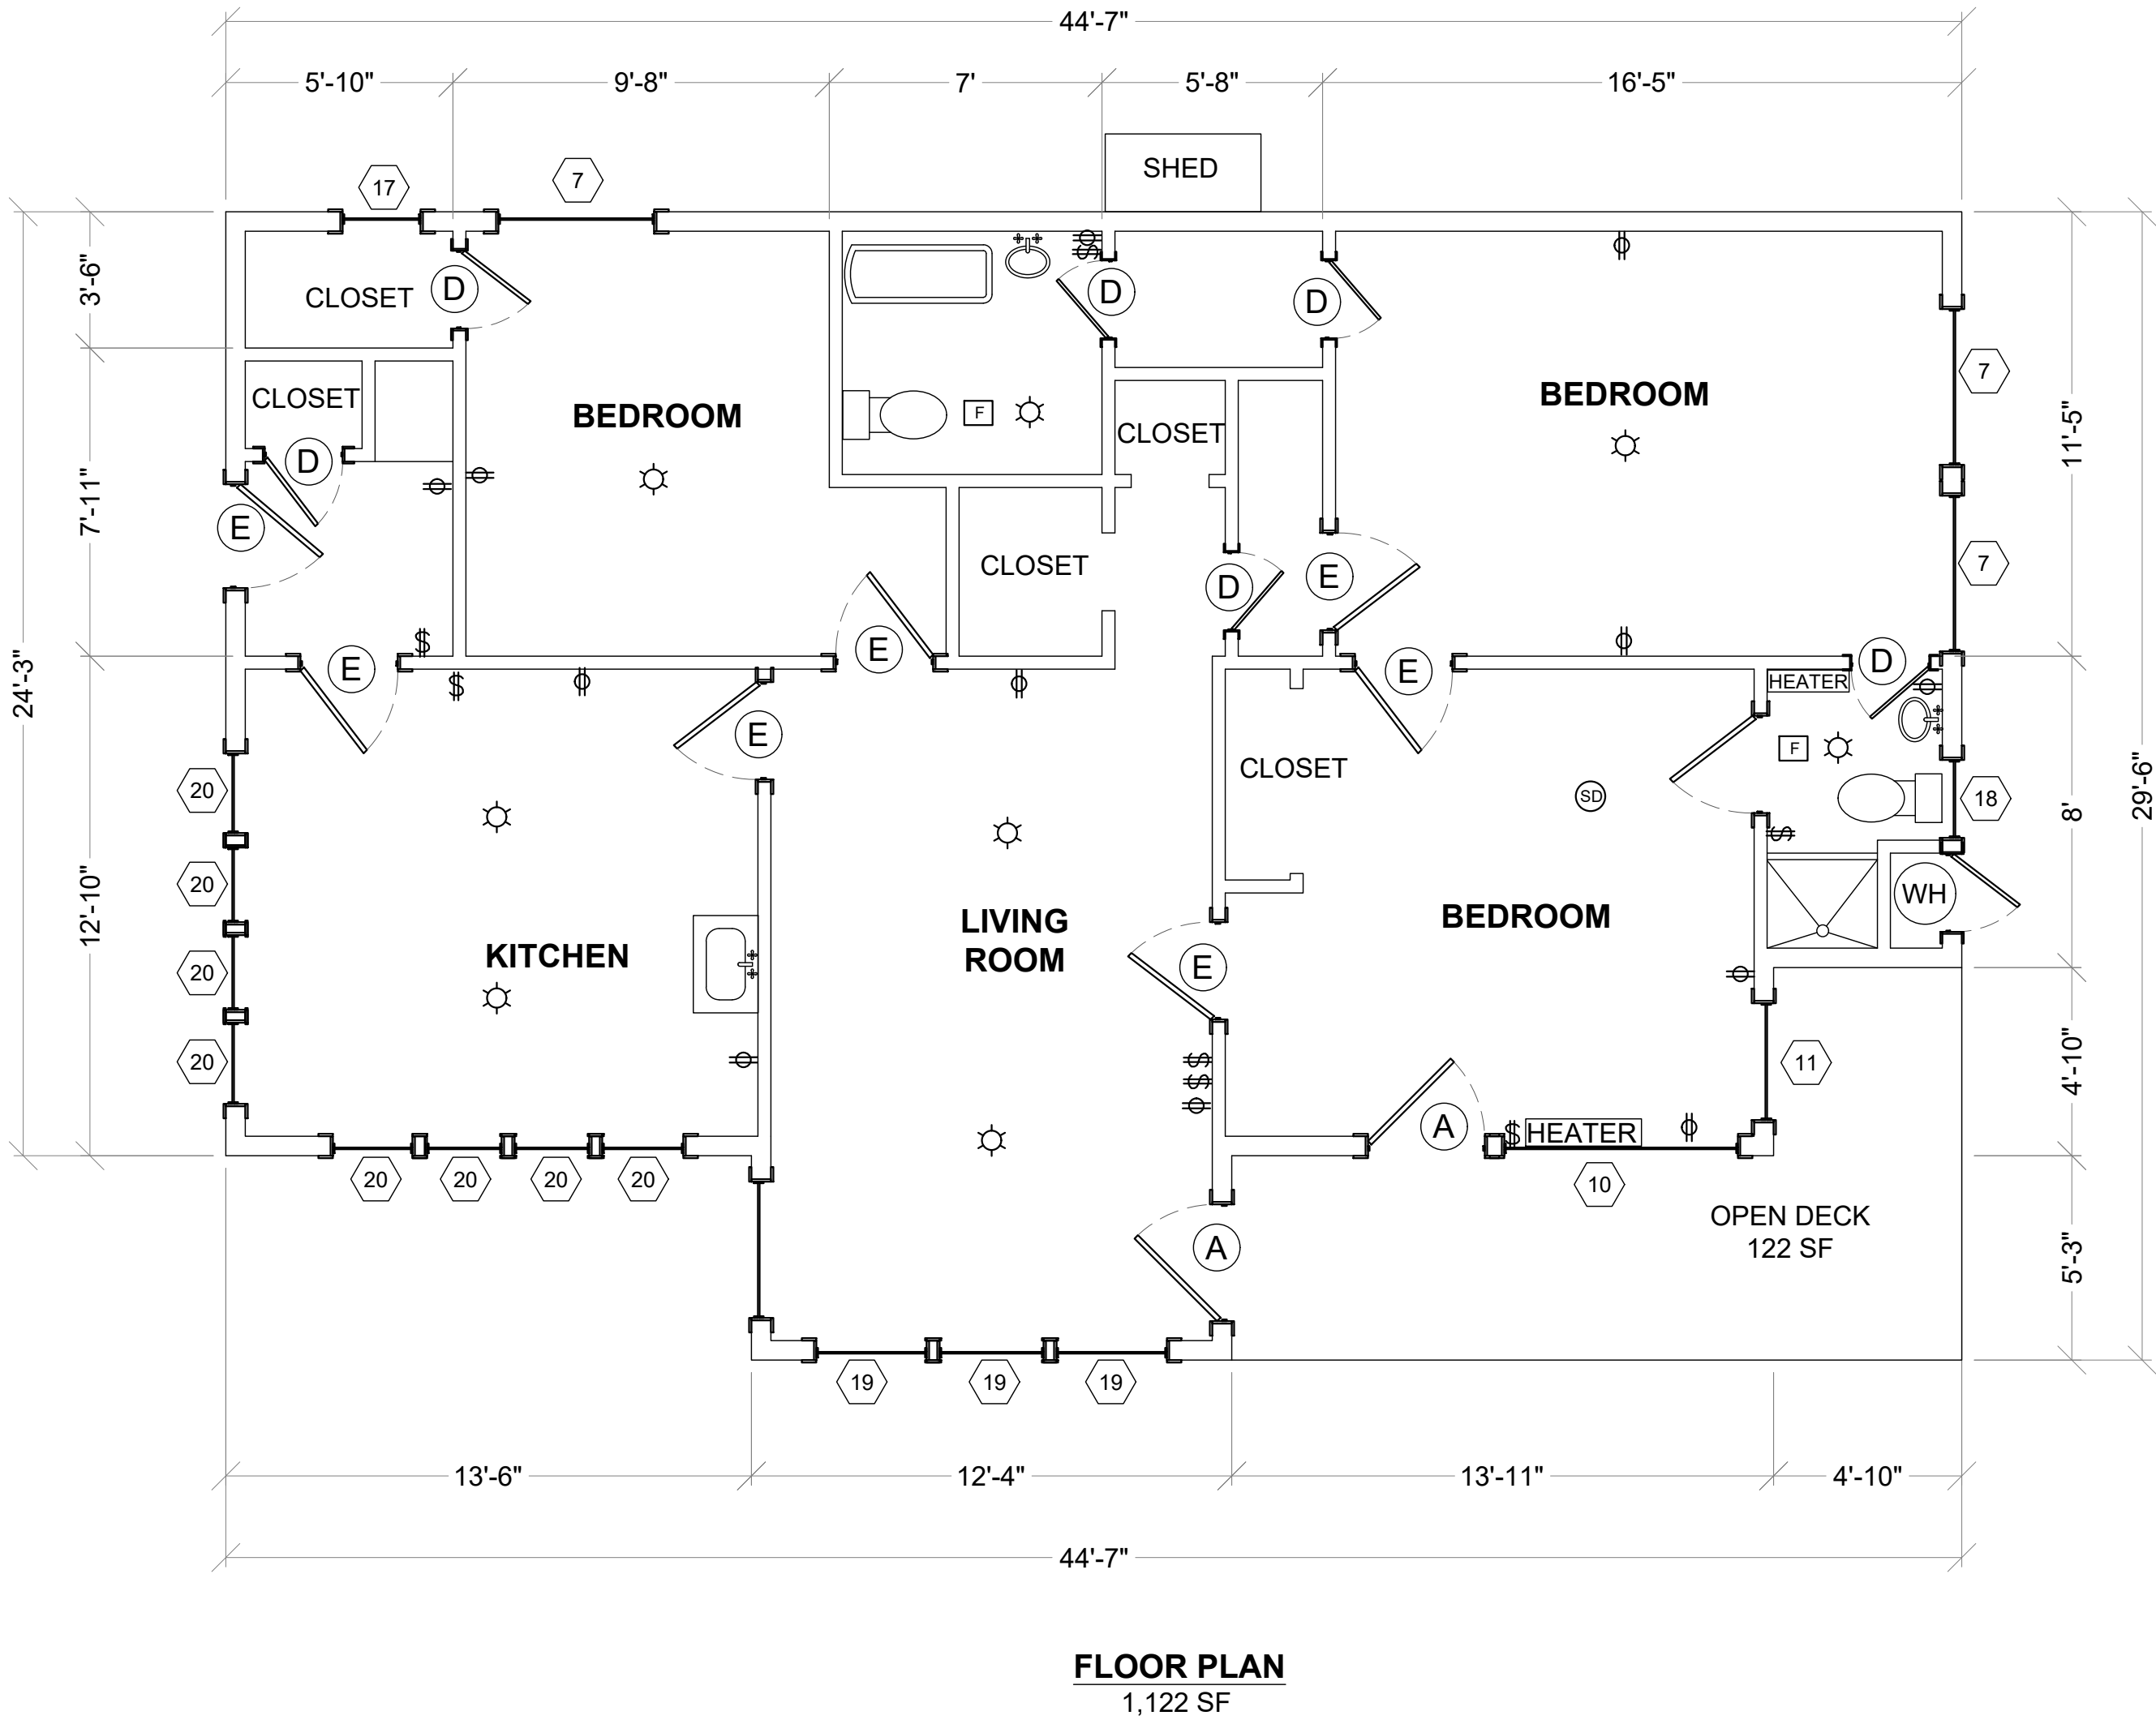

DOOR SCHEDULE			
SYM	QTY	SIZE WIDTH, HEIGHT	DESCRIPTION
(A)	2	3'-0" x 6'-8"	WOOD DOOR
(E)	6	2'-8" x 6'-8"	WOOD DOOR
(D)	7	2'-0" x 6'-8"	WOOD DOOR

WINDOW SCHEDULE			
SYM	QTY	SIZE WIDTH, HEIGHT	DESCRIPTION
(7)	3	4'-0" x 0'-0"	WOOD FRAMED
(10)	1	6'-0" x 4'-0"	WOOD FRAMED
(11)	1	3'-0" x 4'-0"	WOOD FRAMED
(18)	1	2'-0" x 3'-0"	WOOD FRAMED
(19)	3	2'-10" x 4'-0"	WOOD FRAMED
(20)	8	1'-10" x 4'-0"	WOOD FRAMED

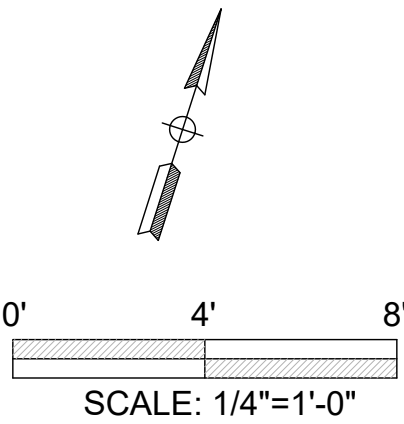


HARTSOOK INN
990 OLD US HIGHWAY 101, GARBERVILLE, CA
CABINS 69-70


APN: 033-271-001

DRAWN	JDB
CHECK	CT
APPROVED	CT
DATE	4/1/2024
JOB NUMBER	4.4.2024

SHEET
A13.1

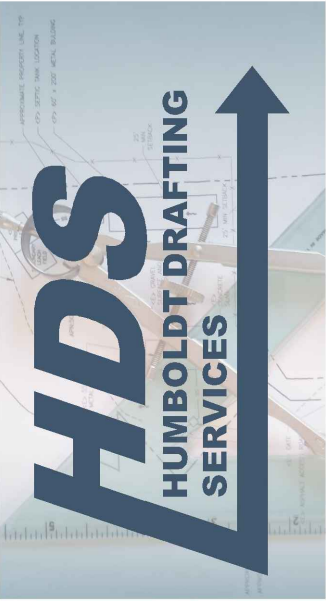


(707) 601-1558 humboldtdraftingservices@gmail.com

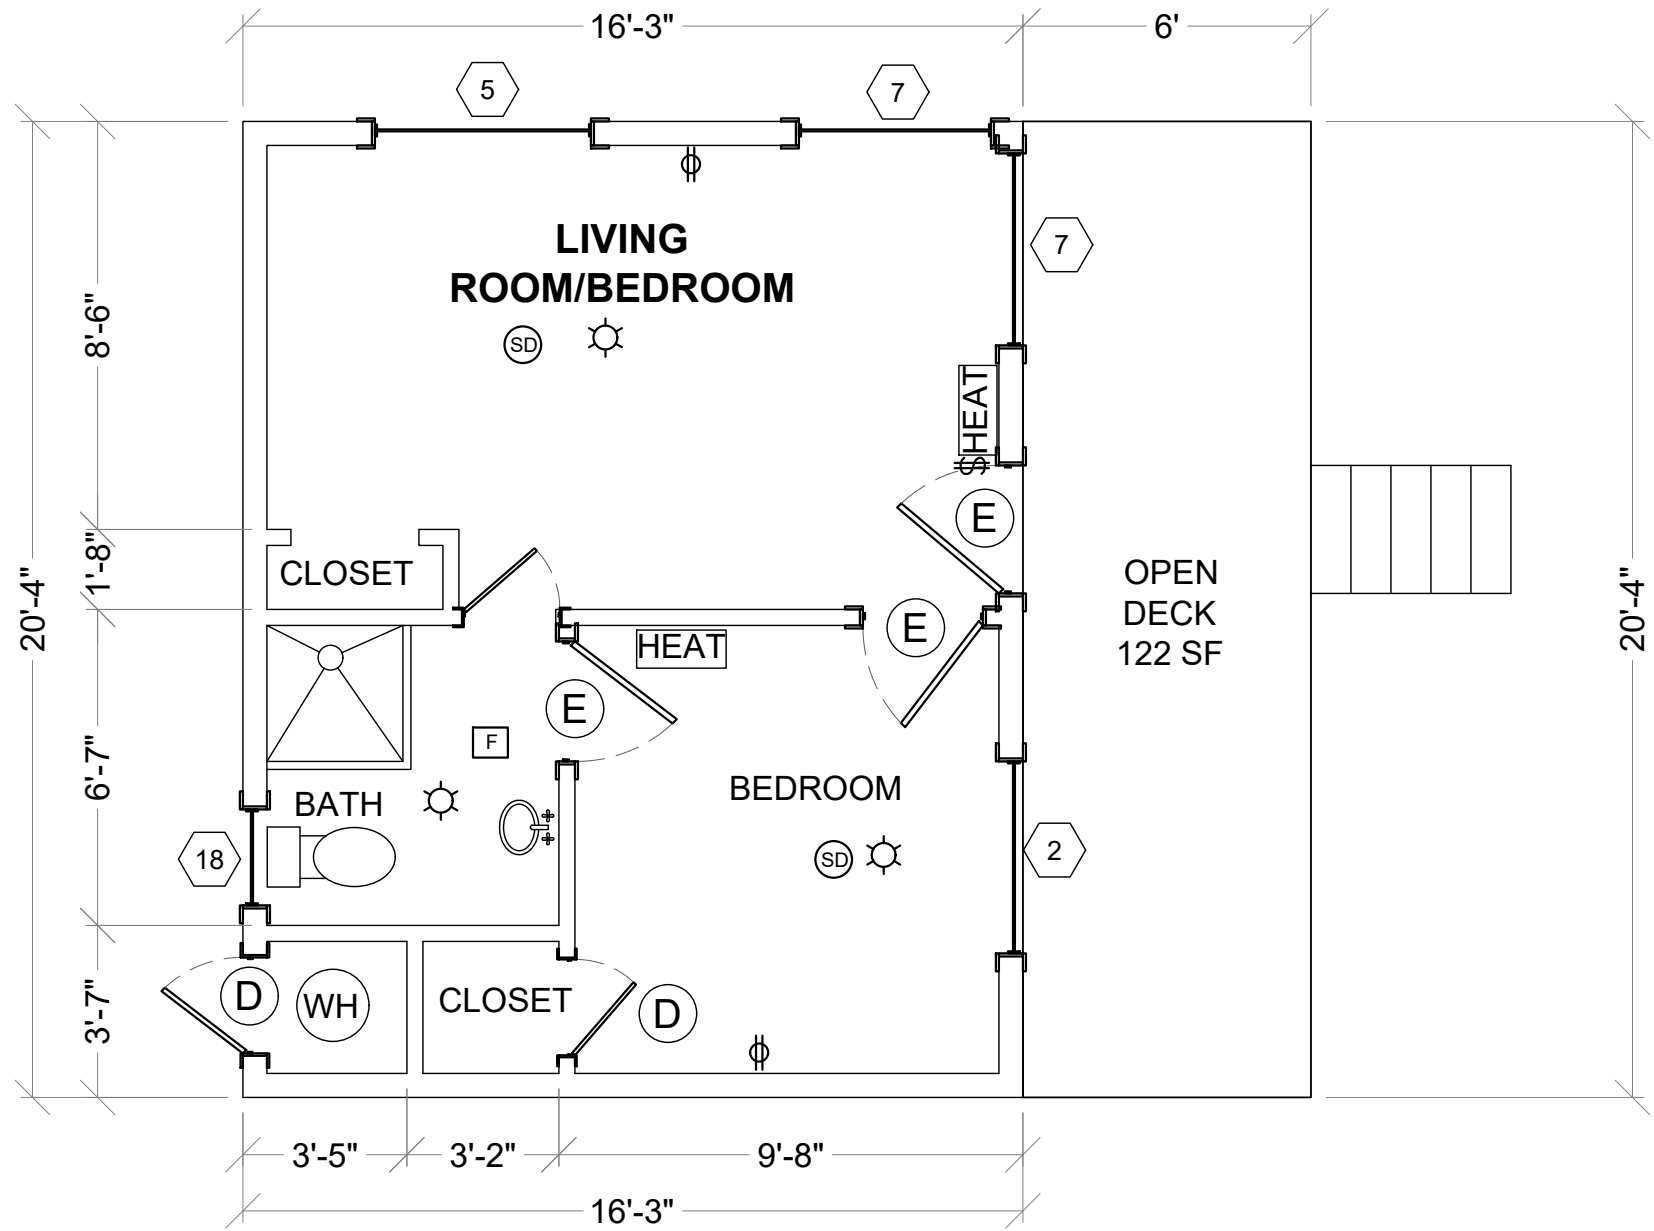

FLOOR PLAN
330 SF

DOOR SCHEDULE			
SYM	QTY	SIZE WIDTH, HEIGHT	DESCRIPTION
(E)	3	2'-8" x 6'-8"	WOOD DOOR
(D)	2	2'-0" x 6'-8"	WOOD DOOR

WINDOW SCHEDULE			
SYM	QTY	SIZE WIDTH, HEIGHT	DESCRIPTION
(2)	1	4'-0" x 3'-0"	WOOD FRAMED
(5)	1	4'-6" x 3'-0"	WOOD FRAMED
(7)	2	4'-0" x 4'-0"	WOOD FRAMED
(18)	1	2'-0" x 3'-0"	WOOD FRAMED

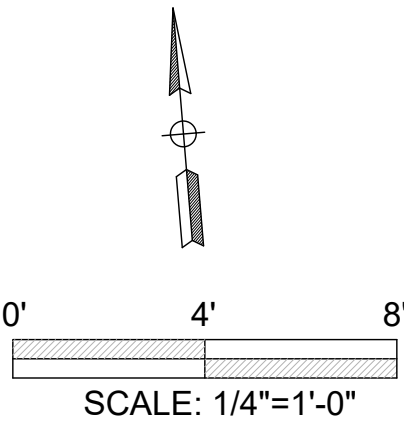


DRAFT

HARTSOOK INN
990 OLD US HIGHWAY 101, GARBERVILLE, CA
CABIN 73


APN: 033-271-001

DRAWN	JDB
CHECK	CT
APPROVED	CT
DATE	4/1/2024
JOB NUMBER	4.4.2024
SHEET	

A14.1

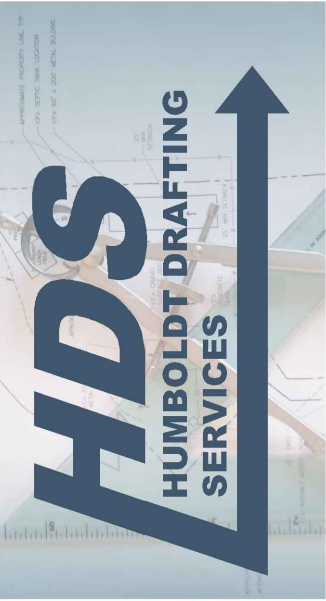


(707) 601-1558 humboldtdraftingservices@gmail.com

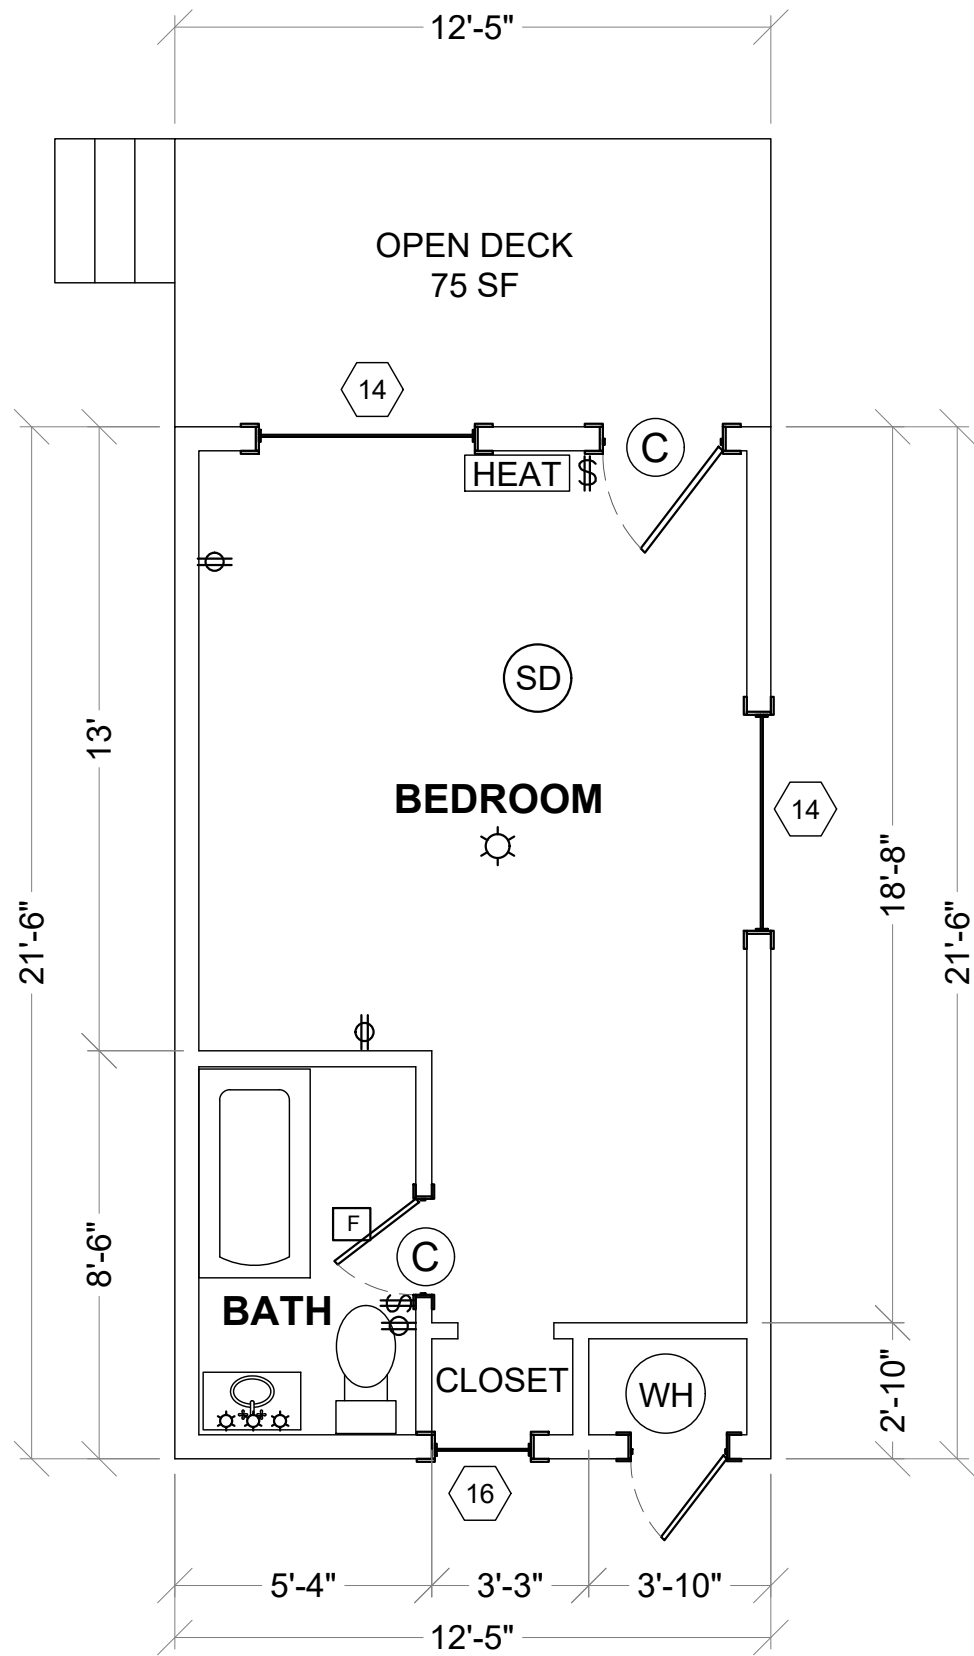

FLOOR PLAN
267 SF

DOOR SCHEDULE			
SYM	QTY	SIZE WIDTH, HEIGHT	DESCRIPTION
C	2	2'-6" x 6'-8"	WOOD DOOR

WINDOW SCHEDULE			
SYM	QTY	SIZE WIDTH, HEIGHT	DESCRIPTION
14	2	4'-6" x 3'-0"	WOOD FRAMED
16	1	2'-0" x 3'-0"	WOOD FRAMED

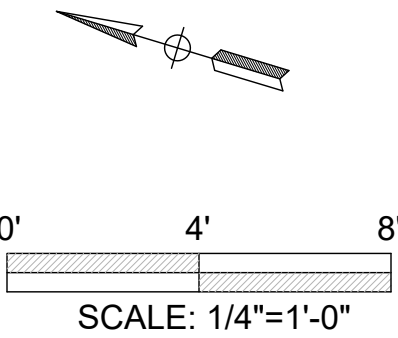


DRAFT

HARTSOOK INN
990 OLD US HIGHWAY 101, GARBERVILLE, CA
CABIN 74


APN: 033-271-001

DRAWN	JDB
CHECK	CT
APPROVED	CT
DATE	4/1/2024
JOB NUMBER	4.4.2024
SHEET	

A15.1

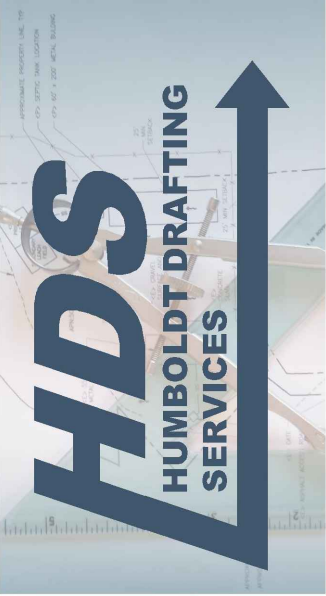


(707) 601-1558 humboldtdraftingservices@gmail.com

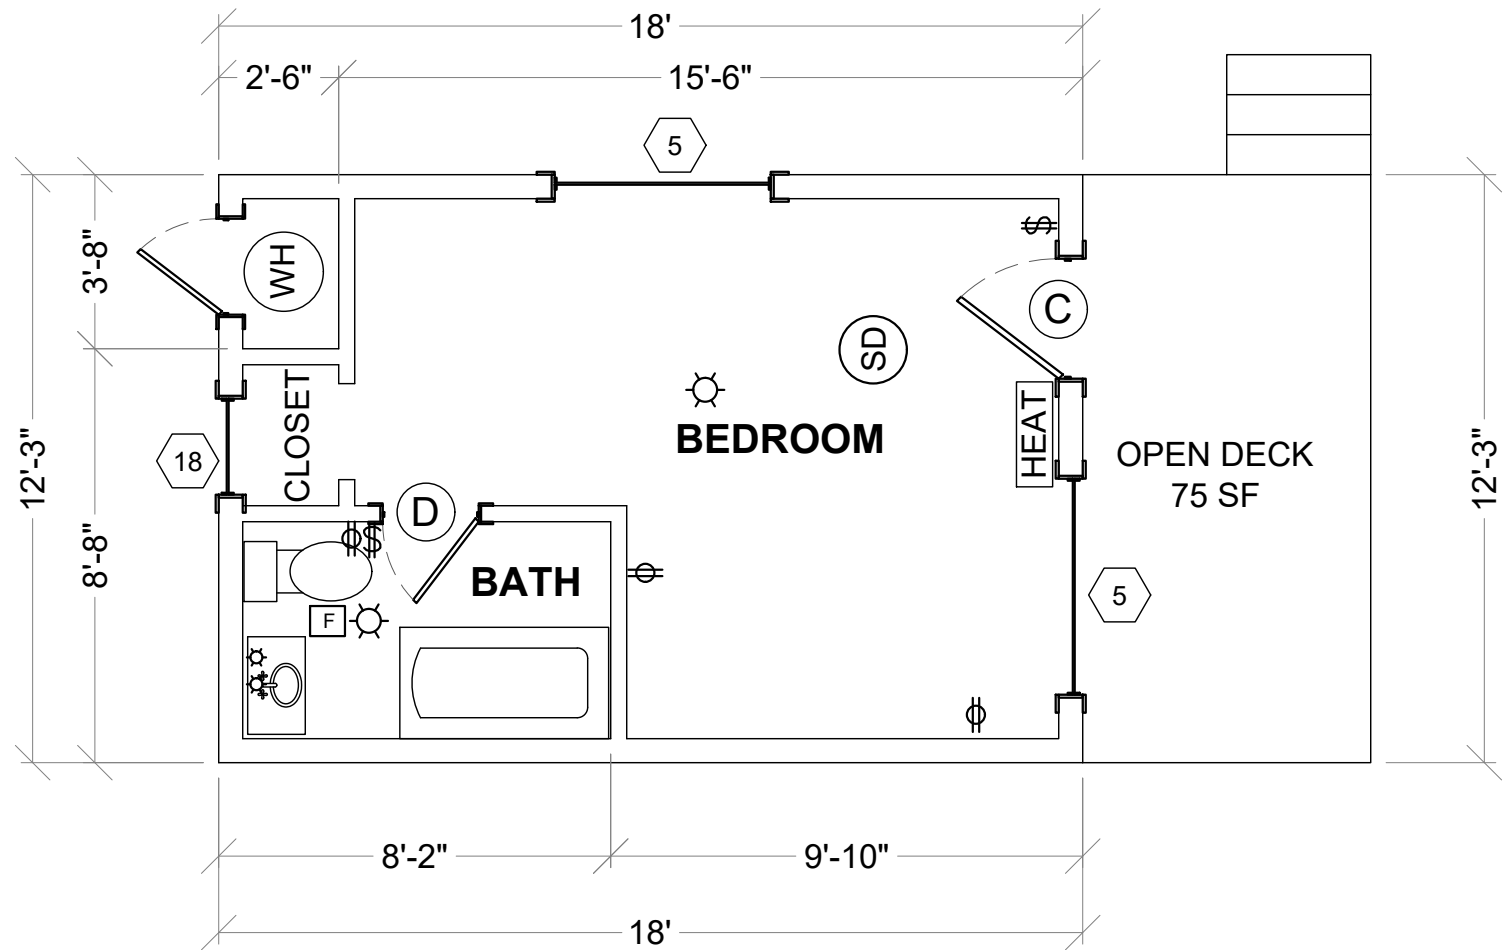

FLOOR PLAN
221 SF

DOOR SCHEDULE			
SYM	QTY	SIZE WIDTH, HEIGHT	DESCRIPTION
C	1	2'-6" x 6' 8"	WOOD DOOR
D	1	2'-0" x 6'-8"	WOOD DOOR

WINDOW SCHEDULE			
SYM	QTY	SIZE WIDTH, HEIGHT	DESCRIPTION
14	5	4'-6" x 3'-0"	WOOD FRAMED
16	1	2'-0" x 3'-0"	WOOD FRAMED

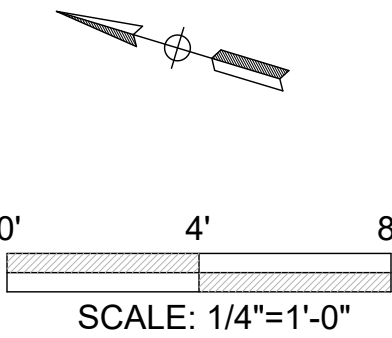

SCALE: 1/4"=1'-0"


DRAFT

HARTSOOK INN
990 OLD US HIGHWAY 101, GARBERVILLE, CA
CABIN 75


APN: 033-271-001

DRAWN	JDB
CHECK	CT
APPROVED	CT
DATE	4/1/2024
JOB NUMBER	4.4.2024
SHEET	

A16.1

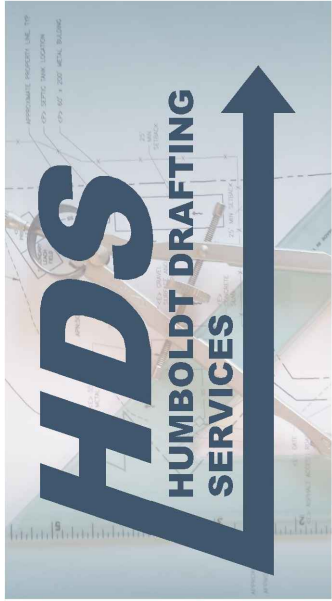


(707) 601-1558 humboldtdraftingservices@gmail.com

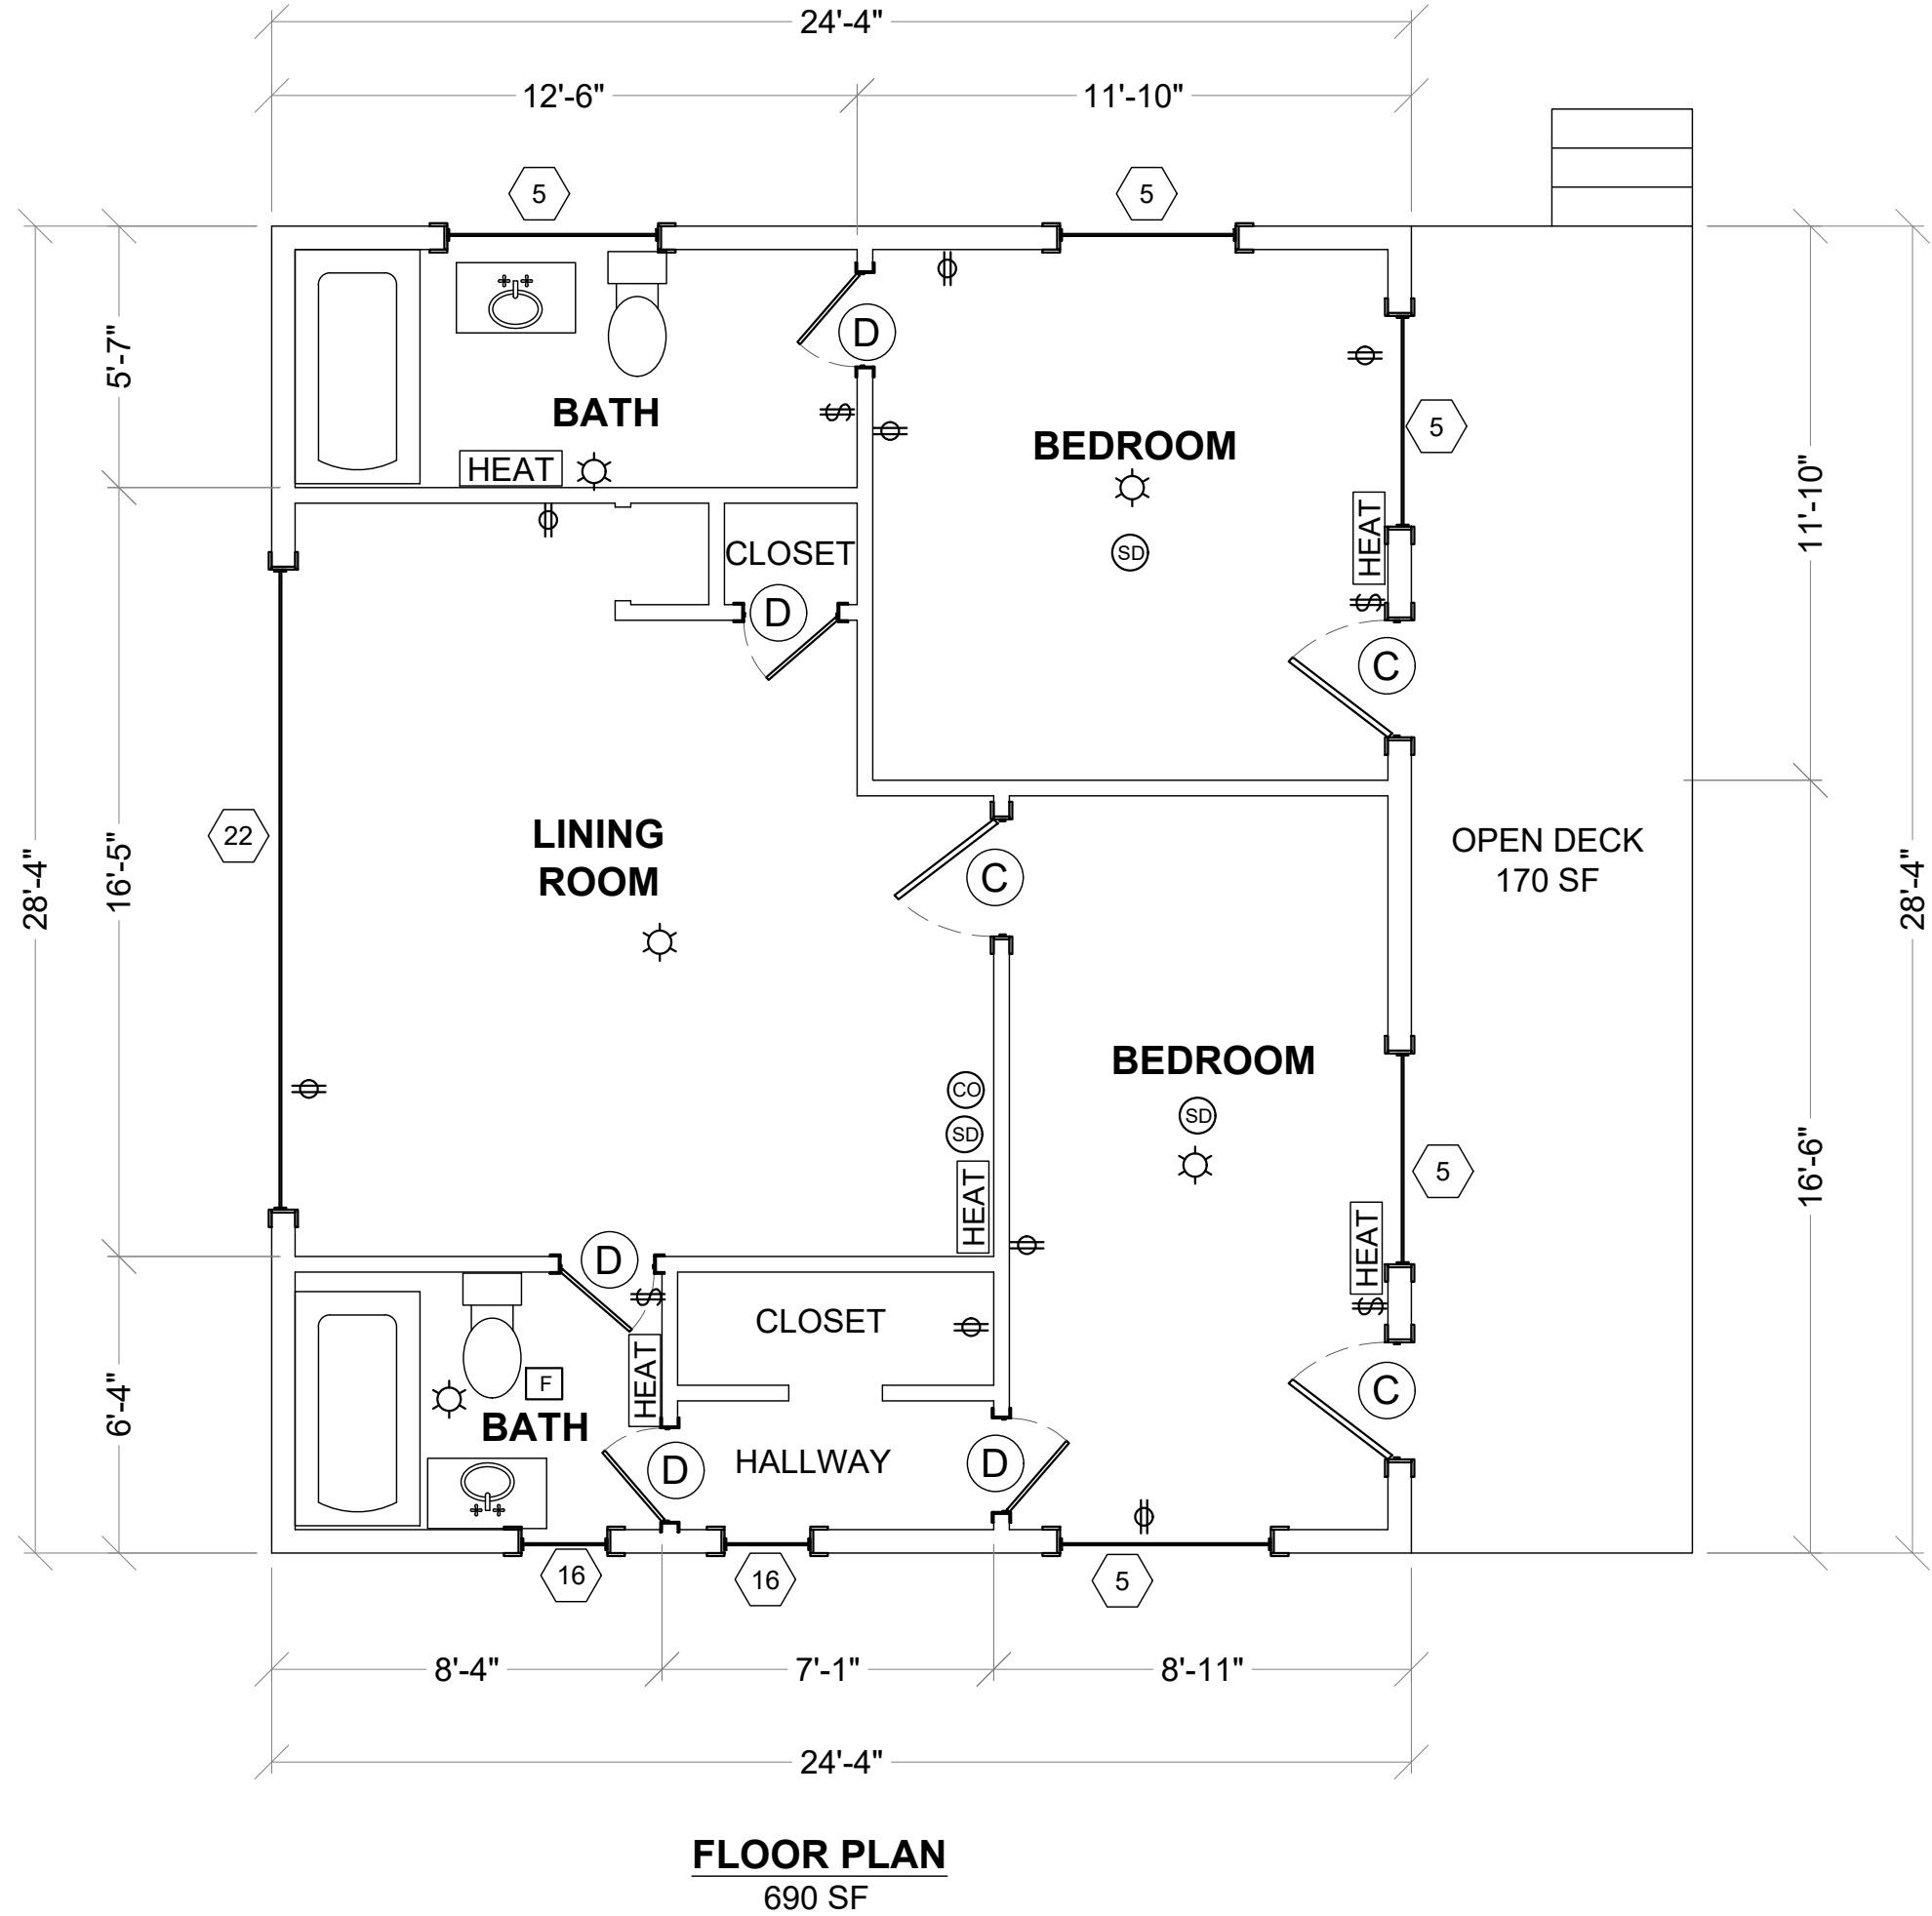

DOOR SCHEDULE			
SYM	QTY	SIZE WIDTH, HEIGHT	DESCRIPTION
(C)	3	2'-6" x 6'-8"	WOOD DOOR
(D)	5	2'-0" x 6'-8"	WOOD DOOR

WINDOW SCHEDULE			
SYM	QTY	SIZE WIDTH, HEIGHT	DESCRIPTION
(14)	5	4'-6" x 3'-0"	WOOD FRAMED
(16)	16	1'-10" x 2'-10"	WOOD FRAMED
(22)	1	14'-0" x 3'-0"	WOOD FRAMED

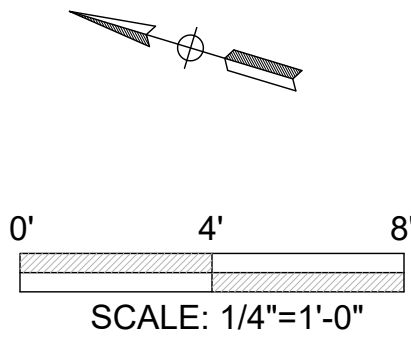


HARTSOOK INN
990 OLD US HIGHWAY 101, GARBERVILLE, CA
CABINS 76-77


APN: 033-271-001

DRAWN	JDB
CHECK	CT
APPROVED	CT
DATE	4/1/2024
JOB NUMBER	4.4.2024
SHEET	

A17.1

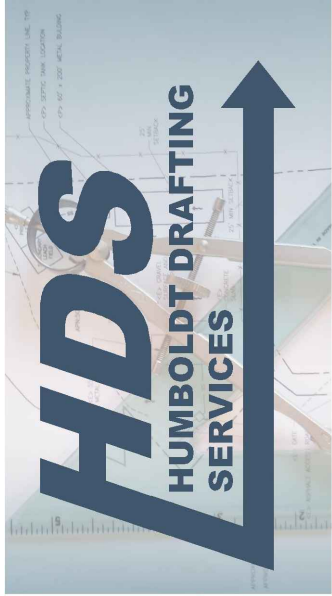


(707) 601-1558 humboldtdraftingservices@gmail.com

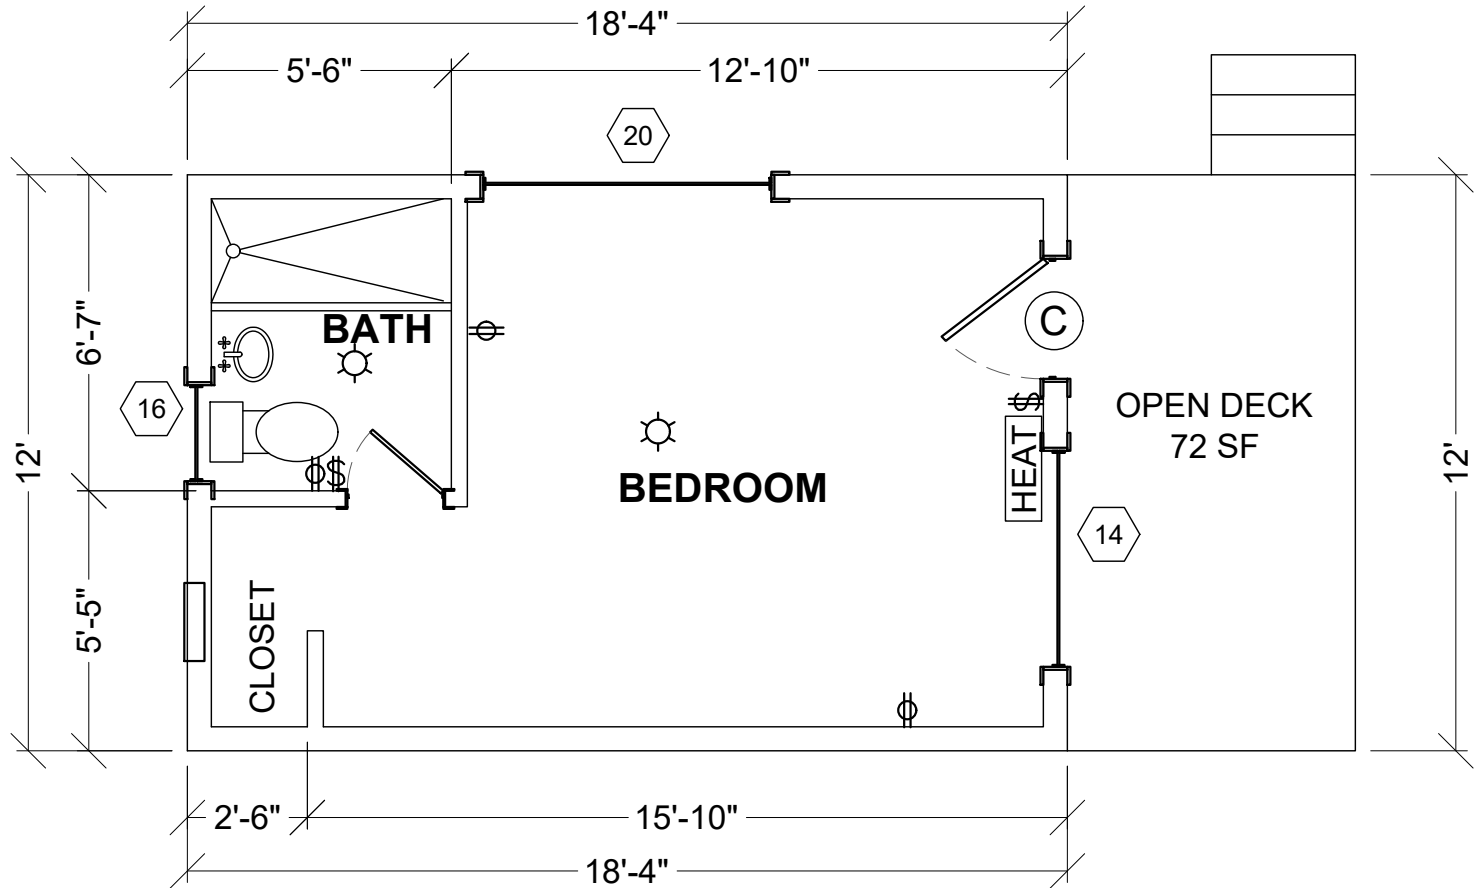

FLOOR PLAN
220 SF

DOOR SCHEDULE			
SYM	QTY	SIZE WIDTH, HEIGHT	DESCRIPTION
(C)	1	2'-6" x 6' 8"	WOOD DOOR
(D)	1	2'-0" x 6'-8"	WOOD DOOR

WINDOW SCHEDULE			
SYM	QTY	SIZE WIDTH, HEIGHT	DESCRIPTION
(20)	1	6'-0" x 3'-6"	WOOD FRAMED
(16)	1	2'-0" x 3'-0"	WOOD FRAMED
(14)	1	4'-6" x 3'-0"	WOOD FRAMED

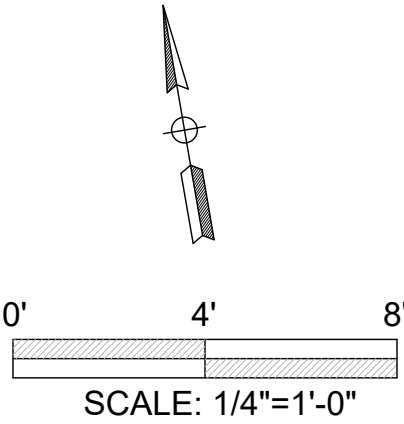


DRAFT

HARTSOOK INN
990 OLD US HIGHWAY 101, GARBERVILLE, CA
CABIN 78


APN: 033-271-001

DRAWN	JDB
CHECK	CT
APPROVED	CT
DATE	4/1/2024
JOB NUMBER	4.4.2024

SHEET
A18.1

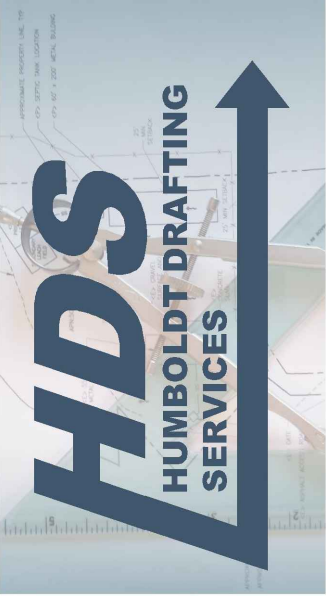


(707) 601-1558 humboldtdraftingservices@gmail.com

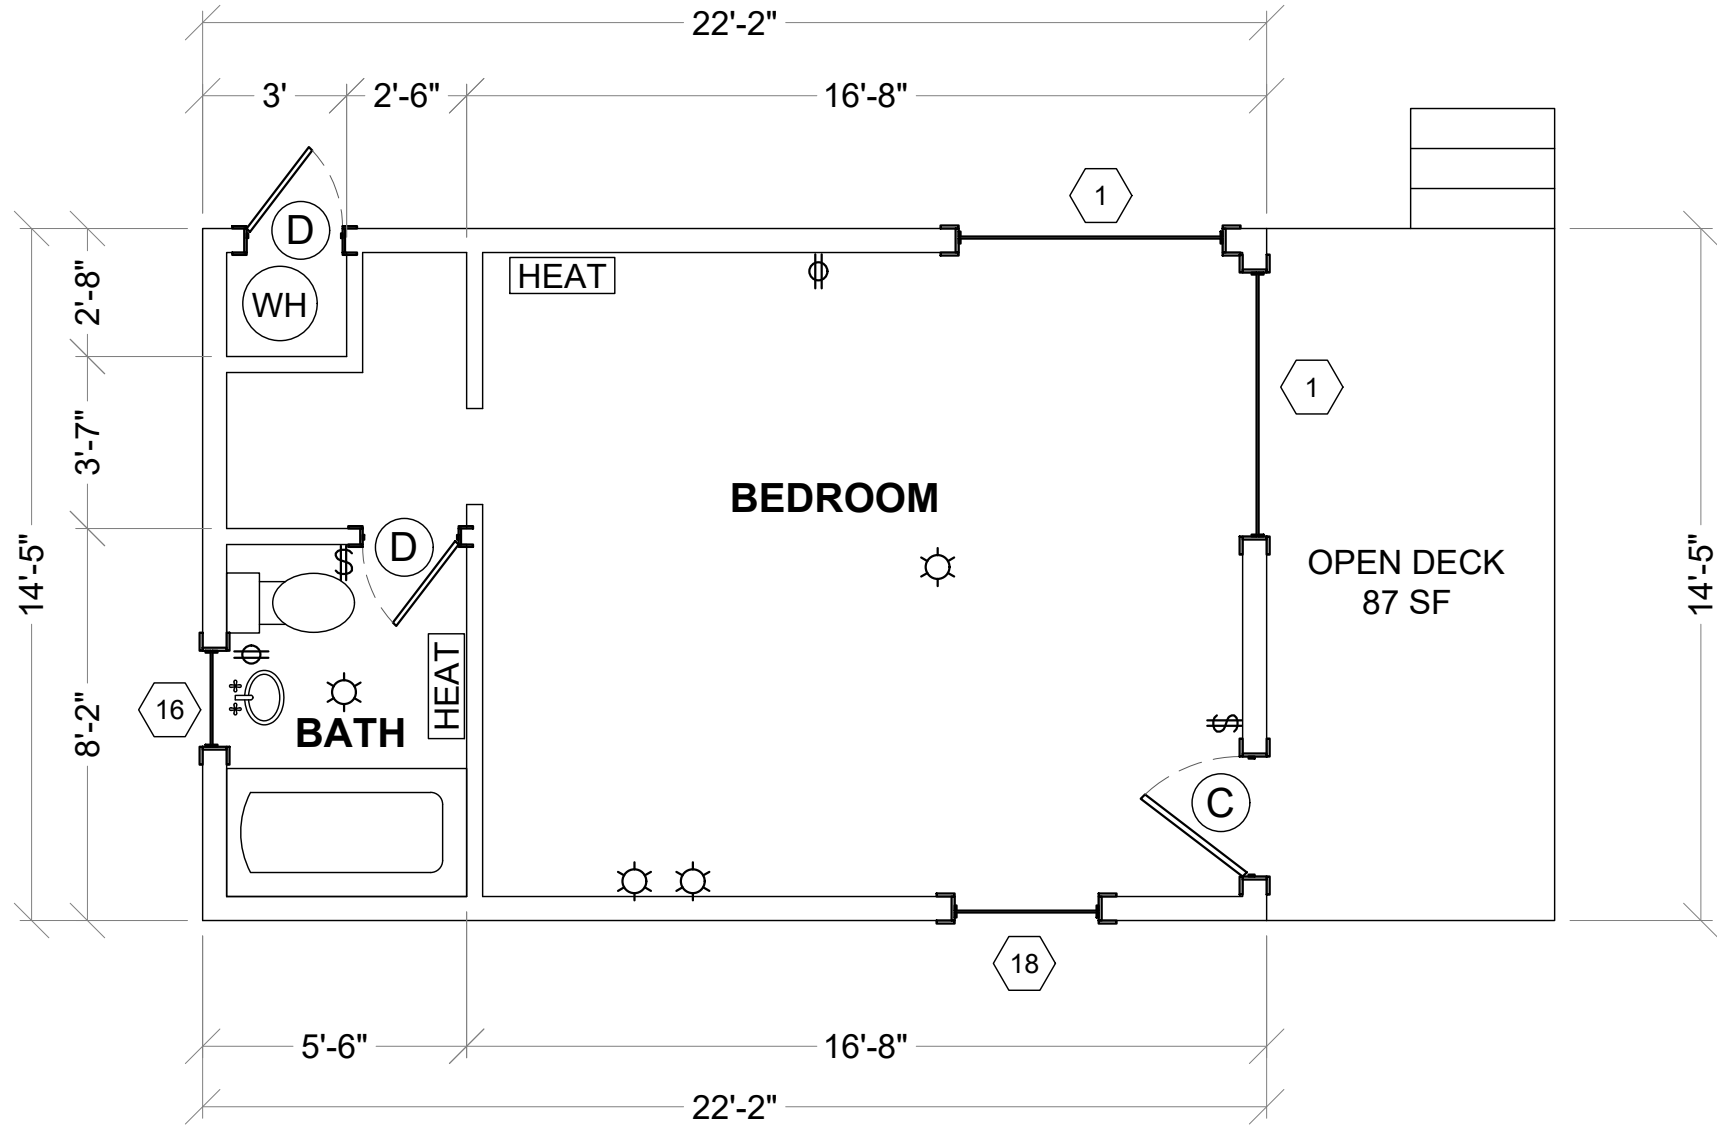

FLOOR PLAN
320 SF

DOOR SCHEDULE			
SYM	QTY	SIZE WIDTH, HEIGHT	DESCRIPTION
(C)	1	2'-6" x 6'-8"	WOOD DOOR
(D)	2	2'-0" x 6'-8"	WOOD DOOR

WINDOW SCHEDULE			
SYM	QTY	SIZE WIDTH, HEIGHT	DESCRIPTION
(1)	2	5'-6" x 3'-6"	WOOD FRAMED
(18)	1	3'-0" x 4'-0"	WOOD FRAMED
(16)	1	2'-0" x 3'-0"	WOOD FRAMED

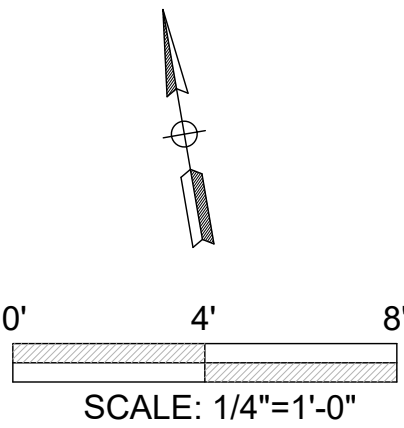


DRAFT

HARTSOOK INN
990 OLD US HIGHWAY 101, GARBERVILLE, CA
CABIN 79

APN: 033-271-001


DRAWN	JDB
CHECK	CT
APPROVED	CT
DATE	4/1/2024
JOB NUMBER	4.4.2024

SHEET
A19.1

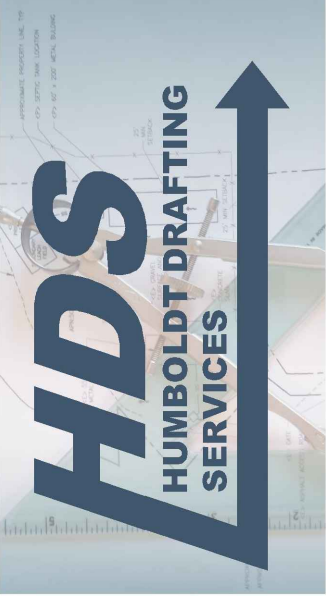

(707) 601-1558 humboldtdraftingservices@gmail.com


DRAFT

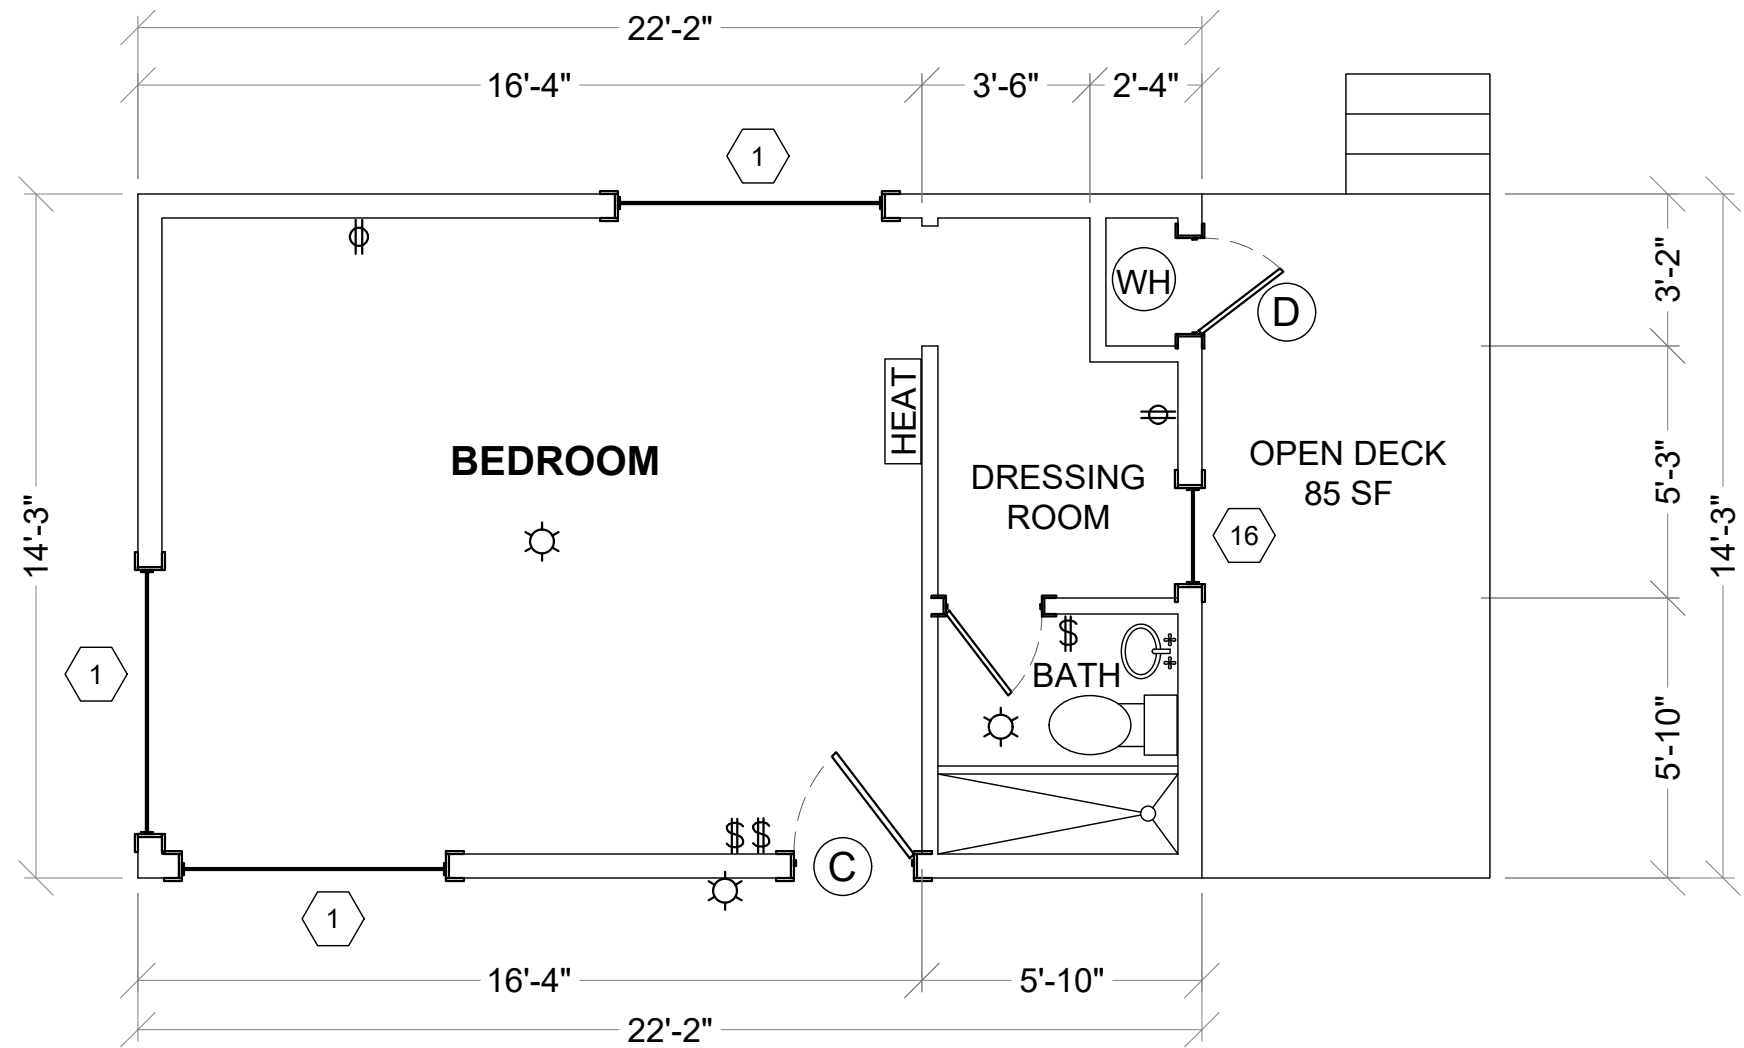

FLOOR PLAN
316 SF

DOOR SCHEDULE			
SYM	QTY	SIZE WIDTH, HEIGHT	DESCRIPTION
(C)	1	2'-6" x 6' 8"	WOOD DOOR
(D)	1	2'-0" x 6'-8"	WOOD DOOR


WINDOW SCHEDULE			
SYM	QTY	SIZE WIDTH, HEIGHT	DESCRIPTION
(1)	3	5'-6" x 3'-6"	WOOD FRAMED
(16)	1	2'-0" x 3'-0"	WOOD FRAMED

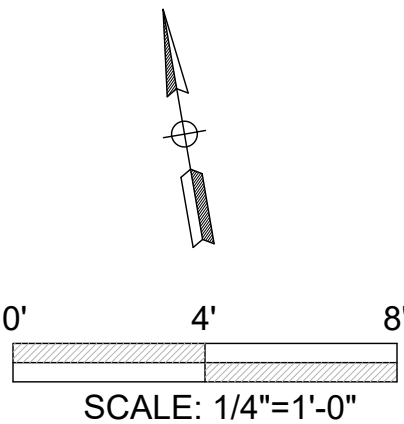


HARTSOOK INN
990 OLD US HIGHWAY 101, GARBERVILLE, CA
CABIN 80

APN: 033-271-001

DRAWN	JDB
CHECK	CT
APPROVED	CT
DATE	4/1/2024
JOB NUMBER	4.4.2024
SHEET	A20.1

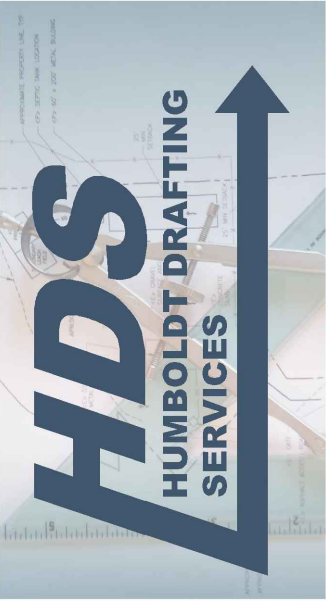


(707) 601-1558 humboldtdraftingservices@gmail.com

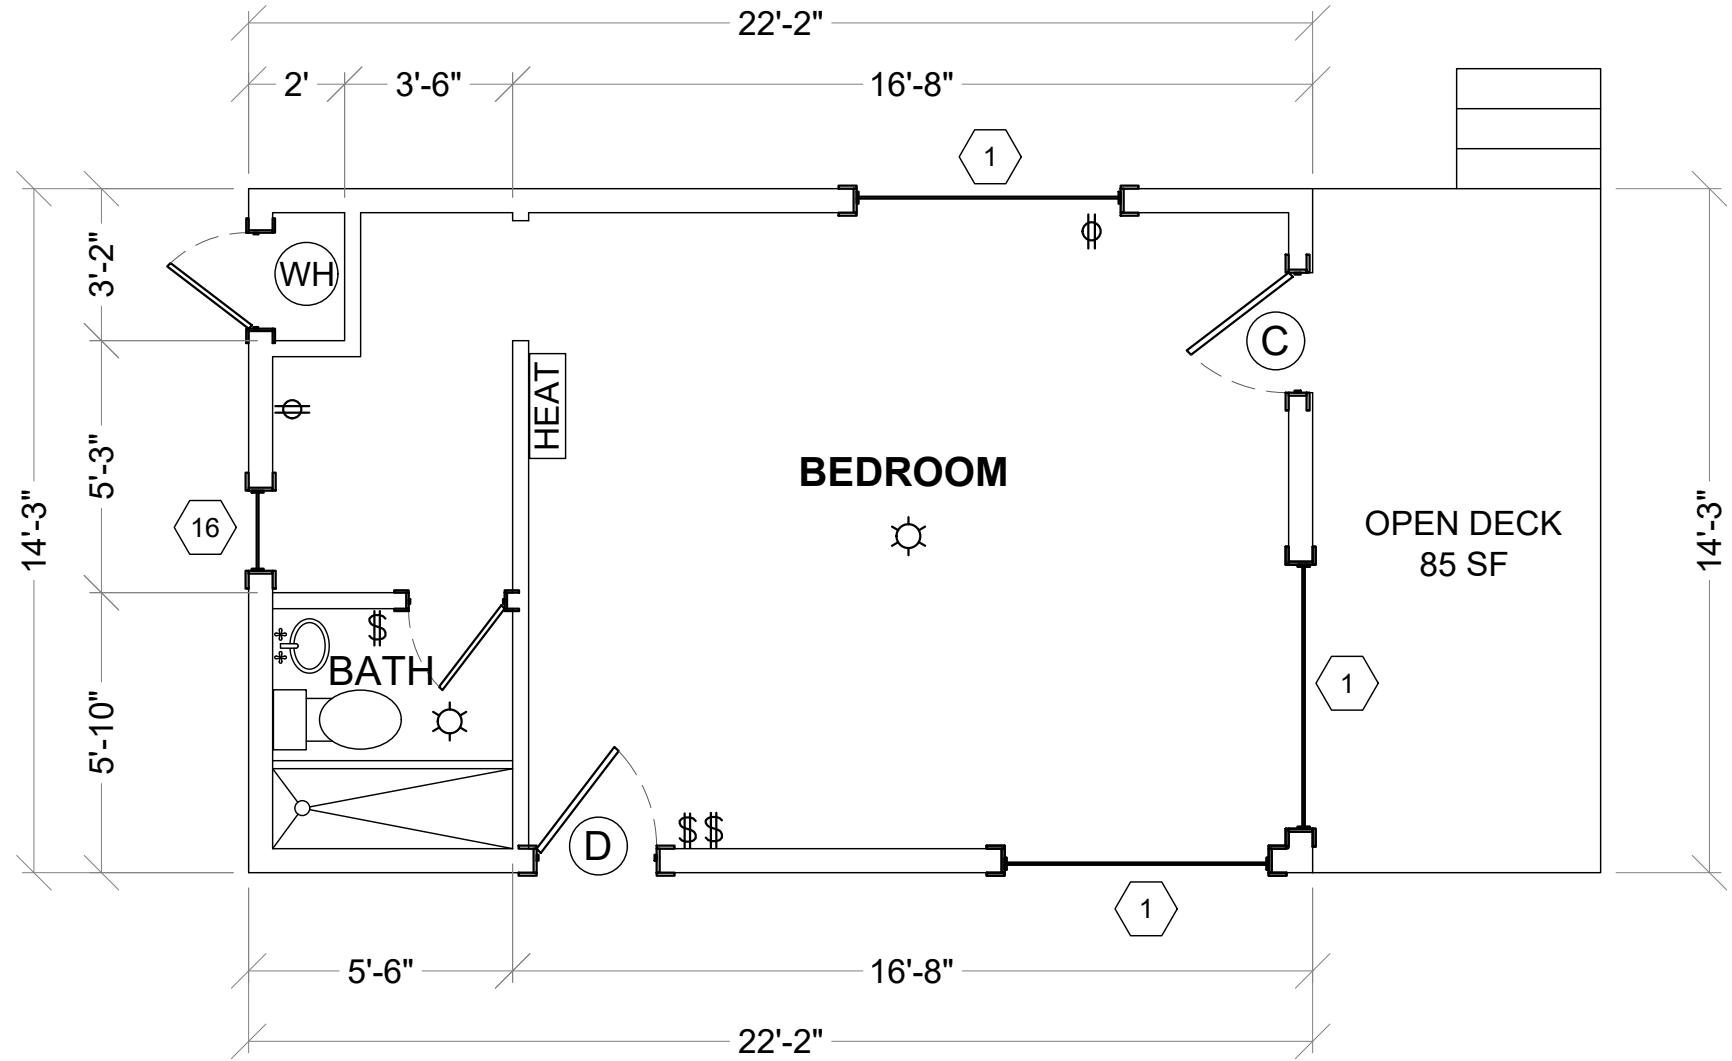

FLOOR PLAN
316 SF

DOOR SCHEDULE			
SYM	QTY	SIZE WIDTH, HEIGHT	DESCRIPTION
(C)	1	2'-6" x 6' 8"	WOOD DOOR
(D)	1	2'-0" x 6'-8"	WOOD DOOR

WINDOW SCHEDULE			
SYM	QTY	SIZE WIDTH, HEIGHT	DESCRIPTION
(1)	3	5'-6" x 3'-6"	WOOD FRAMED
(16)	1	2'-0" x 3'-0"	WOOD FRAMED

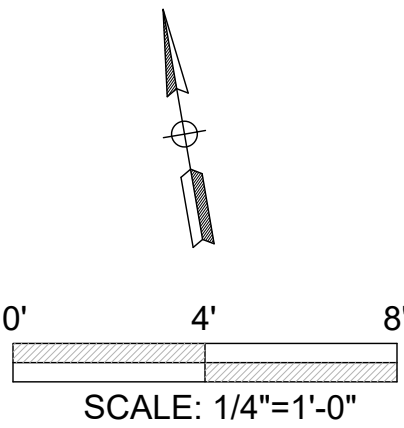


DRAFT

HARTSOOK INN
990 OLD US HIGHWAY 101, GARBERVILLE, CA
CABIN 81


APN: 033-271-001

DRAWN	JDB
CHECK	CT
APPROVED	CT
DATE	4/1/2024
JOB NUMBER	4.4.2024

SHEET
A21.1

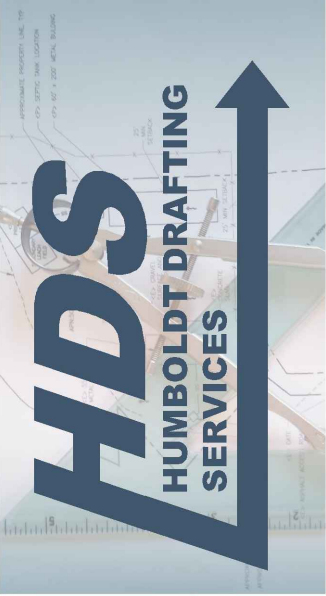


(707) 601-1558 humboldtdraftingservices@gmail.com

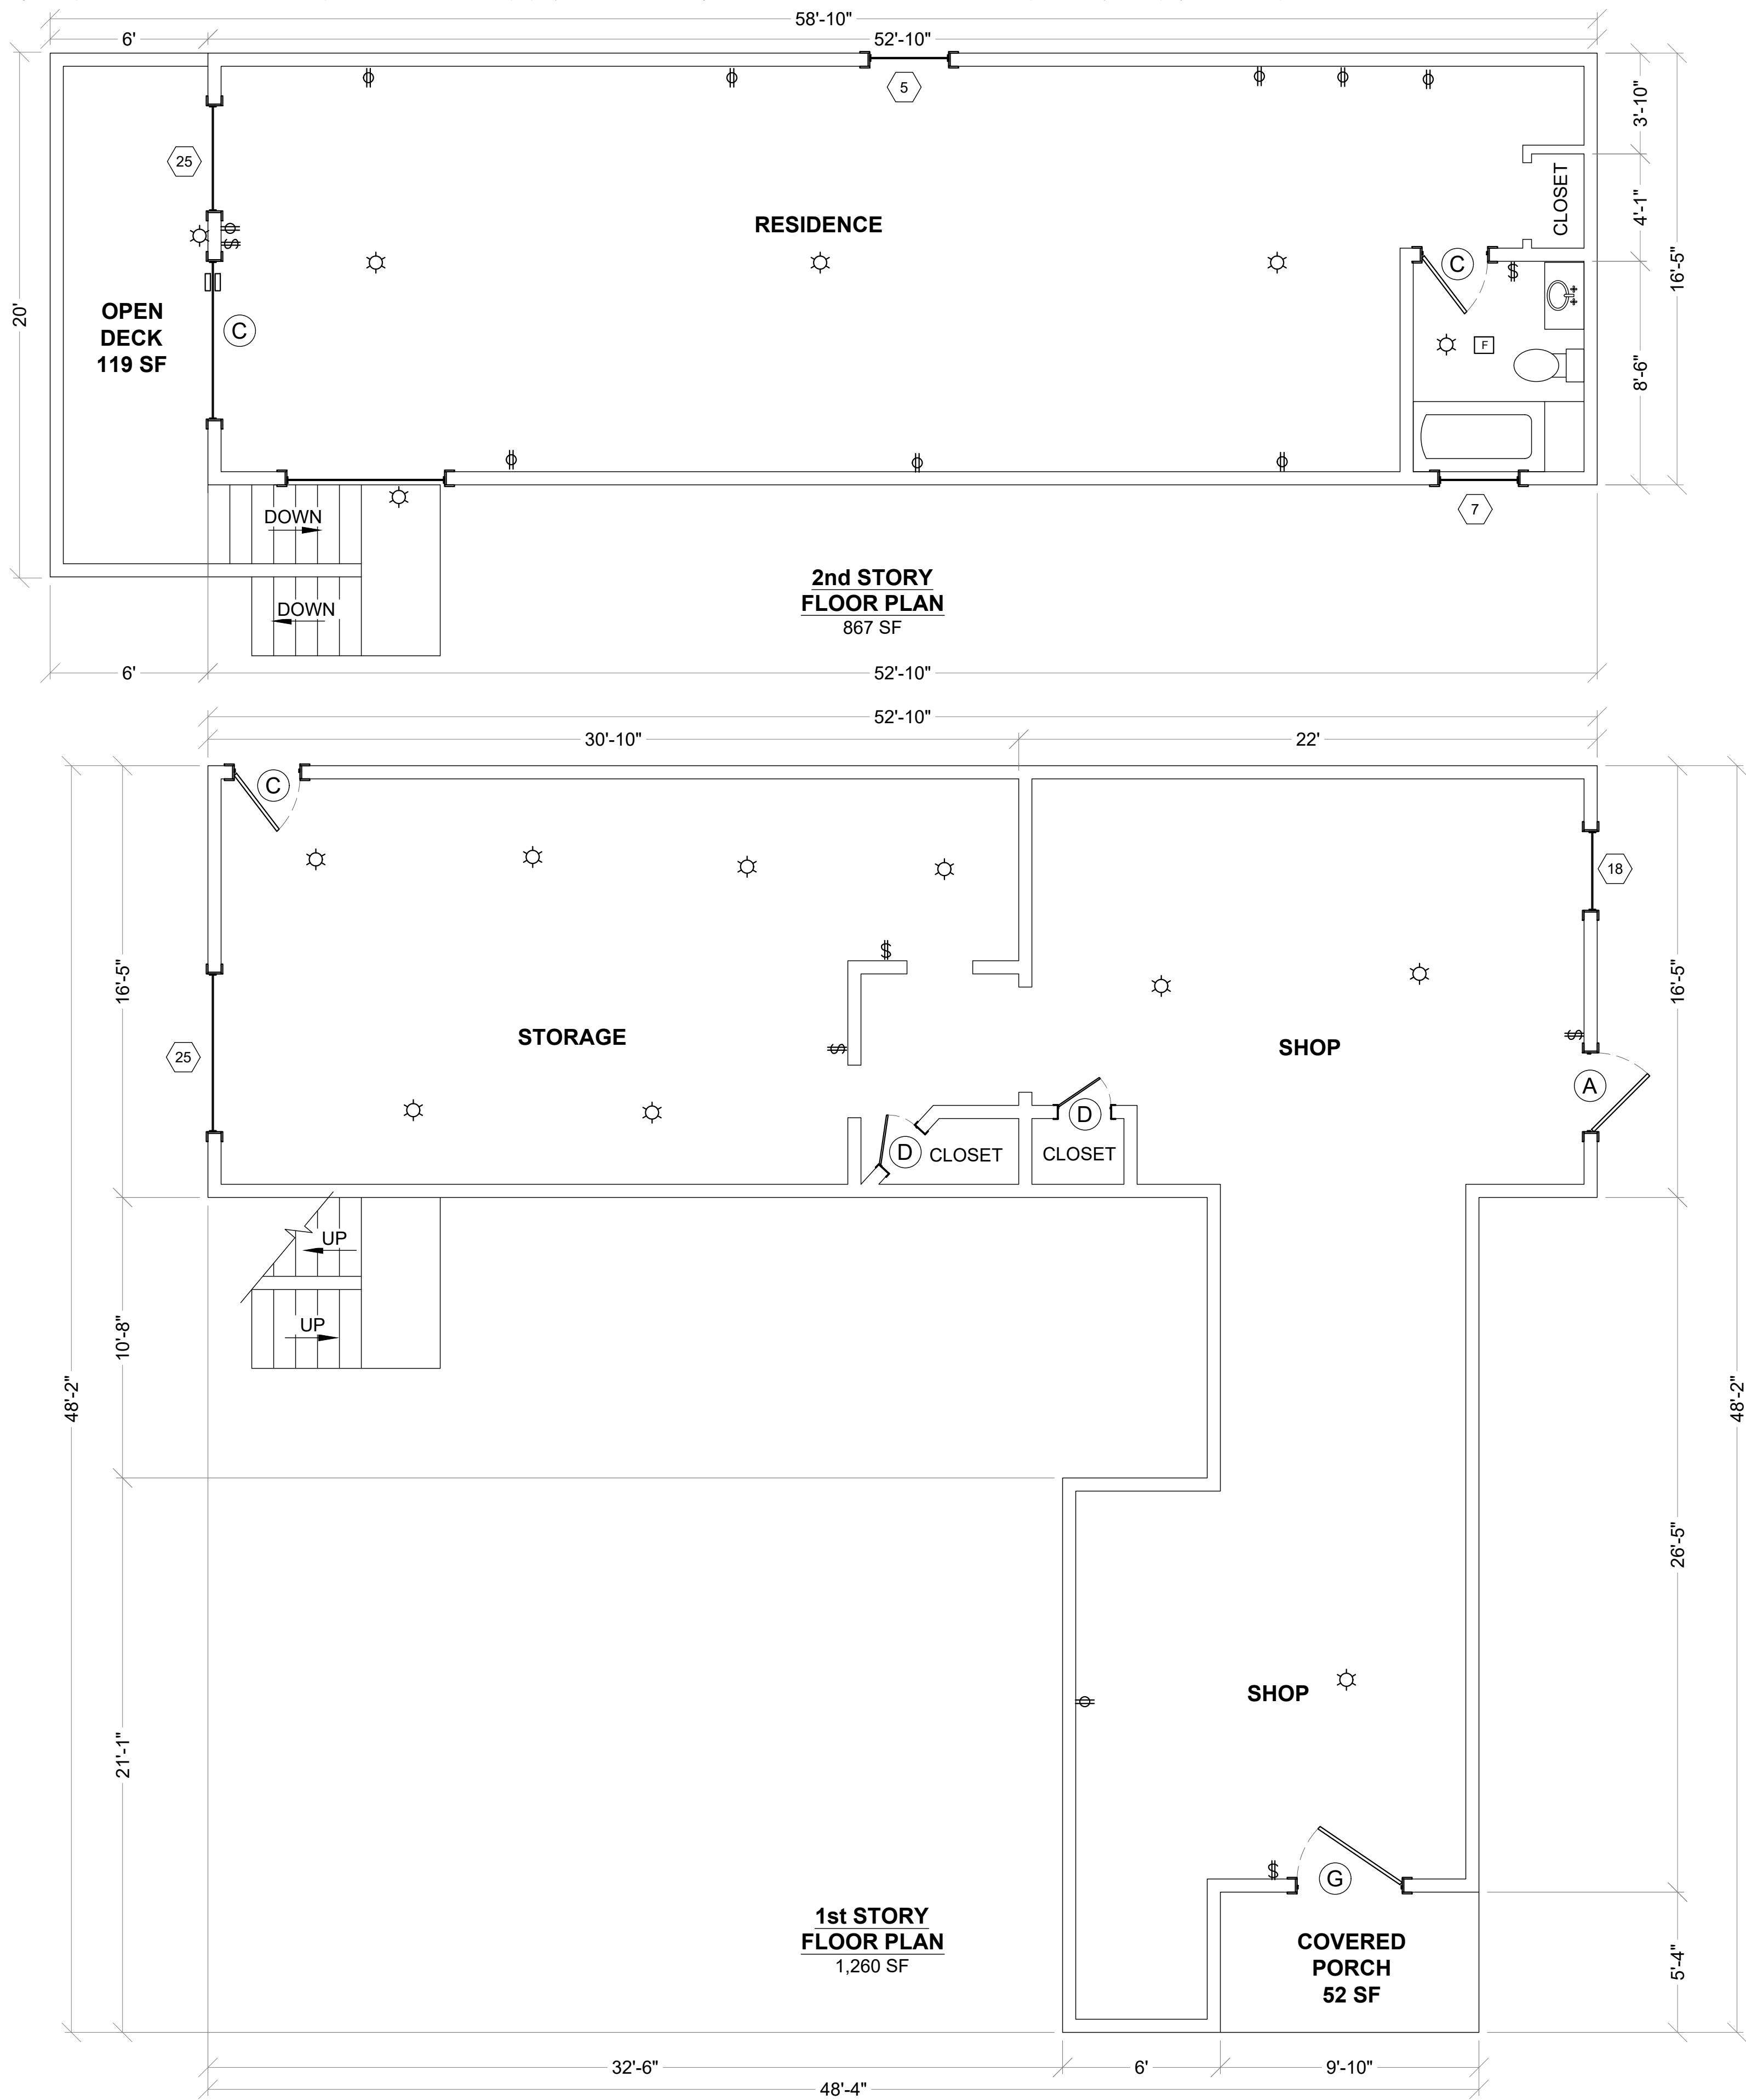

DRAFT

DOOR SCHEDULE			
SYM	QTY	SIZE WIDTH, HEIGHT	DESCRIPTION
(A)	1	3'-0" x 6'-8"	WOOD DOOR
(C)	2	2'-6" x 6'-8"	WOOD DOOR
(D)	2	2'-0" x 6'-8"	WOOD DOOR
(E)	1	6'-0" x 6'-8"	SLIDING GLASS DOOR
(G)	1	4'-0" x 6'-8"	WOOD DOOR

WINDOW SCHEDULE			
SYM	QTY	SIZE WIDTH, HEIGHT	DESCRIPTION
(5)	1	3'-0" x 3'-0"	WOOD FRAMED
(7)	1	3'-0" x 2'-4"	WOOD FRAMED
(18)	1	3'-0" x 4'-0"	WOOD FRAMED
(25)	1	6'-0" x 4'-0"	WOOD FRAMED

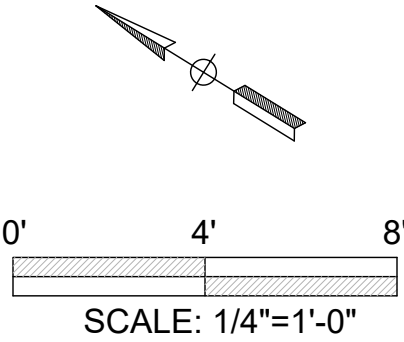


HARTSOOK INN
990 OLD US HIGHWAY 101, GARBERVILLE, CA
2 STORY SHOP COMPLEX

APN: 033-271-001

DRAWN	JDB
CHECK	CT
APPROVED	CT
DATE	4/1/2024
JOB NUMBER	4.4.2024

SHEET
A22.1

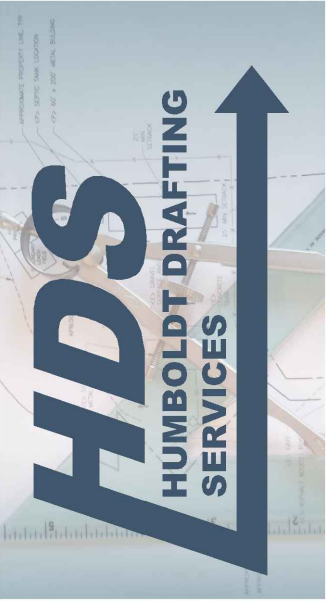

(707) 601-1558 humboldtdraftingservices@gmail.com