

**GENERAL NOTES:**

1. PROTECT ADJACENT PROPERTIES AND UTILITIES DURING CONSTRUCTION ACTIVITIES
2. DIMENSIONS SHOWN FOR PRELIMINARY ASSESSMENT AND REFERENCE ONLY.

**KEYED NOTES:**

- ① (E) BUILDING TO BE DEMOLISHED
- ② (E) CURB TO BE DEMOLISHED
- ③ (E) STRIP TO BE WHITE OUT
- ④ (E) FENCE TO BE DEMOLISHED

**LEGEND:**

- x - x - x - (E) FENCE TO BE DEMOLISHED
- - - - - PARCEL BOUNDARY




COUNTY OF HUMBOLDT  
 RIO DELL CITY HALL  
 MODULAR PAD PREP

Revisions:


Client Number: 2018-000  
 Project Number: 000.00  
 Date: NOV 12, 2018

Sheet Title:  
**OPTION 1  
 EXISTING  
 SITE PLAN**

Sheet Number:  
**C100**

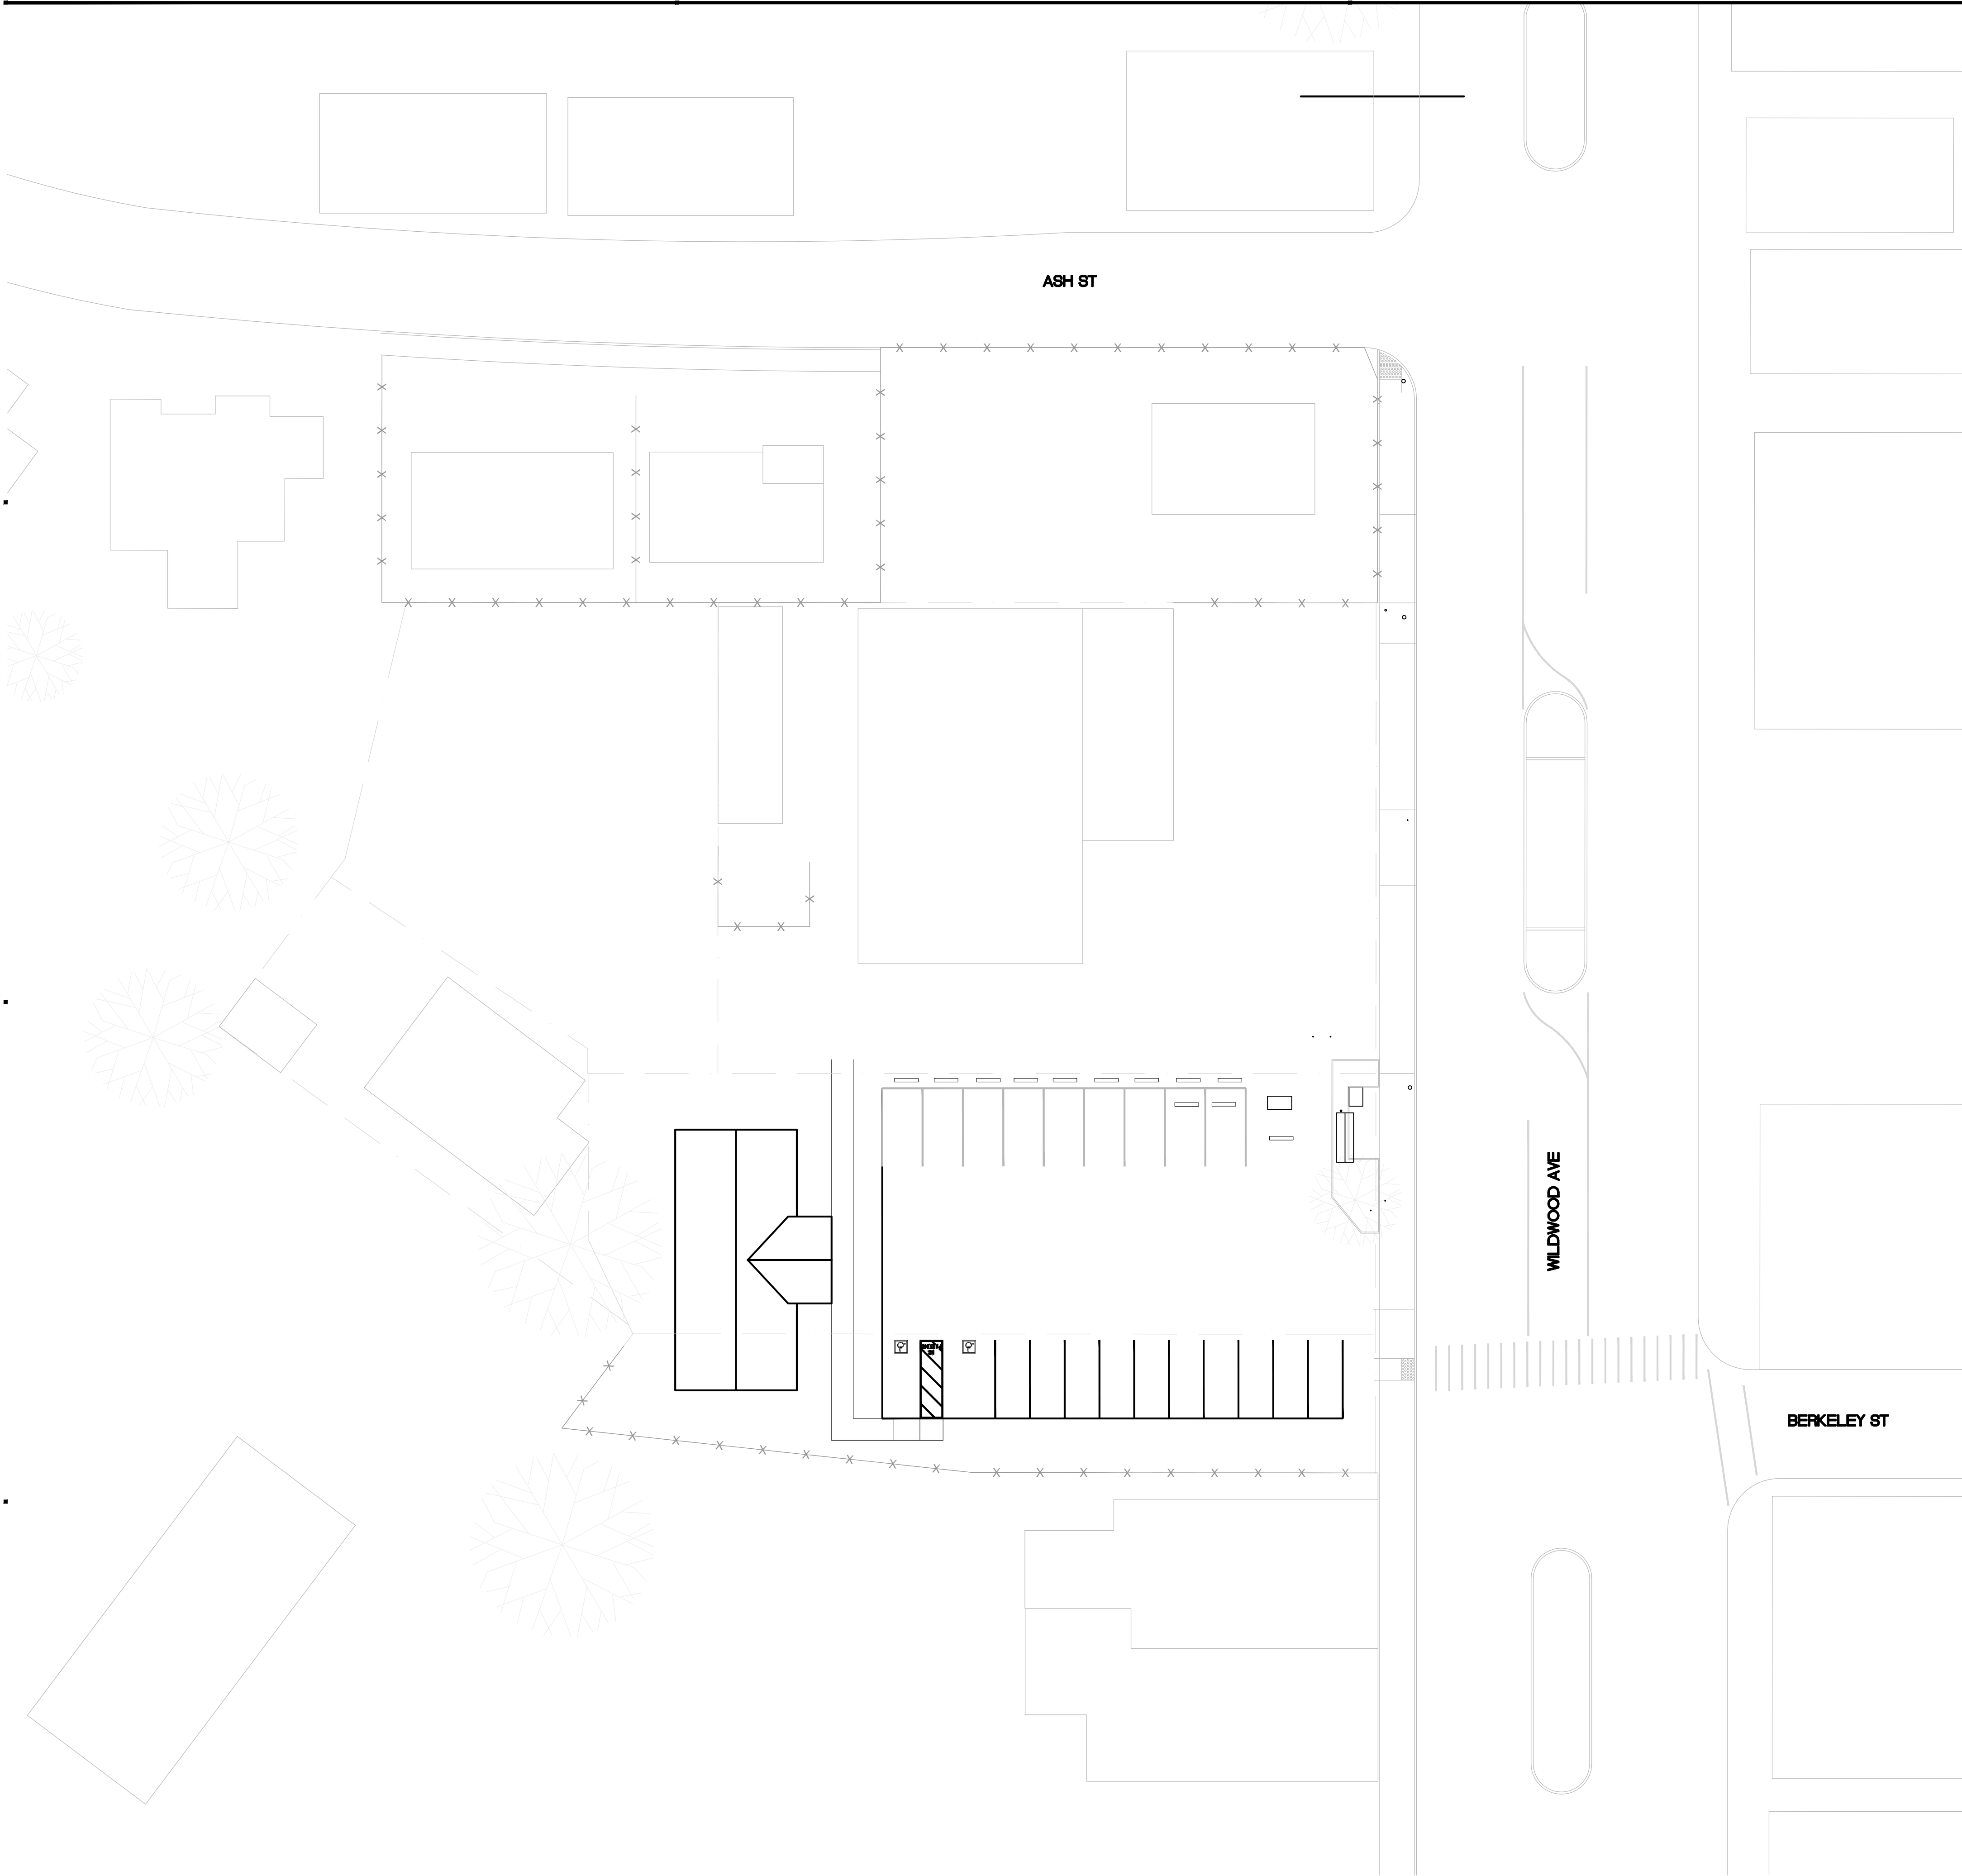

GENERAL NOTES:

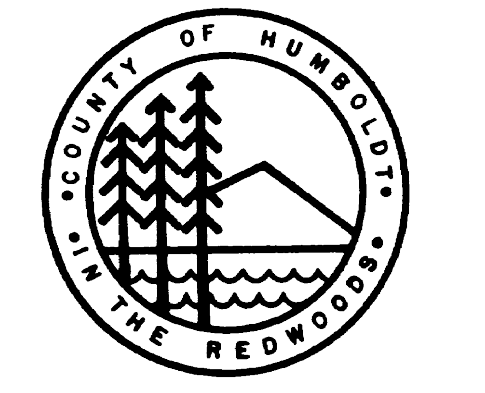

COUNTY OF HUMBOLDT  
 RIO DELL CITY HALL  
 MODULAR PAD PREP

Revisions:


Client Number: 2018-000  
 Project Number: 0000.00  
 Date: NOV 12, 2018

Sheet Title:  
 OPTION 1  
 NEW  
 SITE PLAN

Sheet Number:

C101

PLAN NORTH  
 1  
 OPTION 1  
 NEW SITE PLAN  
 1" = 20'  
 0 10 20 40

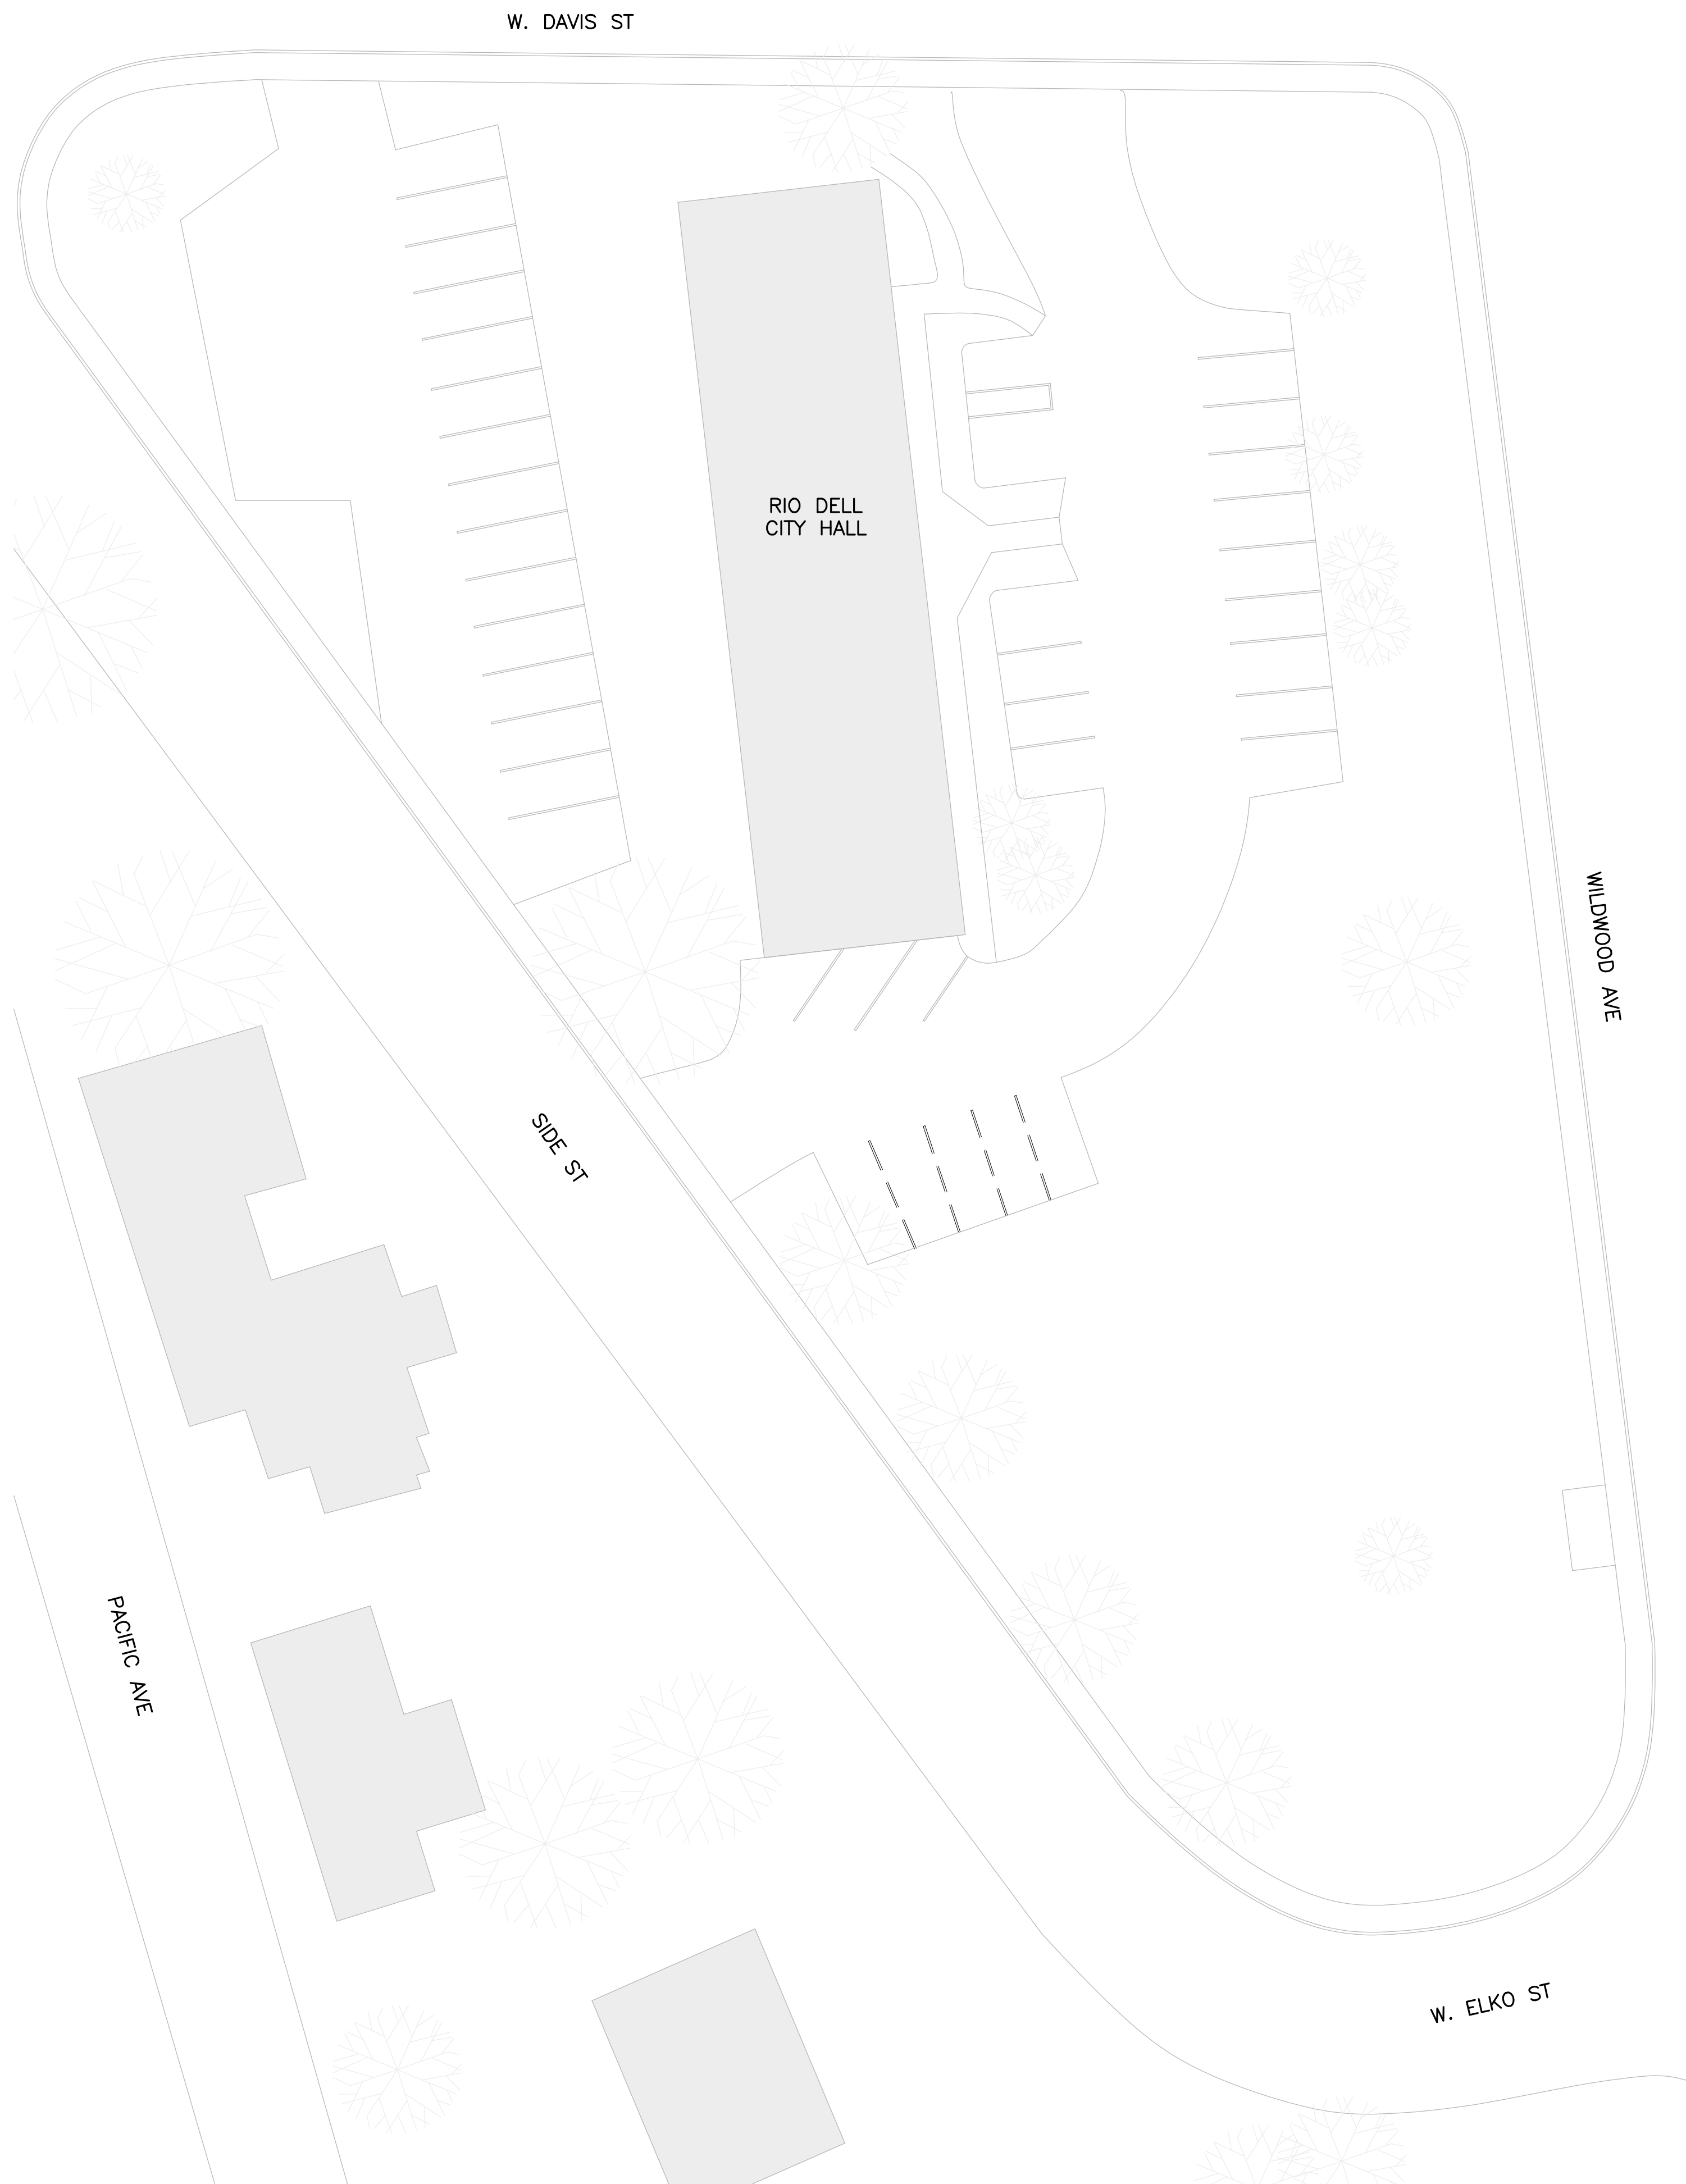


PLAN NORTH  
**2** SITE PLAN  
 1" = 20'  
 0 10 20 40

**GENERAL NOTES:**


1. ---
2. ---
3. ---

**KEYED NOTES:**

- ① ---
- ② ---

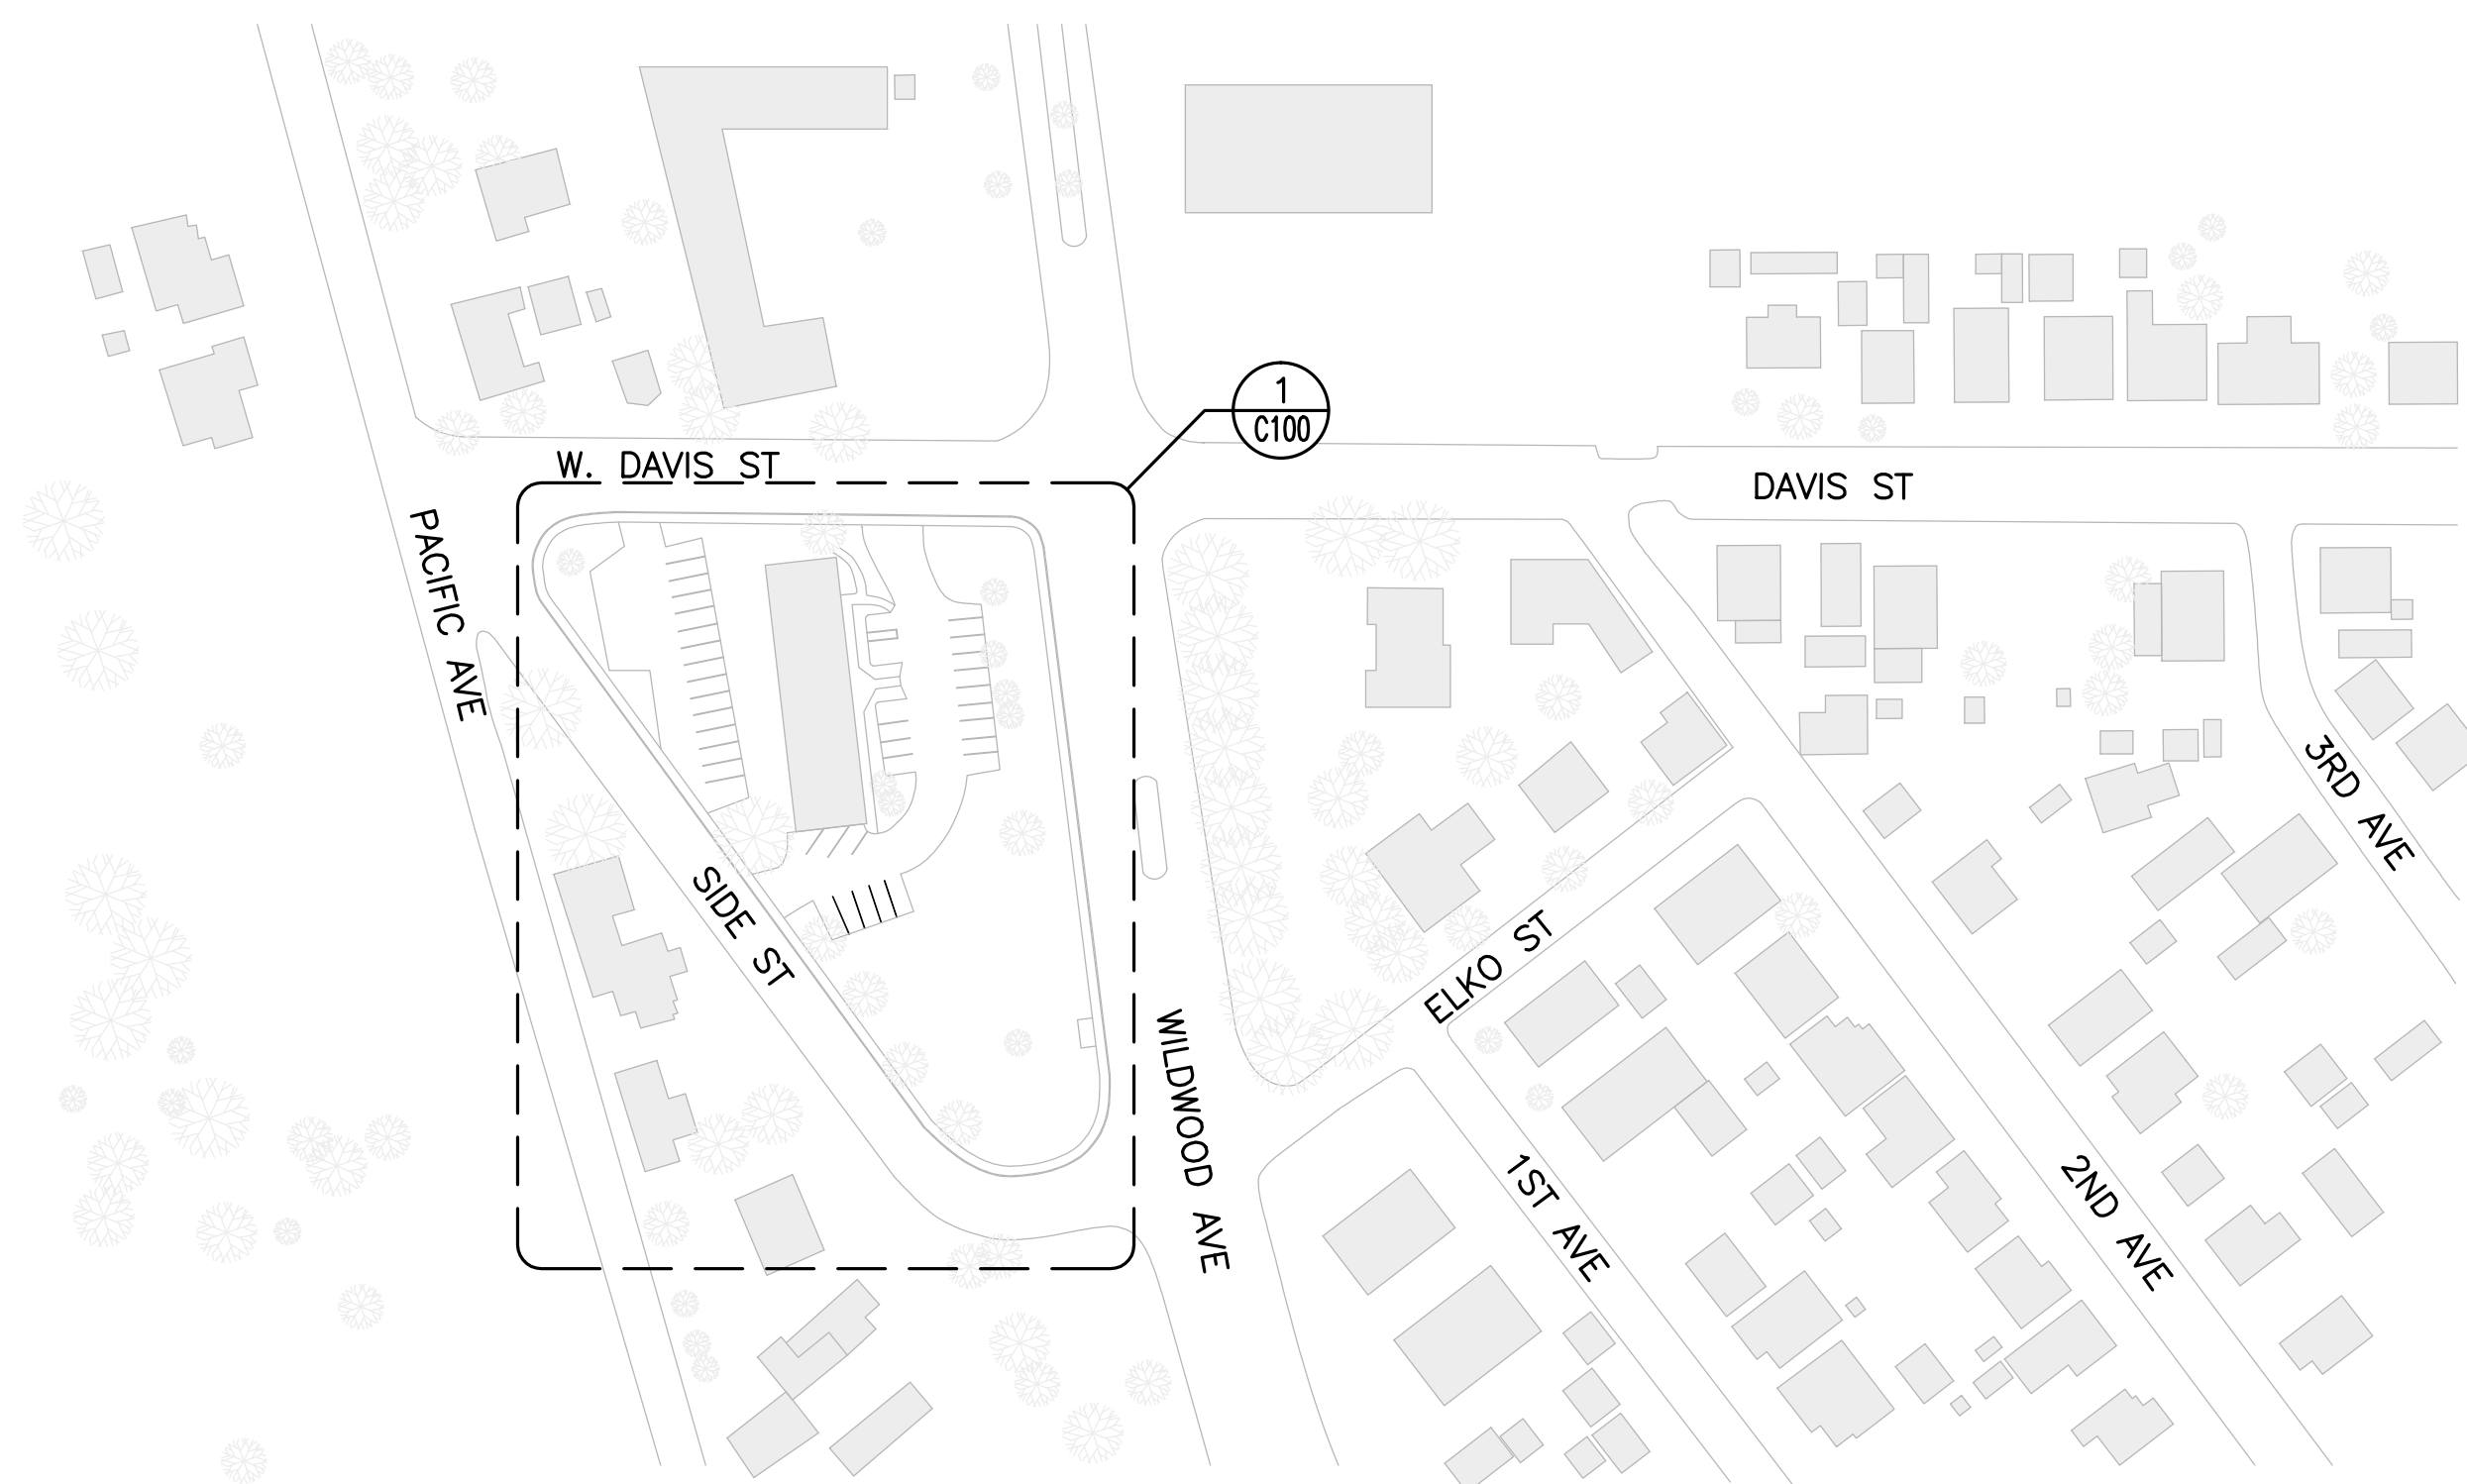

PLAN NORTH  
**1** AREA PLAN  
 1" = 100'  
 0 50 100 200

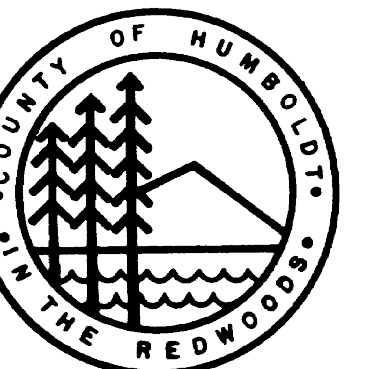

COUNTY OF HUMBOLDT  
 RIO DELL CITY HALL  
 MODULAR PAD PREP

Revisions:


Client Number: 2018-000  
 Project Number: 00000  
 Date: OCT 2, 2018

Sheet Title:


OPTION 2  
 EXISTING  
 SITE PLAN

Sheet Number:

C100

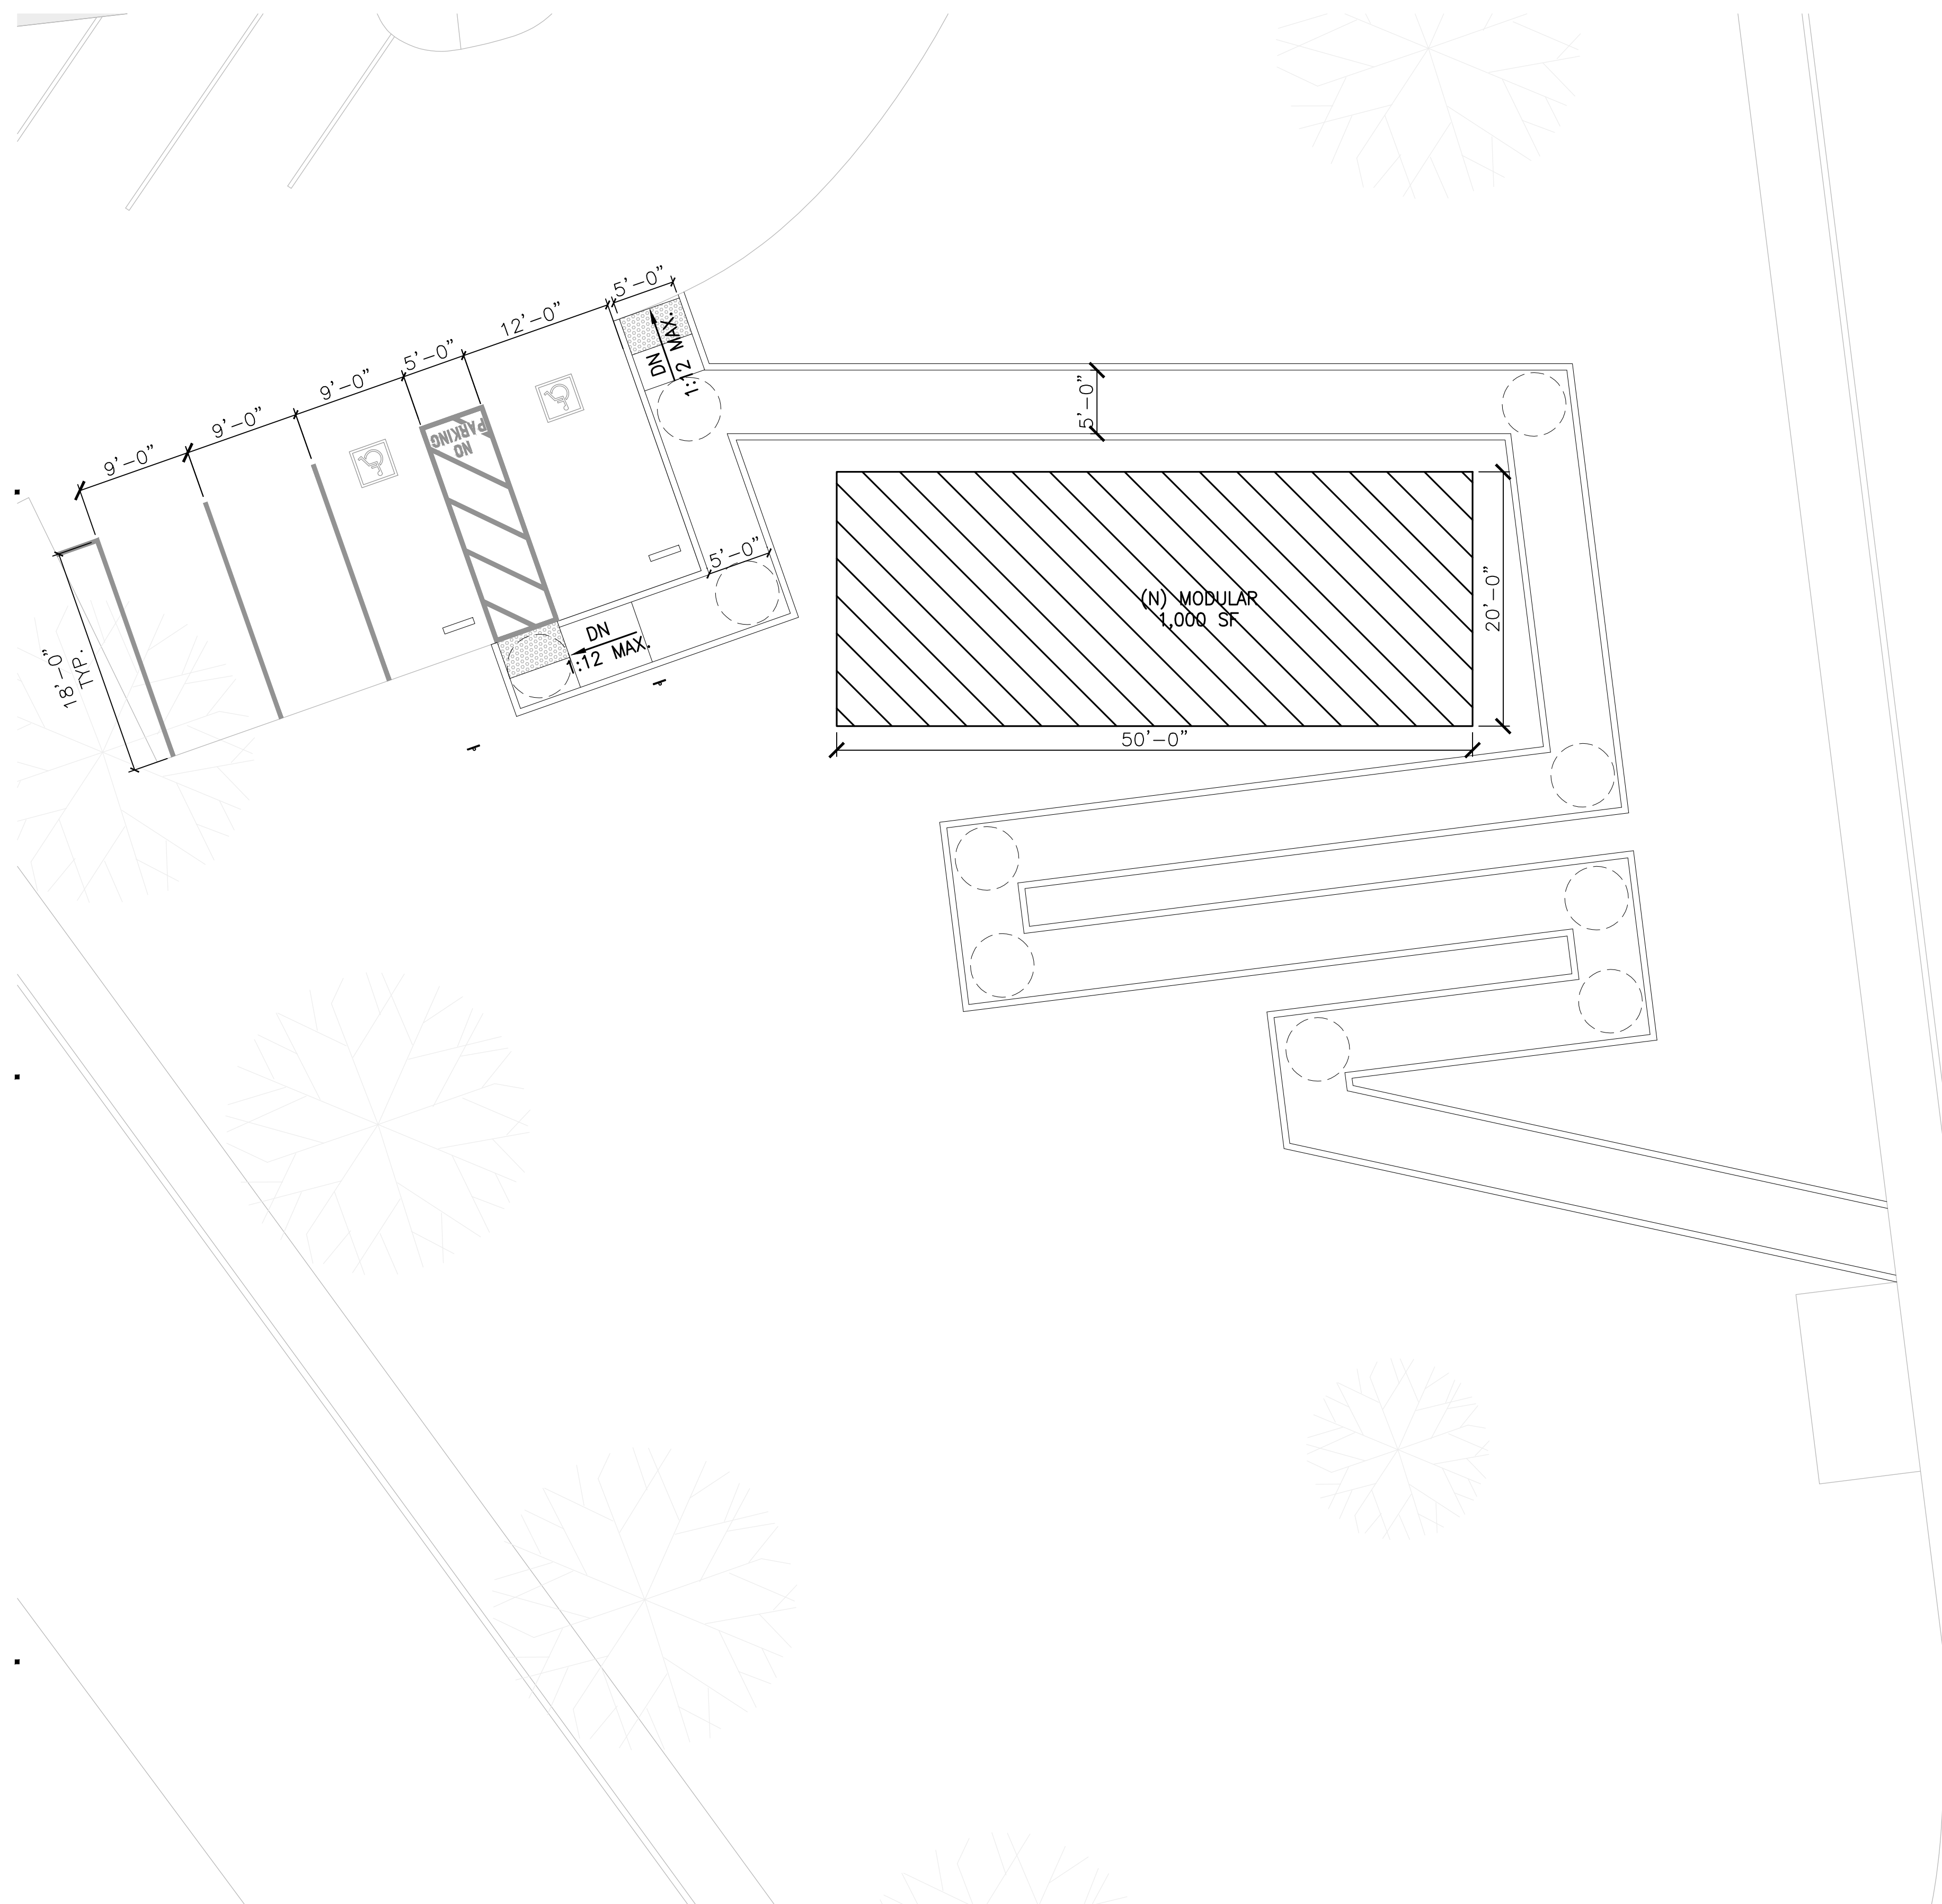

PLAN NORTH  
**2**  
**OPTION 3**  
**NEW SITE ENLARGE PLAN**  
 1/8" = 1'-0"  
 0 4 8 16'

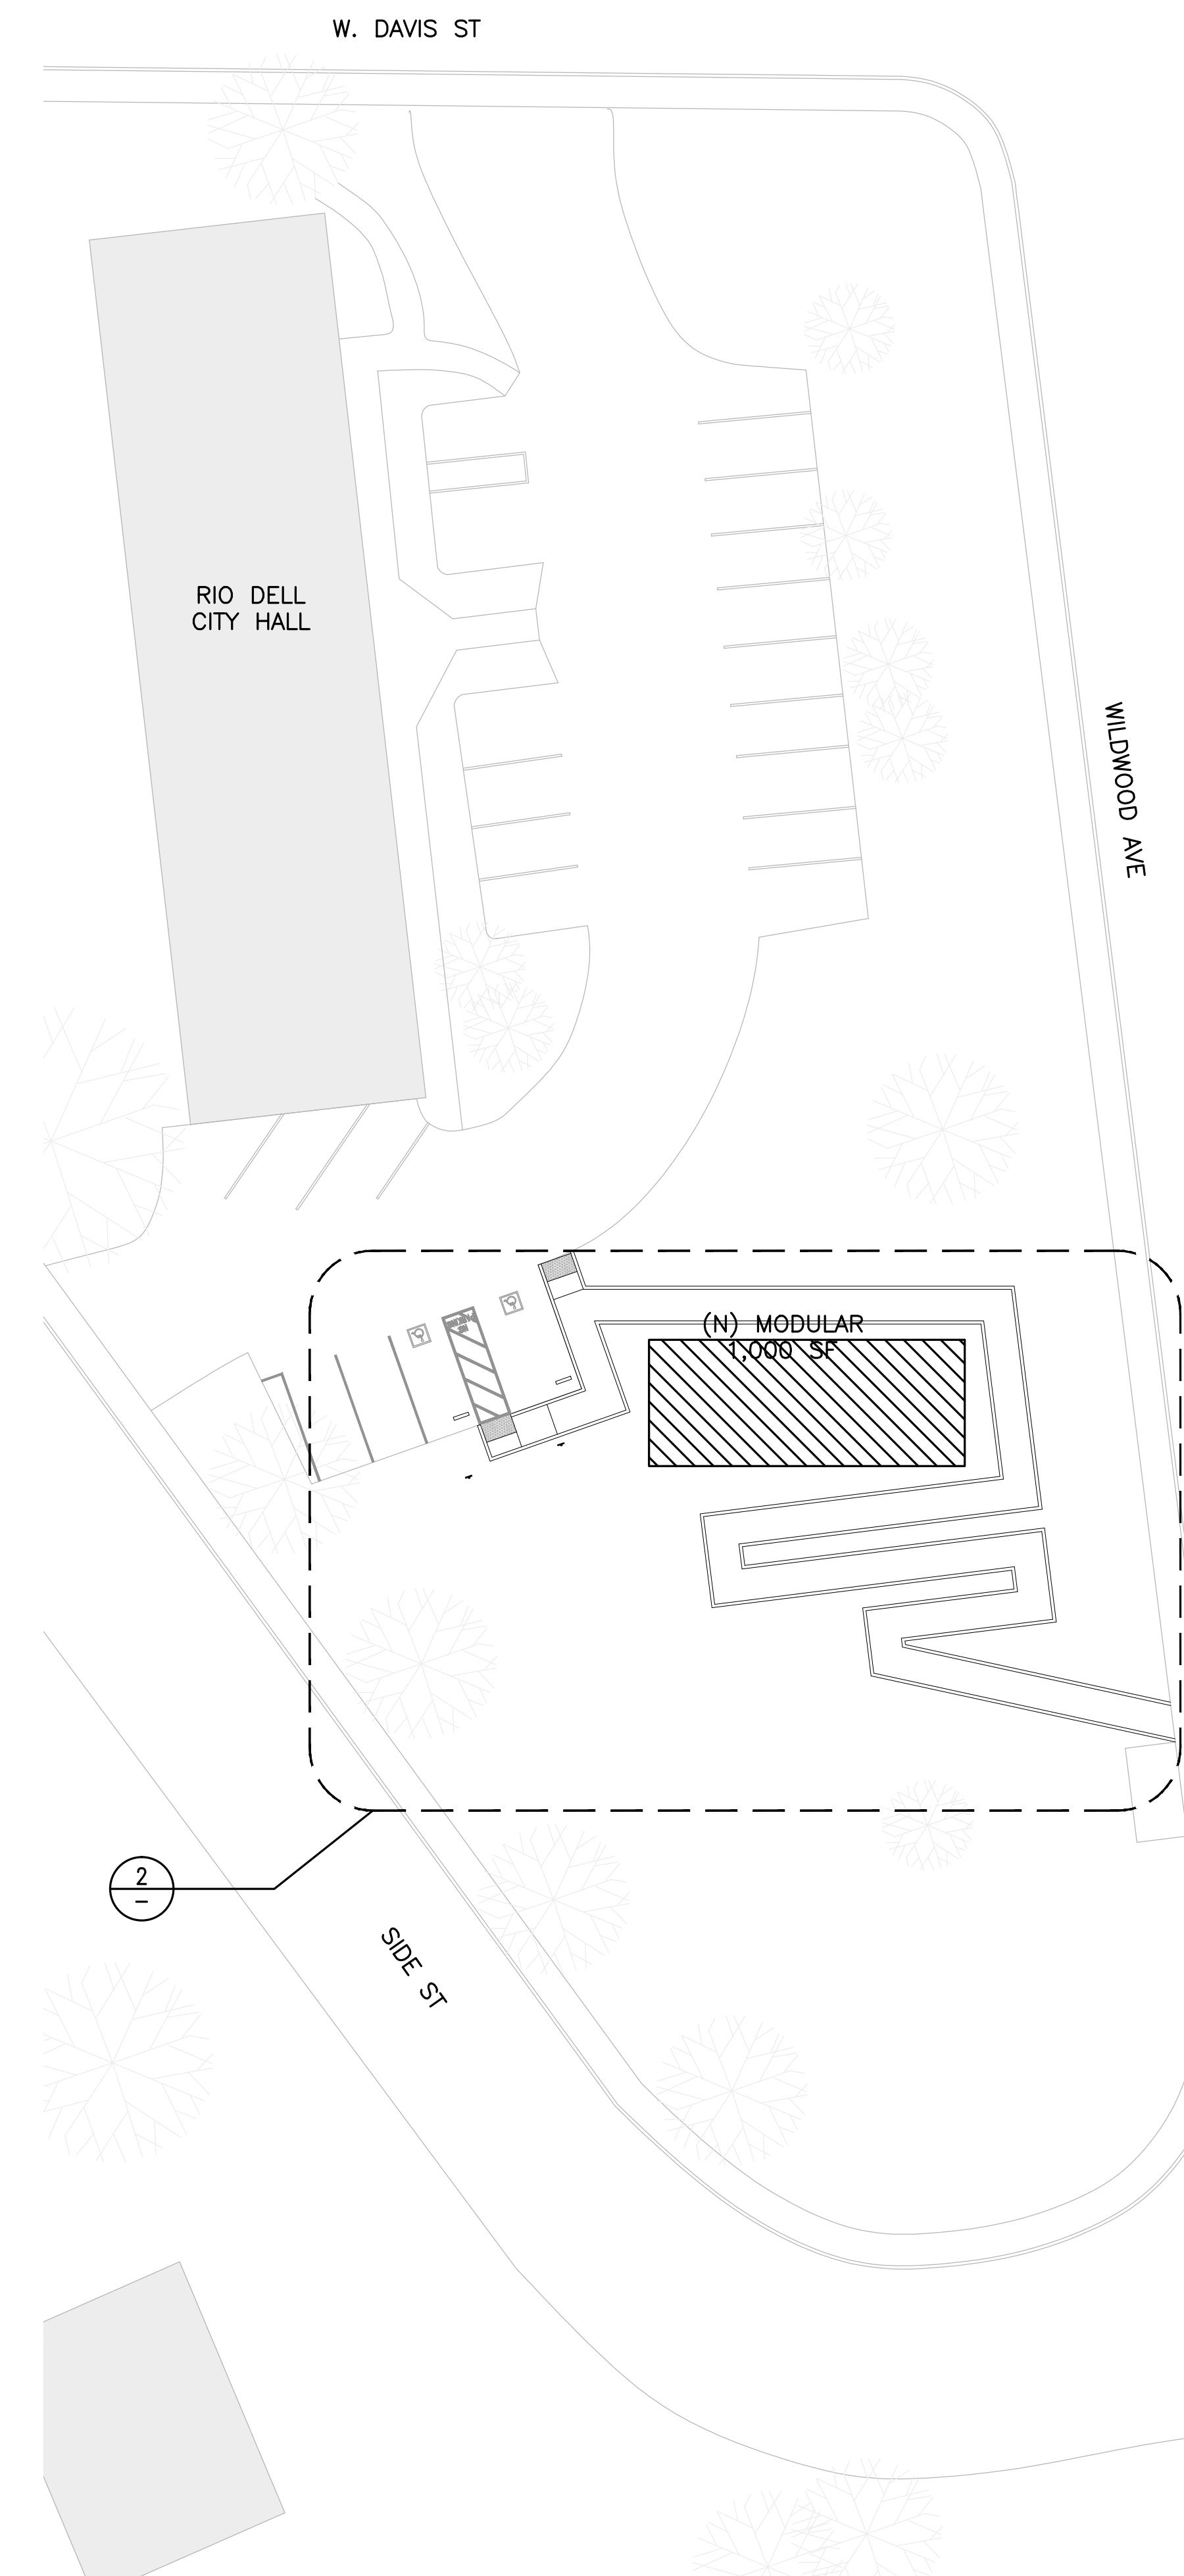

PLAN NORTH  
**1**  
**OPTION 3**  
**NEW SITE PLAN**  
 1" = 20'  
 0 10 20 40'




**COUNTY OF HUMBOLDT**  
**RIO DELL CITY HALL**  
**MODULAR PAD PREP**


Revisions:  
 Client Number: 2018-000  
 Project Number: 000.00  
 Date: OCT 2, 2018

Sheet Title:  
**OPTION 2**  
**NEW**  
**SITE PLAN**

Sheet Number:  
**C101**

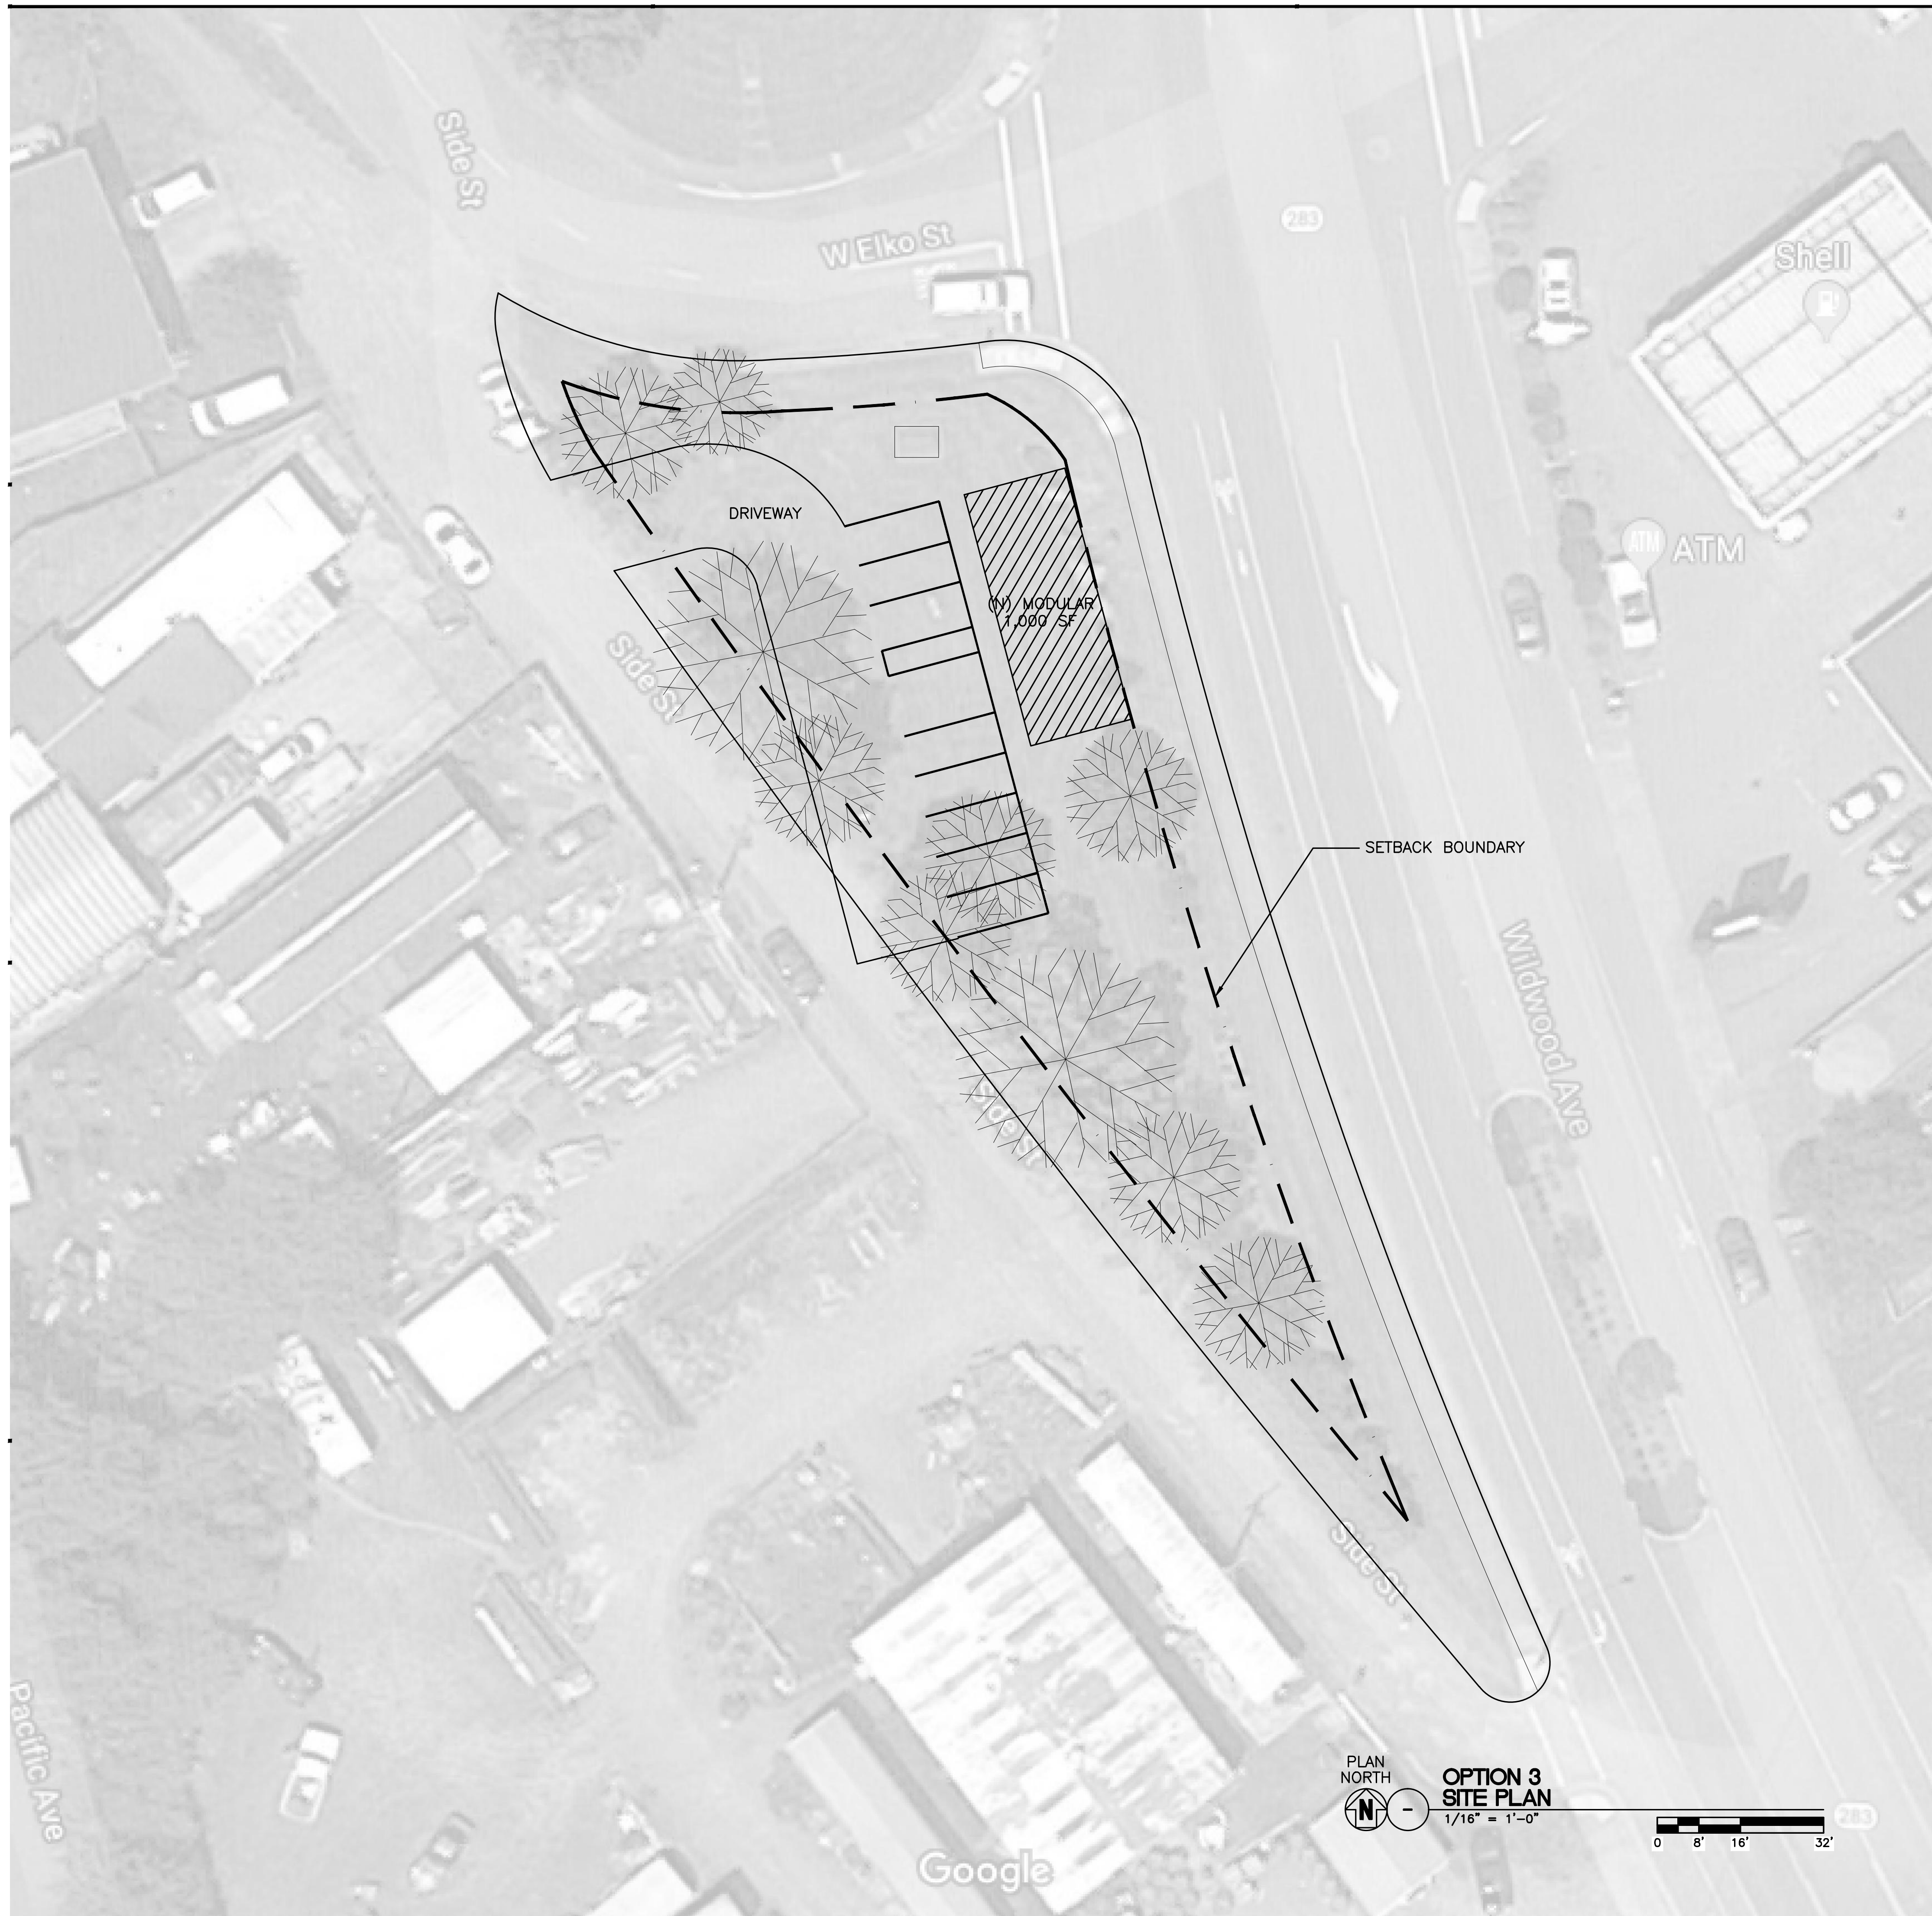

**GENERAL NOTES:**

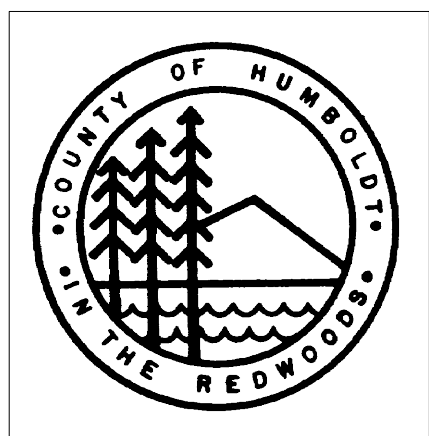

**COUNTY OF HUMBOLDT  
 RIO DELL CITY HALL  
 MODULAR PAD PREP**

Revisions:

Client Number: 2018-000  
 Project Number: 000.00  
 Date: NOV 12, 2018

Sheet Title:

**OPTION 3  
 NEW  
 SITE PLAN**

Sheet Number:

**C100**