
Graphic Scale (in feet)

1 inch = 30 ft.

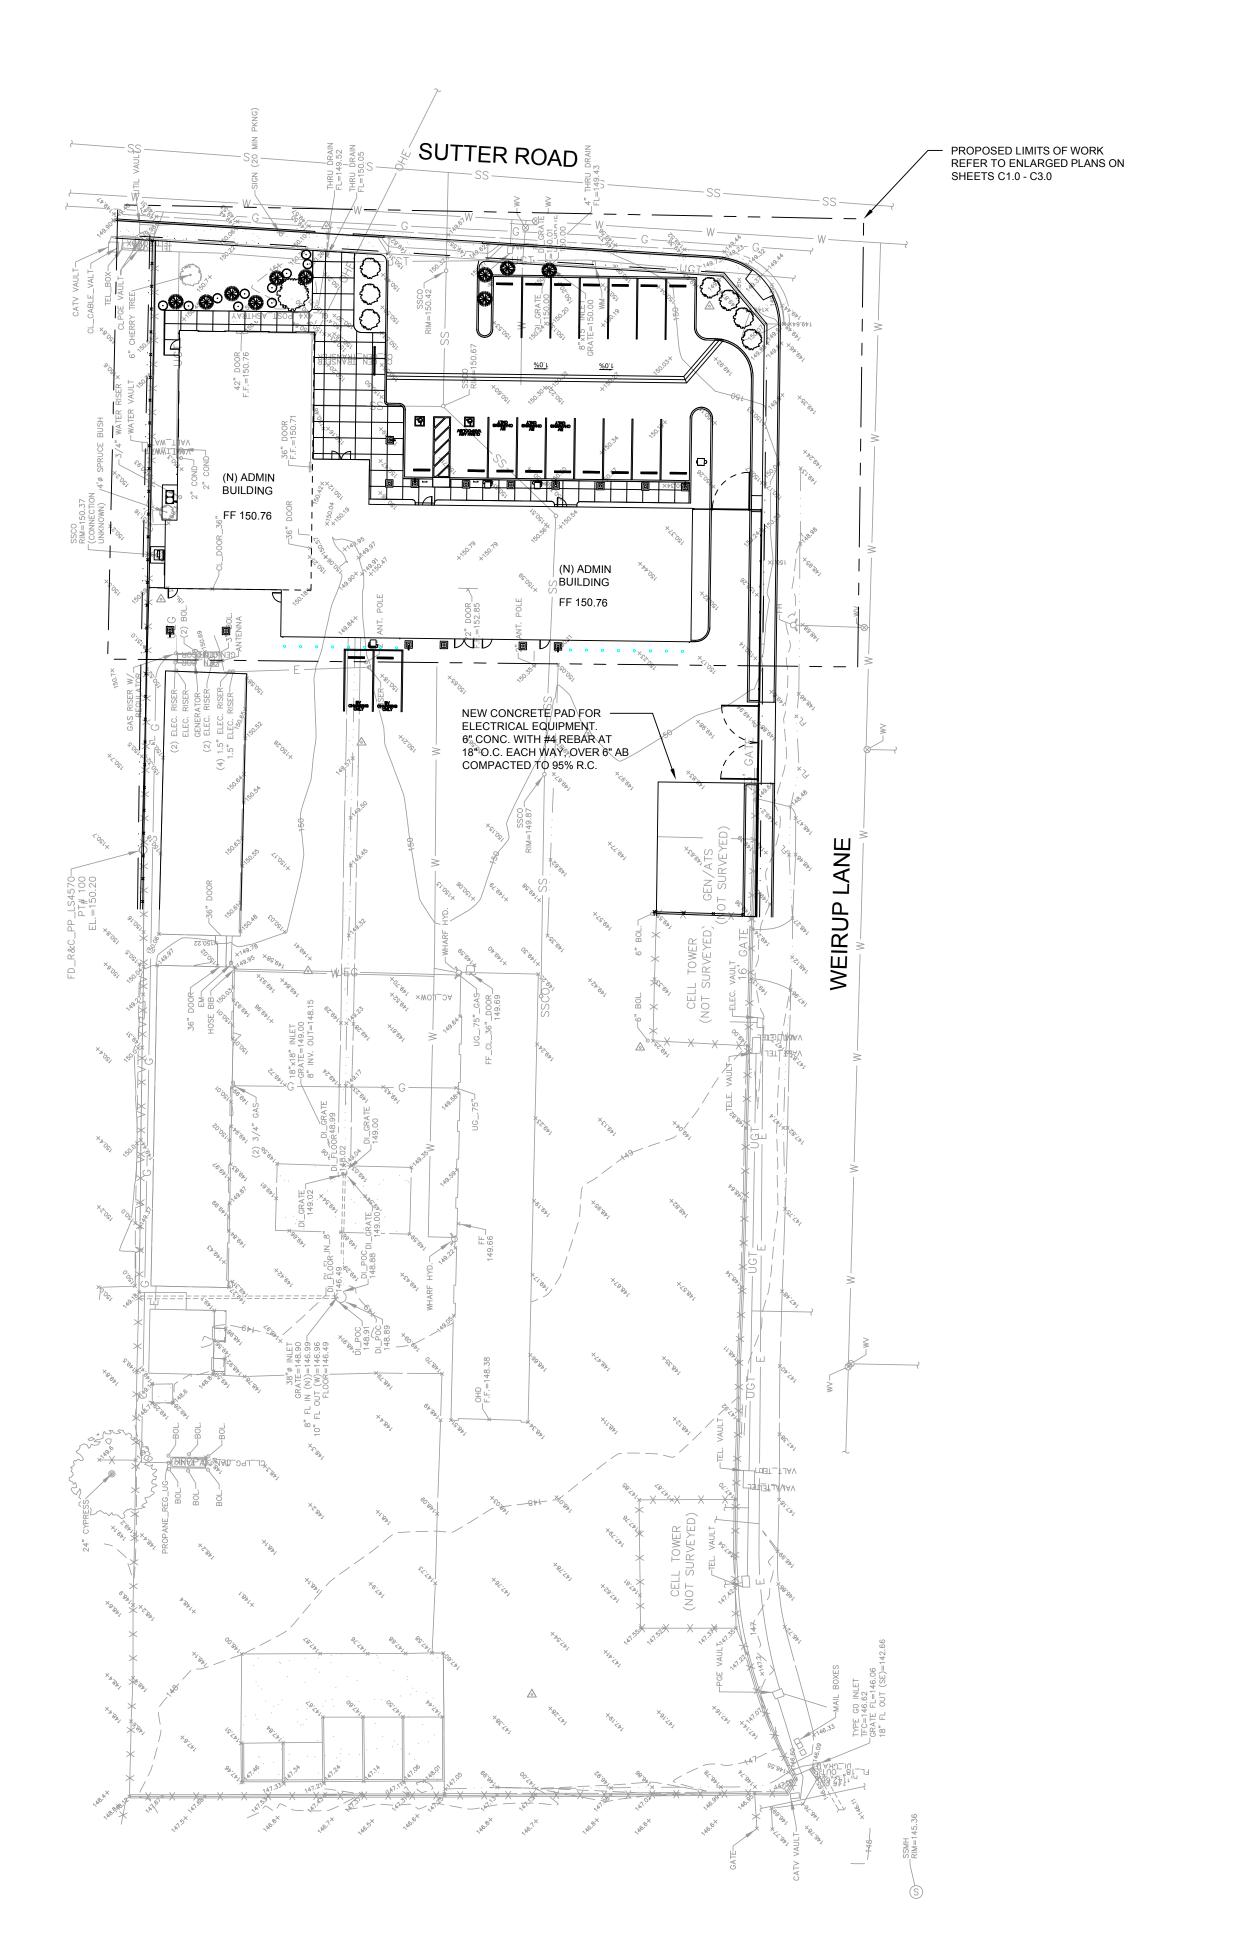




Architect:

LDA Partners, Inc

Designers & Architects
222 Central Court

Stockton, CA 95204 209.943.0405 www.ldapartners.com

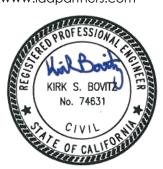

csw st

CSW/Stuber-Stroeh Engineering Group, Inc.

45 Leveroni Court tel: 415.883.98

Novato, CA 94949 fax: 415.883.98

Civil & Structural Engineers Surveying & Mapping Environmental Planning Land Planning Construction Management

http://www.cswst2.com

<u>Client:</u>

McKINLEYVILLE COMMUNITY SERVICES DISTRICT

1656 SUTTER RD., MCKINLEYVILLE, CA 95519 707.839.3251

Projec^{*}

MCKINLEYVILLE CSD ADMIN BLDG. T.I. AND EXPANSION

1656 SUTTER RD., MCKINLEYVILLE, CA 95519

Project No.: 2200164

Drawn By: LJ

Checked By: KB

No. Description

Date By

PERMIT SUBMITTAL 5/23/2025

OVERALL SITE PLAN

C0.0