

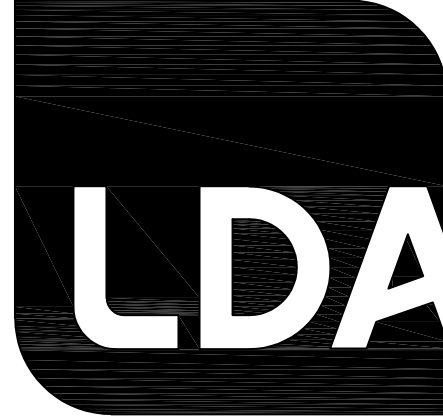


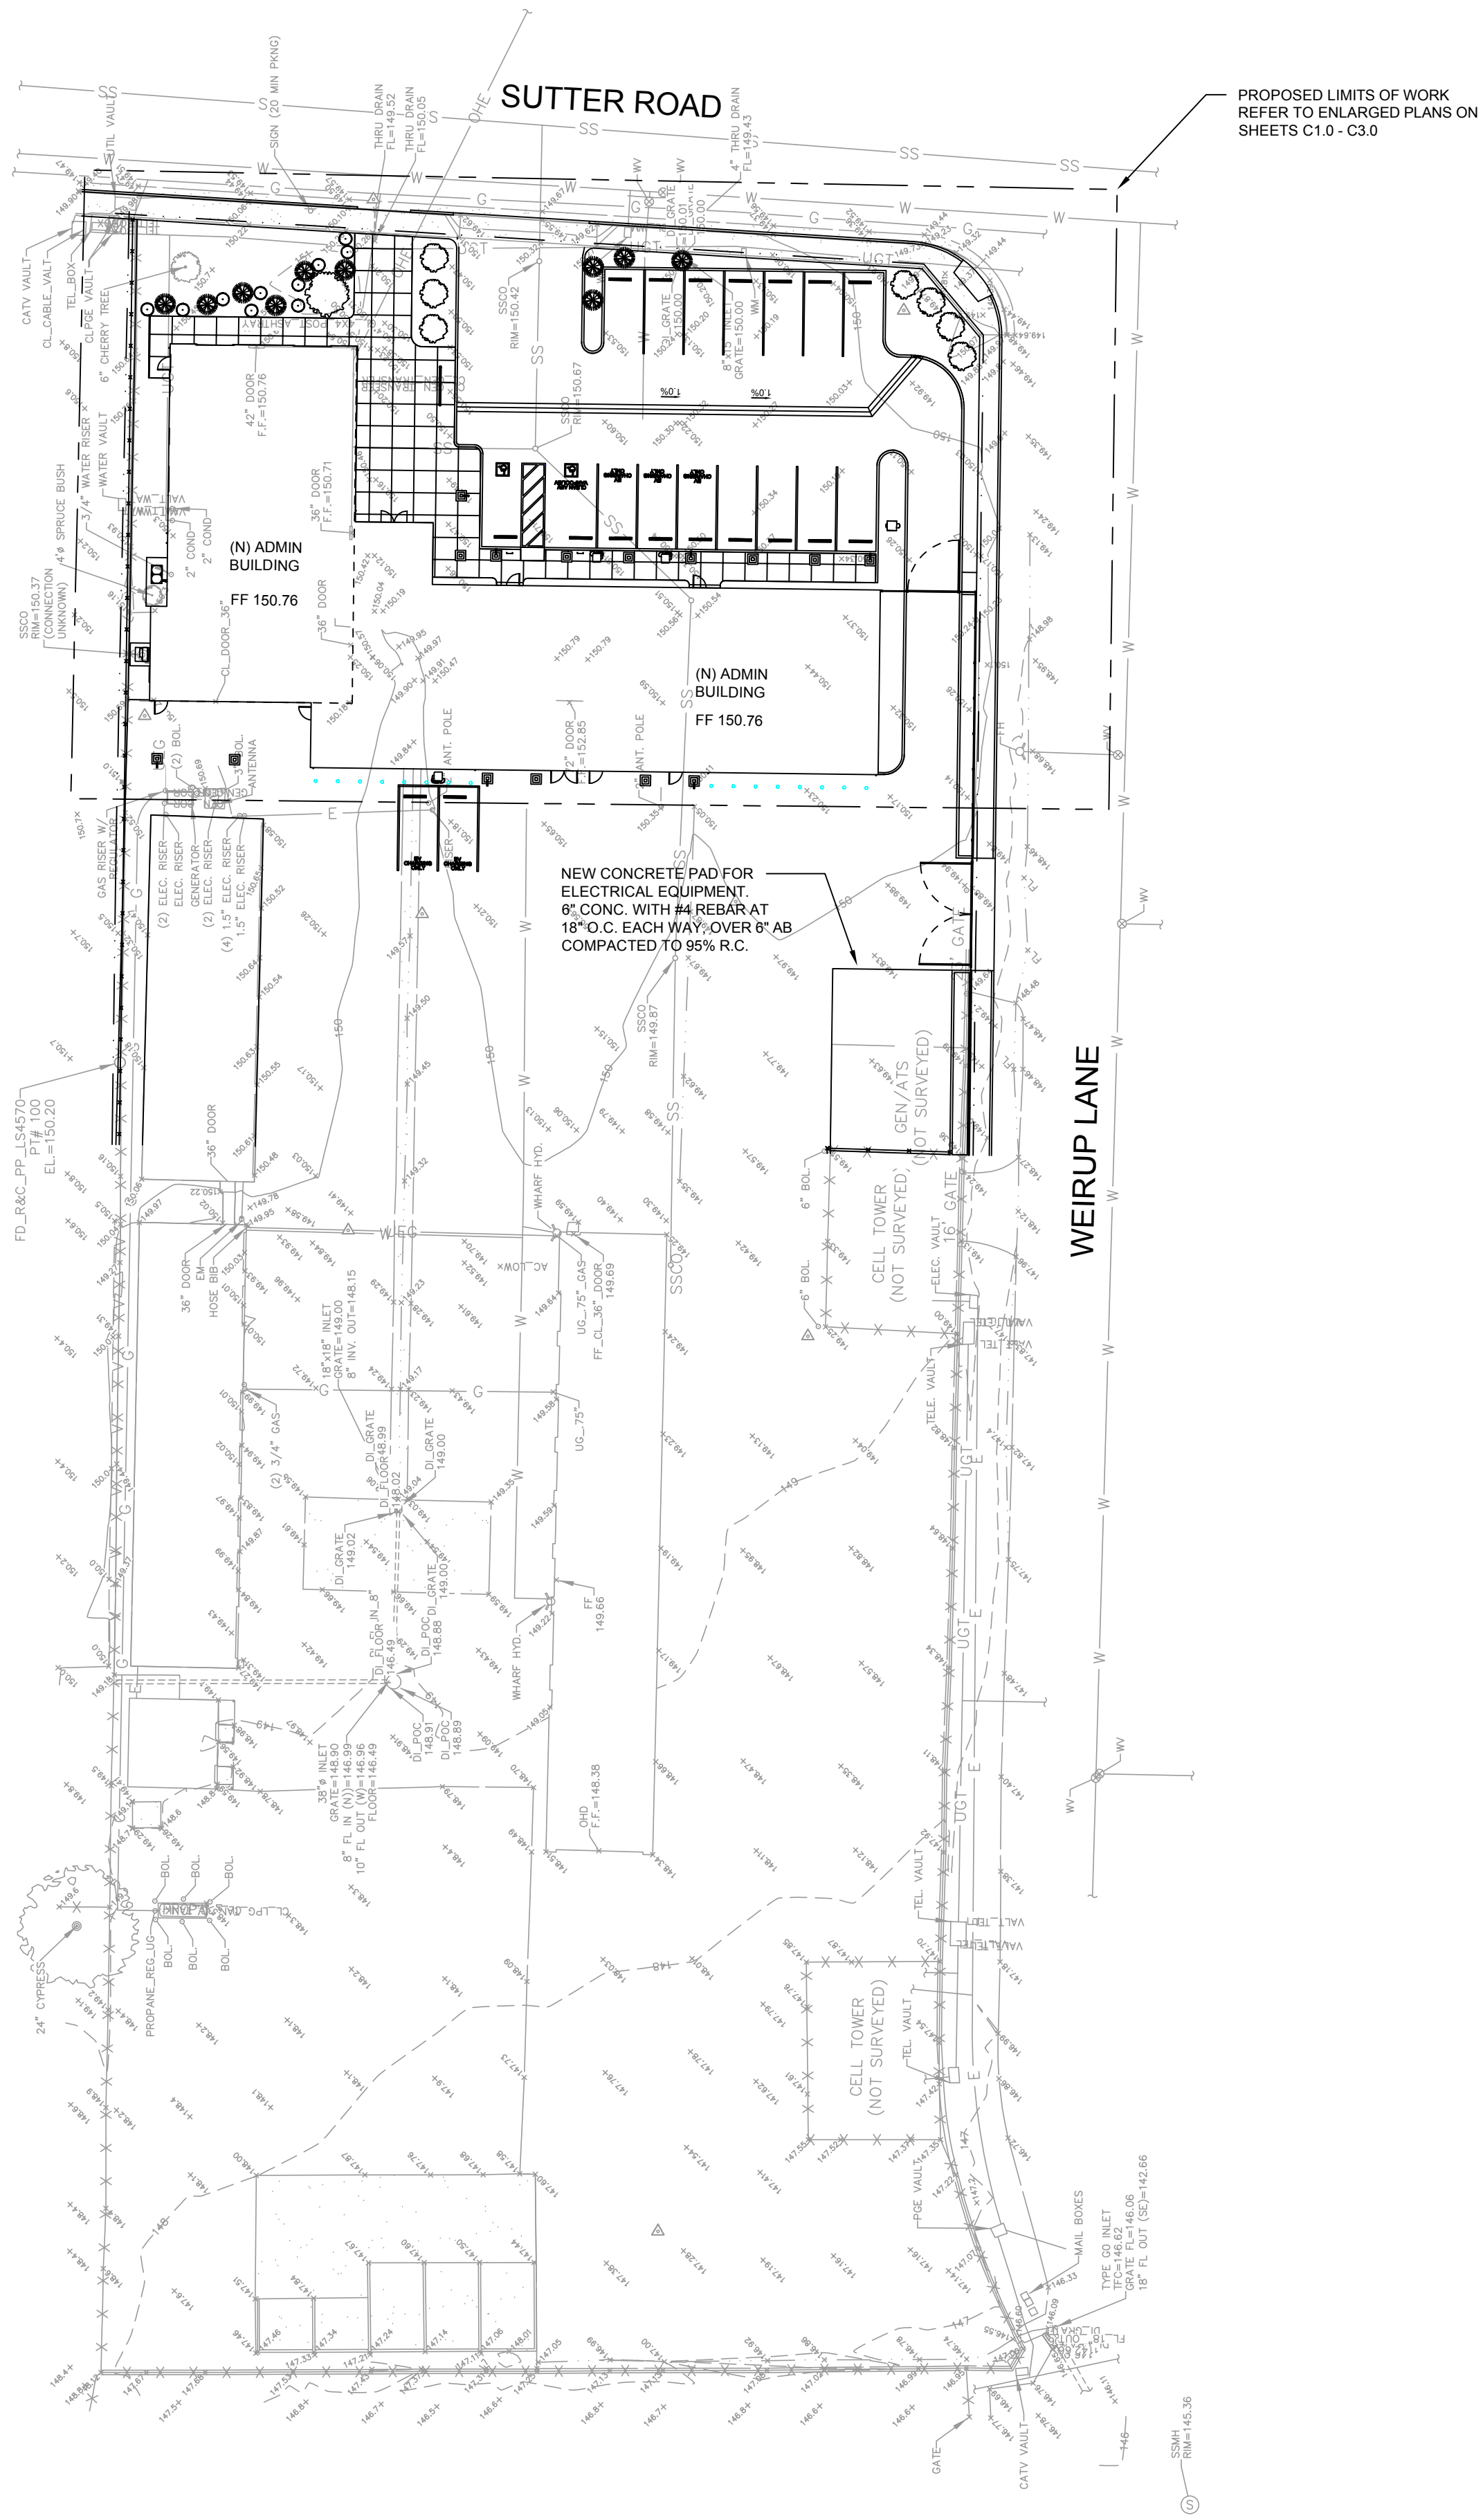

Architect:
LDA Partners, Inc.
Designers & Architects
222 Central Court
Stockton, CA 95204
209.943.0405
www.ldapartners.com

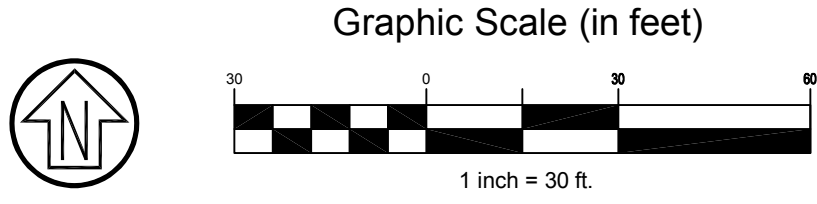

CSW | ST2

**CSW/Stuber-Strooh
Engineering Group, Inc.**
45 Leveroni Court tel: 415.883.9850
Novato, CA 94949 fax: 415.883.9835

Civil & Structural Engineers
Surveying & Mapping
Environmental Planning
Land Planning
Construction Management

http://www.cswst2.com © 2019

Client:
**McKINLEYVILLE COMMUNITY
SERVICES DISTRICT**
1656 SUTTER RD.,
MCKINLEYVILLE, CA 95519
707.839.3251

Project:
**MCKINLEYVILLE CSD ADMIN
BLDG. T.I. AND EXPANSION**

**1656 SUTTER RD.,
MCKINLEYVILLE, CA
95519**



Project No.: 2200164
Drawn By: LJ
Checked By: KB

No.	Description	Date	By
-----	-------------	------	----

**PERMIT SUBMITTAL
5/23/2025**

OVERALL SITE PLAN

C0.0