

ATTACHMENT 1C

Site Plan

REVISIONS	BY

PACIFIC AFFILIATES
CONSULTING ENGINEERS
990 W. WATERFRONT DRIVE, EUREKA, CA 95501
TEL (707) 445-3001 * FAX (707) 445-3003




SITE PLAN

GOMM COM'L. BLDG.
Austin Gomm
4760 Kemp Avenue
McKinleyville, CA 95519
APN: 511-261-026

Date: Thursday, June 23, 2011
Scale: Draw by: TS
AS NOTED

SHEET NUMBER
2
JOB NUMBER

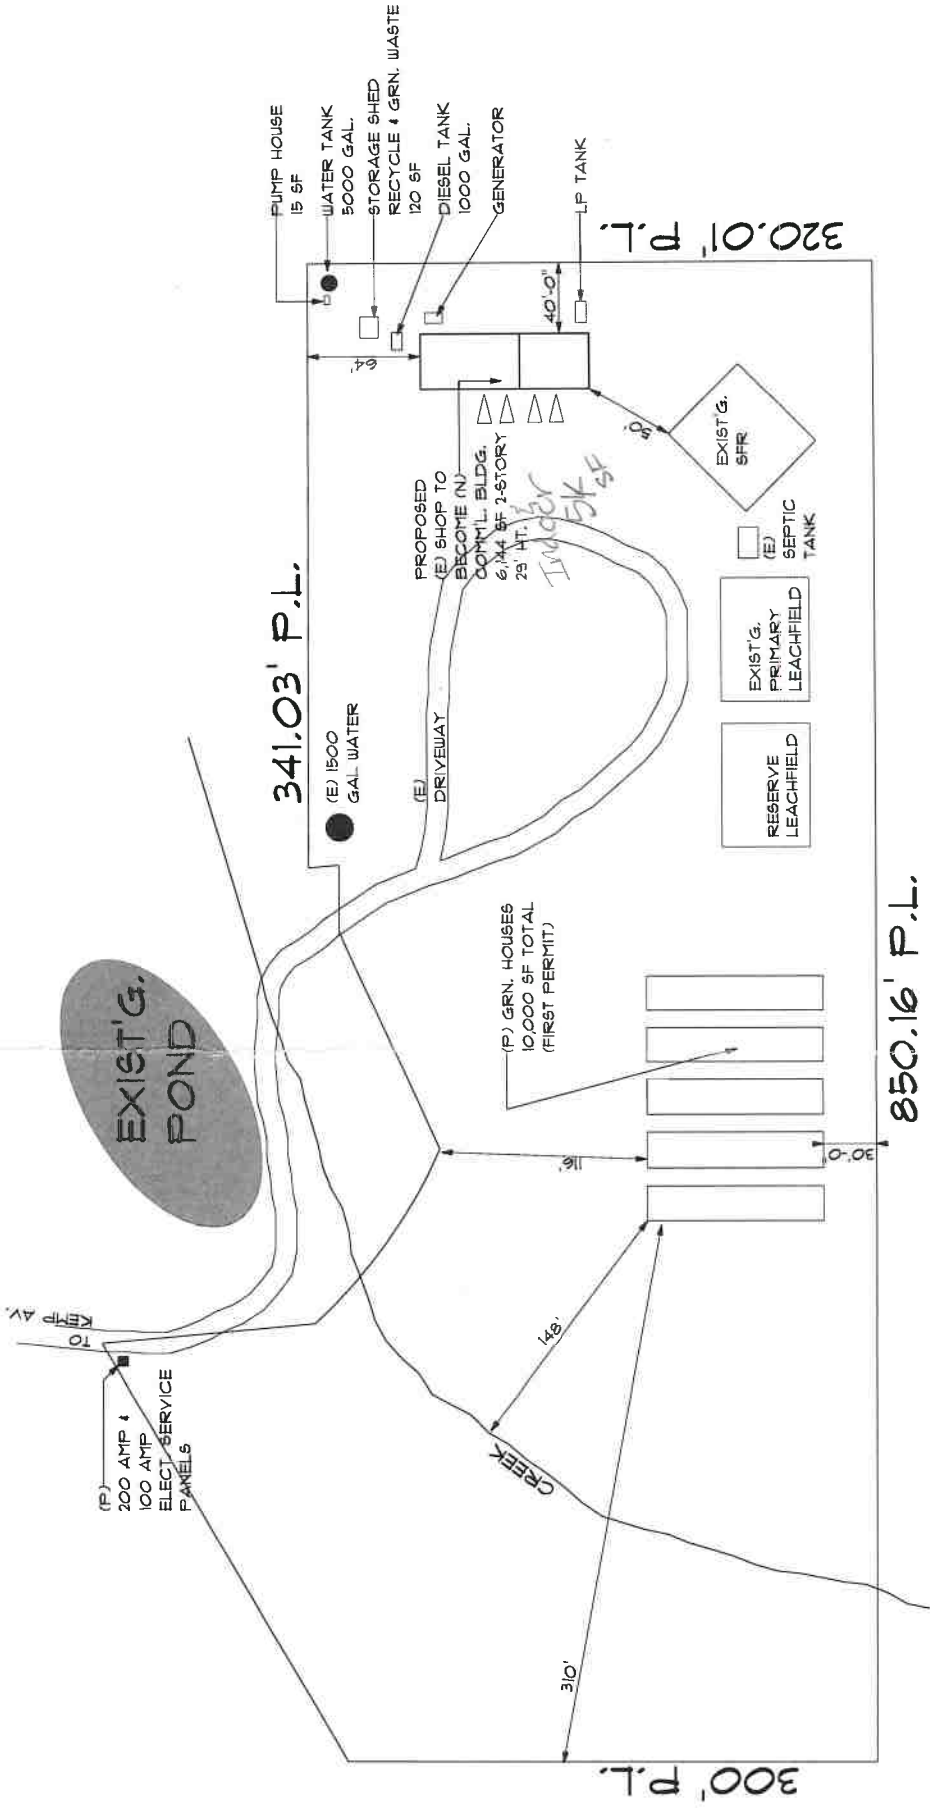

PLOT PLAN
SCALE: 1" = 50'-0"
NORTH

UNAUTHORIZED CHANGES & USES: THE ENGINEER PREPARING THESE PLANS WILL NOT BE RESPONSIBLE FOR OR LIABLE FOR UNAUTHORIZED CHANGES TO OR USES OF THESE PLANS. ALL CHANGES TO THE PLANS MUST BE IN WRITING AND MUST BE APPROVED BY THE PREPARER OF THESE PLANS.