



**ATTACHMENT 1C**


**Site Plan**

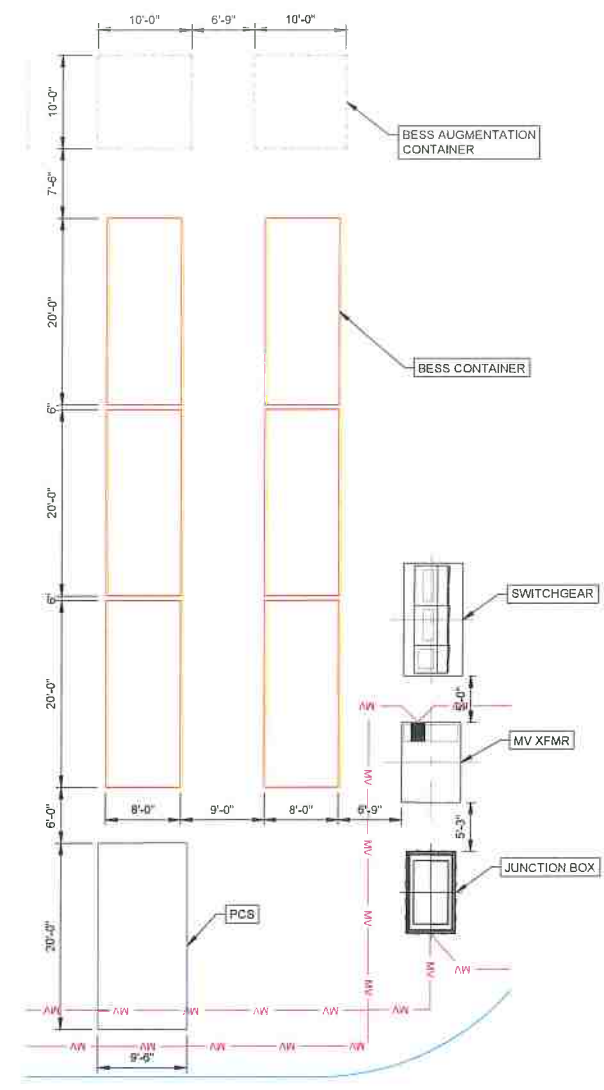

**A** EQUIPMENT PLAN VIEW  
SCALE: 1" = 10'

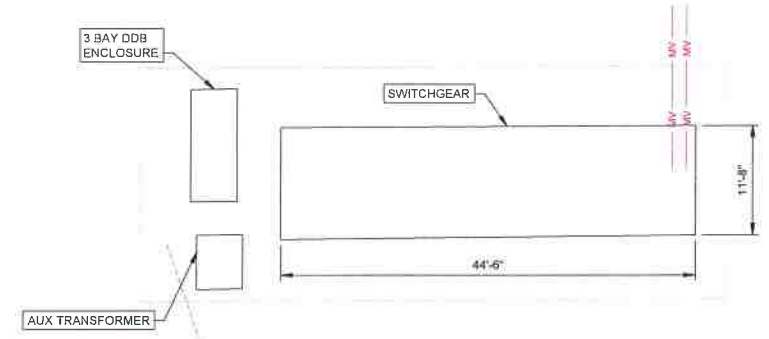

**B** SWITCHGEAR PLAN VIEW  
SCALE: 1" = 10'

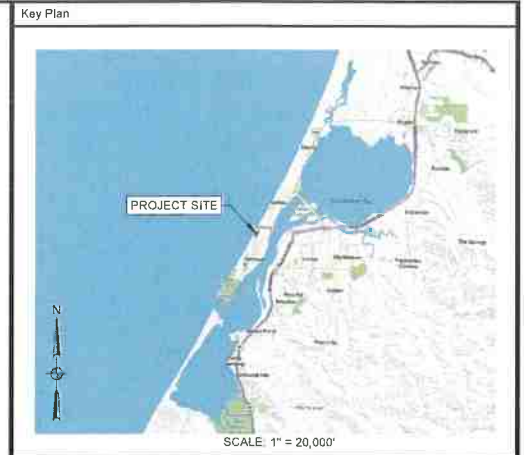

Site Data  
FENCED AREA: 3.0 ACRES

Legend

	PROPERTY BOUNDARY
	PROPOSED ROAD
	PROPOSED FENCE
	FUTURE SUBSTATION FENCE
	BESS CONTAINER
	PCS
	UTILITY POLE
	MV

Reference Drawings

Rev	Date	Drawn	Description	Ch'k'd	App'd
A	12/23/22	ADH	ISSUED FOR REVIEW	SG	SG

**M M**  
**MOTT MACDONALD**

101 Station Drive  
Suite 130  
Westwood, MA 02090  
United States  
T +1 (781) 915-0015  
F +1 (781) 915-0001  
W www.mottmac.com



Title: **FAIRHAVEN BATTERY ENERGY STORAGE SITE PLAN**

PRELIMINARY NOT FOR CONSTRUCTION REPLACE WITH ENGINEERS STAMP AT CONSTRUCTION AND/OR FABRICATION	Designed	SG	Check	SG
	Drawn	ADH	Approved	SG
		SG		SG
	Scale at ANSI D 1" = 60'	Date 11/30/2022	Rev A	
Drawing Number		FAIRHAVEN-E-200		

© Mott MacDonald  
This document is issued for the party which commissioned it and for specific purposes connected with the captioned project only. It should not be relied upon by any other party or used for any other purpose.  
We accept no responsibility for the consequences of this document being relied upon by any other party, or being used for any other purpose, or containing any error or omission which is due to an error or omission in data supplied to us by other parties.  
C:\users\hal95340\appdata\local\microsoft\workdir\mott-use-pw-07\0583917\FAIRHAVEN-E-200.dwg Dec 23, 2022 - 11:52AM HAL95340