


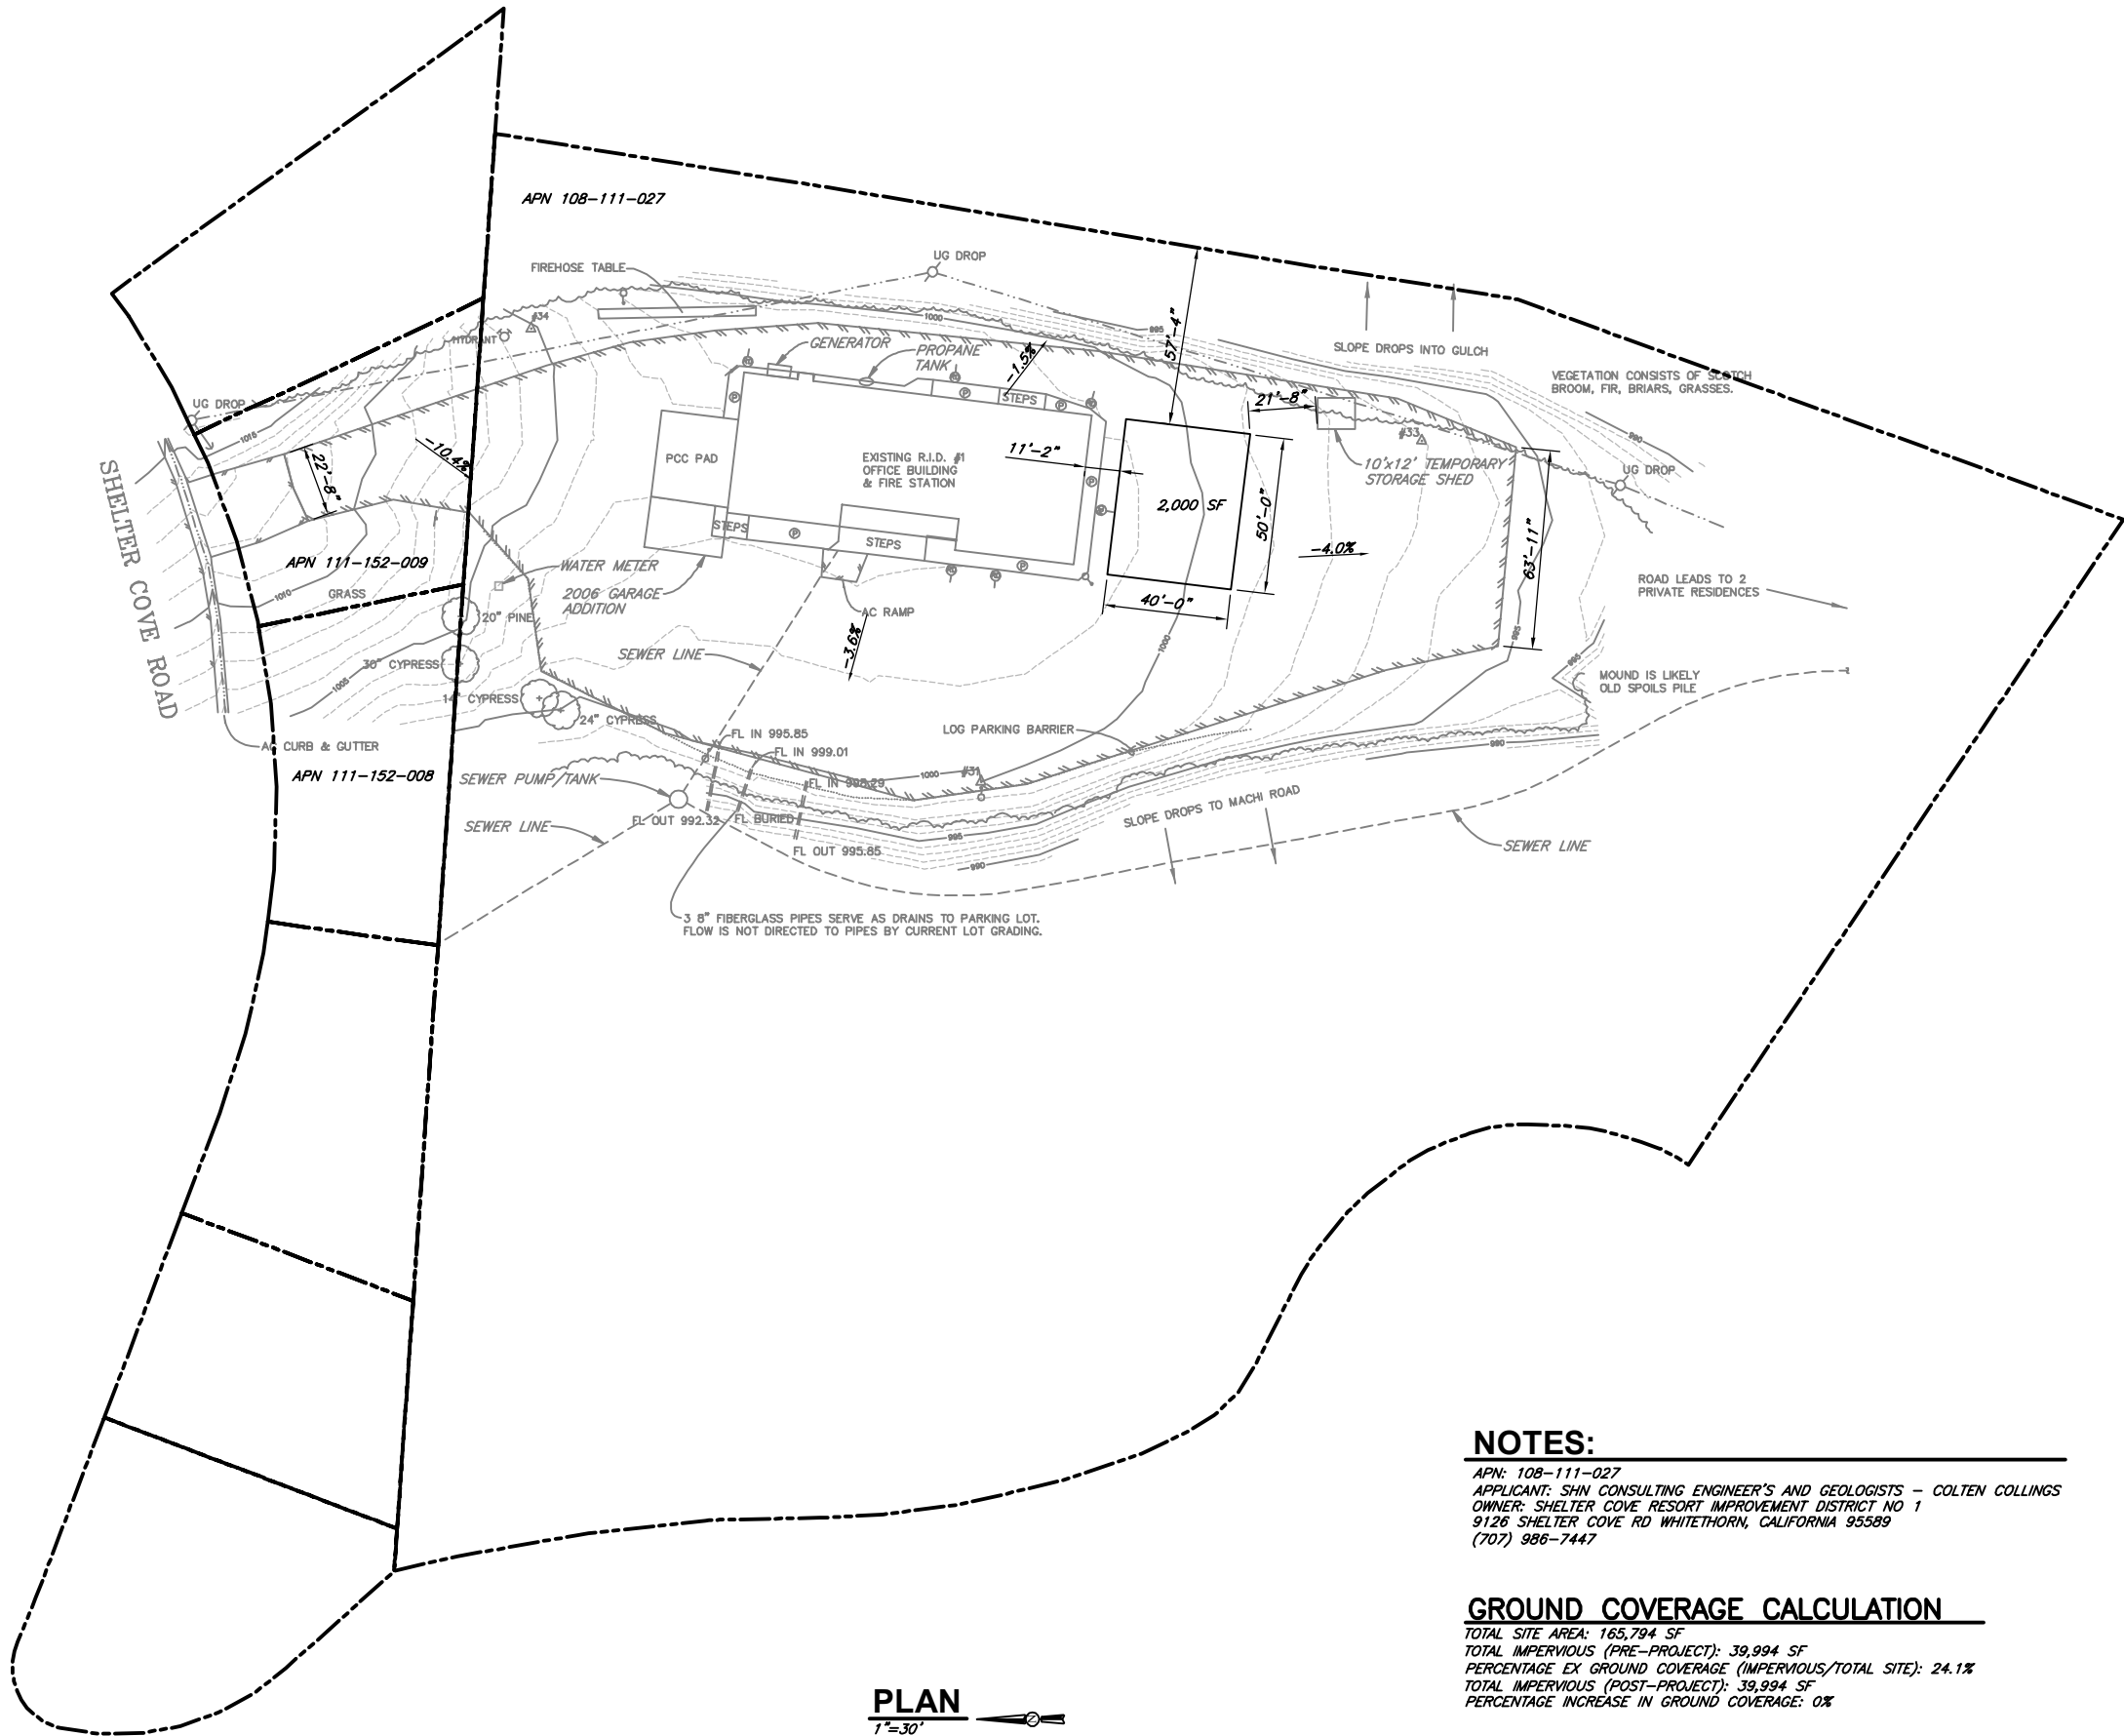

PLAN
1"=30'

NOTES:

APN: 108-111-027
APPLICANT: SHN CONSULTING ENGINEER'S AND GEOLOGISTS - COLTEN COLLINGS
OWNER: SHELTER COVE RESORT IMPROVEMENT DISTRICT NO 1
9126 SHELTER COVE RD WHITETHORN, CALIFORNIA 95589
(707) 986-7447

GROUND COVERAGE CALCULATION

TOTAL SITE AREA: 165,794 SF
TOTAL IMPERVIOUS (PRE-PROJECT): 39,994 SF
PERCENTAGE EX GROUND COVERAGE (IMPERVIOUS/TOTAL SITE): 24.1%
TOTAL IMPERVIOUS (POST-PROJECT): 39,994 SF
PERCENTAGE INCREASE IN GROUND COVERAGE: 0%

PRELIMINARY

SHELTER COVE RESORT IMPROVEMENT DISTRICT FIRE BUILDING FOUNDATION 9126 SHELTER COVE RD, WHITETHORN, CALIFORNIA 95589										DSGN		CC												335 S. MAIN ST. WILLITS, CA. 95490 WWW.SHN-ENGR.COM 707-459-4518		VERIFY SCALES	
SITE PLAN										DR		CDN/JWF												BAR IS ONE INCH ON ORIGINAL DRAWING		O 1"	
										CHK		JGI												IF NOT ONE INCH ON THIS SHEET, ADJUST SCALES ACCORDINGLY			
										APVD						NO.		DATE		REVISION						BY	