

**GECK-MOELLER RESIDENCE**

12 HAWKS HILL RD.  
 LOLETA, CA  
 APN: 308-231-002-000

**SITE PLAN**

PRELIMINARY - NOT FOR CONSTRUCTION

**REVISIONS**

#	DATE	DESCRIPTION


OWNER:  
 JOEL GECK-MOELLER  
 P.O. BOX 688  
 LOLETA, CA 95551  
 707.273.0528  
 loletagm@gmail.com

SHEET DATE: 5.26.2023  
 DRAWN BY: CAT ORY

SHEET NO.

**A-1.1**

GECK-MOELLER RESIDENCE

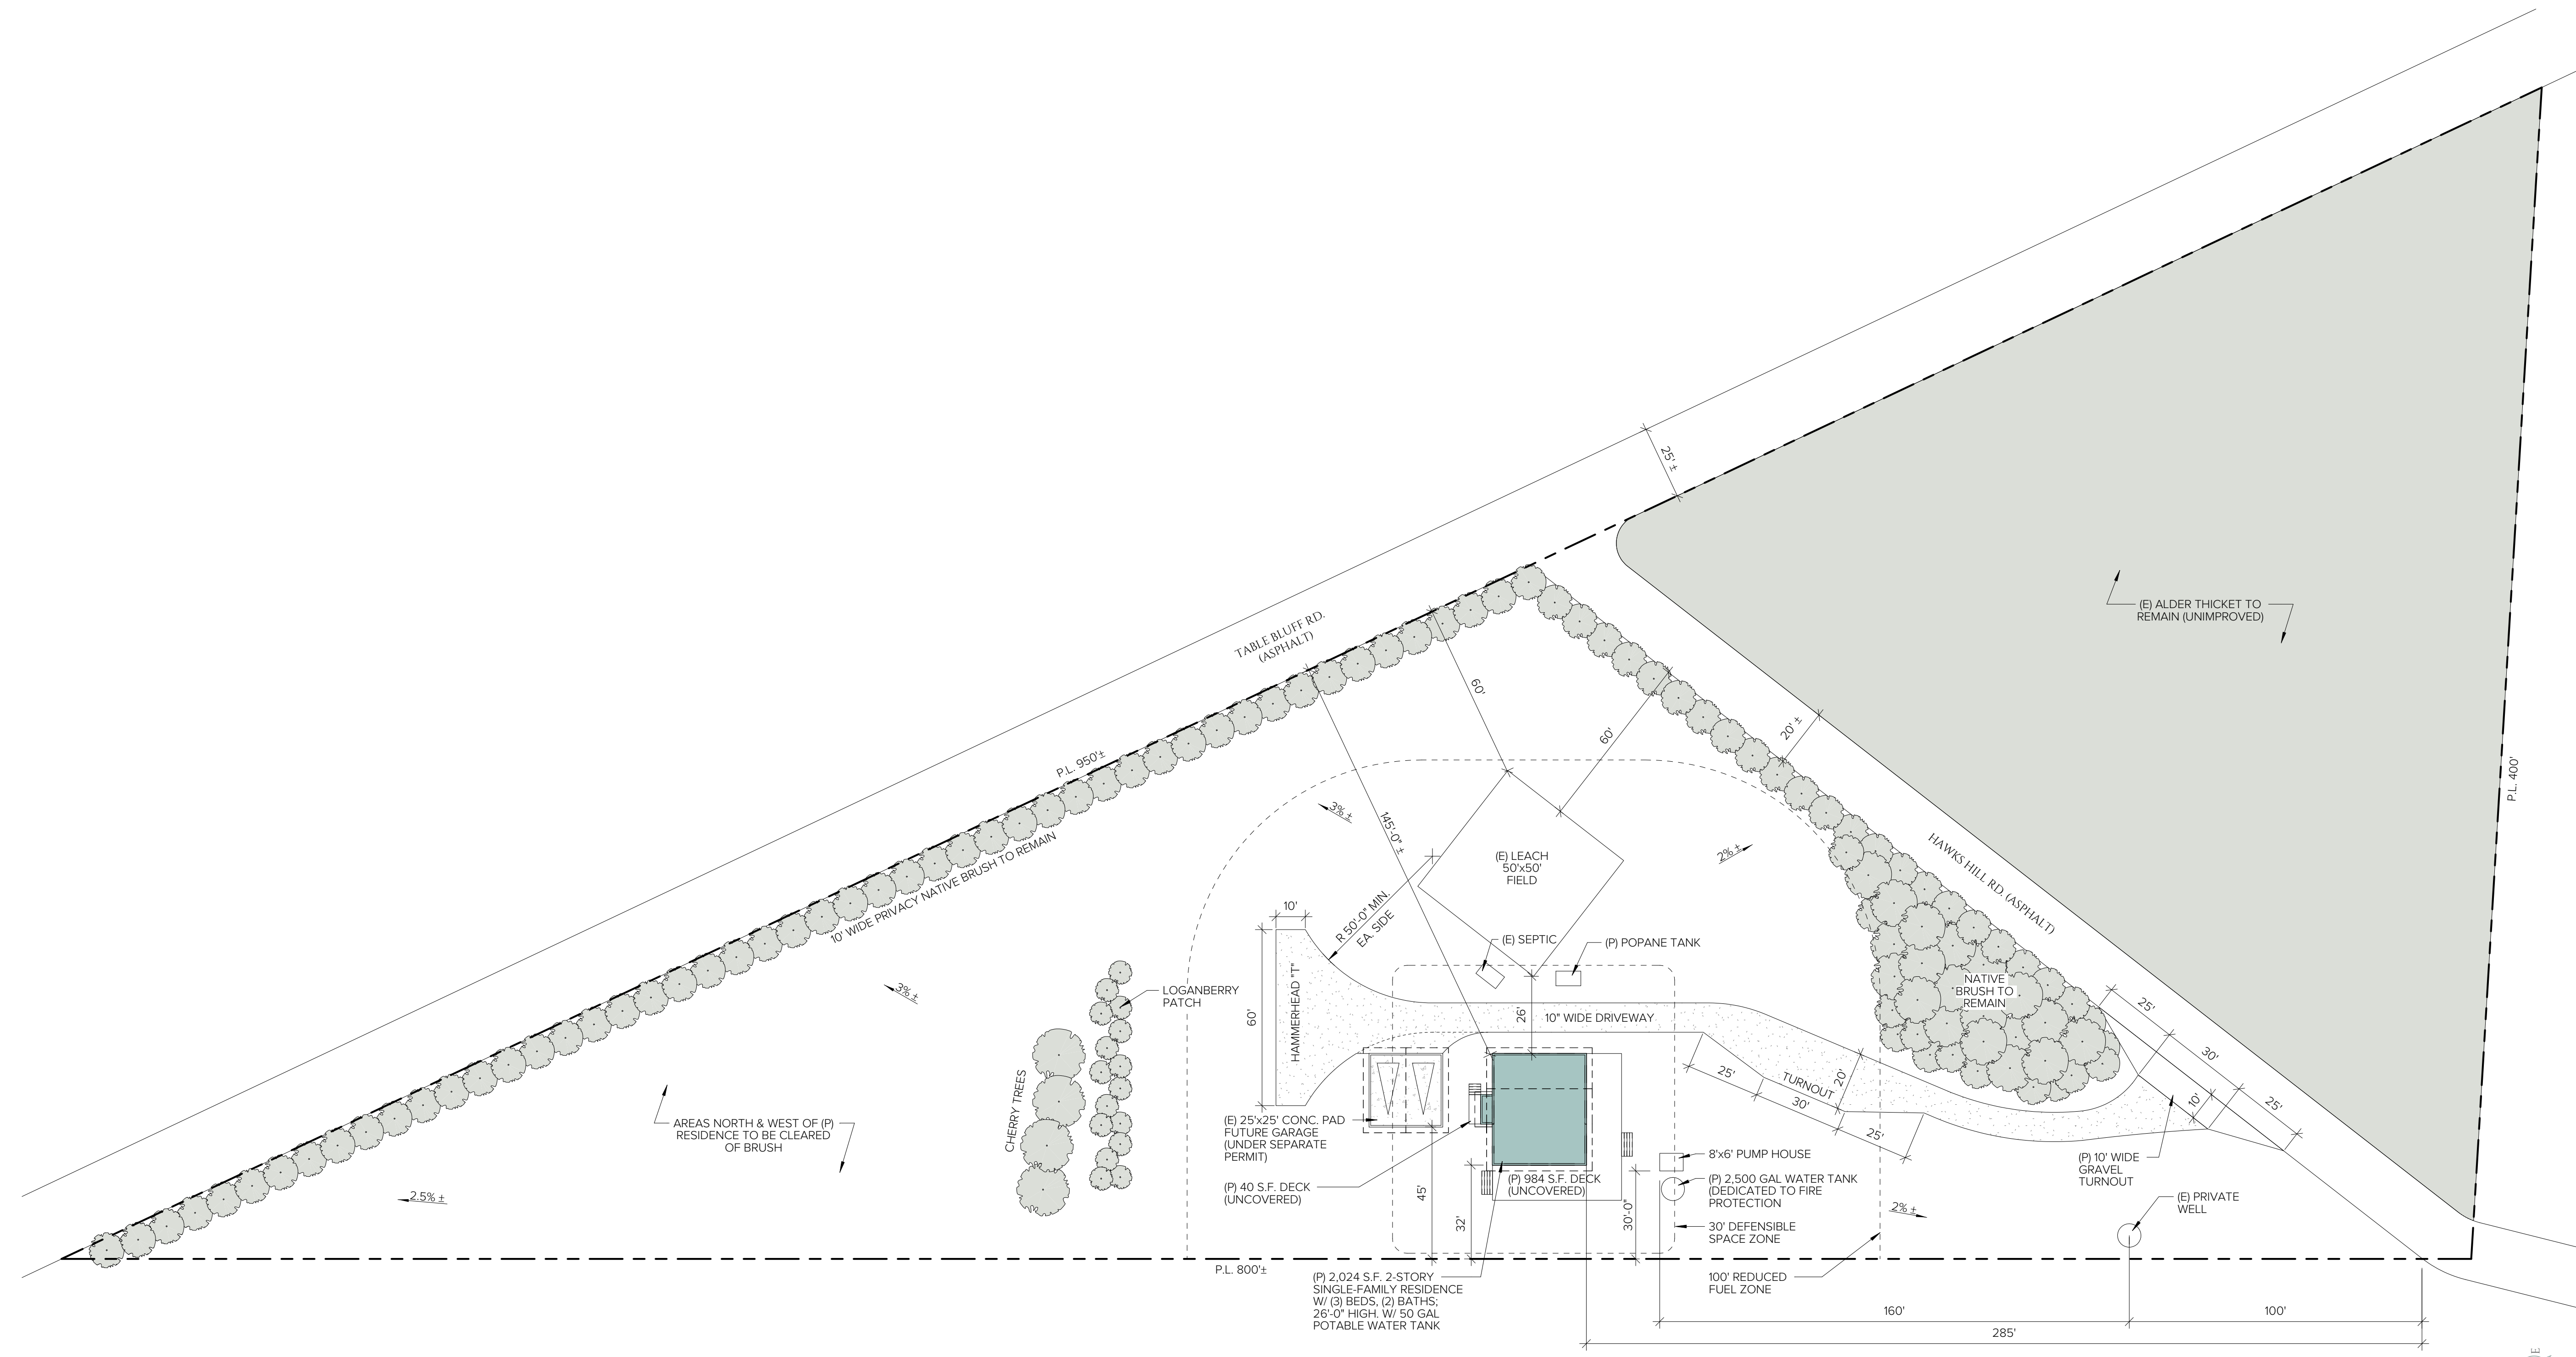

**SITE NOTES:**  
 • NO (E) TREES TO BE REMOVED;  
 • NO (P) GRADING;  
 • NO PERENNIAL & INTERMITTENT WATER COURSES LOCATED ON SITE;  
 • NO (P) OR (E) CURBS, SIDEWALKS, OR GUTTERS;  
 • NO PROPANE OR KEROSENE STORAGE TANKS.