

1. THE NOISE PRODUCED BY A GENERATOR USED FOR CANNABIS CULTIVATION SHALL NOT BE AUDIBLE BY HUMANS FROM NEIGHBORING RESIDENCES. THE DECIBEL LEVEL FOR GENERATORS AT THE PROPERTY LINE SHALL BE NO MORE THAN 60 DECIBELS. WHERE APPLICABLE, SOUND LEVELS MUST ALSO SHOW THAT THEY WILL NOT EXCEED THE MAXIMUM PERMITTED MURRELET OR SPOTTED OWL SPECIES WHEN GENERATOR USE IS TO OCCUR IN THE VICINITY OF POTENTIAL HABITAT. CONFORMANCE WILL BE EVALUATED USING CURRENT AUDITORY DISTURBANCE GUIDANCE PREPARED BY THE UNITED STATE FISH AND WILDLIFE SERVICE, AND FURTHER CONSULTATION WHERE NECESSARY.
2. NOISE SHELTER WILL BE CONSTRUCTED FOR MOBILE GENERATORS. SHELTER WILL BE CONSTRUCTED FROM LUMBER FRAMING, PLYWOOD PROTECTION, AND FIRE RESISTANT INSULATION IF NECESSARY.
3. STORAGE OF FUEL. FUEL SHALL BE STORED AND HANDLED IN COMPLIANCE WITH APPLICABLE STATE AND LOCAL LAWS AND REGULATIONS, AND IN SUCH A WAY THAT NO SPILLAGE OCCURS.

REFUSE SHALL BE STORED ON 10'X16' CONCRETE SLAB AND UNDER ROOF COVER.
REFUSE MUST BE HAULED TO AN APPROVED WASTE FACILITY WEEKLY.

COMPOST SHALL BE STORED ON EXISTING 30'X100' CONCRETE SLAB. CANNABIS WASTE
CANNOT EXCEED 50% OF THE GENERATED ORGANIC MATERIAL.

1. THERE ARE NO SCHOOLS, SCHOOL BUS STOPS, PLACES OF WORSHIP, PUBLIC PARKS, OR TRIBAL CULTURAL RESOURCES WITHIN 600' OF CULTIVATION AREAS.
2. THERE ARE NO OFFSITE RESOURCES WITHIN 300' OF CULTIVATION AREAS.
3. POINT OF WATER DIVERSION LOCATED AT 6080347.371E, 2245202.25N
4. PROPOSED POND LOCATED AT 40.980088, -123.745361
5. THERE IS NO NON-CANNABIS ACTIVITY OCCURRING ANYWHERE ONSITE
6. THERE IS NO SECURE WASTE STORAGE AREA NECESSARY FOR THIS PROPERTY

WATER: RAINWATER / ONSITE
WASTEWATER: NONE
POWER: PG&E
PHONE: FRONTIER
CREEKS/STREAMS: TRIBUTARY TO SUPPLY CREEK
TREES TO BE REMOVED: 3-ACRE CON.
GRADING: SEE GRADING PLAN

A FIELD SURVEY FOR TOPOGRAPHIC PURPOSES WAS CONDUCTED BY TVCE ON MARCH 2016. A BOUNDARY SURVEY WAS NOT CONDUCTED. ALL PROPERTY LINES DEPICTED ON THESE PLANS REFLECT APPROXIMATE LACTATIONS BASED ON COUNTY RECORDS.

PROVIDE ADEQUATE WATER STORAGE AND DELIVERY AS OUTLINED BY SRA ORDINANCE AND CALFIRE REQUIREMENTS

PROVIDE ADEQUATE TURN AROUND AND PULLOUTS AS OUTLINED BY SRA ORDINANCE REQUIREMENTS AND CALFIRE REQUIREMENTS



TVCE
67 WALNUT WAY
PO BOX 1567
WILLOW CREEK, CA 95573
PHONE (530) 629-3000
FAX (530) 629-3011

[illegible]

PLOT PLAN

WILLOW CREEK, HUMBOLDT COUNTY, CALIFORNIA


DRAWN BY: A. DOMINICK	DESIGNED BY: JTM	CHECKED BY: J. MCKNIGHT	APPROVED BY: TVCE
DATE OF ISSUE: OCTOBER 2001			
SCALE: AS SHOWN			
PROJECT NO: 986			
DRAWING NO: C01			

SMALL MIXED-LIGHT TIER 1
PREMISES DIAGRAM
APN: 522-025-006


FOR
KUSH CREEK ORGANICS, LLC.
7824 OLD THREE CREEKS ROAD
WILLOW CREEK, CA 95573





AREA MAP
NTS

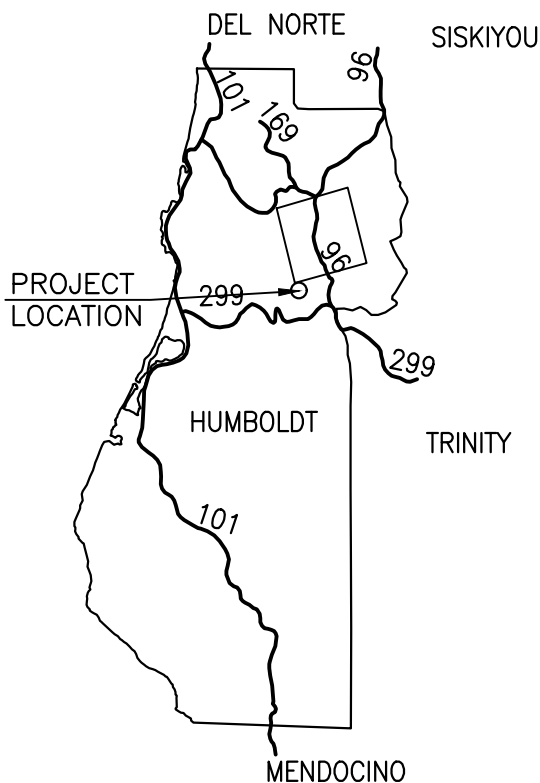

VICINITY MAP
NTS

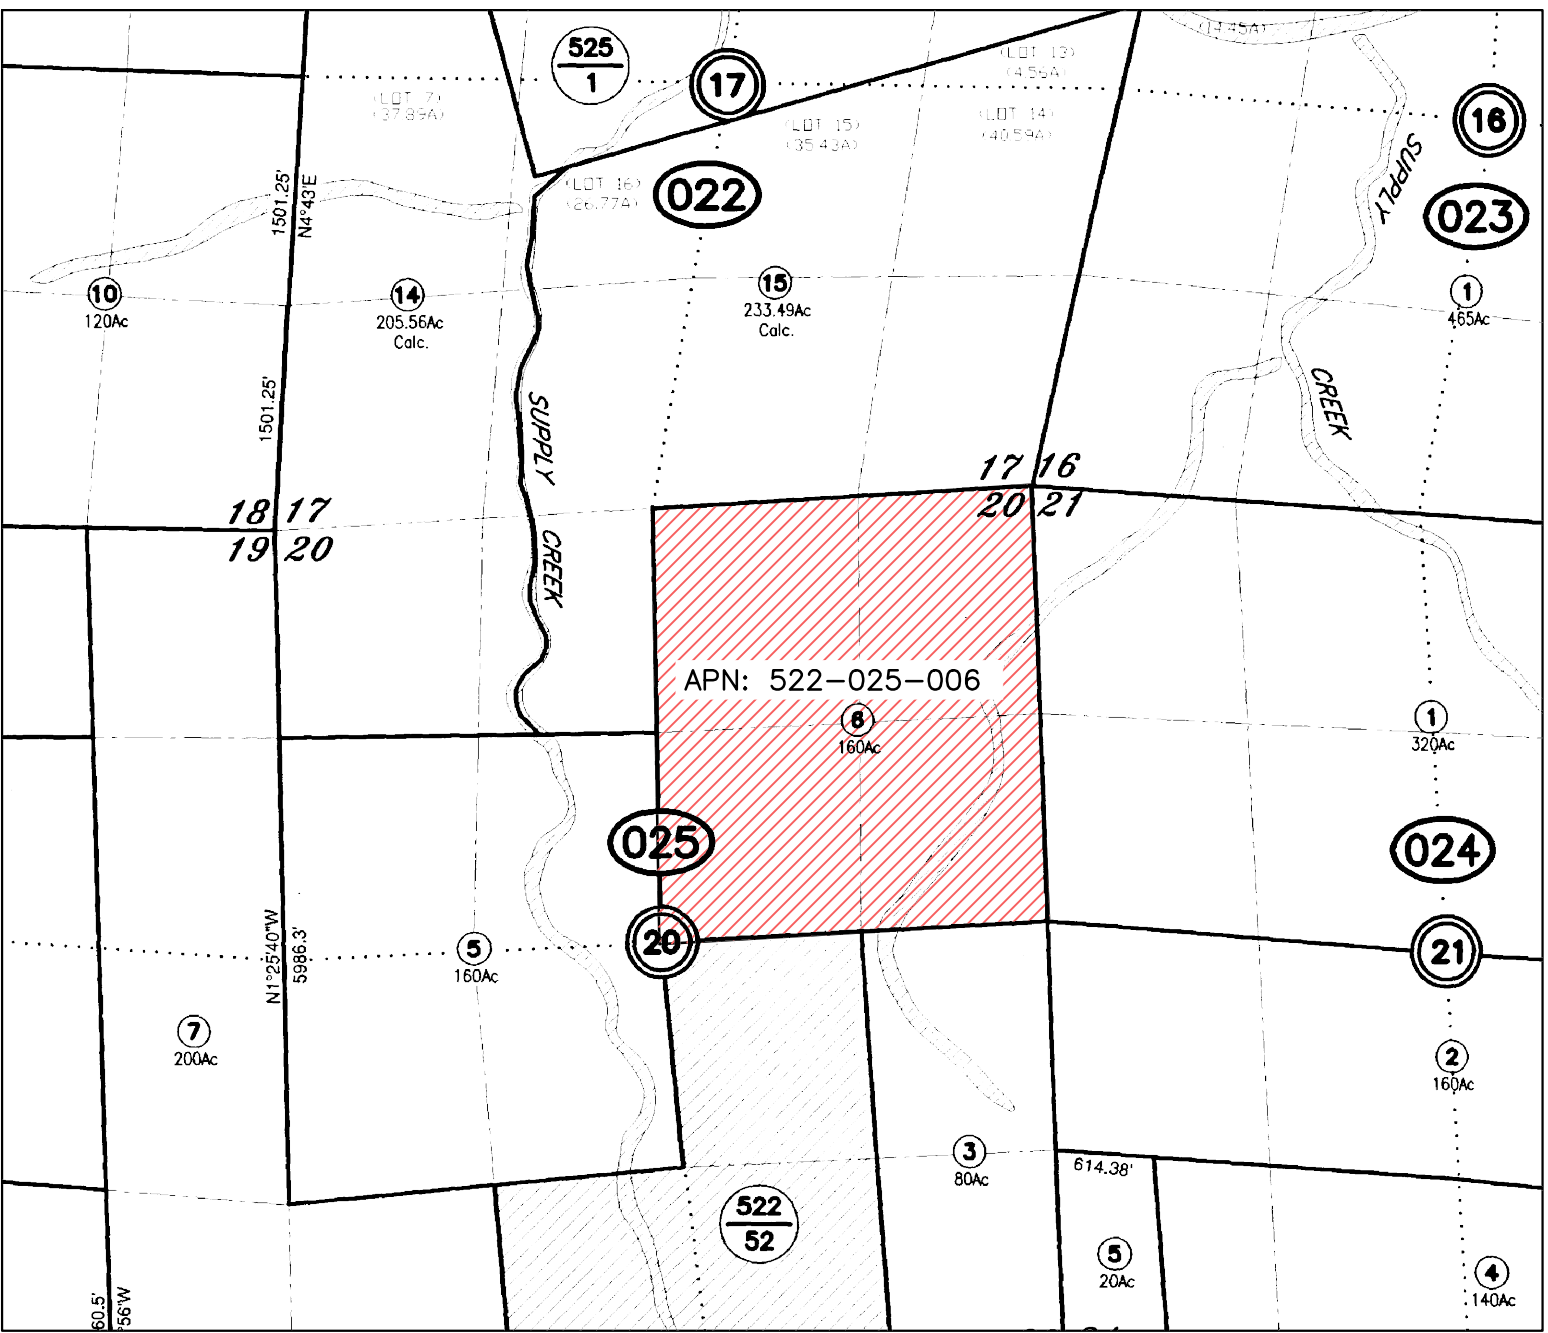

LOCATION MAP
NTS

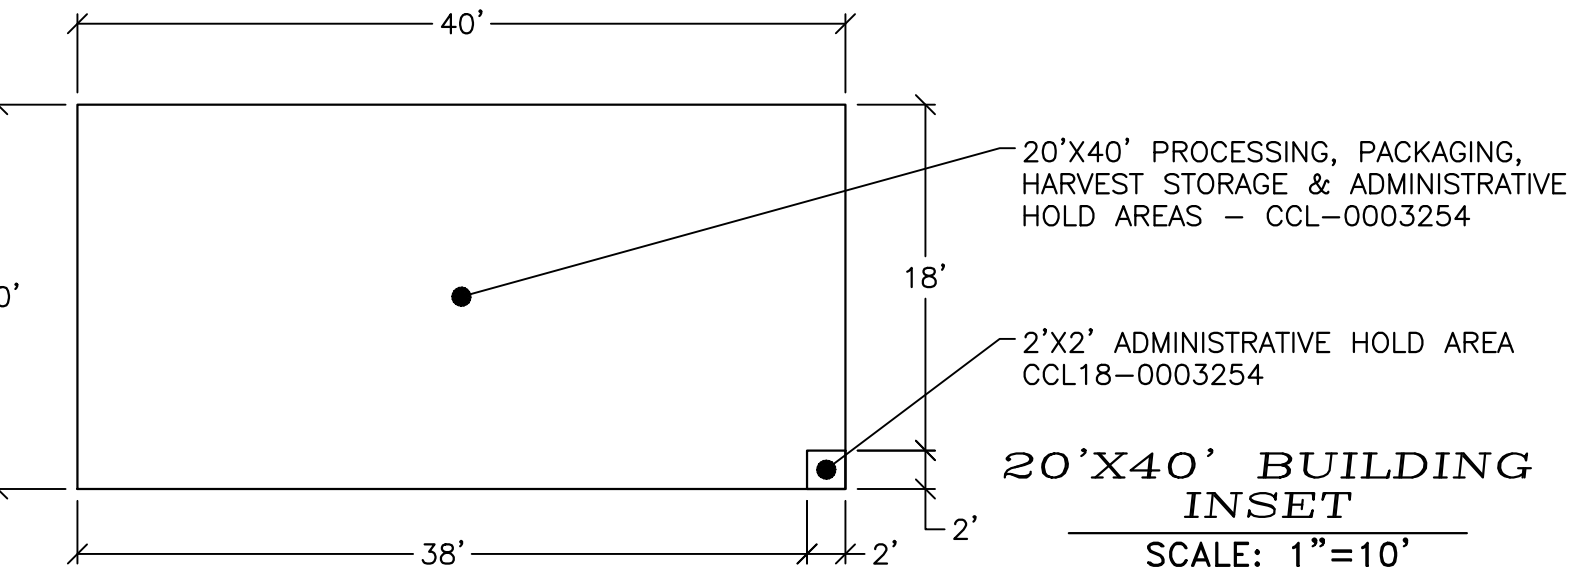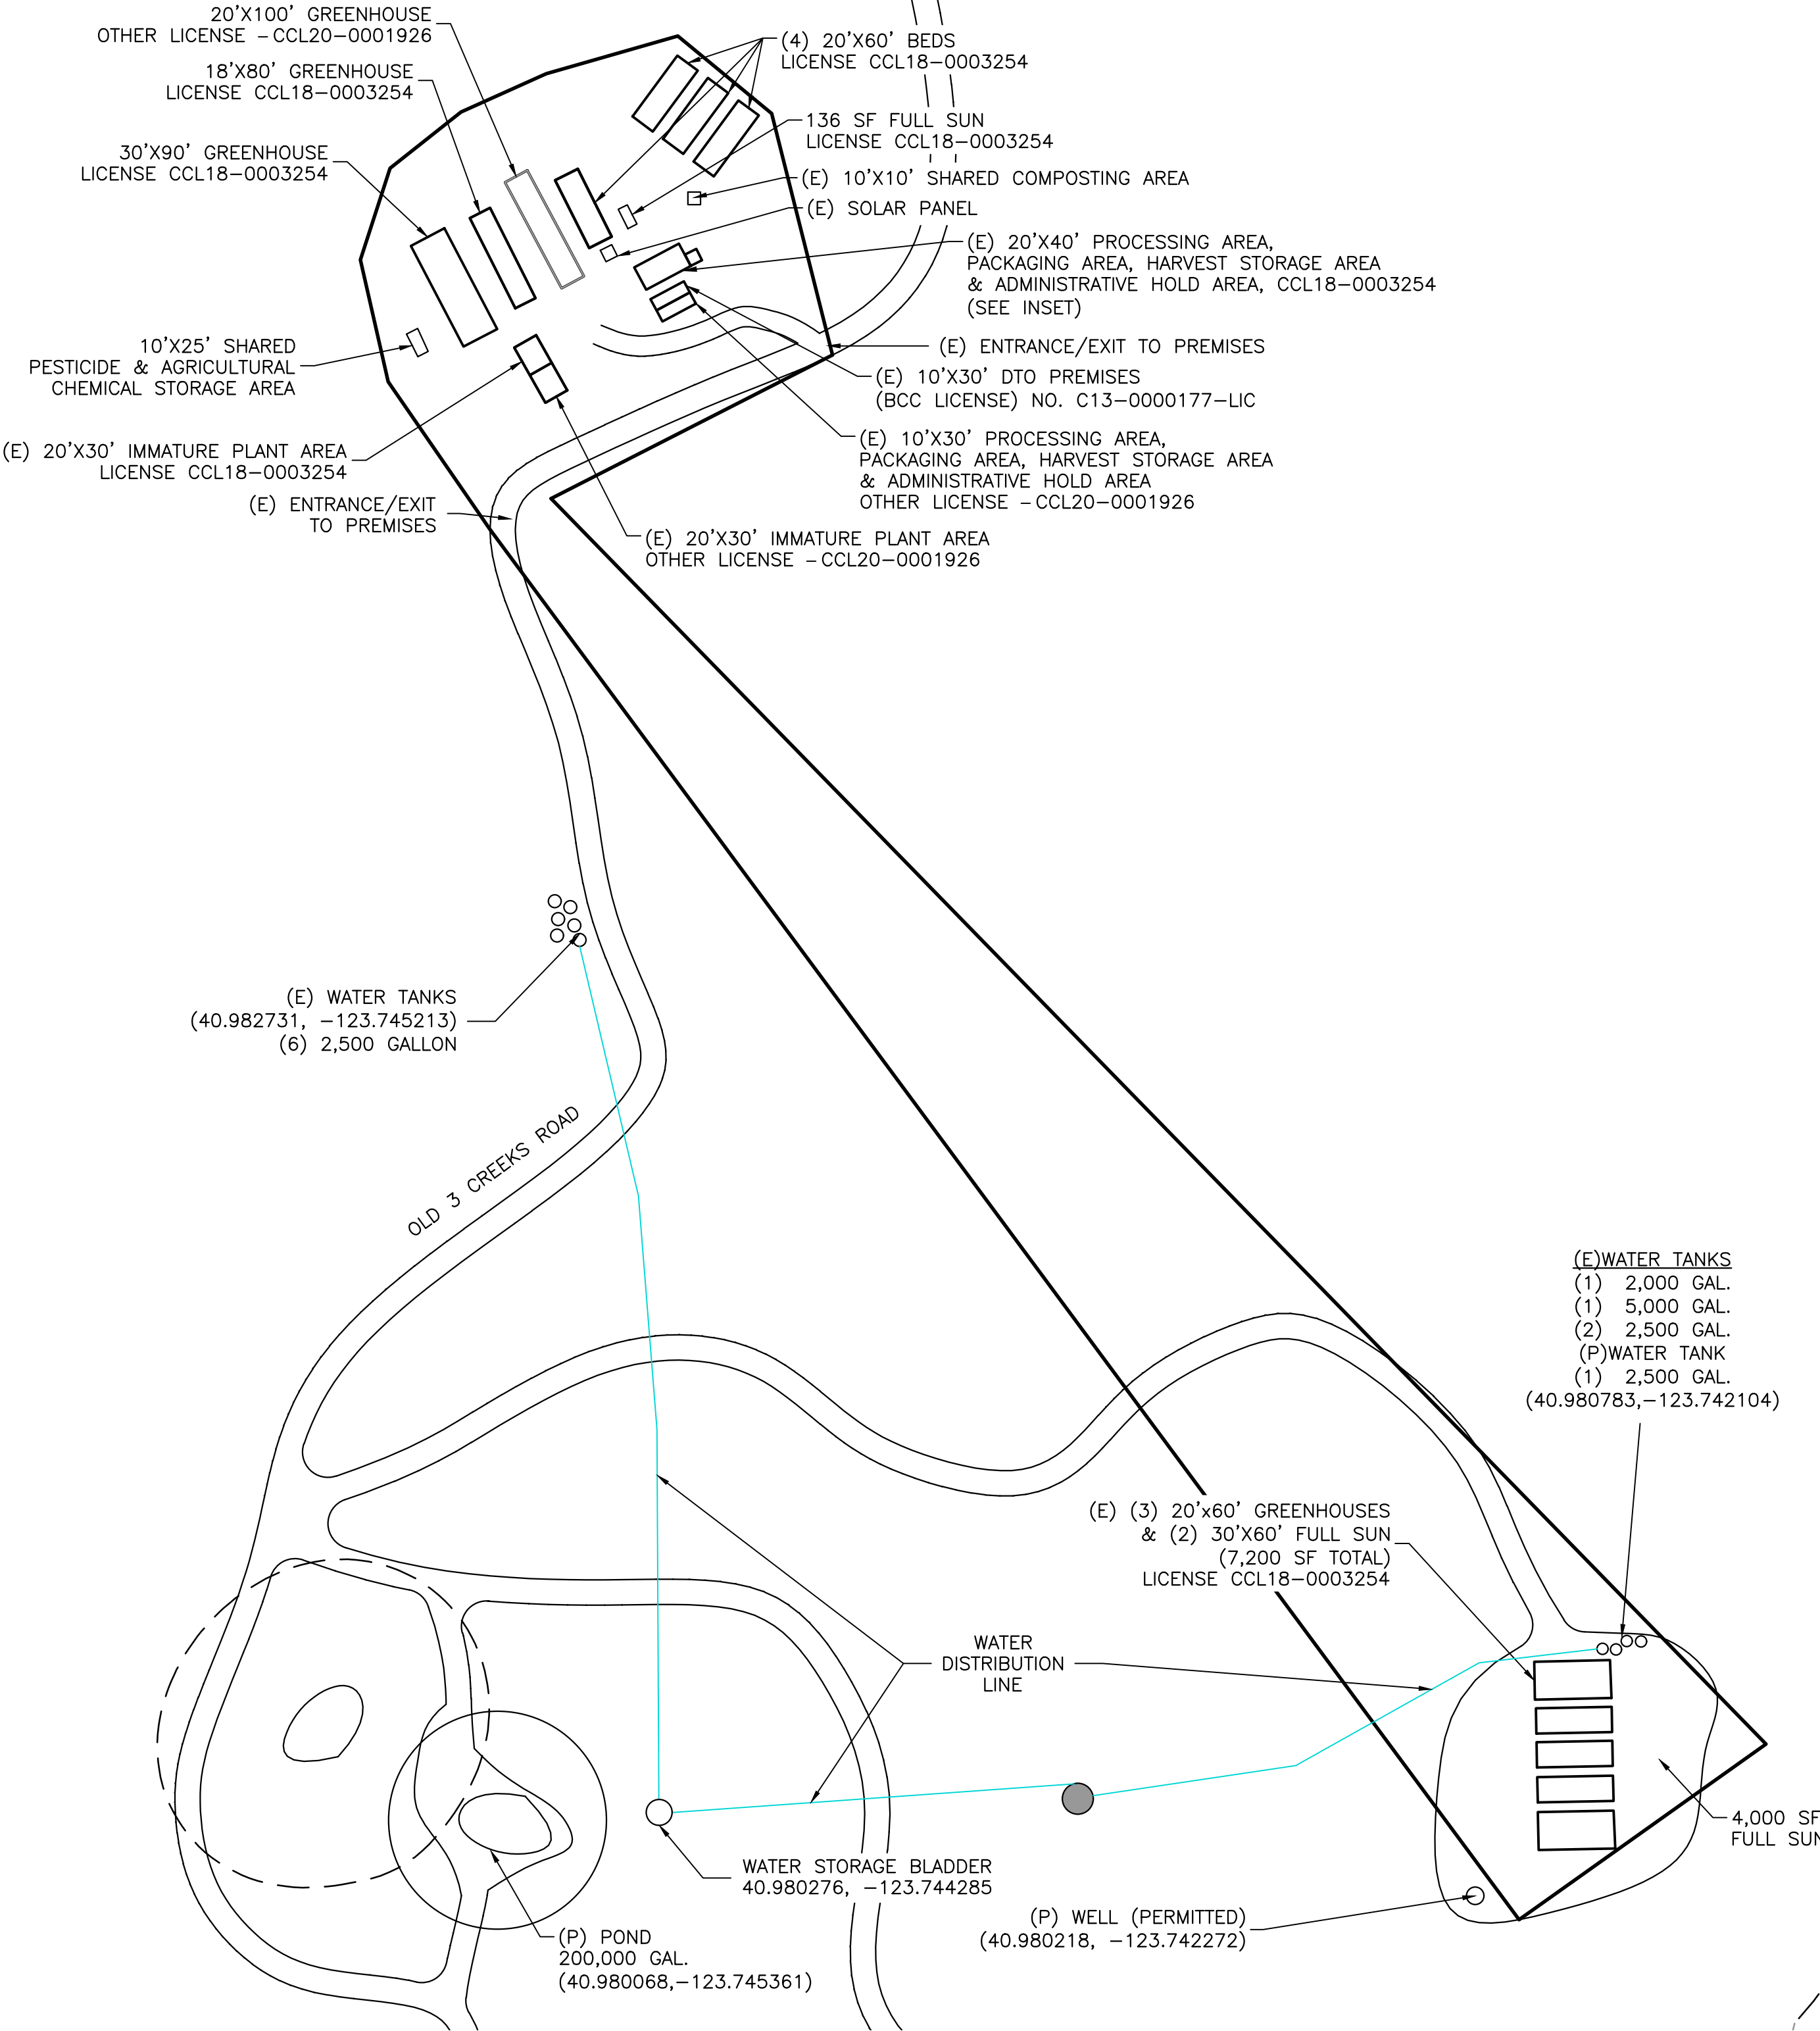

PLAN VIEW
1"=100'
0 100 200
NTS

CANOPY NOTES				
30'x90'	GREENHOUSE	2,700SF	-	CCL18-0003254
18'x80'	GREENHOUSE	1,440SF	-	CCL18-0003254
20'x100'	GREENHOUSE	2,000SF	-	CCL20-0001926
20'x60'	BED	1,200SF	-	CCL20-0001926
20'x60'	BED	1,200SF	-	CCL20-0001926
20'x60'	BED	1,200SF	-	CCL18-0003254
20'x60'	BED	1,200SF	-	CCL18-0003254
20'x60'	GREENHOUSE	1,200SF	-	CCL18-0003254
20'x60'	GREENHOUSE	1,200SF	-	CCL18-0003254
20'x60'	GREENHOUSE	1,200SF	-	CCL18-0003254
30'x60'	FULL SUN	1,800SF	-	CCL18-0003254
30'x60'	FULL SUN	1,800SF	-	CCL18-0003254
8'x17'	FULL SUN	136SF	-	CCL18-0003254
CCL20-0001926 TOTAL:		2,000SF		
CCL18-0003254 TOTAL:		20,273SF		
TOTAL AGGREGATE CANOPY SQUARE FOOTAGE:		22,276SF		



REV	DATE	DESCRIPTION	DWN BY	CHK BY	APP BY

KUSH CREEK ORGANICS, LLC.
APN: 522-025-006
7824 OLD THREE CREEKS ROAD
WILLOW CREEK, CA 95573
SMALL MIXED-LIGHT TIER 1
PREMISES DIAGRAM
WILLOW CREEK, HUMBOLDT COUNTY, CALIFORNIA

DRAWN BY: A. DOMINICK	DESIGNED BY: JTM	CHECKED BY: J. MCKNIGHT	APPROVED BY: TVCE
DATE OF ISSUE: OCTOBER 2021			
SCALE: AS SHOWN			
PROJECT NO: 986			
DRAWING NO: C02			