


WHIPSAWSONS, LLC

2555 SUNSET RIDGE RD. BLOCKSBURG, CA 95514

APN: 217-391-012

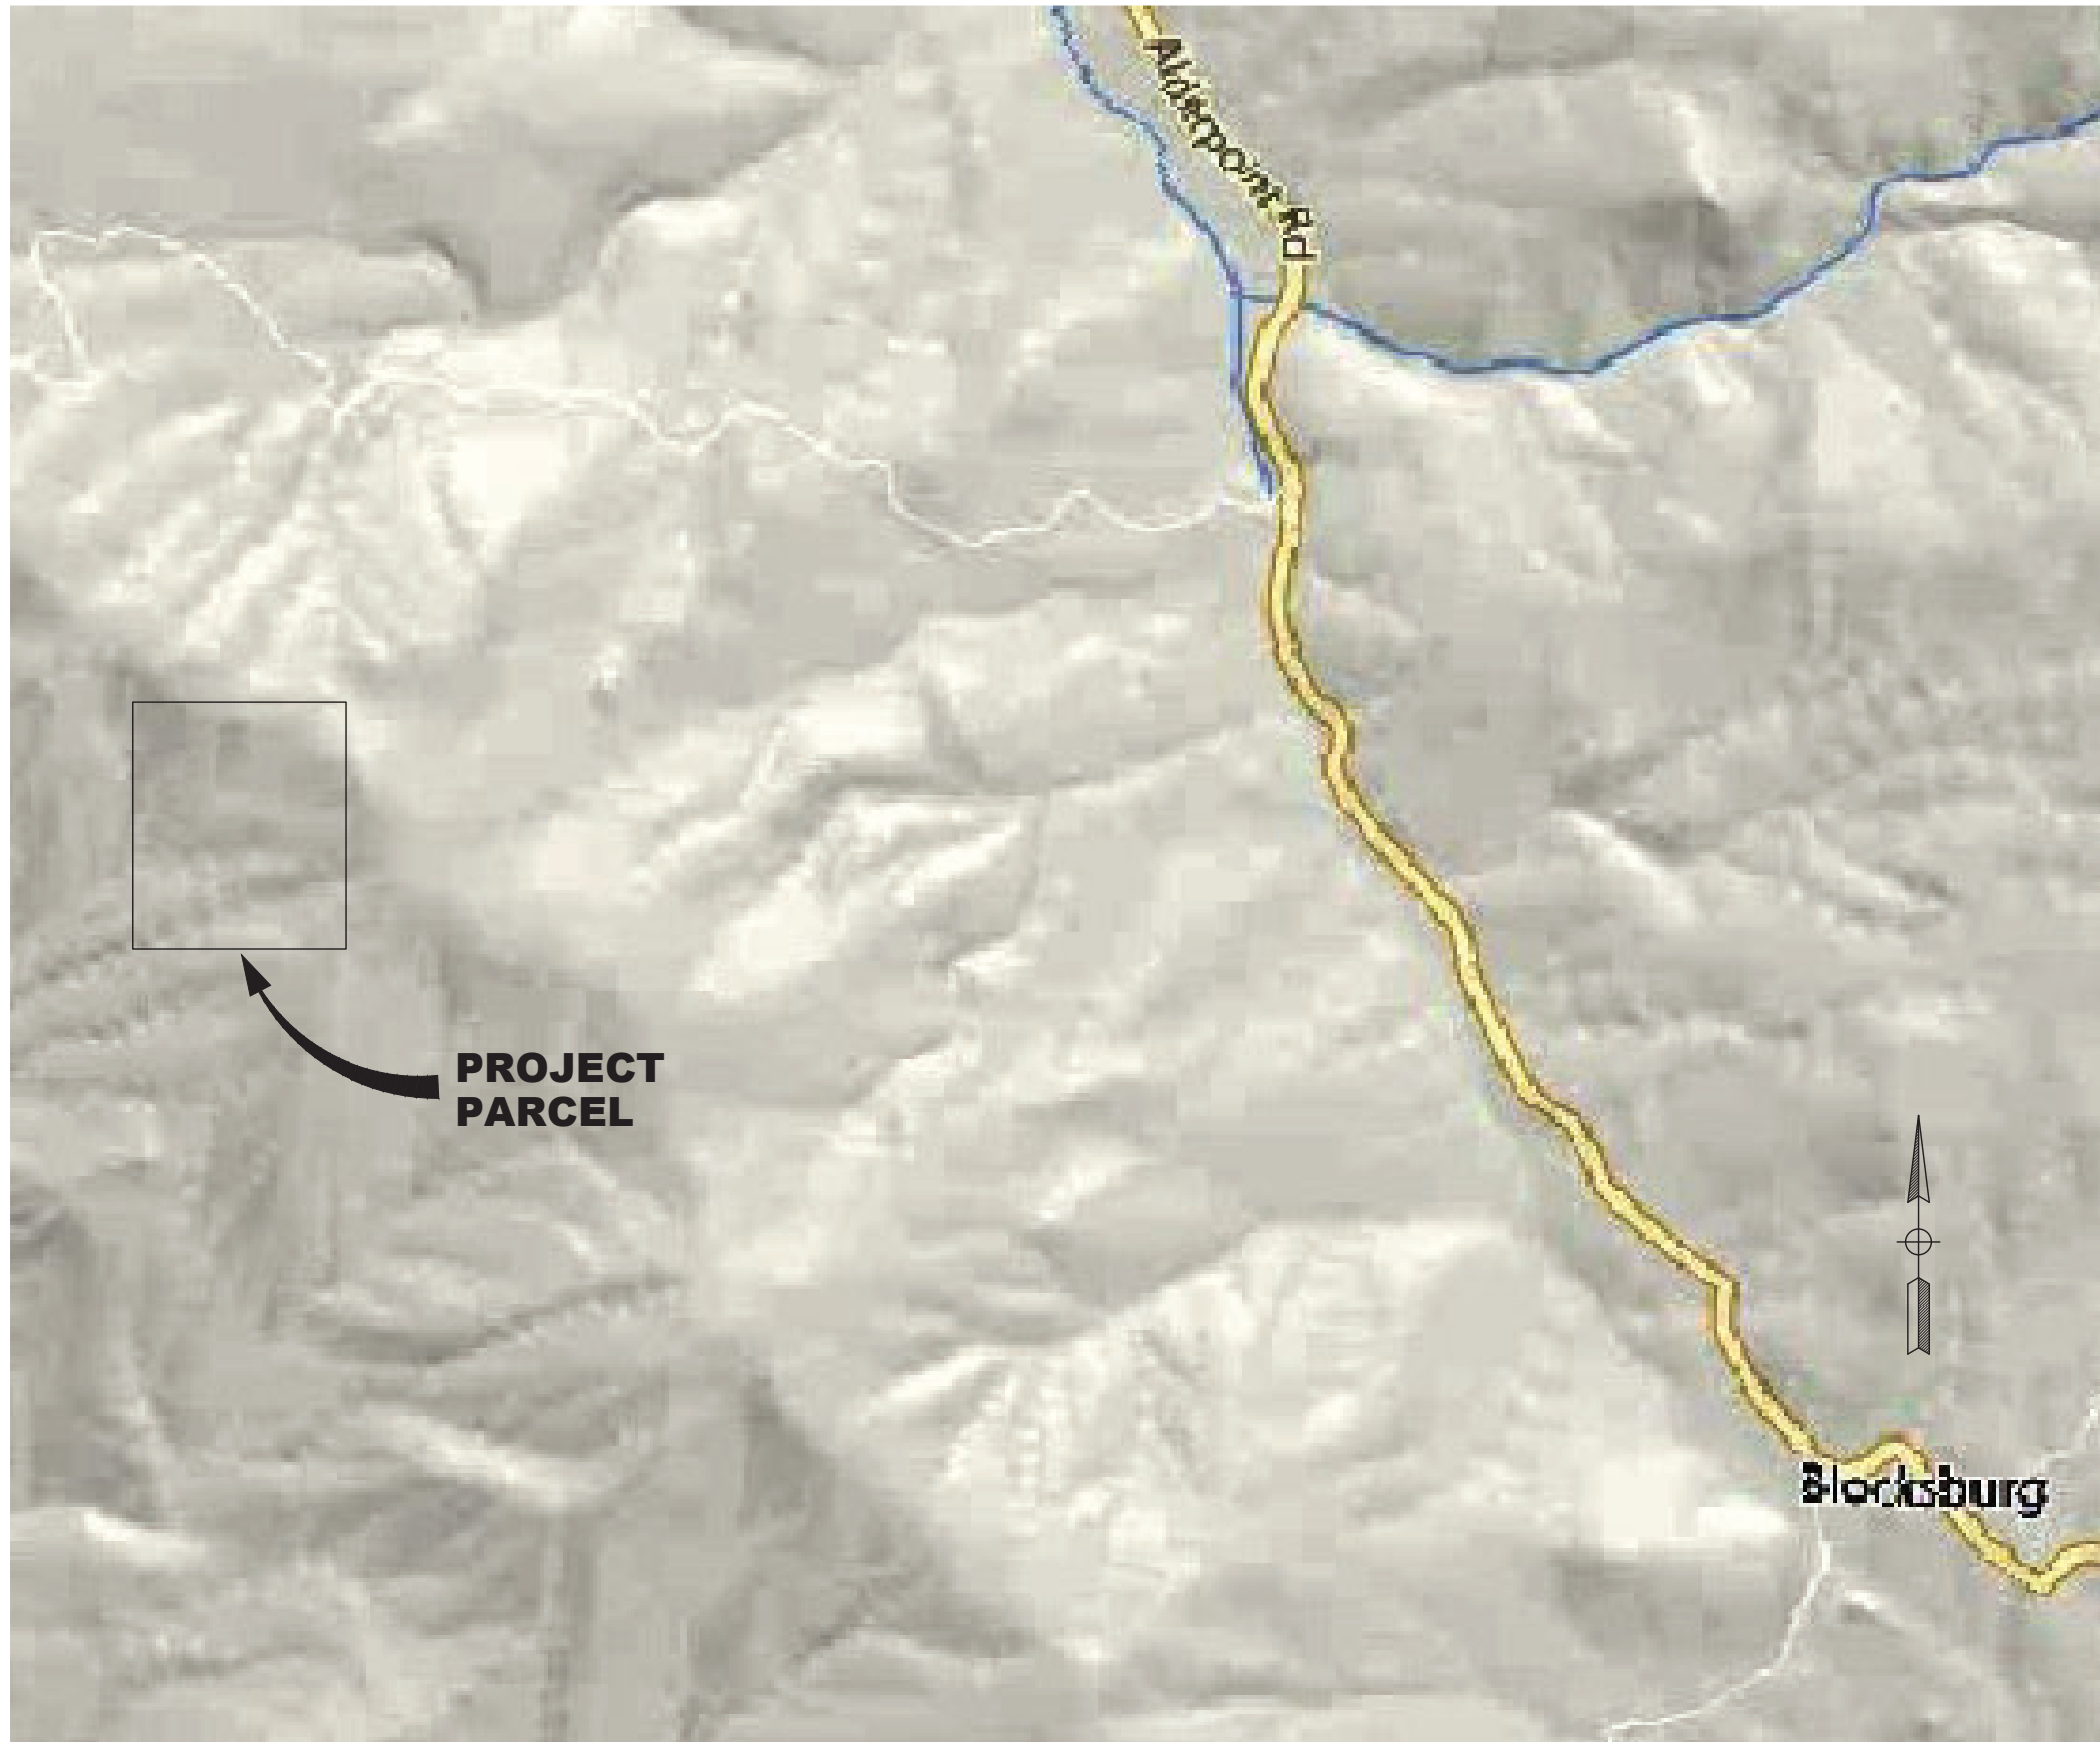

VICINITY MAP
NOT TO SCALE

NOTES:

- ALL LOCATIONS ARE APPROXIMATE. NO SURVEY WAS CONDUCTED FOR THIS PROJECT.
- PROPERTY LINES ARE APPROXIMATE.
- CONTOURS SHOWN HEREON ARE FROM NOAA 2018-2019 WILDFIRE SHAPE FILES.
- IMAGE SHOWN HEREON IS FROM BING.
- NO TREES WILL BE REMOVED FOR THIS PROJECT.
- NO SCHOOLS, BUS STOPS, PLACES OF WORSHIP, PUBLIC PARKS WITHIN 600' OF CULTIVATION SITE. NO TRIBAL RESOURCES OR OFF-SITE RESIDENCES WITHIN 300'.
- NO DEVELOPED OR PROPOSED AREAS EXCEED 15% SLOPE.




OWNER INFORMATION:

OWNER: WHIPSAWSONS, LLC

SITE INFORMATION:

40 ACRES
SRA: YES
ZONE: FR-B-5-(40)

SHEET LIST TABLE	
Sheet Number	Sheet Title
G0.1	PLOT PLAN
C1.1	RETROACTIVE GRADING PLAN
C1.2	PROPOSED GRADING PLAN

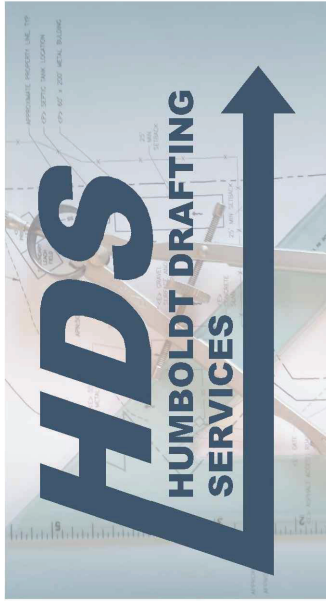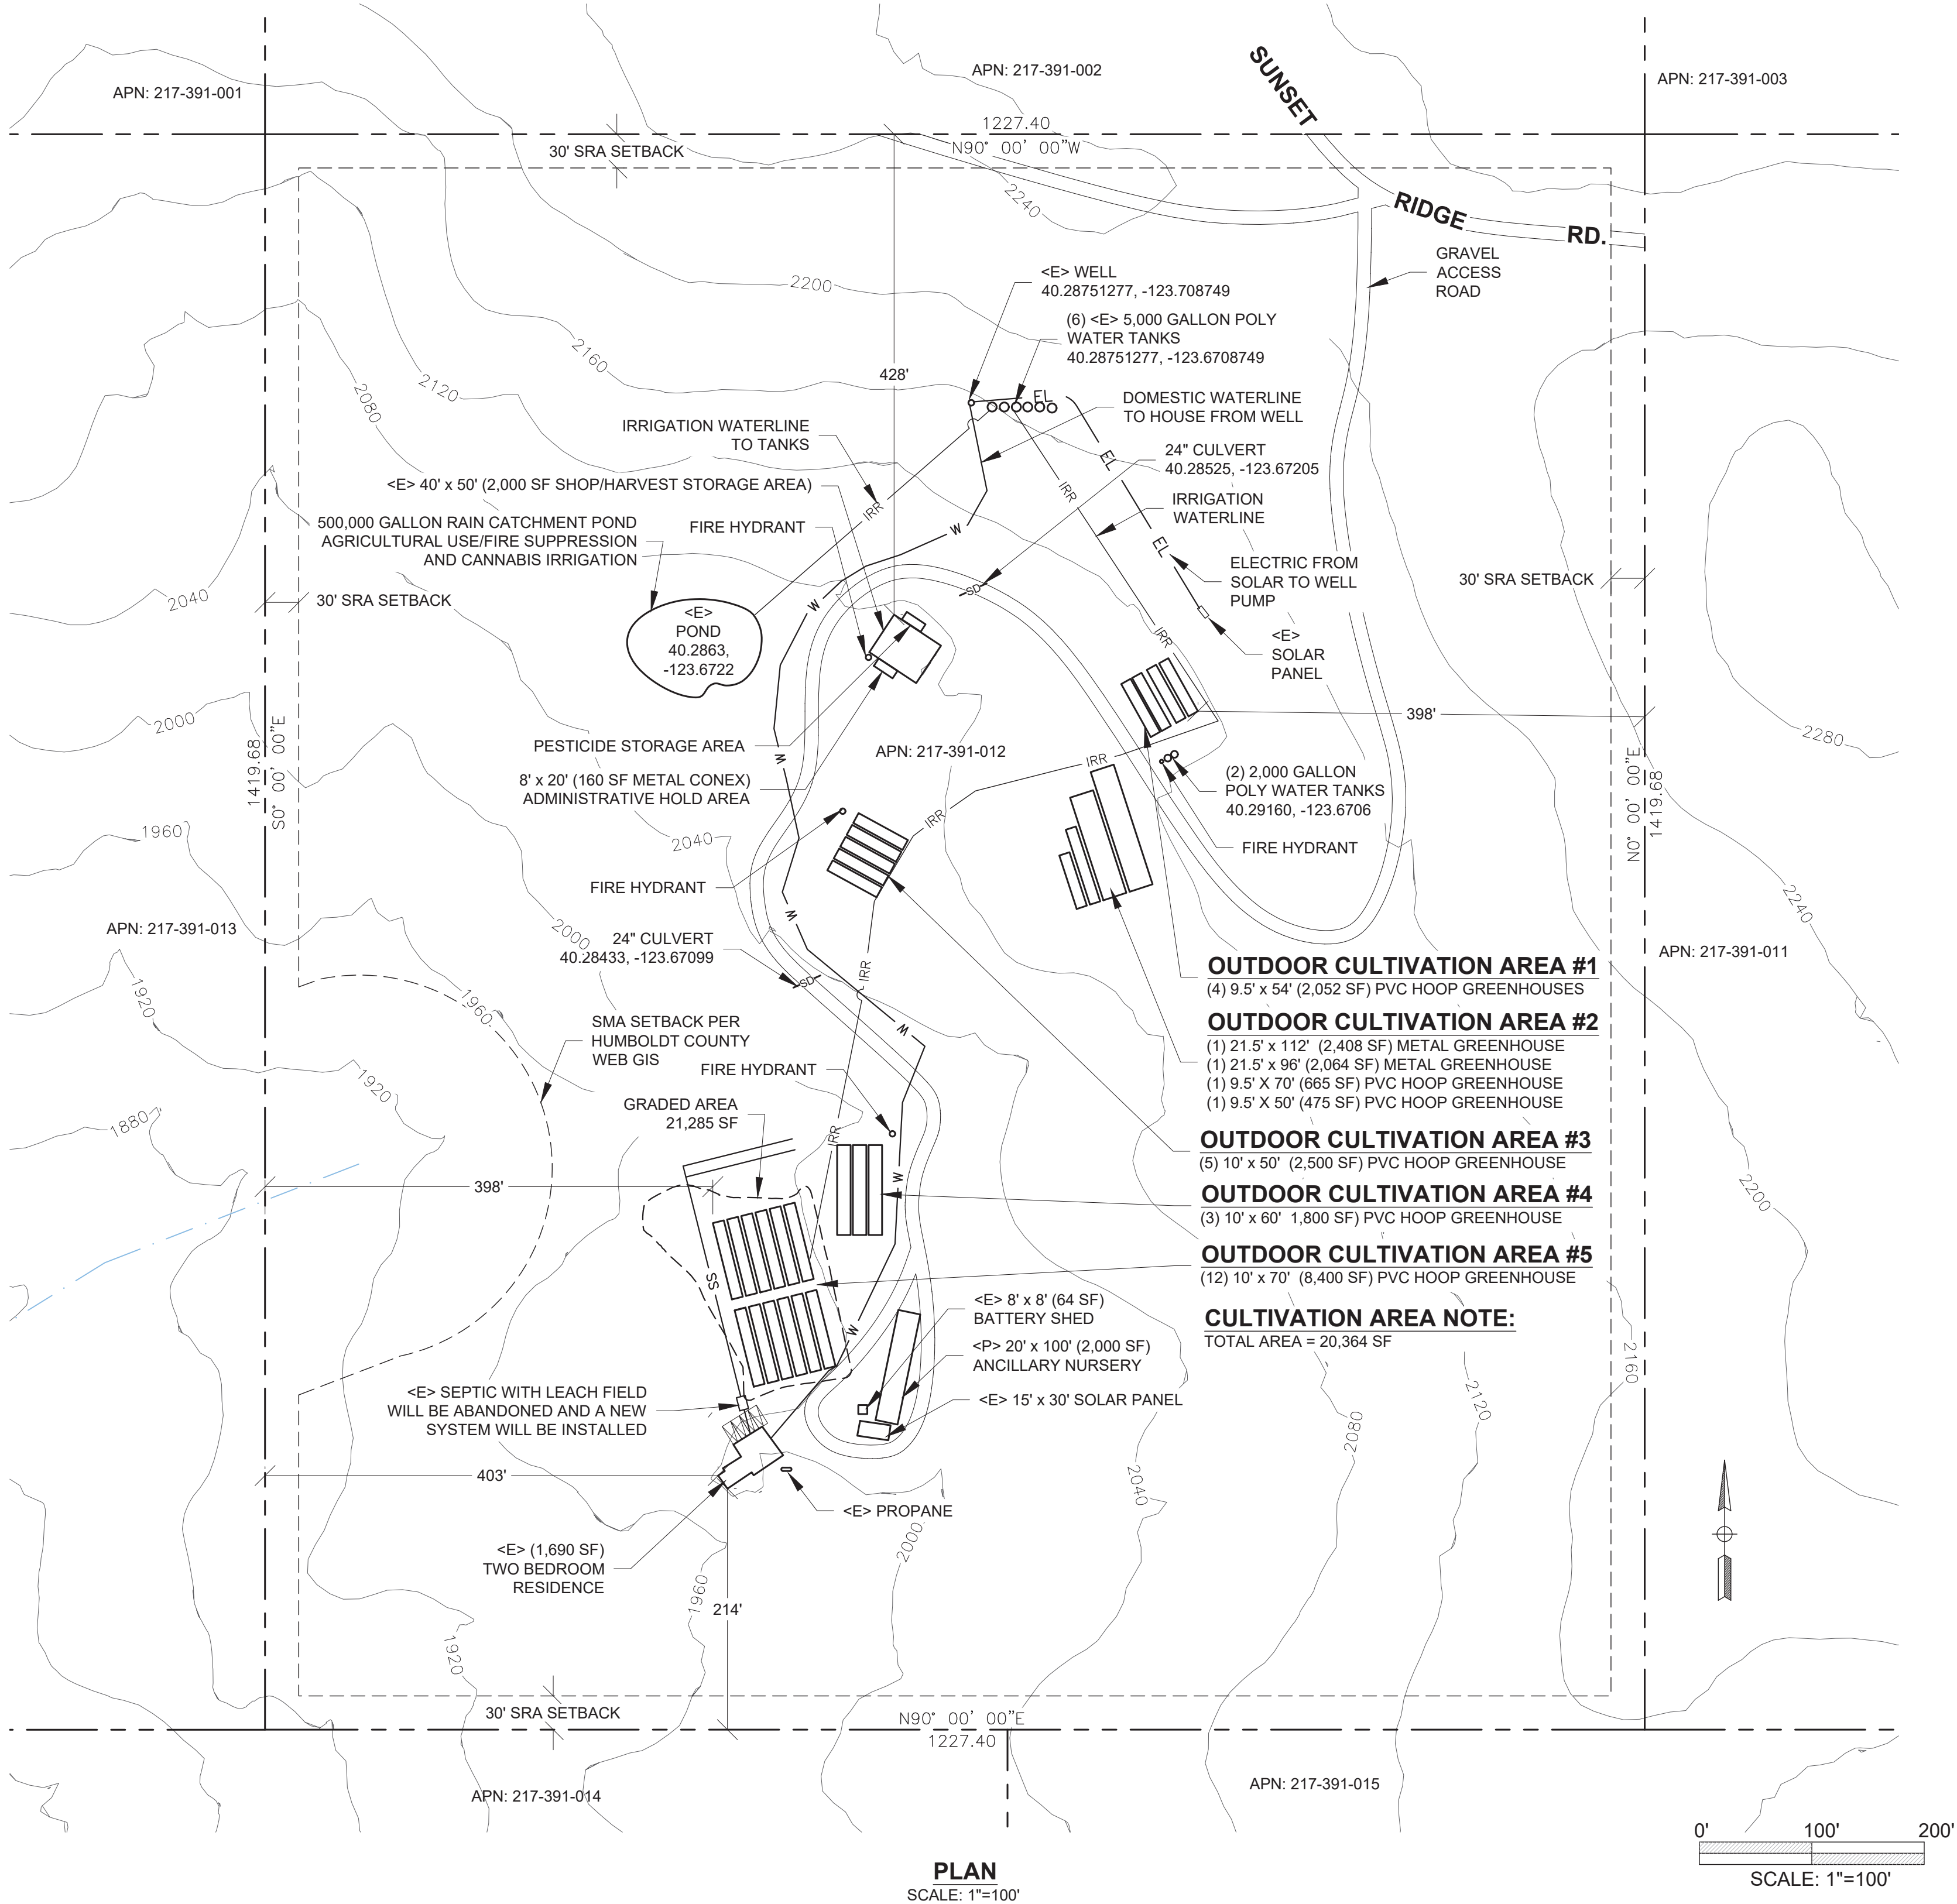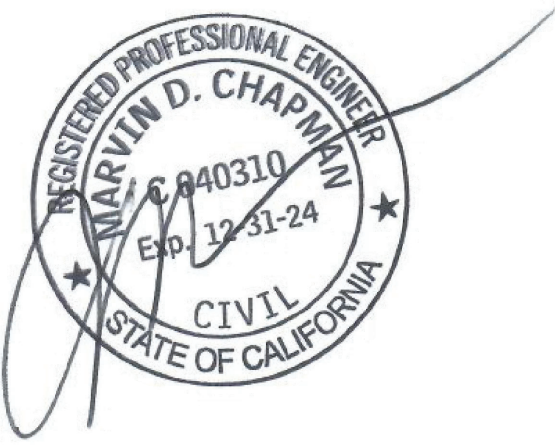


NO.	HISTORY / REVISION	BY	CHK.	DATE


WHIPSAWSONS CULTIVATION SITE
2555 SUNSET RIDGE RD, BLOCKSBURG CA 95514
PLOT PLAN

APN: 217-391-012

DRAWN	JDB
CHECK	SD
APPROVED	SD
DATE	3-6-2021
JOB NUMBER	3.6.2021
SHEET	G0.1


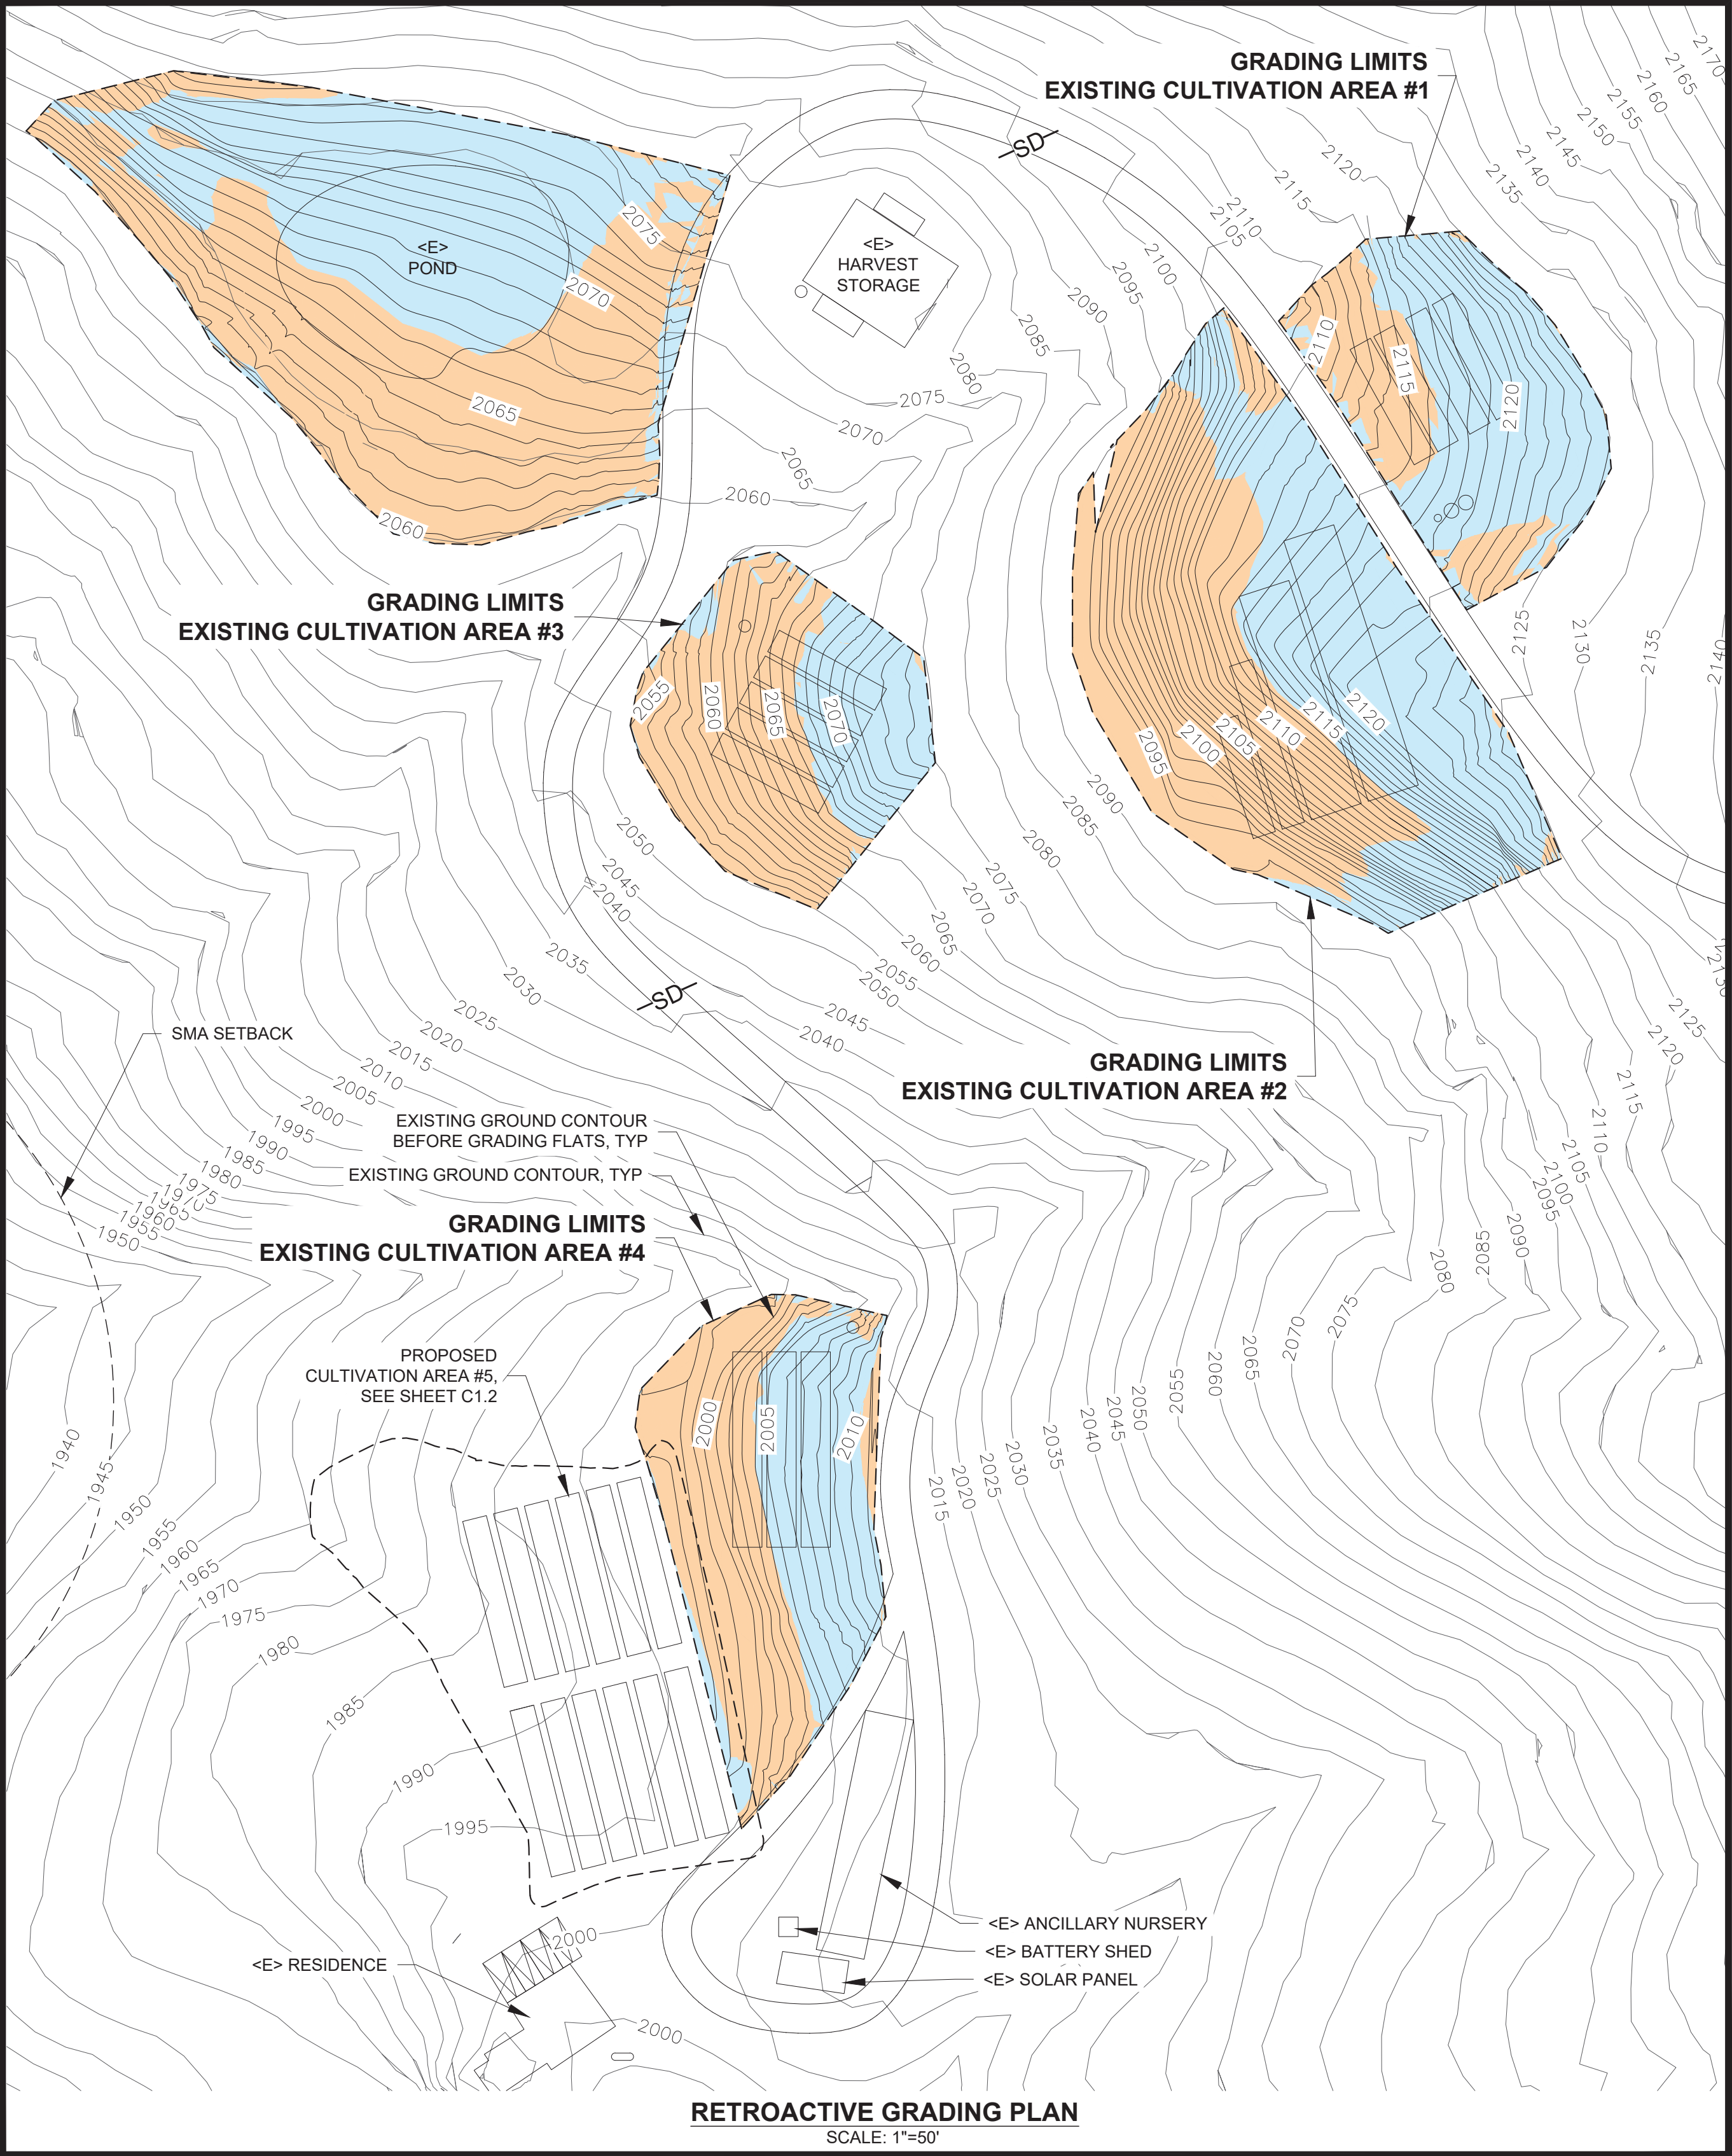


RETROACTIVE GRADING PLAN
SCALE: 1"=50'

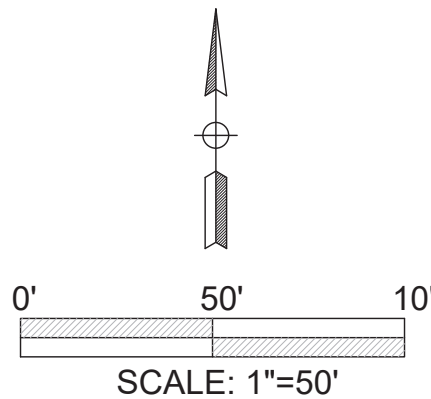


EARTHWORK QUANTITIES			
DESCRIPTION	CUT	FILL	NET
CULTIVATION AREA #1	399 CY	399 CY	0 CY NET CUT
CULTIVATION AREA #2	1690 CY	1690 CY	0 CY NET CUT
CULTIVATION AREA #3	492 CY	492 CY	0 CY NET CUT
CULTIVATION AREA #4	653 CY	653 CY	0 CY NET CUT
POND	1,135 CY	1,135 CY	0 CY NET CUT


LEGEND:

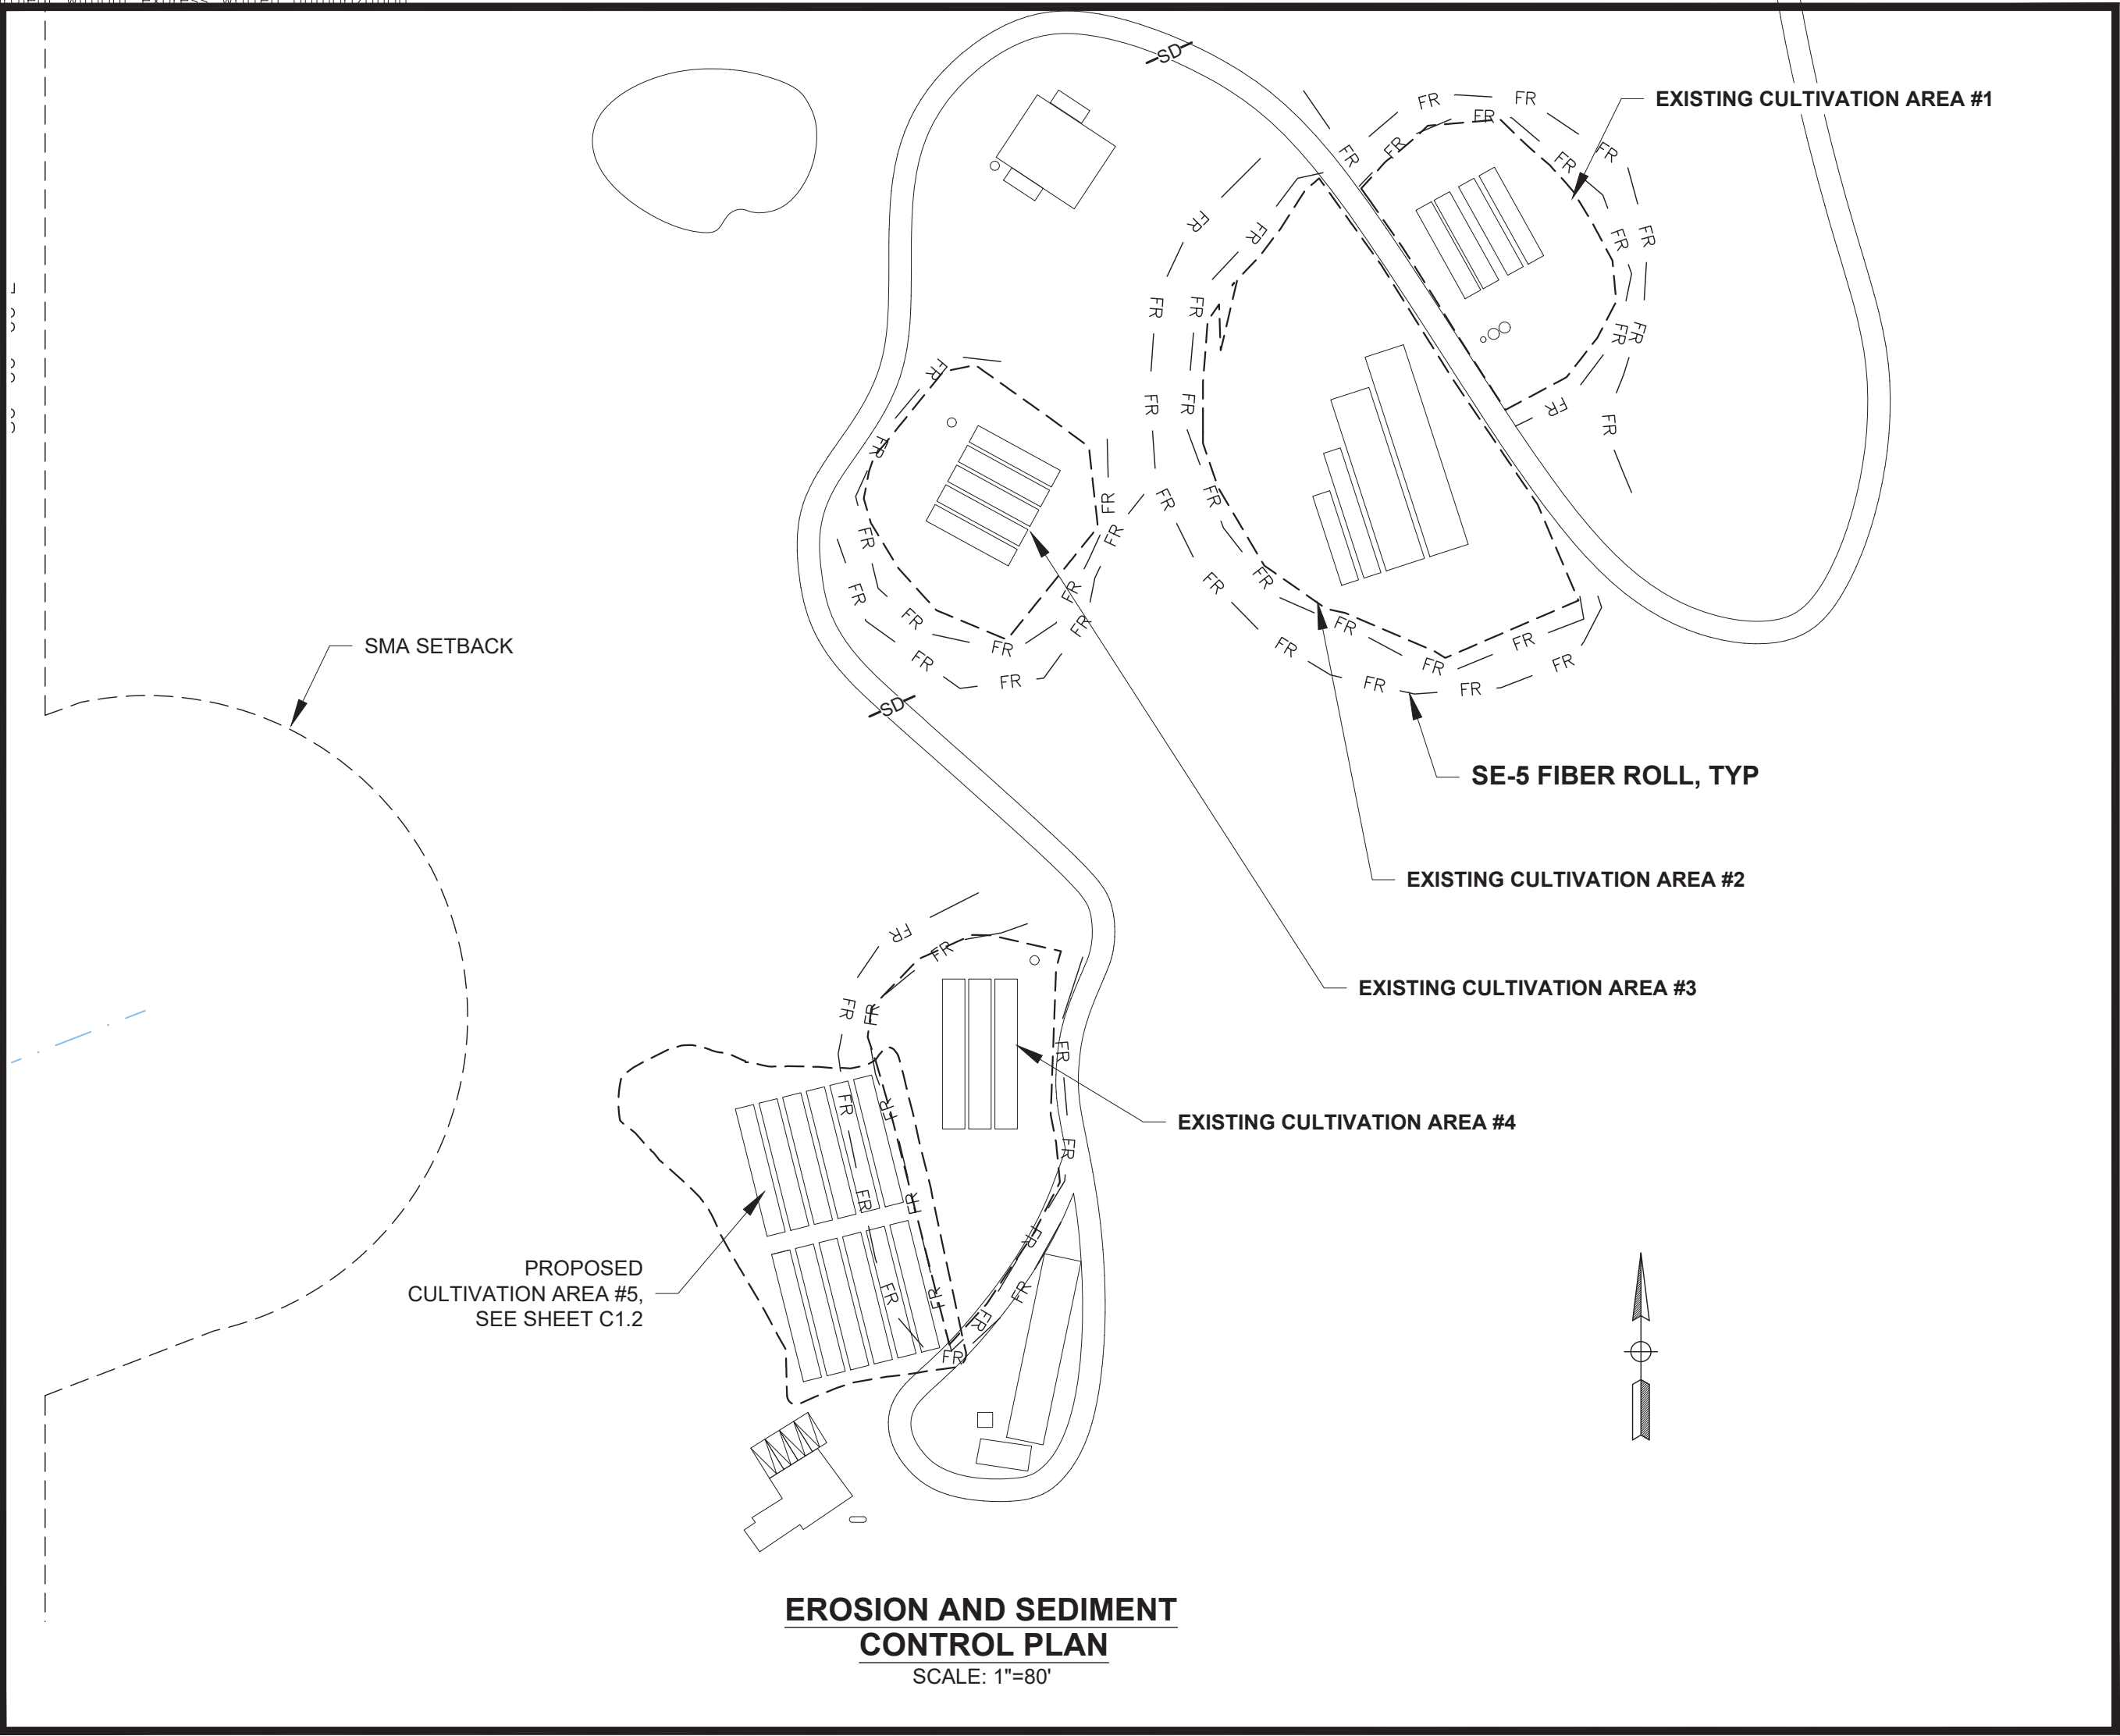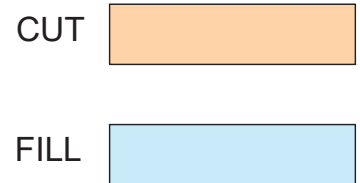

EROSION AND SEDIMENT
CONTROL PLAN
SCALE: 1"=80'

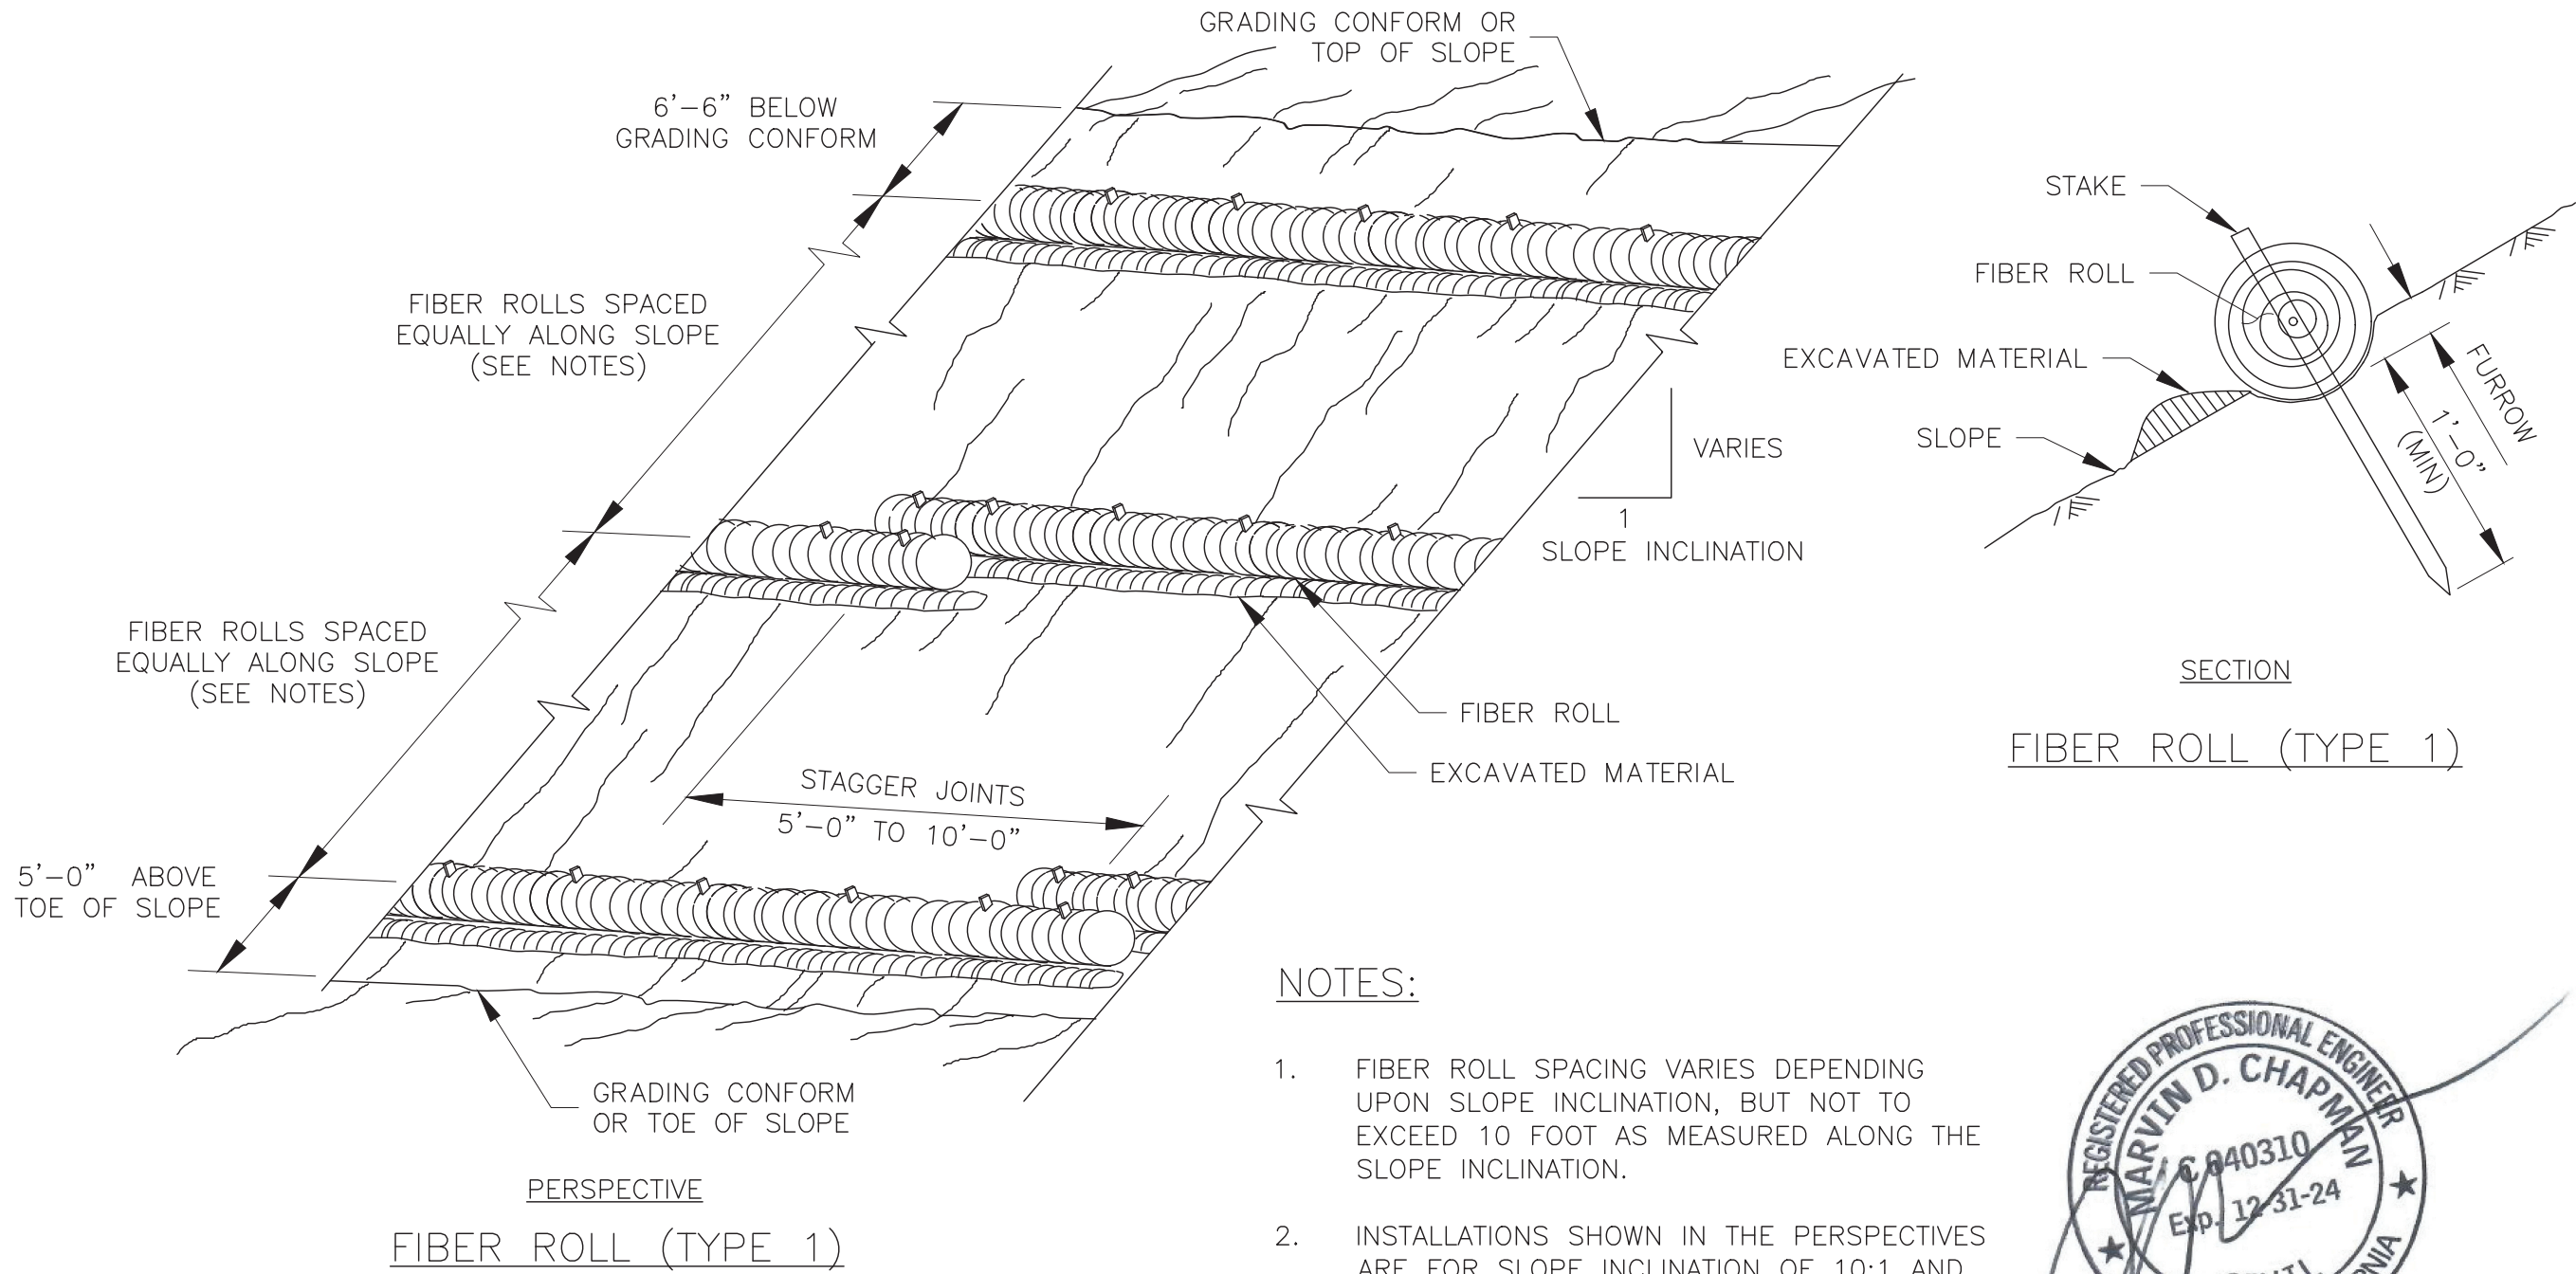

SE-5 TYPICAL FIBER ROLL INSTALLATION DETAIL
N.T.S.

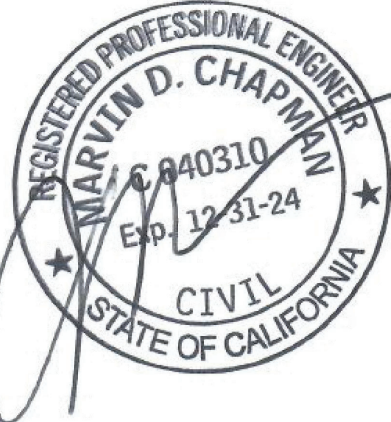


WHIPSAWSONS CULTIVATION SITE
2555 SUNSET RIDGE RD, BLOCKSBURG CA 95514
RETROACTIVE GRADING PLAN


APN: 217-391-012

DRAWN	JDB
CHECK	SD
APPROVED	SD
DATE	3-6-2021
JOB NUMBER	3.6.2021
SHEET	

C1.1

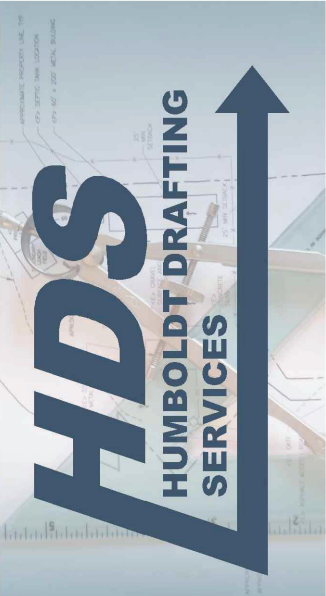

(707) 401-1558 humboldtdraftingservices@yahoo.com


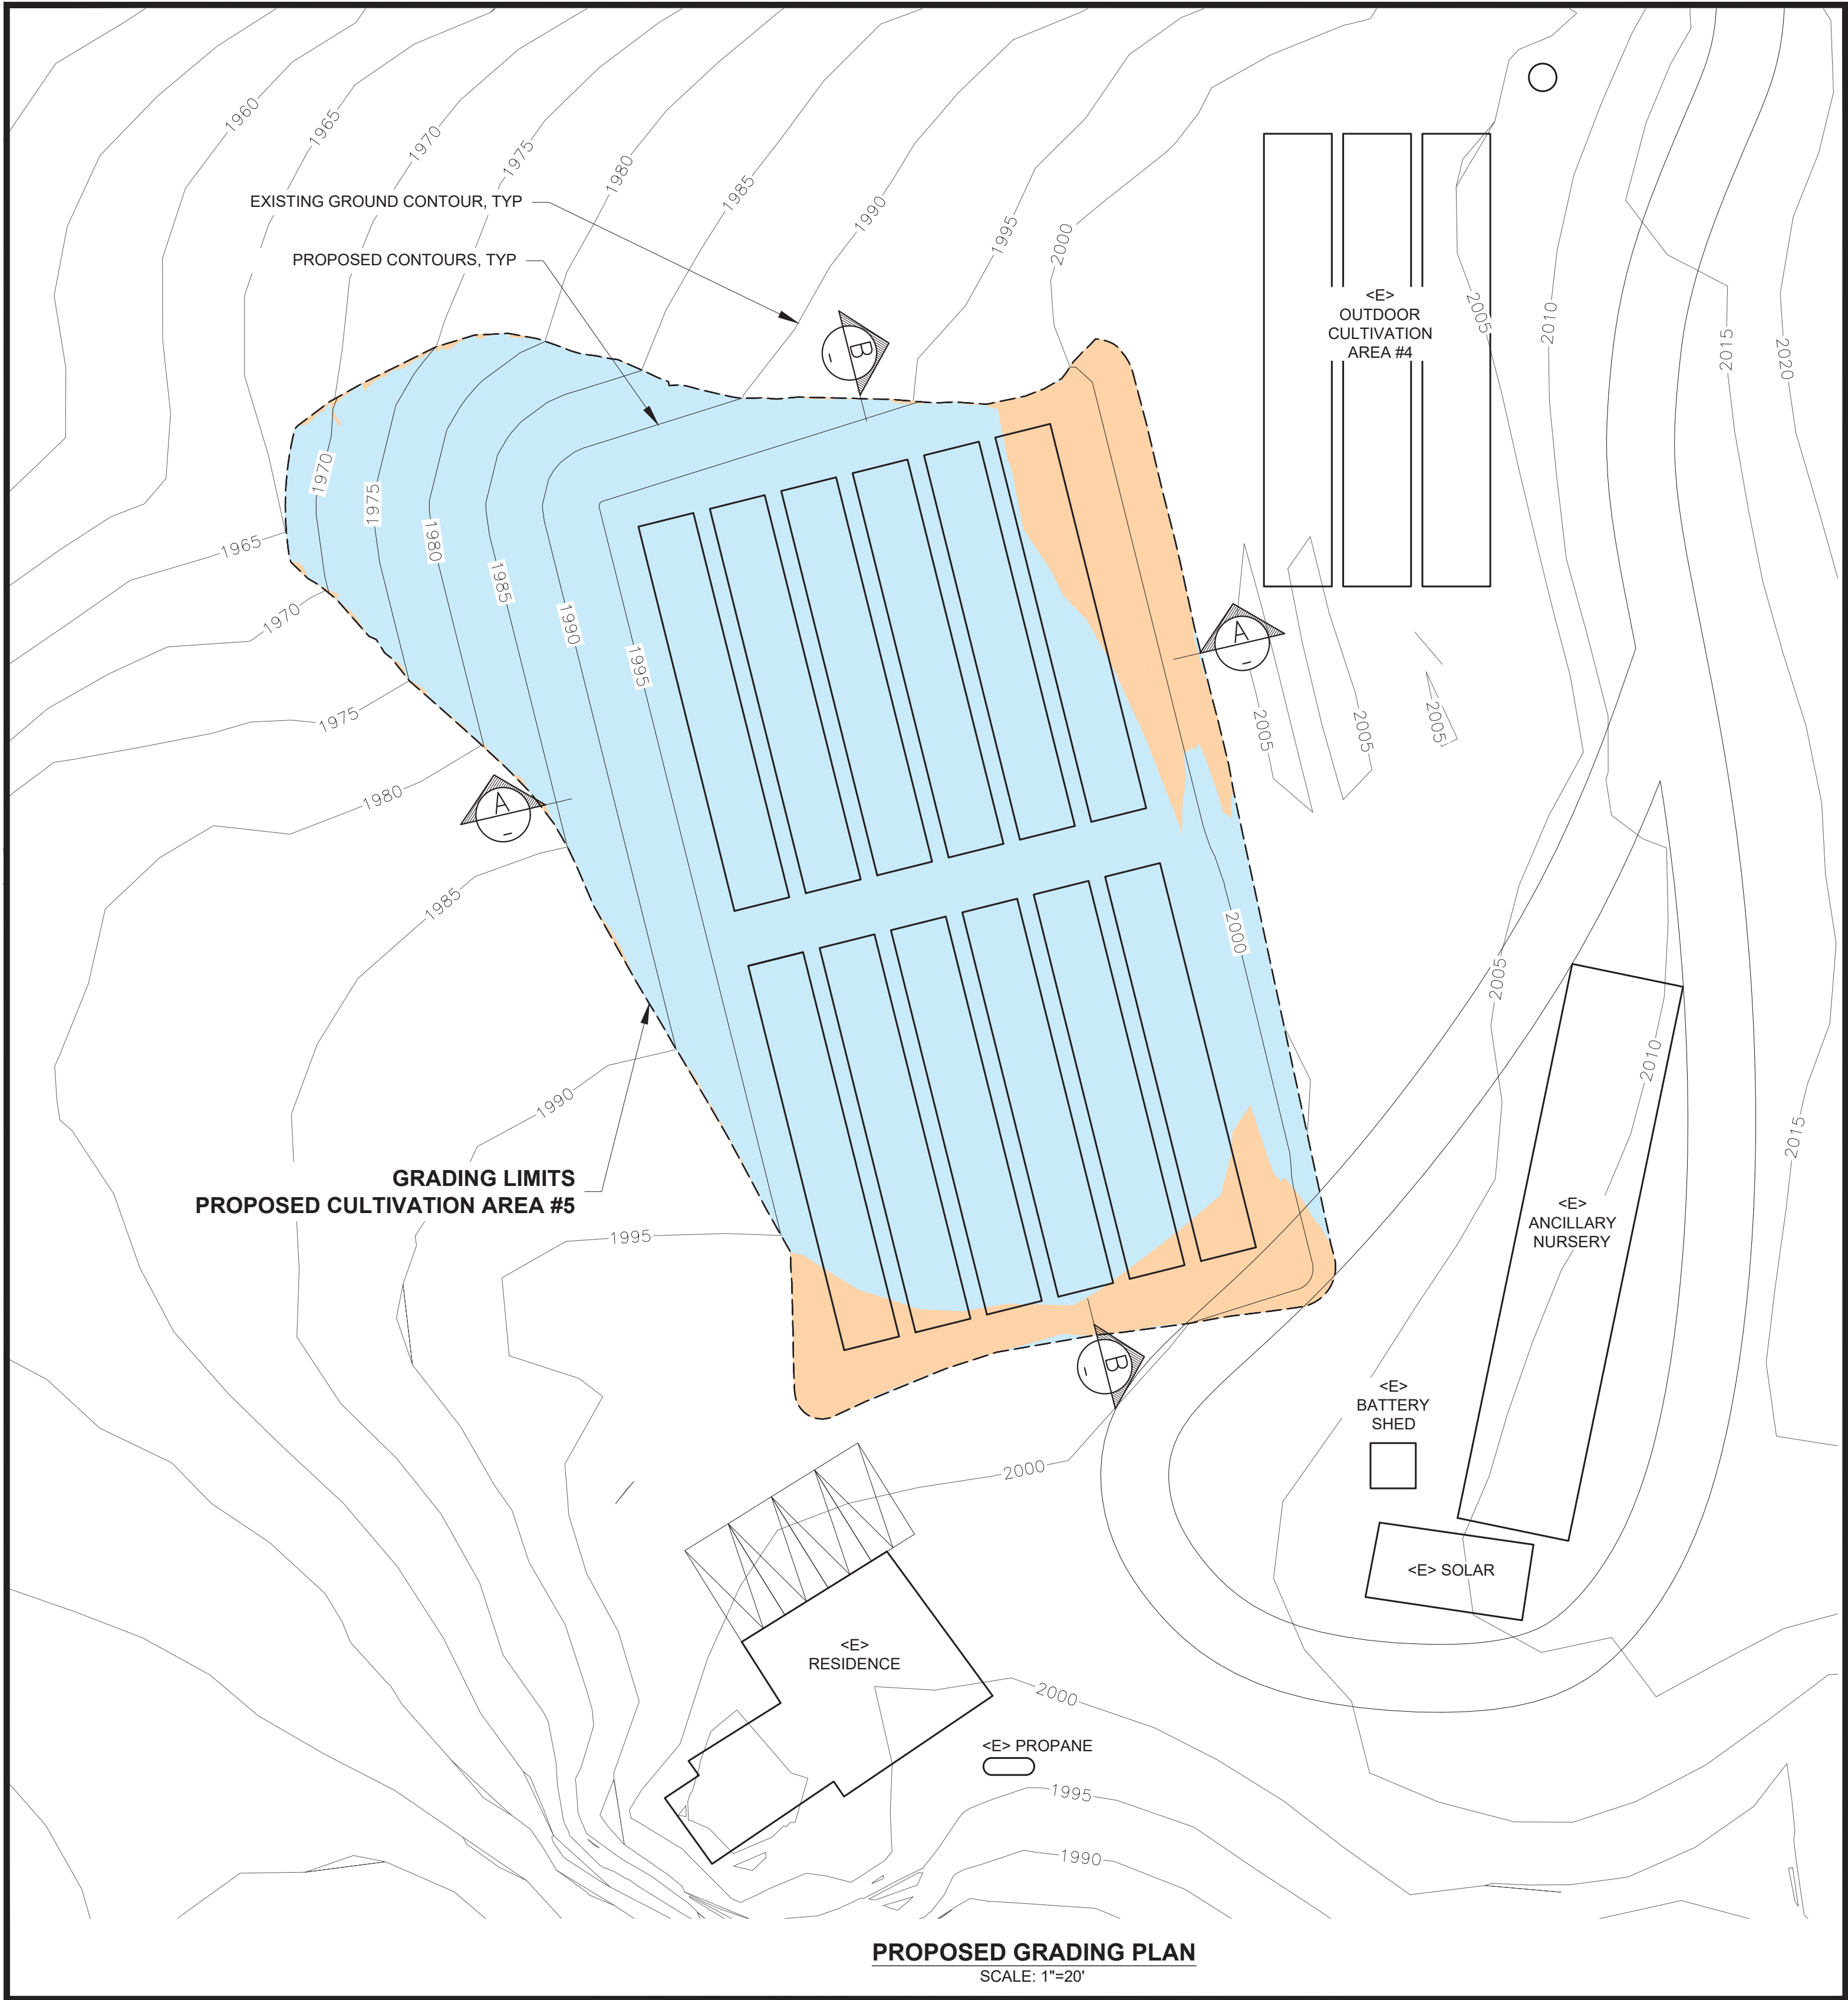


EARTHWORK QUANTITIES			
DESCRIPTION	CUT	FILL	NET
CULTIVATION AREA #5	95 CY	2,788 CY	2,693 CY NET FILL


LEGEND:

CUT


FILL

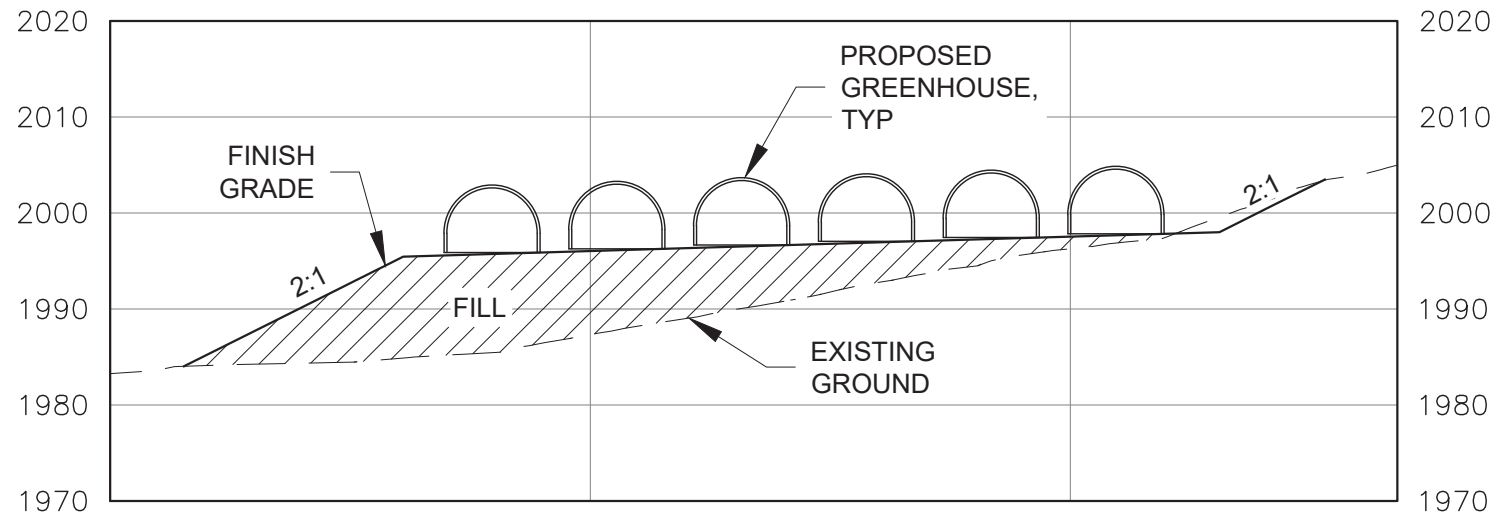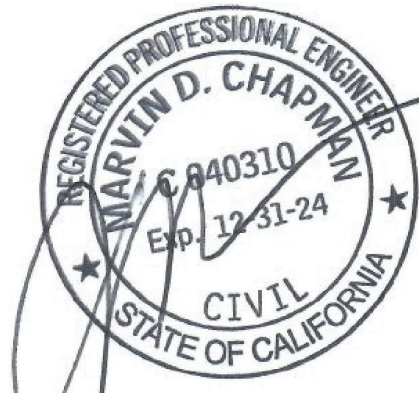

SECTION 'A'
SCALE: 1"=20'

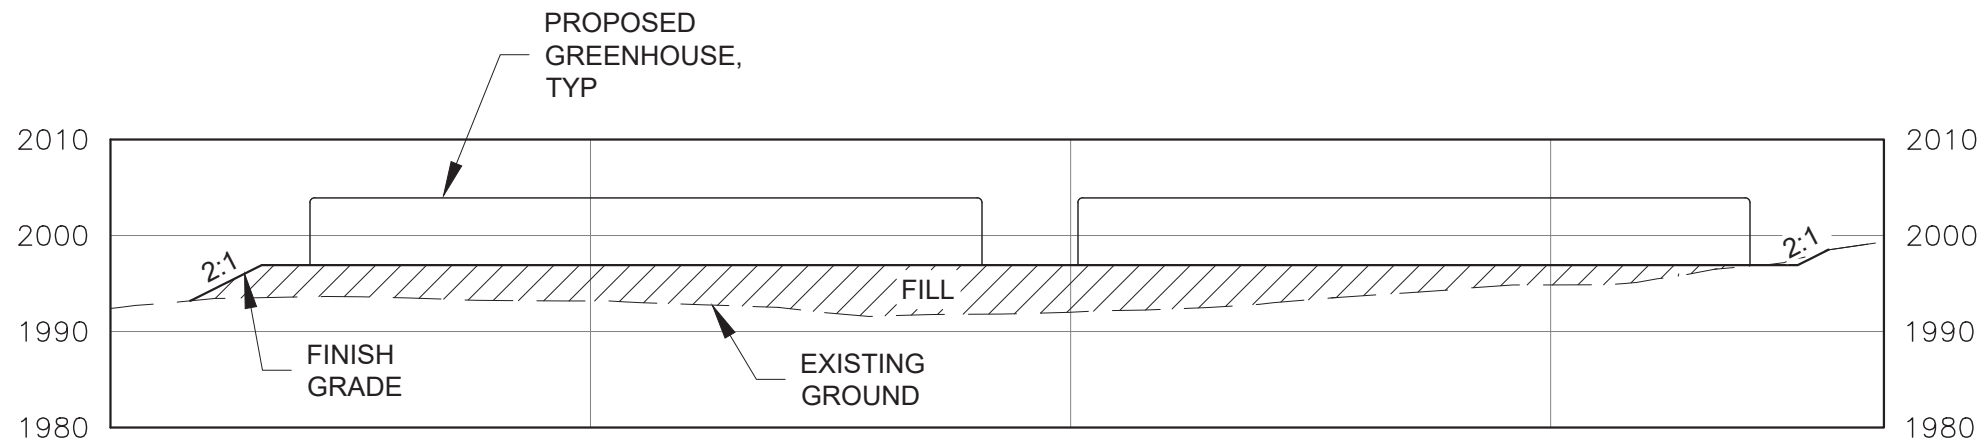

SECTION 'B'
SCALE: 1"=20'

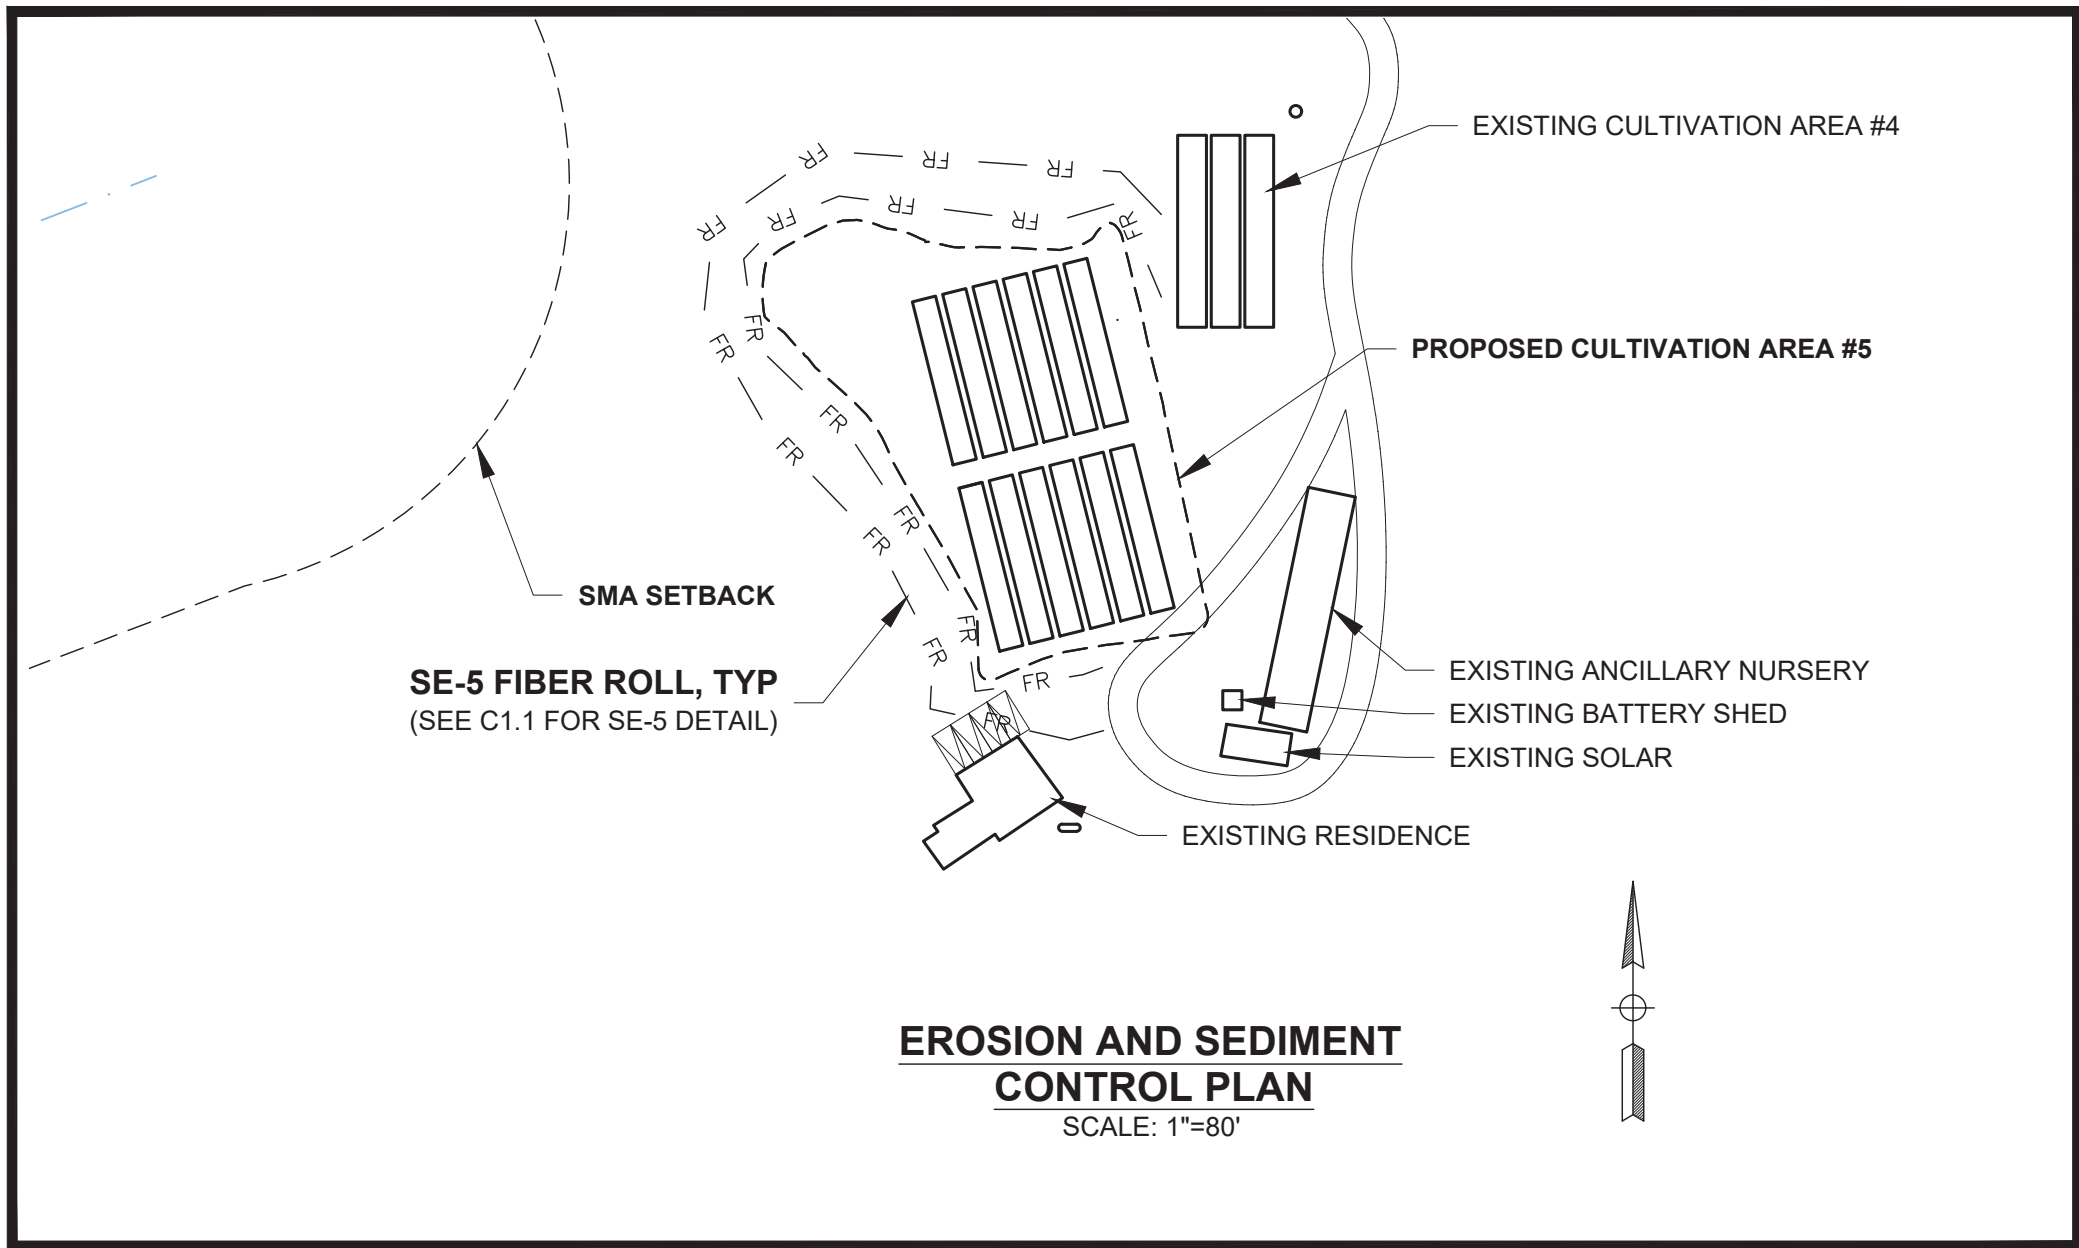


WHIPSAWSONS CULTIVATION SITE
2555 SUNSET RIDGE RD, BLOCKSBURG CA 95514
PROPOSED GRADING PLAN

APN: 217-391-012

DRAWN	JDB
CHECK	SD
APPROVED	SD
DATE	3-6-2021
JOB NUMBER	3.6.2021
SHEET	

C1.2

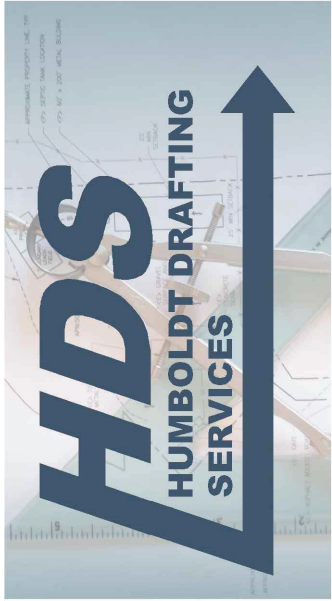

(707) 401-1558 humboldtdraftingservices@yahoo.com