

**GENERAL NOTES:**


1. CLEAR AND GRUB SITE, REMOVE STRUCTURES AND \_\_\_\_ AND PREPARE FOR RECONSTRUCTION
2. PROTECT ADJACENT PROPERTIES AND UTILITIES DURING CONSTRUCTION ACTIVITIES

**KEYED NOTES:**

- ① DEMOLISH EXISTING SUPERVISOR'S OFFICE BUILDING, INCLUDING STAIRS, RAMPS AND PORCH.
- ② DEMOLISH EXISTING LIBRARY BUILDING, INCLUDING STAIRS, RAMPS AND PORCH.
- ③ REMOVE EXISTING PARKING LOT STALLS.
- ④ REMOVE EXISTING ASPHALT FOR NEW CONSTRUCTION.
- ⑤ REMOVE OR TRIM EXISTING BUSHES FOR NEW CONSTRUCTION.
- ⑥ REMOVE OR TRIM EXISTING TREES FOR NEW CONSTRUCTION.
- ⑦ REMOVE EXISTING GATES AND FENCES.
- ⑧ INSTALL EROSION CONTROL.
- ⑨ REMOVE AND CAP EXISTING UTILITIES.

**LEGEND:**


 (E) ASPHALT TO BE REMOVED

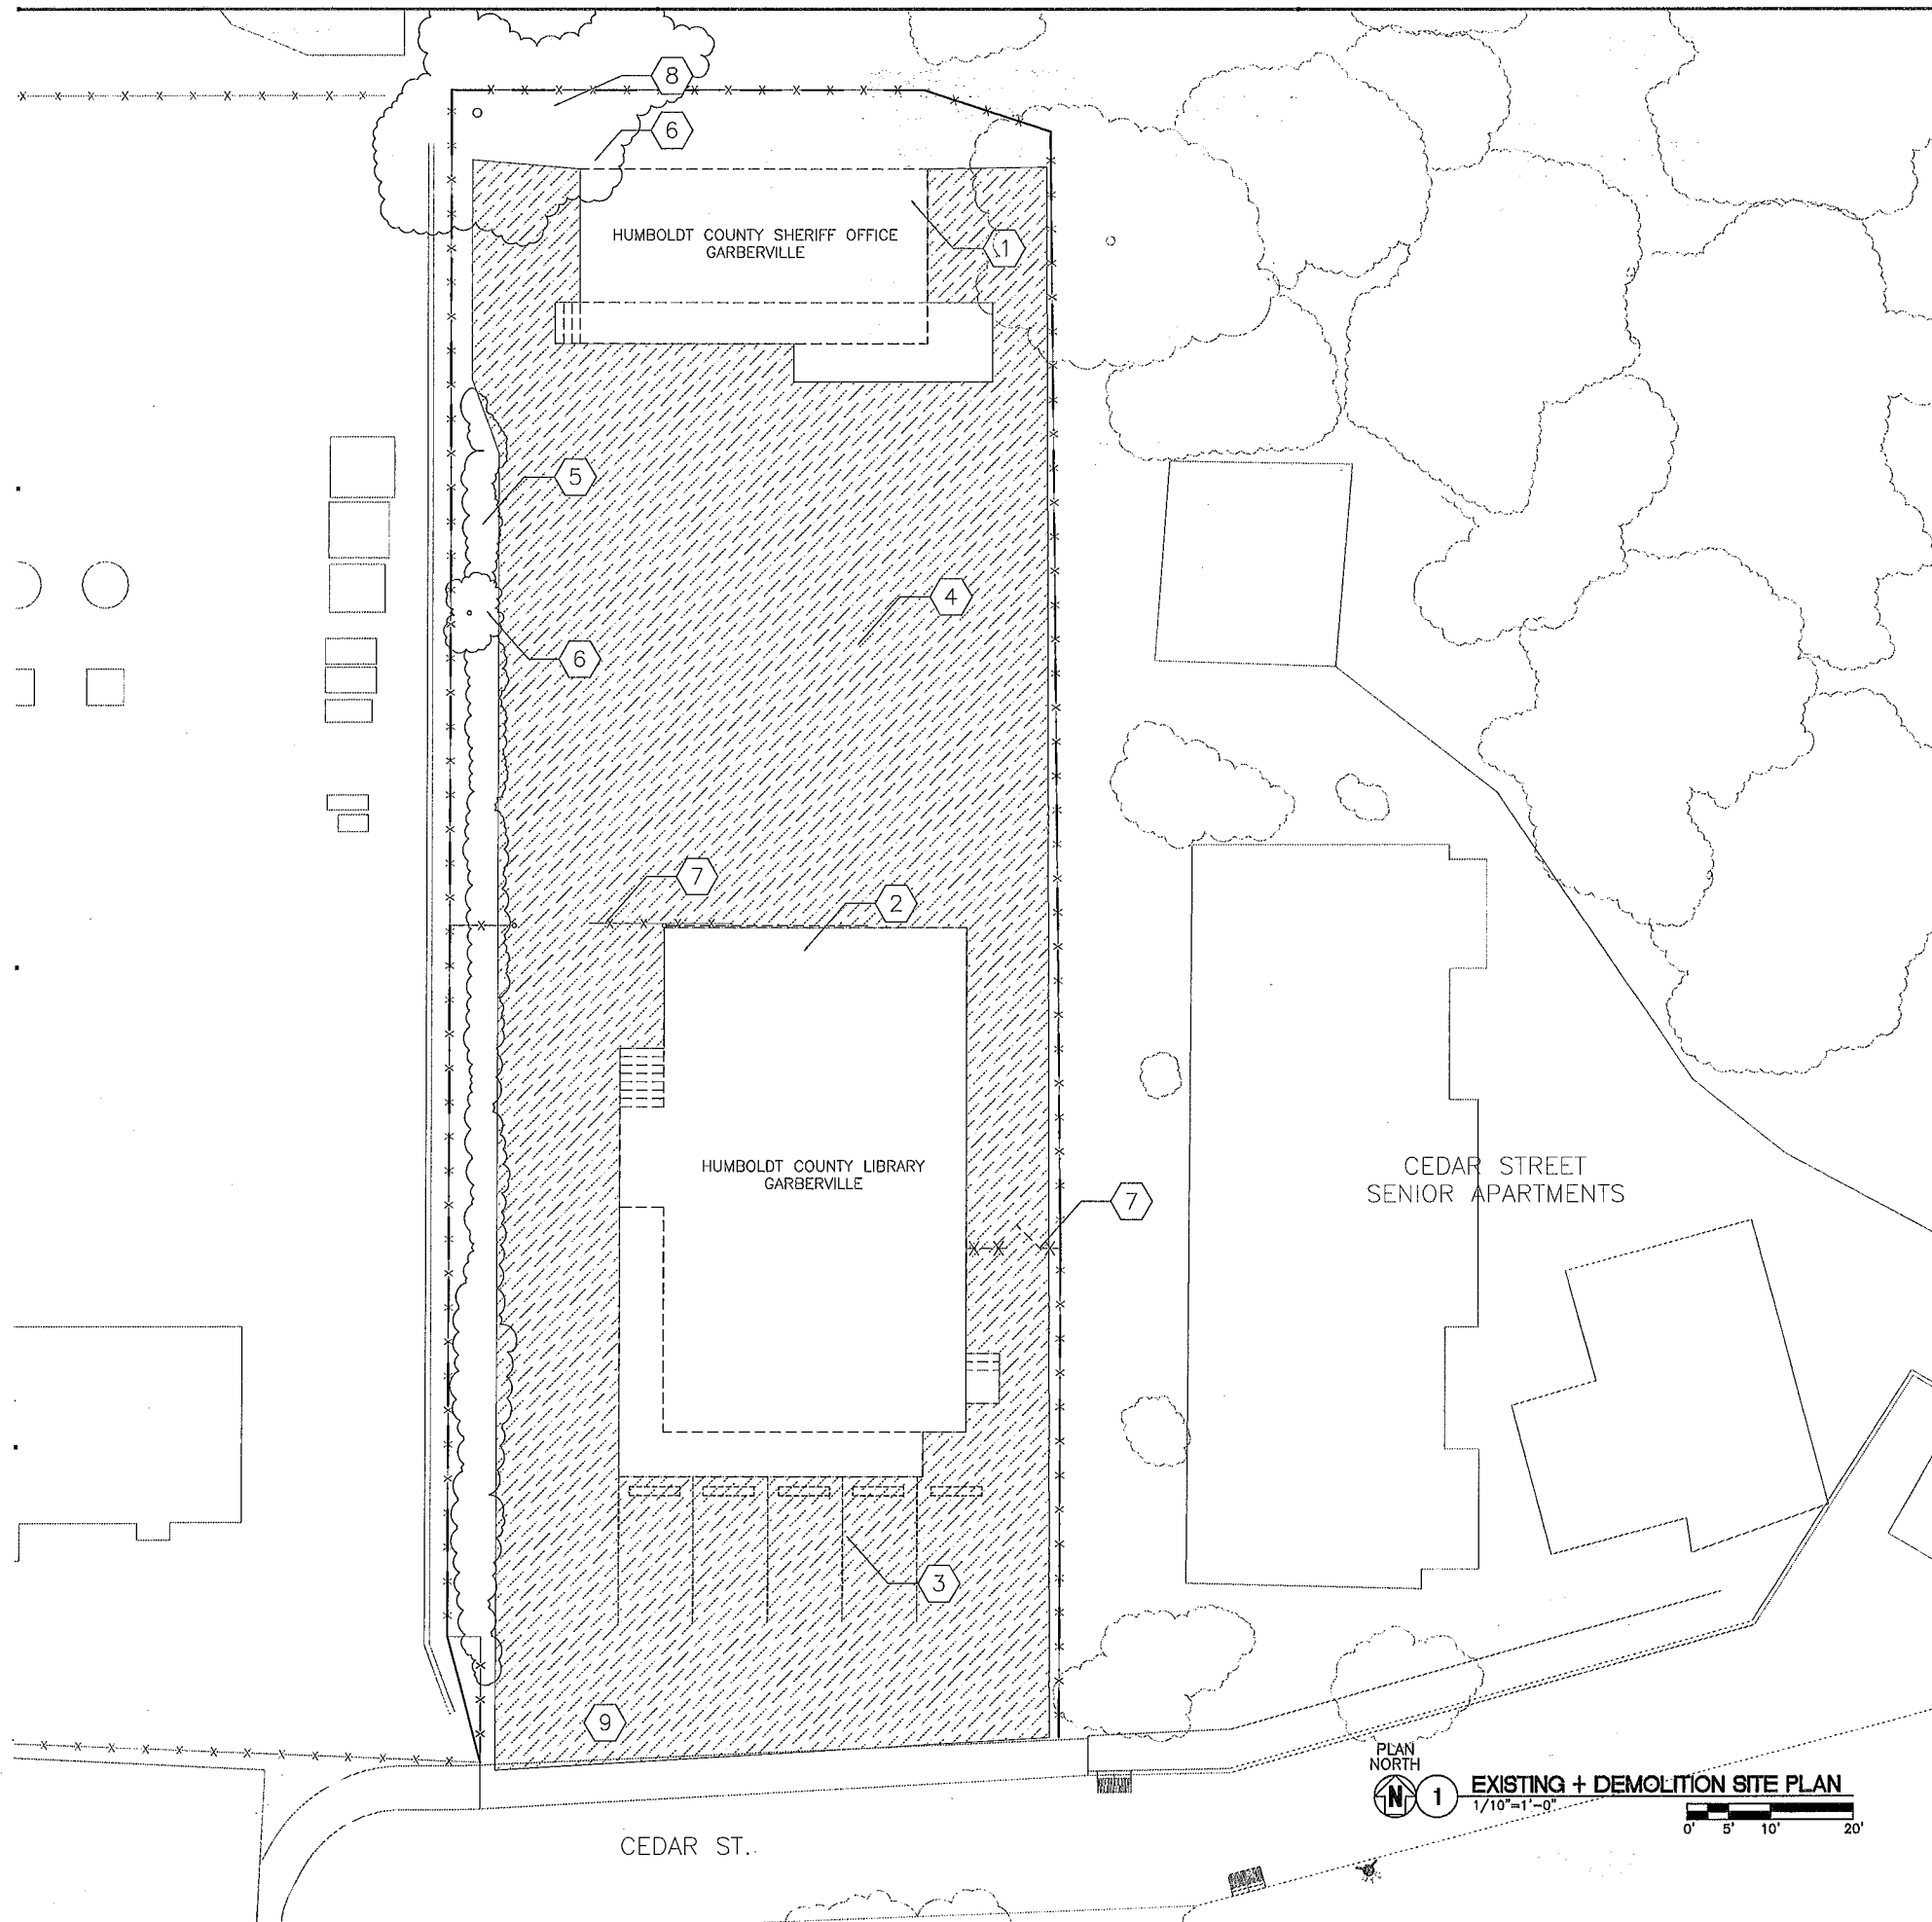

PLAN NORTH  
 1  
 EXISTING + DEMOLITION SITE PLAN  
 1/10"=1'-0"  
 0' 5' 10' 20'

COUNTY OF HUMBOLDT  
 GARBERVILLE  
 MASTER PLAN

Revisions:  
 Client Number: 207-000  
 Project Number: 878-00  
 Date: JULY 08, 2018  
 Sheet Title:  
 EXISTING + DEMOLITION SITE PLAN  
 Sheet Number:  
 CD100

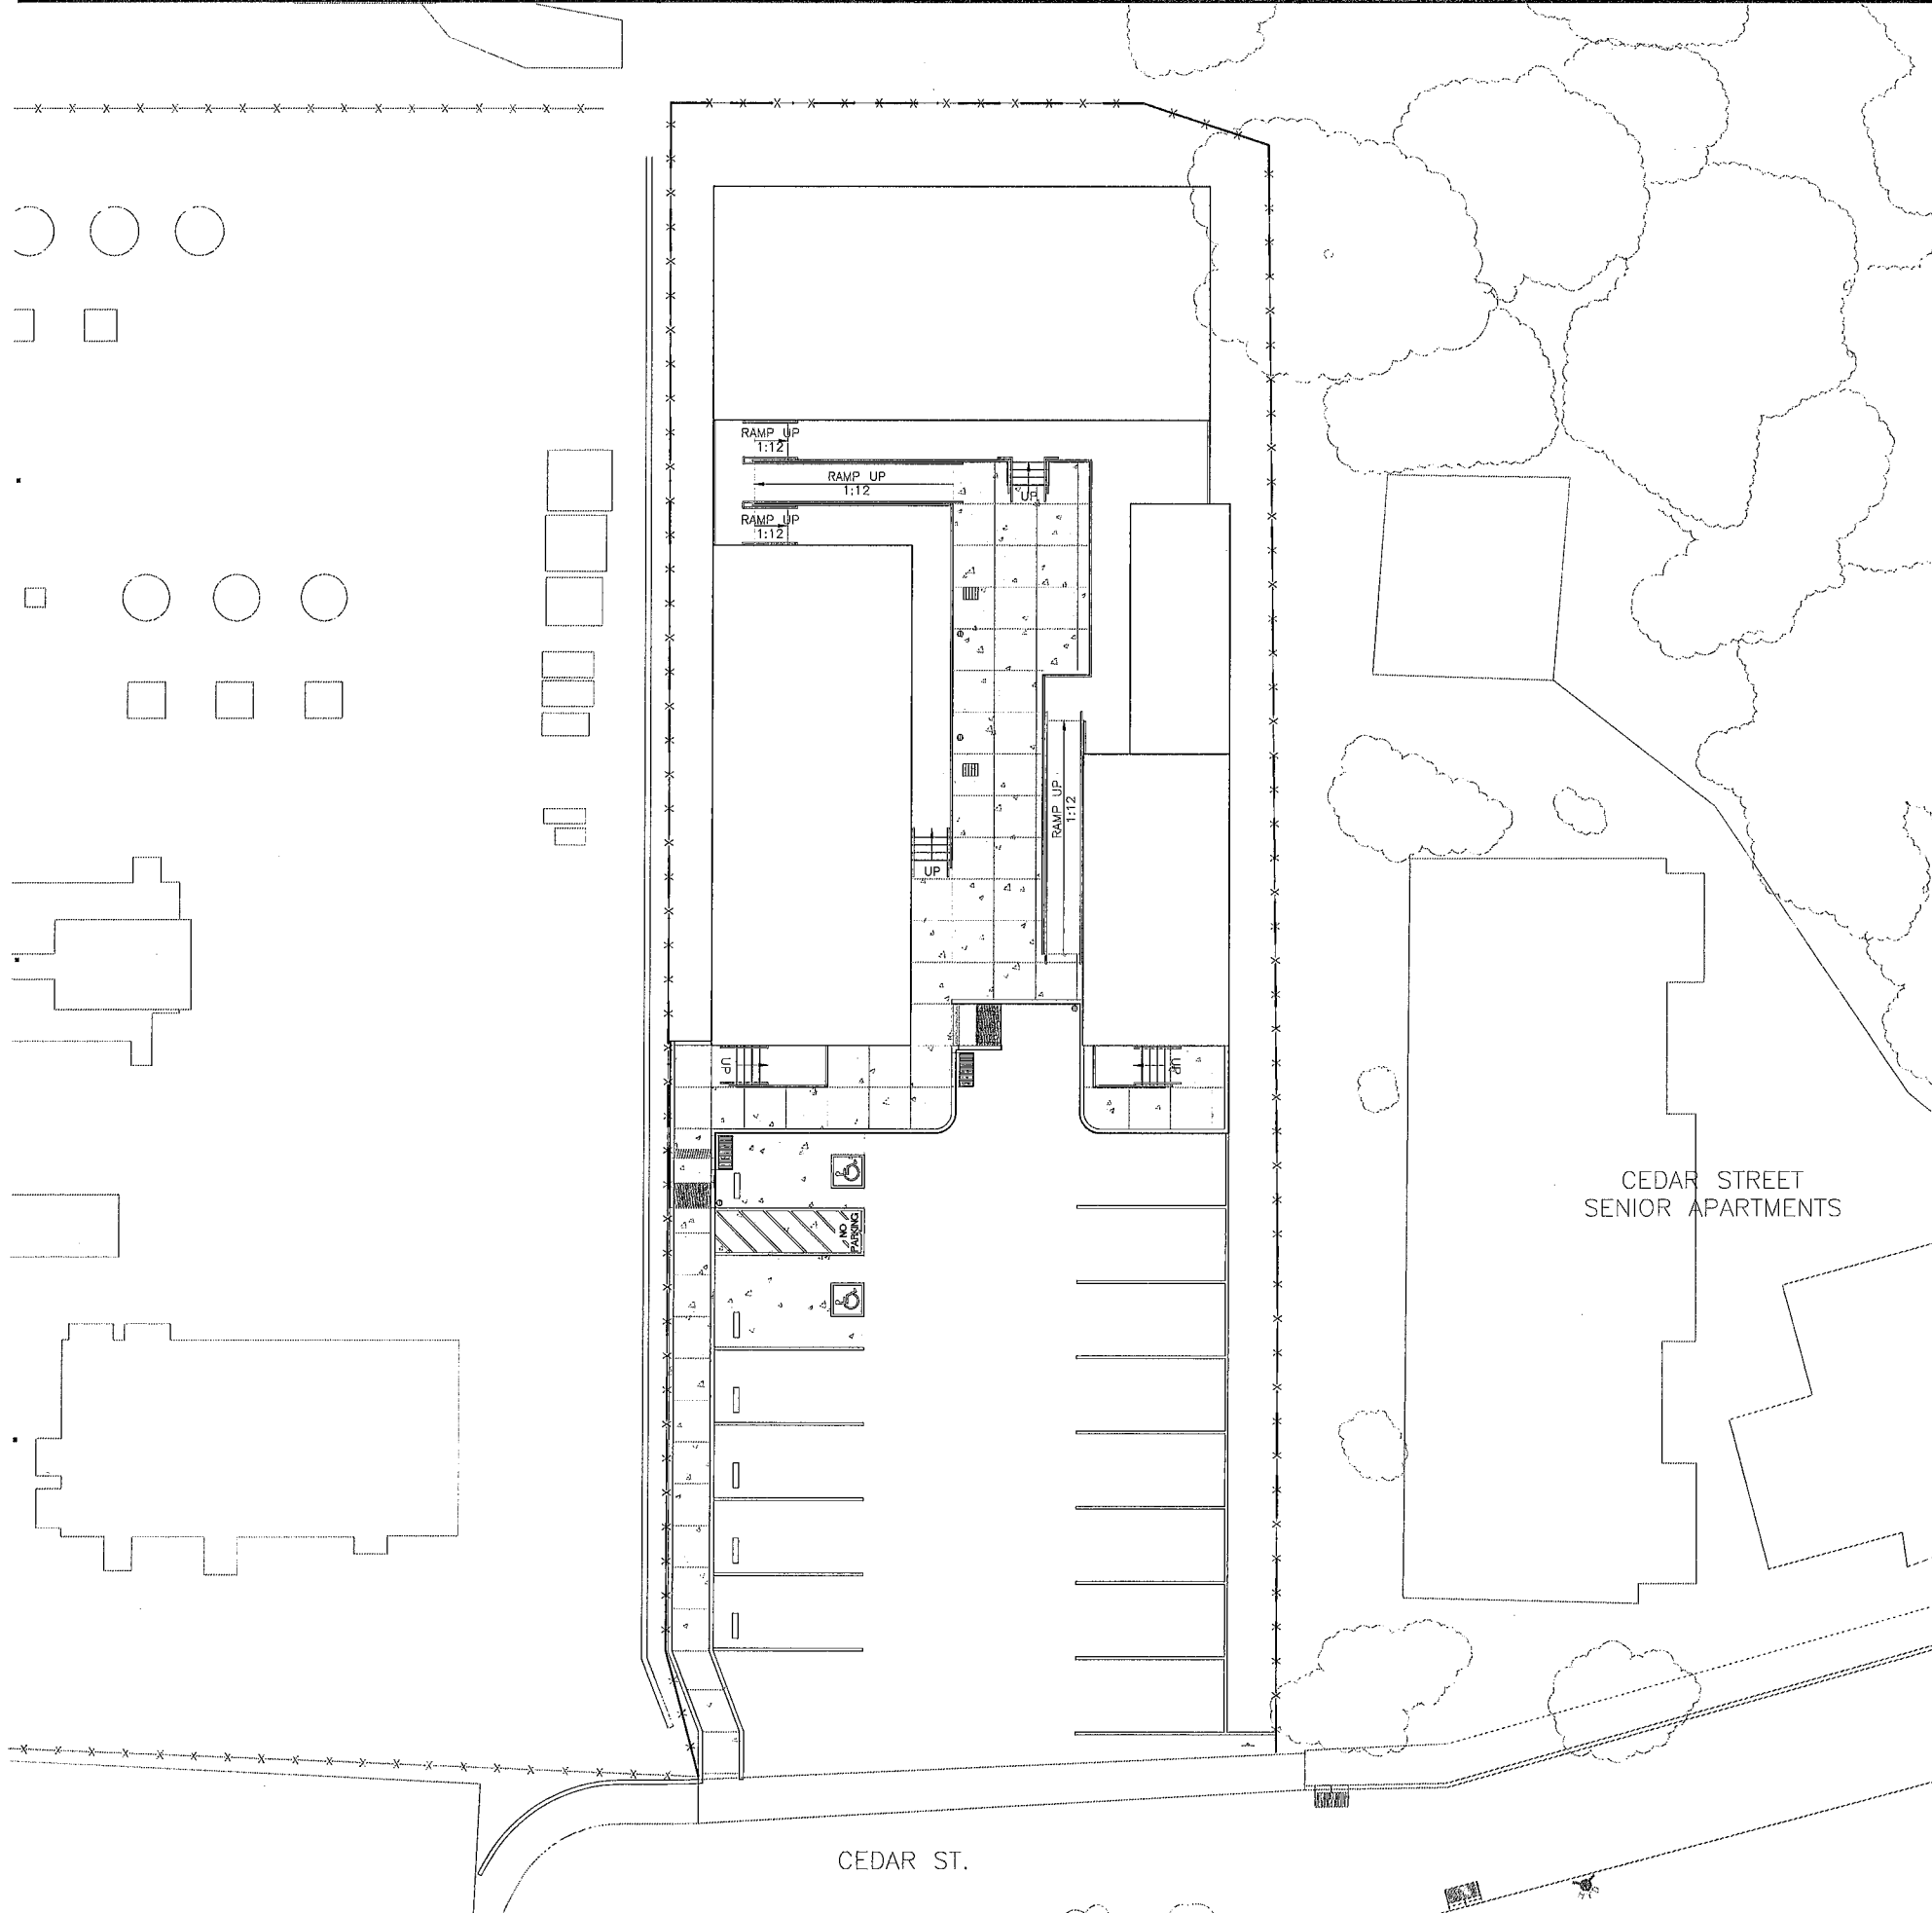

**GENERAL NOTES:**

1. ---
2. ---
3. ---

**KEYED NOTES:**

- ① ---
- ② ---
- ③ ---
- ④ ---
- ⑤ ---
- ⑥ ---

**LEGEND:**

- (E) ASPHALT TO BE REMOVED
- CLEAR & GRUB AREA
- (E) CONCRETE PAVING TO BE REMOVED
- (E) CURB & GUTTER TO BE REMOVED
- (E) CONTOUR LINE
- ELEVATION POINT
- FIRE HYDRANT

COUNTY OF HUMBOLDT  
 GARBERVILLE  
 MASTER PLAN

Revisions:

Client Number: 2017-000  
 Project Number: 07600  
 Date: JULY 00, 2018

Sheet Title:

Sheet Number:

CEDAR ST.

CEDAR STREET  
 SENIOR APARTMENTS