

Option 3

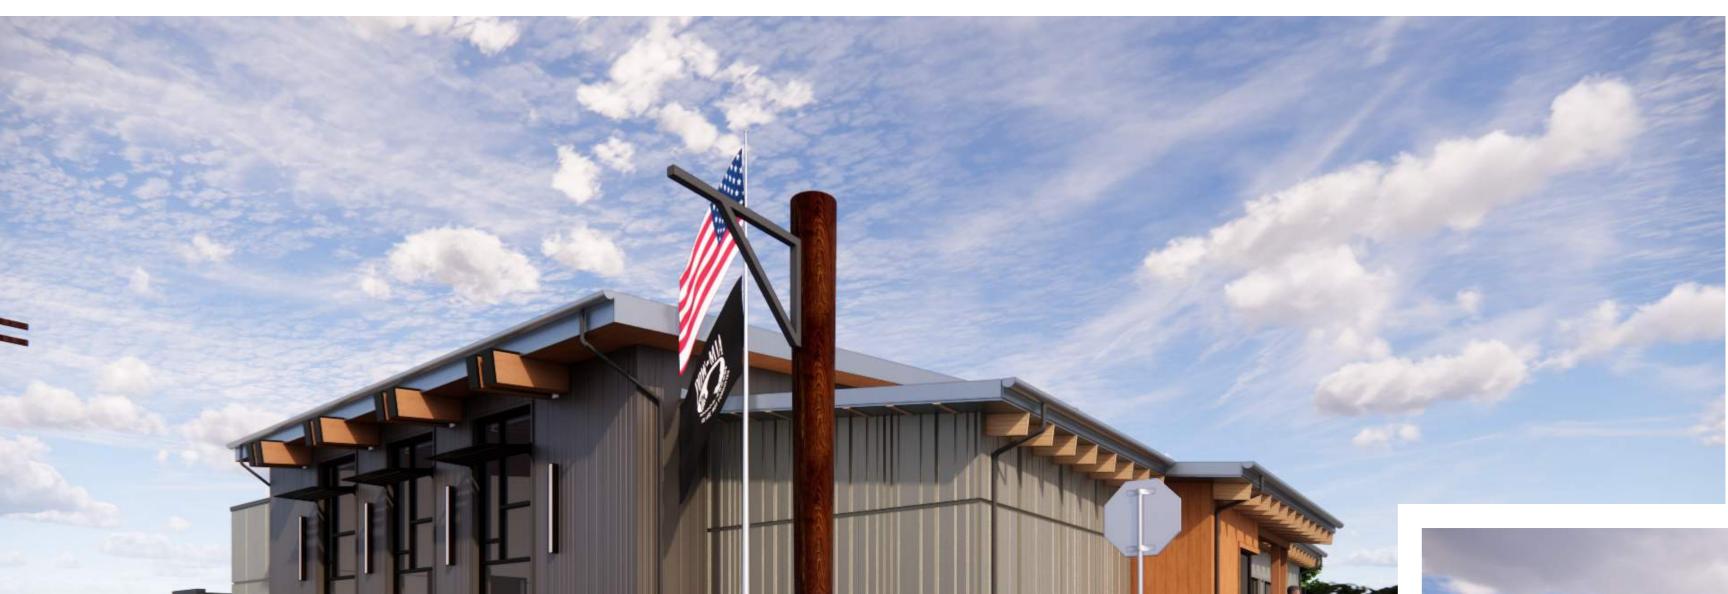




ARCHITECTURE

West Elevation - Locust Street

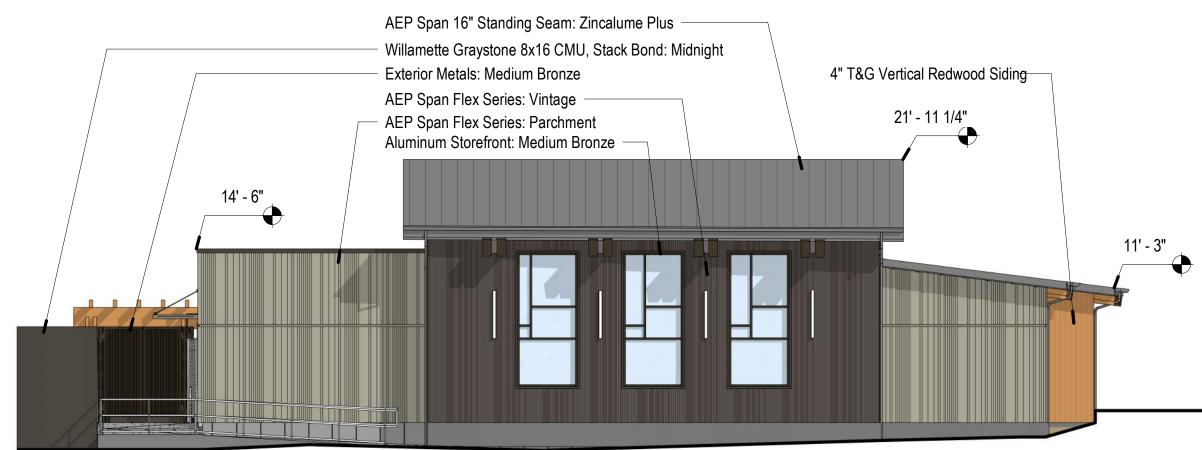

Perspective View - Northwest

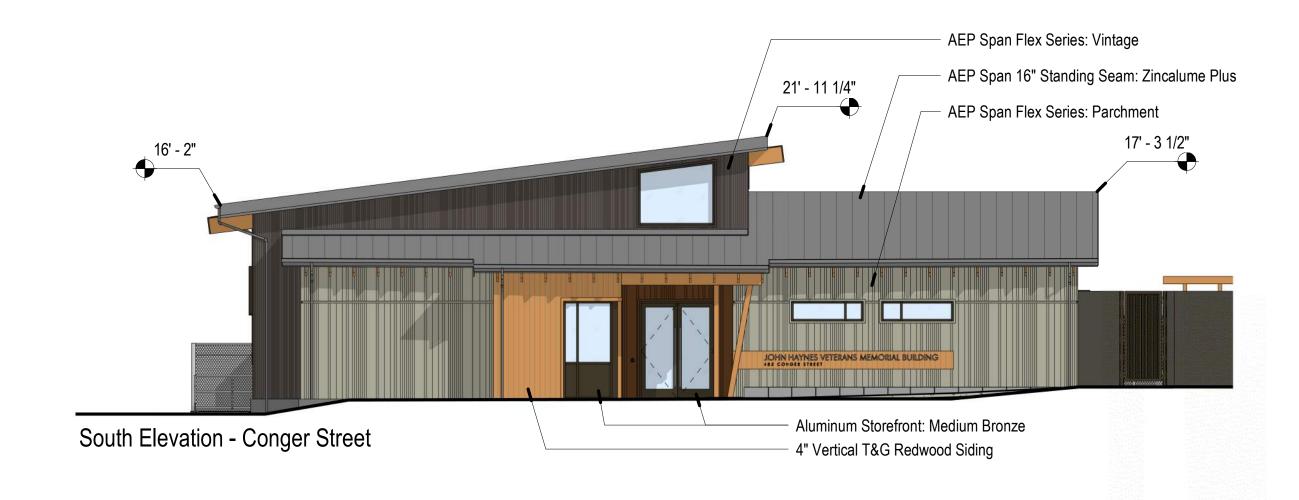

Perspective View - Entry

EXTERIOR PERSPECTIVES, Option 3 SCALE: As indicated

John Haynes Veterans Memorial Building 483 Conger Street; Garberville, CA 95542