


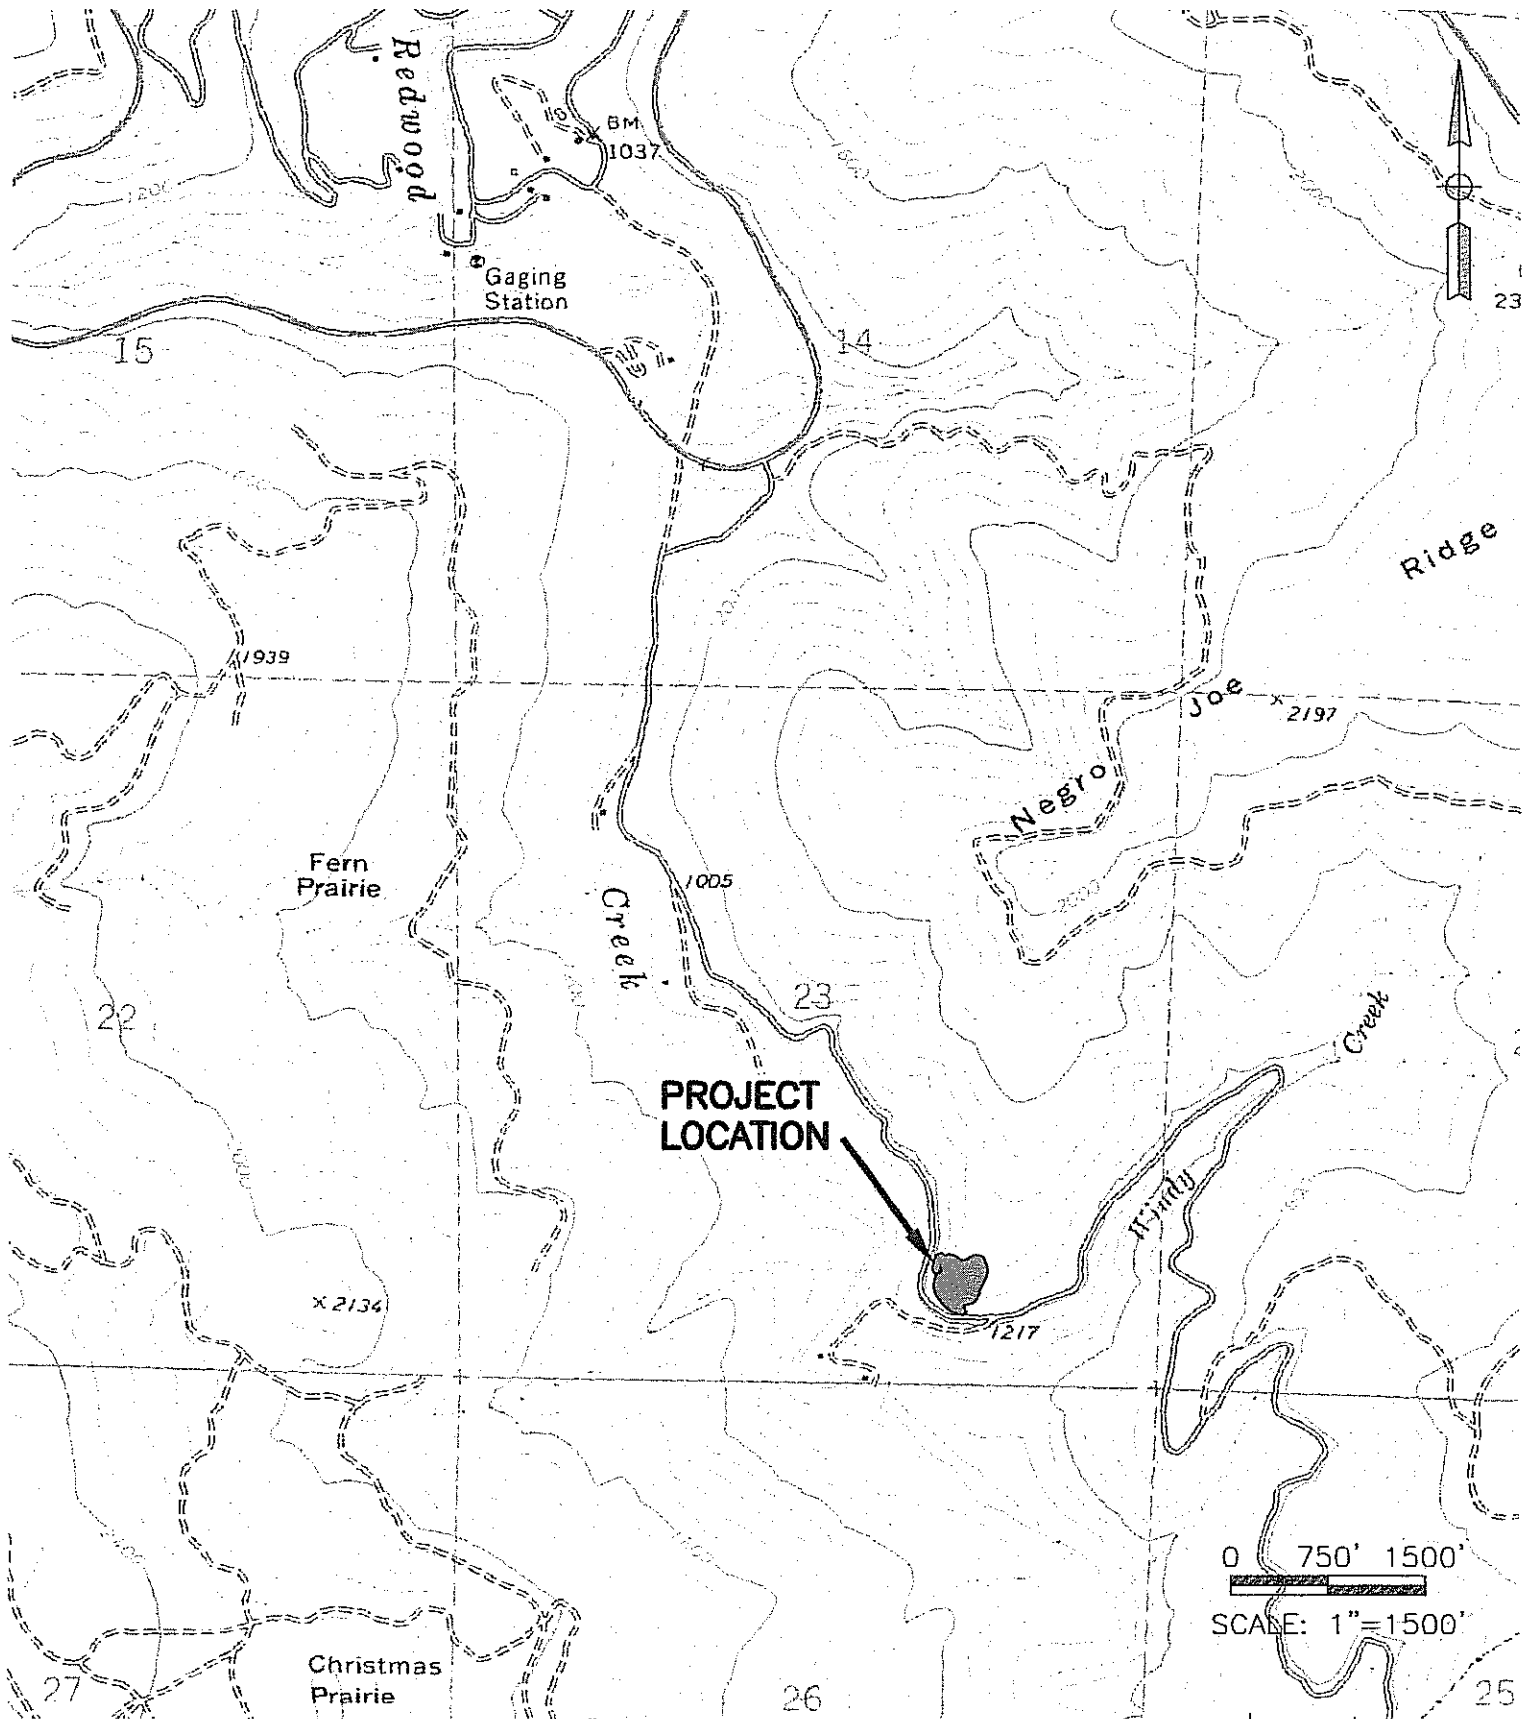


LACO ASSOCIATES
 CONSULTING ENGINEERS
 21 W 4TH ST. EUREKA, CA 95501 (707)443-5054

PROJECT	RECLAMATION PLAN FOR MINING OPERATIONS	BY	BAB	FIGURE	1
CLIENT	MASON QUARRY	DATE	6/27/06	JOB NO.	6390.00
LOCATION	MASON QUARRY APN: 316-163-002	CHECK	DNL	SCALE	1"=1500'
	LOCATION MAP				



ADJACENT PROPERTIES

1" = 100'

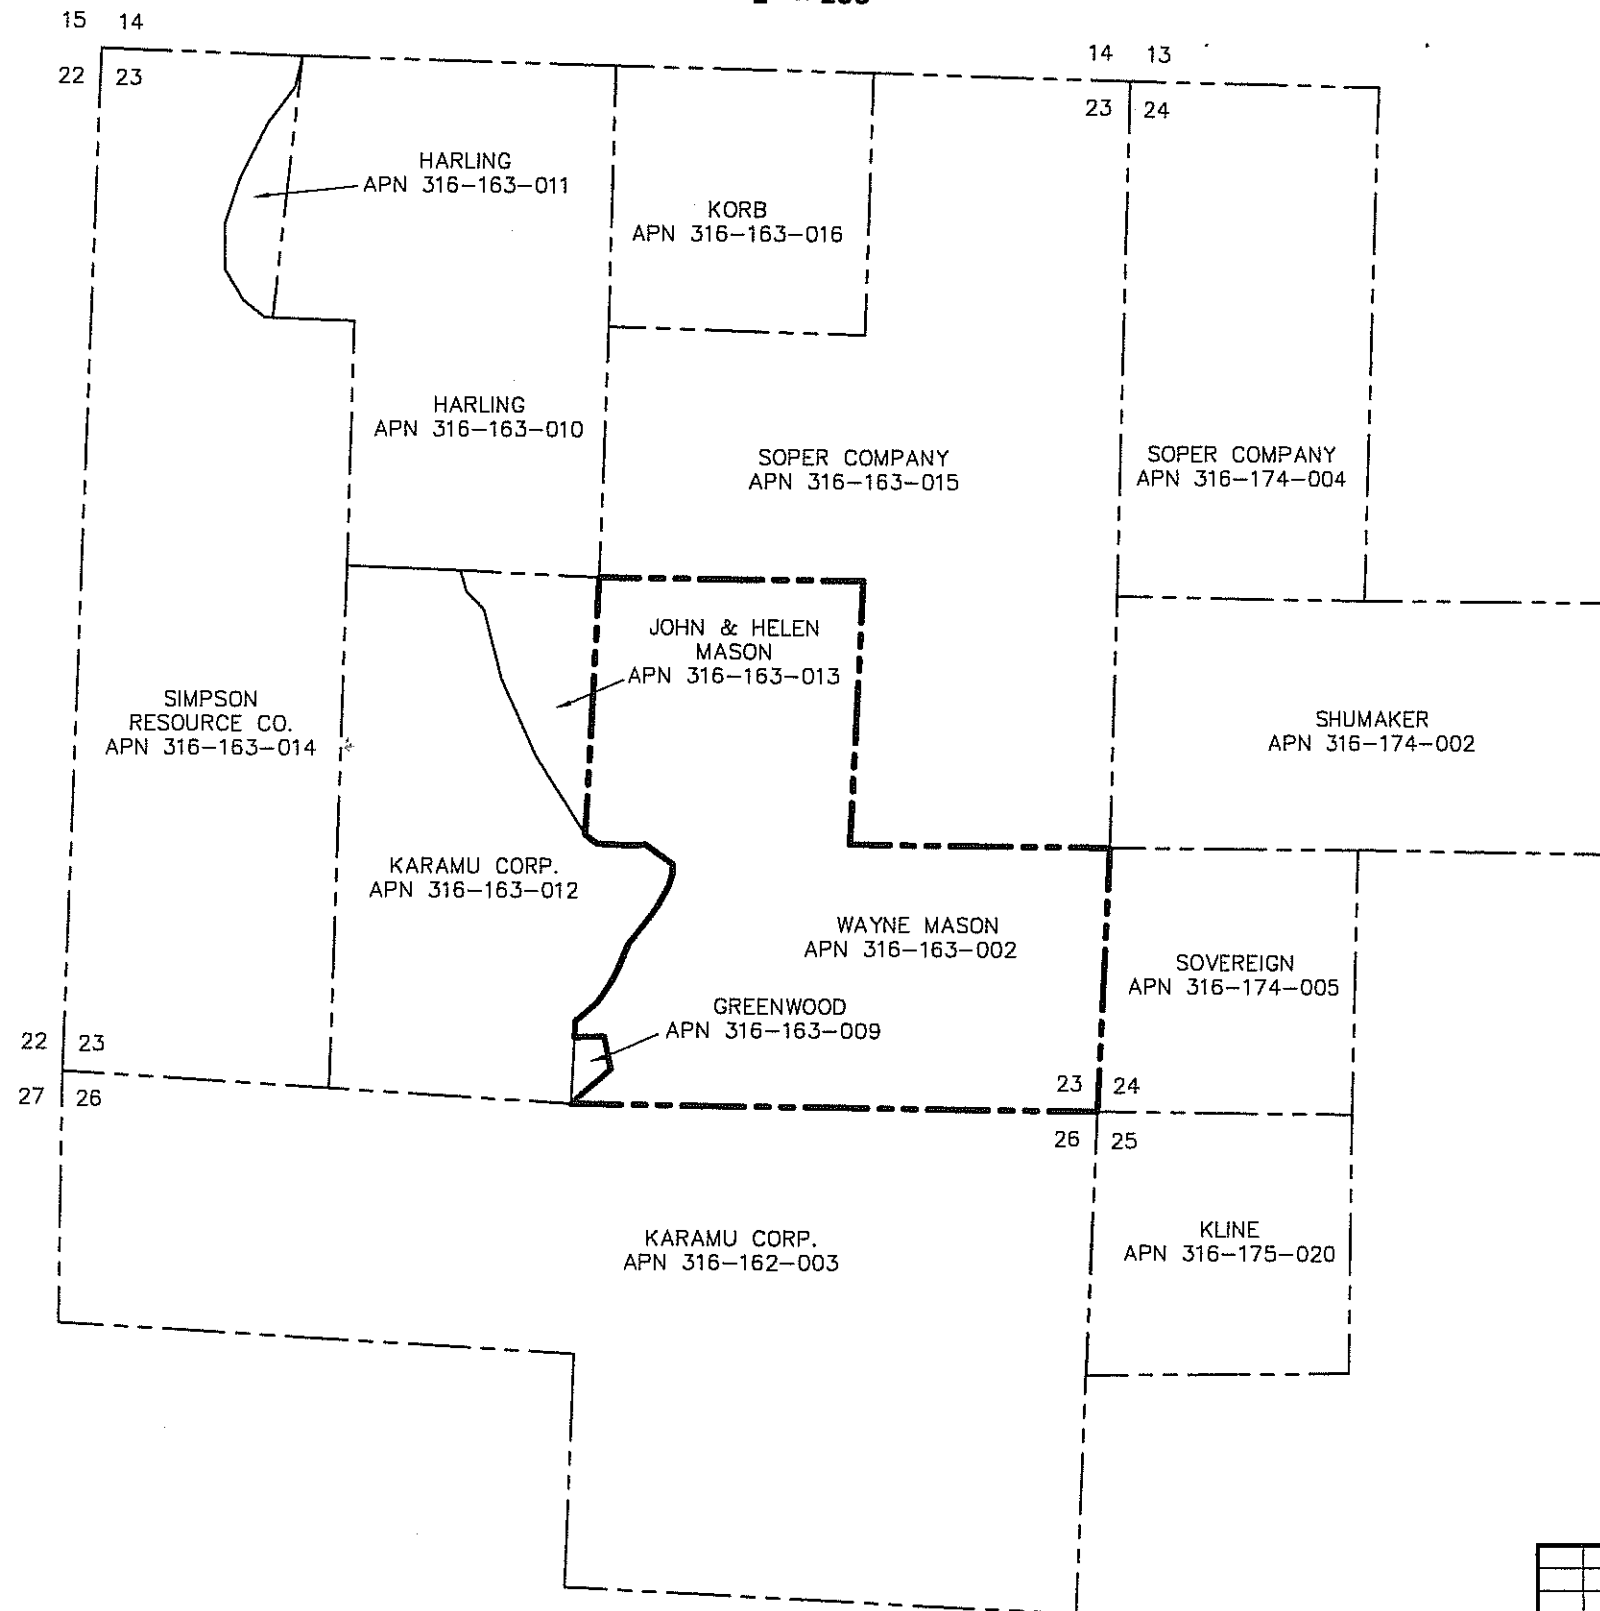


**MASON QUARRY
MASON MATERIALS, LLC.**

LOCATED IN TOWNSHIP 6 NORTH, RANGE 3 EAST, SECTION 23
ASSESSOR'S PARCEL NUMBER 316-163-002
QUARRY ID NUMBER 91120038

LAND USE NOTES

- 1) STRUCTURES ON THE MASON QUARRY PARCEL, APN 316-163-002, ARE SUMMER CABINS AND DO NOT HAVE RESIDENTS ON A REGULAR BASIS. NO VEHICLE TRAFFIC OR EVIDENCE OF RECENT VEHICLE TRAFFIC WAS SEEN ON THE ADJACENT PARCELS TO THE NORTH SHOWN AS HAVING STRUCTURES ON THE USGS QUAD.
- 2) PARCELS ADJACENT TO THE MASON QUARRY PARCEL HAVE A GENERAL PLAN DESIGNATION OF "TIMBERLAND" OR "AGRICULTURE-GRAZING." THOSE PARCELS WITH THE GENERAL PLAN DESIGNATION OF "AGRICULTURE-GRAZING" HAVE A ZONING DESIGNATION OF "UNCLASSIFIED"; THOSE PARCELS WITH THE GENERAL PLAN DESIGNATION OF "TIMBERLAND" HAVE A COMBINED ZONING OF "AGRICULTURE-EXCLUSIVE" AND "TIMBER PRODUCTION ZONE."

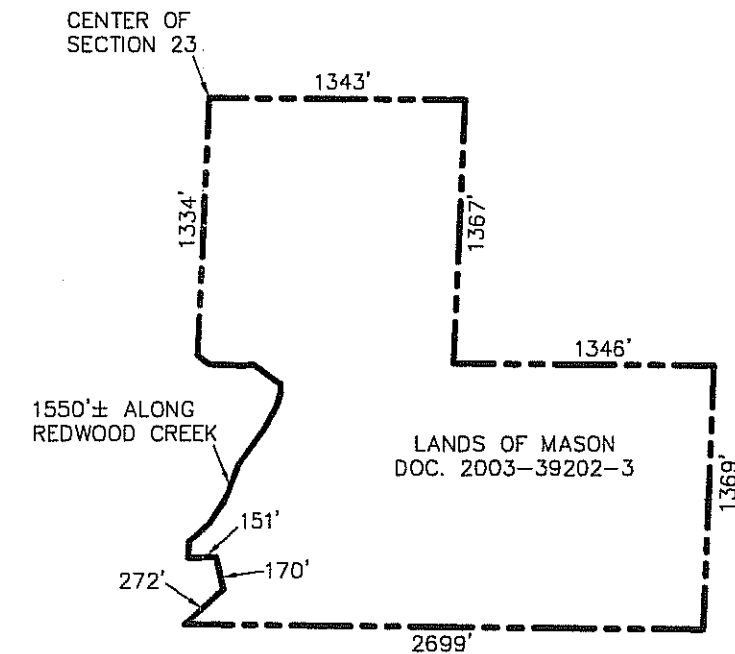

SUBJECT PROPERTY DETAIL

1" = 100'

Jul 06, 2006--12:52pm T:\CADFILES\6390\Mason Quarry.dwg\6390 ReclamationRep\ 6390 APN.dwg


NO.	REVISION	BY	CHK	DATE
LACO ASSOCIATES CONSULTING ENGINEERS 21 W 4TH ST. EUREKA, CA 95501 (707)443-5054				

**RECLAMATION PLAN FOR
MINING OPERATIONS REPORT**
LANDUSE MAP

MASON QUARRY
MASON QUARRY APN: 316-163-002

SCALE	1"=100'
DRAWN	RJM/BAE
CHECK	
APPVD	<i>DM</i>
DATE	7/06/06
JOB NO.	6390.00
FIGURE	2

Jul 06 2006 - 3:58pm
 T:\CADFILES\6390\6390 Mason Quarry.dwg\6390 ReclamationRep\ 6390topo.dwg

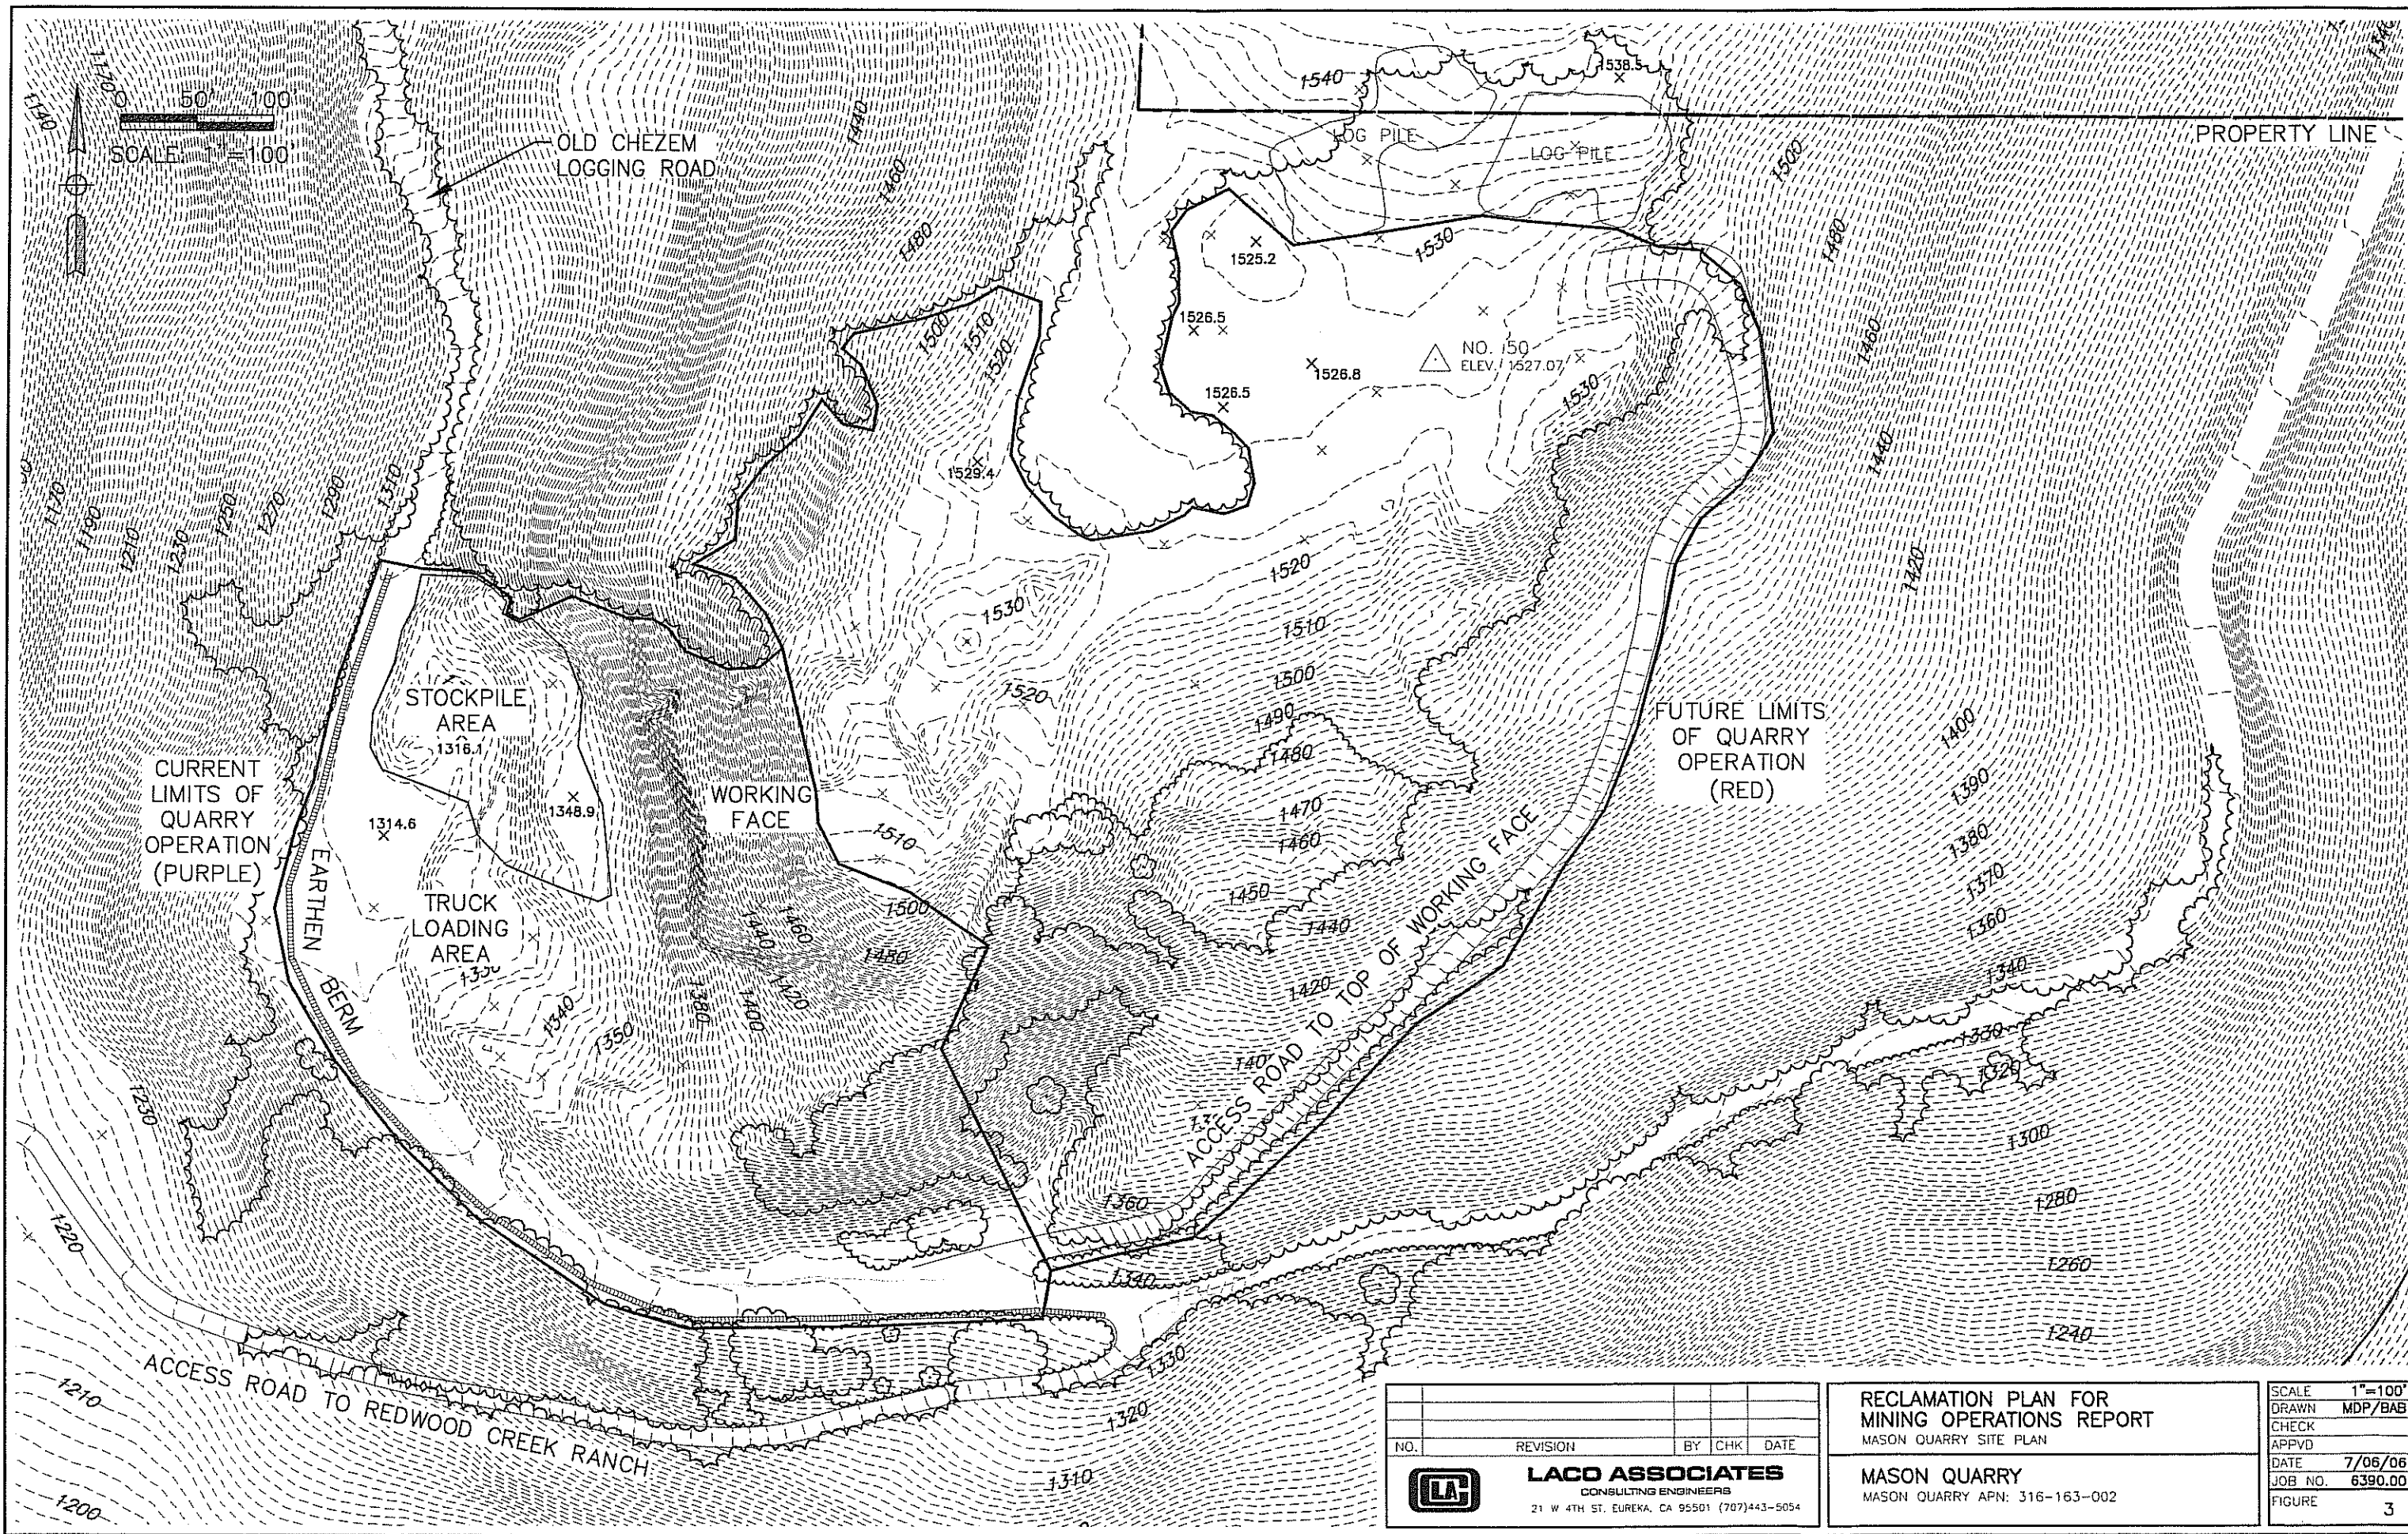


NO.	REVISION	BY	CHK	DATE


LACO ASSOCIATES
 CONSULTING ENGINEERS
 21 W 4TH ST. EUREKA, CA 95501 (707)443-5054

RECLAMATION PLAN FOR MINING OPERATIONS REPORT	
MASON QUARRY SITE PLAN	
MASON QUARRY	
MASON QUARRY APN: 316-163-002	
SCALE	1"=100'
DRAWN	MDP/BAB
CHECK	
APPVD	
DATE	7/06/06
JOB NO.	6390.00
FIGURE	3

Jul 06 2006 4:01pm
 T:\CADFILES\6390\6390 Mason Quarry.dwg\6390 ReclamationRep\ 6390topo.dwg

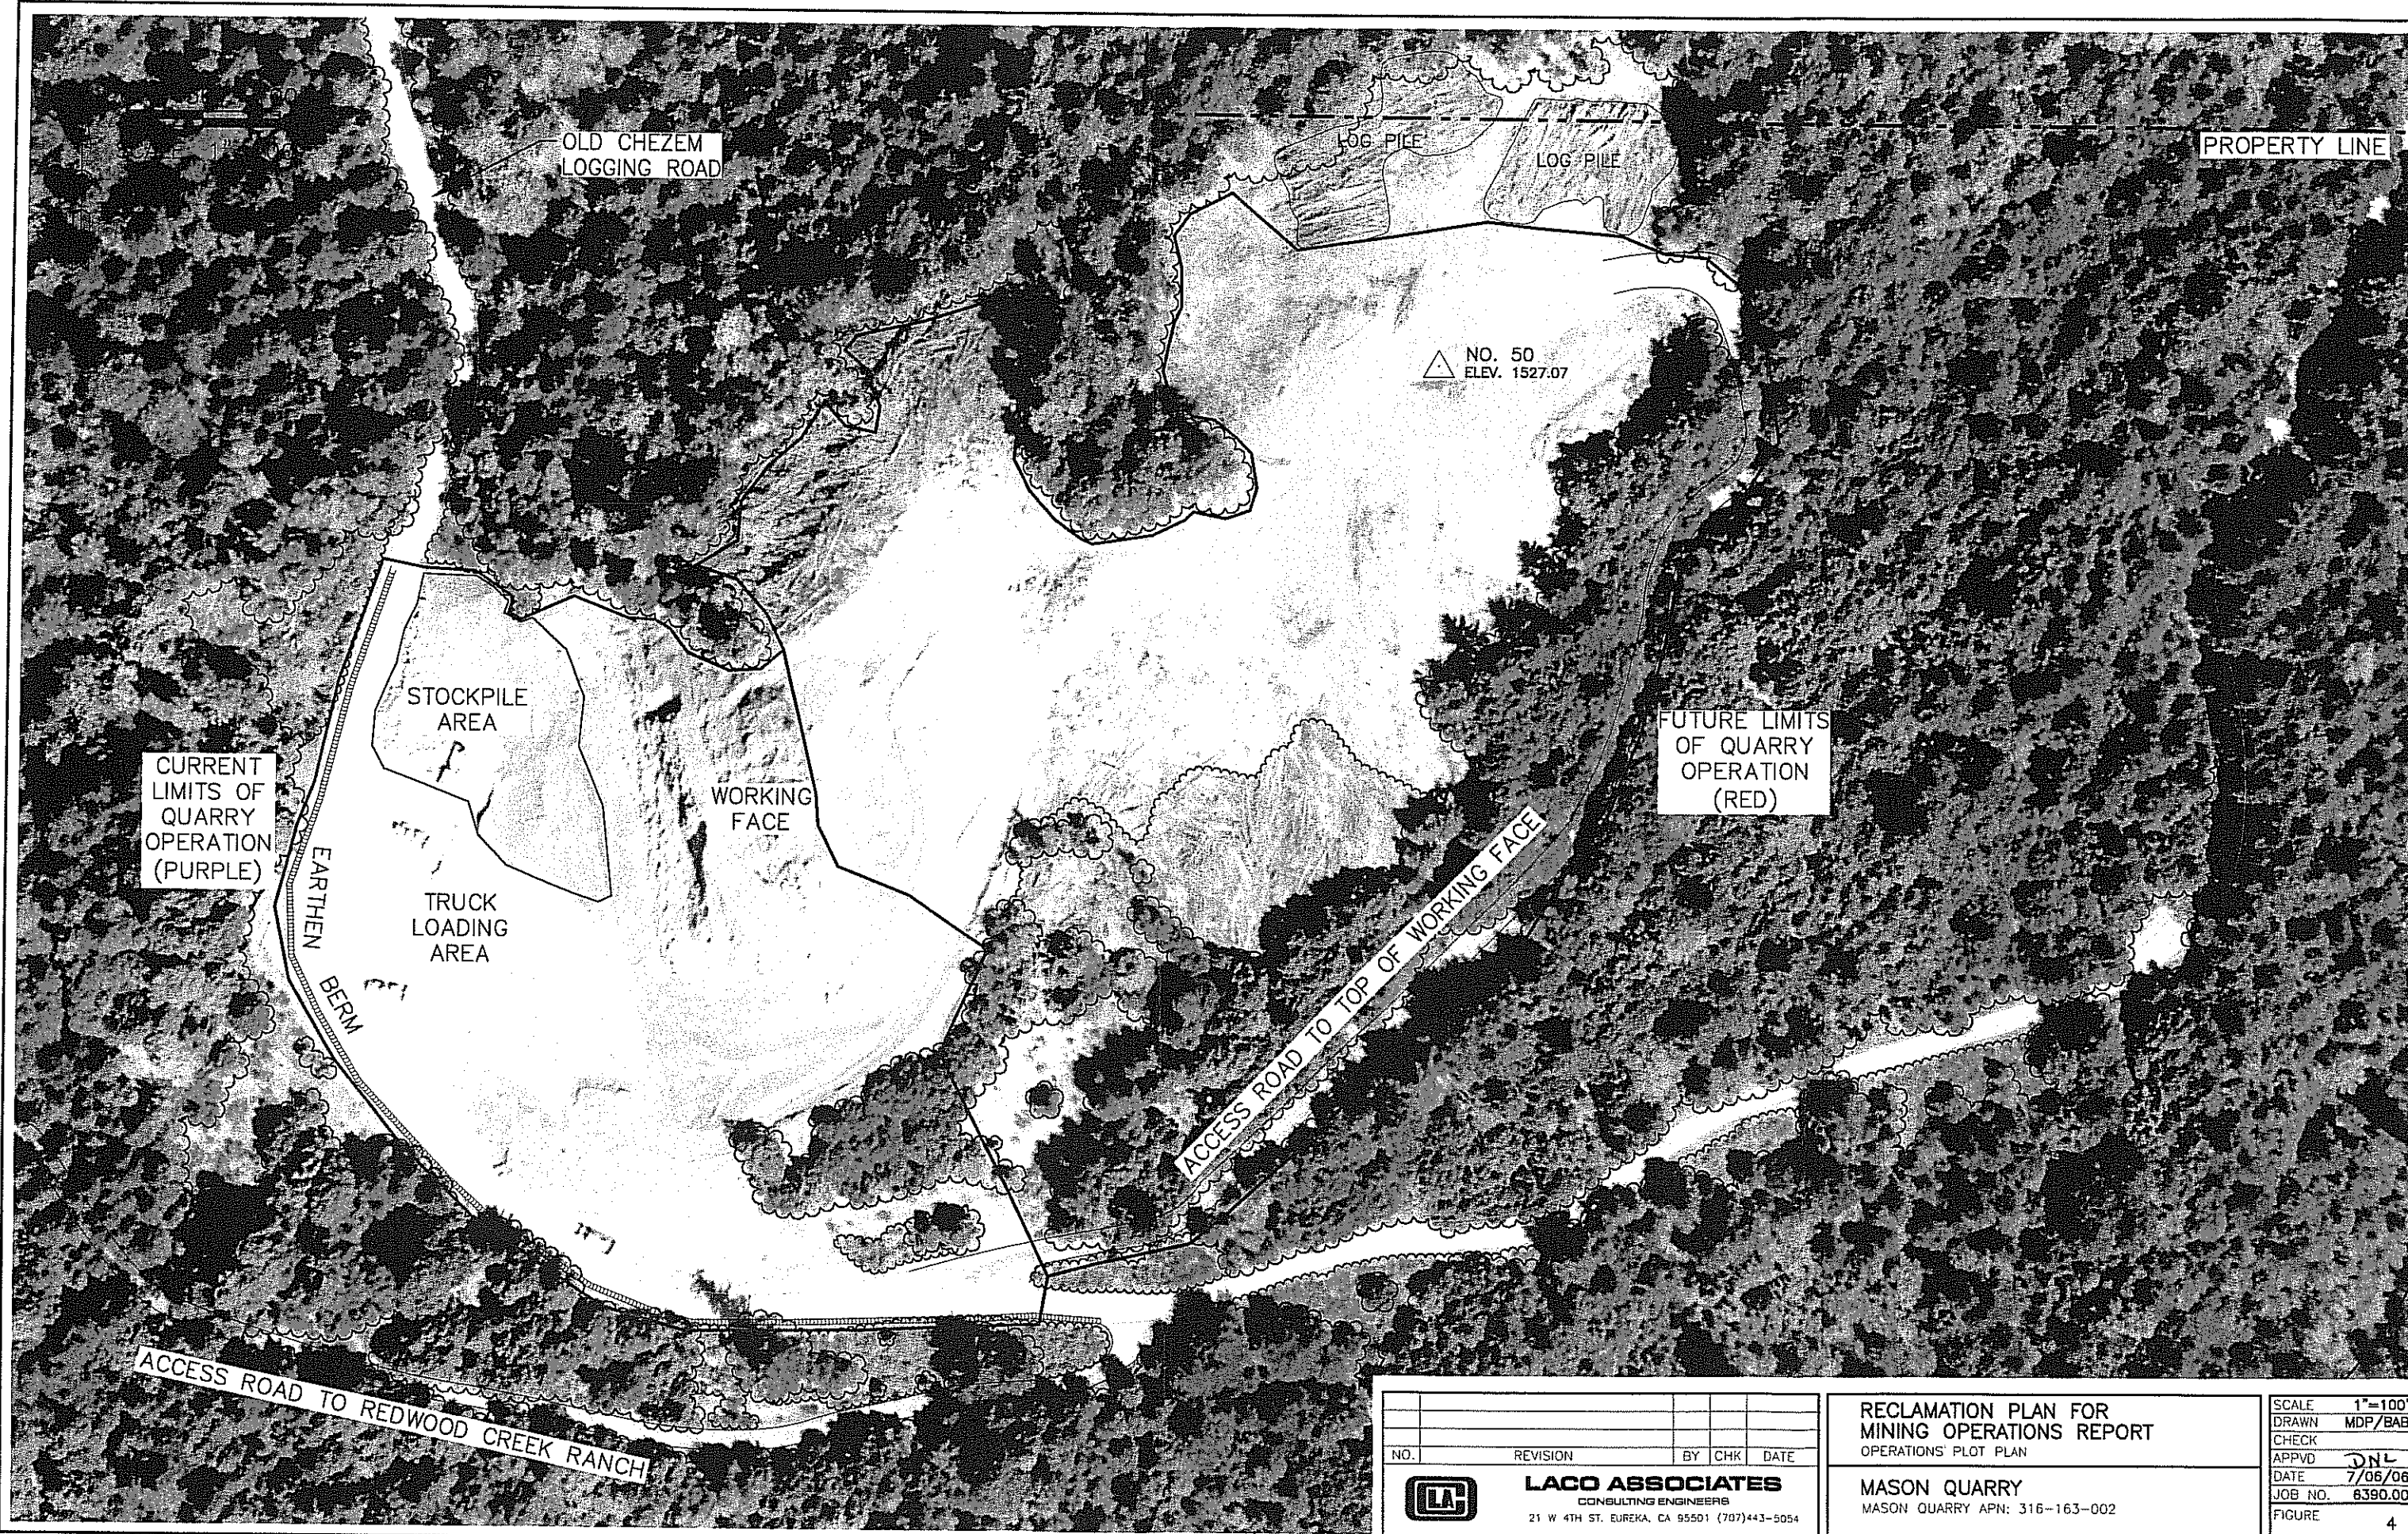



NO.	REVISION	BY	CHK	DATE


LACO ASSOCIATES
 CONSULTING ENGINEERS
 21 W 4TH ST. EUREKA, CA 95501 (707)443-5054

**RECLAMATION PLAN FOR
 MINING OPERATIONS REPORT**
 OPERATIONS' PLOT PLAN


MASON QUARRY
 MASON QUARRY APN: 316-163-002

 SCALE 1"=100'
 DRAWN MDP/BAB
 CHECK
 APPVD 
 DATE 7/06/06
 JOB NO. 6390.00
 FIGURE 4

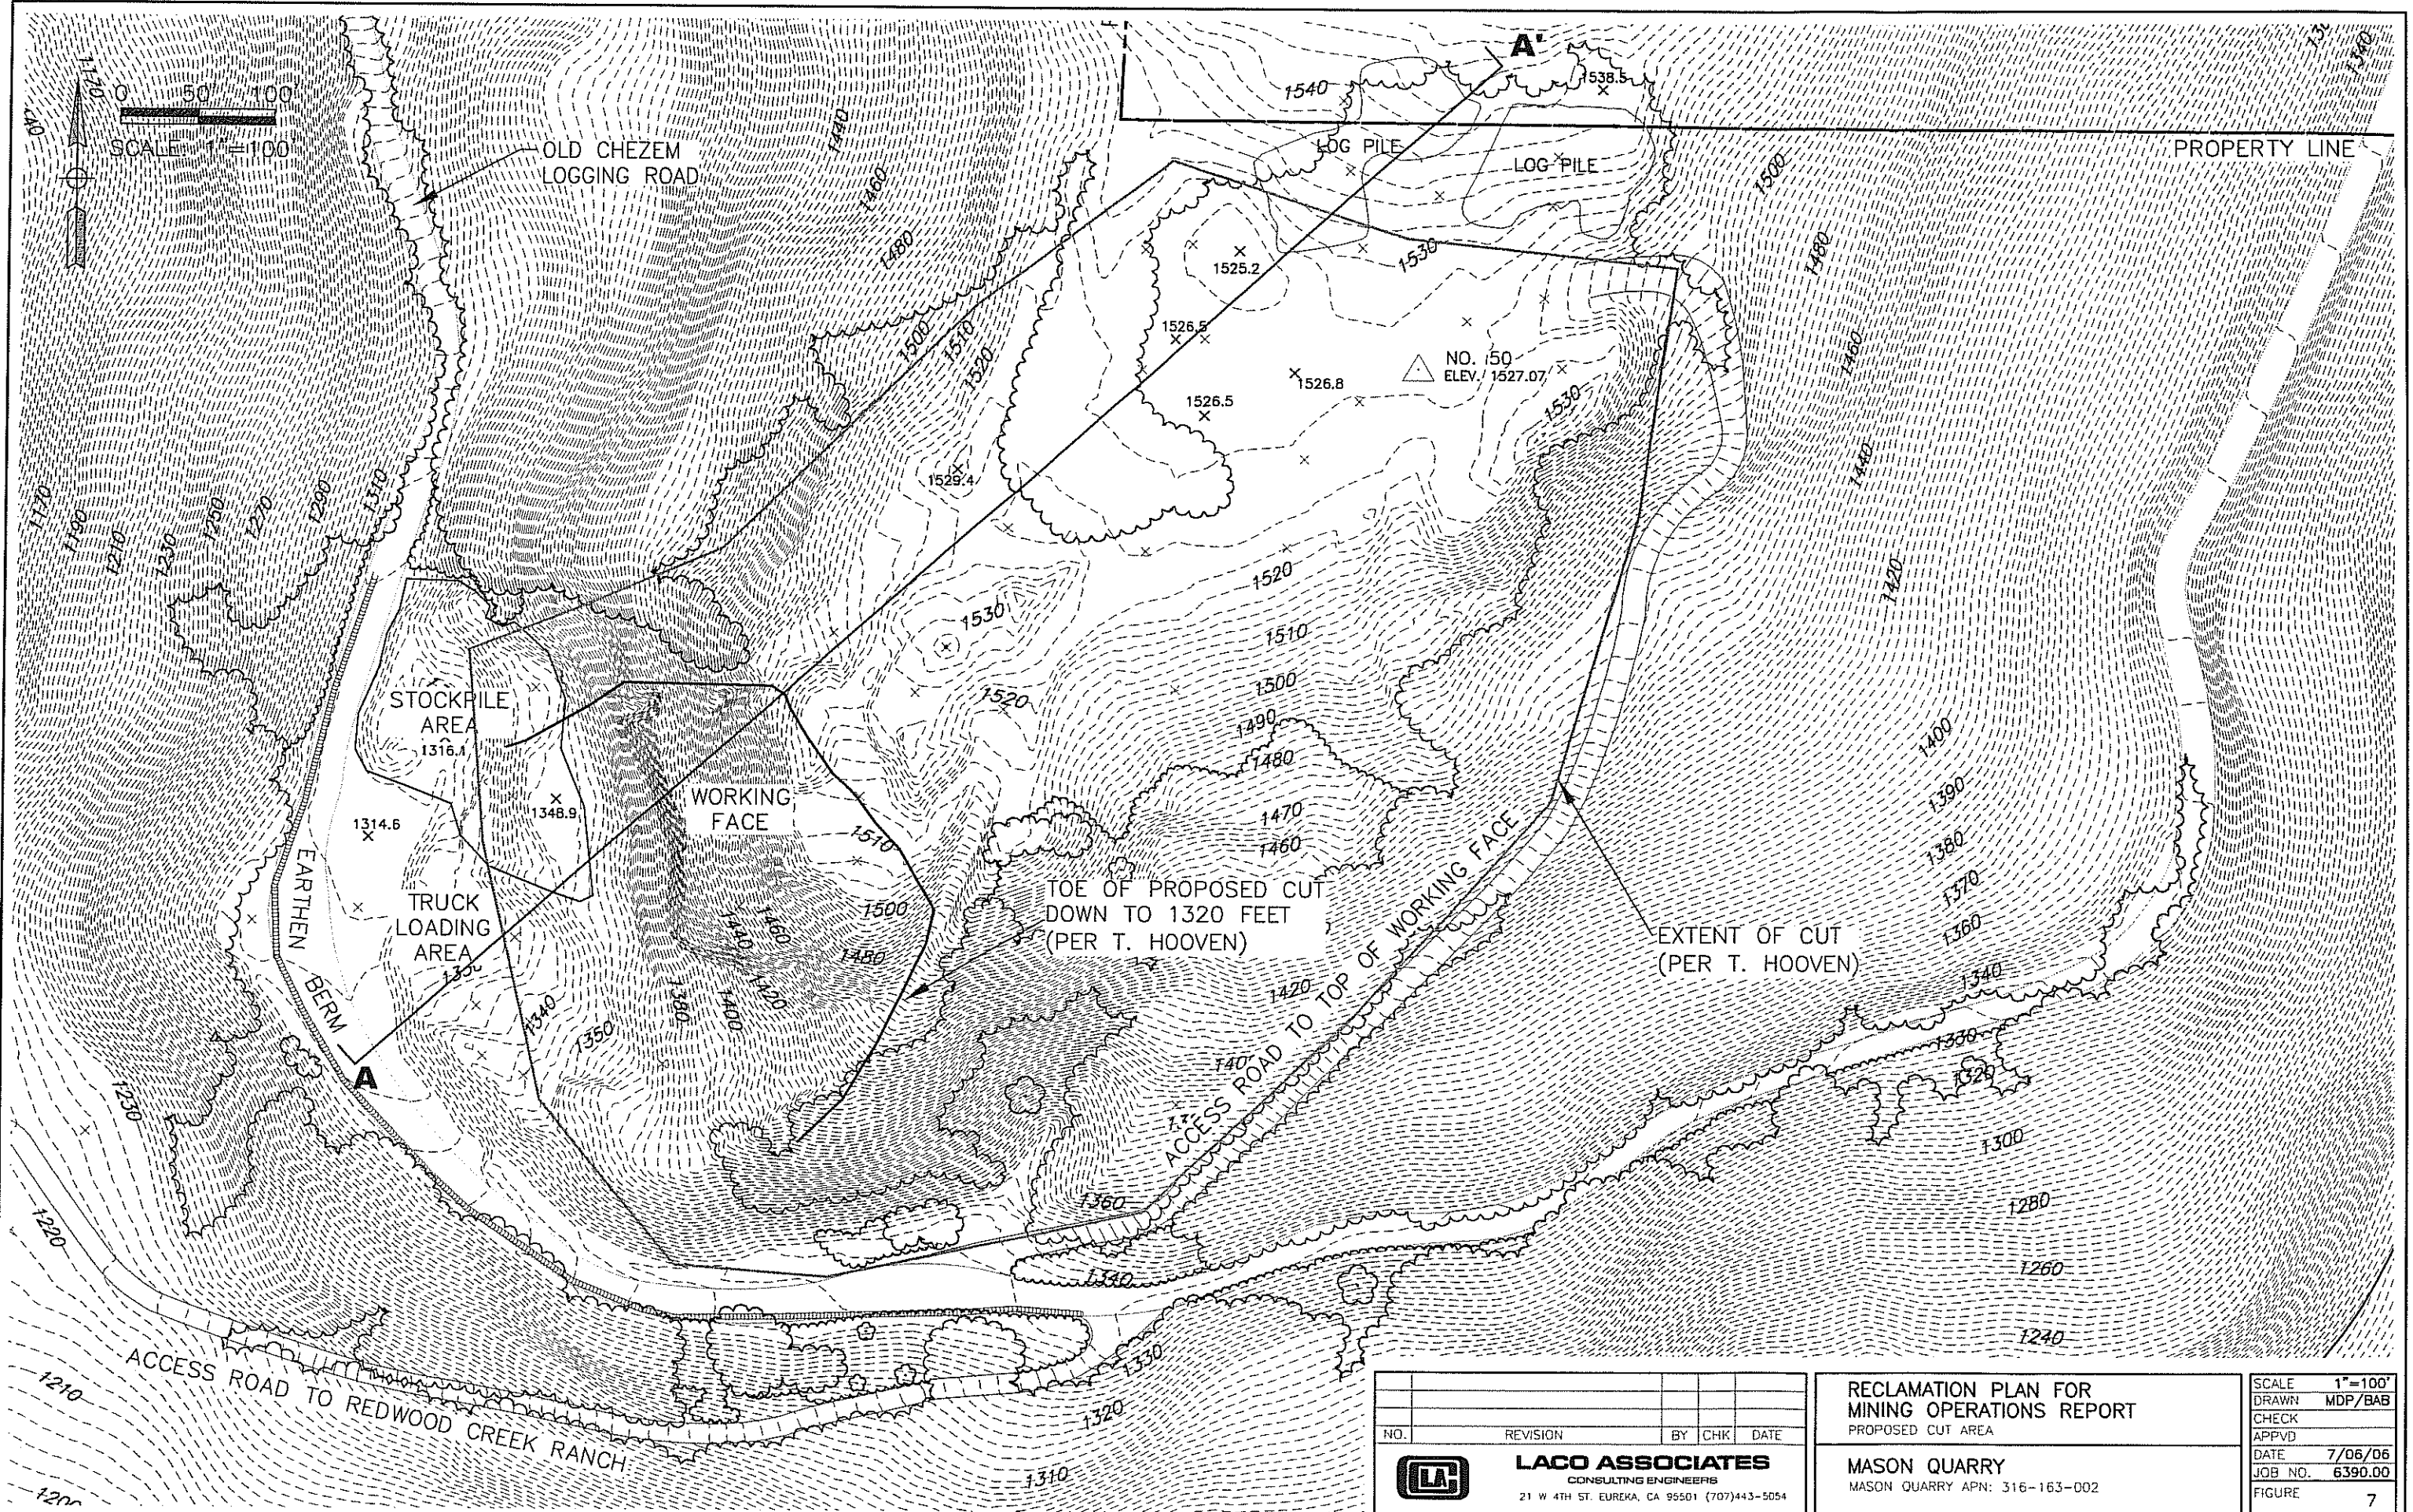

Jan 15, 2008 - 4:26pm
 T:\CADFILES\6390\Mason Quarry.dwg 6390 ReclamationRep\ 6390\lpa.dwg

NO.	REVISION	BY	CHK	DATE


LACO ASSOCIATES
 CONSULTING ENGINEERS
 21 W 4TH ST. EUREKA, CA 95501 (707)443-5054

RECLAMATION PLAN FOR MINING OPERATIONS REPORT PROPOSED CUT AREA		SCALE 1"=100' DRAWN MDP/BAB CHECK APPVD DATE 7/06/06 JOB NO. 6390.00 FIGURE 7
MASON QUARRY MASON QUARRY APN: 316-163-002		