

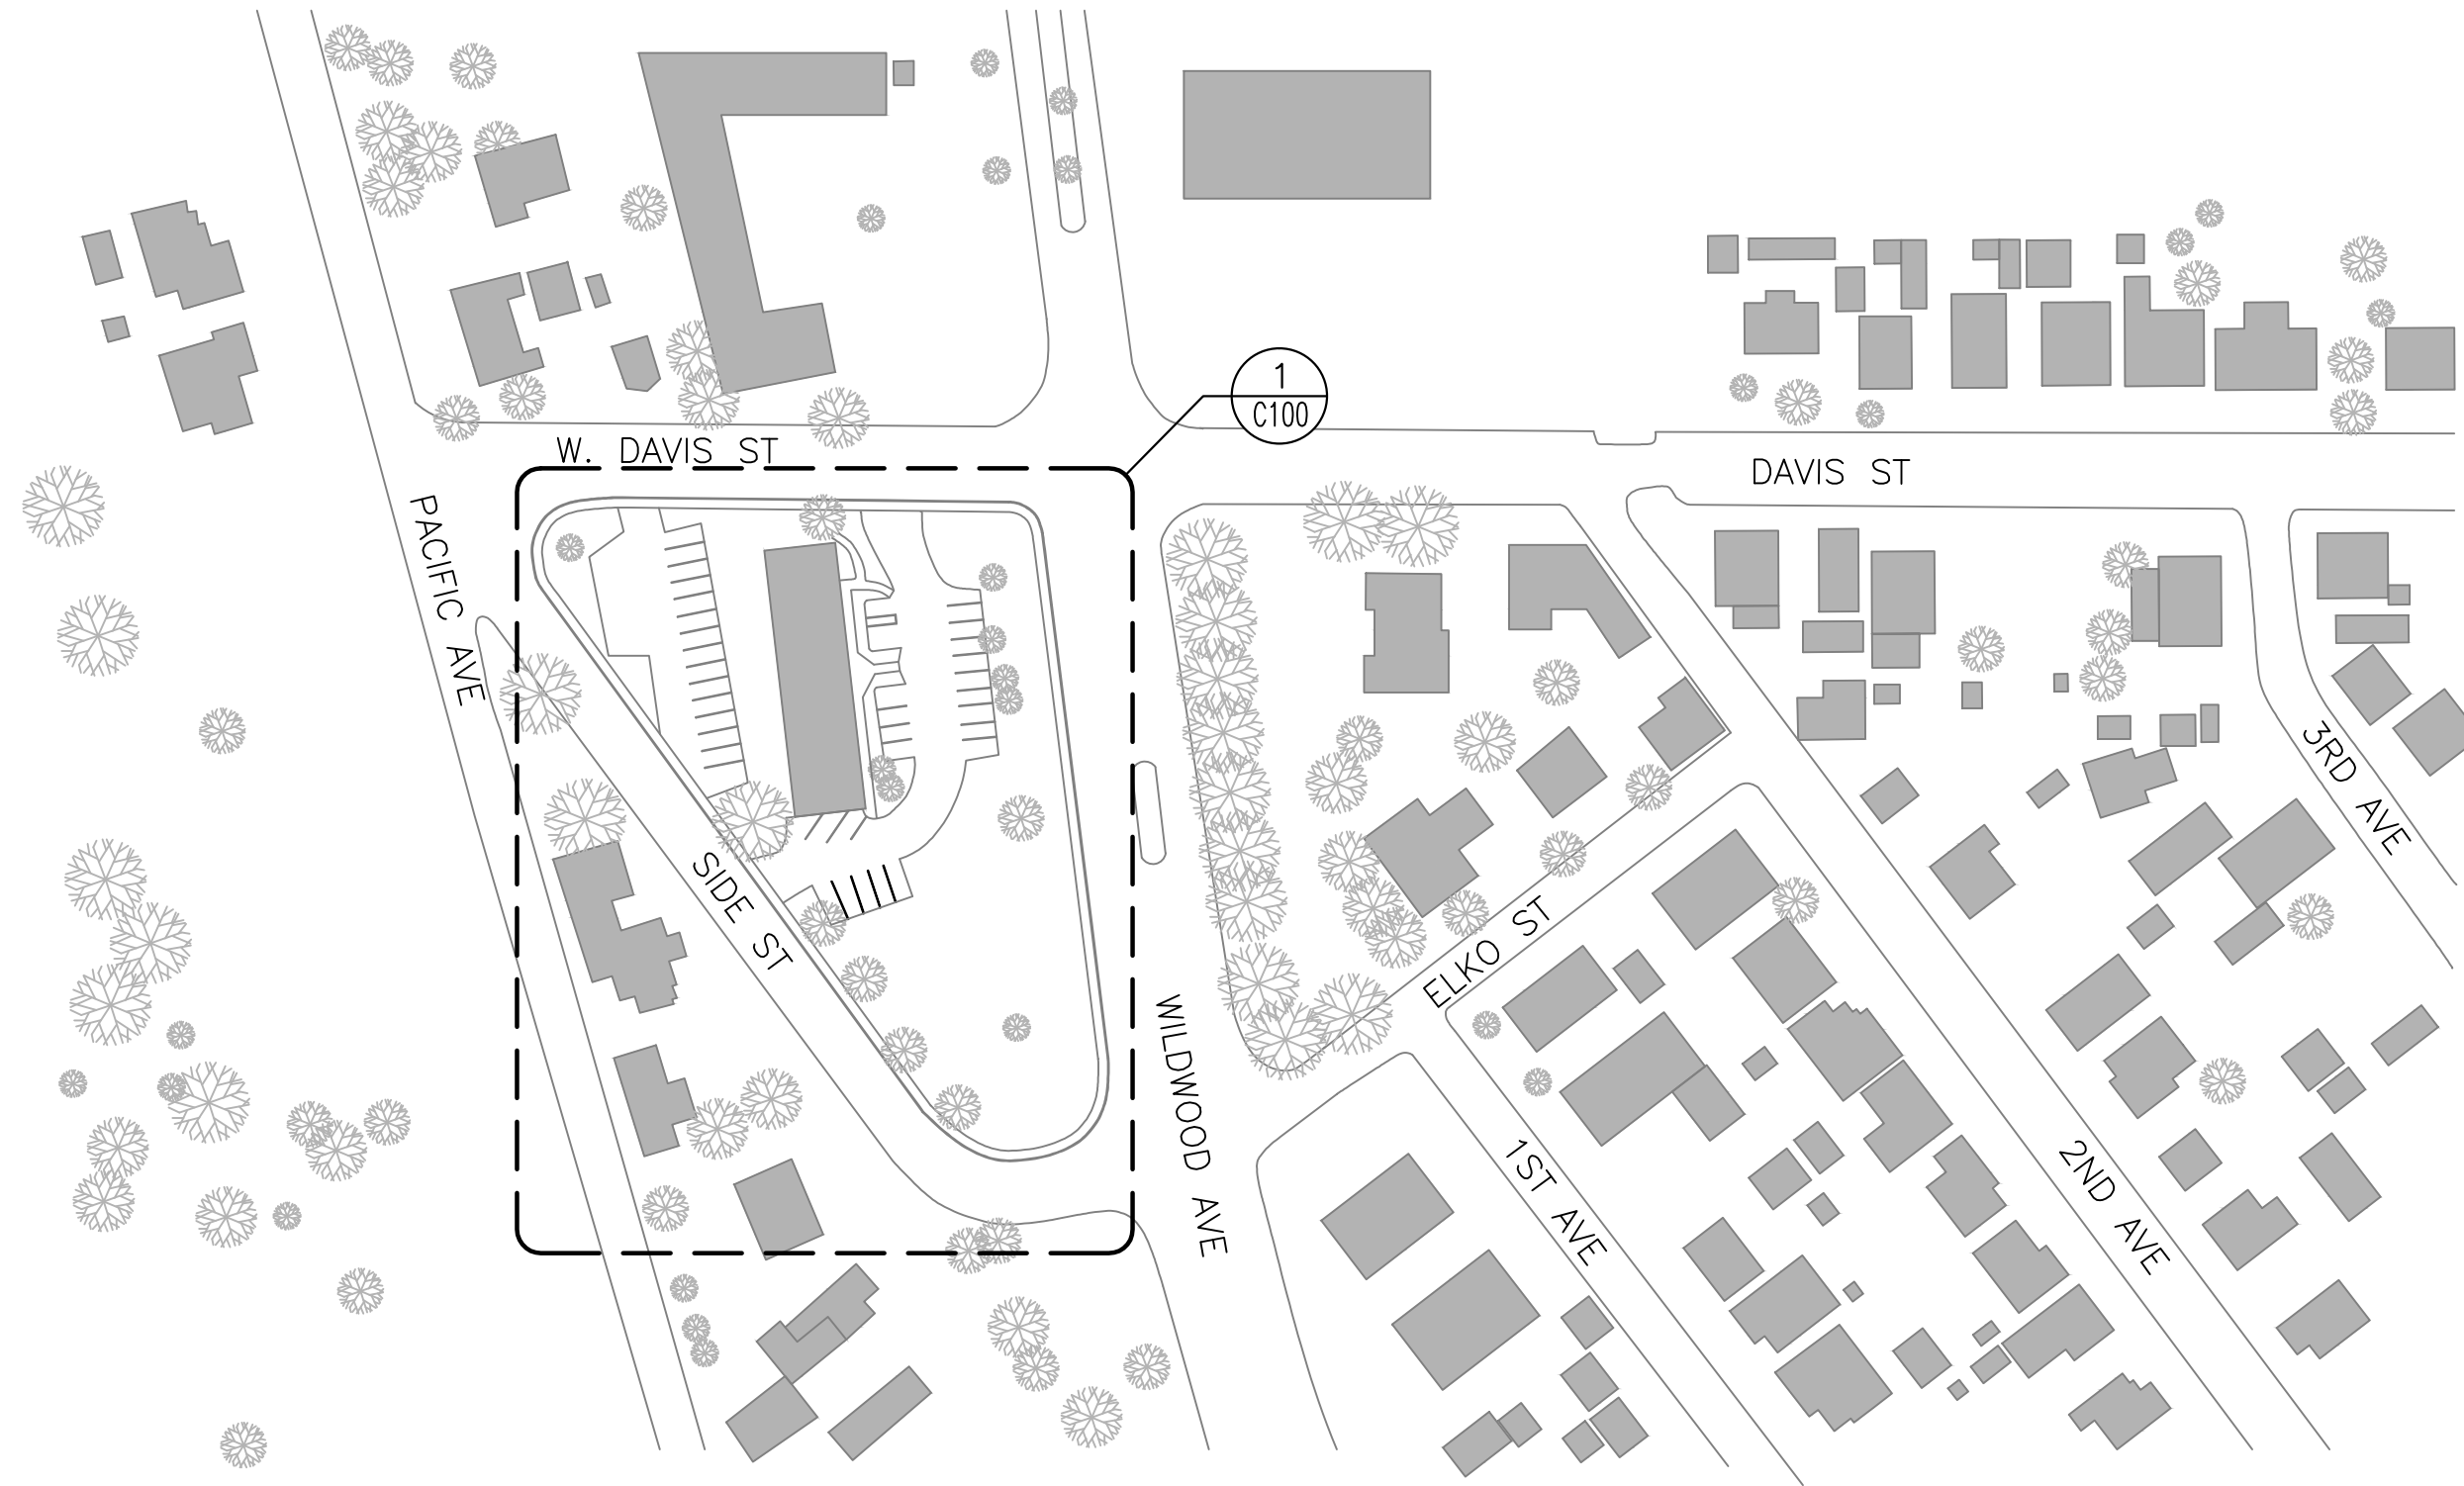


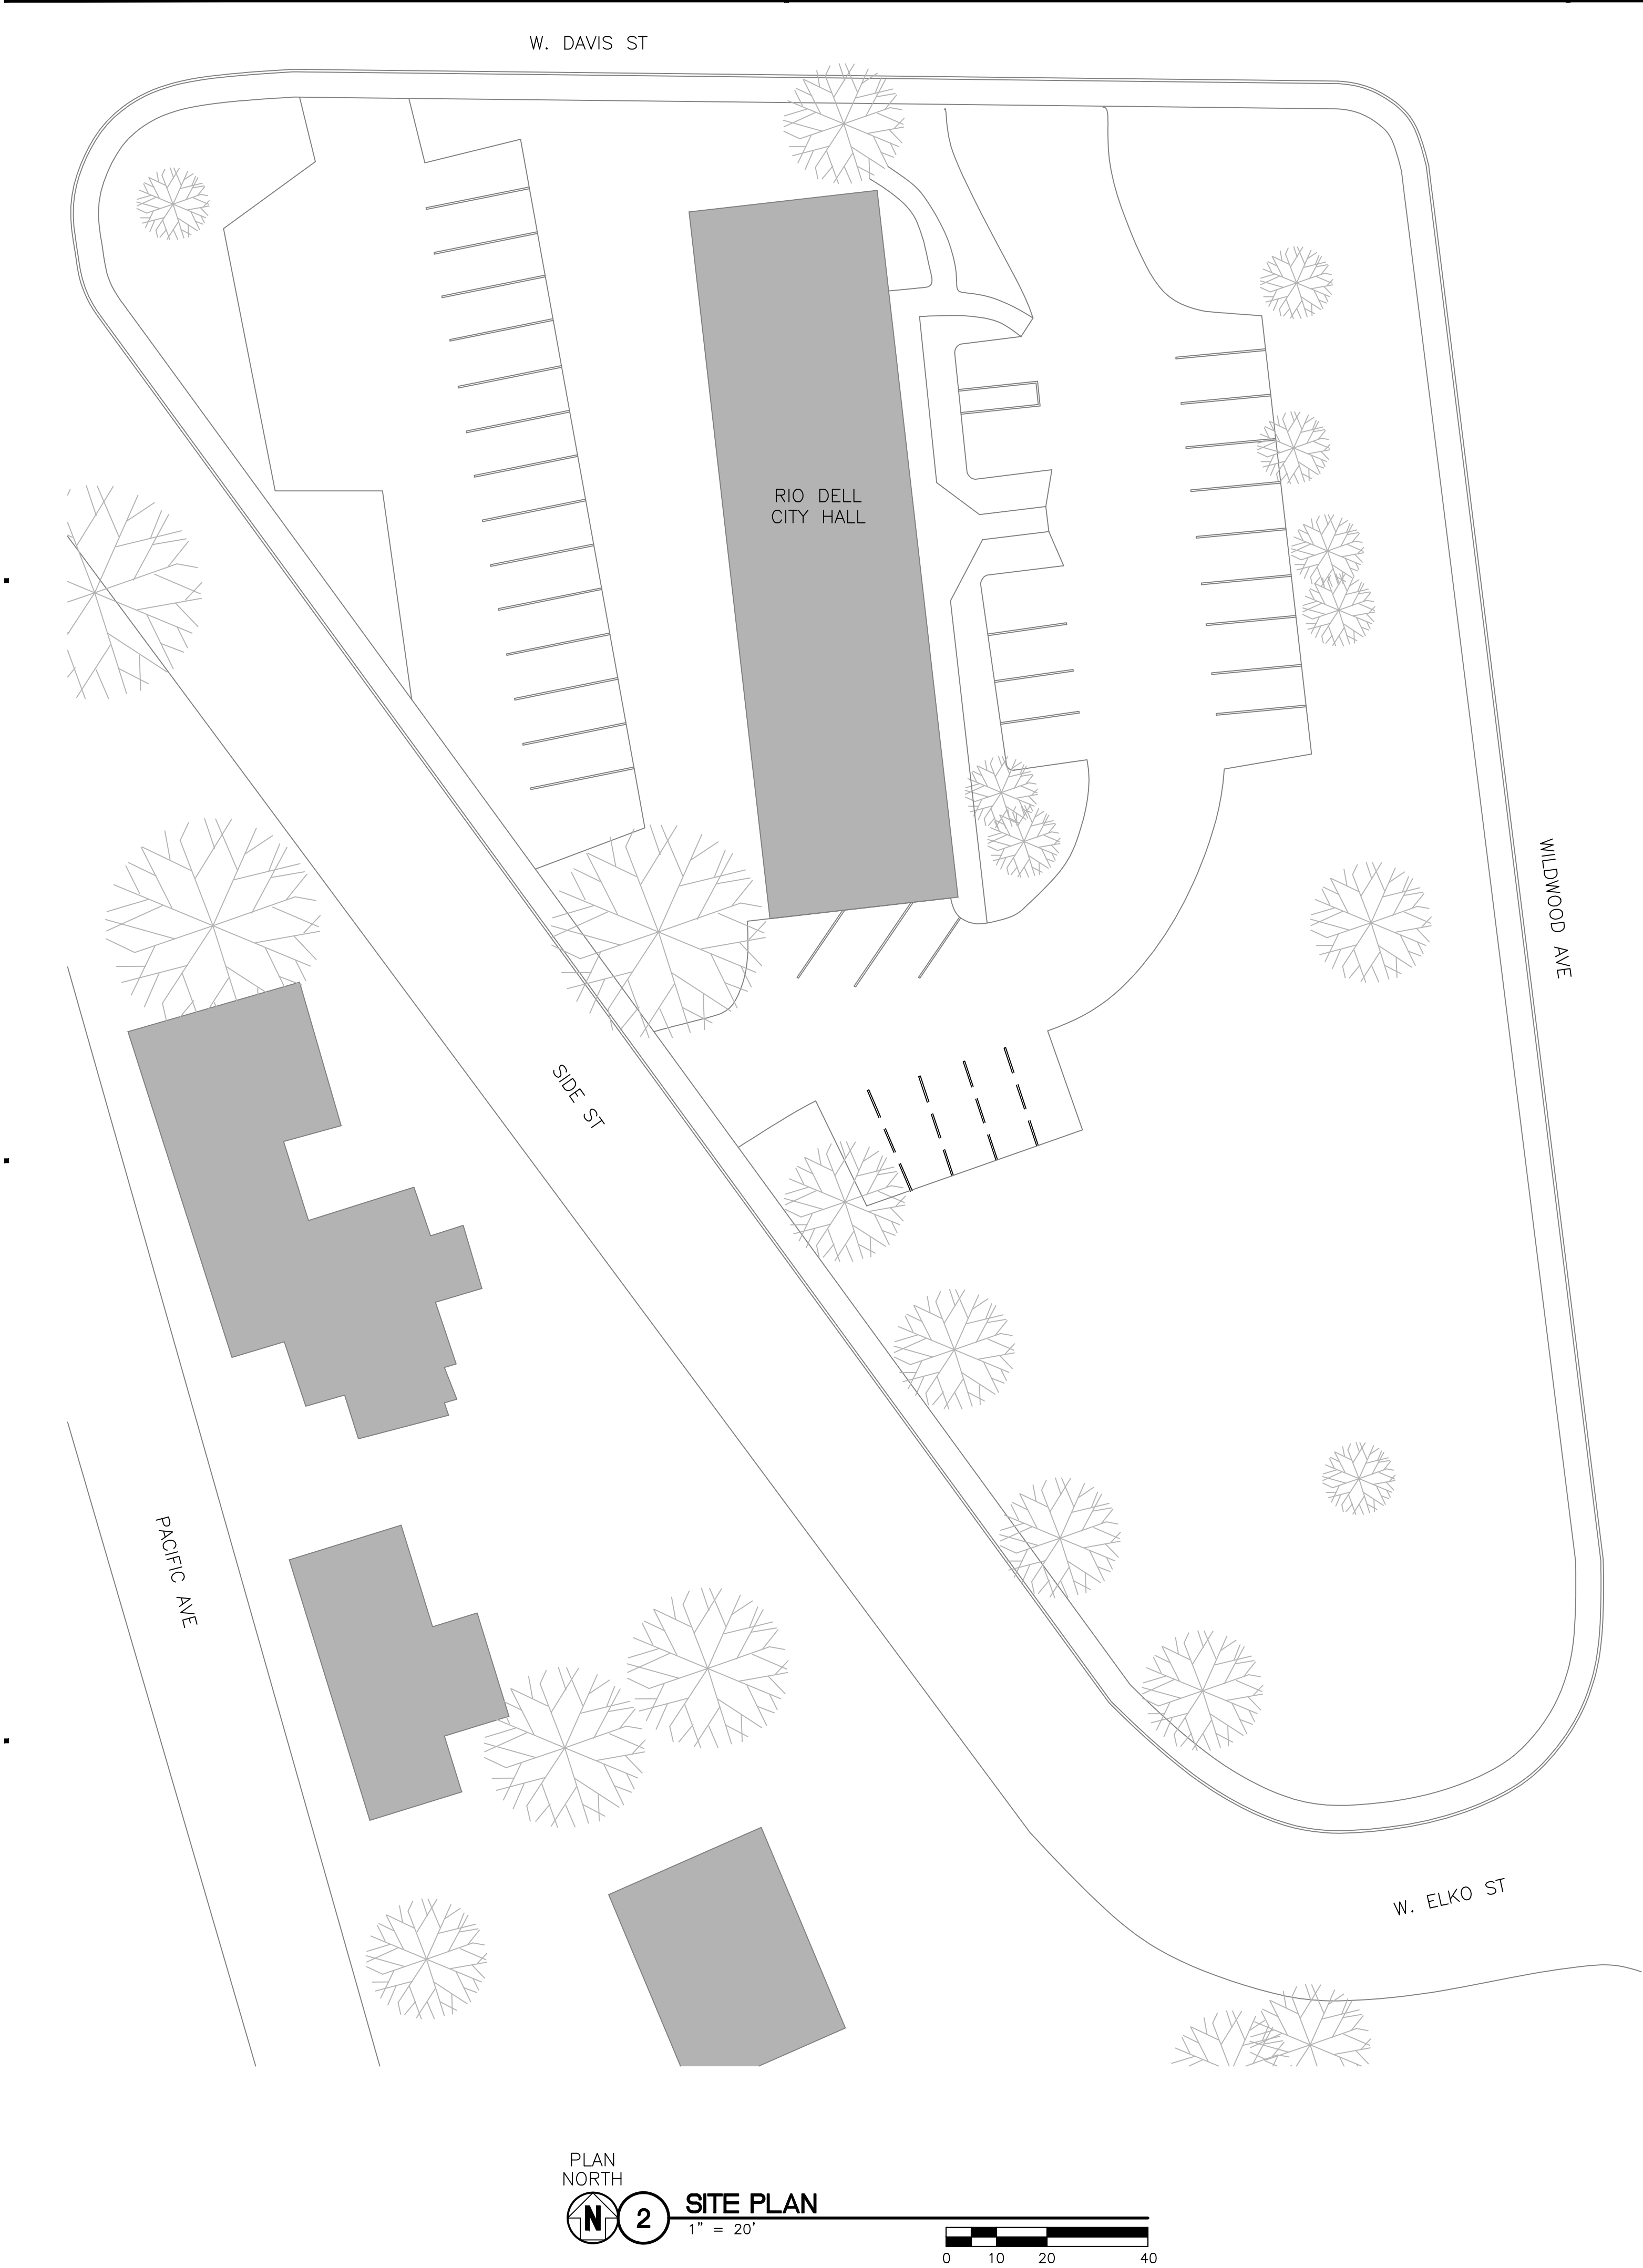

- GENERAL NOTES:
- -
 -

- KEYED NOTES:
- -

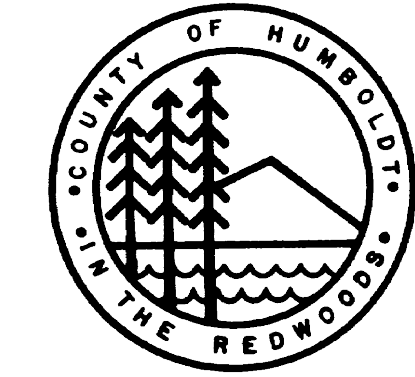

COUNTY OF HUMBOLDT
RIO DELL CITY HALL

Revisions:

Client Number: 2018-000
Project Number: 000.00
Date: SEPT 26, 2018

Sheet Title:

EXISTING
SITE PLAN


Sheet Number:

C100

Revisions:

Sheet Title:

Sheet Number:

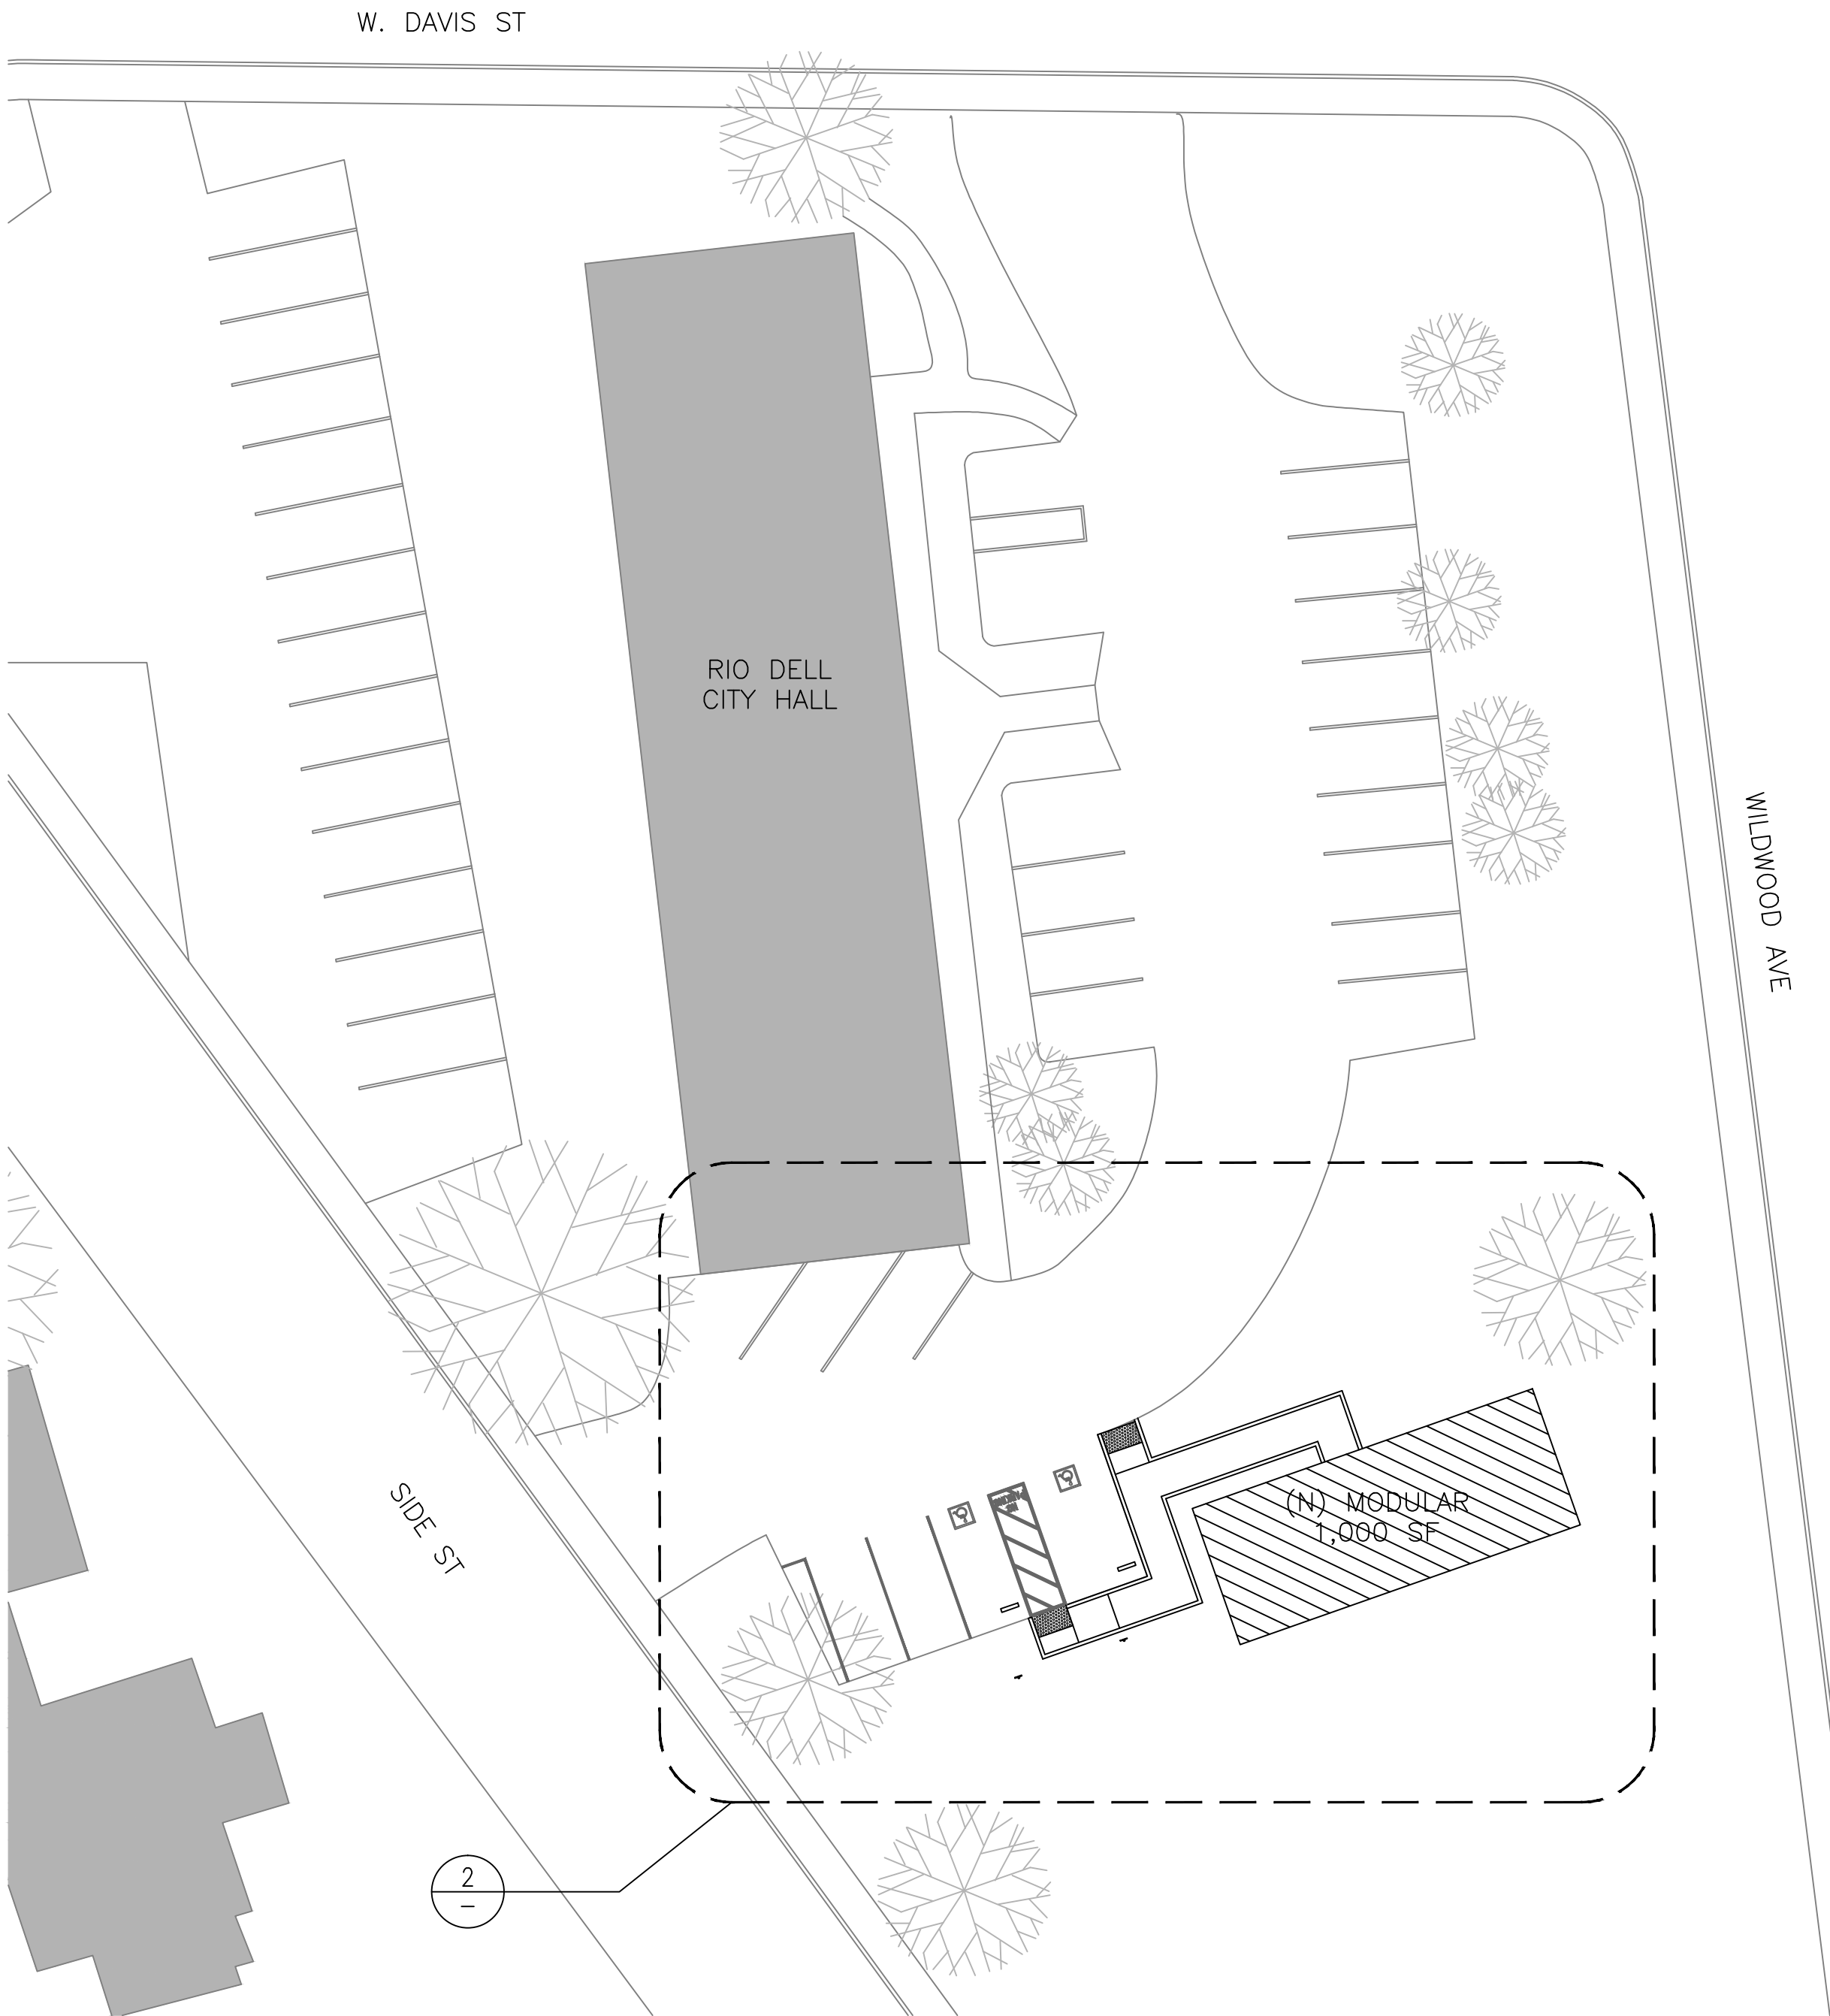

PLAN
NORTH

 **NEW SITE PLAN**

1" = 20'



0 10 20 40

KEYED NOTES: