


Figure A-1 Foster Clean Power A Project Site Plan

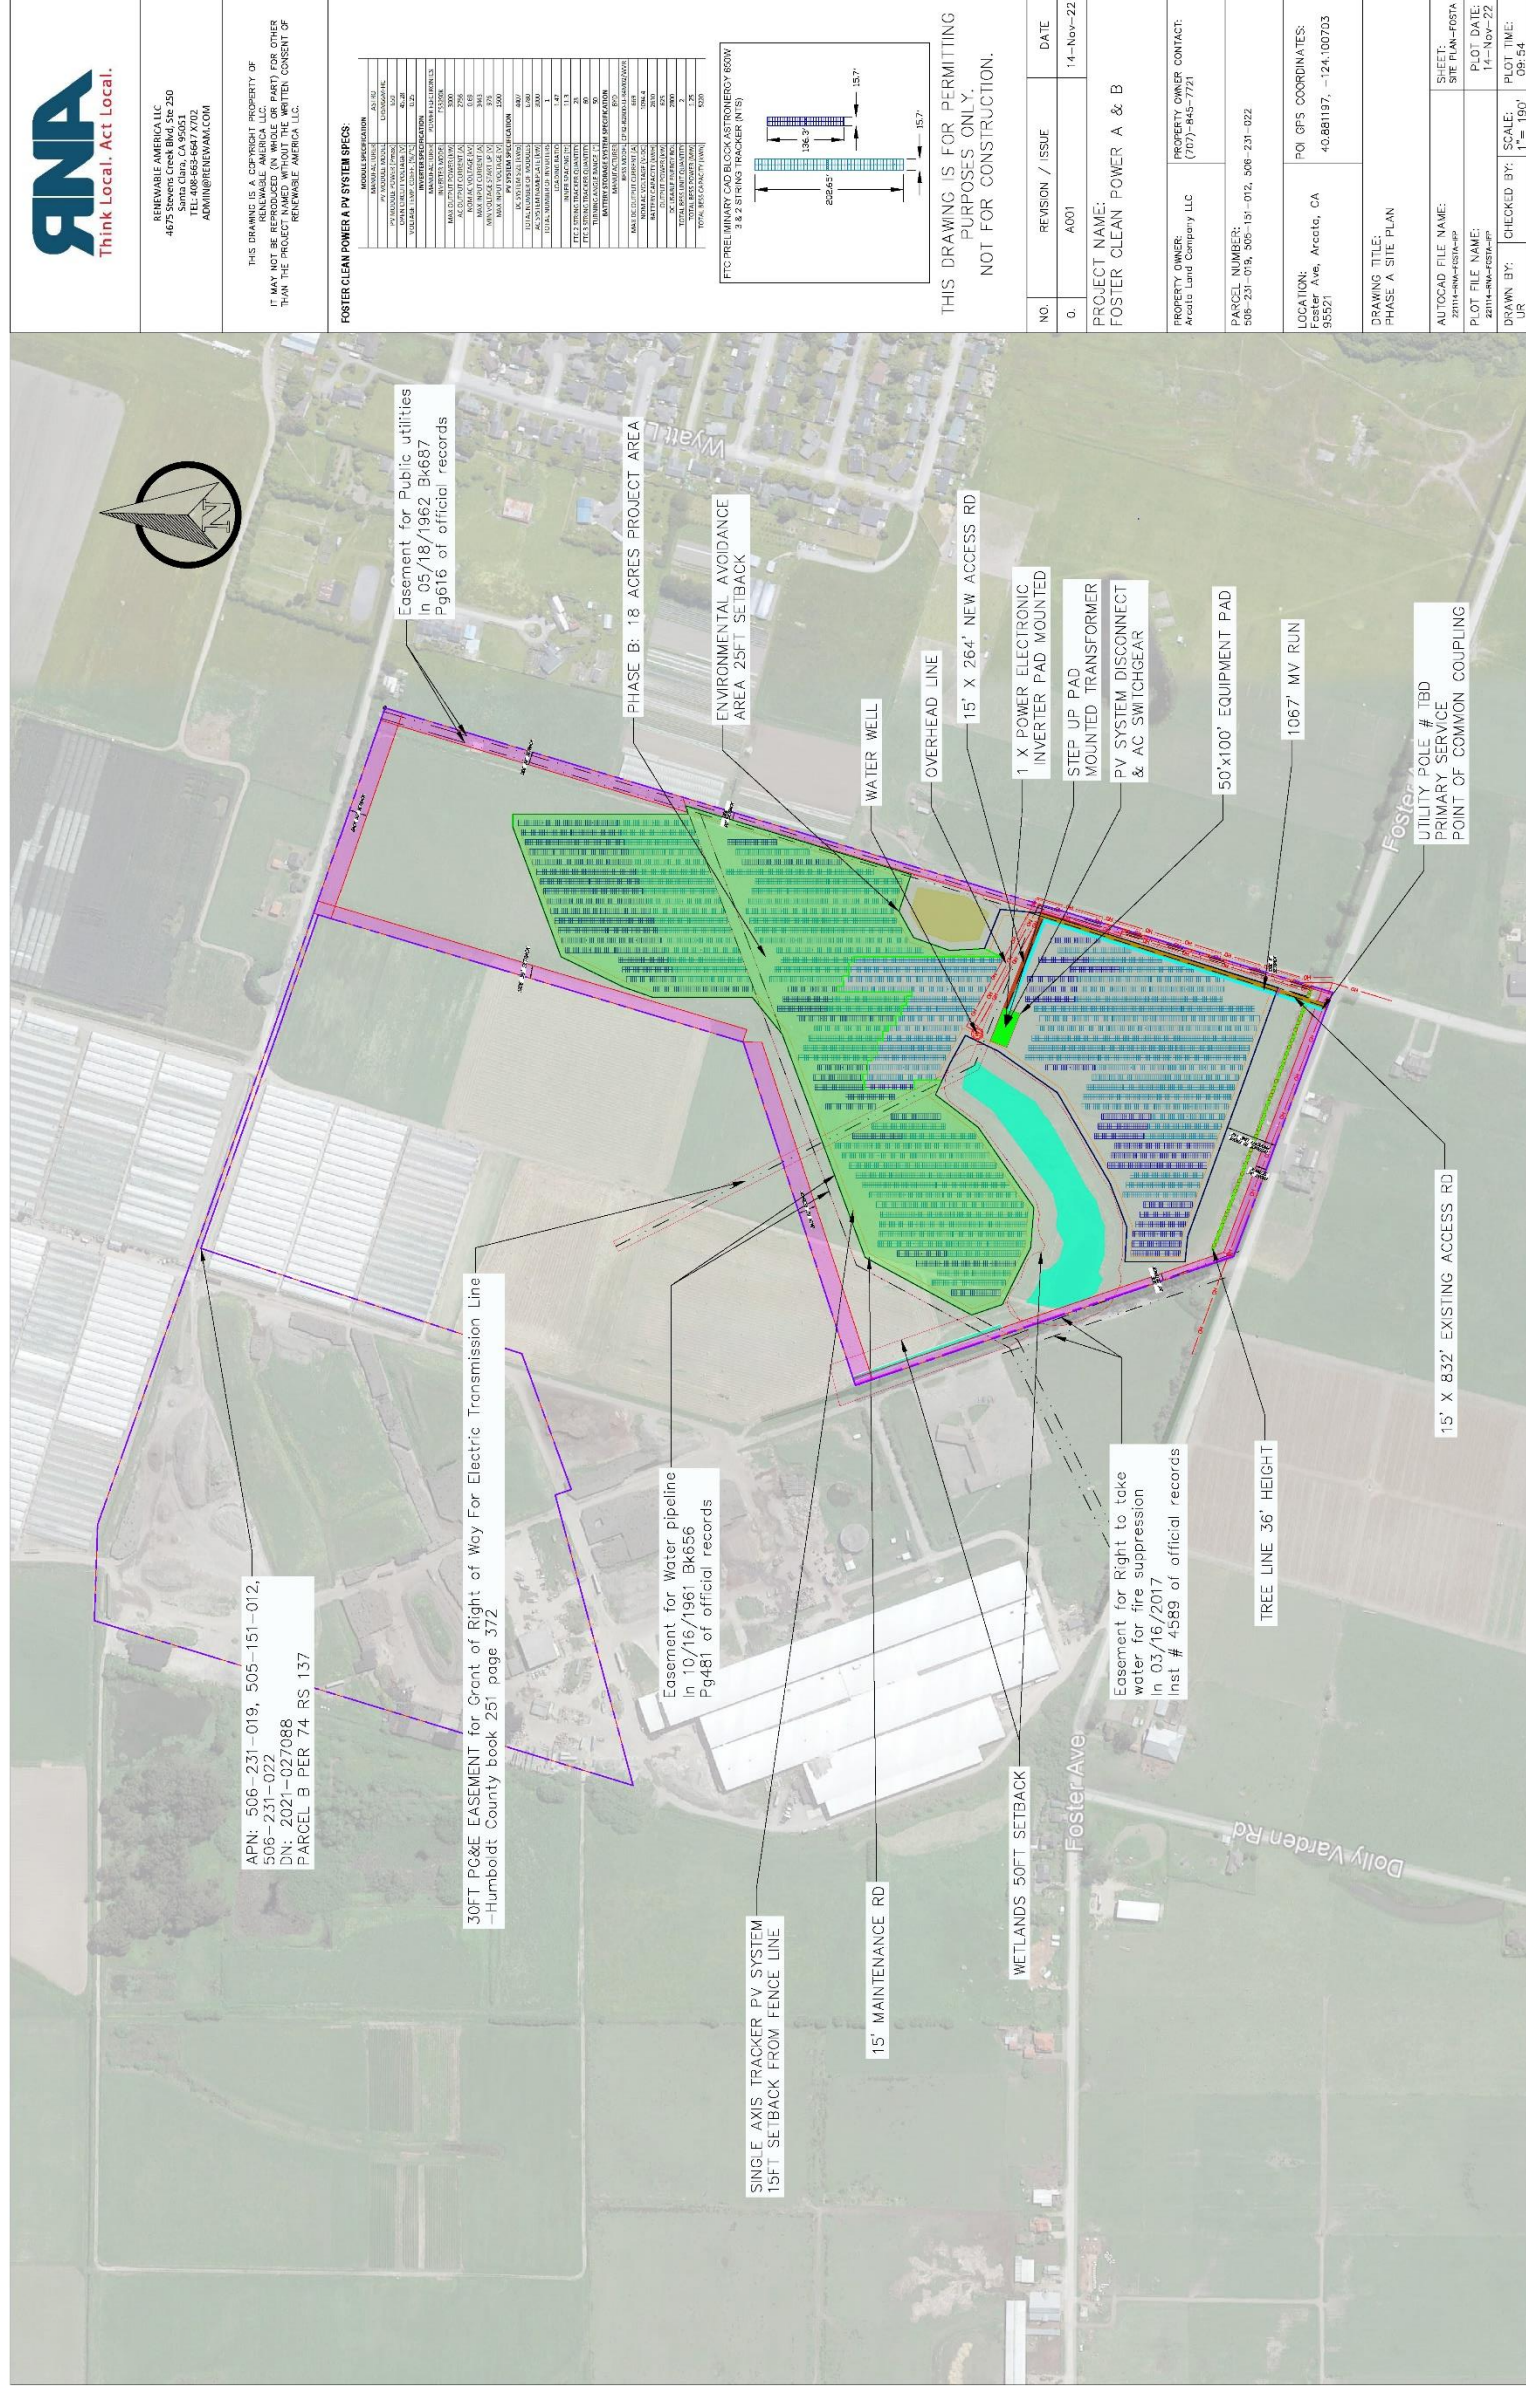


RENEWABLE AMERICA LLC
4675 Stevens Creek Blvd, Ste 250
San Jose, CA 95129
TEL: 408-653-6647/7072
ADMIN@RENEWAM.COM

THIS DRAWING IS A COPYRIGHT PROPERTY OF
RENEWABLE AMERICA LLC.
IT MAY NOT BE REPRODUCED, IN WHOLE OR PART, FOR OTHER
PURPOSES WITHOUT THE WRITTEN CONSENT OF
RENEWABLE AMERICA LLC.

FOSTER CLEAN POWER A PV SYSTEM SPECS:

MODULE SPECIFICATION	
MANUFACTURER	LONG SOLAR
MODEL	LONG SOLAR LUNA-1000
POWER	320W
VOLTAGE	48V
LENGTH	66.0"
WIDTH	33.0"
WEIGHT	16.5 LBS
TEMPERATURE COEFFICIENT	-0.0045 / °C
TEMPERATURE COEFFICIENT (P0)	-0.0045 / °C
TEMPERATURE COEFFICIENT (P1)	-0.0045 / °C
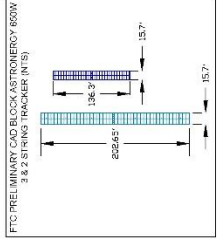

THIS DRAWING IS FOR PERMITTING
PURPOSES ONLY.
NOT FOR CONSTRUCTION.

NO.	REVISION / ISSUE	DATE
0.	A001	14-Nov-22

PROJECT NAME:
FOSTER CLEAN POWER A & B

PROPERTY OWNER:
Avalon Land Company LLC

PROPERTY OWNER CONTACT:
(707)-845-7721

PARCEL NUMBER:
506-231-019, 505-151-012, 506-231-022

LOCATION:
Foster Ave, Arcata, CA
95521

POI GPS COORDINATES:
43.88197, -124.100703

DRAWING TITLE:
PHASE A SITE PLAN

AUTOCAD FILE NAME:
SITE PLAN-FOSTA

PLOT FILE NAME:
SITE PLAN-FOSTA

DRAWN BY:
UR

CHECKED BY:
UR

SCALE:
1" = 100'

PLOT TIME:
09:54

PLOT DATE:
14-Nov-22

SHEET:
SITE PLAN-FOSTA

