

HUMBOLDT COUNTY



Legend

- City Boundary
- Parks/Public Lands
- Reservation/Tribal Land




This map is intended for display purposes and should not be used for precise measurement or navigation.
 Map compiled by Humboldt County Community Development Services (HCCDS), Oct. 2005.
 Contact: cjewell@humboldt.ca.us



Scale: 1" = 60,000'


STREAMLINE
 Planning Consultants

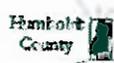

California

PROJECT SITE

FIGURE 1
PROJECT VICINITY

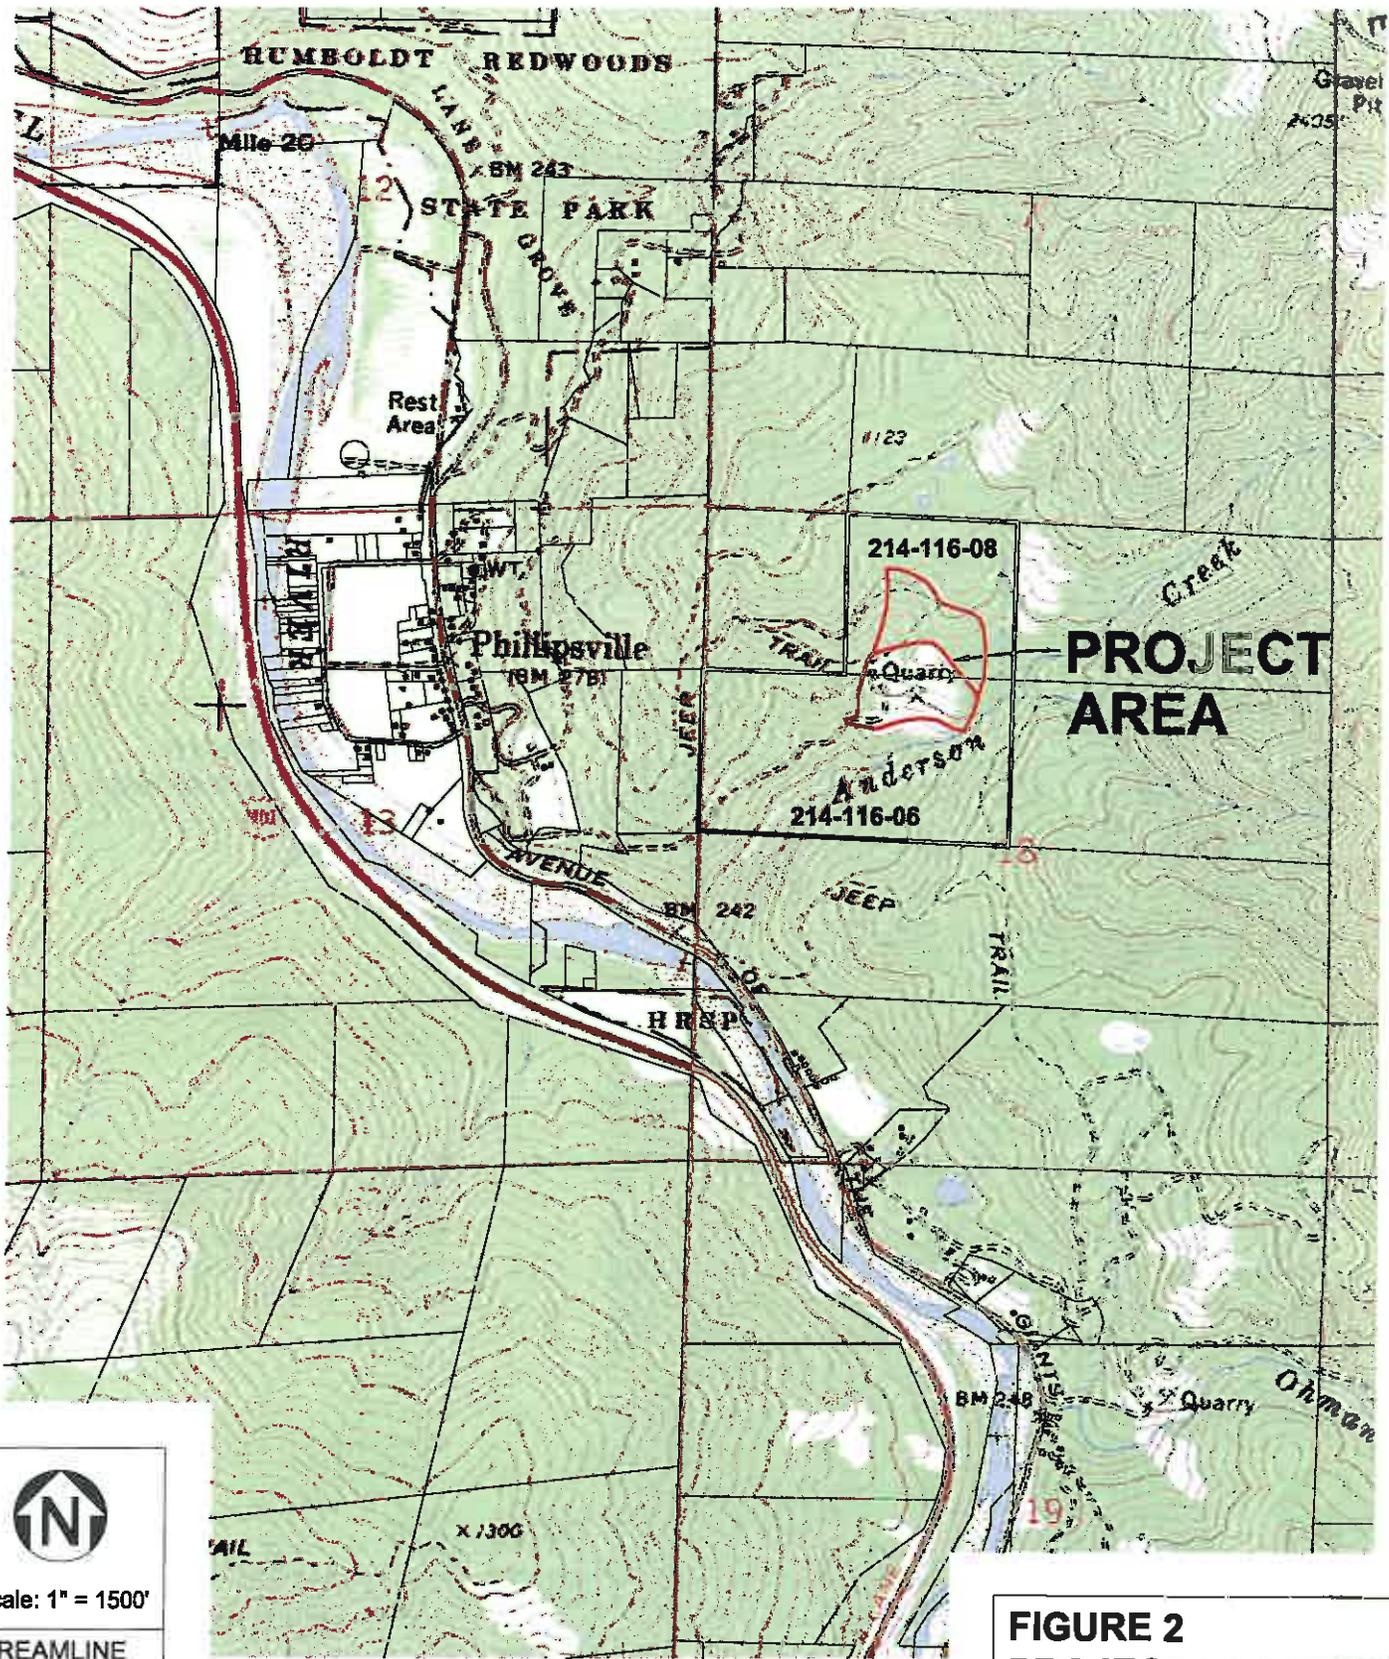


PROJECT AREA

**FIGURE 2
PROJECT LOCATION**



Scale: 1" = 1500'


STREAMLINE
Planning Consultants

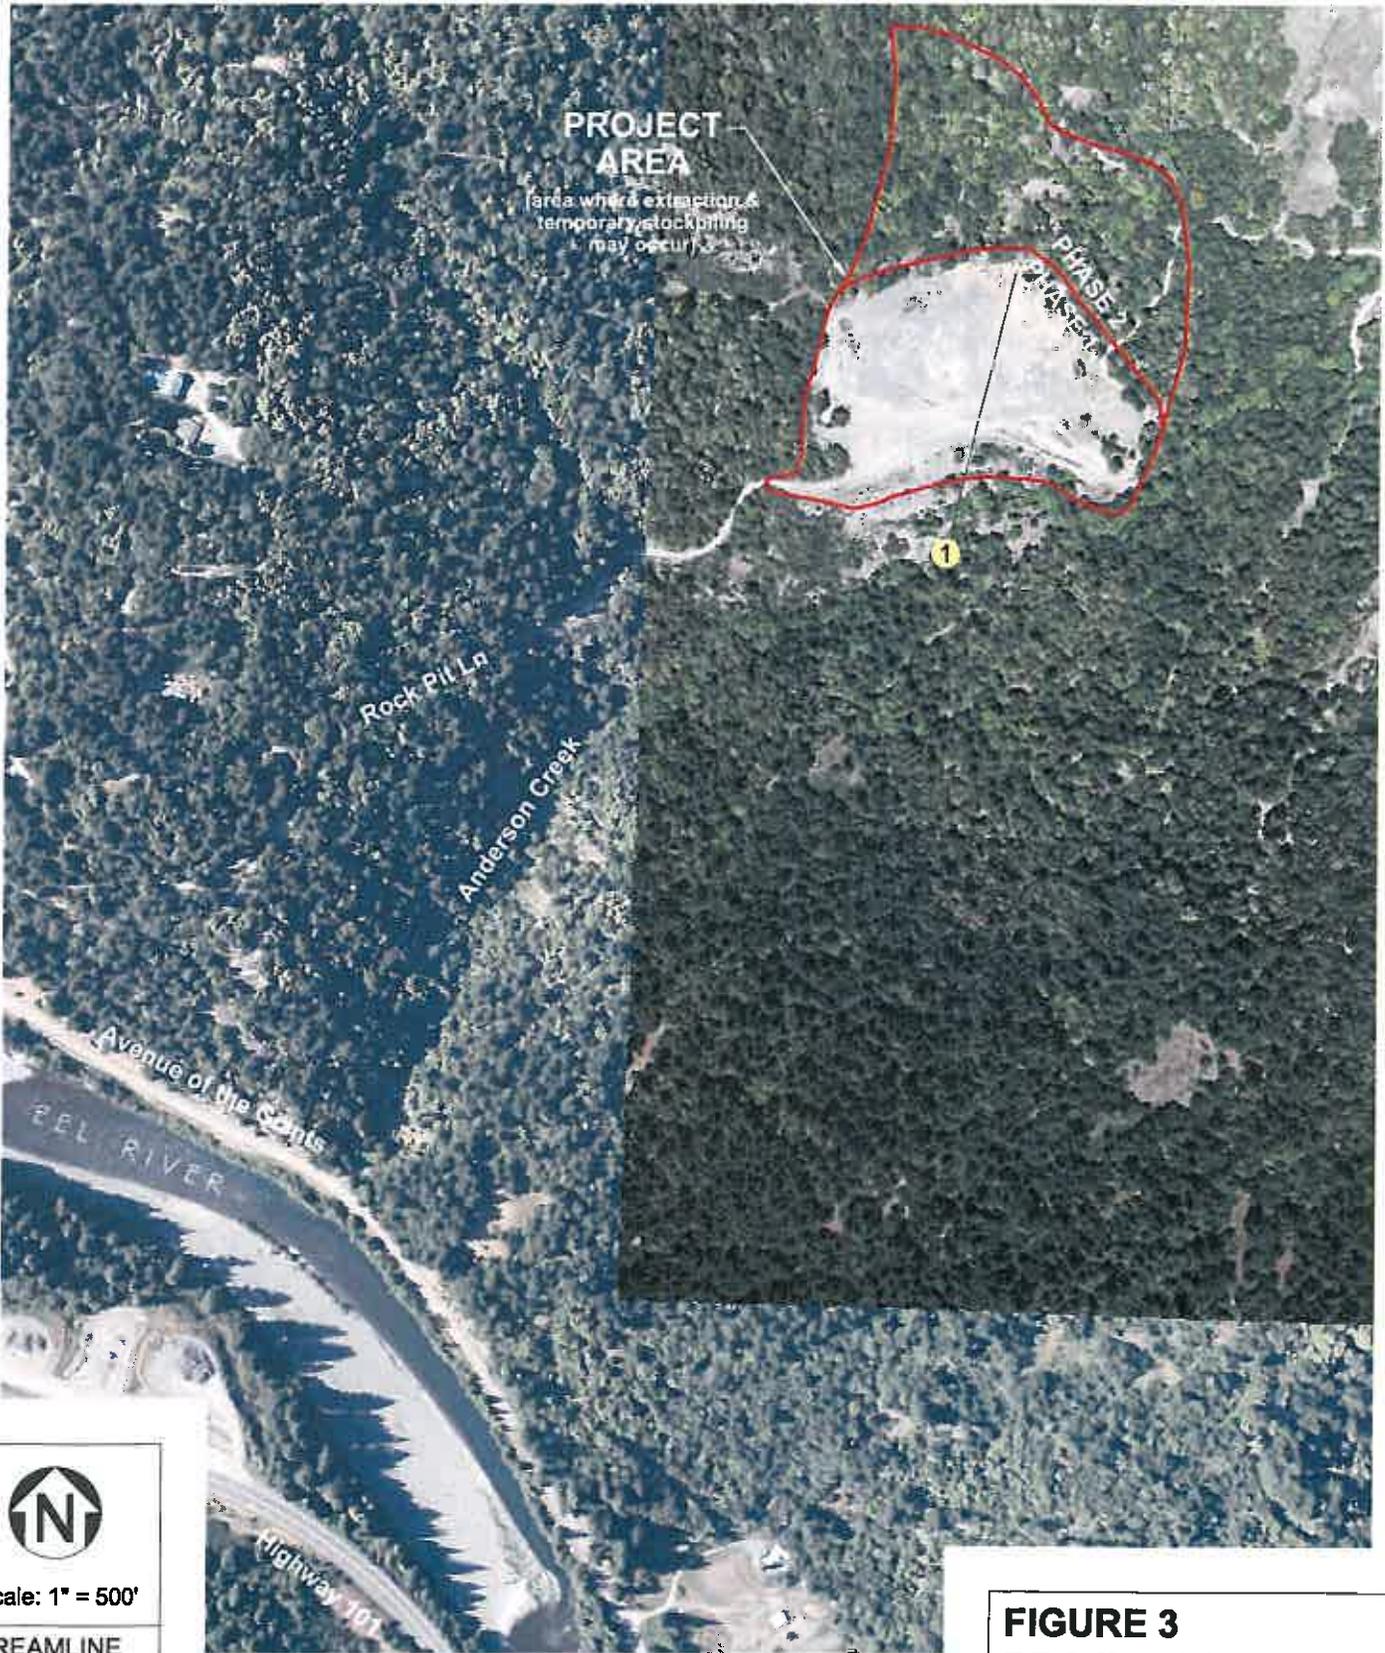

Scale: 1" = 500'

STREAMLINE
 Planning Consultants

**FIGURE 3
 PROJECT AREA**

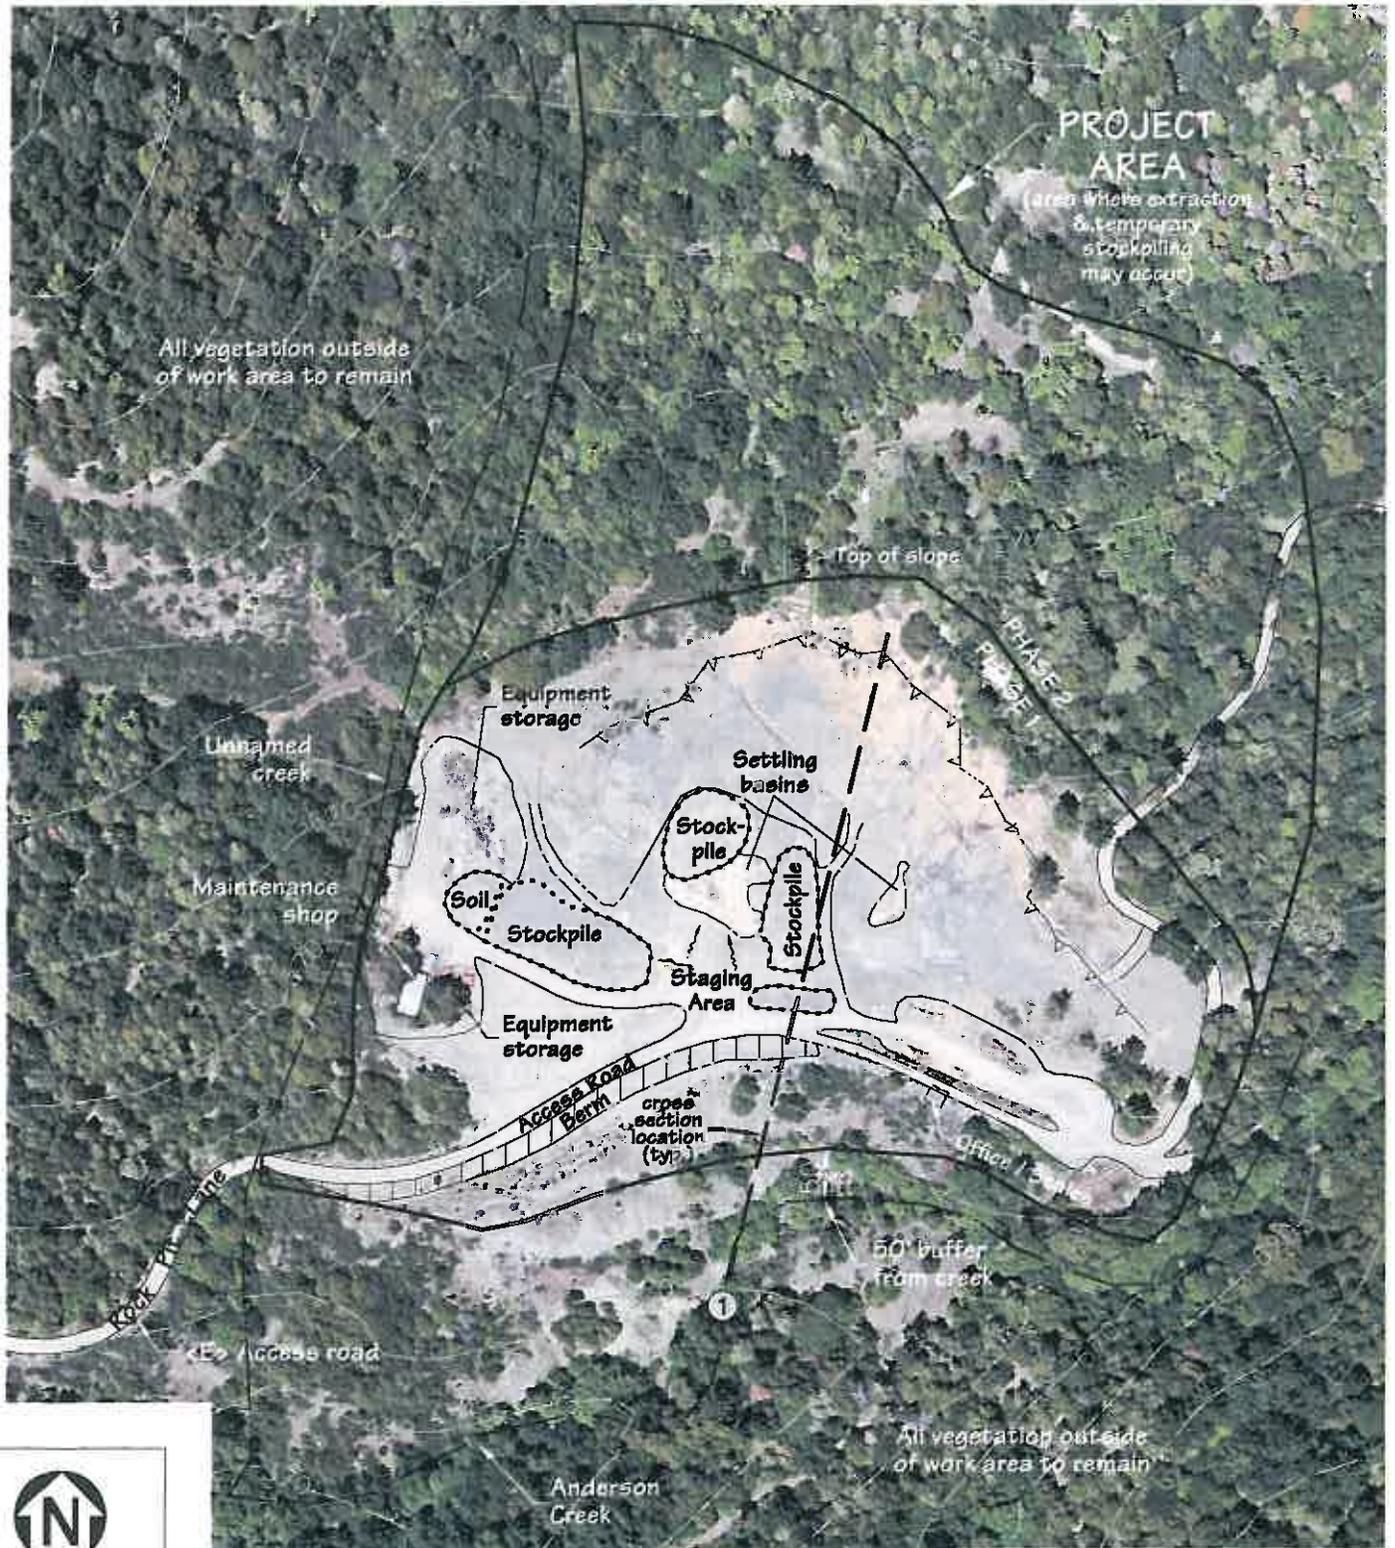

Scale: 1" = 200'

STREAMLINE
Planning Consultants

PHOTO DATE
May 30, 2012

**FIGURE 4
OPERATIONS PLAN**

LEGEND

- ① -Top/Side drainage directed away from quarry area to natural drainage
- ② -Provide and maintain minimum two-foot high berm along edge of project limits (prior to winter rains) where necessary to control runoff
- ③ -Direct drainage towards rock face or SWPPP improvements
- ④ -Place soil material from soil stockpile area
- ⑤ -Seed and/or straw mulch any area needing erosion control
- ⑥ -Roads to remain for land management purposes
- ⑦ -Stockpiled material to be used up as interim measure (interim reclamation activity). Stockpile areas to be graded to adjacent topography, ripped to one-foot depth and planted with specified grass seed mixture if subsequent use not specifically proposed

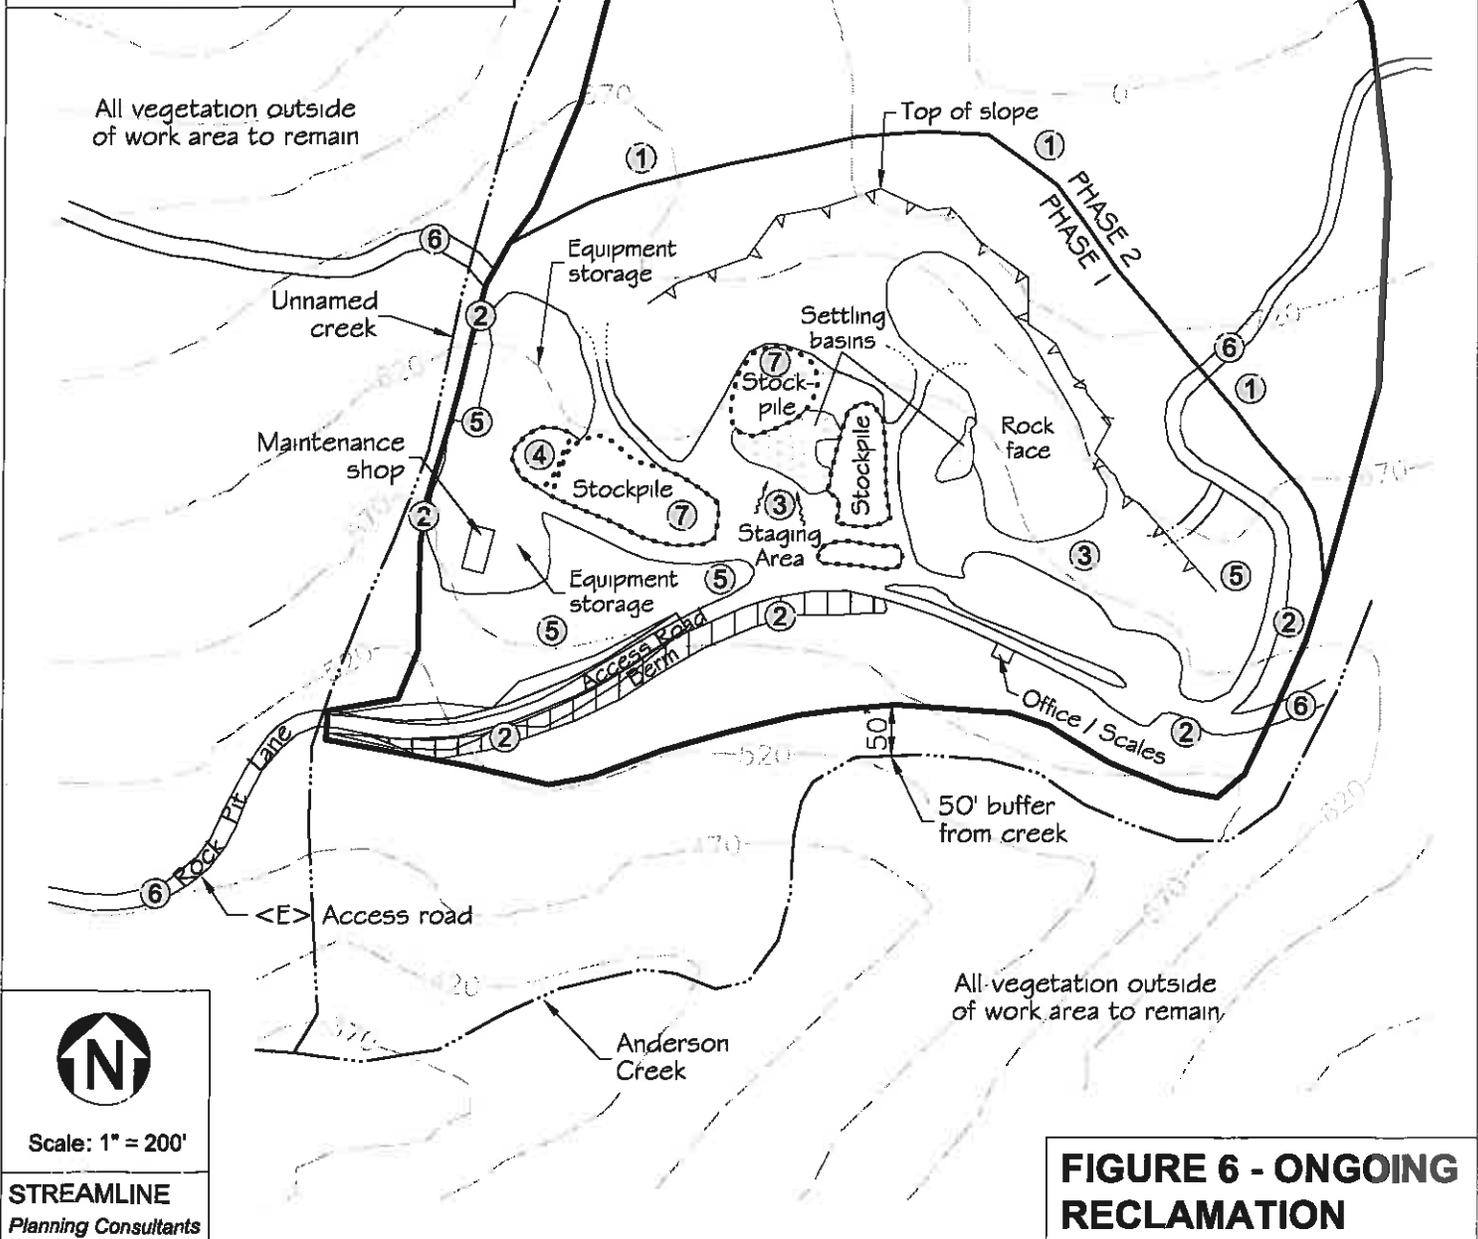
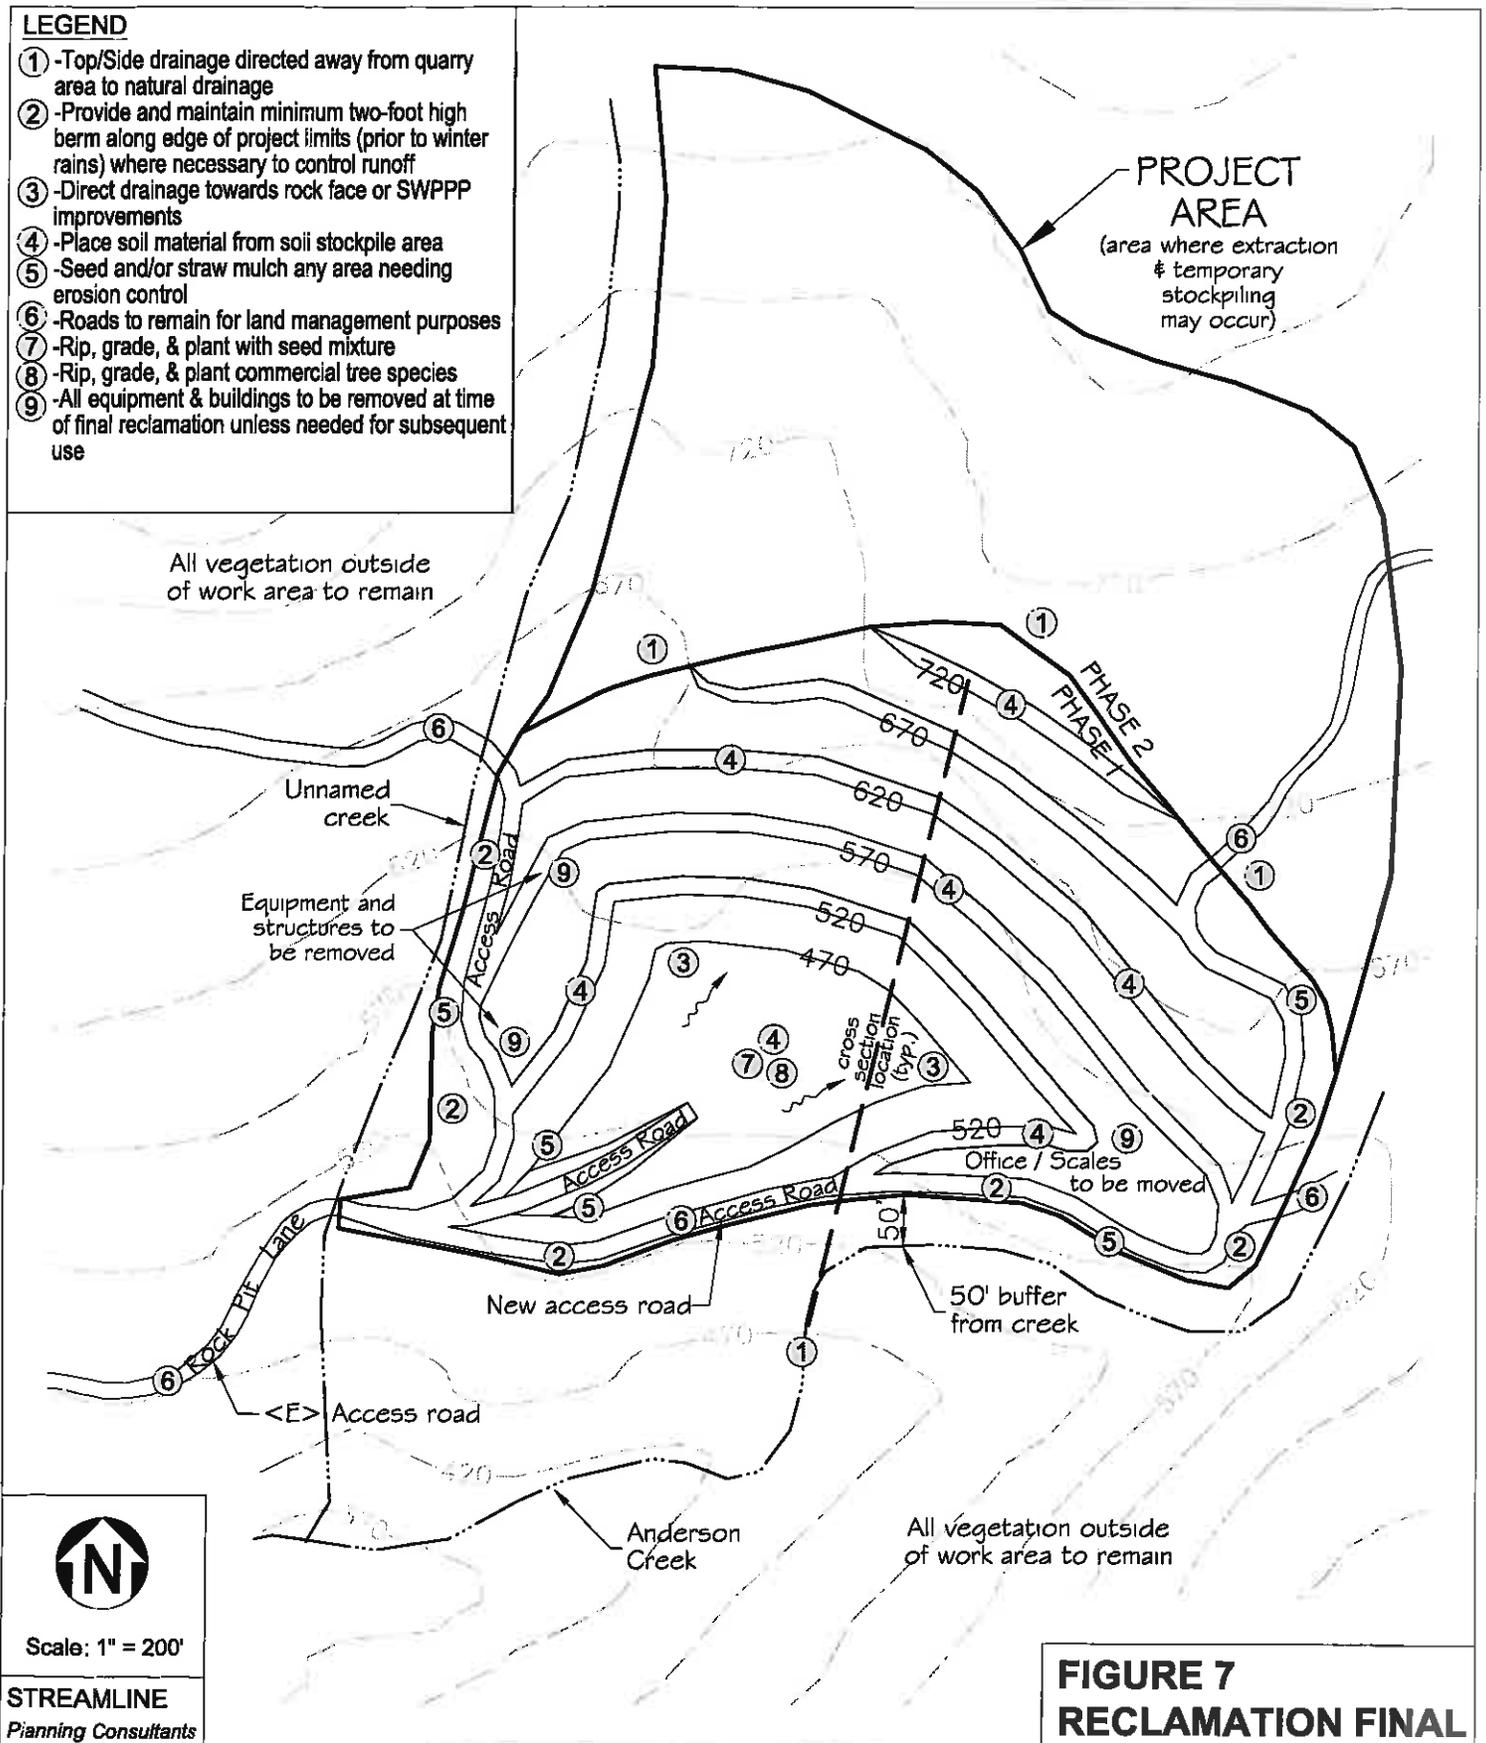


FIGURE 6 - ONGOING RECLAMATION

LEGEND

- ① -Top/Side drainage directed away from quarry area to natural drainage
- ② -Provide and maintain minimum two-foot high berm along edge of project limits (prior to winter rains) where necessary to control runoff
- ③ -Direct drainage towards rock face or SWPPP improvements
- ④ -Place soil material from soil stockpile area
- ⑤ -Seed and/or straw mulch any area needing erosion control
- ⑥ -Roads to remain for land management purposes
- ⑦ -Rip, grade, & plant with seed mixture
- ⑧ -Rip, grade, & plant commercial tree species
- ⑨ -All equipment & buildings to be removed at time of final reclamation unless needed for subsequent use



**FIGURE 7
RECLAMATION FINAL**