




SURVEY NOTES:


- 1. The purpose of Site Plan is to show the proposed layout of Sacred Groves Kneeland Green Conservation Burial Project, which will create an ultra-low-density green burial grounds through the introduction of small, widely-spaced Family Groves of native trees, grasslands and existing forests. This will provide a needed service to people and restore native oak woodlands and savannah. Overall density of burial sites to be less than or equal to 50 per acre.
- 2. Boundary information shown hereon is based on ties to monuments shown on the Record of Survey for Pacific Lumber filed in Book 59 of Surveys, Pages 11-13.
- 3. The subject property is part of a larger working timber and ranch property owned and managed by Eric Almquist.
- 4. Aerial imagery shown hereon is from Google Earth with an imagery date of 7/10/2023 and reflects conditions at that time.

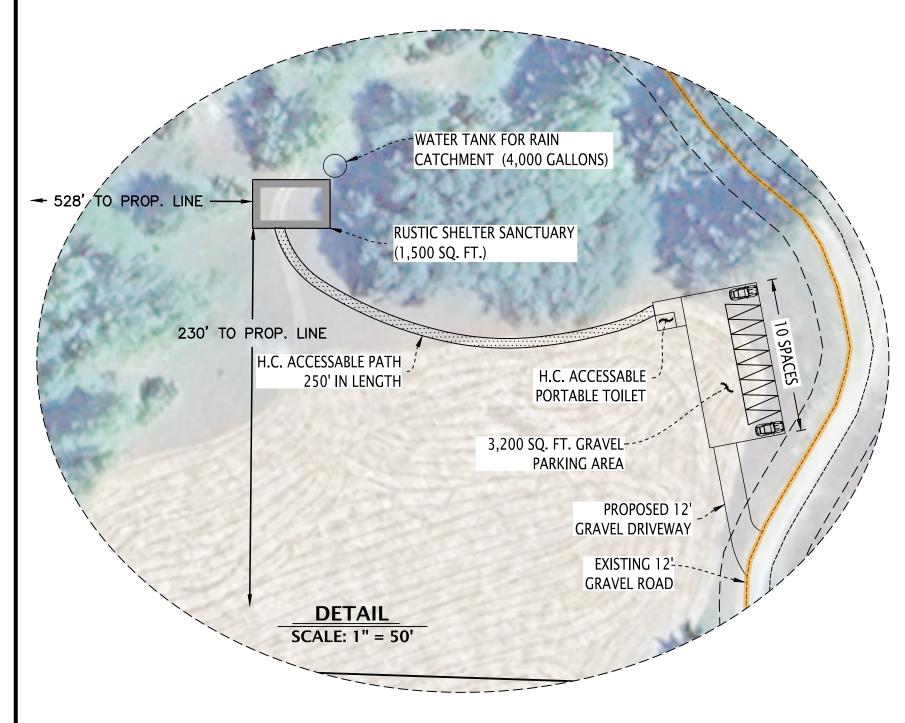

LEGEND

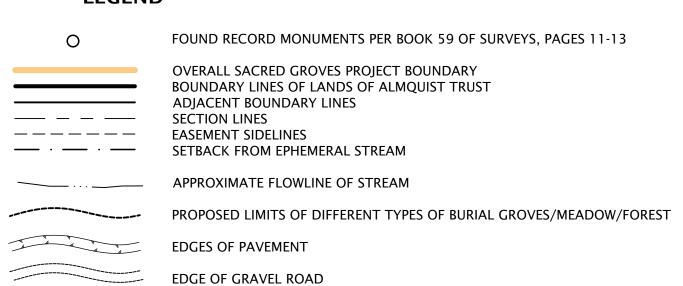

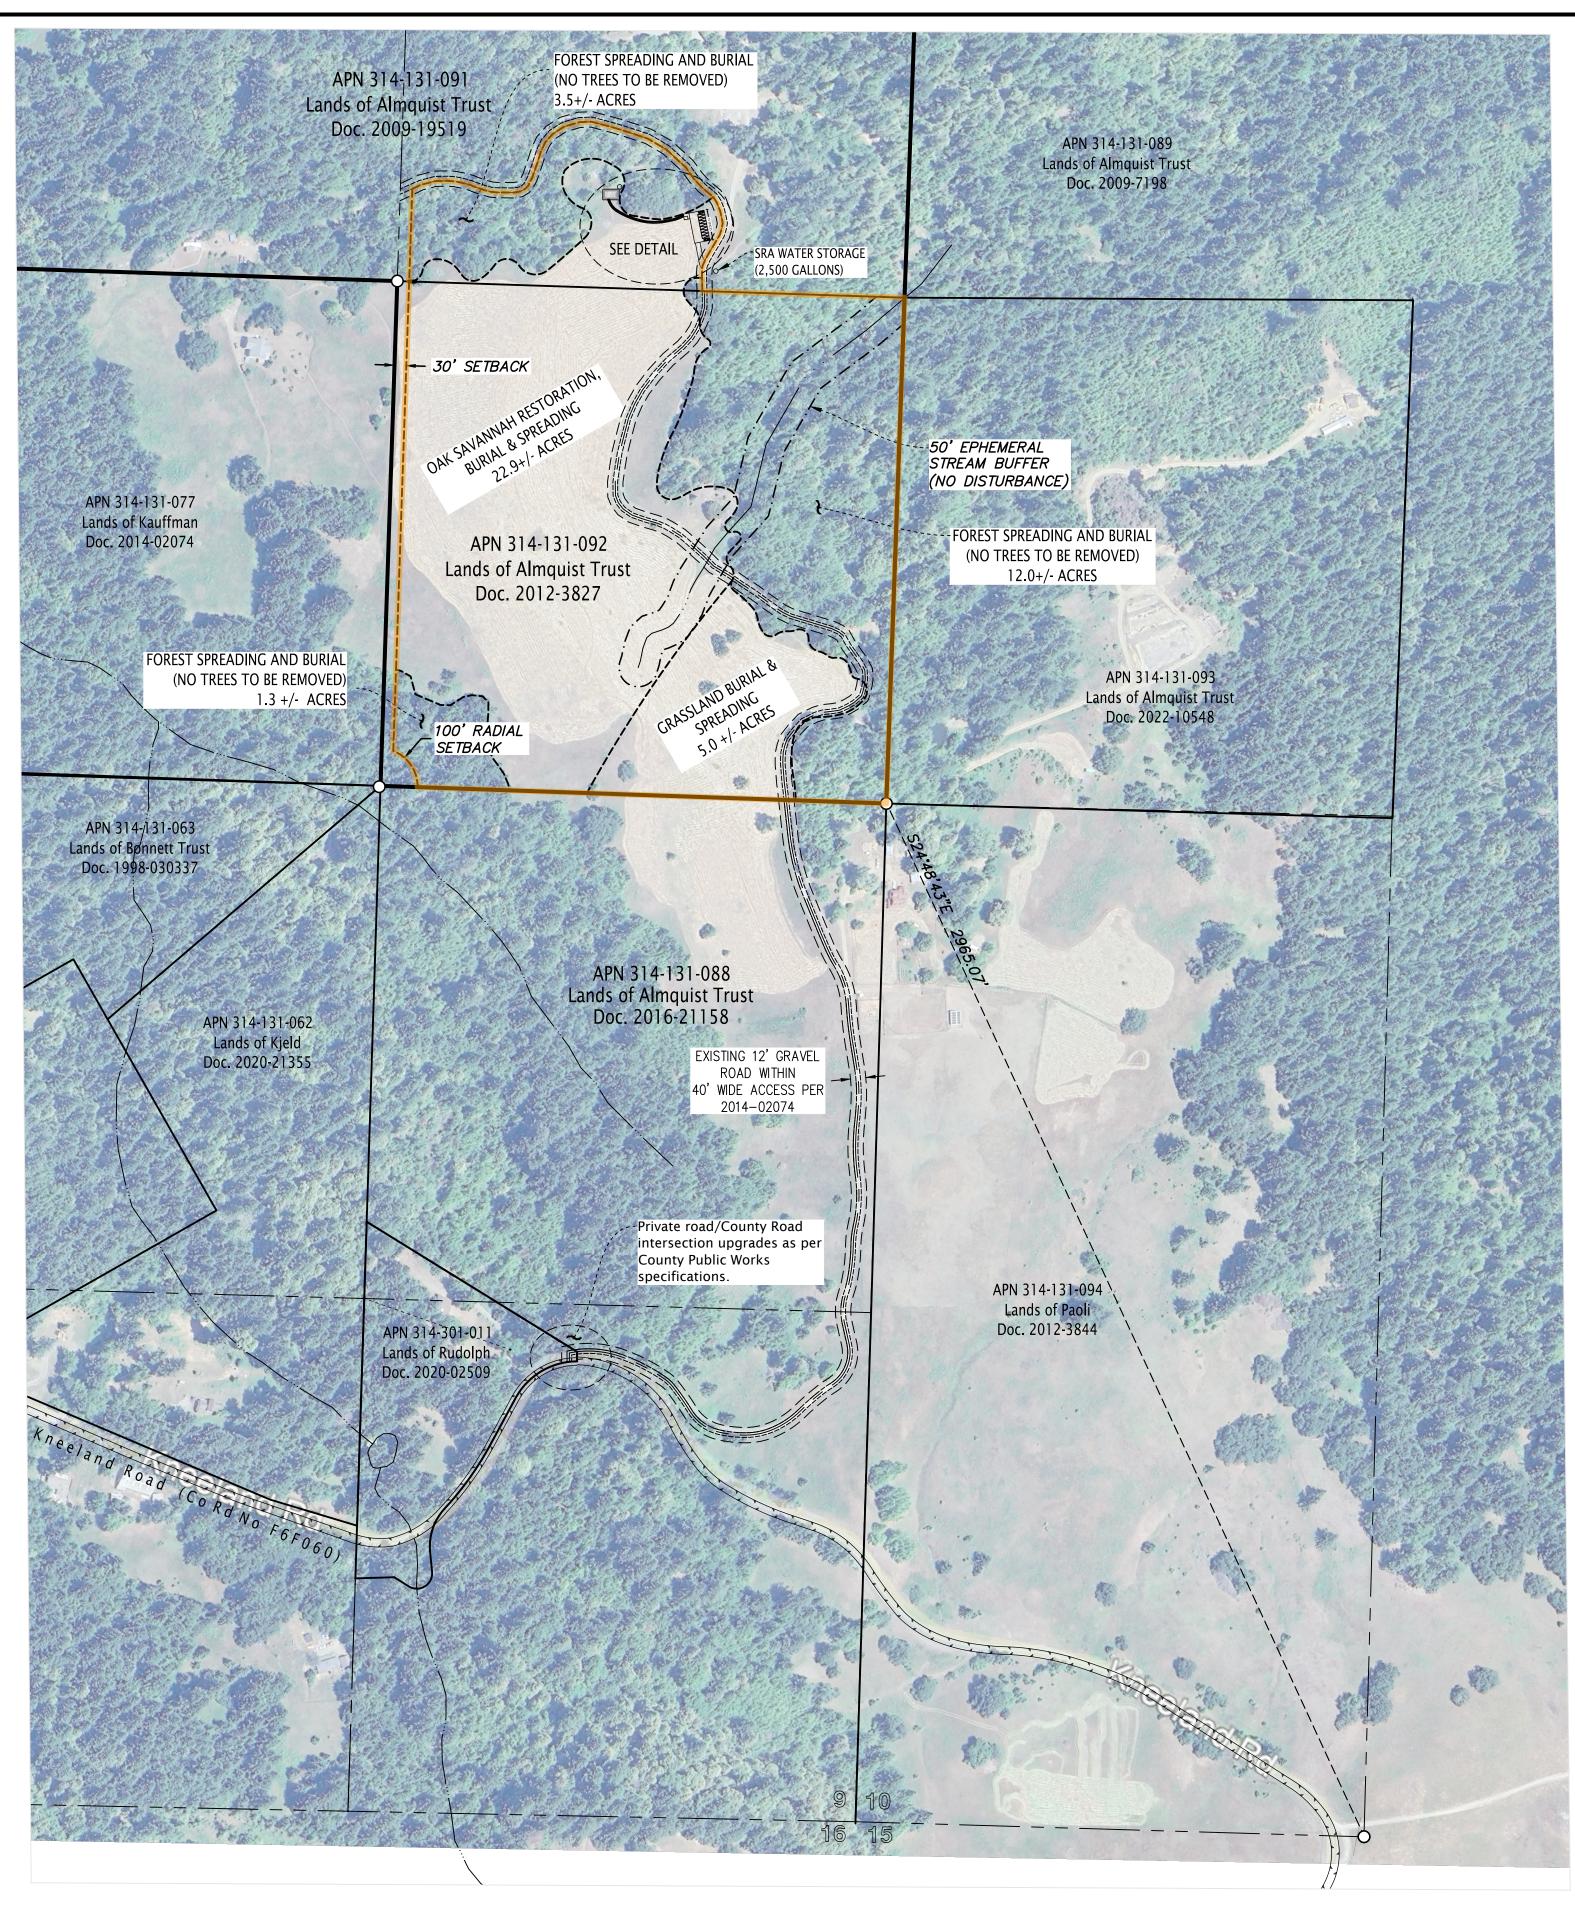

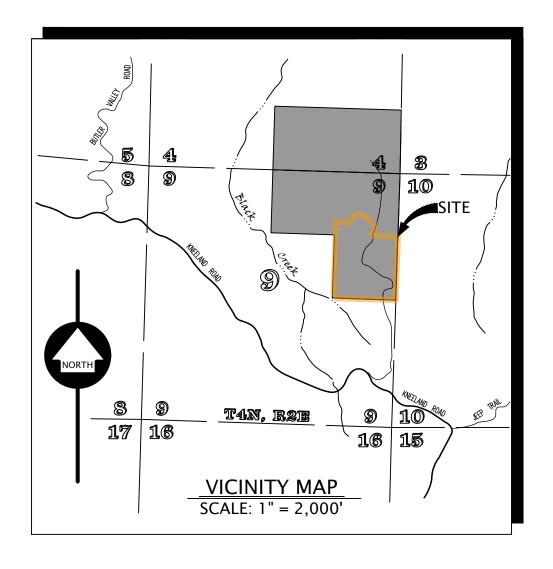

SURVEYOR'S STATEMENT

This map was prepared by me, or under my direction, and is based upon a field survey.

SIGNED

DATED 7/14/2025

JESSE N. BUFFINGTON L.S. No. 9339

PROJECT DATA

Owner: Almquist Family Revocable Trust, c/o

BUFFINGTON

Eric and Mary Almquist

Applicant/Agent: Sacred Groves Mailing Address: C/O Michael Furniss

1144 Bayview Street

Arcata, CA 95521

Phone: 707-616-5254

Email: mjfurniss@gmail.com

PARCEL INFORMATION

APNs: 314-131-091 & 314-131-092

General Plan: Agricluture Grazing (AG)

Timber (T)

Zoning: Agriculture Exclusive (AE)

Timber Production Zone (TPZ)

SITE PLAN

SACRED GROVES KNEELAND **GREEN CONSERVATION BURIAL PROJECT**

SECTION 9, T4N, R2E, **HUMBOLDT MERIDIAN** IN THE UNINCORPORATED AREA OF KNEELAND HUMBOLDT COUNTY, STATE OF CALIFORNIA

Date: FEBRUARY 2025

SCALE: 1" = 250'

SHEET 1 OF 1



707 · 840 · 9510 · Phone 707 · 840 · 9542 · Fax