


SCALE: 1" = 30'

SITE PLAN

EUREKA VETERANS MEMORIAL BUILDING - 1018 H ST. - EUREKA - CA


8 STANDARD + 4 ACCESSIBLE OFF-STREET PARKING STALLS = 12 TOTAL OFF-STREET PARKING STALLS

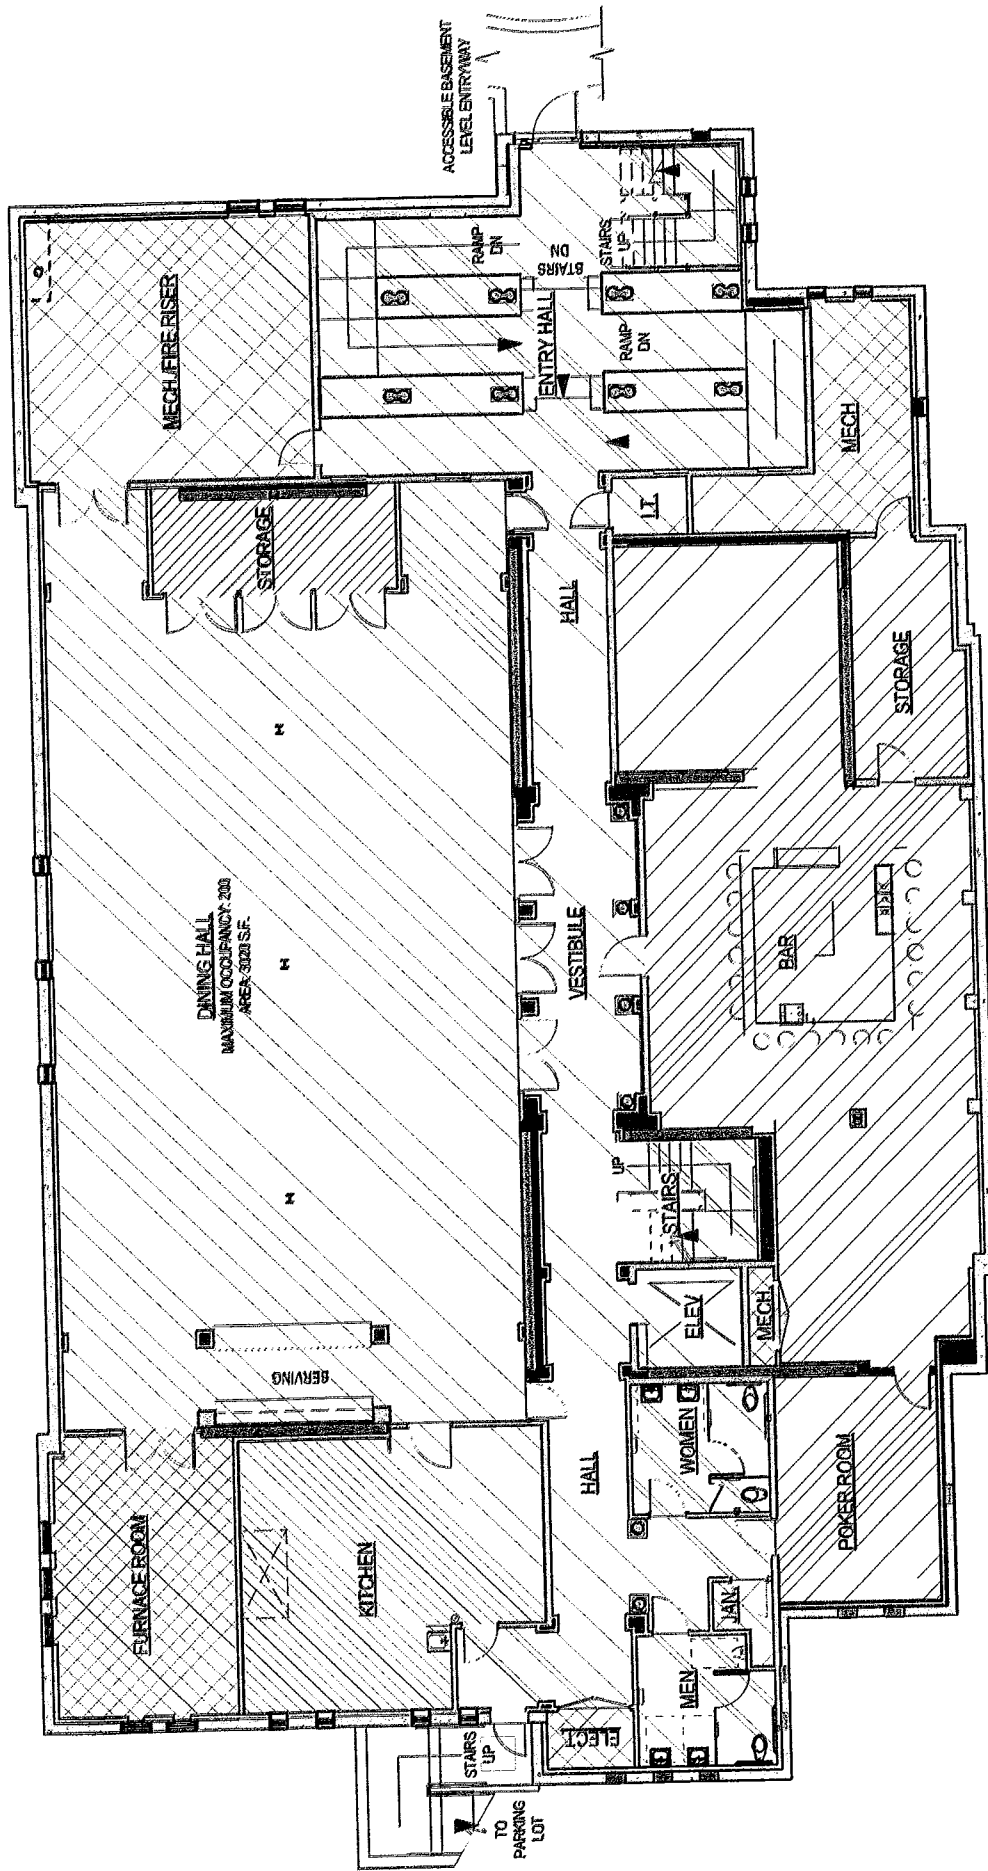

SCALE: 1/16" = 1'-0"

BASEMENT LEVEL PLAN
EUREKA VETERANS MEMORIAL BUILDING - 1018 H ST. - EUREKA - CA
 10,111 GROSS SQUARE FEET

- COMMON USE AREAS
- VETERANS AREAS
- ASSEMBLY AREAS
- MECHANICAL SPACES

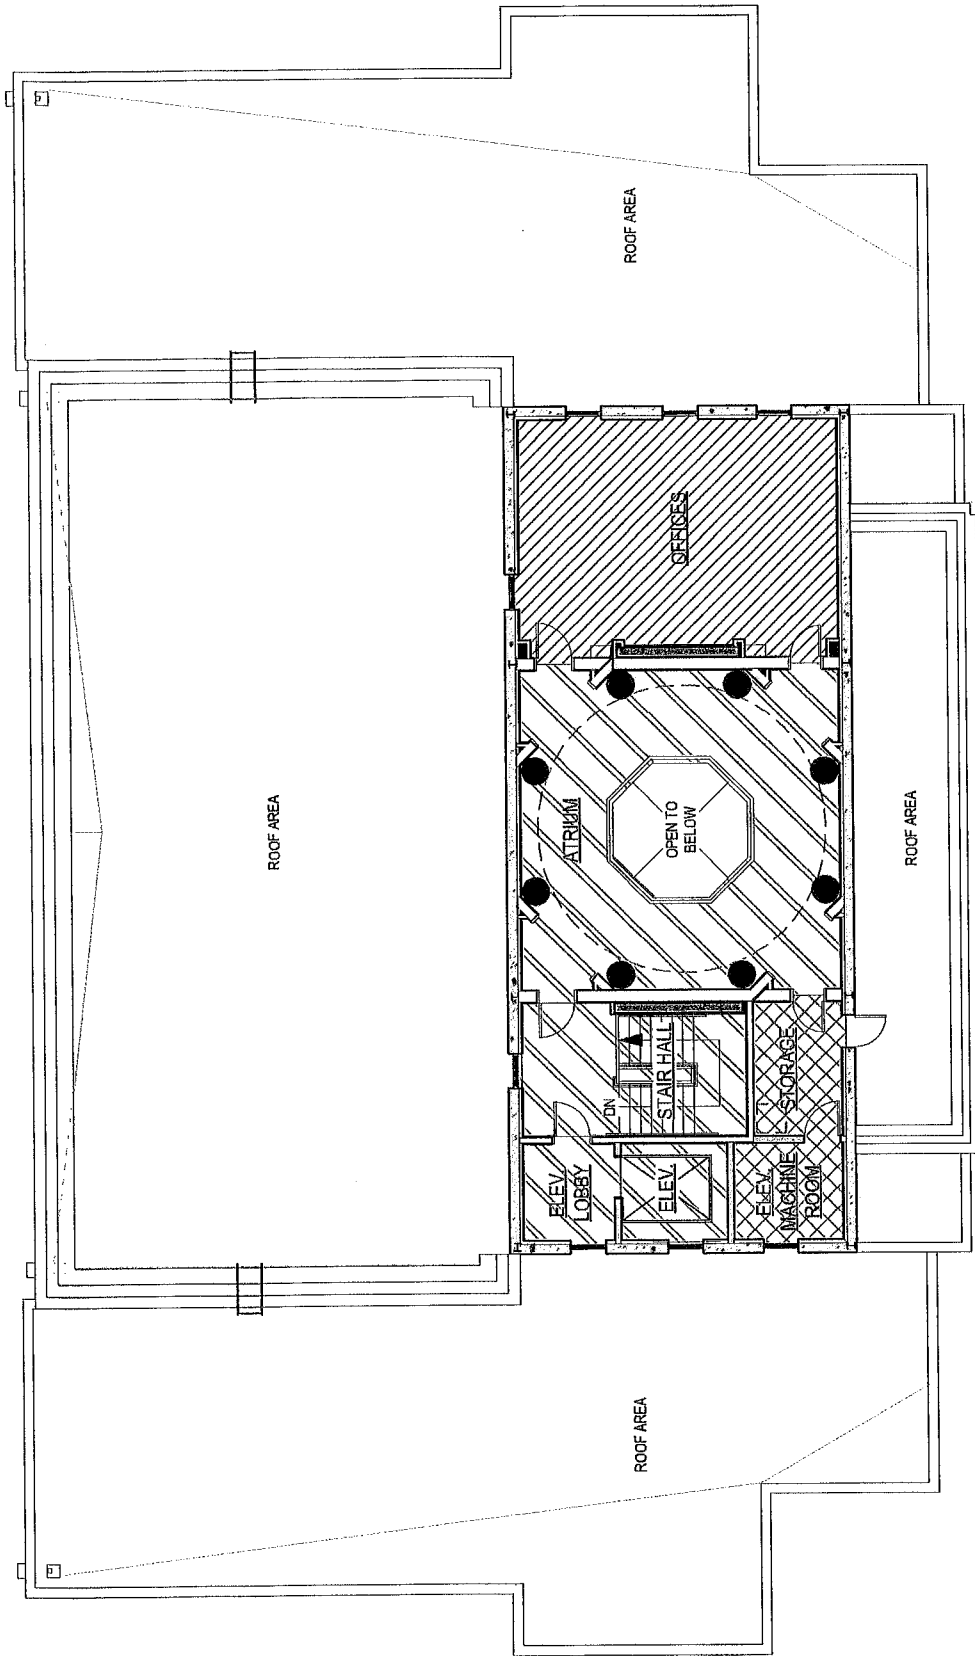



MEZZANINE LEVEL PLAN

EUREKA VETERANS MEMORIAL BUILDING - 1018 H ST. - EUREKA - CA

1,816 GROSS SQUARE FEET

SCALE: 1/16" = 1'-0"

-  COMMON USE AREAS
-  VETERANS AREAS
-  ASSEMBLY AREAS
-  MECHANICAL SPACES