

**ATTACHMENT 1B**

**Site Plan**


REVISION	NO.

PLANS PREPARED BY:  
**ORCAL ENGINEERING, LLC**  
 517 3RD ST. SUITE 39  
 EUREKA, CA 95501  
 541-321-2627

PLANS PREPARED FOR:  
**ECOYARD, INC.**  
 2721 SHATTUCK AVENUE  
 BERKELEY, CA 94705

MAP FOR  
**WATER RESOURCES PROTECTION PLAN**  
 ORDER R1-2015-0023  
**KEY MAP**

DRAWN BY:  
 JWC  
 CHECKED BY:  
 PH  
 TITLE:  
 AS NOTED  
 PROJECT NO.:  
 11-117  
 DATE:  
 APRIL 25, 2018  
**WRPP-1**  
 1 of 3

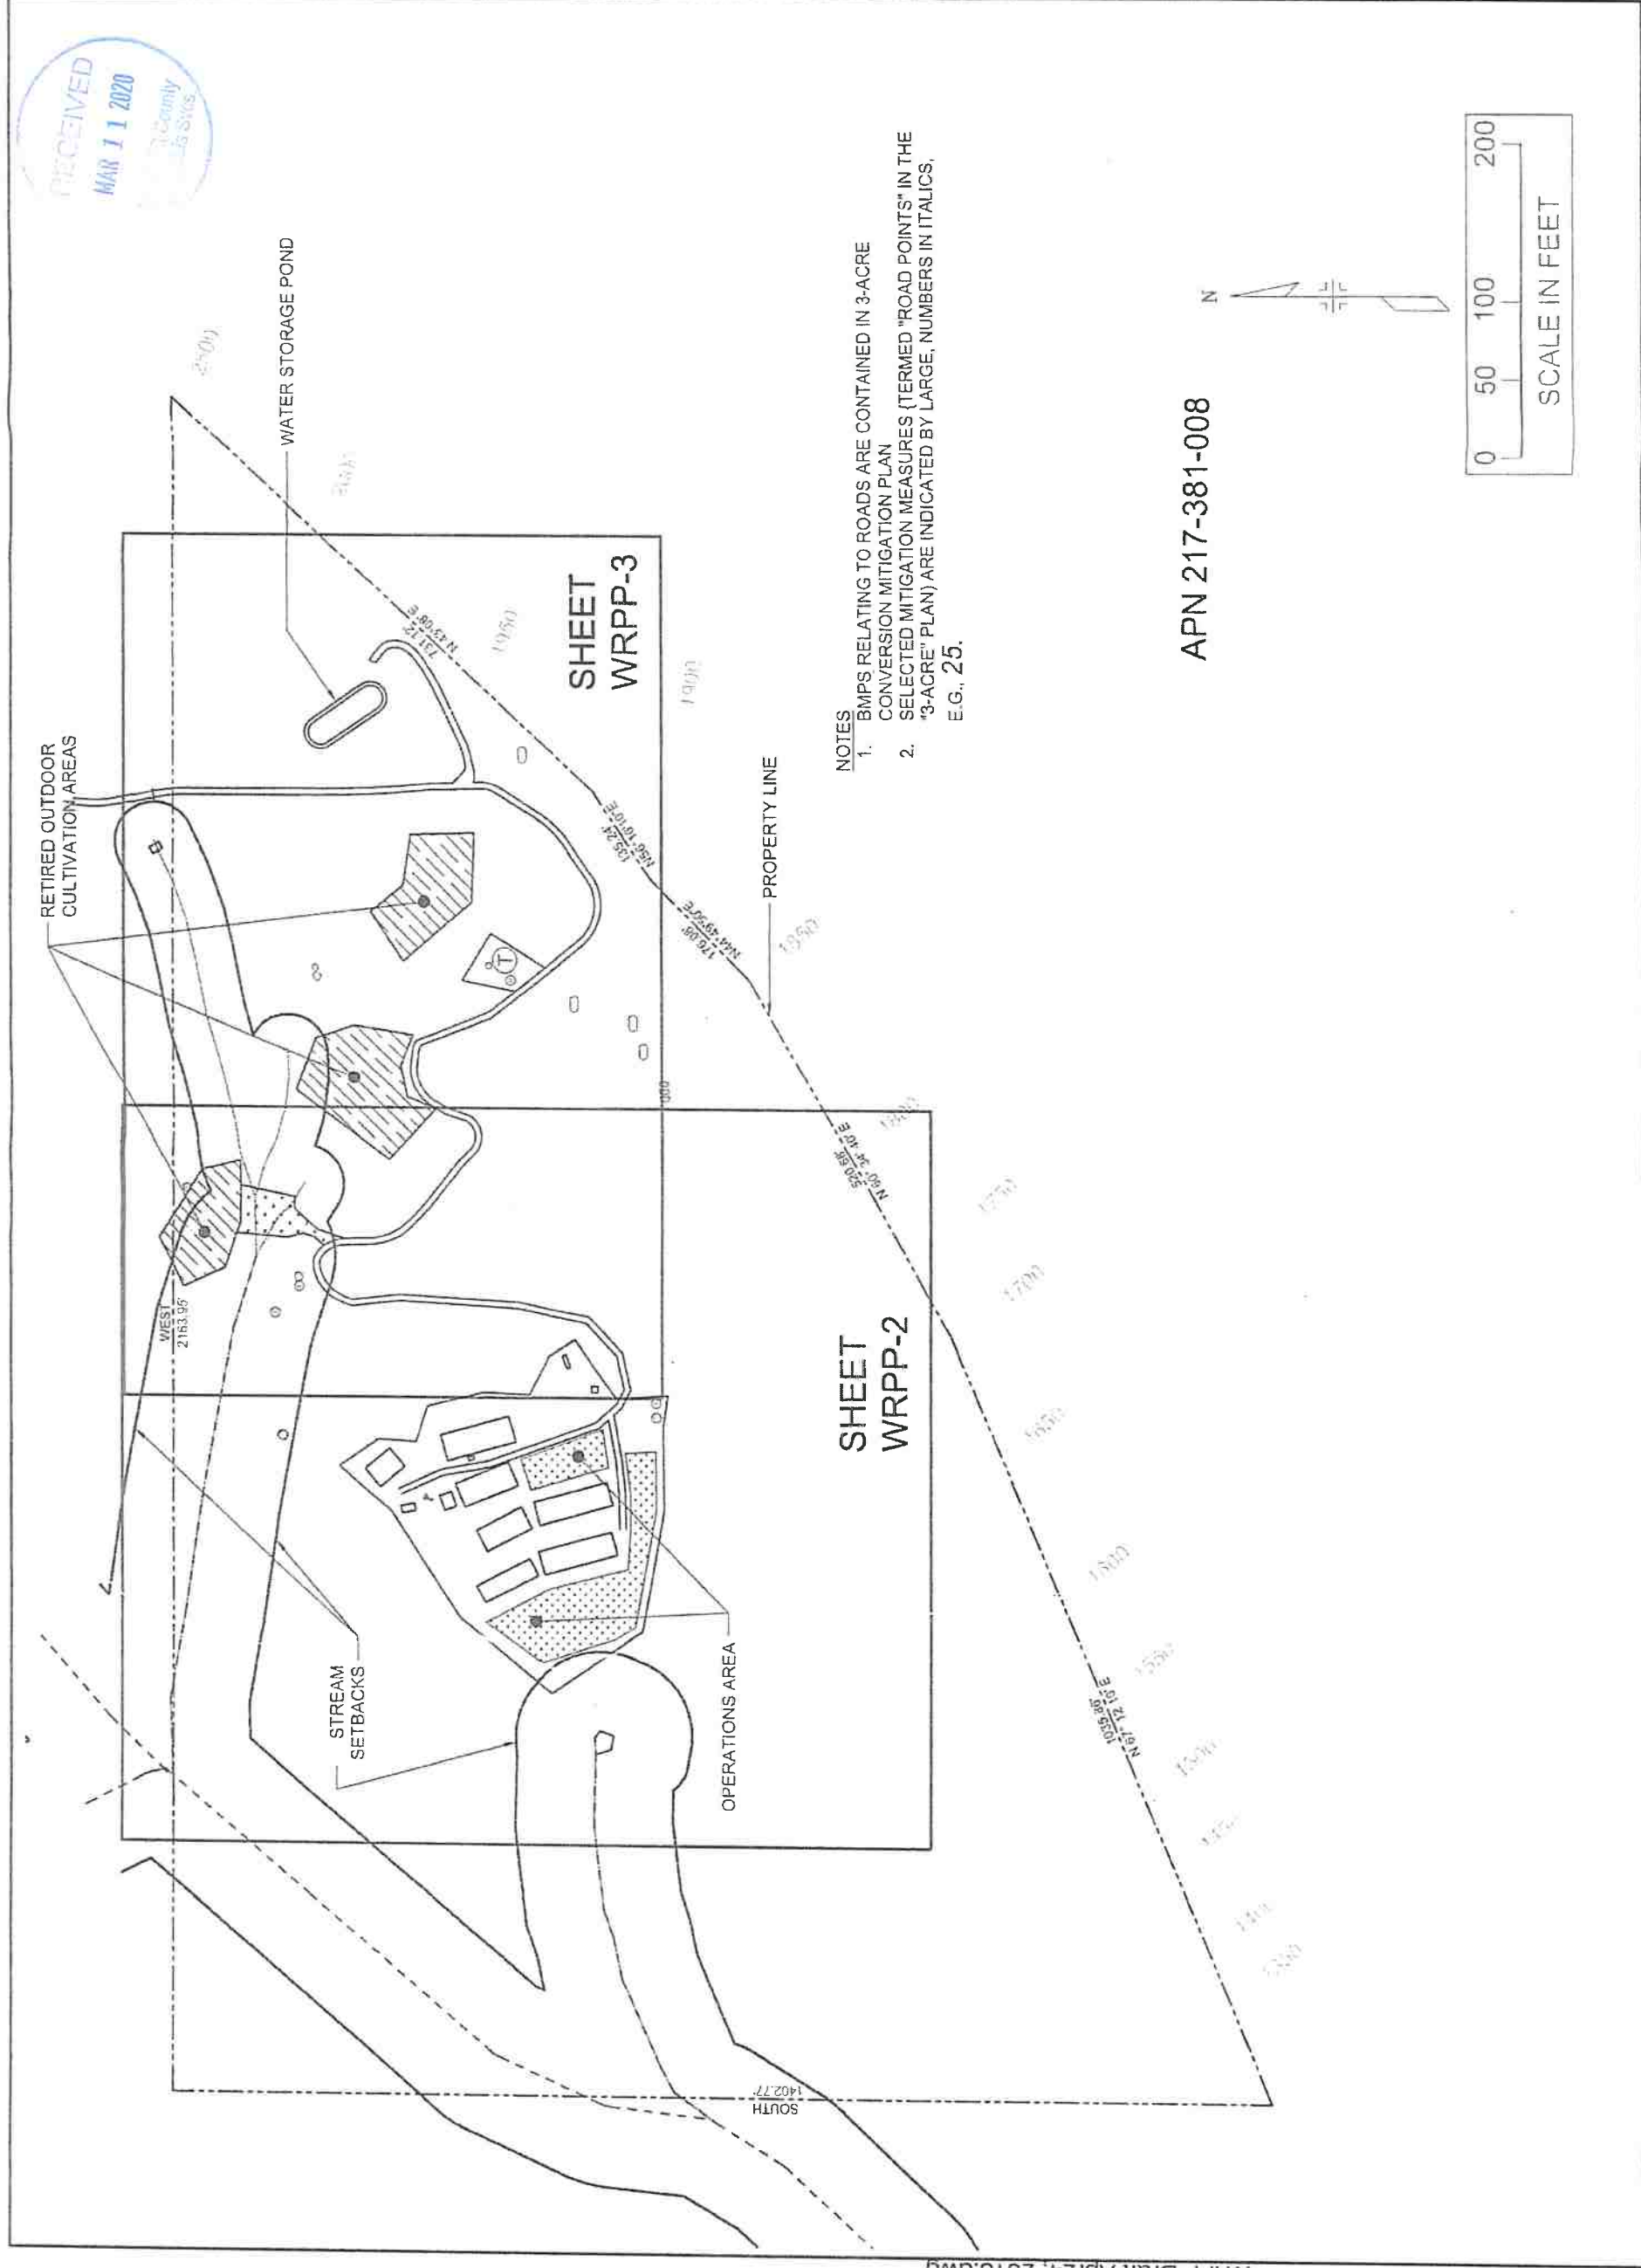

**NOTES**

1. BMPs RELATING TO ROADS ARE CONTAINED IN 3-ACRE CONVERSION MITIGATION PLAN
2. SELECTED MITIGATION MEASURES (TERMED "ROAD POINTS" IN THE "3-ACRE" PLAN) ARE INDICATED BY LARGE, NUMBERS IN ITALICS, E.G., 25.

APN 217-381-008


REVISION	NO.

PLANS PREPARED BY:  
**ORCAL ENGINEERING, LLC**  
 517 3RD ST. SUITE 39  
 EUREKA, CA 95501  
 541-321-2827

PLANS PREPARED FOR  
**ECOYARD, INC.**  
 2721 SHATTUCK AVENUE  
 BERKELEY, CA 94705

**MAP FOR WATER RESOURCES PROTECTION PLAN**  
 ORDER R4-2015-0023  
**SITE MAP, UPPER AREA**

DESIGN	JIMC
CHECKED	PLA
TOTAL	
AS NOTED	
PRINTED	11" x 17"
SCALE	1" = 100'
DATE	APRIL 25, 2018
DATE	
<b>WRPP-3</b>	
2	OF 3

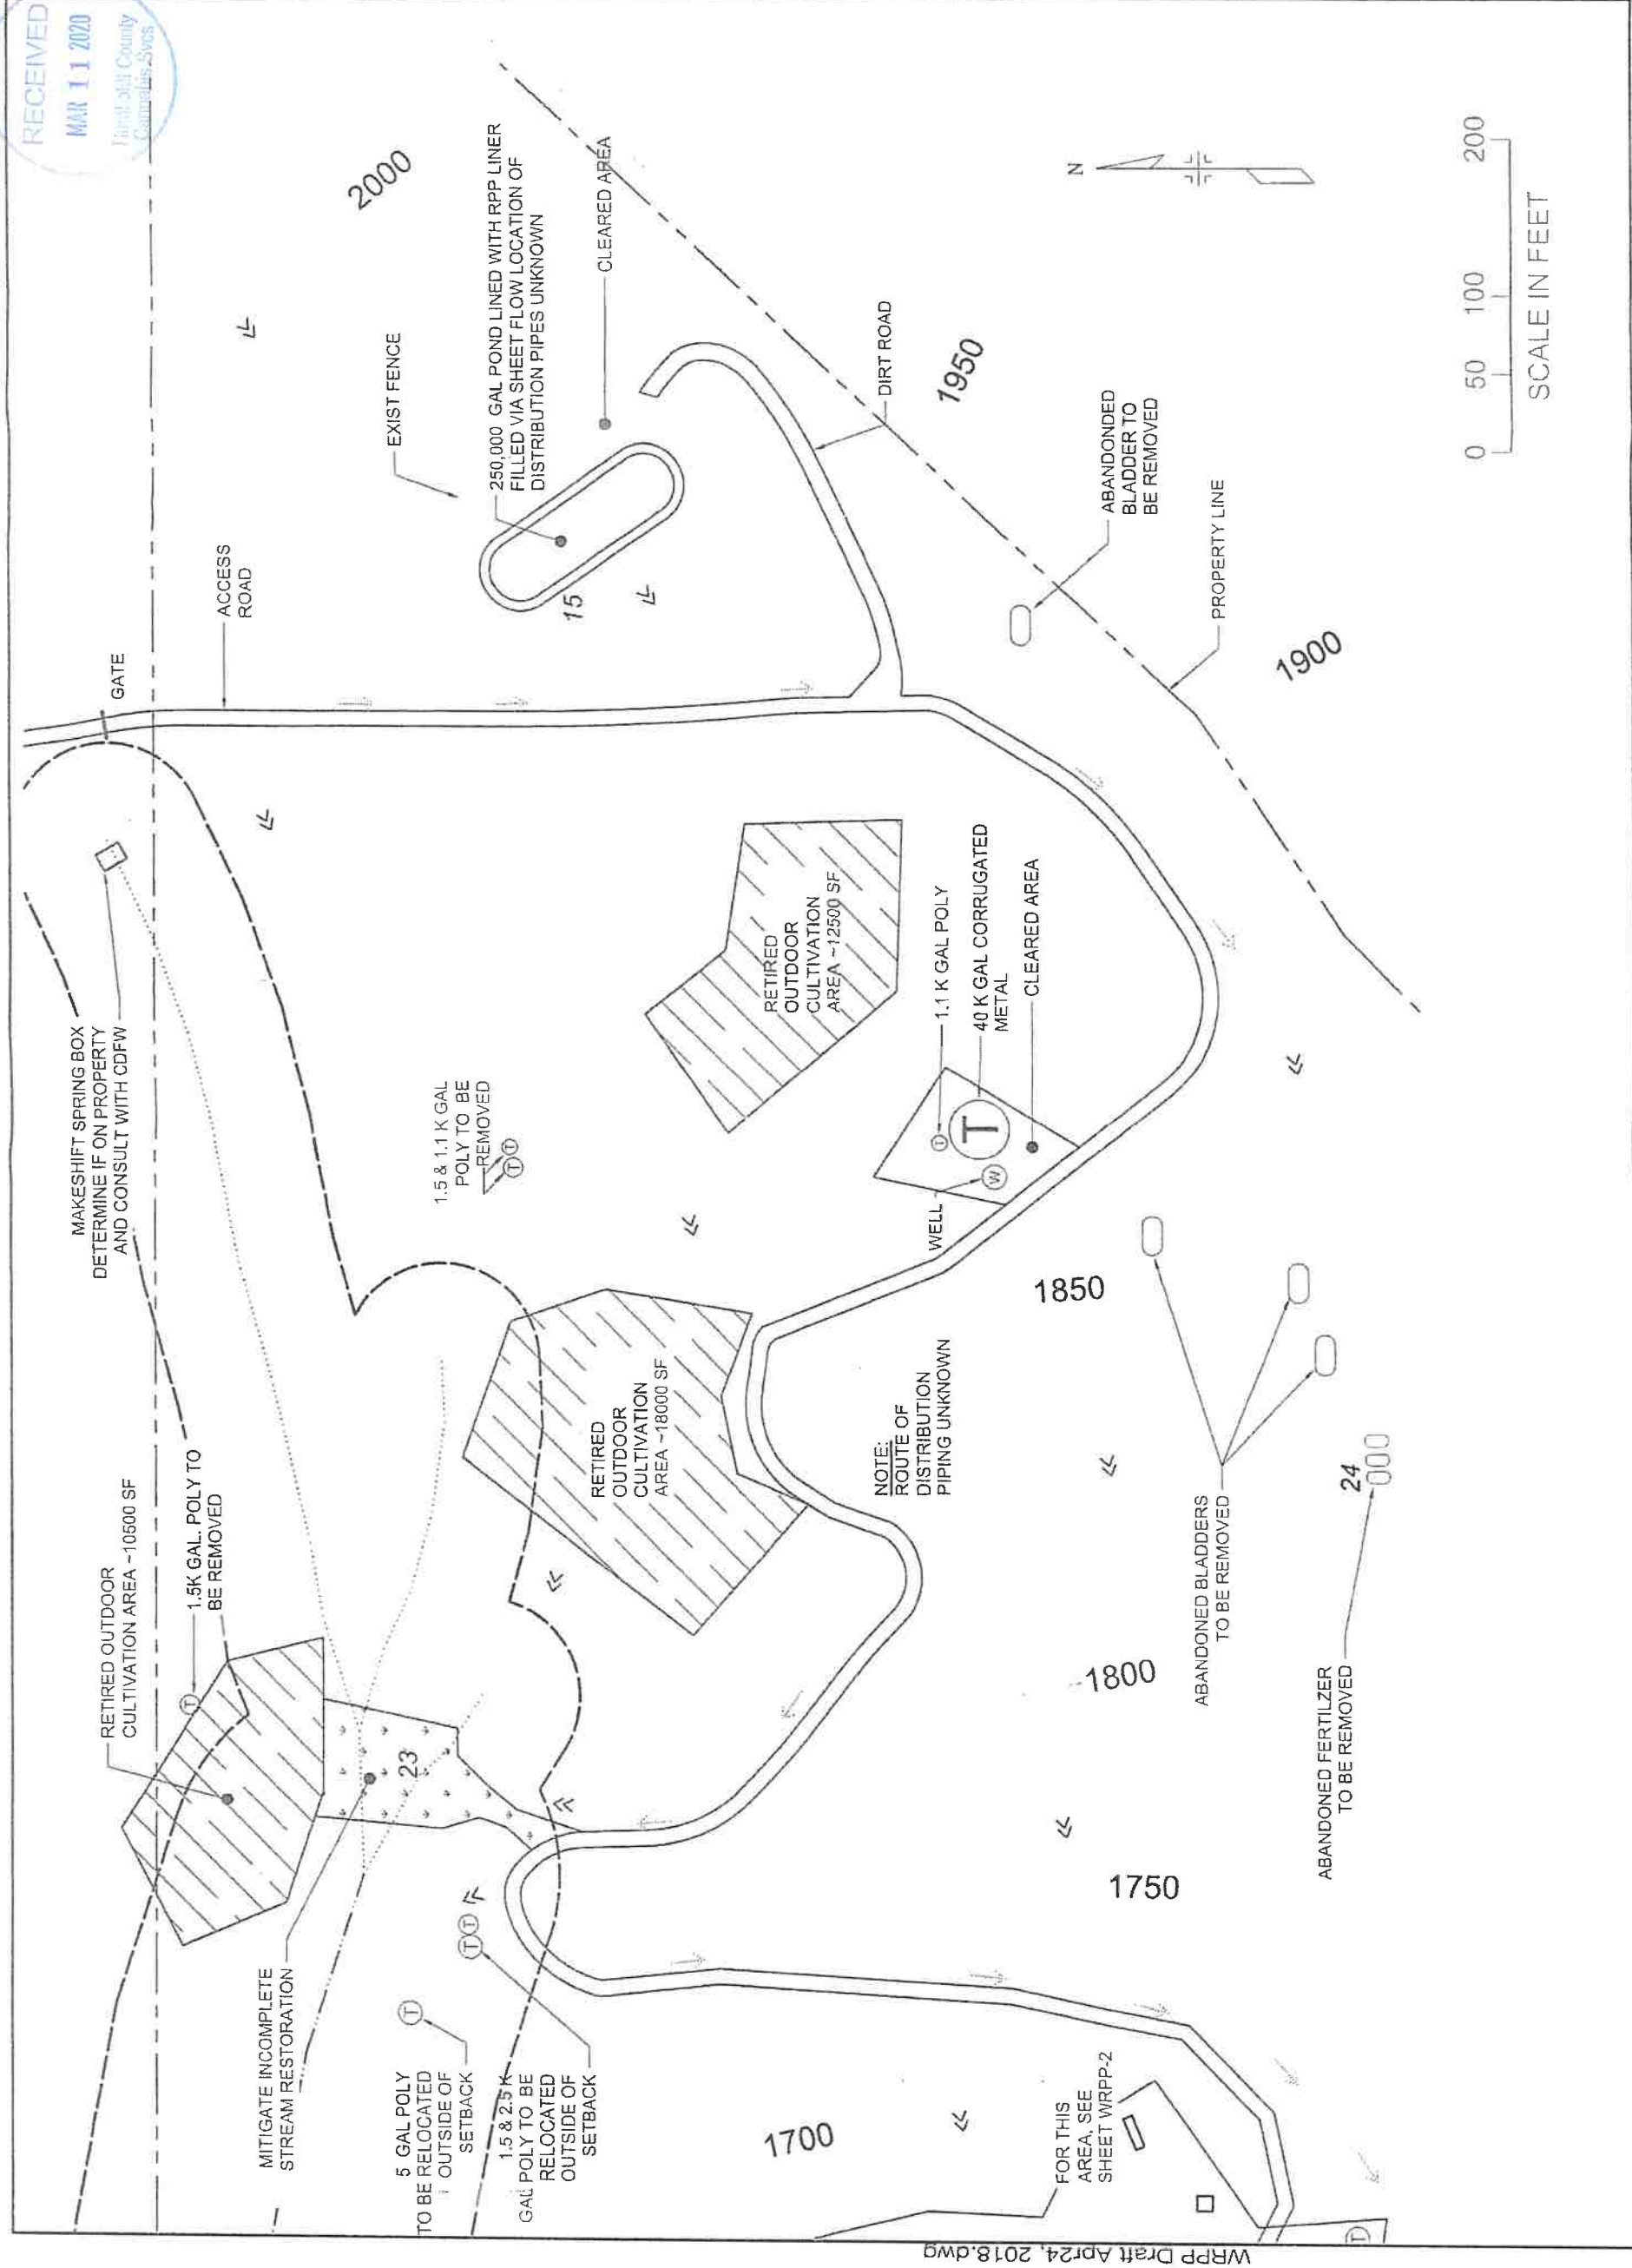

WRPP Draft Apr24, 2018.dwg