


MOORE AVENUE

S 89°30'01" W 399.535'

EDGE OF
PAVEMENT

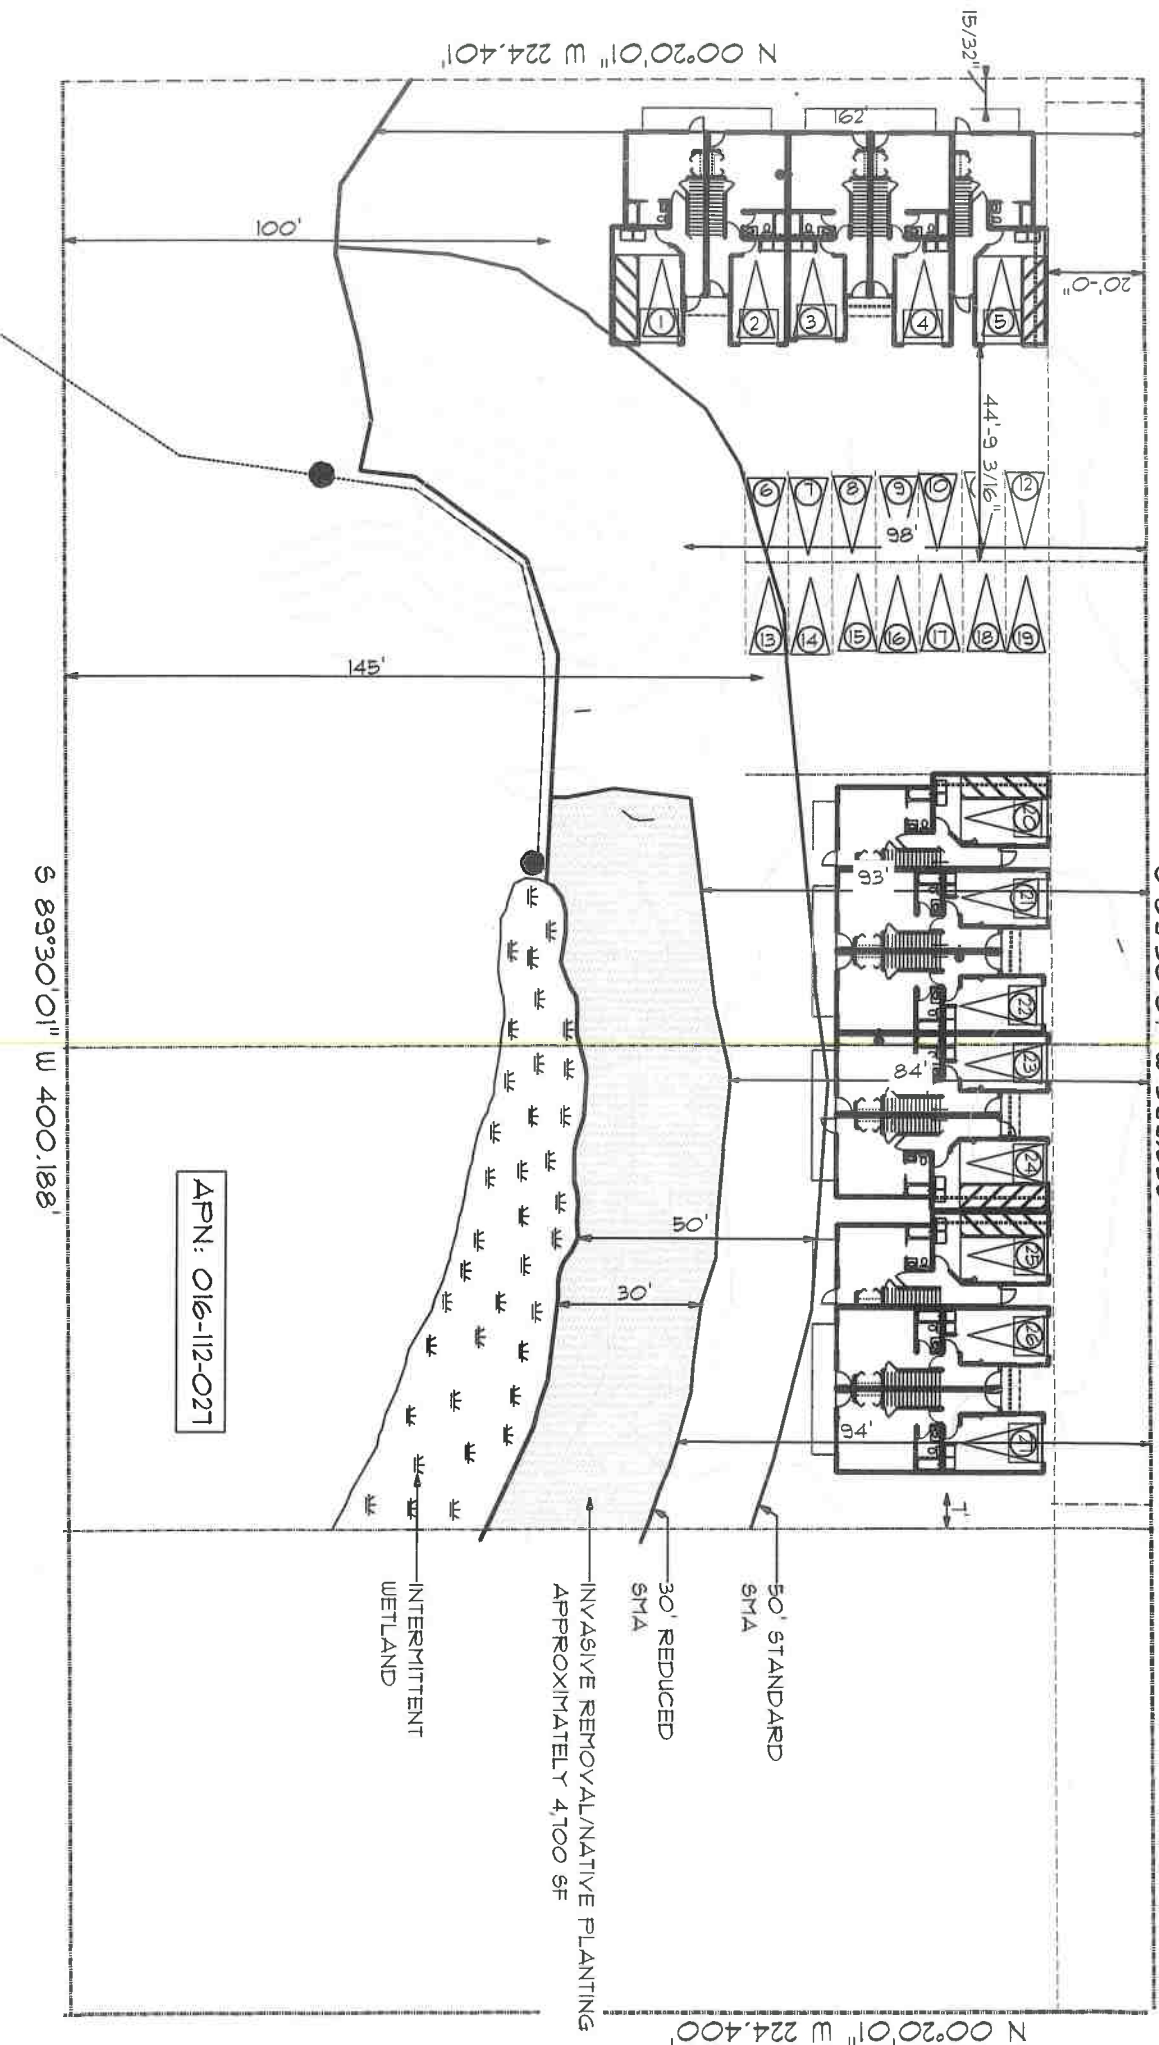

NORTH
SITE PLAN
SCALE: 1" = 30'-0"