


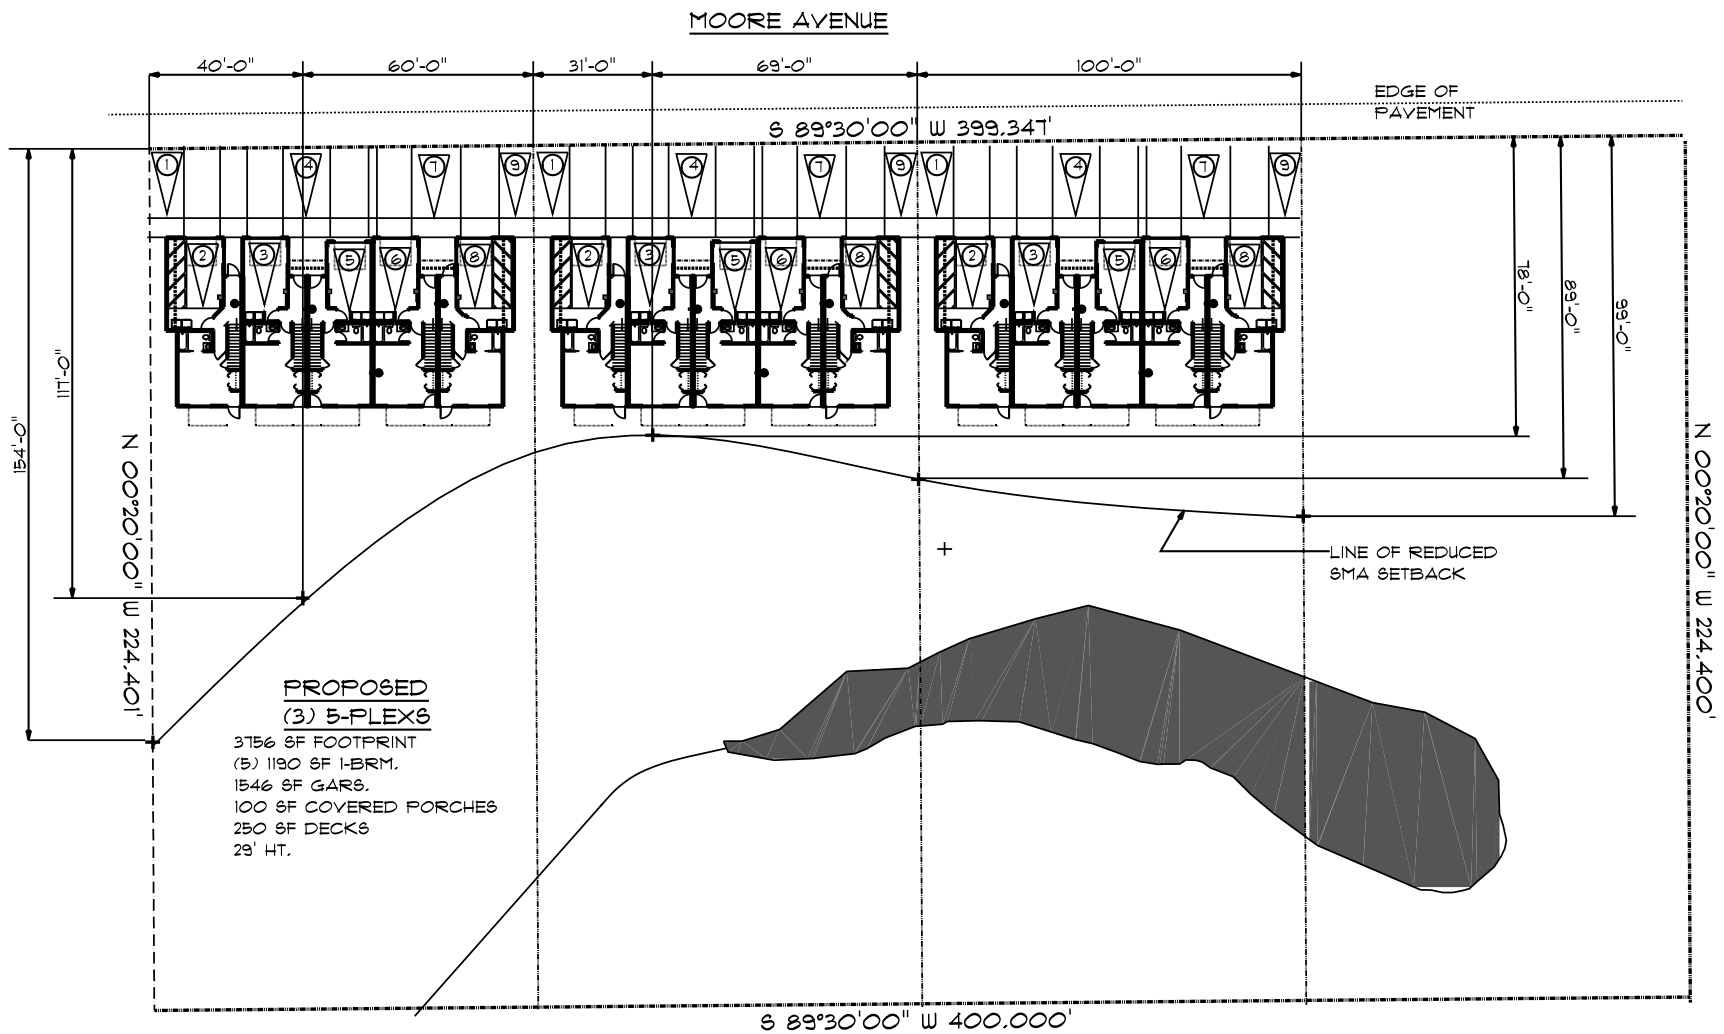

JON STONE
2682 SEARS ROAD
EUREKA, CA 95503
707-599-4434

NORTH
 **SITE PLAN**
SCALE: 1" = 50'-0"

APN: 016-112-027