

DIRECTIONS TO SITE:

HUMBOLDT COUNTY PLANNING DEPARTMENT
3015 H ST, EUREKA, CA 95501

FOLLOW I ST TO 5TH ST
5 MIN (1.5 MI)

TAKE CA-299 E TO OLD 3 CREEKS RD IN WILLOW CREEK
40 MIN (36.4 MI)

DRIVE TO OLD 3 CREEKS RD IN WILLOW CREEK
30 MIN (7.7 MI)
WILLOW CREEK
CALIFORNIA

GENERAL NOTES:


WATER: WELL	GRADING: NO
WASTE WATER: NONE	TREES TO BE REMOVED: NO
CREEKS / STREAMS: YES	COASTAL ZONE: NO
POWER: NONE	FLOOD ZONE: NO

SRA REQUIREMENTS

ADEQUATE WATER STORAGE AND DELIVERY AS OUTLINED BY SRA
ORDINANCE AND CALFIRE REQUIREMENTS. YES
ADEQUATE TURN AROUND AND PULLOUTS AS OUTLINED BY SRA
ORDINANCE AND CALFIRE REQUIREMENTS. YES


CULTIVATION NOTES

THERE ARE NO SCHOOLS, SCHOOL BUS STOPS, PLACES OF WORSHIP, PUBLIC
PARKS OR TRIBAL RECOURSES WITHIN 600' OF CULTIVATION AREAS.
THERE ARE NO OFFSITE RESIDENCES WITHIN 300' OF CULTIVATION AREAS.

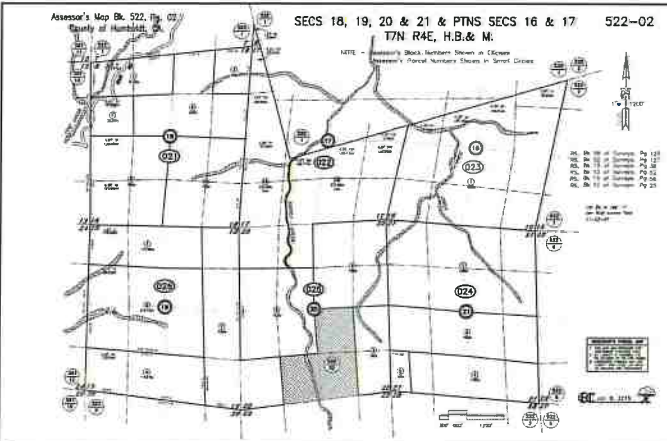


PROPERTY LINES LEGEND:


— PROJECT PROPERTY LINE
--- ADJOINING PROPERTY LINE

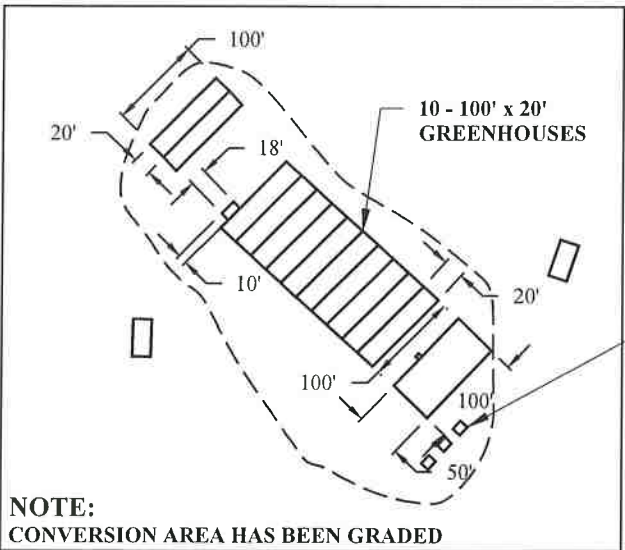

INSET
1" = 200'

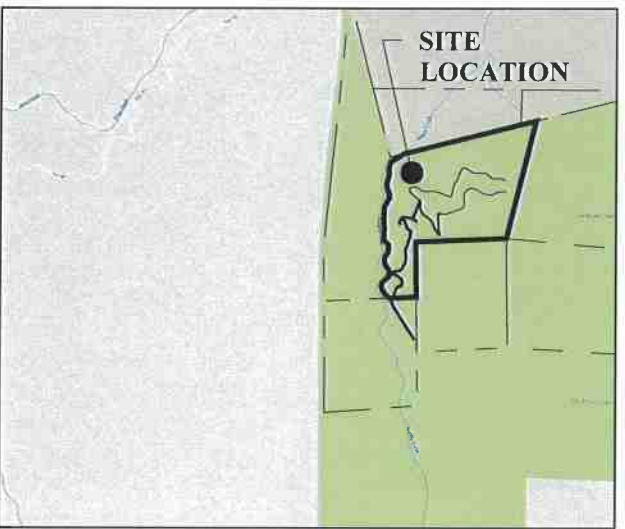

VICINITY MAP
1" = 5,000'

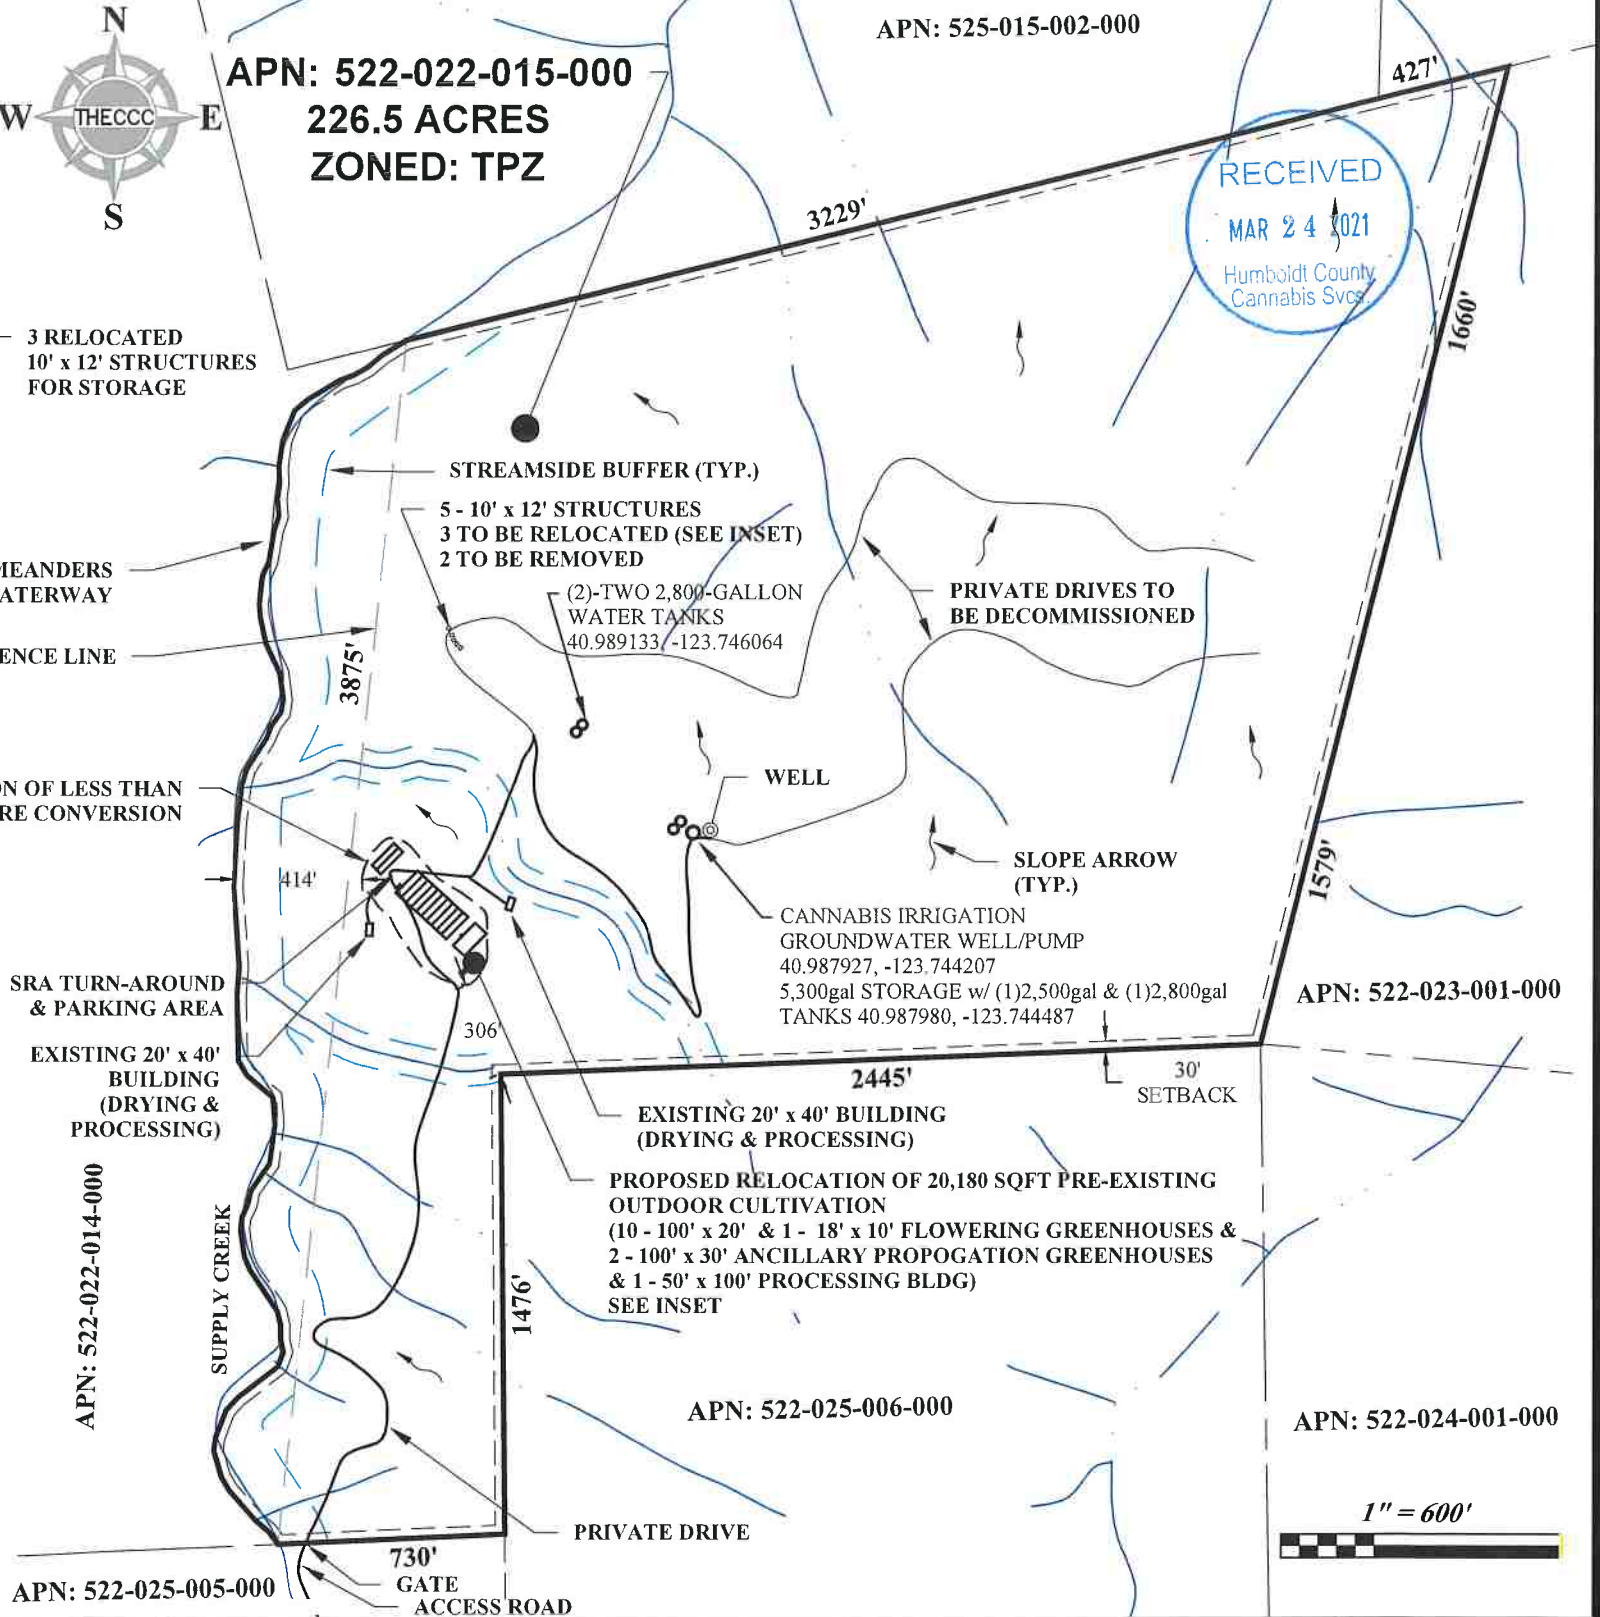

			SCALE: AS SHOWN	NOTE: PROPERTY LINES AND OTHER DATA IS APPROXIMATE AND BASED OFF OF AERIAL IMAGERY AND HUMBOLDT COUNTY GIS DATA.	SITE PLAN - APN: 522-022-015-000 APPLICANT: HIGH ART, LLC OWNER: CALEB O'CONNOR	W.O. N/A
			DATE: 3/24/21			SHEET 1
			DESIGNED: C.A.B			OF 1 SHEETS
			CHECKED: C.BARRETT			PLOT DATE: 24-Mar-21
ADDED STRUCTURES, GRADING NOTE	1.21.20	C.A.B	CHRISTIAN@CALICC.COM	NEW ROOTS DEVELOPMENT FARMINGTON, NM 87401	BLUE LAKE, HUMBOLDT COUNTY, CA	
REVISIONS	DATE	BY	PH: 707-880-4356			