
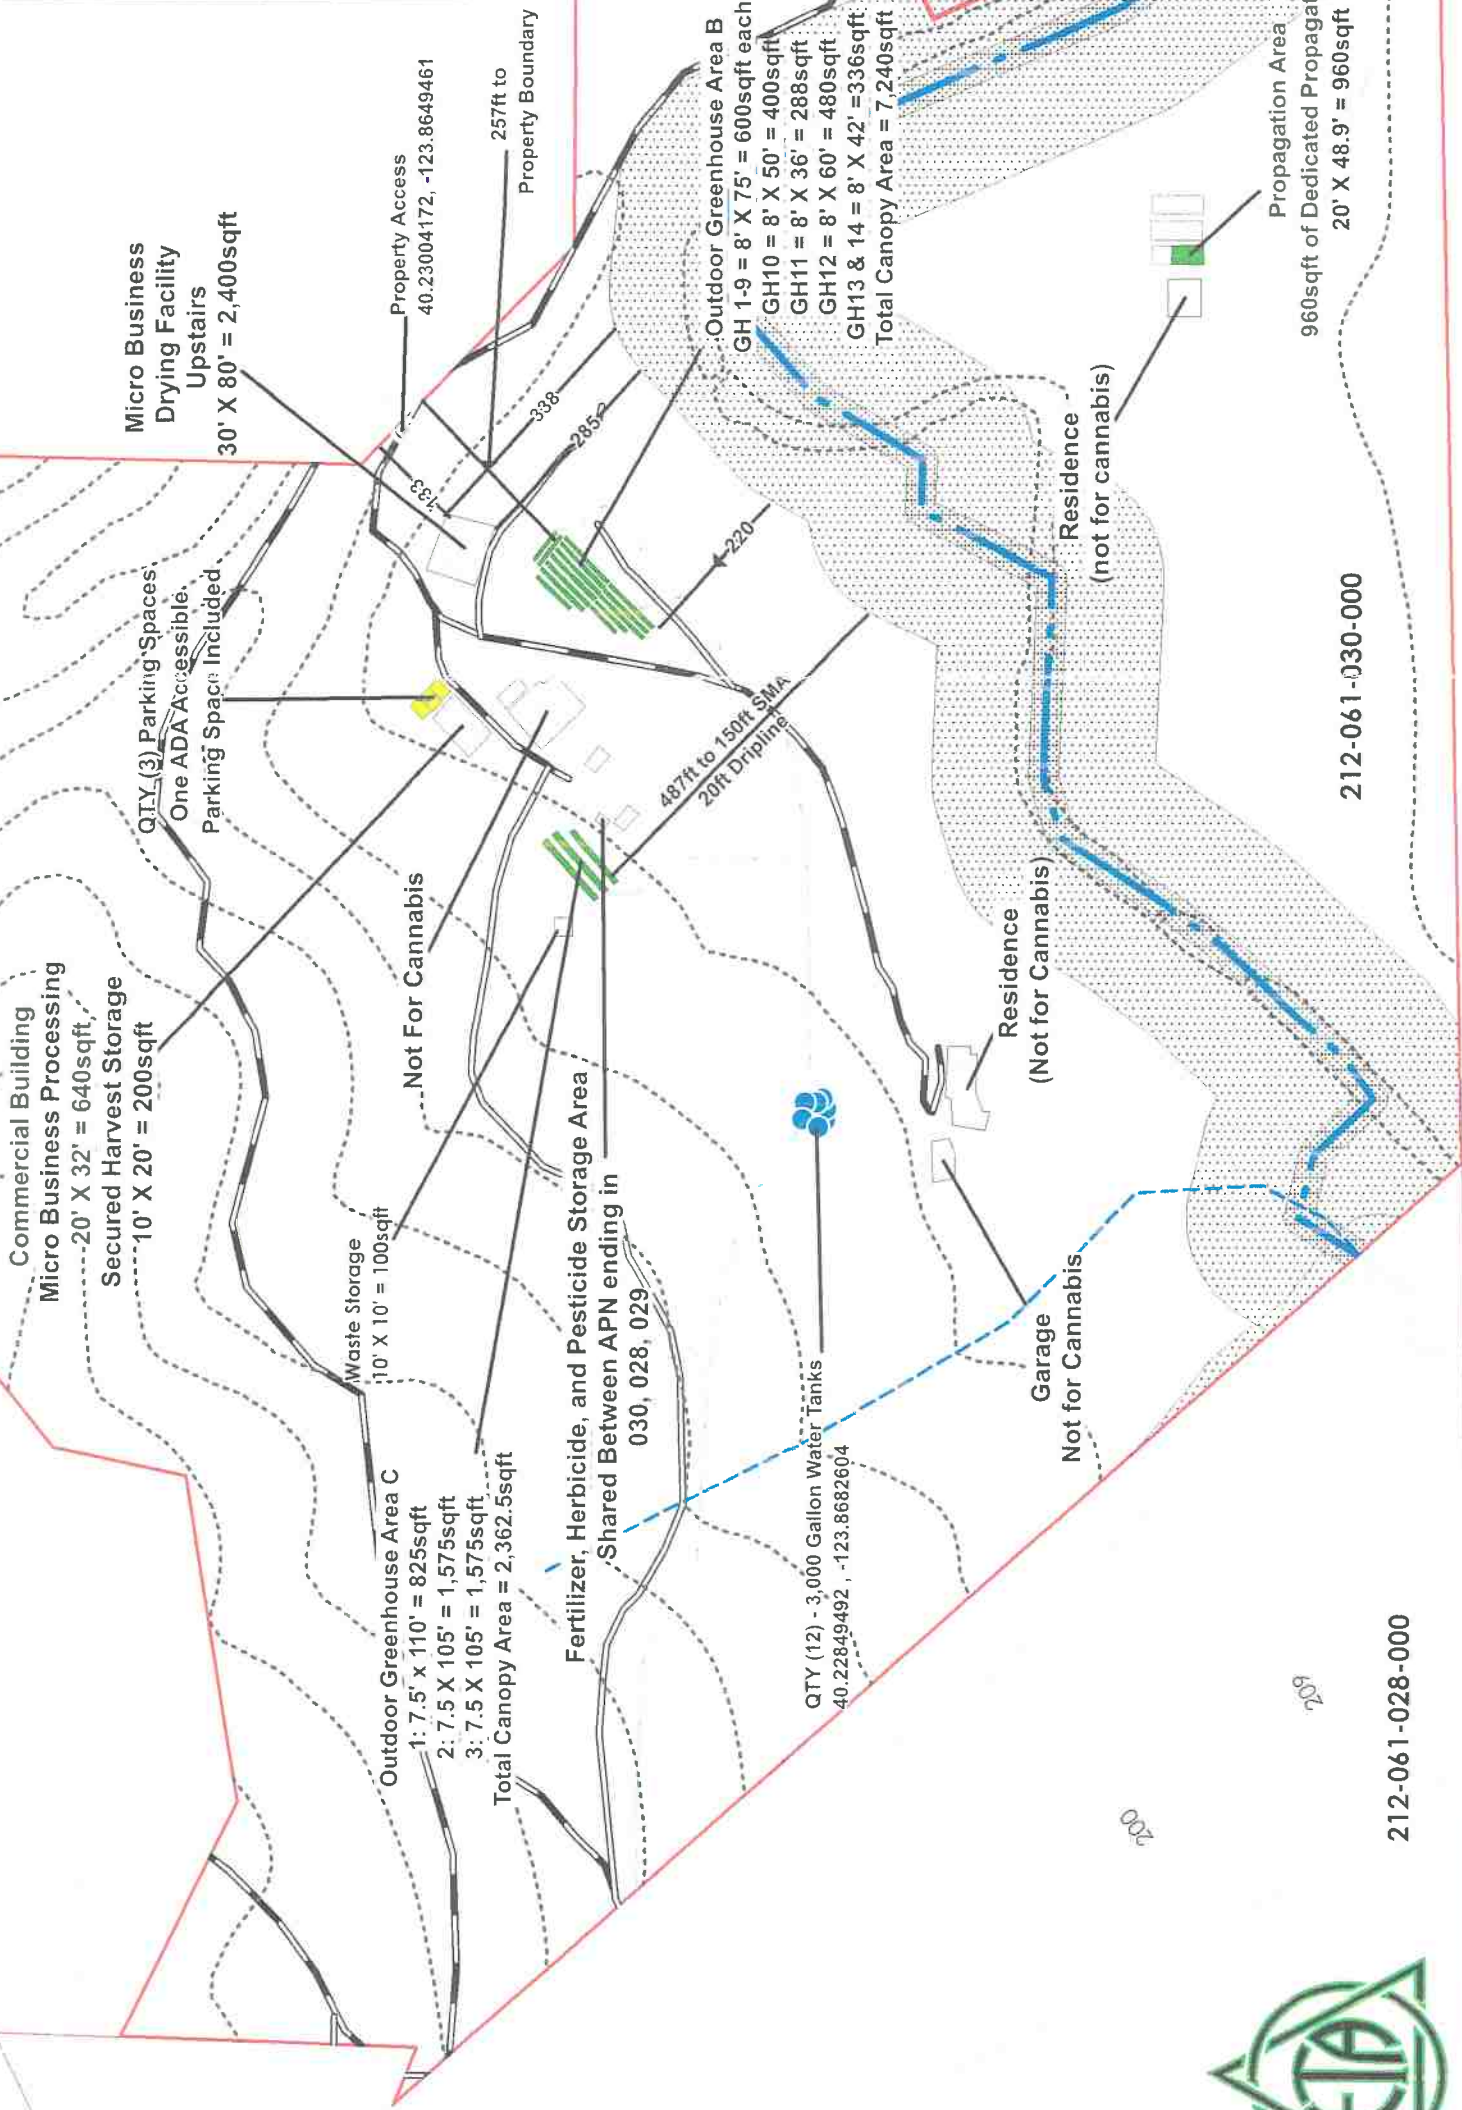


ATTACHMENT 1C


Site Plan

Humboldt County
Micro Business Plot Plan

RECEIVED
JUL 29 2022
Humboldt County
Cannabis Svcs.

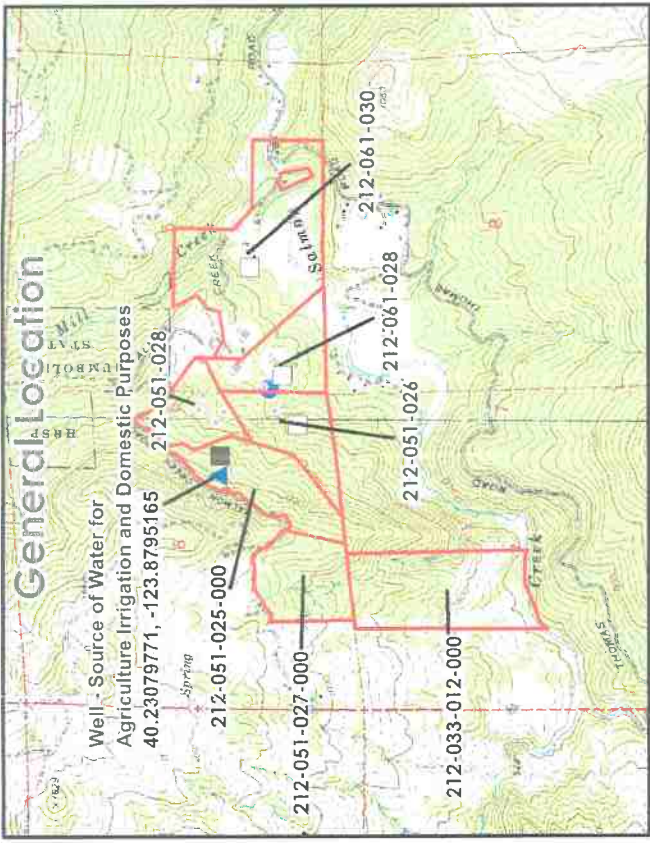

Salmon Creek Farms
APN - 212-061-030

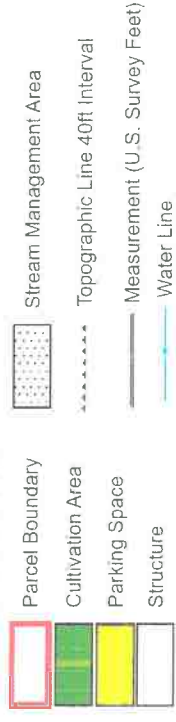


Cultivation Area

Total Area = 9,602.5sqft
Cultivation Area B - 7,240sqft
Cultivation Area C - 2,362.5sqft
Dedicated Propagation Area
960sqft

Property Information

County:HUMBOLDT, CA
Assessor:MARI WILSON, ASSESSOR
Parcel # (APN):212-061-028 , 212-061-030, 212-051-026
Parcel Status:ACTIVE
Owner Name:MAHONY JOHN & JACQUELINE TR
Mailing Address:PO BX 166 REDWAY CA 95560-0166

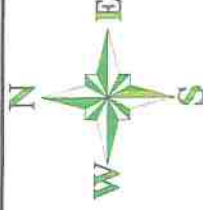


Scale: 1" = 250'

Humboldt County Plot Plan


Salmon Creek Farms

APN - 212-061-030

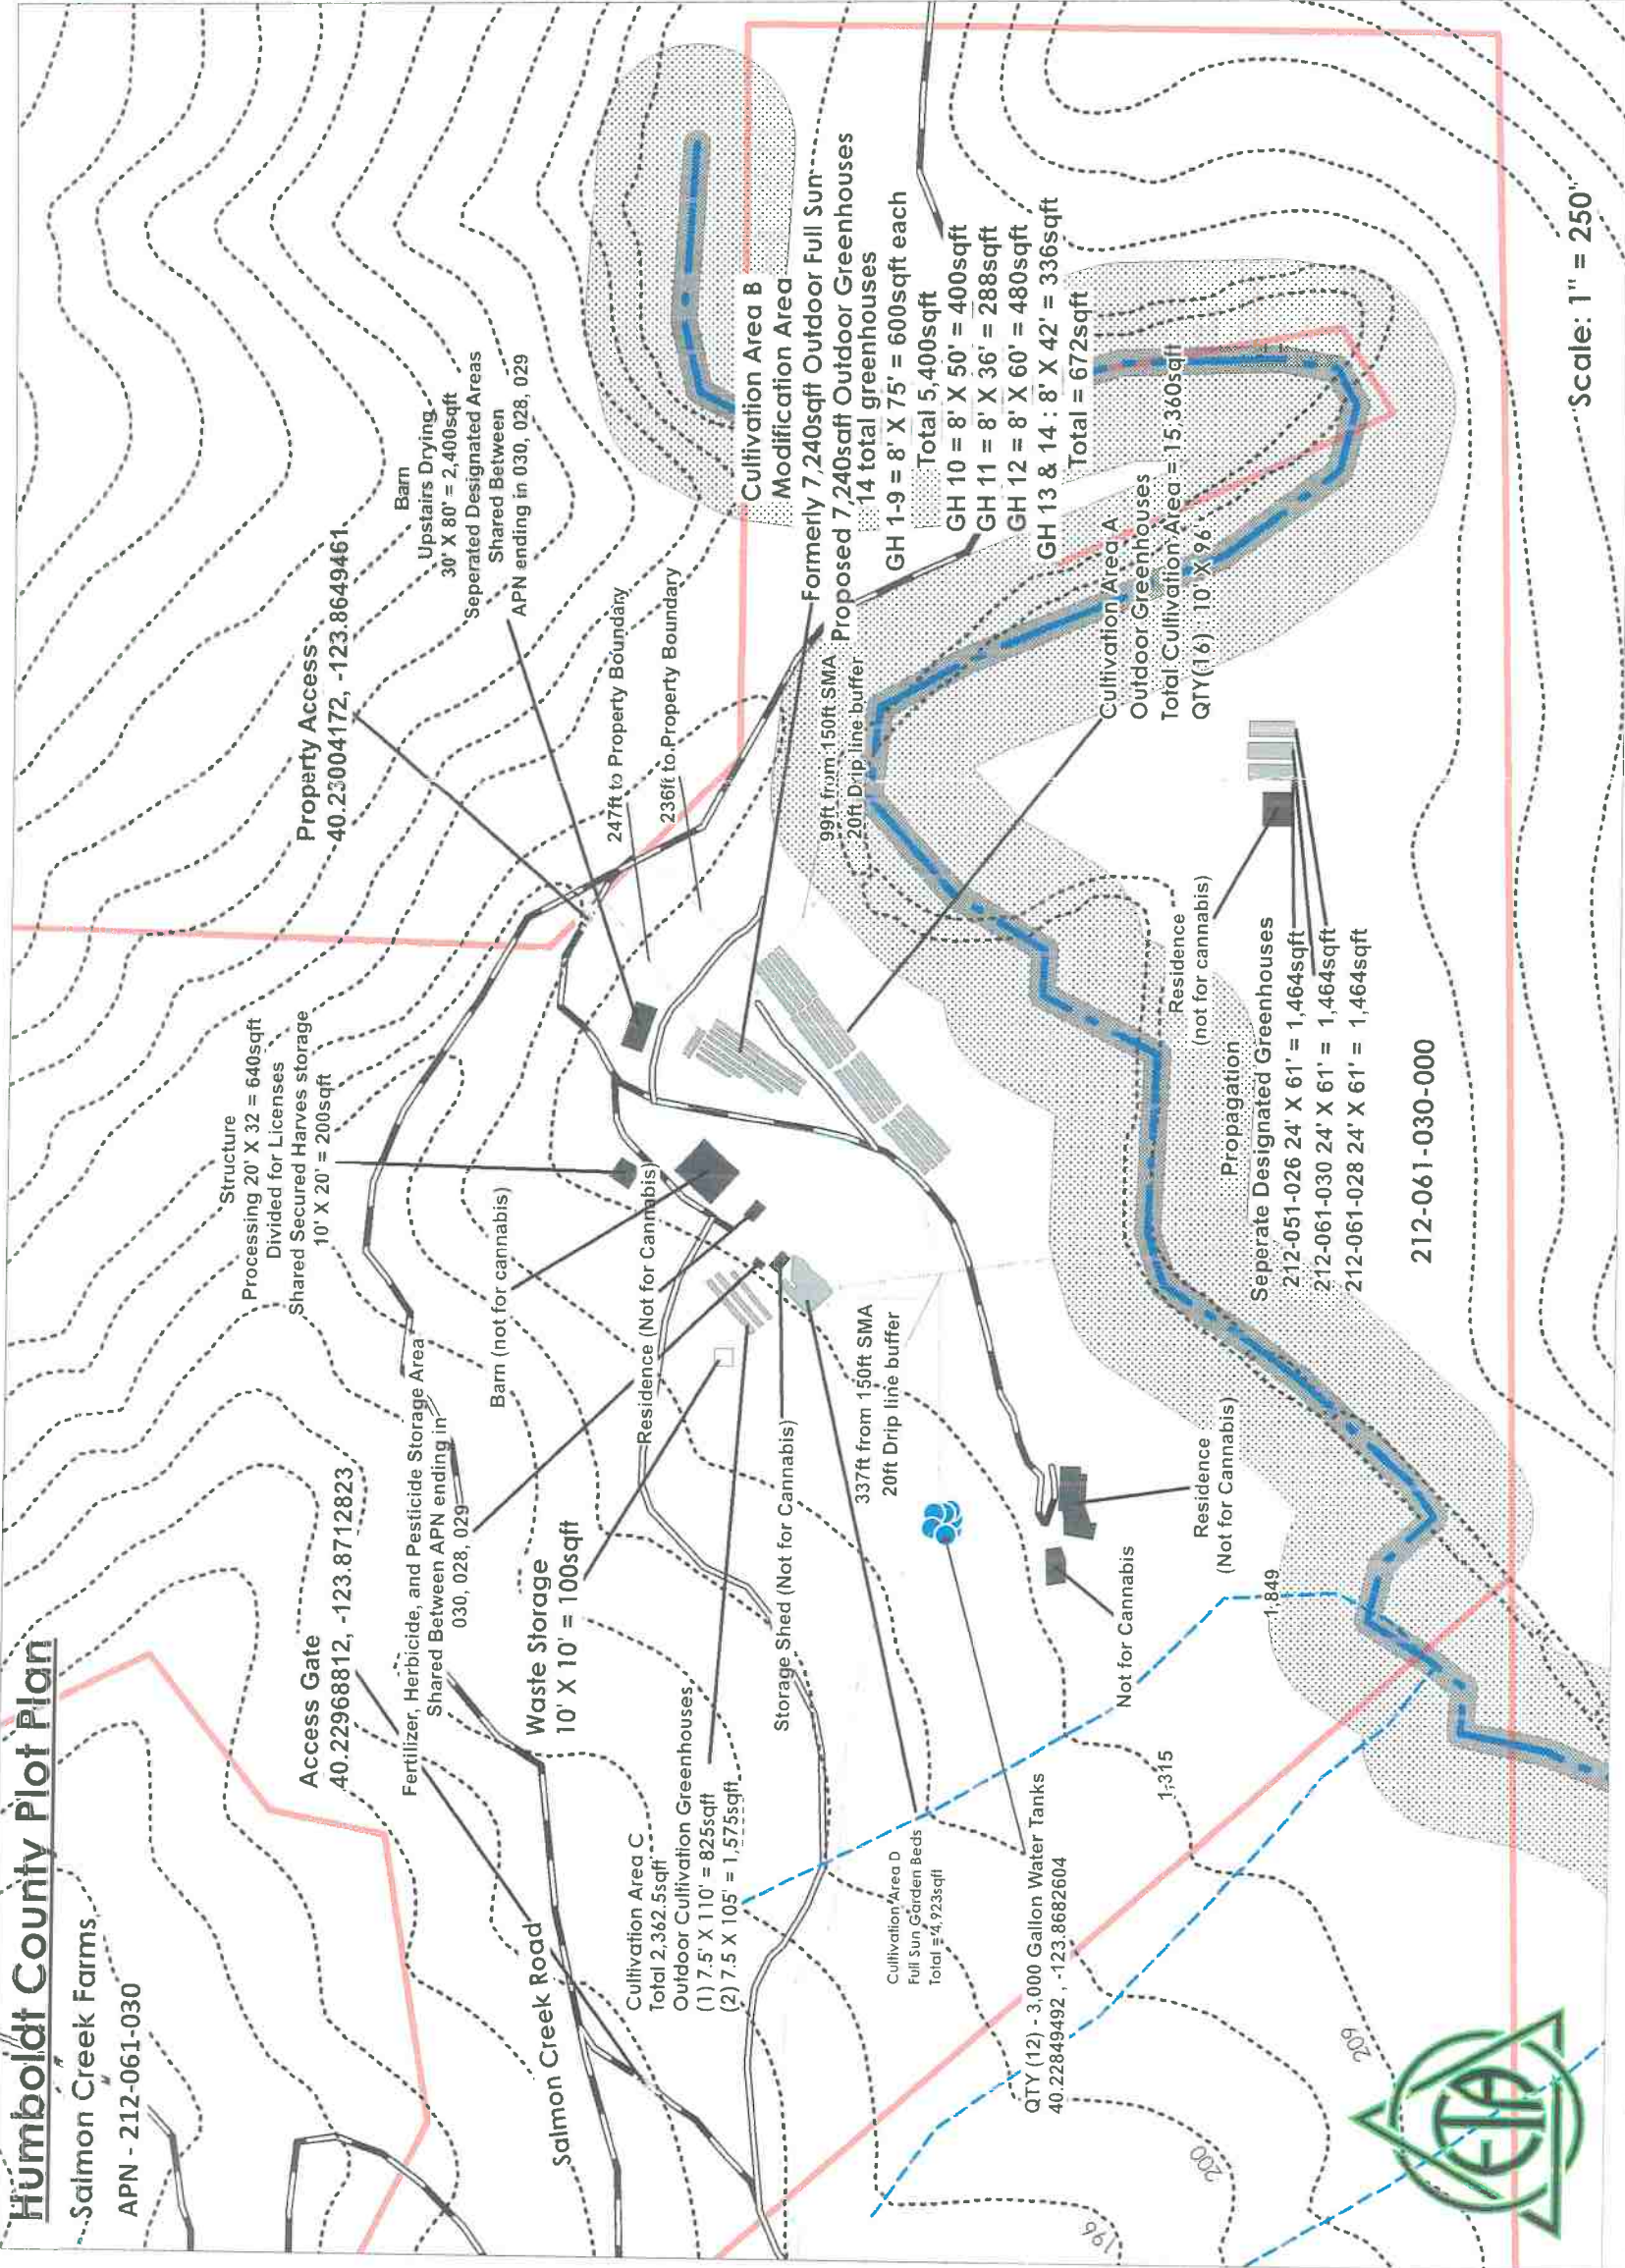

Salmon Creek Farms


APN - 212-061-030

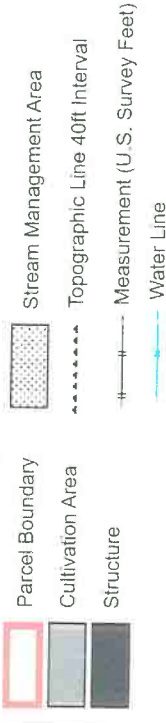


Cultivation Area A - 15,360sqft
Cultivation Area B - 7,240sqft
Cultivation Area C - 2,362.5sqft
Cultivation Area D - 4,923sqft
Total Cultivation Area - 29,885.5sqft
Propagation Area - 1,464sqft

Property Information

County: HUMBOLDT, CA
Assessor: MARI WILSON, ASSESSOR
Parcel # (APN): 212-061-030-000
Parcel Status: ACTIVE
Owner Name: MAHONY JOHN & JACQUELINE TR
Mailing Address: PO Box 166 REDWAY CA 95560-0166

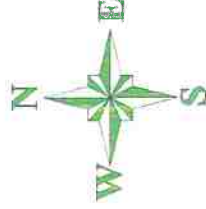

Property Overview

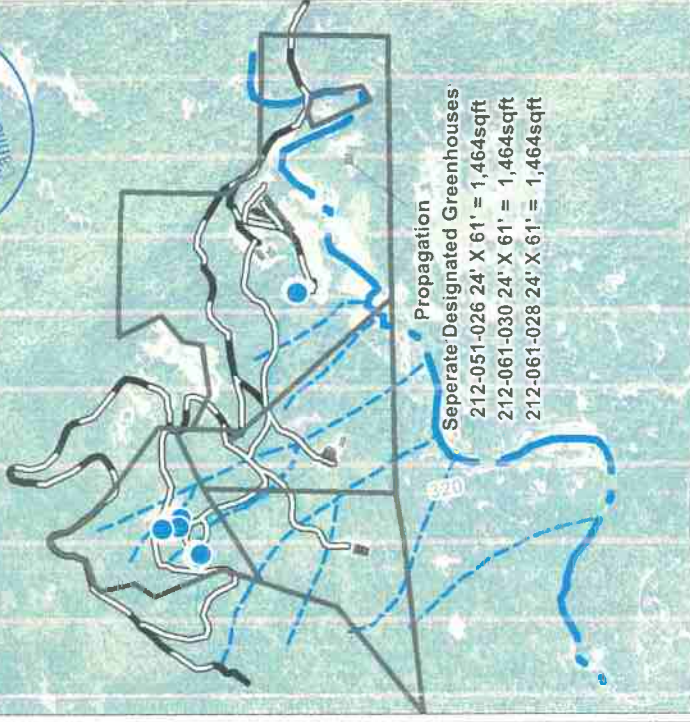

Locator Map

