

### SUPPLEMENTAL INFORMATION # 3

For Planning Commission Agenda of:  
February 1, 2018

<input type="checkbox"/>	Consent Agenda Item	
<input checked="" type="checkbox"/>	Continued Hearing Item	
<input type="checkbox"/>	Public Hearing Item	No. <u>4</u>
<input type="checkbox"/>	Department Report	
<input type="checkbox"/>	Old Business	

**Re: The Emerald Kid Conditional Use Permit and Special Permit**


Application Number: 12251

Case Number/s: CUP16-582, SP16-460

Assessor's Parcel Number: 522-211-055

Address/location or project: 100 Stagecoach Ln. Willow Creek, CA

Attached is a revised site plan.

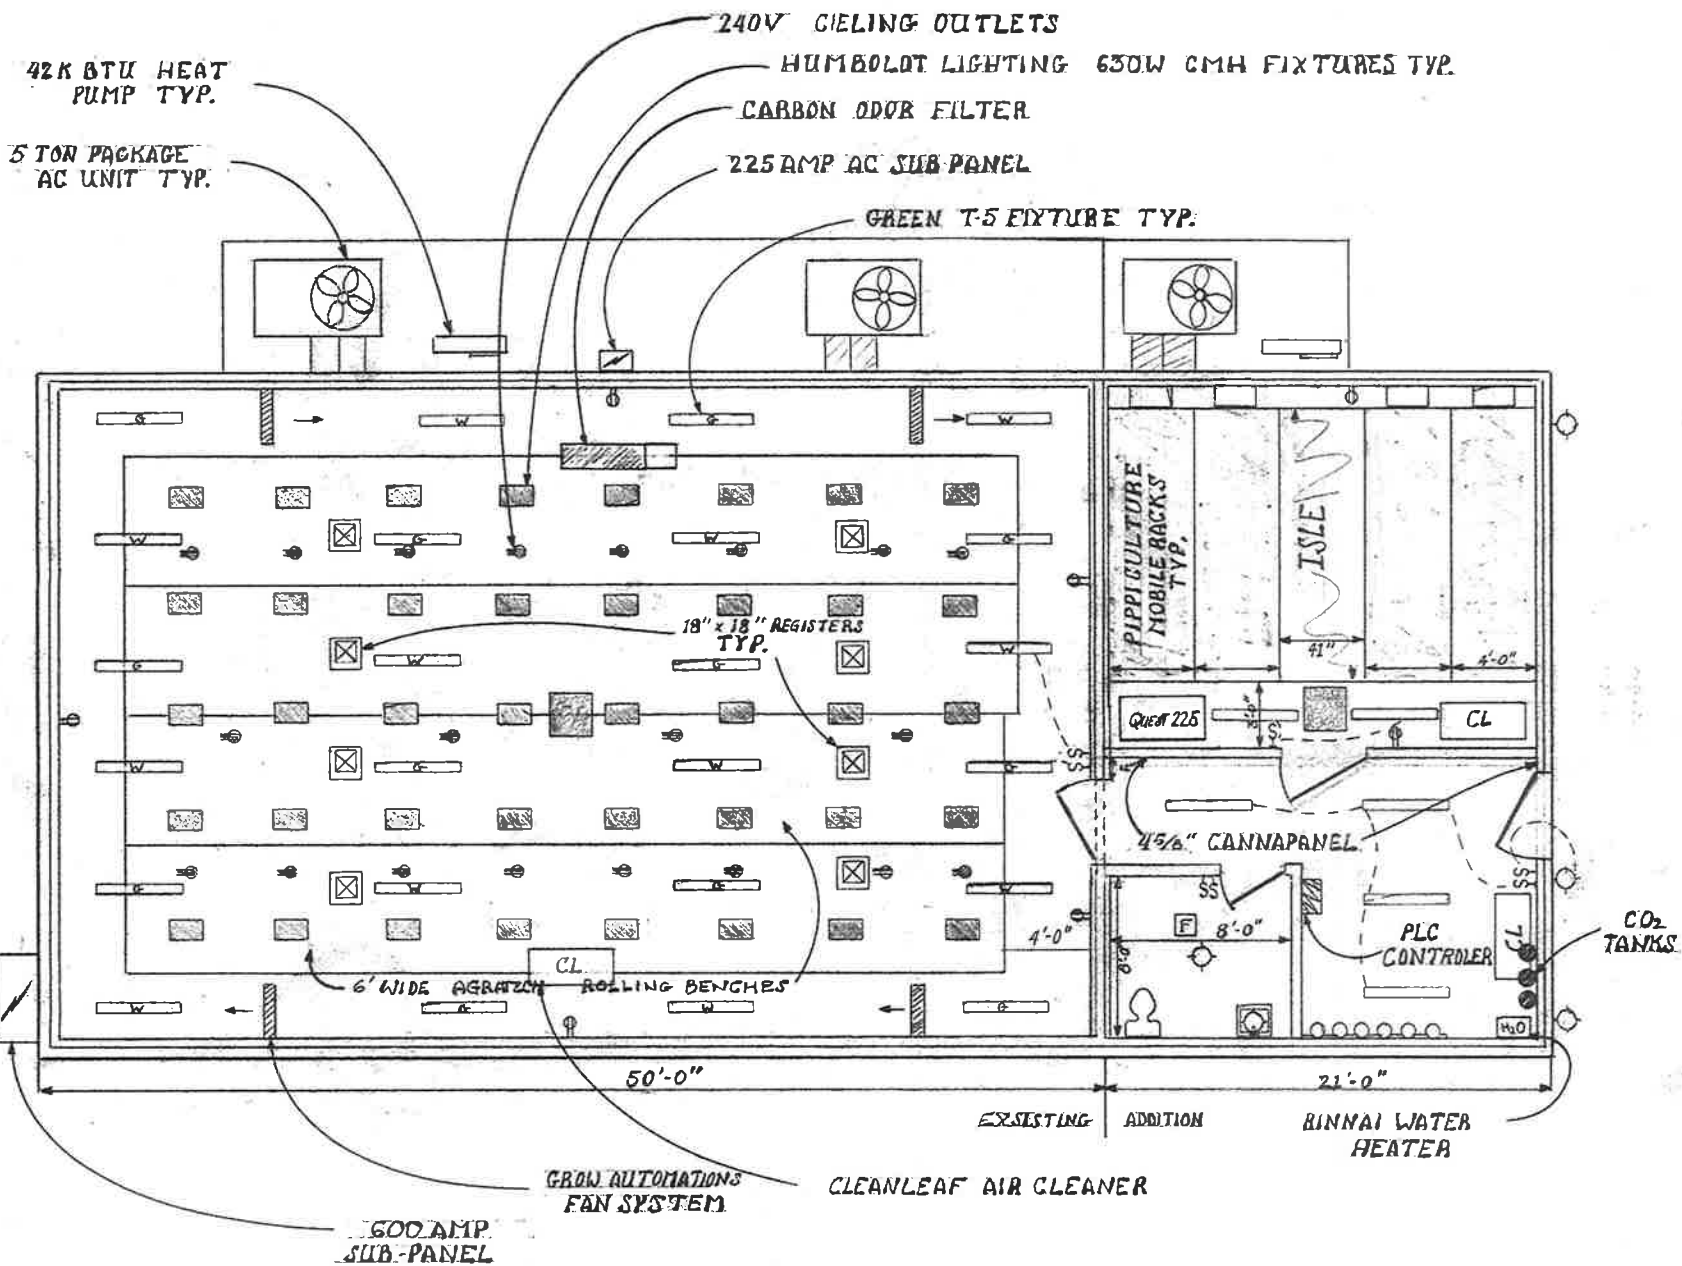

REVISIONS	BY

EMERALD KID INDOOR CULTIVATION  
200 STARECOACH RD. WILLOW CREEK, CO.  
FROM THE GROUND UP CONSTRUCTION

Date	JAN 2018
Scale	1/4"=1'-0"
Drawn	JB
Job	
Sheet	
Of	Sheets