

**DIRECTIONS TO SITE:**  
 HUMBOLDT COUNTY PLANNING DEPARTMENT  
 3015 H ST, EUREKA, CA 95501  
 TAKE I ST, BUHNE ST, S ST AND WEST AVE TO 5TH ST  
 6 MIN (2.2 MI)

TAKE US-101 N TO GIUNTOLI LN IN ARCATA. TAKE EXIT 1 FROM CA-299 E  
 10 MIN (9.6 MI)





TAKE BOYD RD TO YOUR DESTINATION  
 2 MIN (0.7 MI)  
 5208 BOYD RD  
 ARCATA, CA 95521

**GENERAL NOTES:**  
 WATER: RETAIL WATER SUPPLIER, HUMBOLDT BAY MUNICIPAL WATER  
 POWER: PG&E  
 WASTE WATER: MUNICIPAL SEWER  
 HAZARDOUS AREAS: NO  
 SENSITIVE HABITAT: NO  
 GRADING: HISTORIC YES, PROPOSED NO  
 TREES TO BE REMOVED: NO  
 COASTAL ZONE: NO  
 FLOOD ZONE: NO  
 CREEKS/STREAMS: NO  
 EASEMENTS: NO  
 SIGNS: NO

**SRA REQUIREMENTS**  
 ADEQUATE WATER STORAGE AND DELIVERY AS OUTLINED BY SRA ORDINANCE AND CALFIRE REQUIREMENTS. YES  
 ADEQUATE TURN AROUND AND PULLOUTS AS OUTLINED BY SRA ORDINANCE AND CALFIRE REQUIREMENTS. YES

**CULTIVATION NOTES**  
 THERE ARE NO SCHOOLS, SCHOOL BUS STOPS, PLACES OF 21013RSHIP, PUBLIC PARKS OR TRIBAL RECOURSES WITHIN 600' OF CULTIVATION AREAS.  
 THERE ARE NO OFFSITE RESIDENCES WITHIN 300' OF CULTIVATION AREAS.

(A)	STORAGE - NON-CANNABIS USE	(F)	DRYING, PROCESSING, HARVEST STORAGE & PACKAGING
(B)	IMMATURE PLANT AREAS (North 10' 8" x 9' 6" & (South 9' 10" x 6' 4")	(CA1)	40' X 50' CANOPY AREAS 2,000 SQ FT
(C)	RESTROOM	(CA2)	40' X 50' CANOPY AREAS 2,000 SQ FT
(D)	DISTRIBUTION (23' 6" x 15' 10")	(CA3)	40' X 50' CANOPY AREAS 2,000 SQ FT
(E)	IMMATURE PLANT AREA	(CA4)	40' X 50' CANOPY AREAS 2,000 SQ FT

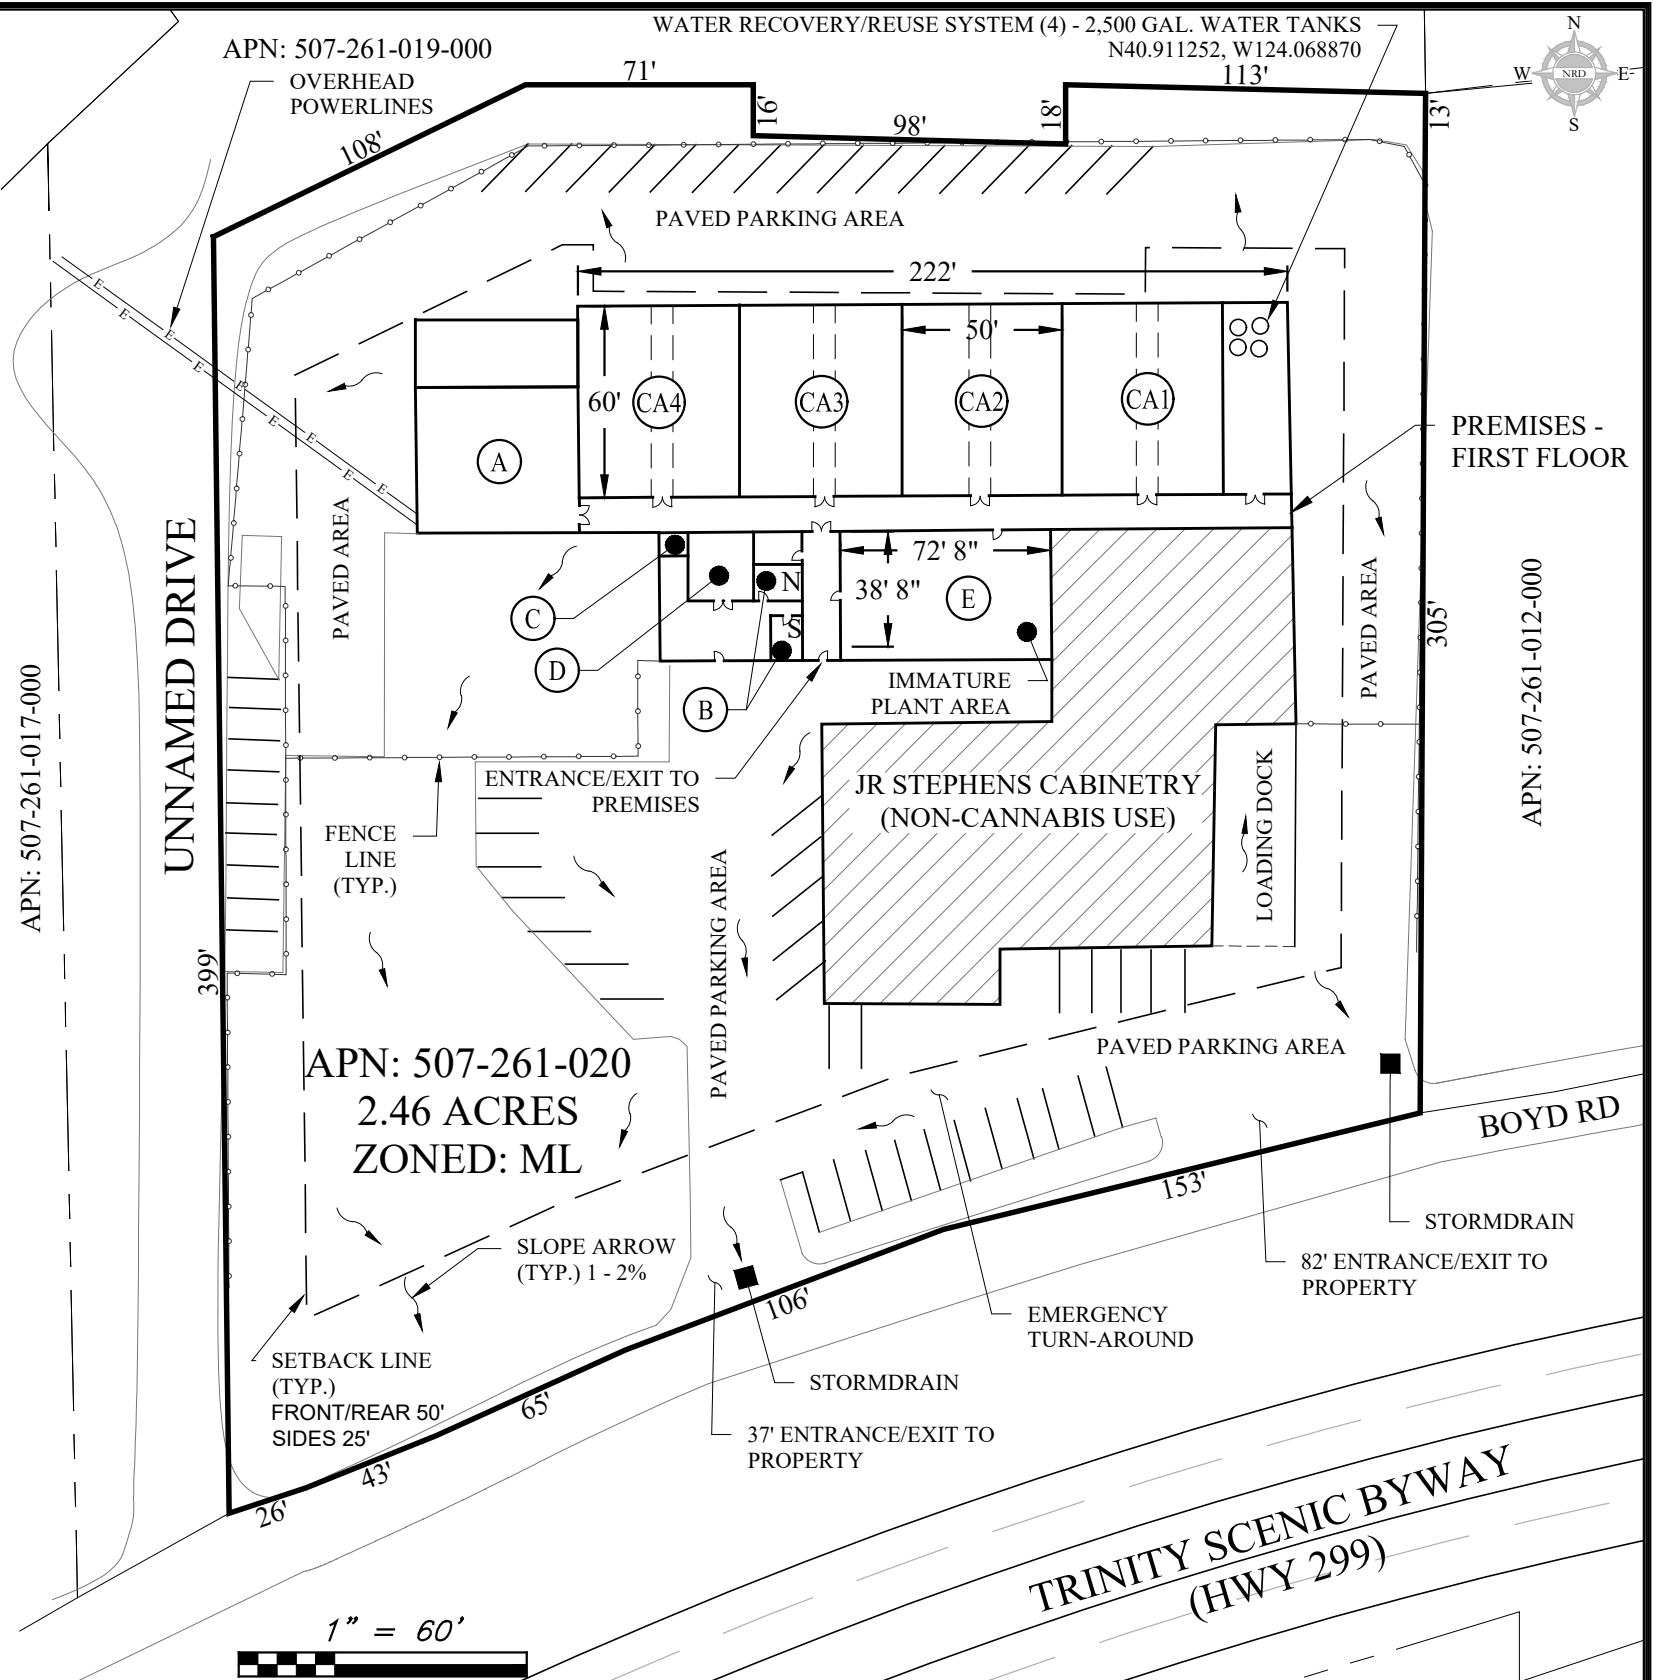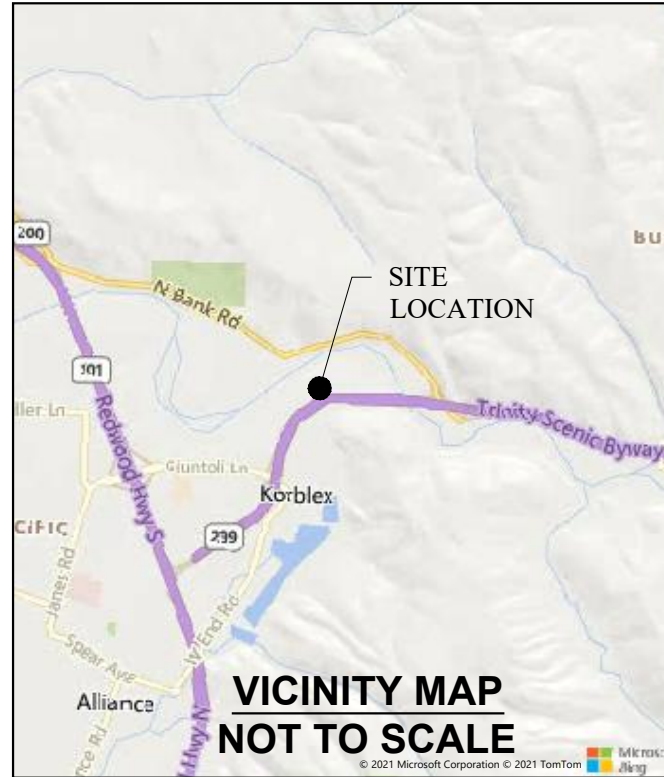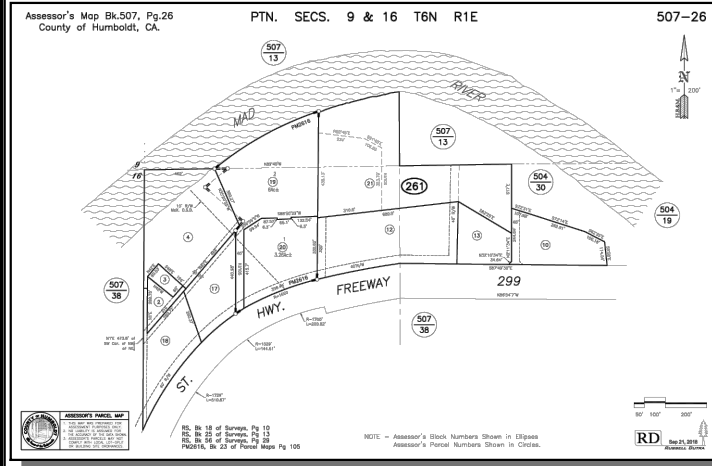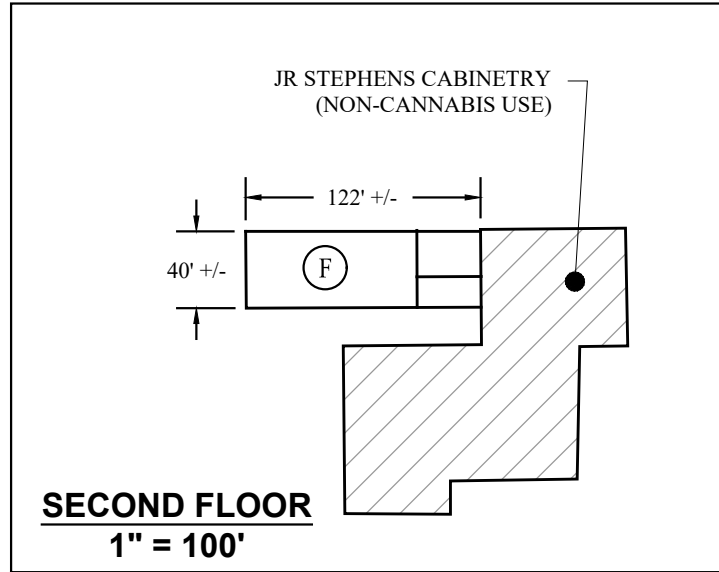

C:\My Drive\Clients\JBL VENTURES, LLC - 507-261-020-000\Drawings\JBL Ventures 507-261-020-000

REVISIONS	DATE	BY	SCALE: AS SHOWN	NOTE: PROPERTY LINES AND OTHER DATA IS APPROXIMATE AND BASED OFF OF AERIAL IMAGERY AND HUMBOLDT COUNTY GIS DATA.  <b>NEW ROOTS DEVELOPMENT</b> <b>MURRELLS INLET, SC</b>	<b>APPLICANT: JBL VENTURES, LLC</b> <b>OWNER: JAMEY BACCA</b> <b>SITE PLAN APN 507-261-020-000</b>  <b>HUMBOLDT COUNTY</b>	W.O. 21029
			DATE: 2/12/23			SHEET 1
			DESIGNED: C.A.B			OF 1 SHEETS
			CHECKED: C.BARRETT			PLOT DATE: 2/12/2023
			CHRISTIAN@CALICC.COM			
			PH: 707-880-4356			