




# HUMBOLDT COUNTY JAIL ACCESSIBILITY IMPROVEMENTS

## 901 5TH STREET - EUREKA, CALIFORNIA

Copyright © 2020

All ideas, designs, arrangements and plans indicated or represented by the drawings are owned by, and the property of, NICHOLS MELBURC ROSSETTO and used in connection with the specified project. None of such ideas, designs, arrangements or plans shall be used by, or disclosed to any person, firm or corporation for any purpose whatsoever without the written permission of NICHOLS MELBURC ROSSETTO.

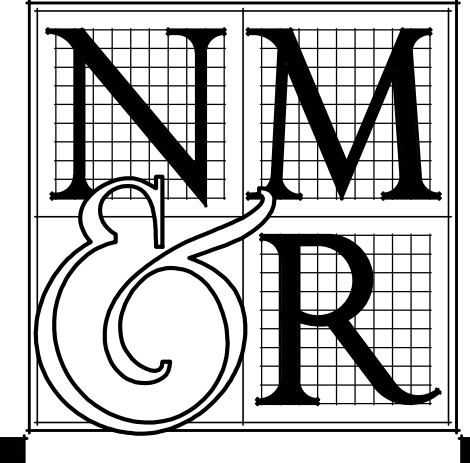

NICHOLS  
MELBURC

ROSSETTO  
ARCHITECTS + ENGINEERS

300 KNOLLCREST DRIVE  
REDDING, CA 96002  
(530) 222-3300 (530) 222-3538 FAX  
<http://www.nmrdesign.com>



KEY PLAN

### GENERAL NOTES

#### GENERAL:


- ALL WORK AND MATERIALS SHALL BE IN FULL ACCORDANCE WITH ALL APPLICABLE ADOPTED ORDINANCES AND CODES. ANY DISCREPANCIES BETWEEN THESE CODES AND THE CONSTRUCTION DOCUMENTS SHALL IMMEDIATELY BE BROUGHT TO THE ATTENTION OF THE COUNTY. THE CONSTRUCTION DOCUMENTS SHALL NOT BE CONSTRUED AS TO PERMIT WORK THAT DOES COMPLY WITH THESE CODES.
- DIMENSIONS SHALL TAKE PRECEDENCE OVER ITEMS AS GRAPHICALLY DEPICTED IN THESE DRAWINGS. DO NOT SCALE DRAWINGS. DIMENSIONS NOTED AS "CLEAR" (CLR) ARE TAKEN TO THE FACE OF FINISH MATERIALS. VERIFY DIMENSIONS OF PREFABRICATED AND MANUFACTURED ITEMS AND COORDINATE ROUGH OPENINGS ACCORDINGLY.
- WHERE CONSTRUCTION DETAILS ARE NOT SHOWN OR NOTED FOR ANY PART OF THE WORK, THE DETAILS SHALL BE THE SAME AS FOR OTHER SIMILAR WORK SHOWN ON DRAWINGS. IF SIMILAR WORK IS NOT DETAILED IN DRAWINGS, WORK SHALL FOLLOW INDUSTRY STANDARDS AND MANUFACTURERS RECOMMENDATIONS AS ACCEPTABLE TO THE COUNTY.
- ALL CONSTRUCTION SHALL BE IN STRICT CONFORMANCE WITH MANUFACTURERS LATEST PUBLISHED SPECIFICATIONS AND INSTRUCTIONS. ALL DISCREPANCIES BETWEEN THESE SPECIFICATIONS AND INSTRUCTIONS AND THE CONTRACT DOCUMENTS, SHALL BE BROUGHT TO THE ATTENTION OF THE COUNTY IN WRITING PRIOR TO COMMENCING WORK.
- VERIFY ALL DIMENSIONS, EXISTING UTILITY LOCATIONS, AND EXISTING CONDITIONS AFFECTED BY THE CONTRACT PRIOR TO STARTING CONSTRUCTION. ANY DISCREPANCIES OR INCONSISTENCIES FOUND SHALL BE BROUGHT TO THE COUNTY'S ATTENTION BEFORE WORK PROCEEDS.
- AT WALLS INDICATED AS BEING OF FIRE-RATED CONSTRUCTION WHERE PROTECTION OF OPENINGS REQUIRED, MAINTAIN FIRE-RESISTIVE WALL CONSTRUCTION AT BUILT-IN FIXTURES AS REQUIRED BY APPLICABLE CODES.
- PHASES HAVE TO BE FLEXIBLE TO ALTERATIONS OR SEQUENCING IN ORDER TO ACCOMMODATE COUNTY'S NEED WITH LOGISTIC OF INMATES.

### SITE PLAN

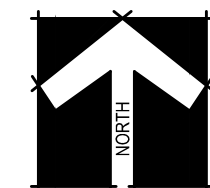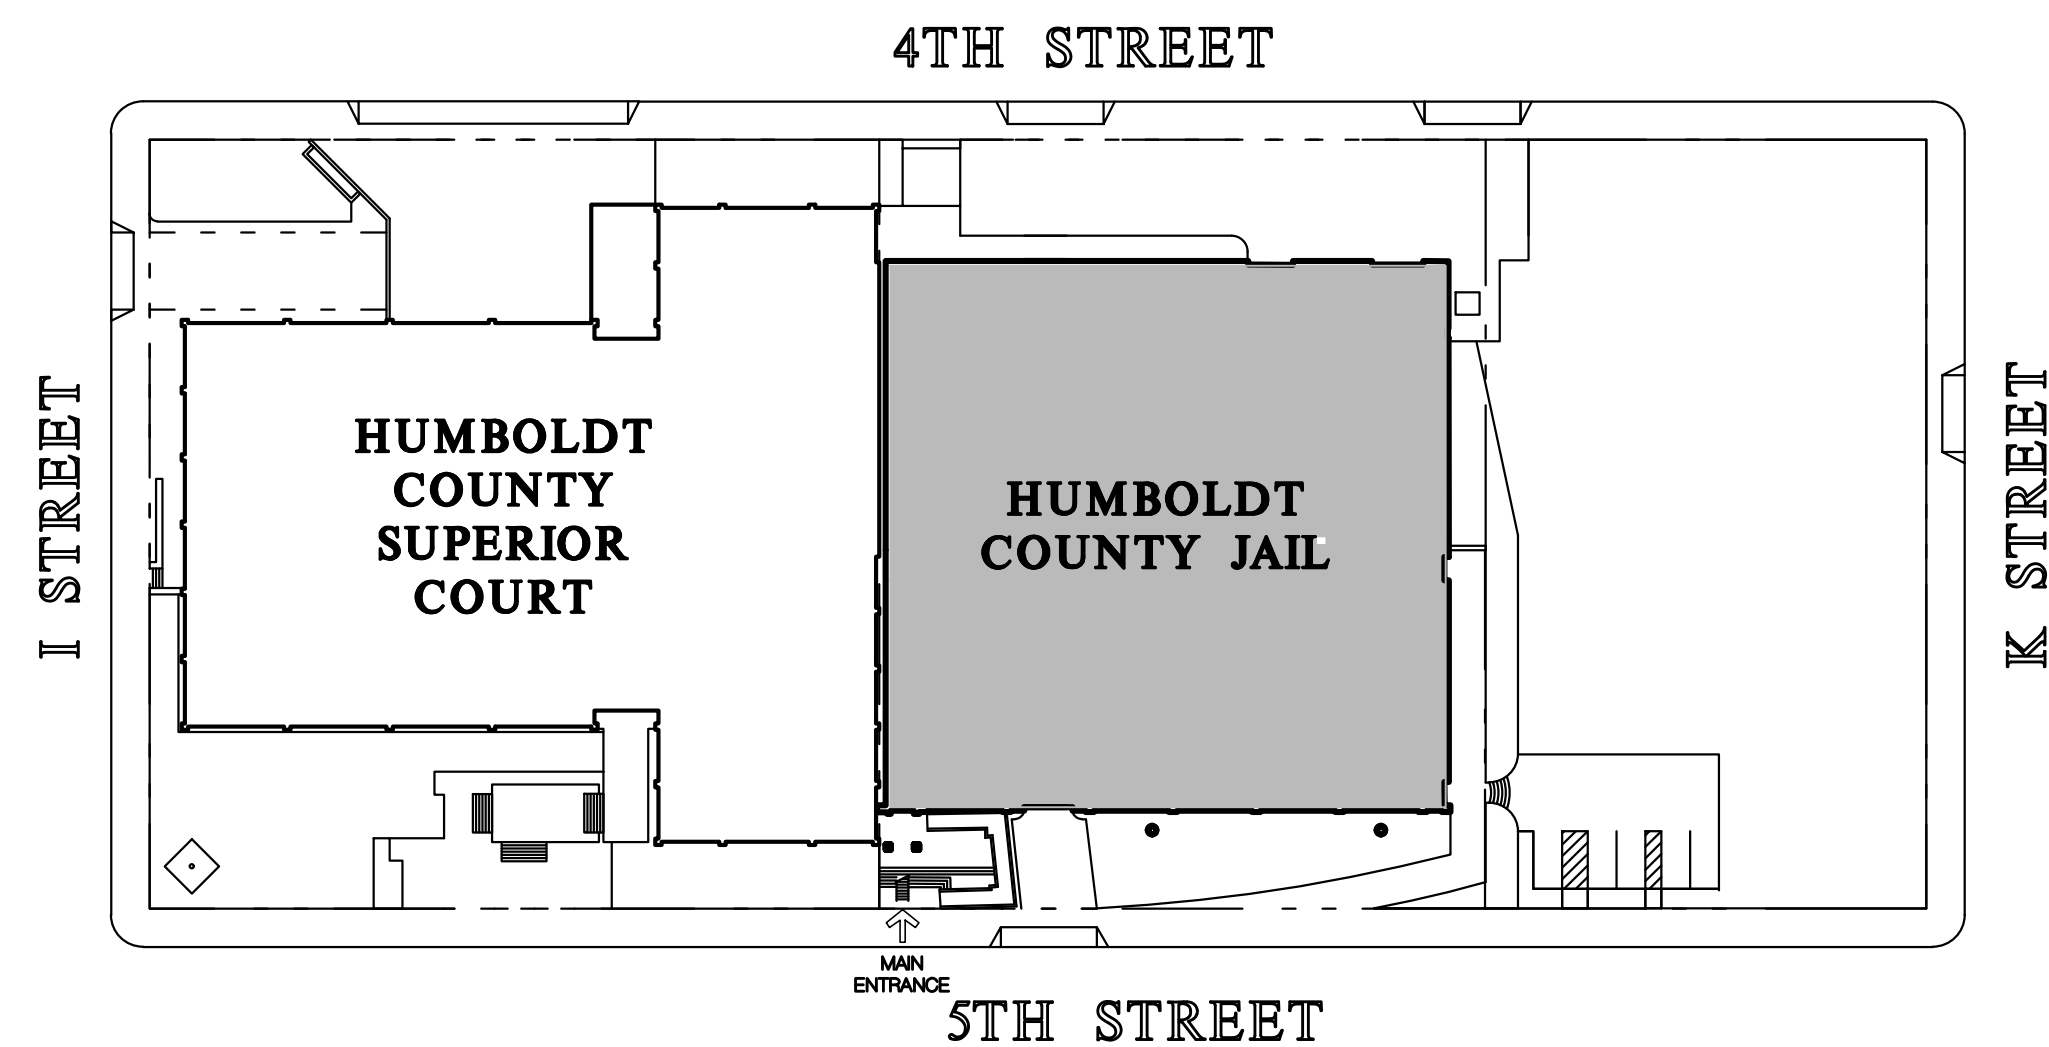

### SITE PLAN

SCALE: 1" = 60'-0"

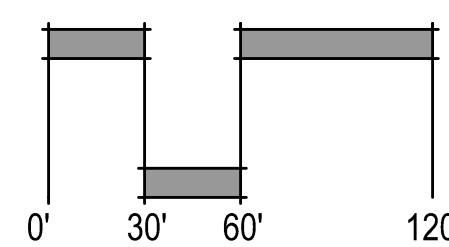

### PROJECT DATA

#### PROJECT DESCRIPTION:

THIS PROJECT IS LOCATED IN HUMBOLDT COUNTY, IN THE CITY OF EUREKA. IT CONSISTS OF SEVERAL ACCESSIBILITY IMPROVEMENTS WITHIN THE EXISTING HUMBOLDT COUNTY JAIL BUILDING.

WORK WILL CONSIST OF IMPROVEMENTS TO SECOND, THIRD AND FIFTH FLOORS TO ACHIEVE COMPLIANCE WITH STANDARDS AND REGULATIONS RELATING TO THE AMERICANS WITH DISABILITIES ACT (ADA).

#### BUILDING ANALYSIS:

HUMBOLDT COUNTY JAIL WAS ORIGINALLY CONSTRUCTED IN 1996 (FIRST PHASE) AND 1998 (SECOND PHASE).

- |                                    |                                  |
|------------------------------------|----------------------------------|
| 1. OCCUPANCY CLASSIFICATION / USE: | I-3 (COUNTY JAIL) / B            |
| 2. BUILDING CONSTRUCTION TYPE:     | TYPE I-A                         |
| 3. NUMBER OF STORIES:              | 4 STORIES                        |
| 4. ACTUAL BUILDING HEIGHT:         | 66'-10"                          |
| 5. BUILDING AREA:                  | 59,808 SF. (I-3) / 3,184 SF. (B) |
| 6. SEPARATED OR NON-SEP. USE:      | SEPARATED USE BUILDING           |
| 7. ALLOWABLE AREA PER CBC:         | UNLIMITED                        |
| 8. AREA INCREASE:                  | N/A                              |
| 9. HEIGHT INCREASE:                | N/A                              |
| 10. FIRE SPRINKLER:                | YES                              |
| 11. FIRE ALARM:                    | YES / AUTOMATIC                  |
| 12. OTHER FIRE PROTECTION:         | YES / KITCHEN                    |
| 13. SMOKE CONTROL SYSTEM:          | YES                              |
| 14. ORIGINAL CONSTRUCTION DATE:    | 1995/1996                        |
| 15. HIGH FIRE SEVERITY ZONE:       | NO                               |
| 16. EMERGENCY RESPONDER RADIO:     | YES                              |

### DRAWING INDEX

#### DWG. # DESCRIPTION

GENERAL		MECHANICAL	
G001	COVER SHEET	M100	MECHANICAL NOTES, SCHEDULES AND REFERENCE PLANS
ARCHITECTURAL		PLUMBING	
A200	STAGING & KEY PLANS / WORK PROTOCOL	M200	MECHANICAL FLOOR PLANS
A210	DEMO & NEW WORK SECOND FLOOR MEDICAL		
A211	DEMO & NEW WORK SECOND FLOOR ROOM N219		
A212	DEMO & NEW WORK THIRD FLOOR ROOM S337		
A220	DEMO & NEW WORK THIRD FLOOR ROOM S385	P100	PLUMBING LEGEND AND SCHEDULE
A221	DEMO & NEW WORK FIFTH FLOOR ROOM S547	P200	PLUMBING REFERENCE PLANS
A230	DEMO & NEW WORK THIRD FLOOR ROOM S363	P210	SECOND FLOOR MEDICAL
A231	DEMO & NEW WORK FIFTH FLOOR ROOM S529	P211	SECOND FLOOR ROOM N219
		P212	THIRD FLOOR ROOM S337
A240	DEMO & NEW WORK FIFTH FLOOR ROOM S555		
A241	DEMO & NEW WORK THIRD FLOOR ROOM N339	P220	THIRD FLOOR ROOM S385
		P221	FIFTH FLOOR ROOM S547
A250	DEMO & NEW WORK THIRD FLOOR ROOM N320		
A251	DEMO & NEW WORK THIRD FLOOR ROOM N334	P230	THIRD FLOOR ROOM S363
		P231	FIFTH FLOOR ROOM S529
A610	DETAILS	P240	FIFTH FLOOR ROOM S555
A611	DETAILS	P241	THIRD FLOOR ROOM N339
		P250	THIRD FLOOR ROOM N320
		P251	THIRD FLOOR ROOM N334

### CODES / STANDARDS

#### APPLICABLE CODES:

ALL WORK PERFORMED & PRODUCTS FURNISHED SHALL COMPLY AS APPLICABLE WITH THE LATEST REGULATIONS OF:


- TITLE 19 C.C.R. PUBLIC SAFETY, STATE FIRE MARSHAL REGULATIONS
- 2019 BUILDING STANDARDS ADMINISTRATIVE CODE, PART 1, TITLE 24 C.C.R.
- 2019 CALIFORNIA BUILDING CODE (CBC), PART 2, TITLE 24 C.C.R.
- 2019 CALIFORNIA ELECTRICAL CODE (CEC), PART 3, TITLE 24 C.C.R.
- 2019 CALIFORNIA MECHANICAL CODE (CMC), PART 4, TITLE 24 C.C.R.
- 2019 CALIFORNIA PLUMBING CODE (CPC), PART 5, TITLE 24 C.C.R.
- 2019 CALIFORNIA ENERGY CODE, PART 6, TITLE 24 C.C.R.
- 2019 CALIFORNIA FIRE CODE, PART 9, TITLE 24 C.C.R.
- 2019 CALIFORNIA EXISTING BUILDING CODE, PART 10, TITLE 24 C.C.R.
- 2019 CALIFORNIA GREEN BUILDING STANDARDS CODE, PART 11, TITLE 24 C.C.R.
- 2019 CALIFORNIA REFERENCED STANDARDS CODE, PART 12, TITLE 24 C.C.R.

#### APPLICABLE STANDARDS:

ALL WORK PERFORMED & PRODUCTS FURNISHED SHALL COMPLY AS APPLICABLE WITH THE LATEST REGULATIONS OF:

- 2019 NFPA 13 AUTOMATIC SPRINKLER SYSTEMS (CALIFORNIA AMENDED)
- 2013 NFPA 14 INSTALLATION OF STANDPIPE AND HOSE SYSTEMS (CALIFORNIA AMENDED)
- 2013 NFPA 20, PUMPS FOR FIRE PROTECTION
- 2013 NFPA 24, FIRE SERVICE MAINS (CALIFORNIA AMENDED)
- 2013 NFPA 72 NATIONAL FIRE ALARM CODE (CALIFORNIA AMENDED)

### VICINITY MAP

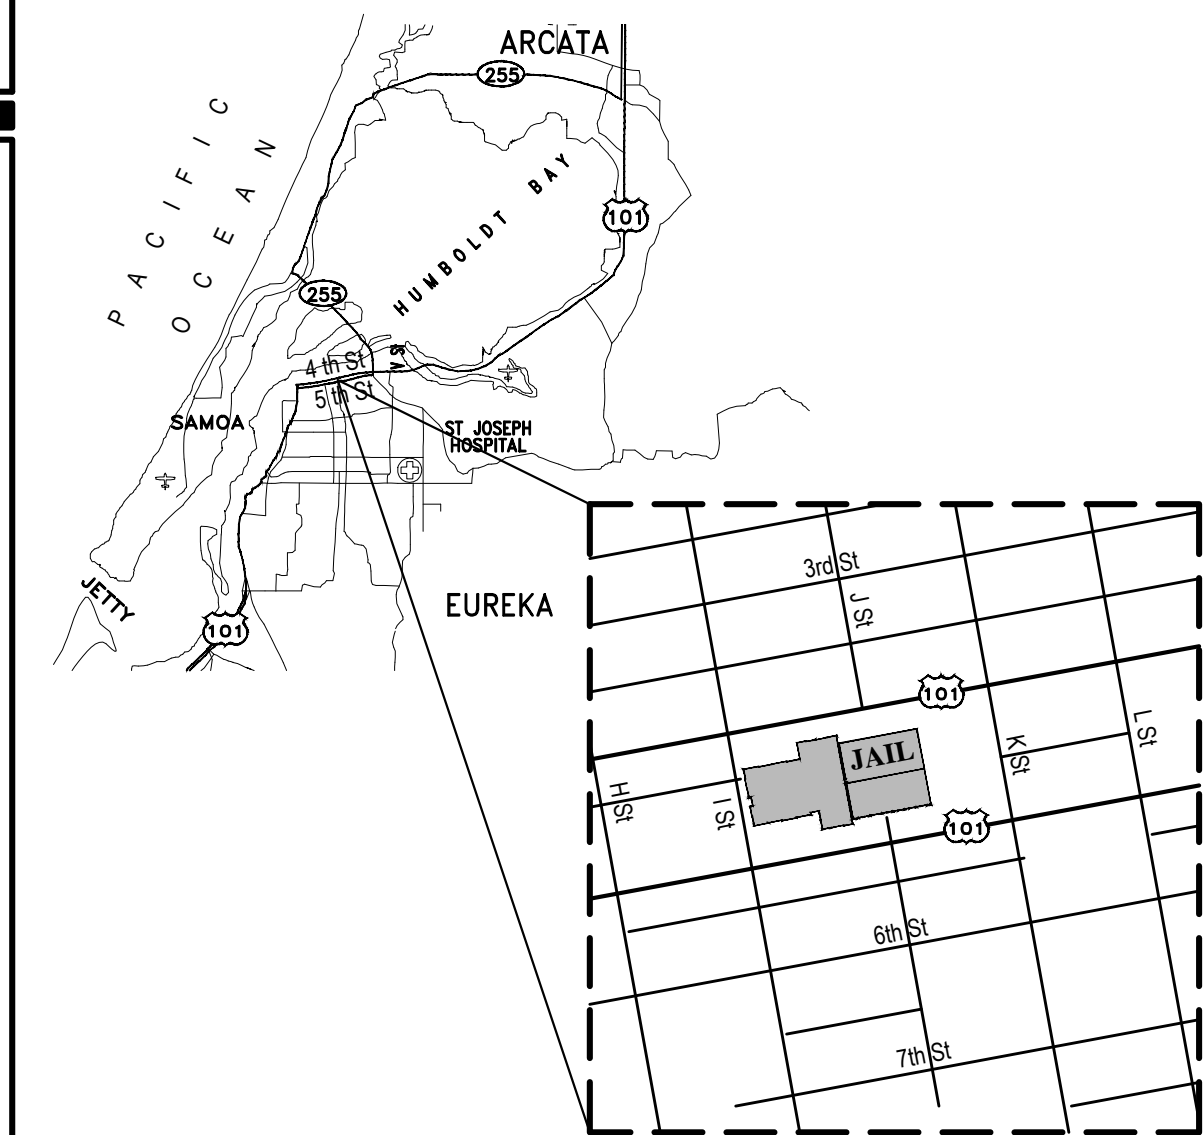

### DEFERRED SUBMITTALS

- FIRE ALARM.
- FIRE SPRINKLER SYSTEM.

### FIRE INSPECTION

- FIRE DEPARTMENT TO PERFORM INSPECTION AND APPROVAL OF FIRE ALARM AND FIRE SPRINKLER SYSTEM.

### LICENSE STAMPS



### PROJECT NAME

ACCESSIBILITY IMPROVEMENTS

FOR

HUMBOLDT COUNTY JAIL

901 5TH STREET  
EUREKA, CALIFORNIA

### SHEET TITLE

COVER SHEET

### DRAWING STATUS

CONSTRUCTION DOCUMENTS


### REVISIONS

Sym. Description By Date

Drawn By	CI
Checked By	DR
Date Drawn	08/01/2021
Scale	AS NOTED
Job No.	17-6431

SHEET No.

G001

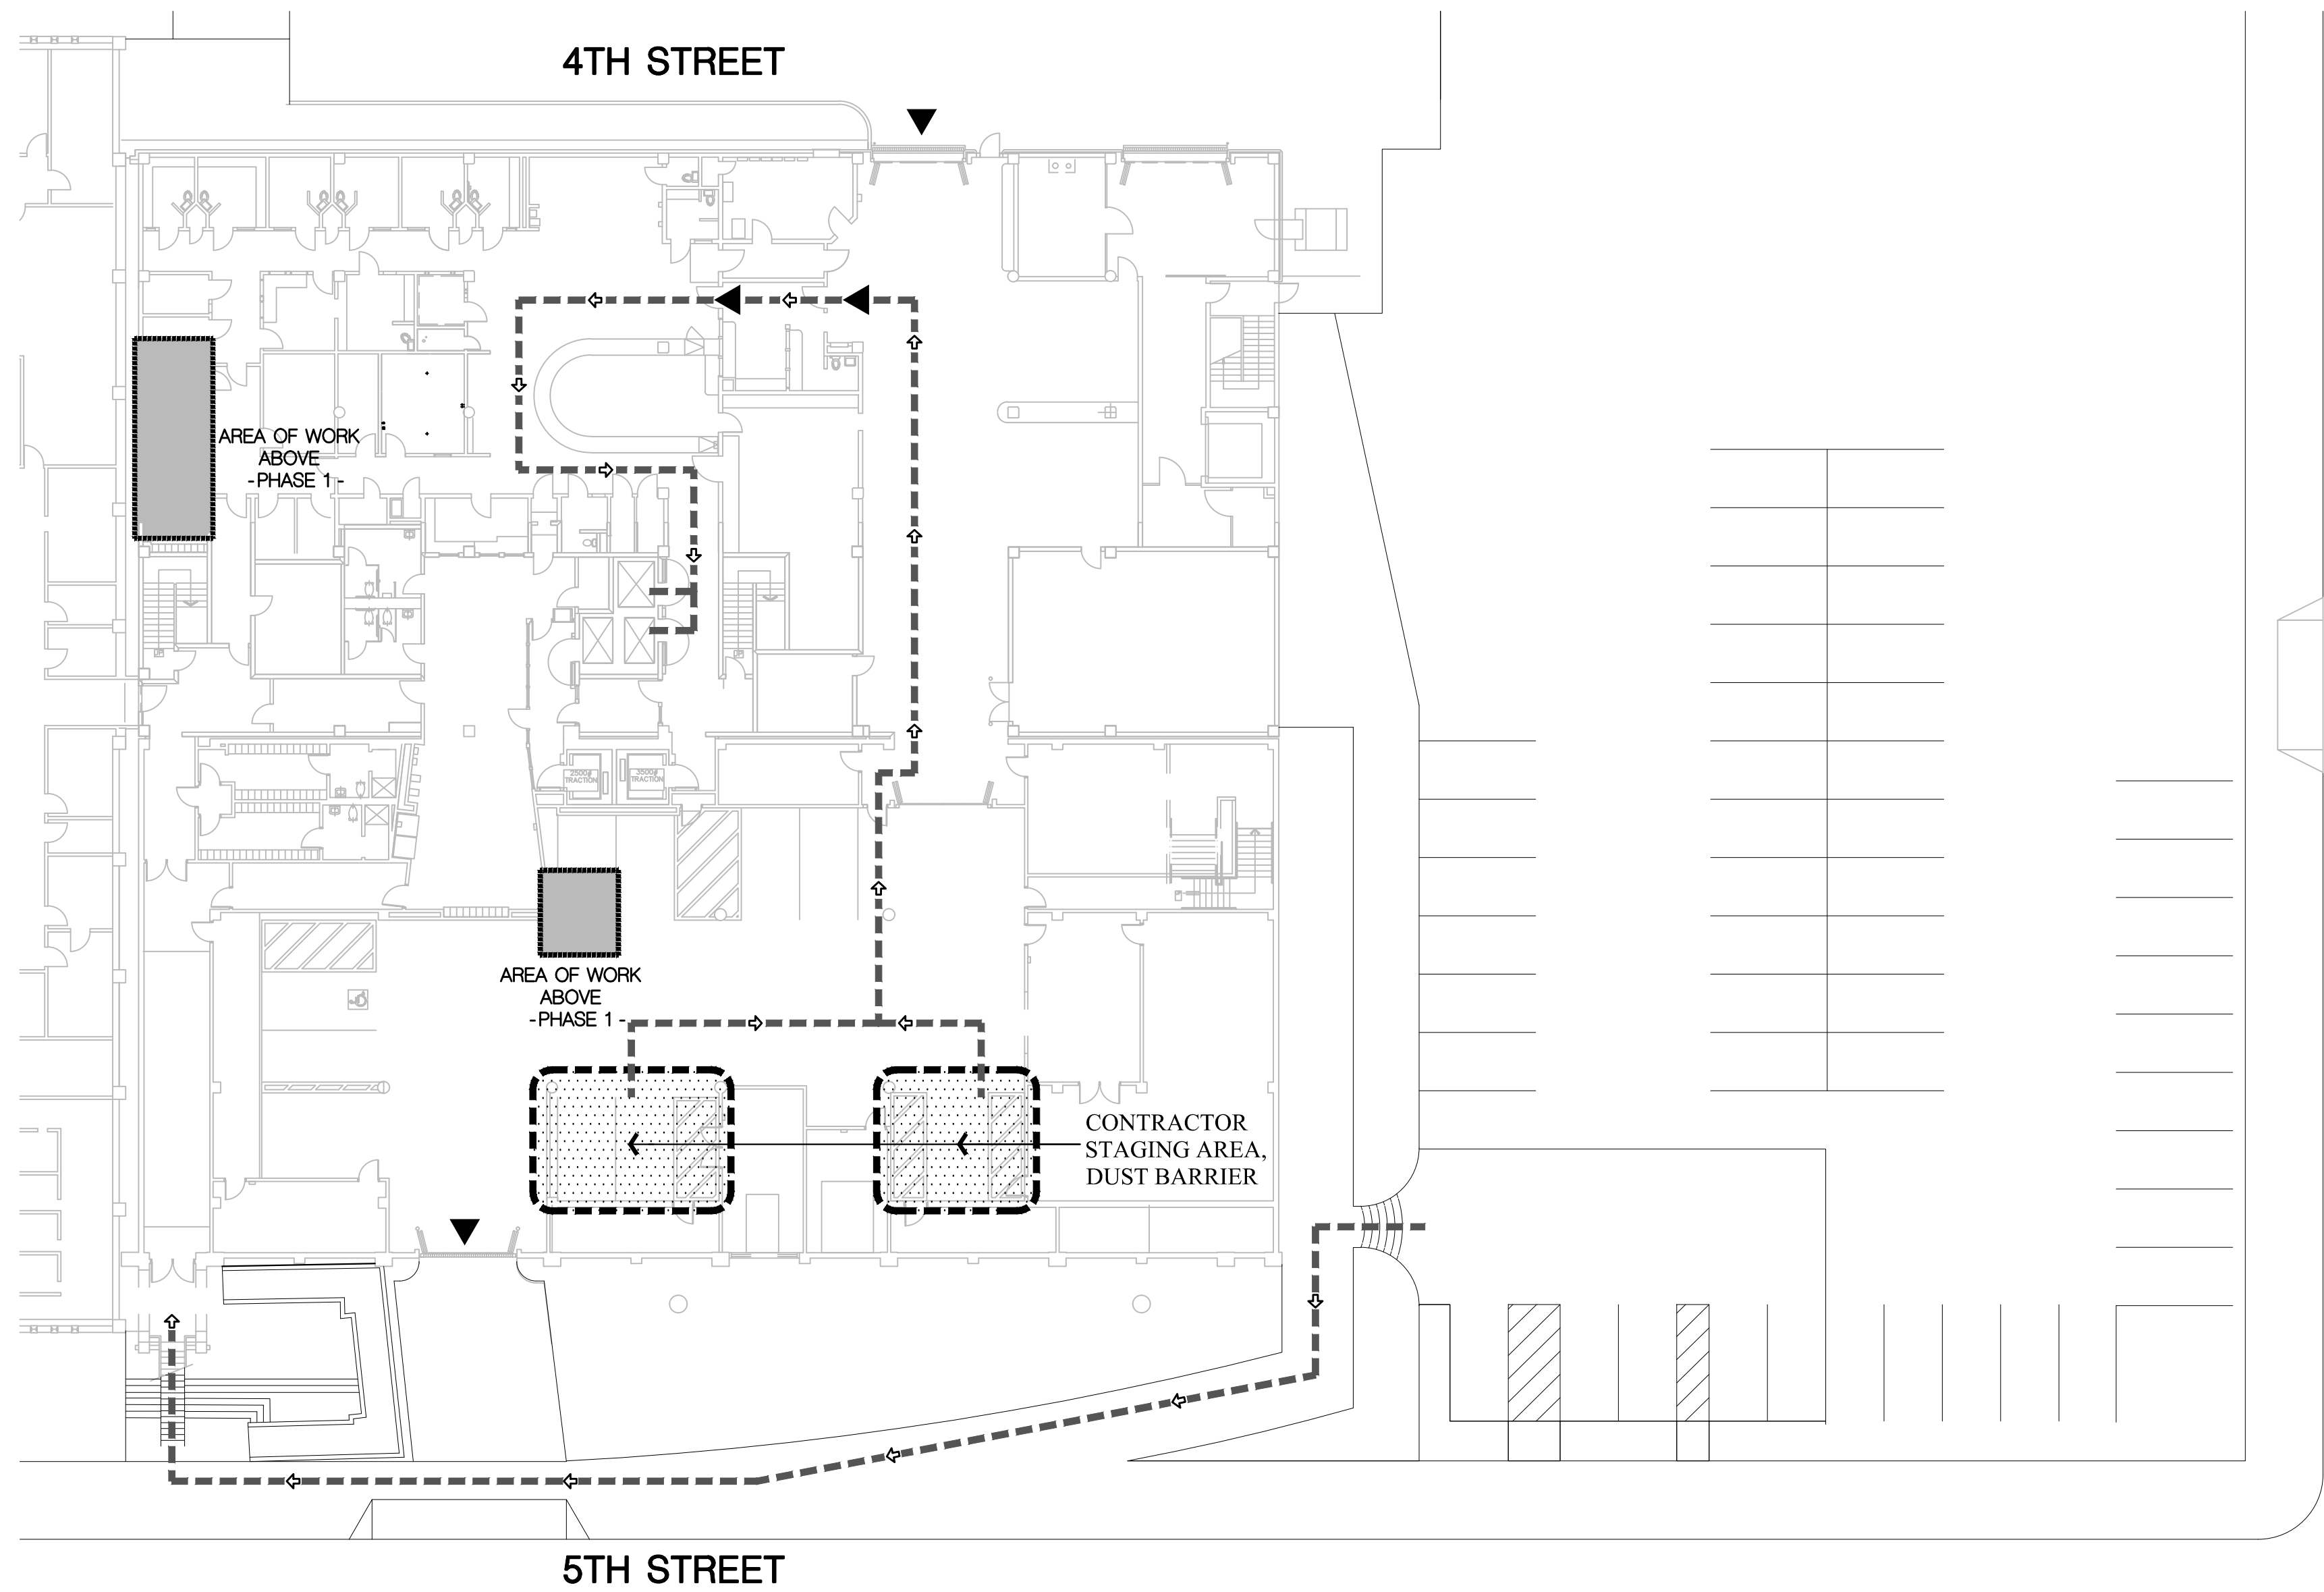

### GROUND FLOOR - STAGING PLAN

SCALE: 1" = 20'

### CONTRACTOR WORK ACCESS SHIFTS

CONTRACTOR WORK SHIFTS MONDAY THROUGH SUNDAY:

**ACCESS FROM:**  
7:00PM TO 9:00PM

**FACILITY LOCKDOWN FROM:**  
9:00PM TO 7:00AM

---

### CONTRACTOR WORK REQUIREMENTS

1. WORK THAT PRODUCES EXCESSIVE NOISE LEVELS SHALL BE SCHEDULED TO BE PERFORMED ON WEEKENDS TO MINIMIZE INTERRUPTIONS FOR JAIL STAFF.
2. COORDINATE CONCRETE POURS WITH JAIL STAFF TO BE PERFORMED OUTSIDE OF NORMAL OPERATION HOURS, ALLOWING FOR MINIMAL SHUT-DOWN OF THE INTAKE AREA.
3. CONTRACTOR TRAFFIC BETWEEN THE STAGING AREA AND THE AREA OF REMODEL SHALL BE MINIMIZED IN AN EFFORT TO ALLOW THE INTAKE AREA TO OPERATE NORMALLY DURING THE ENTIRE PERIOD OF THE CONSTRUCTION.

---

### LEGEND

- DOOR CONTROLLED BY CENTRAL CONTROL
- ACCESS PATH FOR CONTRACTOR
- AREA OF WORK
- AREA DISTURBED BY WORK ABOVE
- STAGING AREA

### FACILITY CLEARANCE & CONTRACTOR ACCESS PROTOCOL

1. PRIOR TO FACILITY ACCESS, CONTRACTOR AND ALL SUB-CONTRACTORS AND EMPLOYEES WHO MAY BE WORKING INSIDE SHALL SUBMIT A FACILITY CLEARANCE APPLICATION FORM AVAILABLE FOR PICK-UP AT THE SECOND FLOOR FACILITY ADMINISTRATION RECEPTION AREA, LOCATED ON THE 5TH STREET SIDE OF THE FACILITY. THE CORRECTIONAL FACILITY WILL REVIEW THE APPLICATIONS AND CREATE A PRE-APPROVED CONTRACTOR LIST THAT WILL BE LOCATED AT THE PRE-PROCESSING CONTRACTOR CHECK-IN. CONTRACTOR MAY OBTAIN A COPY OF THE PRE-APPROVED LIST FROM ADMINISTRATION.
2. THE MAIN CONTRACTOR ACCESS SHALL BE THROUGH THE 4TH STREET BI-FOLD DOORS.
3. ONCE INSIDE THE SALLY-PORT, CONTRACTOR TO ENTER THE FACILITY THROUGH THE DOUBLE DOOR VESTIBULE NEXT TO PRE-BOOKING.
4. CONTRACTOR WILL MEET WITH THE DUTY SHIFT SUPERVISOR IN PROCESSING AND PRESENT THEIR PERSONAL IDENTIFICATION, EITHER A CALIFORNIA DRIVER'S LICENSE OR PASSPORT AND INFORM THE SHIFT SUPERVISOR OF THEIR WORK ASSIGNMENT AND LOCATION WITHIN THE FACILITY.
5. THE SHIFT SUPERVISOR WILL CHECK THE PRE-APPROVED CONTRACTOR LIST AND ASSIGN ALL CONTRACTORS "CLIP-ON VISITOR PASSES" WHICH SHALL BE VISIBLY WORN BY ALL CONTRACTORS AND EMPLOYEES WHILE INSIDE THE FACILITY, FOR SAFETY AND SECURITY.
6. THE SHIFT SUPERVISOR WILL INFORM AND ADVISE CENTRAL CONTROL AND THE LOSS OFFICE OF THE LOCATION OF WORK. IN THE EVENT OF AN EMERGENCY, ALL FACILITY GUIDELINES AND EVACUATIONS SHALL BE FOLLOWED PER CORRECTIONAL FACILITY POLICIES AND PROCEDURES.
7. CONTRACTOR WILL MEET WITH A WORK CREW LEADER OR CORRECTIONAL OFFICER WHO WILL ESCORT THEM TO THEIR APPROPRIATE WORK LOCATION. ALL TOOLS AND EQUIPMENT SHALL BE IDENTIFIED AND INVENTORIED FOR SAFETY AND SECURITY.
8. UPON COMPLETION OF WORK SHIFT, CONTRACTORS AND ALL TOOLS AND EQUIPMENT SHALL BE ACCOUNTED FOR. ALL TOOLS SHALL BE REMOVED FROM THE FACILITY OR PLACED IN A DESIGNATED SECURE LOCATION. THE SECURE LOCATION WILL BE DESIGNATED BY THE SHIFT SUPERVISOR OR SECURITY ESCORT.
9. CONTRACTORS SHALL EXIT THROUGH PROCESSING AND MUST CHECK OUT WITH THE SHIFT SUPERVISOR.
10. CONTRACTOR SHALL SHOW PERSONAL IDENTIFICATION, AND ONCE VERIFIED BY SHIFT SUPERVISOR, MAY EXIT THE CORRECTIONAL FACILITY THROUGH THE SALLY-PORT.

Copyright © 2020  
 All ideas, designs, arrangements and plans indicated or represented by this drawing are owned by, and the property of, NICHOLS MELBURG ROSSETTO, and used in conjunction with this drawing and any portion of such ideas, designs, arrangements or plans shall be used by, or disclosed to any person, firm or corporation for any purpose whatsoever without the written permission of NICHOLS MELBURG ROSSETTO.

**KEY PLAN**

**LICENSE STAMPS**

**PROJECT NAME**  
 ACCESSIBILITY IMPROVEMENTS  
 FOR  
 HUMBOLDT COUNTY JAIL  
 901 5TH STREET  
 EUREKA, CALIFORNIA

---

**SHEET TITLE**  
 STAGING & KEY PLAN / WORK PROTOCOLS

---

**DRAWING STATUS**  
 CONSTRUCTION DOCUMENTS

---

**REVISIONS**  
 Sym. Description By Date



Sym.	Description	By	Date

---

<b>Drawn By</b>	CD
<b>Checked By</b>	DRC
<b>Date Drawn</b>	08/01/2021
<b>Scale</b>	AS NOTED
<b>Job No.</b>	17-643



**SHEET No.**  
A200

Log# Name: C:\Users\jcm\OneDrive - NicholsMelBurgRossetto\Documents\Drawings\Humboldt Court House\Phase 1\A200-01.dwg  
 Plt Date: July 30, 2020 - 8:42 am  
 File Name: N:\Projects\2020\A200-01.dwg  
 Project Name: Humboldt Court House - Phase 1  
 Project Location: Humboldt Court House  
 Project Description: Accessibility Improvements - Phase 1  
 Project Date: July 30, 2020 - 8:42 am  
 Project Scale: 1/2" = 30'  
 Project Status: Construction Documents  
 Project Drawn: jcm  
 Project Checked: drc  
 Project Date Drawn: 08/01/2021  
 Project Scale: AS NOTED  
 Project Job No.: 17-643

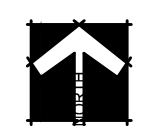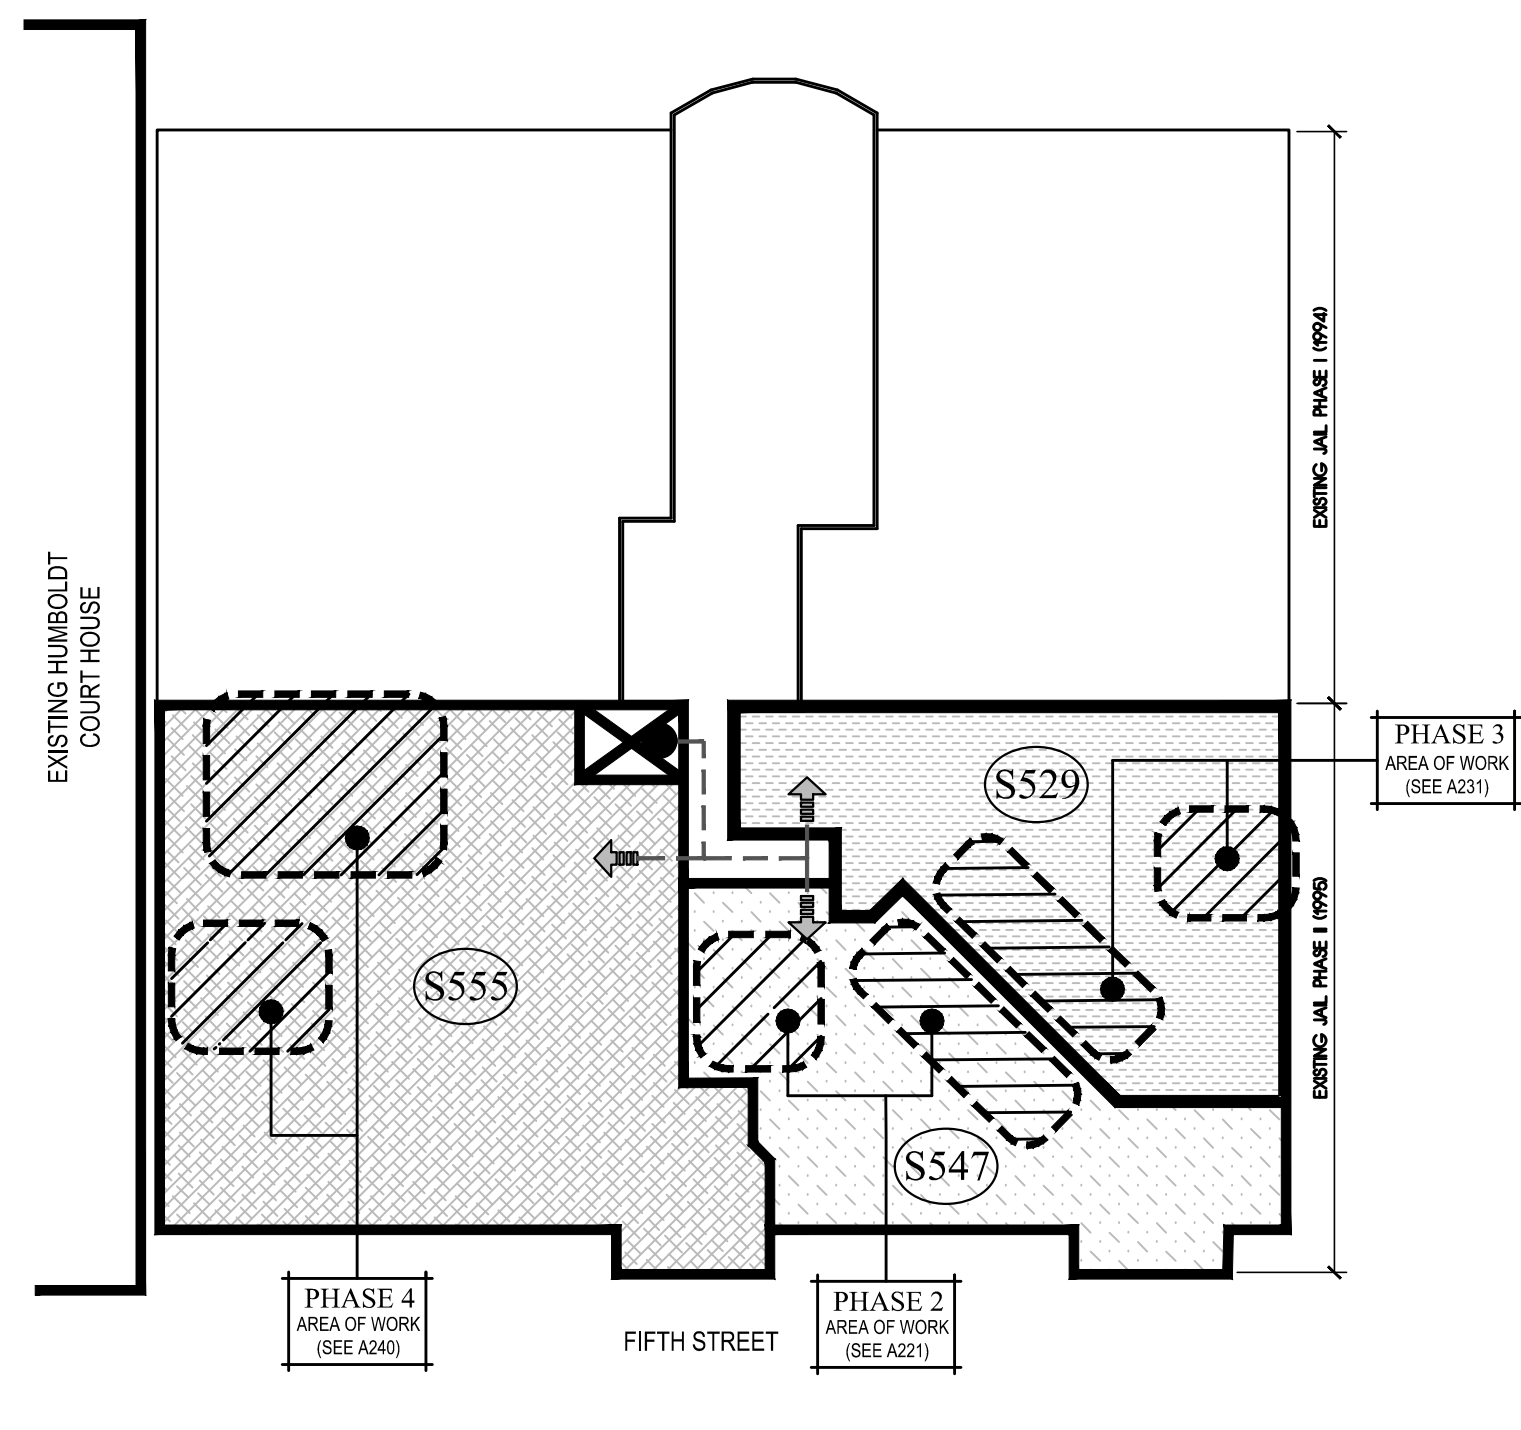


### KEY PLAN - FLOOR 5

SCALE: 1" = 30'

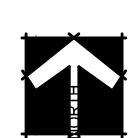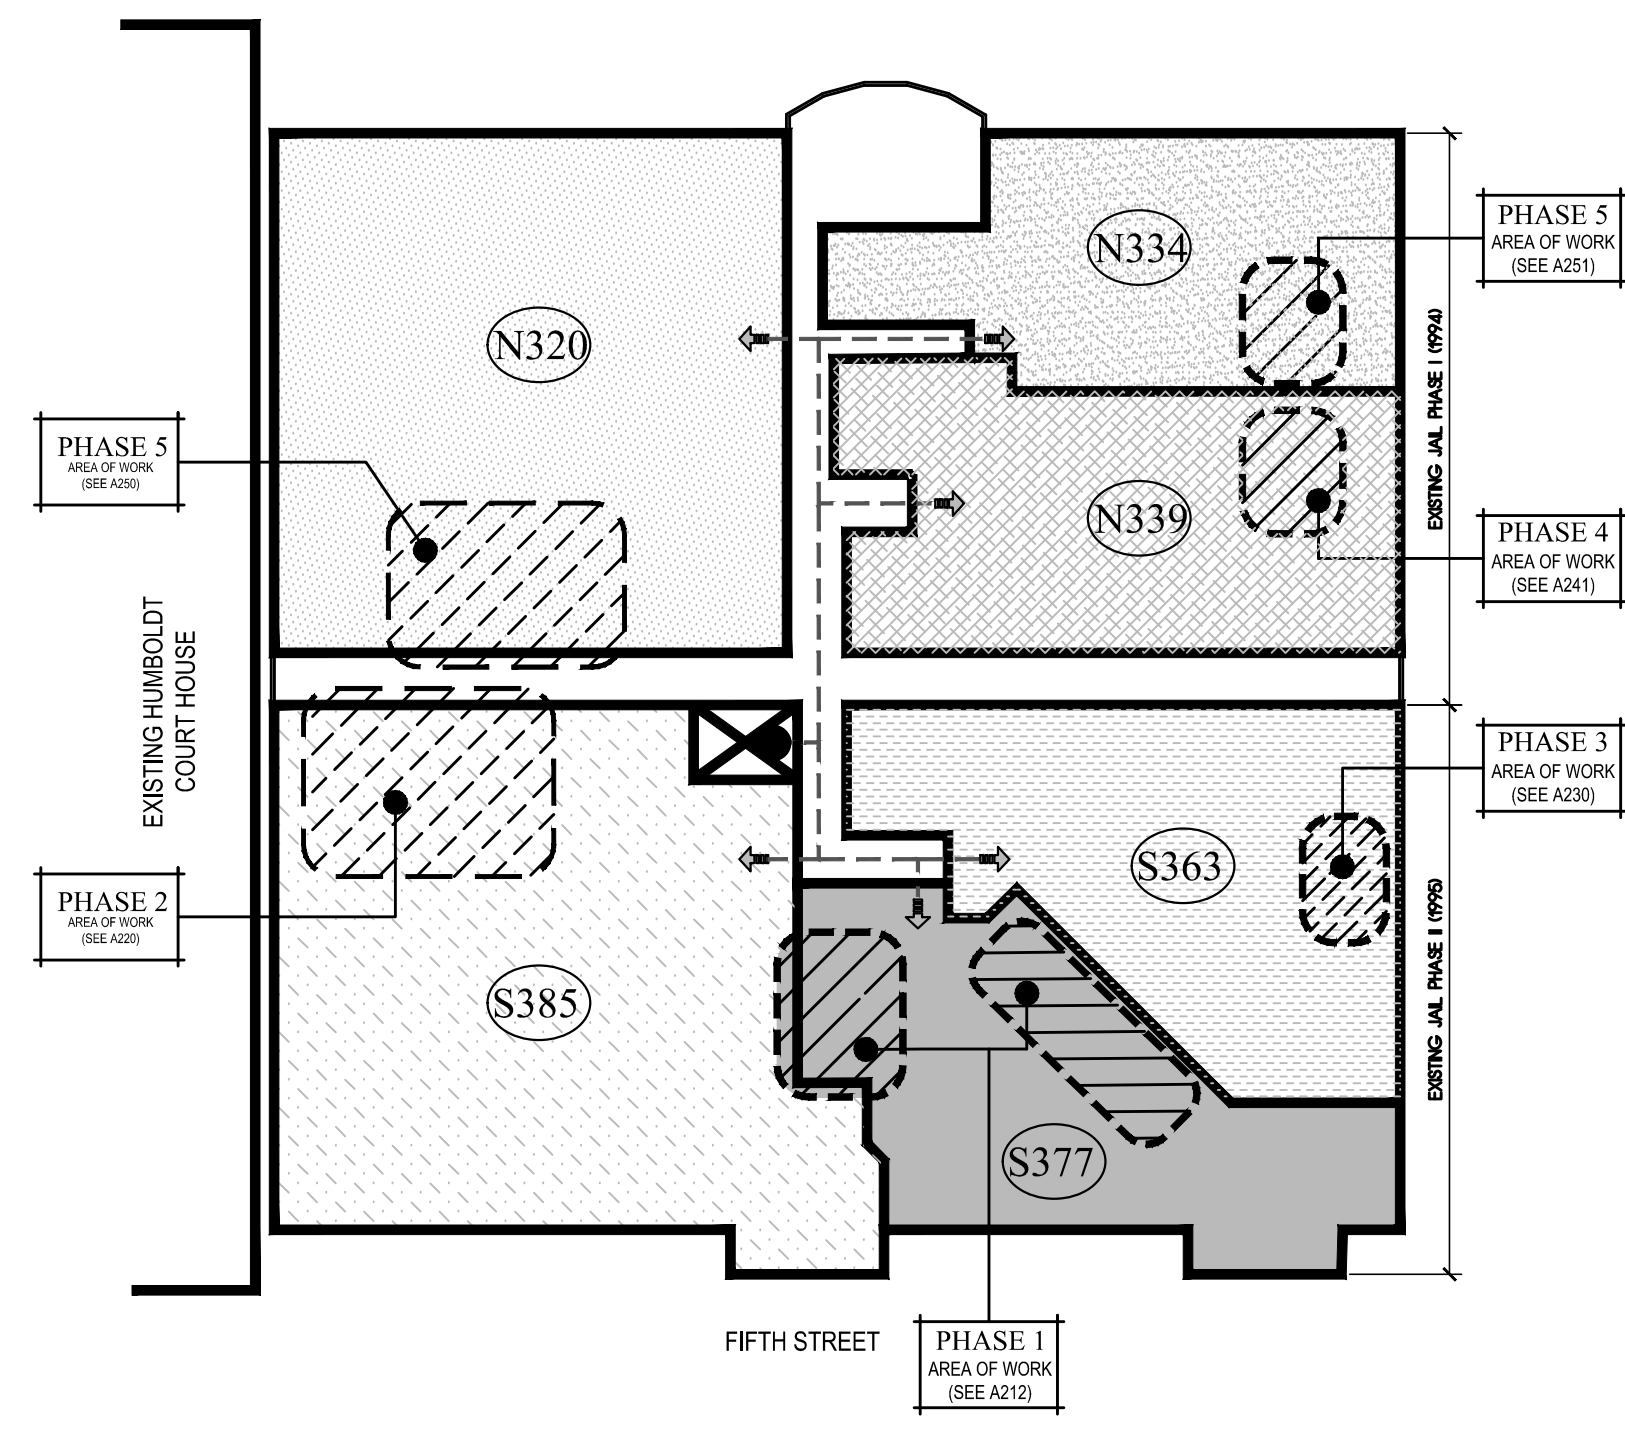









### KEY PLAN - FLOOR 3

SCALE: 1" = 30'

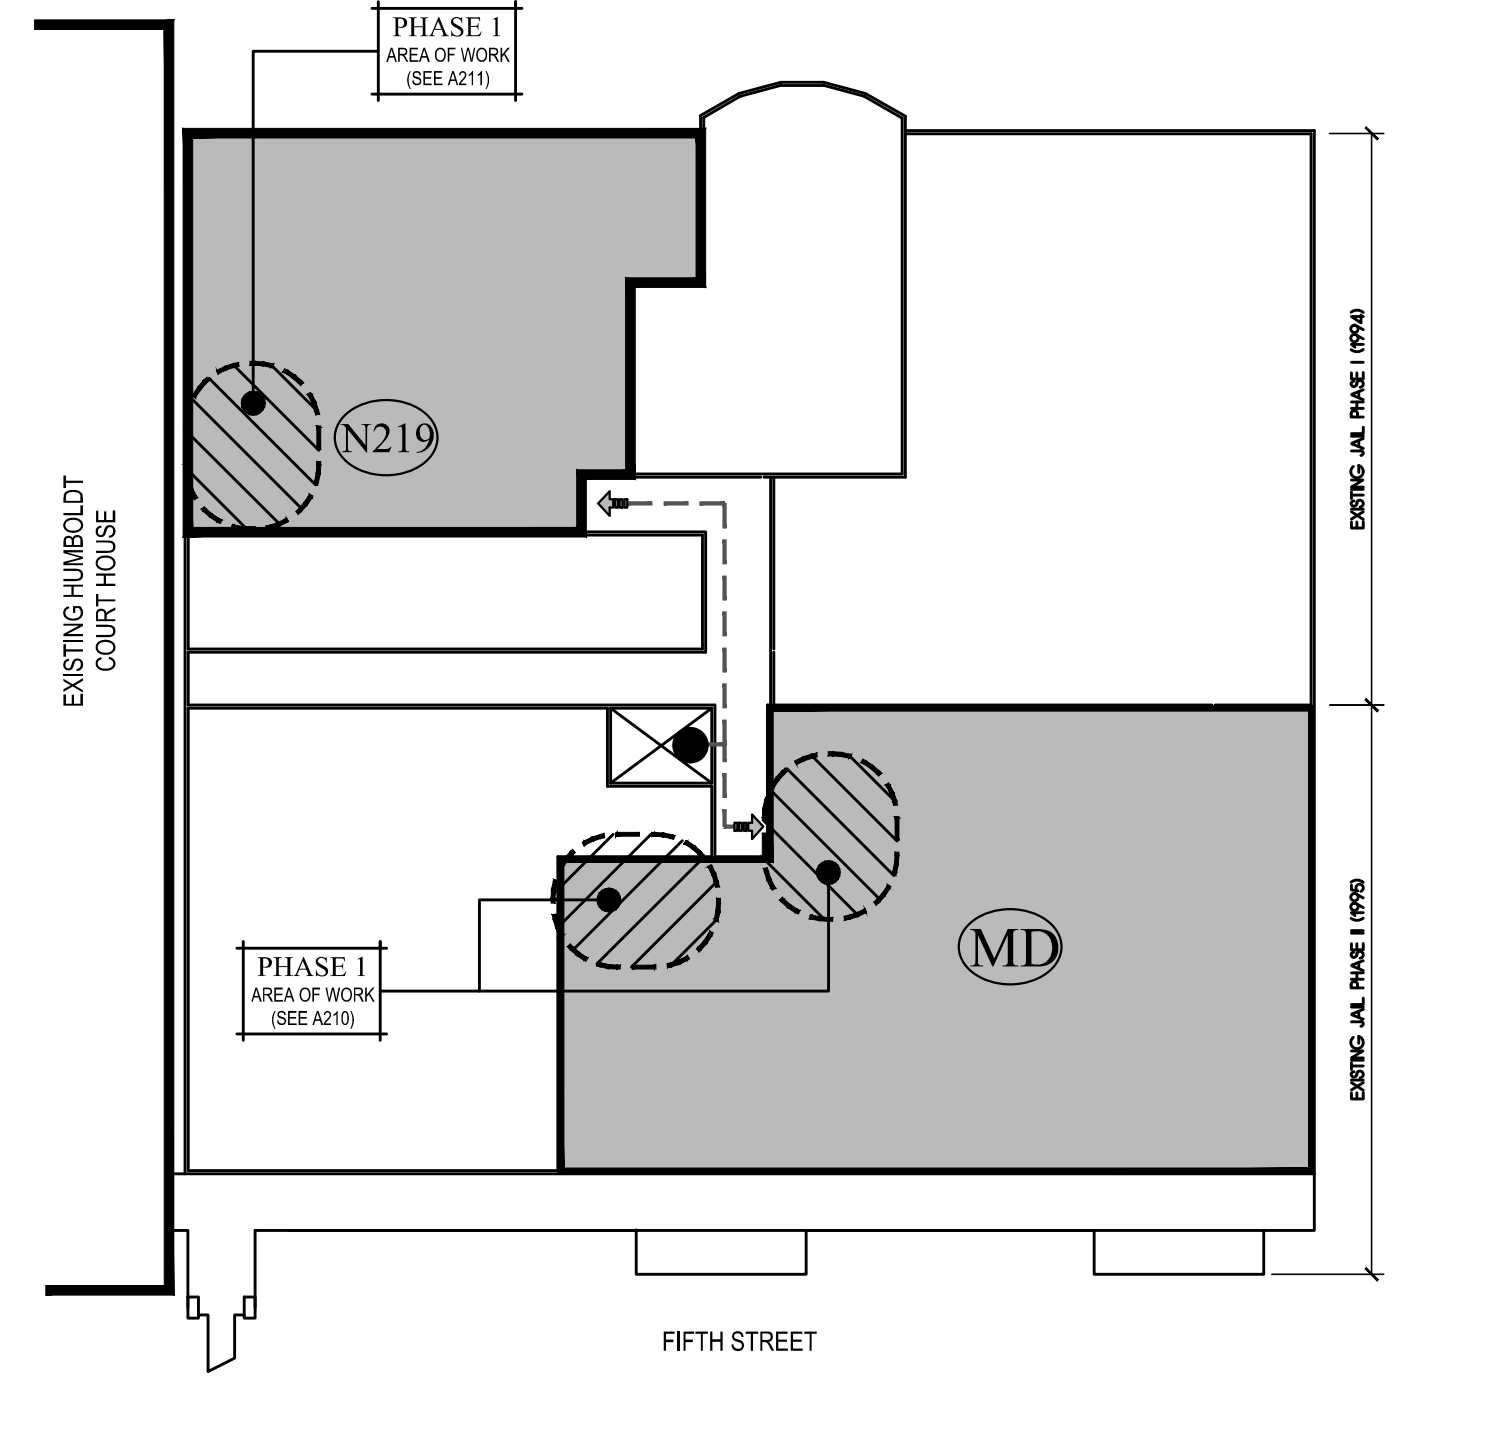

### KEY PLAN - FLOOR 2

SCALE: 1" = 30'

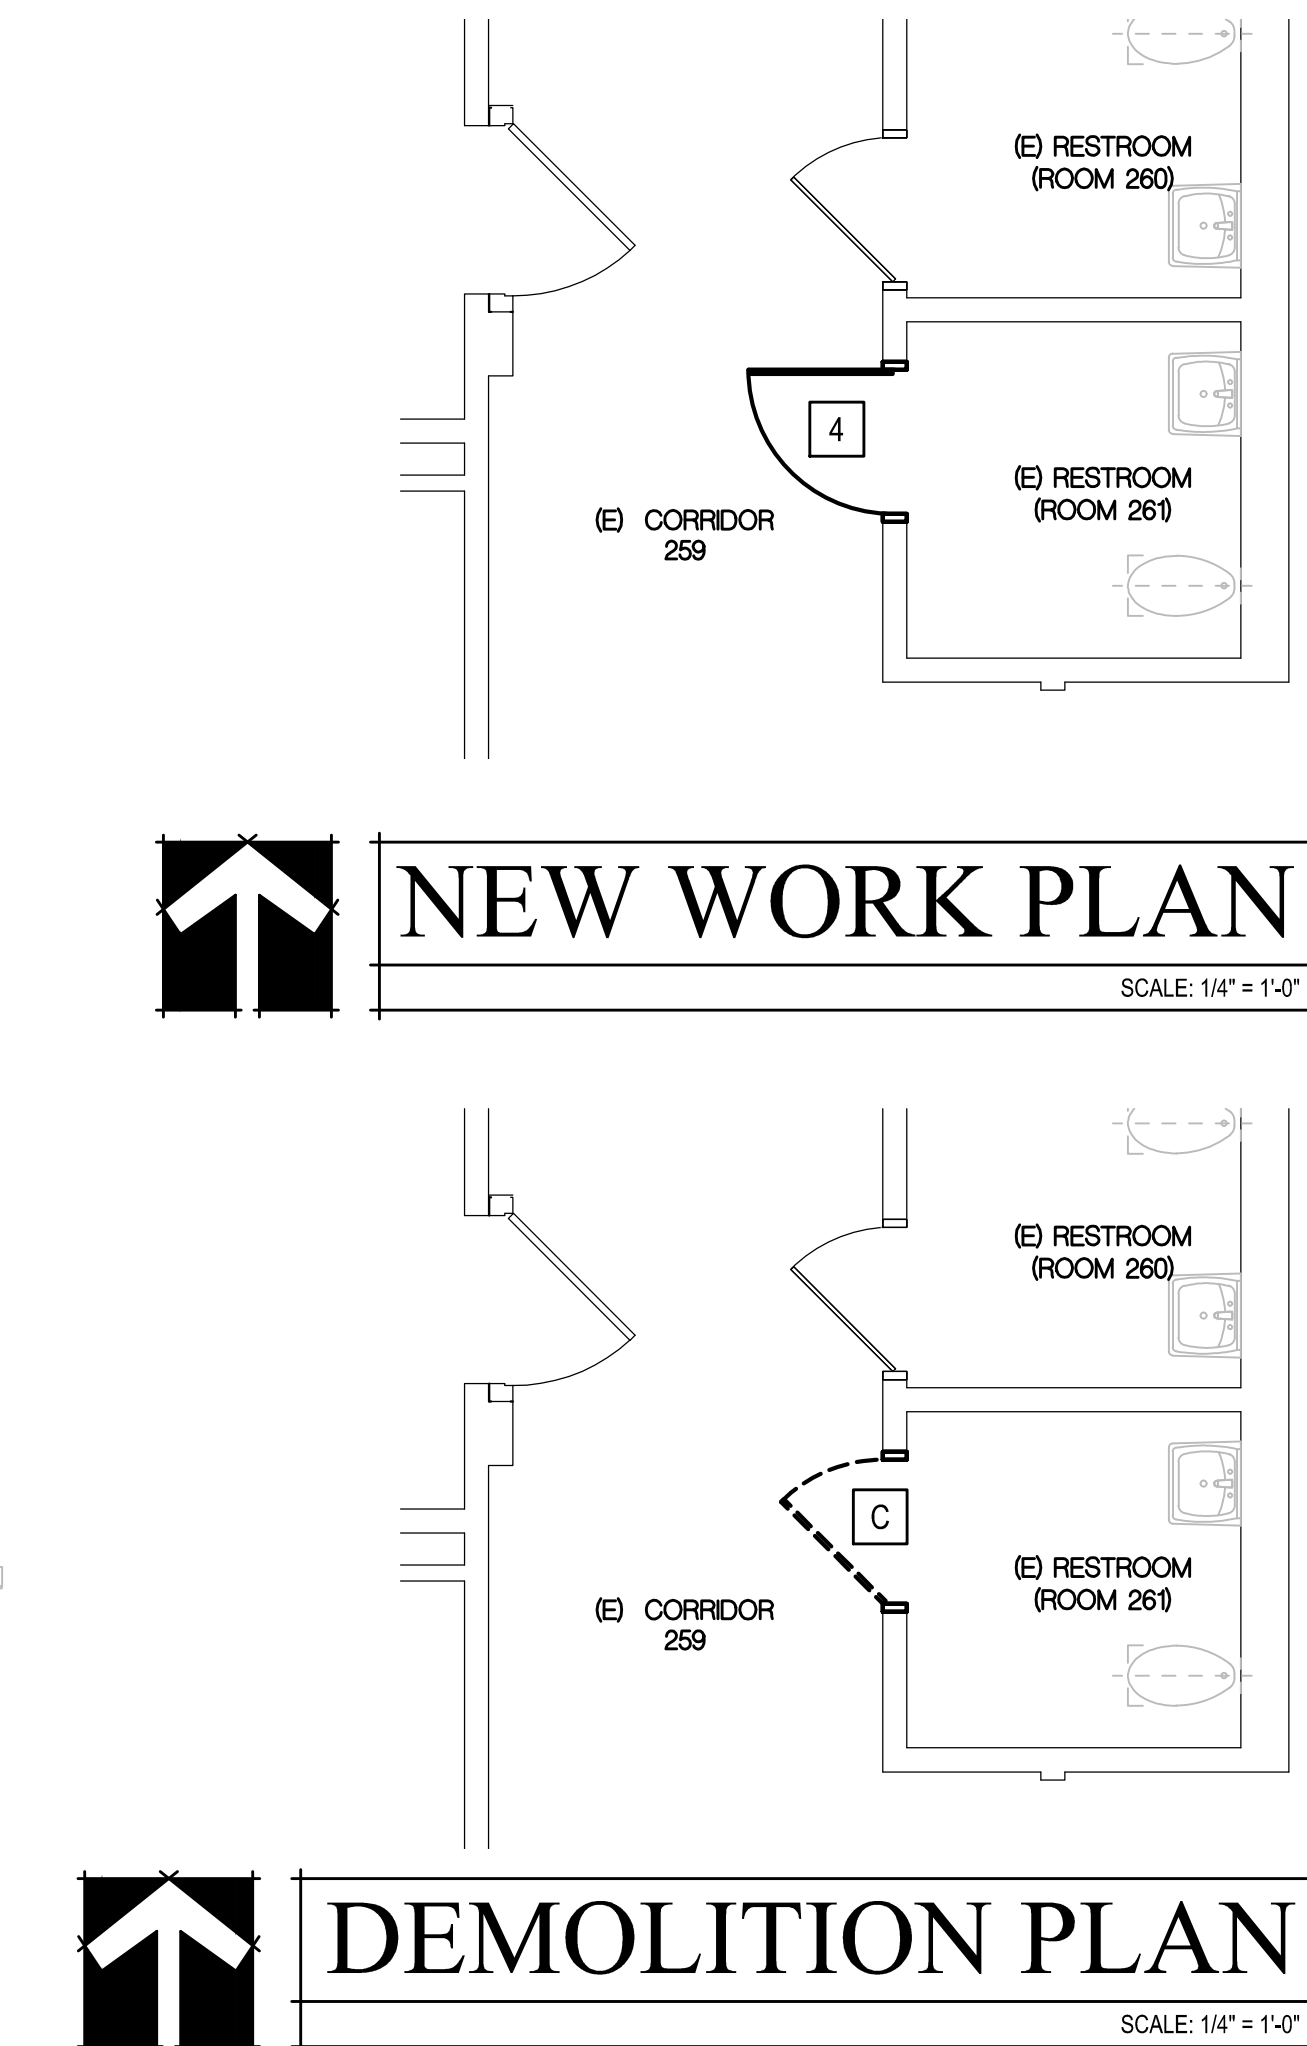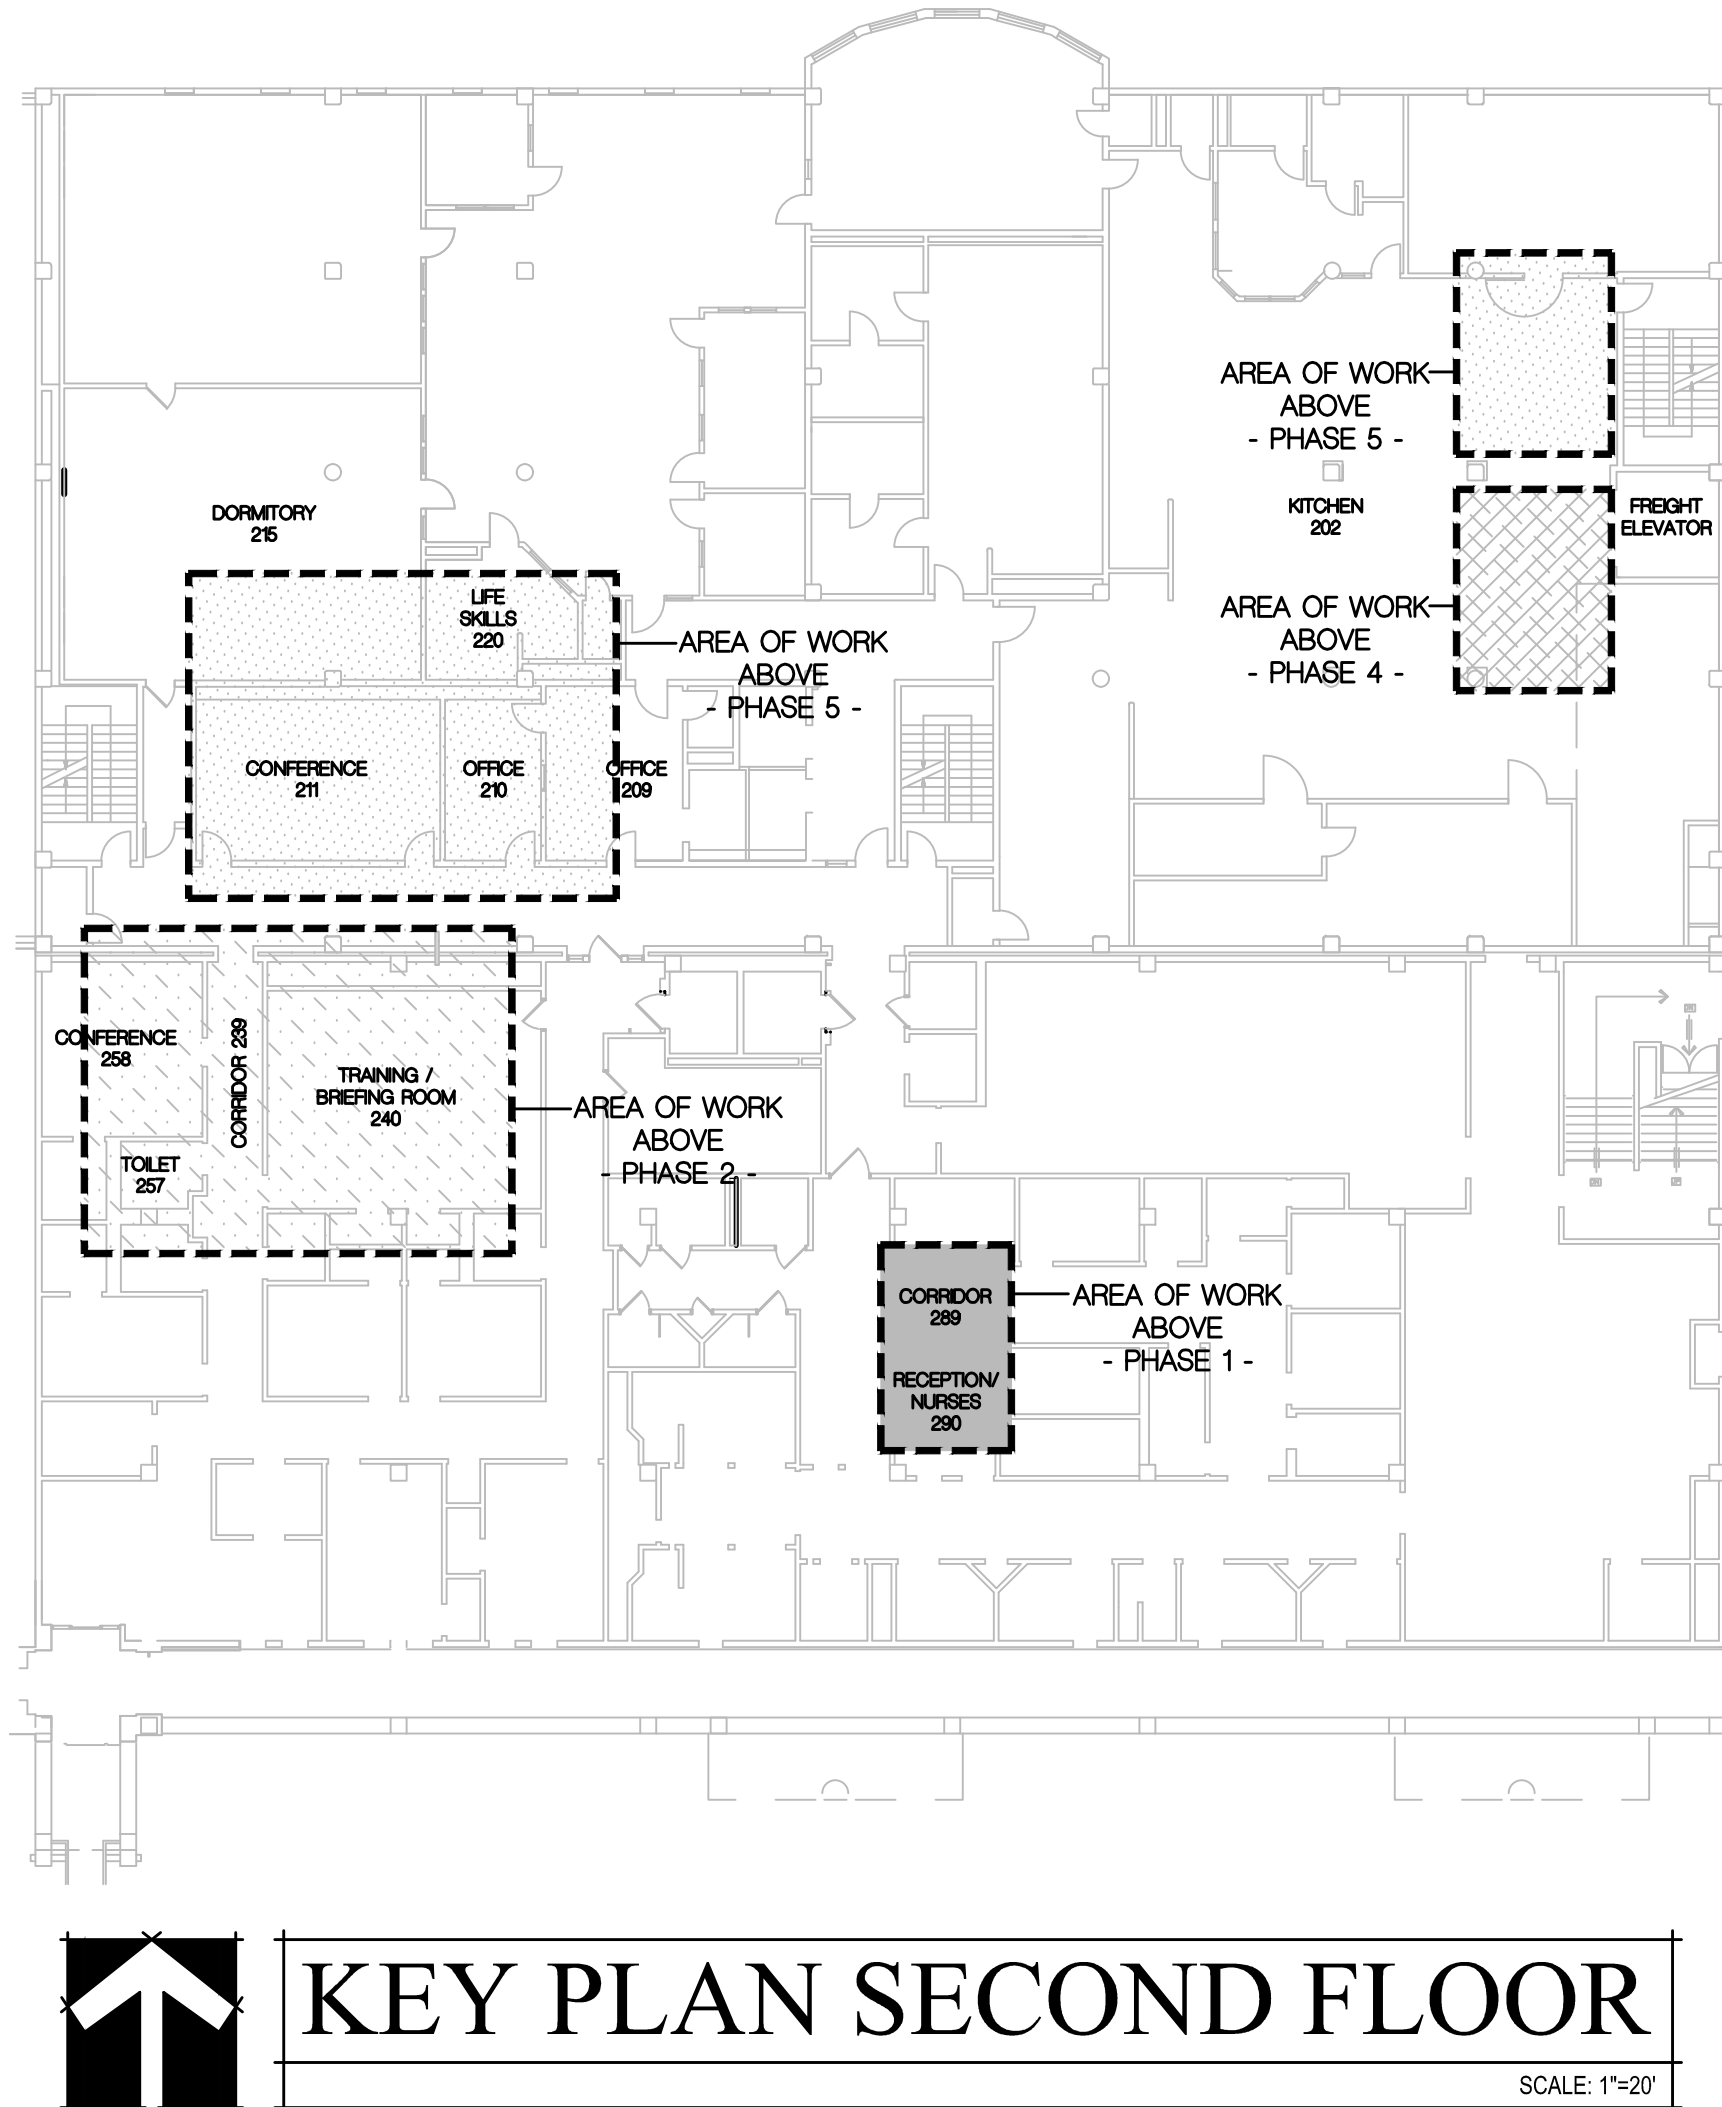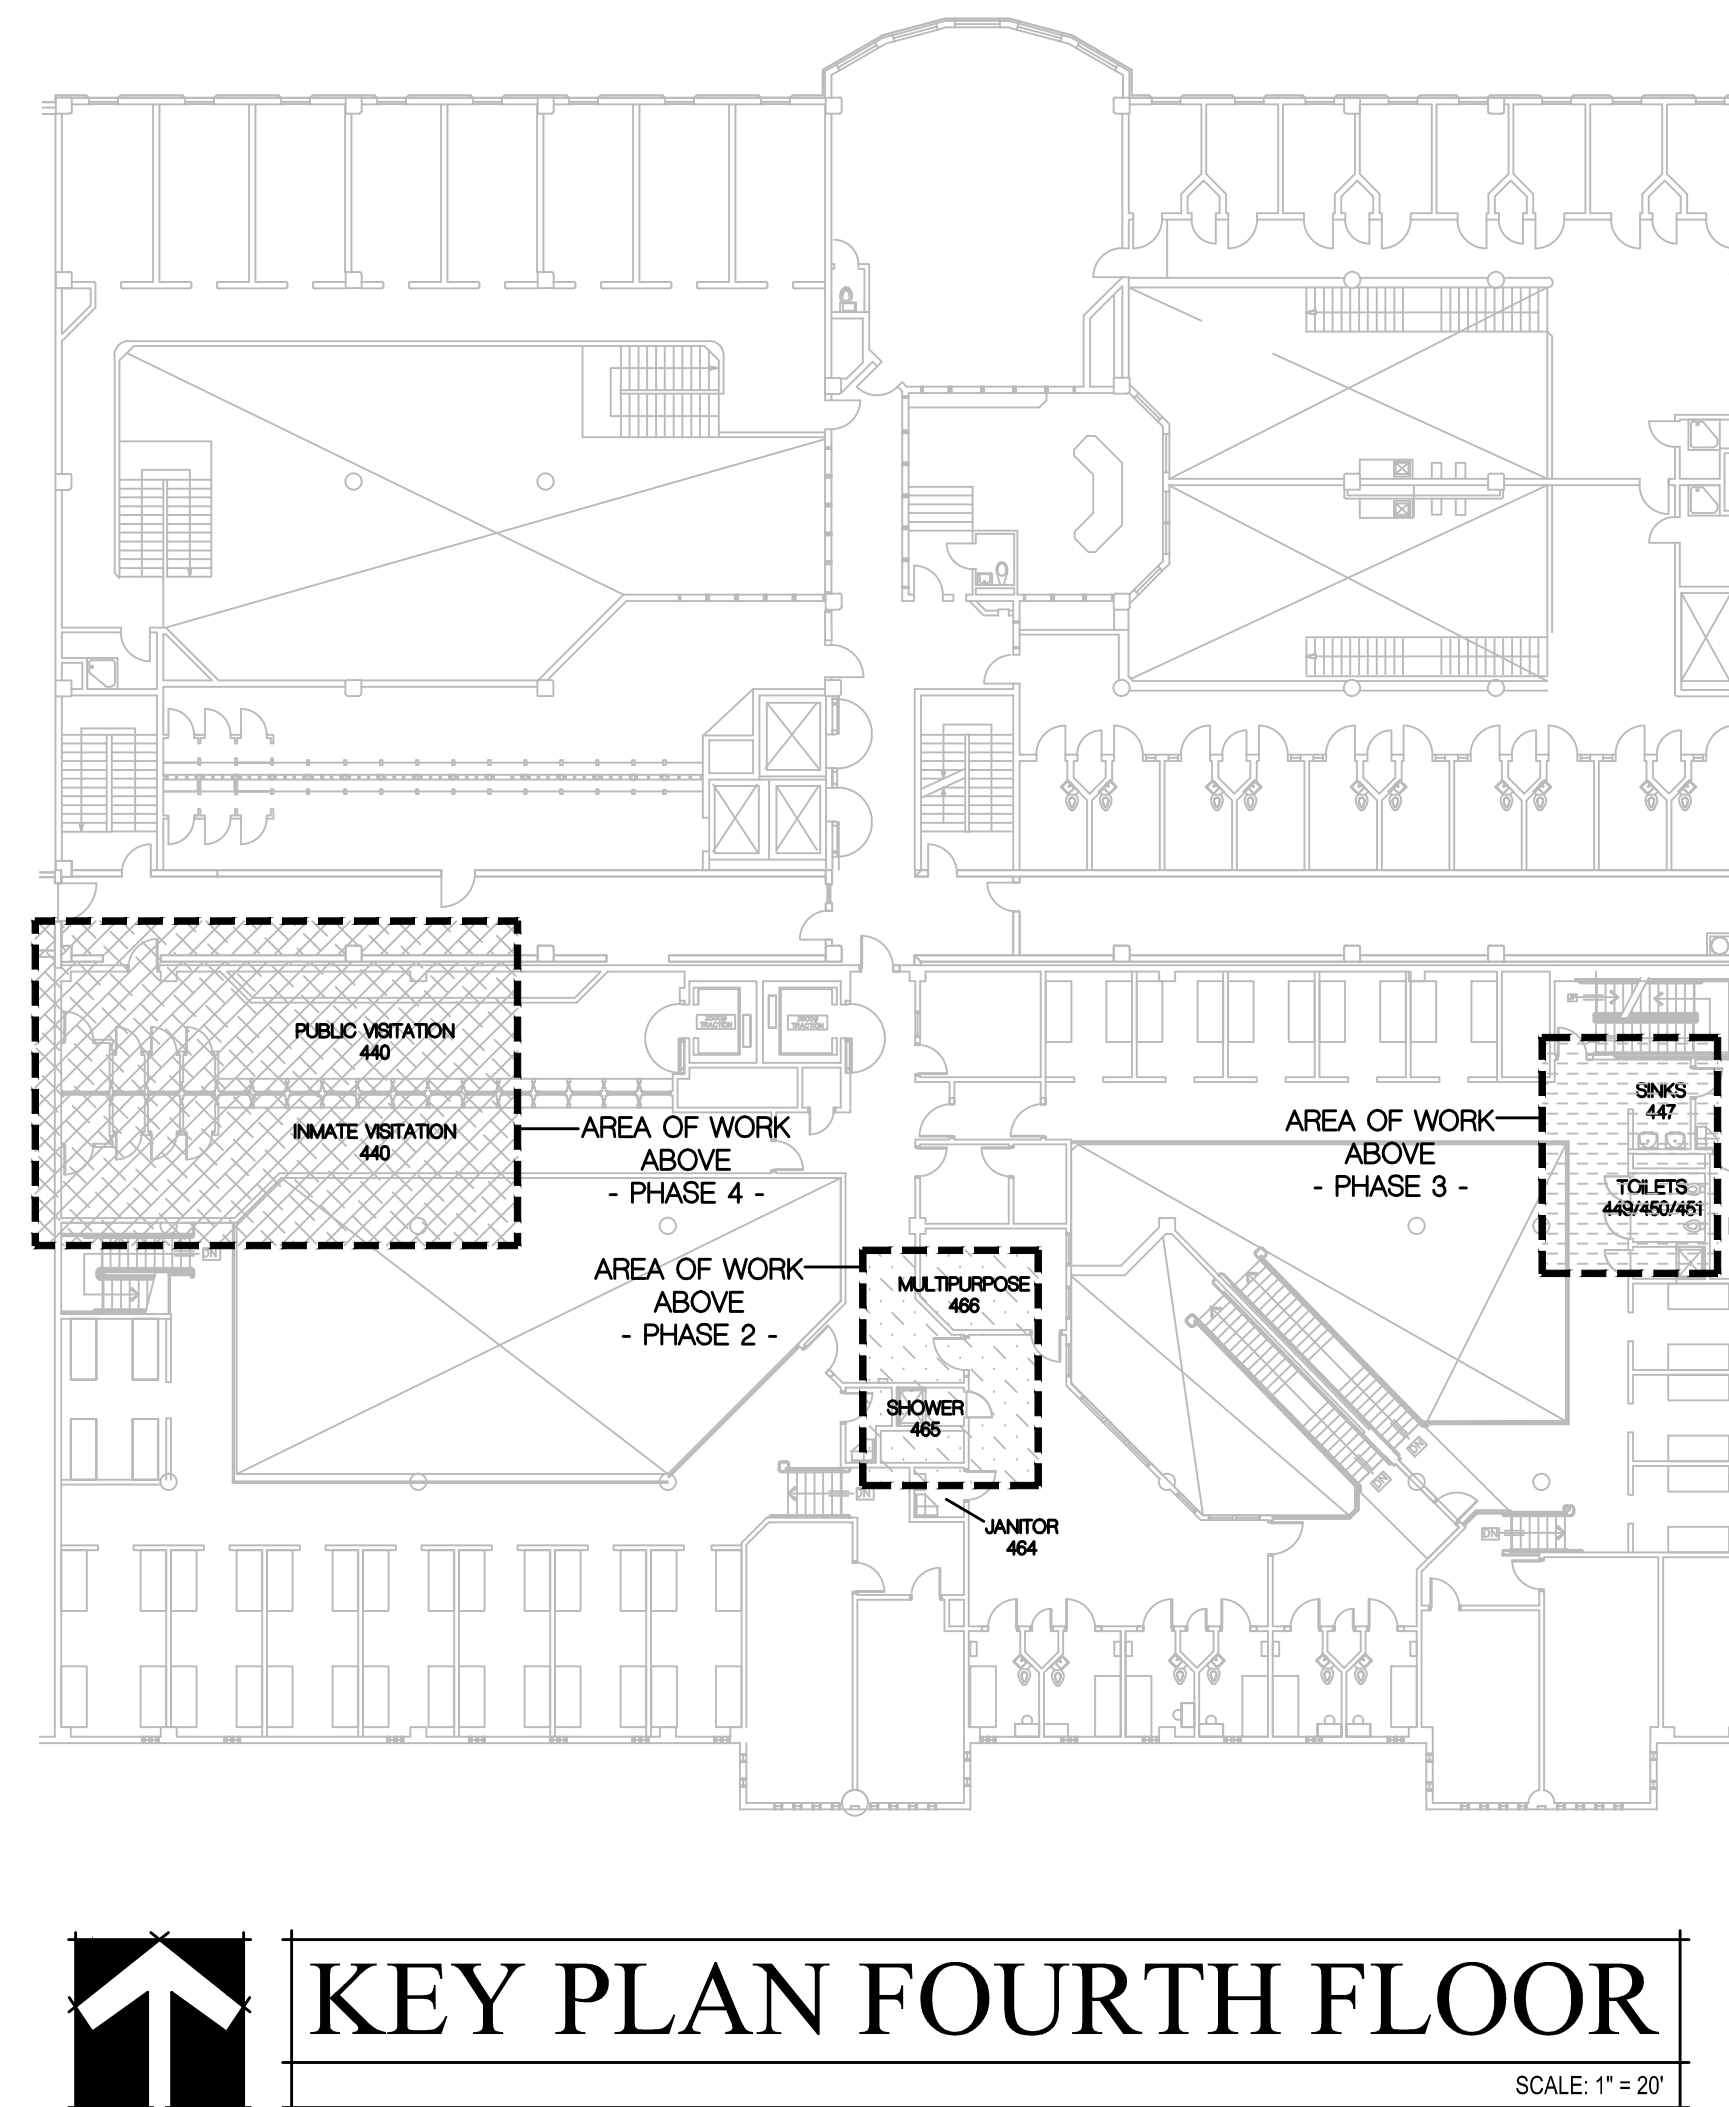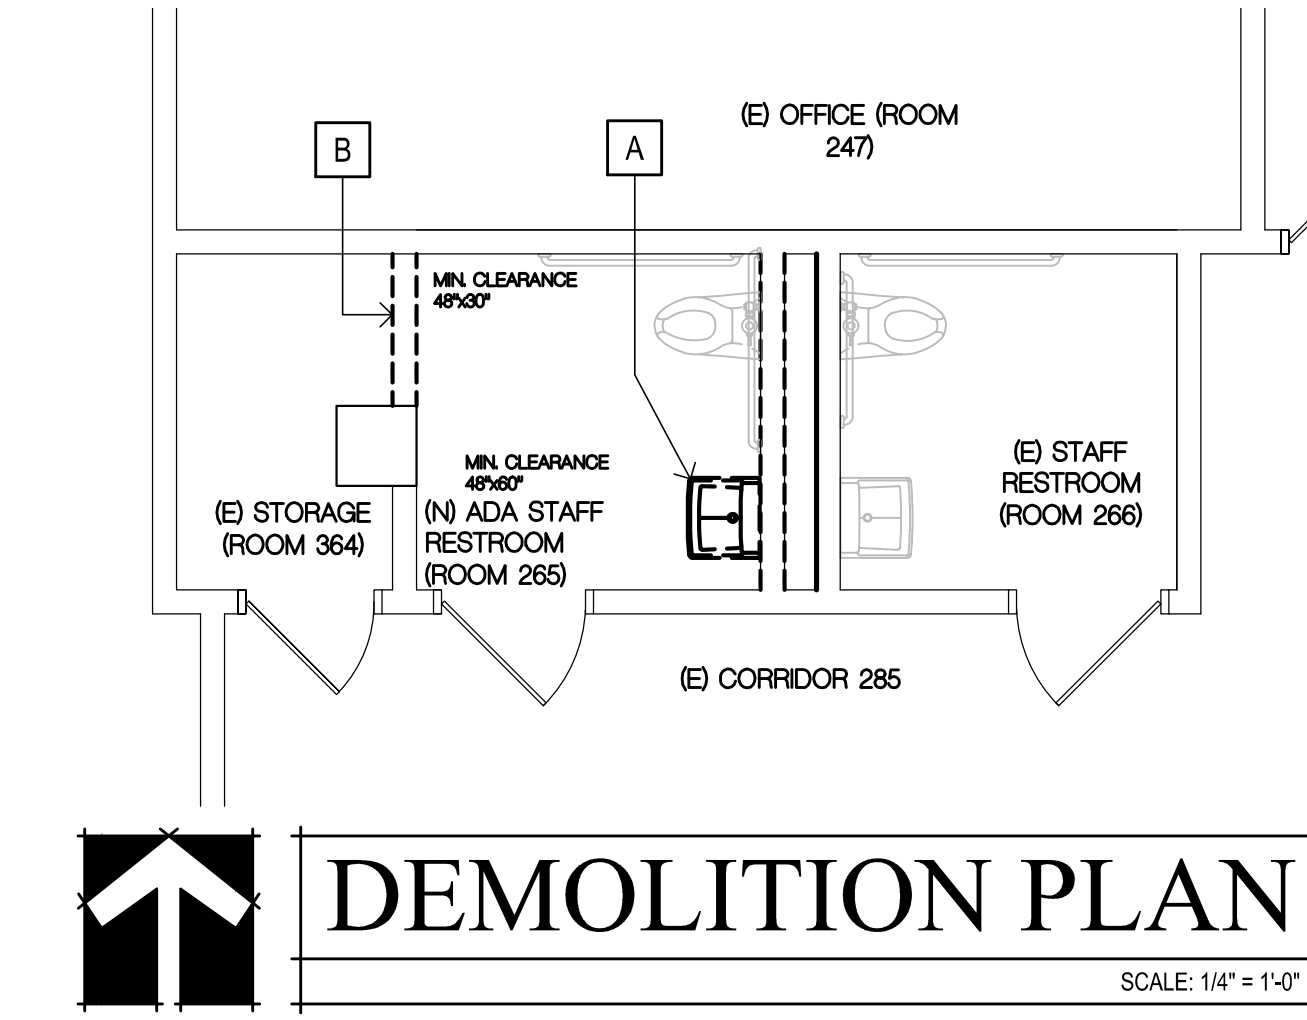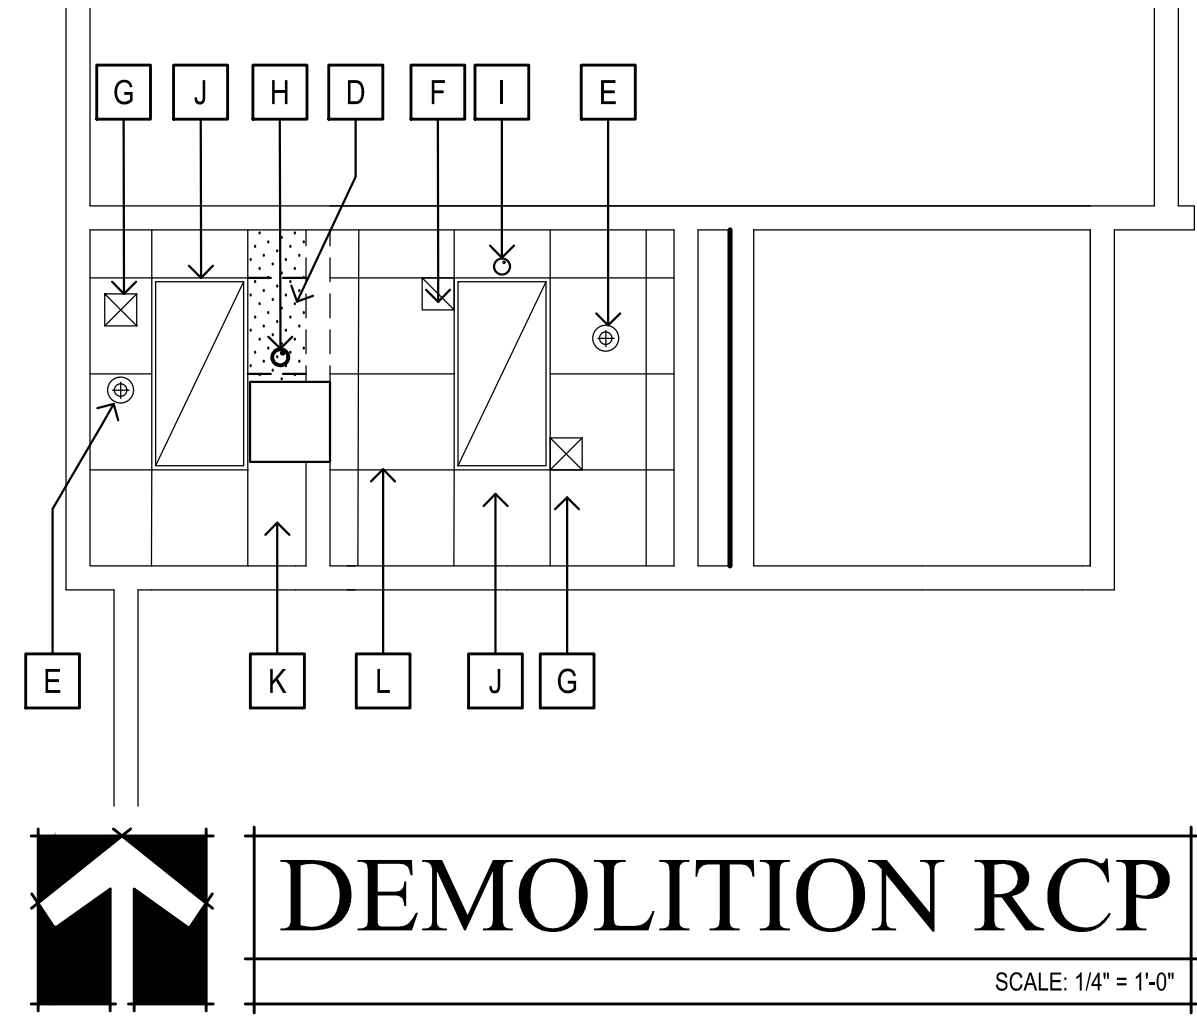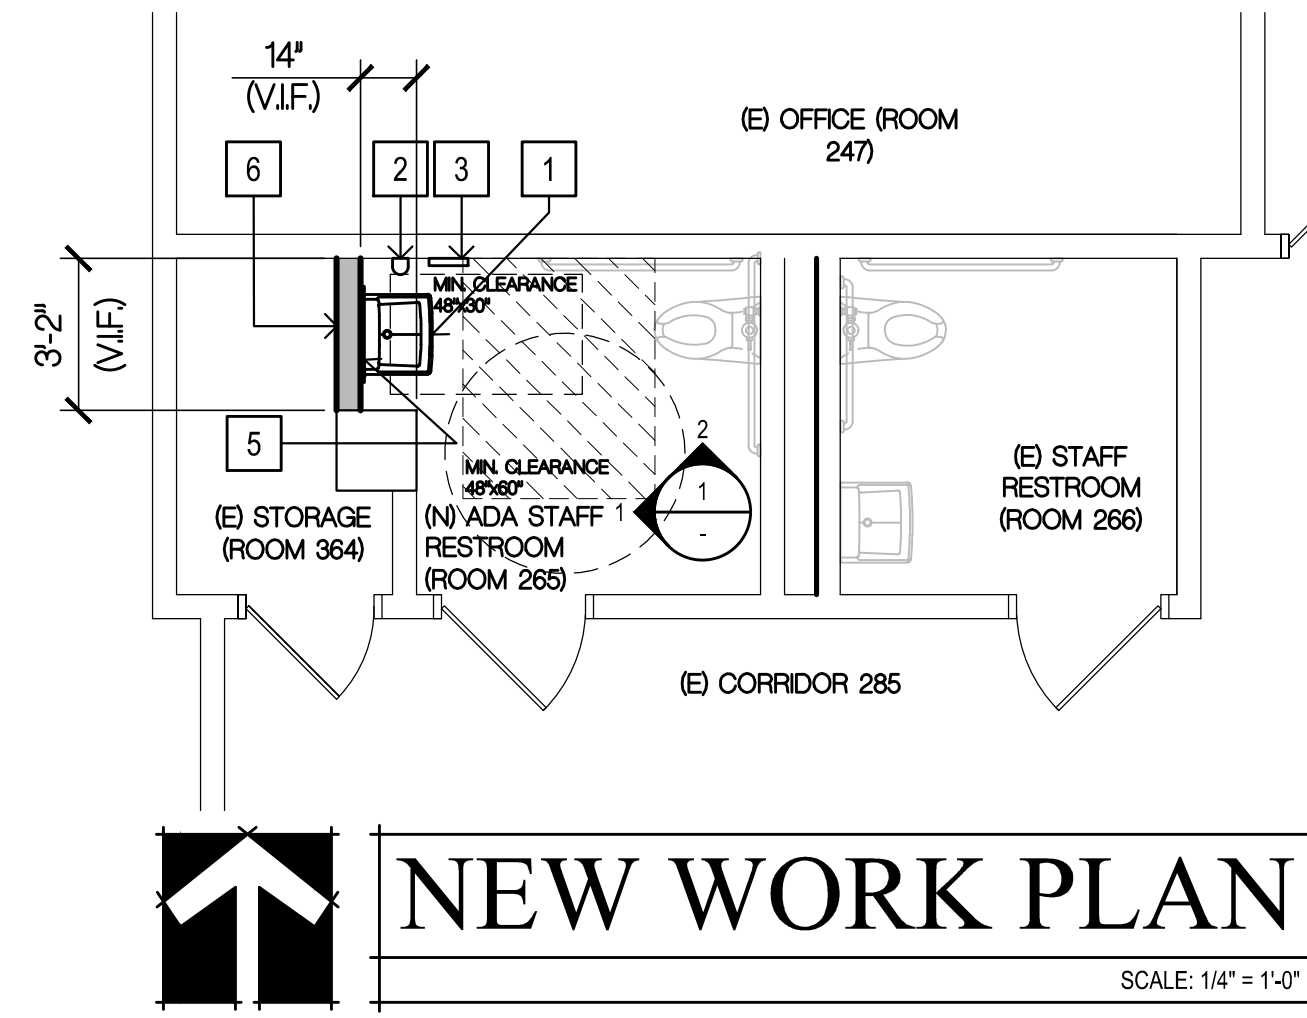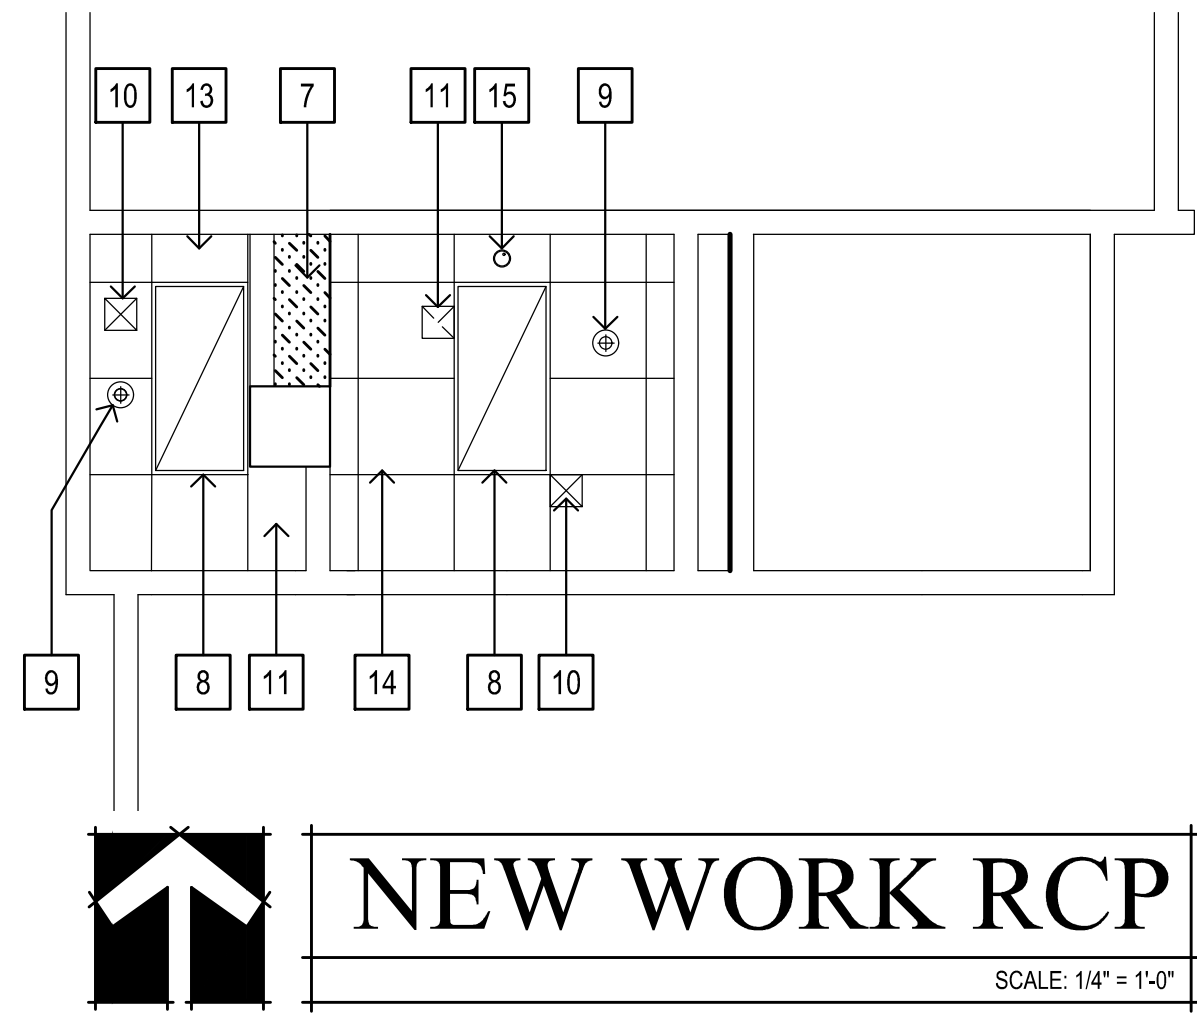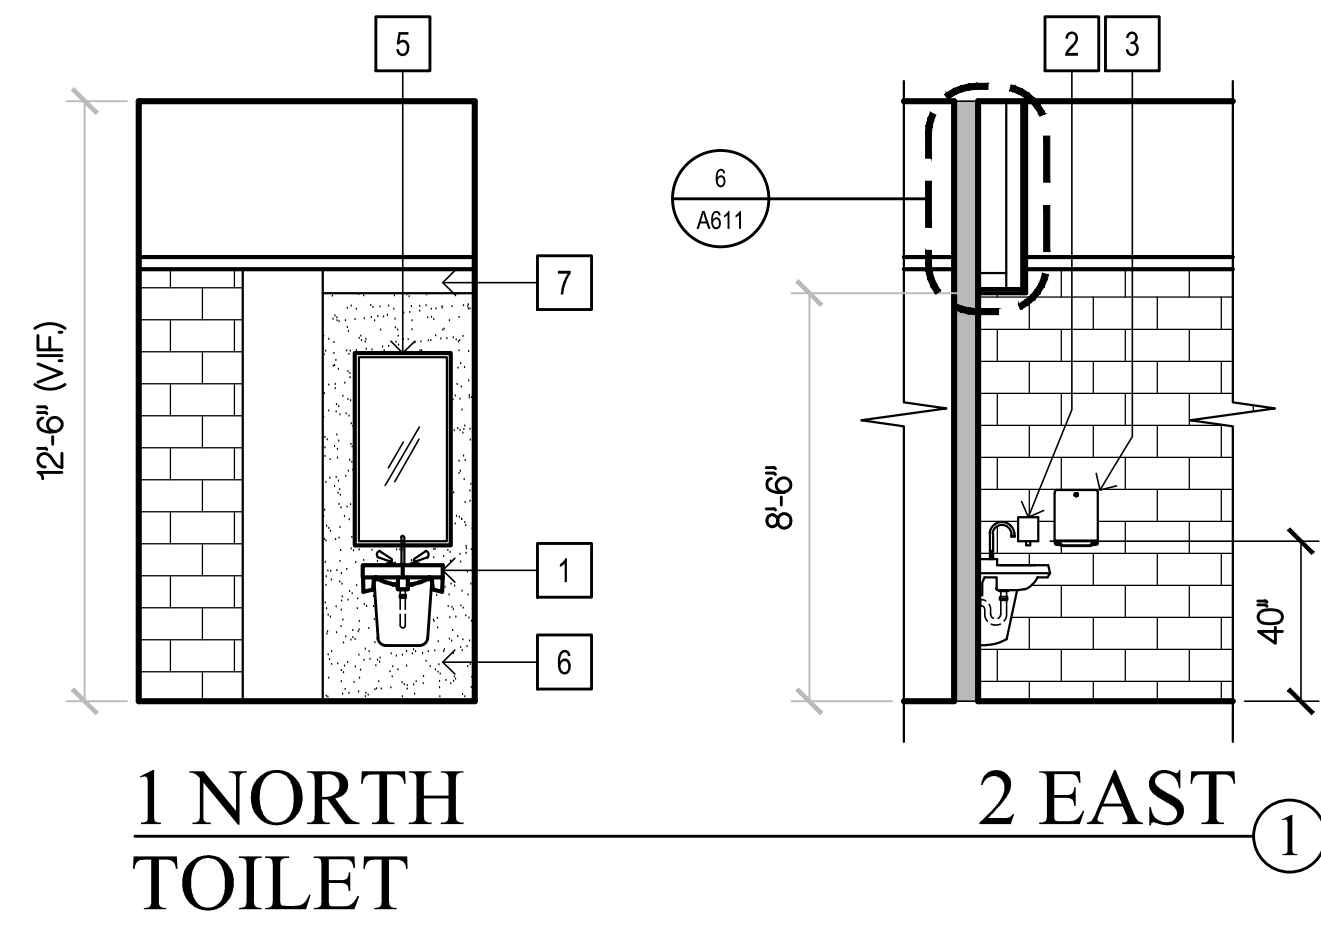

**NEW WORK SHEET NOTES**

(ALL ITEMS ARE NEW UNLESS NOTED (E) OR EXISTING)

- 1 WALL-MOUNT ADA COMPLIANT LAVATORY W/PROTECTIVE PLUMBING ENCLOSURE
- 2 SOAP DISPENSER
- 3 PAPER TOWEL DISPENSER
- 4 3'-0" x 7'-0" HOLLOW METAL DOOR AND FRAME (SEE DETAIL 10/A611)
- 5 MIRROR 24"x48" (SEE DETAIL 9/A611)
- 6 WALL 5/8" IMPACT RESISTANT GYP. BOARD OVER 6" METAL STUDS @ 16" O.C.
- 7 SOFFIT 5/8" IMPACT RESISTANT GYP. BOARD OVER 6" METAL STUDS @ 16" O.C.
- 8 LIGHT FIXTURE TO REMAIN
- 9 FIRE SPRINKLER TO REMAIN
- 10 A/C SUPPLY DIFFUSER TO REMAIN
- 11 RETURN DIFFUSER TO REMAIN
- 12 ACOUSTIC CEILING TO REMAIN
- 13 SMOKE DETECTOR IN RELOCATED POSITION
- 14 REPAIRED ACOUSTIC TILE ADHESIVE CEILING
- 15 SMOKE DETECTOR TO REMAIN

**NEW WORK GENERAL NOTES**

- 1 RECYCLE AND/OR SALVAGE FOR REUSE A MINIMUM OF 50% OF THE NON-HAZARDOUS CONSTRUCTION WASTE. UTILIZE A WASTE MANAGEMENT COMPANY THAT PROVIDES VERIFIABLE DOCUMENTATION OF THE PERCENTAGE OF CONSTRUCTION WASTE DIVERTED FROM THE LANDFILL. SUBMIT DOCUMENTATION TO SONOMA COUNTY PMD.
- 2 FINISHES AT ALTERED AREAS: REMOVE EXISTING WALL FINISHES.
- 3 PATCH, REPAIR, PREPARE ALL SURFACES FOR FINISH MATERIALS WHERE DISTURBED BY ALTERATIONS.
- 4 SEE PLUMBING DRAWINGS FOR UTILITIES LOCATION.
- 5 WALL FINISH AT ALTERED AREAS PRIMED AND PAINTED CMU WALLS TO MATCH EXISTING CONDITIONS.
- 6 FLOOR FINISH AT ALTERED AREAS: SEALED CONCRETE TO MATCH EXISTING CONDITIONS OF ROOM.
- 7 CEILING FINISH ALTERED AREAS: PAINT TO MATCH EXISTING CONDITIONS OF ROOM.
- 8 WALL FINISH BASIS-OF-DESIGN IS BASF SELBY 400 SERIES RESINOUS COATING.
- 9 FLOOR BASIS-OF-DESIGN IS BASF URETEC HP AND HP/Q POLYURETHANE-CONCRETE QUARTZ FLOOR RESURFACING SYSTEM.

**LEGEND**

(ALL ITEMS ARE NEW UNLESS NOTED (E) OR EXISTING)

- (E) CMU WALL
- METAL STUD WALL
- REMOVE (E) ACOUSTIC CEILING
- (E) SECURITY CEILING
- (N) SECURITY CEILING

**DEMOLITION SHEET NOTES**

(ALL ITEMS ARE EXISTING UNLESS NOTED (N) OR NEW)

- A REMOVE LAVATORY COMPLETELY, CAP SUPPLY AND WASTE WATER.
- B REMOVE CMU WALL COMPLETELY.
- C REMOVE DOOR, JAMB AND CASING COMPLETELY. SAW CUT FULLY GROUTED FRAME. PREPARE WALL FOR (N) DOOR.
- D REMOVE PORTION OF CEILING.
- E SPRINKLER TO REMAIN.
- F EXHAUST VENT TO REMAIN.
- G A/C VENT TO REMAIN.
- H REMOVE SMOKE DETECTOR. PREPARE CONNECTION FOR NEW LOCATION AND REUSE SMOKE DETECTOR.
- I SMOKE DETECTOR TO REMAIN.
- J LIGHT FIXTURE TO REMAIN.
- K ACOUSTIC TILE ADHESIVE CEILING TO REMAIN.
- L ACOUSTIC TILE ADHESIVE APPLIED TO STRUCTURE W/METAL "L" MOLDING AT EDGE TO REMAIN.

Copyright © 2020

All ideas, designs, arrangements and plans indicated or represented by the drawing are owned by and the property of NICHOLS MELBURG ROSSETTO and used under license or agreement for the use of such ideas, designs, arrangements or plans shall be used by, or disclosed to any person, firm or corporation for any purpose whatsoever without the written permission of NICHOLS MELBURG ROSSETTO.

**NICHOLS  
MELBURG  
ROSSETTO**  
ARCHITECTS + ENGINEERS

300 KNOLLCREST DRIVE  
REDDING, CA 96002  
(530) 222-3300 (530) 222-3538 FAX  
http://www.nmrdesign.com

**KEY PLAN**

**LICENSE STAMPS**

**PROJECT NAME**  
**ACCESSIBILITY IMPROVEMENTS**  
**FOR**  
**HUMBOLDT COUNTY**  
**JAIL**  
**901 6TH STREET**  
**EUREKA, CALIFORNIA**

**SHEET TITLE**  
**SECOND FLOOR**  
**MEDICAL**

**DRAWING STATUS**  
**CONSTRUCTION**  
**DOCUMENTS**

REVISIONS	Sym.	Description	By	Date


<b>Drawn By</b>	CI
<b>Checked By</b>	DR
<b>Date Drawn</b>	08/01/2021
<b>Scale</b>	AS NOTED
<b>Job No.</b>	17-643

**SHEET No.**  
**A210**







Logh Name: C:\Users\m\Documents\Projects\0800 Humboldt County ADA Compliance\04 Dormitory Showers\Drawings\Combined set 5 Phase\A\01\_1825.dwg  
 Pct Date: July 31, 2020 - 8:09 am  
 File Name: A:\Projects\0800 Humboldt County ADA Compliance\04 Dormitory Showers\Drawings\Combined set 5 Phase\A\01\_1825.dwg  
 APPS: DEBIO: NEW: A:\Projects\0800 Humboldt County ADA Compliance\04 Dormitory Showers\Drawings\Combined set 5 Phase\A\01\_1825.dwg

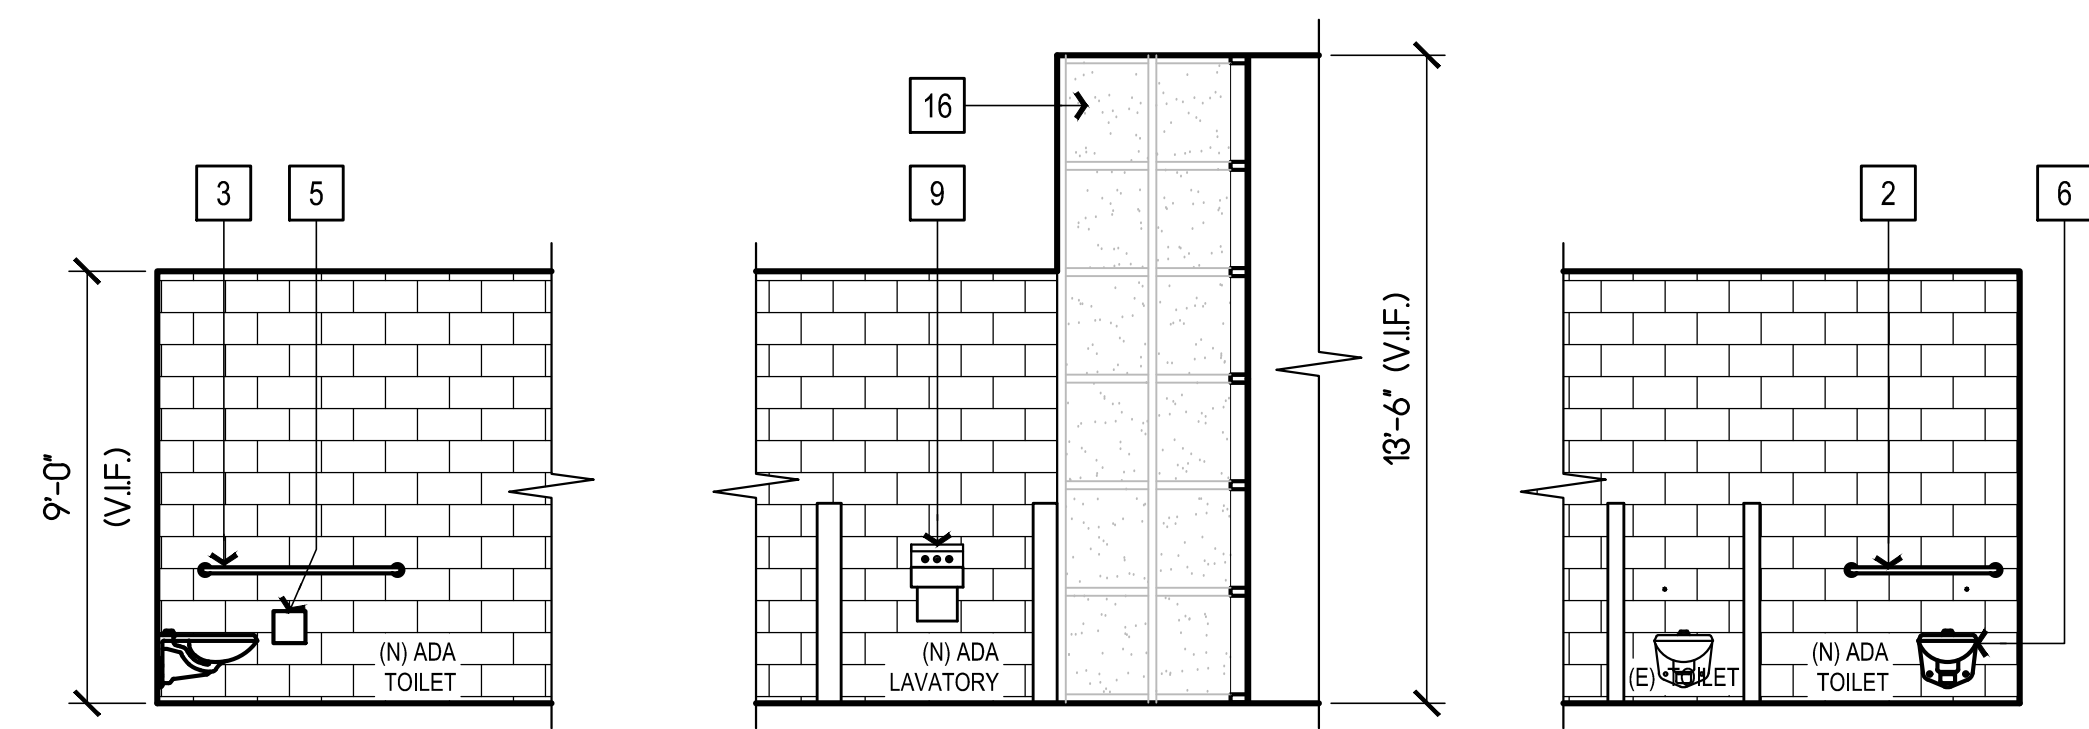


**1 NORTH TOILET**  
**2 EAST**  
**3 WEST**

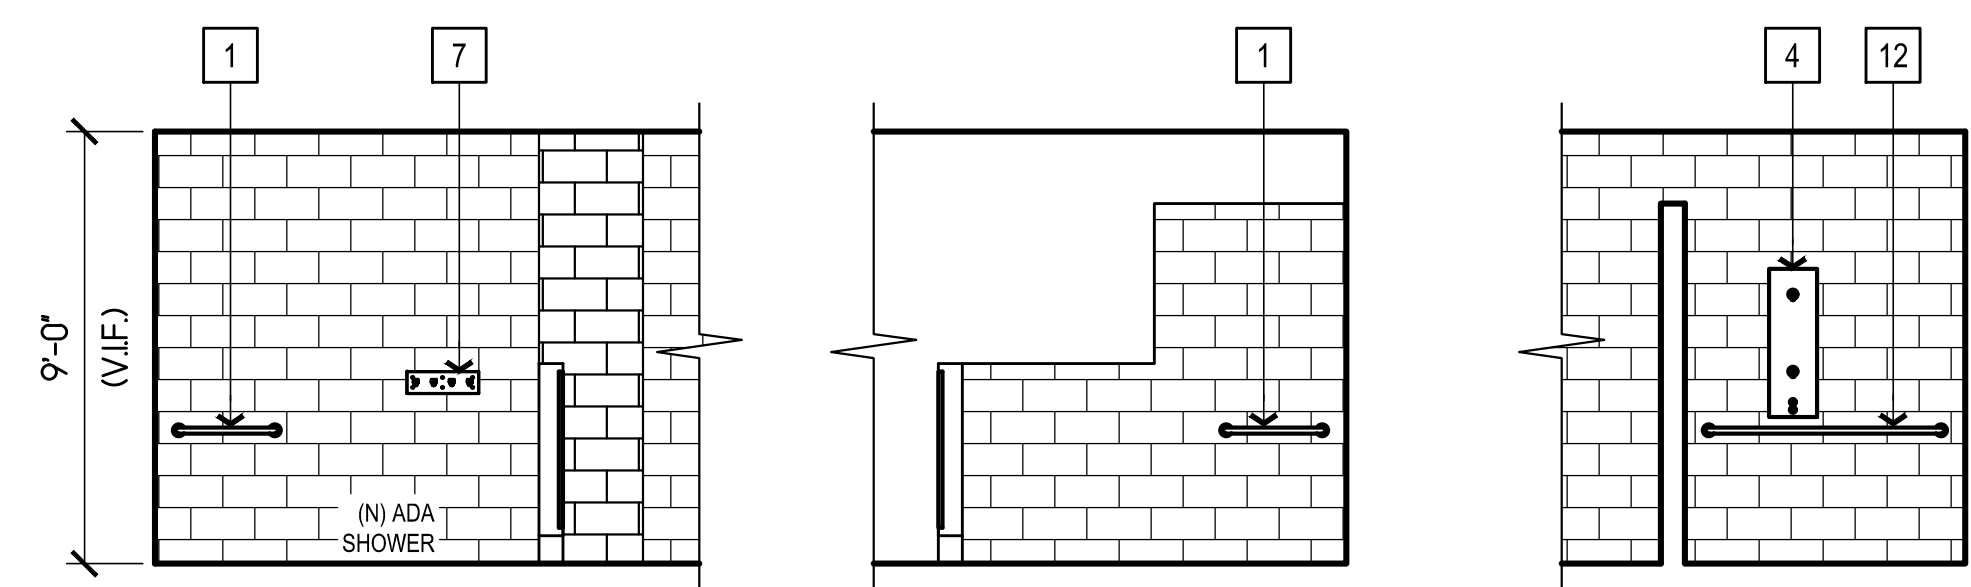

**1 NORTH SHOWER**  
**2 SOUTH**  
**3 WEST**

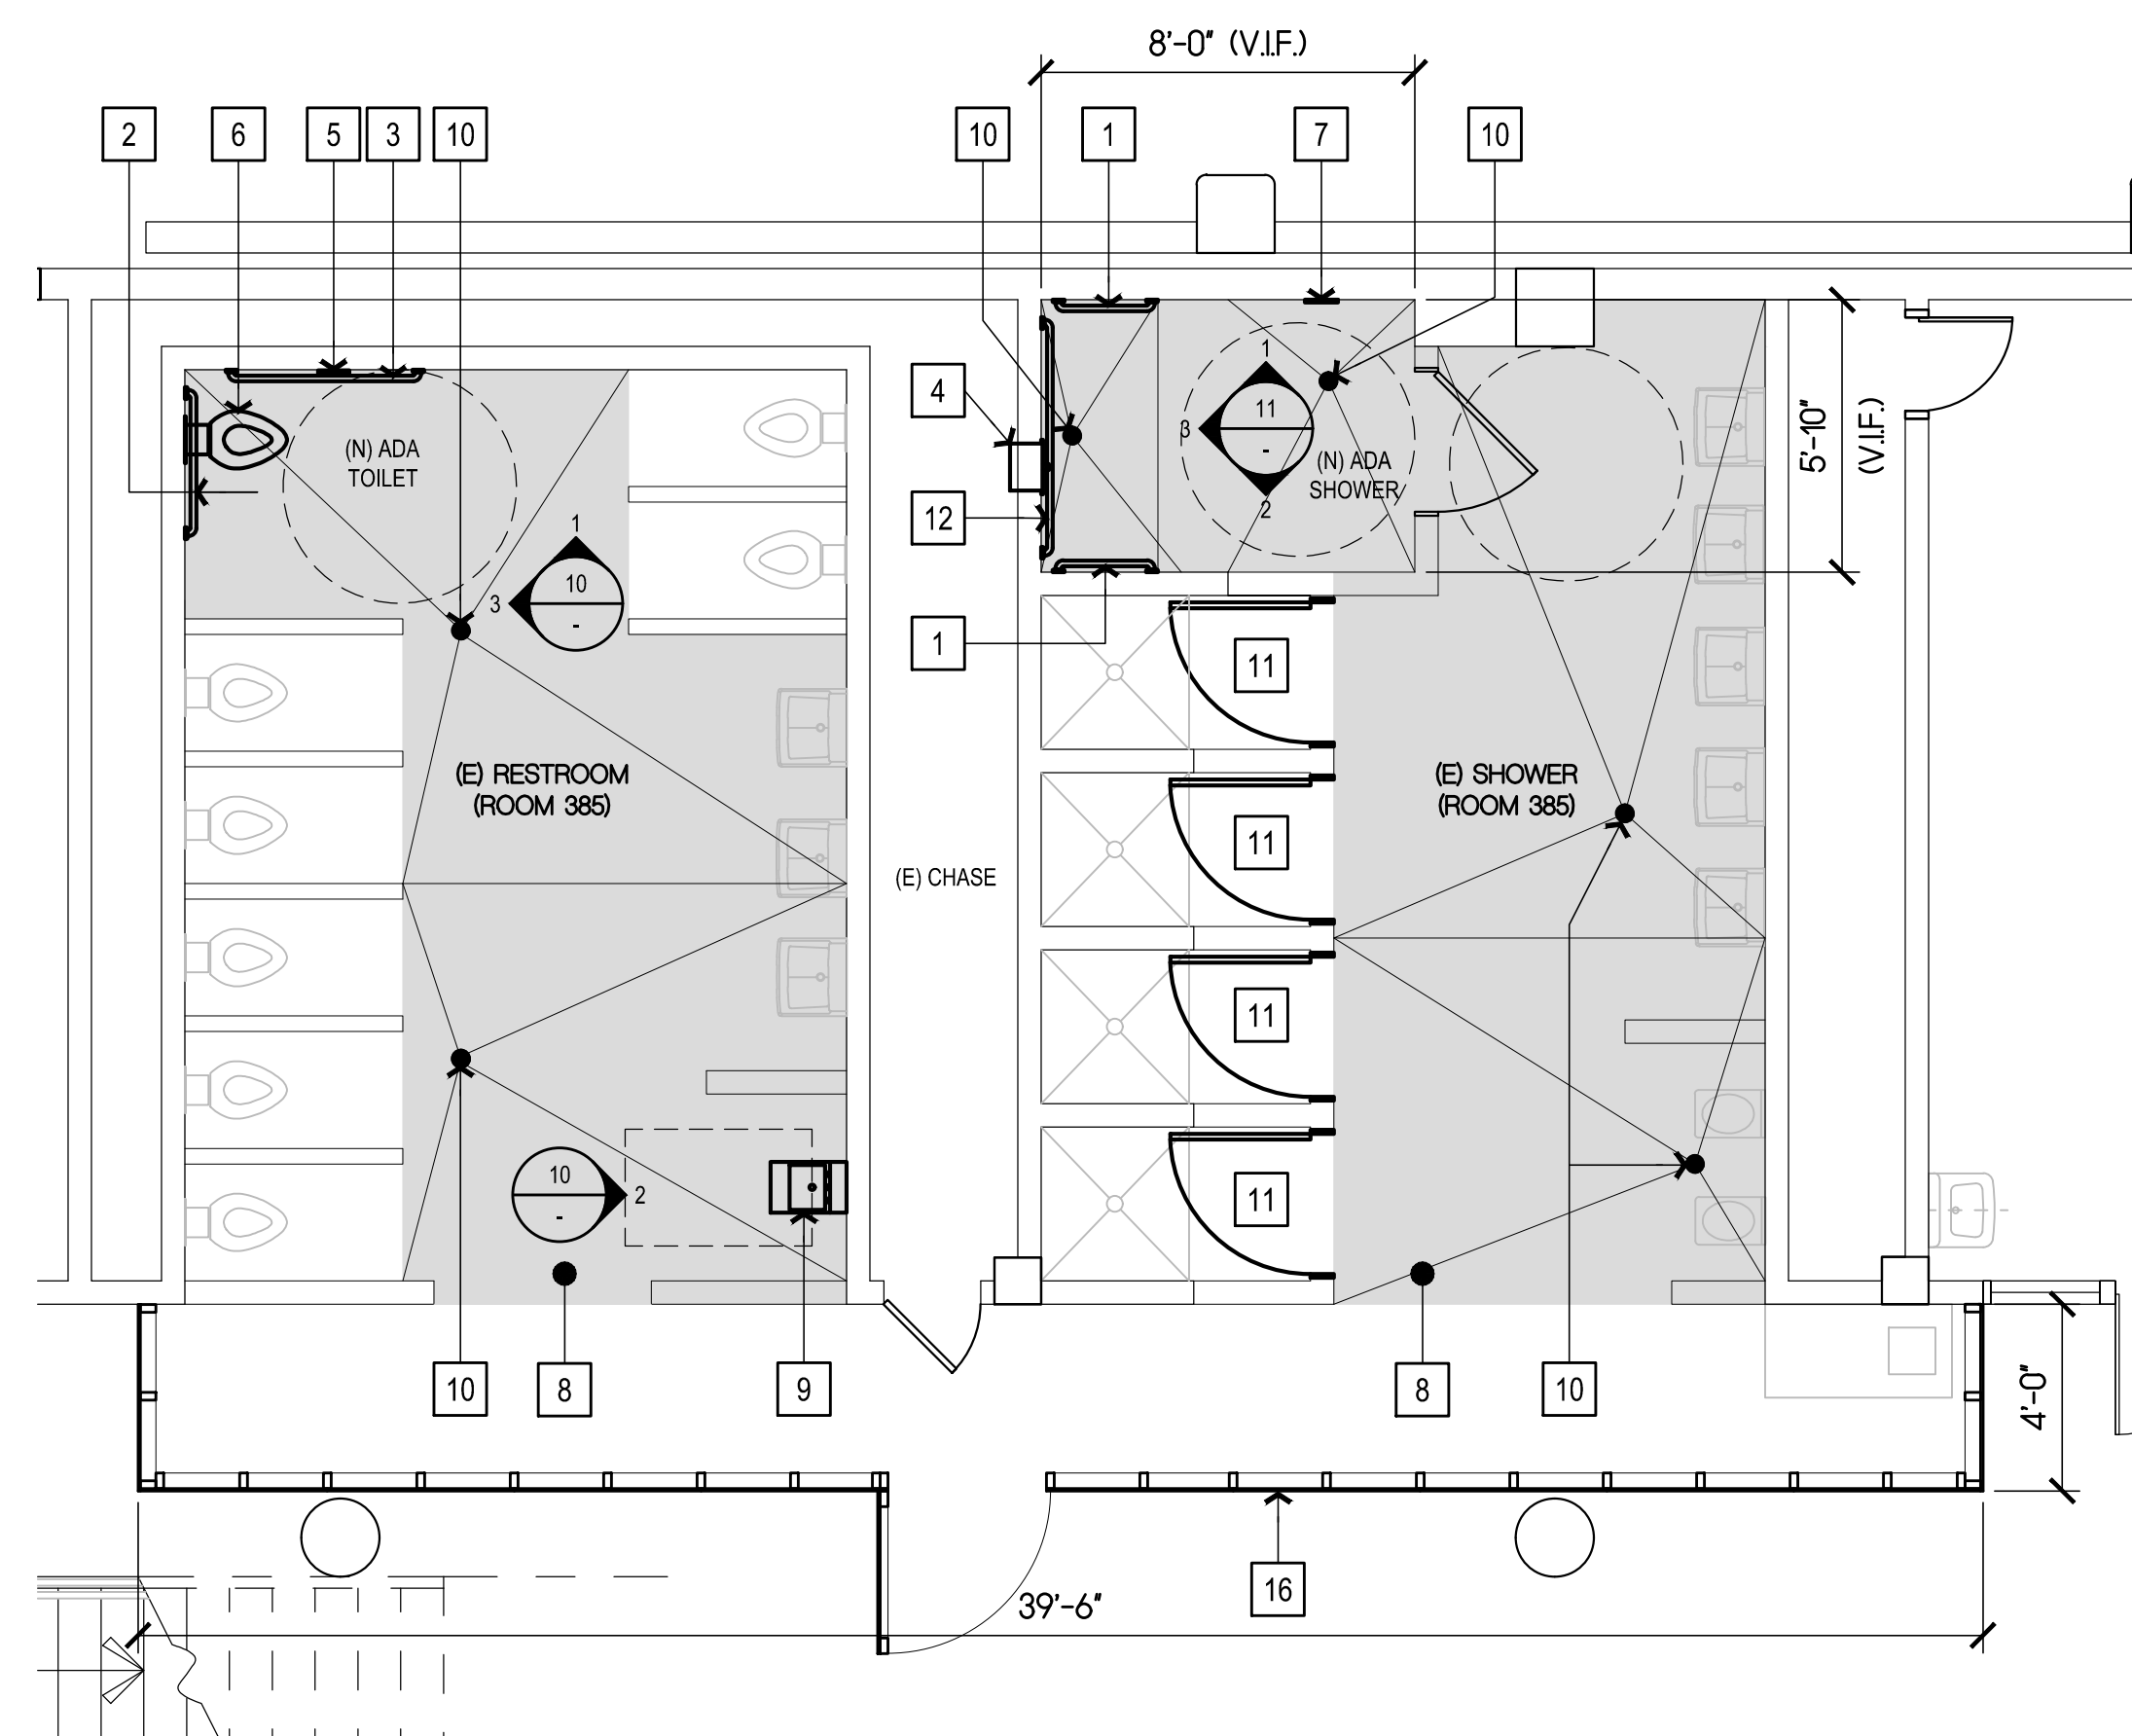

**NEW WORK PLAN**  
 SCALE: 1/4" = 1'-0"

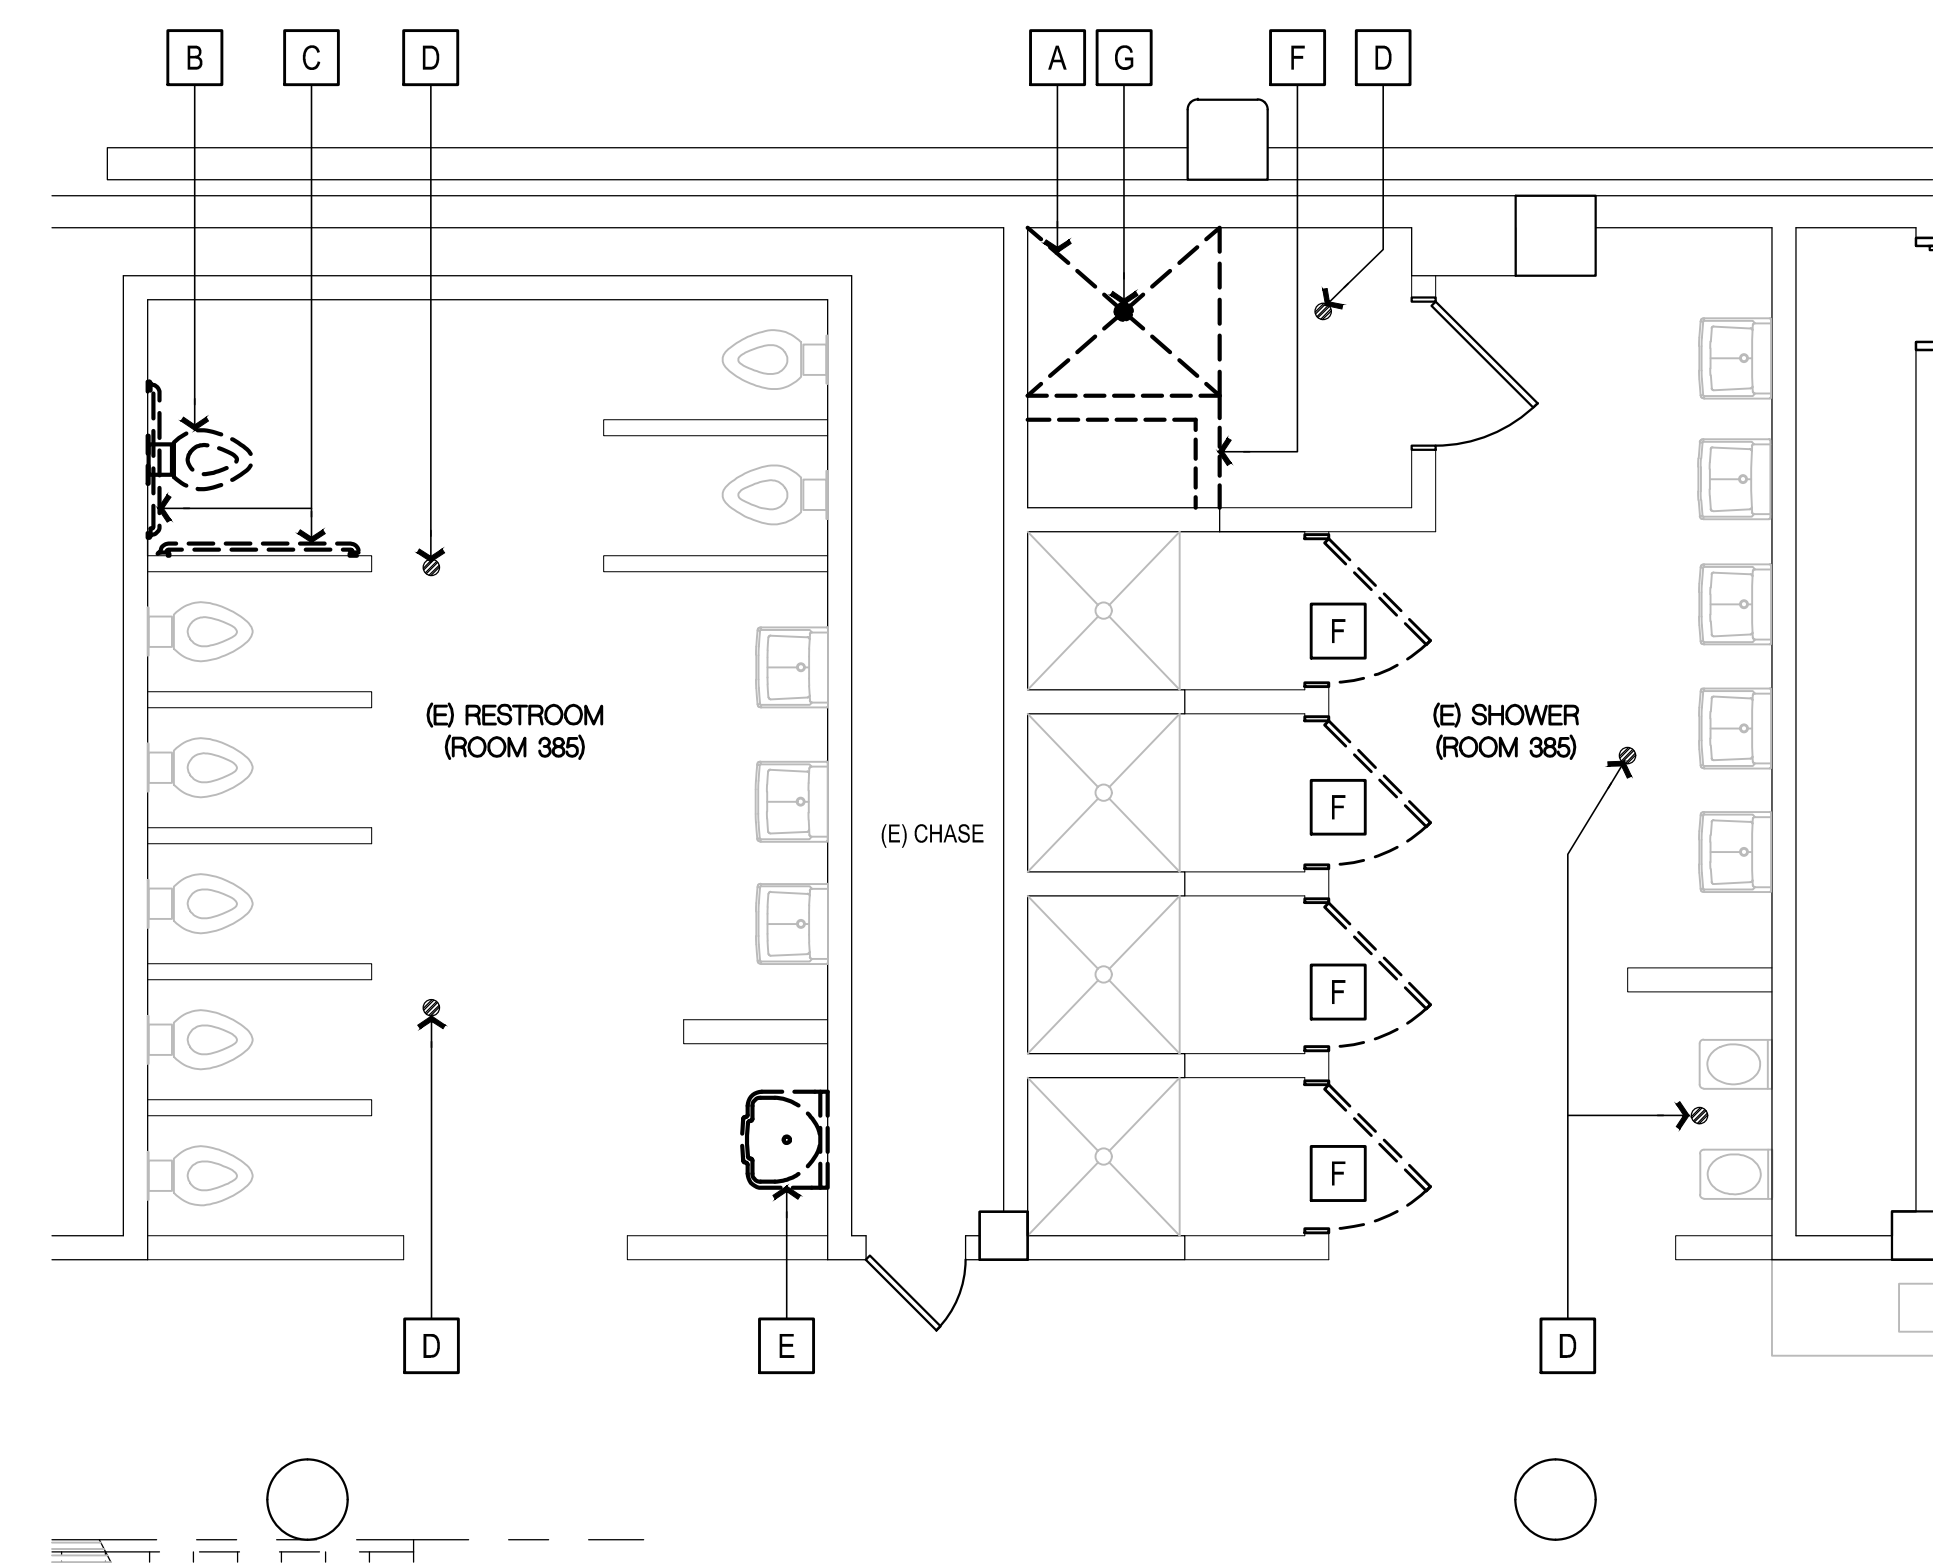

**DEMOLITION PLAN**  
 SCALE: 1/4" = 1'-0"

**NEW WORK SHEET NOTES**

- (ALL ITEMS ARE NEW UNLESS NOTED (E) OR EXISTING)
- 1 24" SECURITY GRAB BAR WITH CLOSURE PLATE (SEE DETAIL 12/A610).
  - 2 36" SECURITY GRAB BAR WITH CLOSURE PLATE (SEE DETAIL 12/A610).
  - 3 48" SECURITY GRAB BAR WITH CLOSURE PLATE (SEE DETAIL 12/A610).
  - 4 DUAL SHOWER HEAD UNIT.
  - 5 TOILET PAPER DISPENSER.
  - 6 WALL-MOUNT WATER CLOSET.
  - 7 TOWEL HOOK (MAX. HEIGHT 48" TO TOP OF FIXTURE).
  - 8 REPAIRED CONCRETE FLOOR WITH NEW SLOPE AND FINISH.
  - 9 WALL-MOUNT STAINLESS STEEL LAVATORY.
  - 10 FLOOR DRAIN & GRATE, PROVIDE SECURITY/TAMPER RESISTANT FASTENERS.
  - 11 4" SOLID PLASTIC DOOR (SEE DETAIL 5/A610).
  - 12 SECURITY GRAB BAR WITH CLOSURE PLATE (SEE DETAIL 12/A610).
  - 13 HANDRAIL EXTENSION WELDED TO (E) HANDRAIL, DIAMETER TO MATCH (E) HANDRAIL (SEE DETAIL 6/A610).
  - 14 HSS GATE (SEE DETAIL 2/A610).
  - 15 HSS WARNING BARRIER.
  - 16 TEMPORARY WALL WITH 3070 SOLID CORE DOOR WITH DEADBOLT LOCK (SEE DETAIL 8/A610).

**NEW WORK GENERAL NOTES**

- 1 RECYCLE AND/OR SALVAGE FOR REUSE A MINIMUM OF 50% OF THE OF THE NON-HAZARDOUS CONSTRUCTION WASTE. UTILIZE A WASTE MANAGEMENT COMPANY THAT PROVIDES VERIFIABLE DOCUMENTATION OF THE PERCENTAGE OF CONSTRUCTION WASTE DIVERTED FROM THE LANDFILL. SUBMIT DOCUMENTATION TO SONOMA COUNTY PRMD.
- 2 FINISHES AT ALTERED AREAS: REMOVE EXISTING WALL MATERIALS WHERE DISTURBED BY ALTERATIONS.
- 3 PATCH, REPAIR, PREPARE ALL SURFACES FOR FINISH MATERIALS WHERE DISTURBED BY ALTERATIONS.
- 4 ADJUST FLOOR SLOPES PER PLANS.
- 5 SEALED CONCRETE TO MATCH (E) CONDITIONS. REPAIR WHERE DISTURBED BY ALTERATION PROCESS.
- 6 SEE MECHANICAL AND PLUMBING DRAWINGS FOR UTILITY LOCATION IN CHASE.
- 7 WALL FINISH AT ALTERED AREAS PRIMED AND PAINTED CMU WALLS TO MATCH EXISTING CONDITIONS.
- 8 FLOOR FINISH AT ALTERED AREAS: SEALED CONCRETE TO MATCH EXISTING CONDITIONS OF ROOM.
- 9 INSTALL RESINOUS EPOXY COATING ON ALL WALLS, FLOOR AND CEILING OF THE SHOWER AREA.
- 10 PROVIDE POLYURETHANE CONCRETE FILLER SYSTEM APPROVED BY THE FLOORING MANUFACTURER TO CREATE REQUIRED FLOOR SLOPE.
- 11 ALL ADDED, MOVED OR MODIFIED STEEL PIPE RAILING AND STAIRS COMPONENTS TO BE PREPARED FOR PRIME AND PAINT FINISH GRIND SMOOTH, ACCURATE AND TRUE TO PROFILE THE FOLLOWING STEEL CONNECTIONS:
  - EXPOSED CUT AND/OR FILLED ENDS OF FABRICATED SHAPES
  - ALL WELDS EXPOSED TO VIEW
  - MITERED AND FIT-UP CORNERS AND INTERSECTIONS
- 12 PRIME AND PAINT FINISH AT ALL ADDED, MOVED OR ALTERED HANDRAIL ASSEMBLIES TO MATCH EXISTING CONDITIONS.
- 13 EXISTING STAIRS HAVE OPEN RISERS, RISERS SHALL REMAIN OPEN PER 2018 CBC 1008.7.5.3 EXCEPTION 2.


**LEGEND**

- (ALL ITEMS ARE NEW UNLESS NOTED (E) OR EXISTING)
- (E) CMU WALL
  - PATCH, REPAIR, SLOPE AND PAINT (E) FLOOR

**DEMOLITION SHEET NOTES**

- (ALL ITEMS ARE EXISTING UNLESS NOTED (N) OR NEW)
- A REMOVE SHOWER INSERT COMPLETELY.
  - B REMOVE WATER CLOSET COMPLETELY. PREPARE CONNECTIONS FOR NEW POSITION.
  - C REMOVE GRAB BARS. REPAIR AREAS DISTURBED BY ALTERATION.
  - D REMOVE FLOOR DRAIN. ADJUST CONNECTION FOR NEW DRAIN AND PROVIDE A SMOOTH TRANSITION AT NEW FLOORING.
  - E REMOVE LAVATORY. PREPARE CONNECTIONS FOR NEW FIXTURE.
  - F REMOVE DOOR STALL COMPLETELY.
  - G REMOVE FLOOR DRAIN. PREPARE CONNECTION FOR NEW POSITION.
  - H CUT END OF HANDRAIL. PREPARE STEEL PIPE FOR NEW EXTENSION.


**DEMOLITION PLAN** SCALE: 1/4" = 1'-0"  
**NEW WORK PLAN** SCALE: 1/4" = 1'-0"

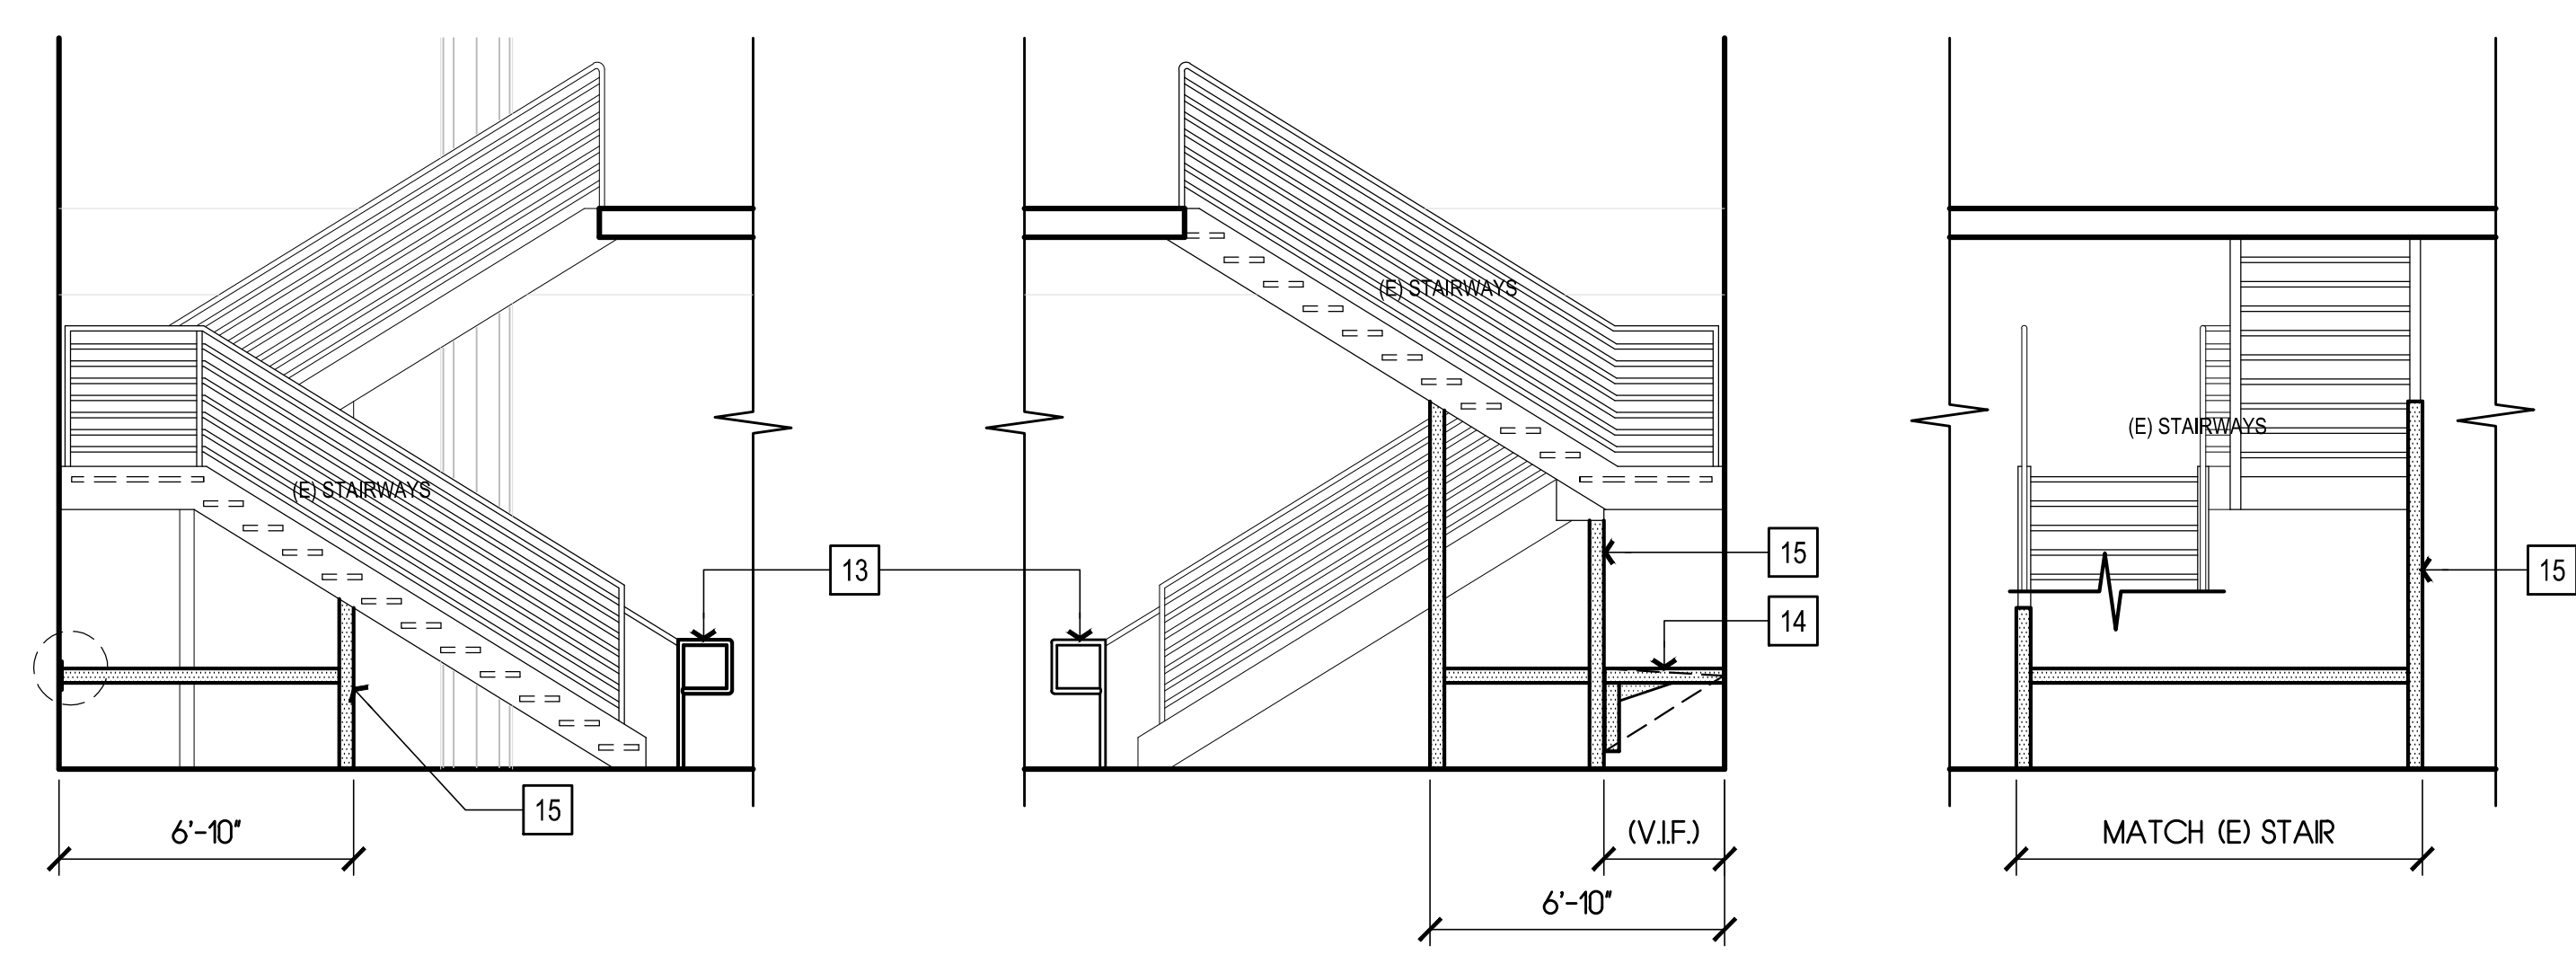

**1 NORTH STAIRS**  
**2 SOUTH**  
**3 EAST**

Copyright © 2020  
 All ideas, designs, arrangements and plans indicated or represented by this drawing are owned by and the property of NICHOLS MELBURC ROSSETTO ARCHITECTS + ENGINEERS.  
 None of such ideas, designs, arrangements or plans shall be used, copied or disclosed to any person, firm or corporation for any purpose whatsoever without the written permission of NICHOLS MELBURC ROSSETTO.

NICHOLS  
 MELBURC  
 ROSSETTO  
 ARCHITECTS + ENGINEERS  
 300 KNOLLCREST DRIVE  
 REDDING, CA 96002  
 (530) 222-3300 (530) 222-3538 FAX  
 http://www.nmrdesign.com

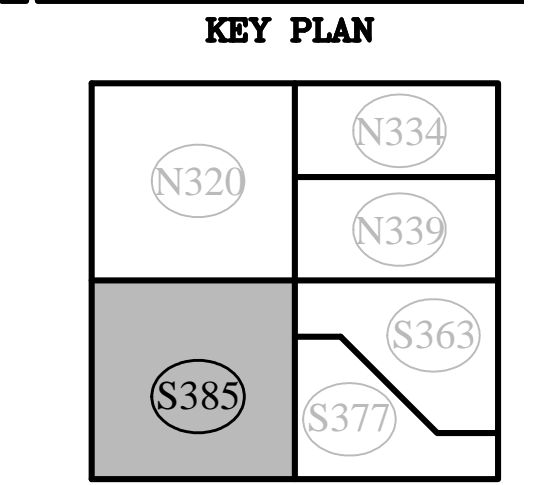

**PROJECT NAME**  
**ACCESSIBILITY IMPROVEMENTS**  
**FOR HUMBOLDT COUNTY JAIL**  
 901 5TH STREET  
 EUREKA, CALIFORNIA

**SHEET TITLE**  
 THIRD LEVEL  
 ROOM S385

**DRAWING STATUS**  
 CONSTRUCTION  
 DOCUMENTS

**REVISIONS**








Sym.	Description	By	Date

<b>Drawn By</b>	CI
<b>Checked By</b>	DR
<b>Date Drawn</b>	08/01/2021
<b>Scale</b>	AS NOTED
<b>Job No.</b>	17-6431

**SHEET No.**  
**A220**



Log# Name: C:\Users\cristina\OneDrive\Documents\Drawings\Combined Set 5 Phase\A230\_1.dwg  
 Plot Date: July 30, 2020 - 8:07 am  
 File Name: N:\Projects\2020\A230\1\Drawings\A230\_1.dwg  
 Project: NEW A230\_1 Third Level 1x16x16 Second Floor  
 User: cristina

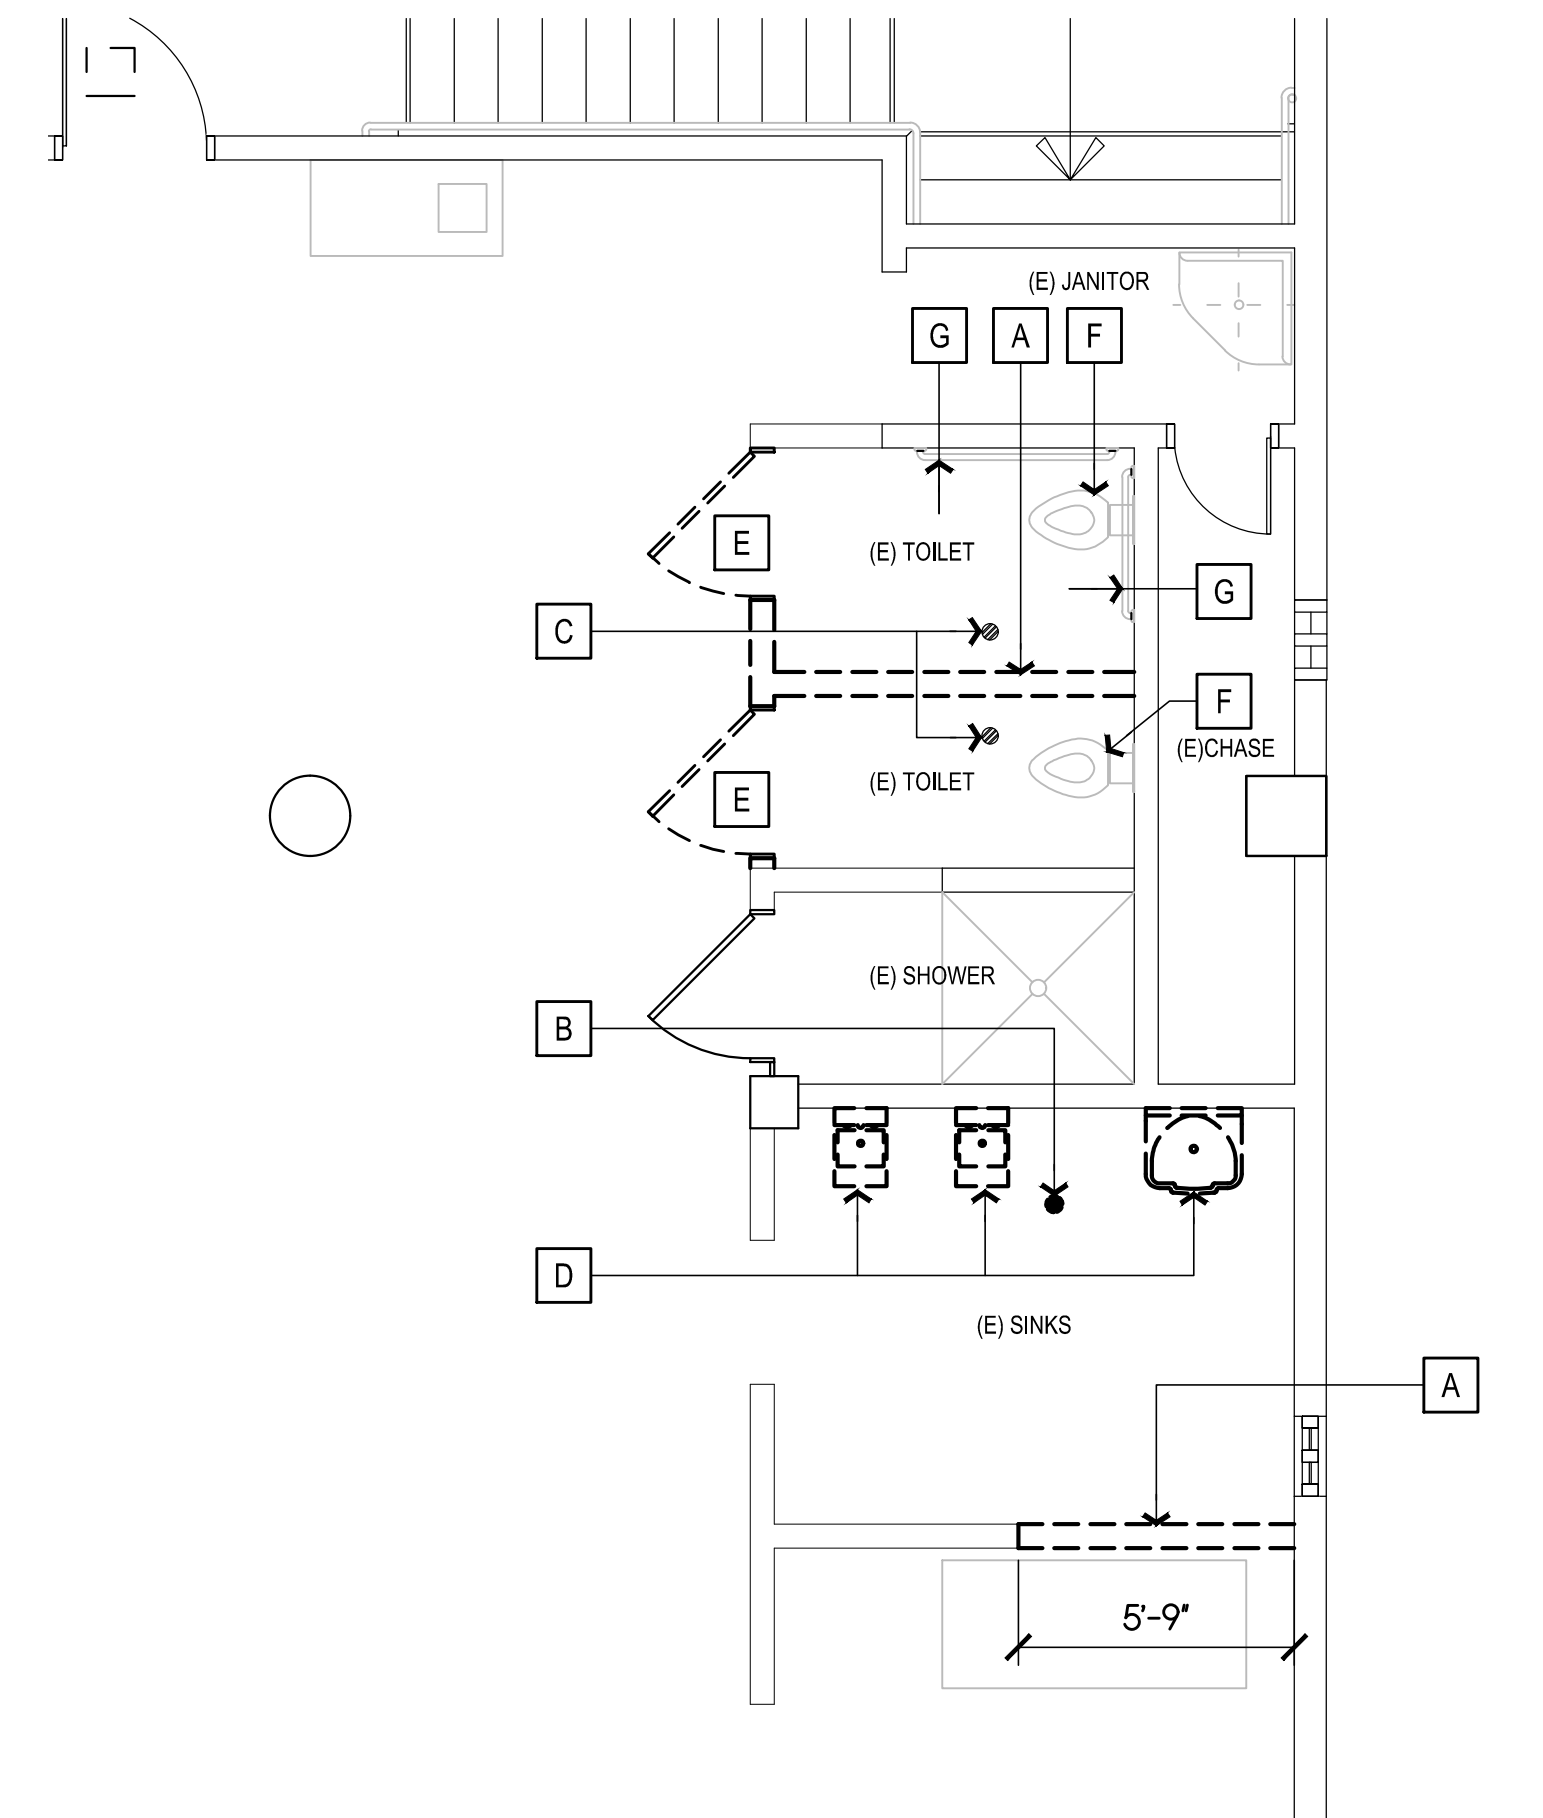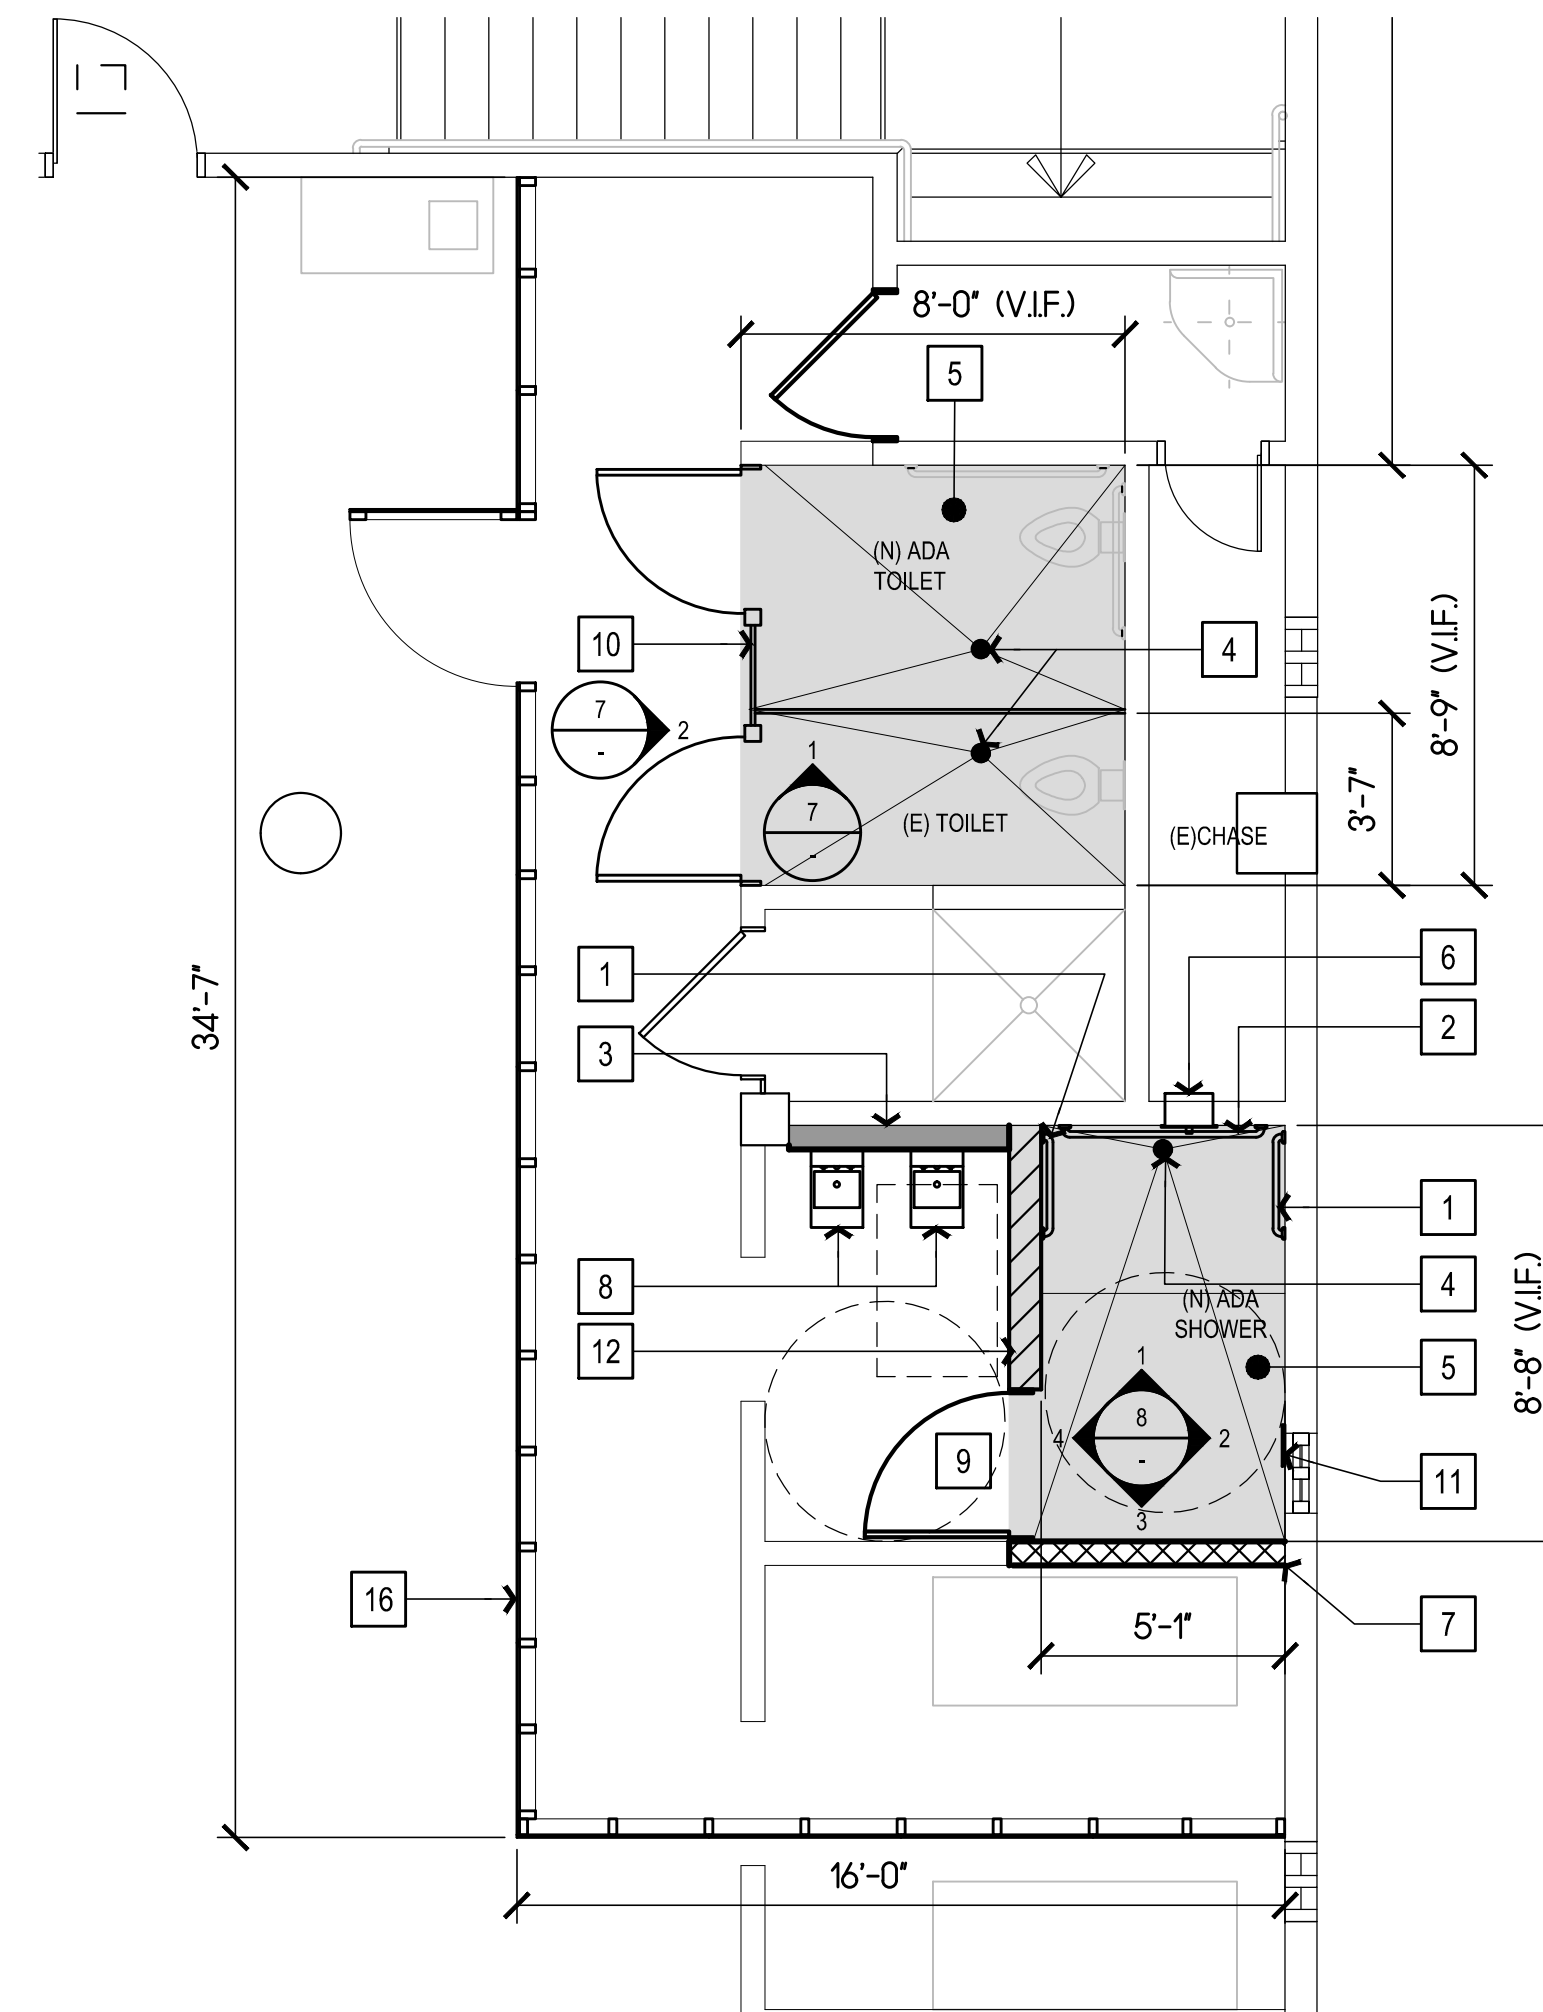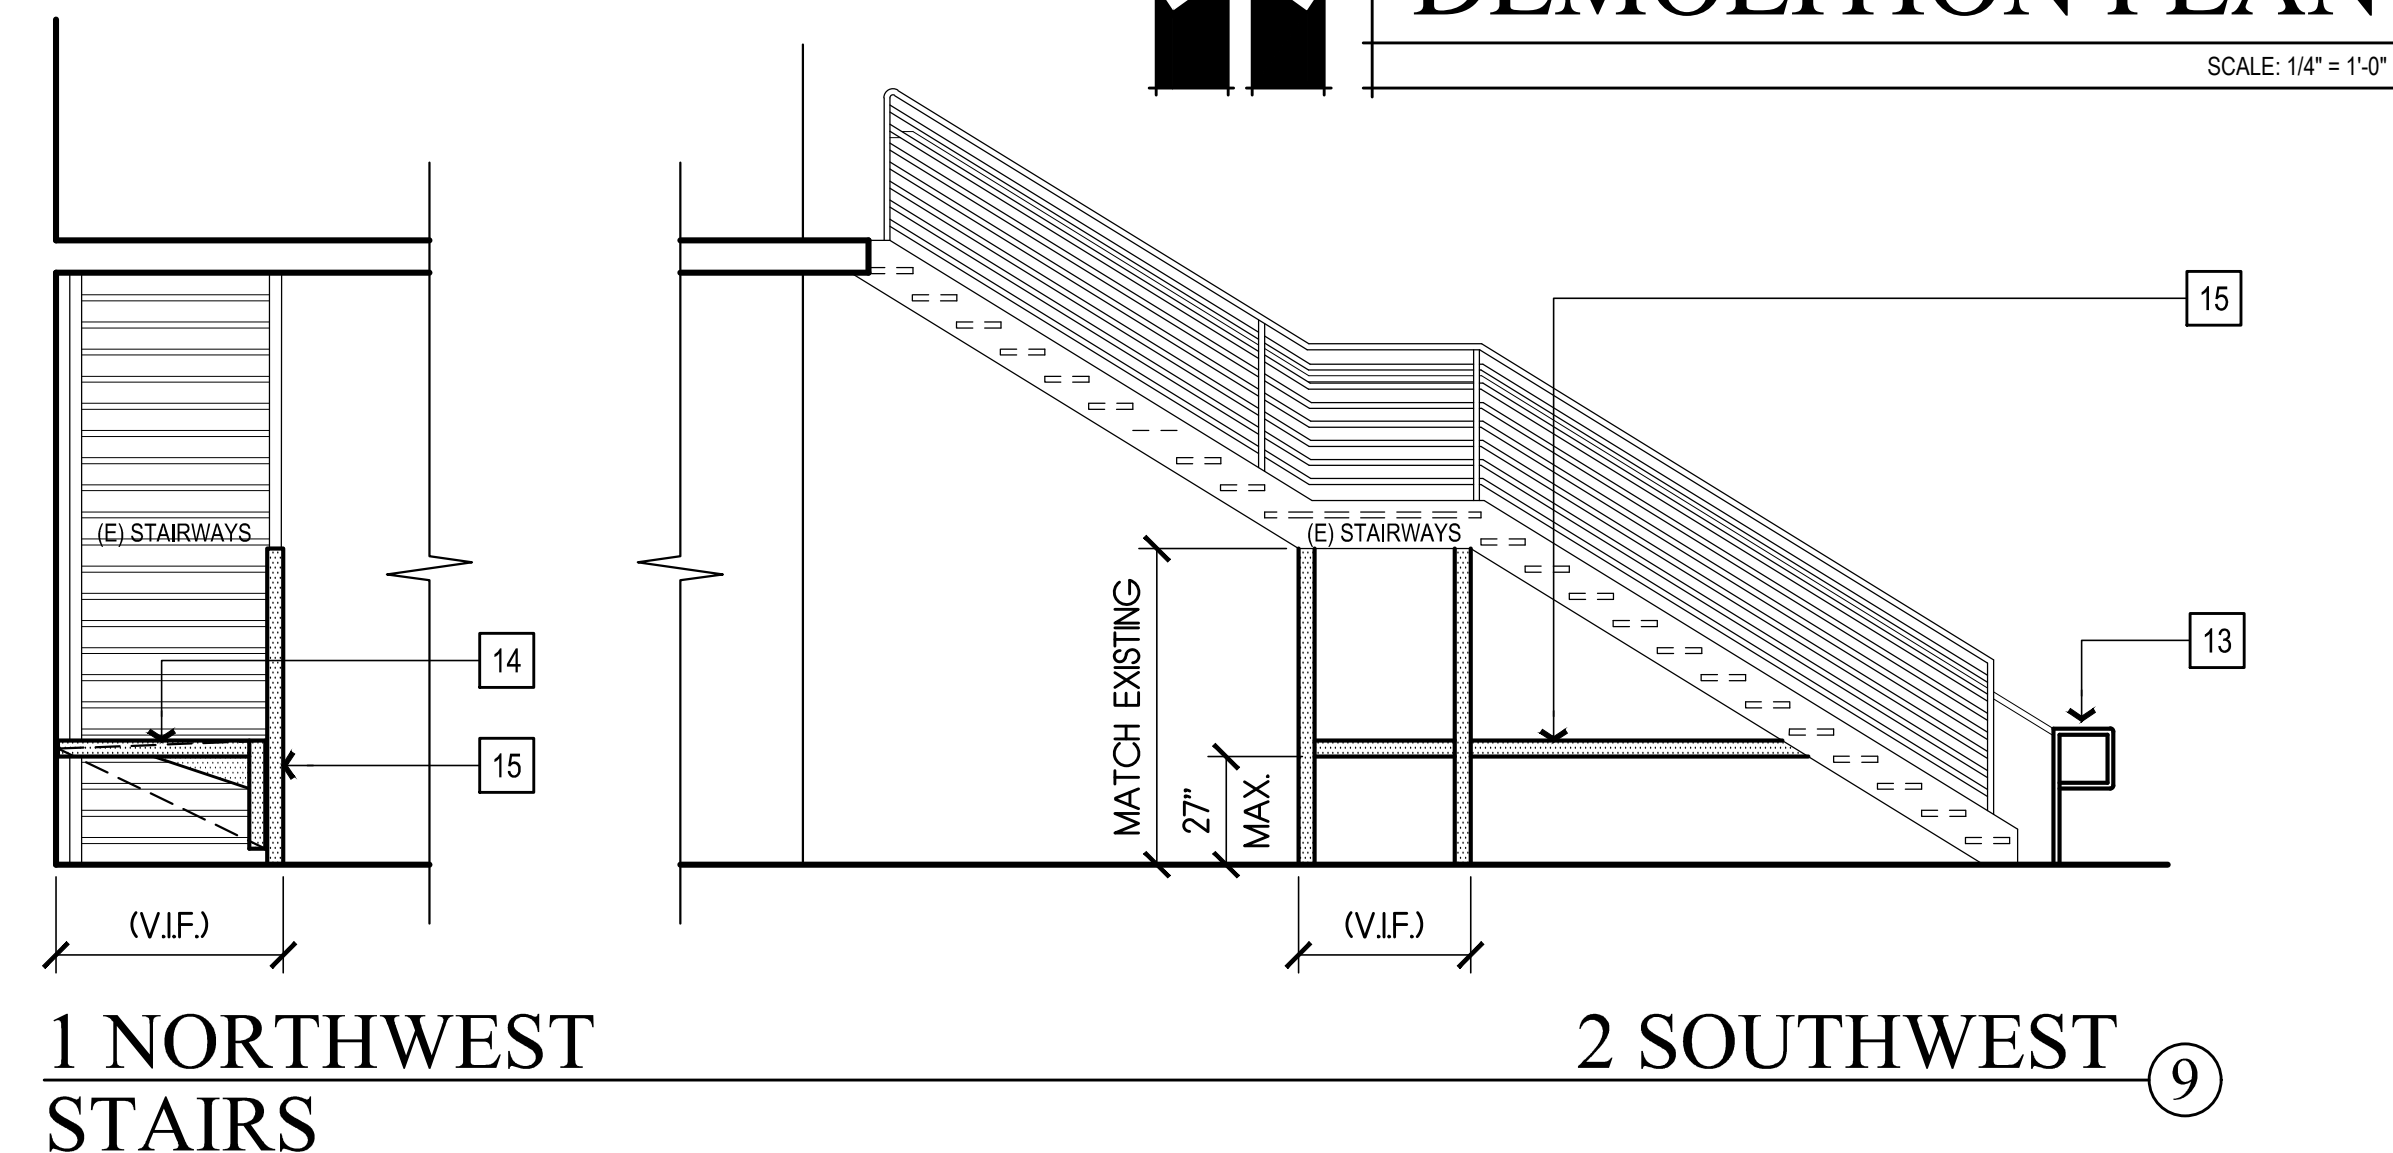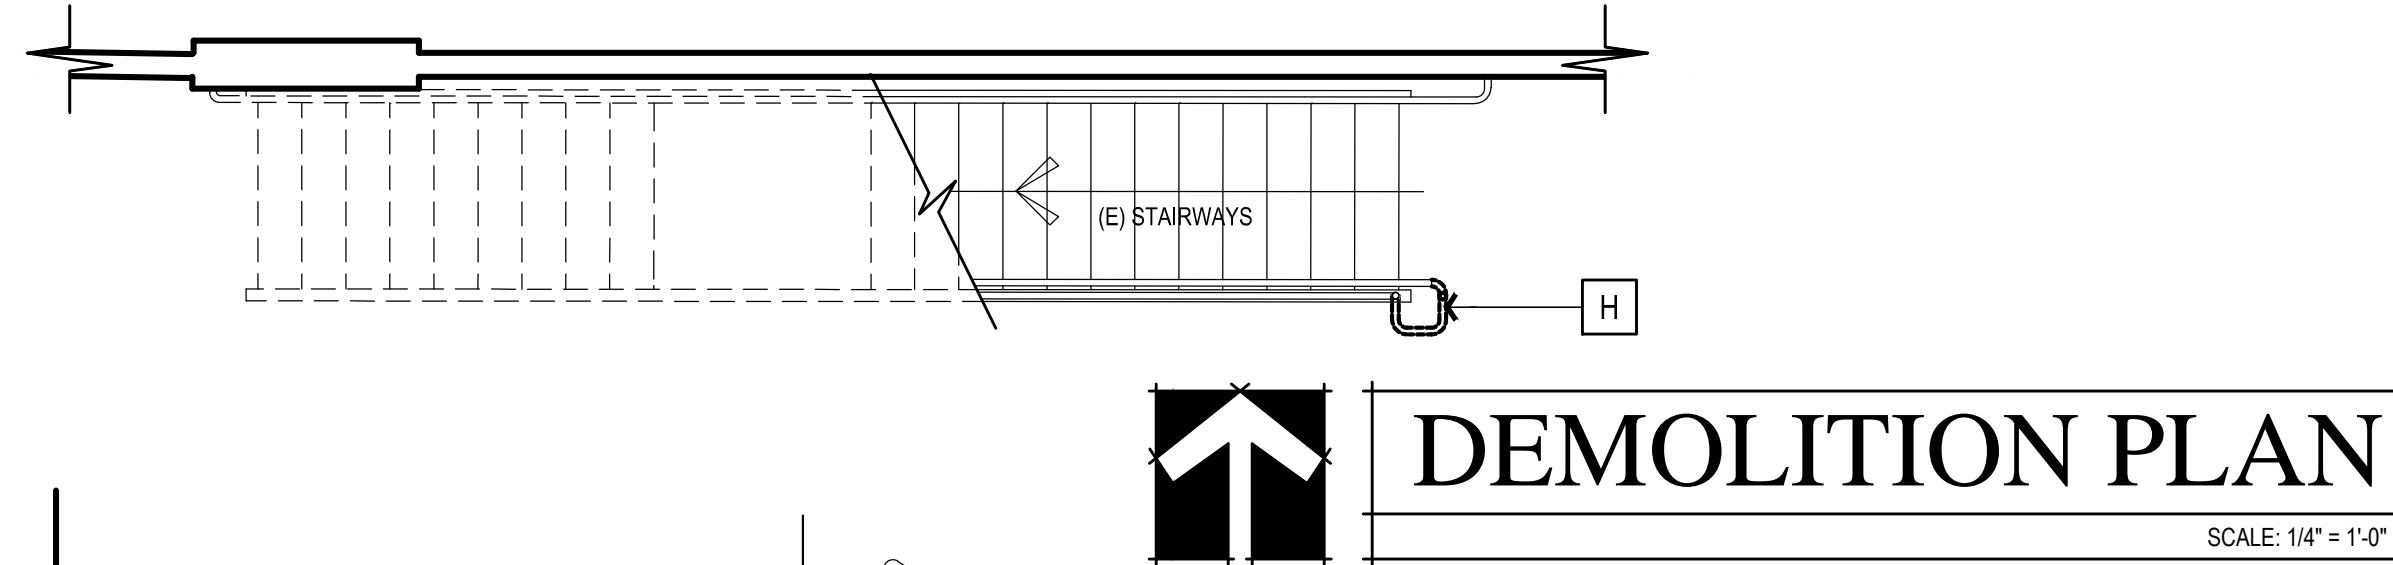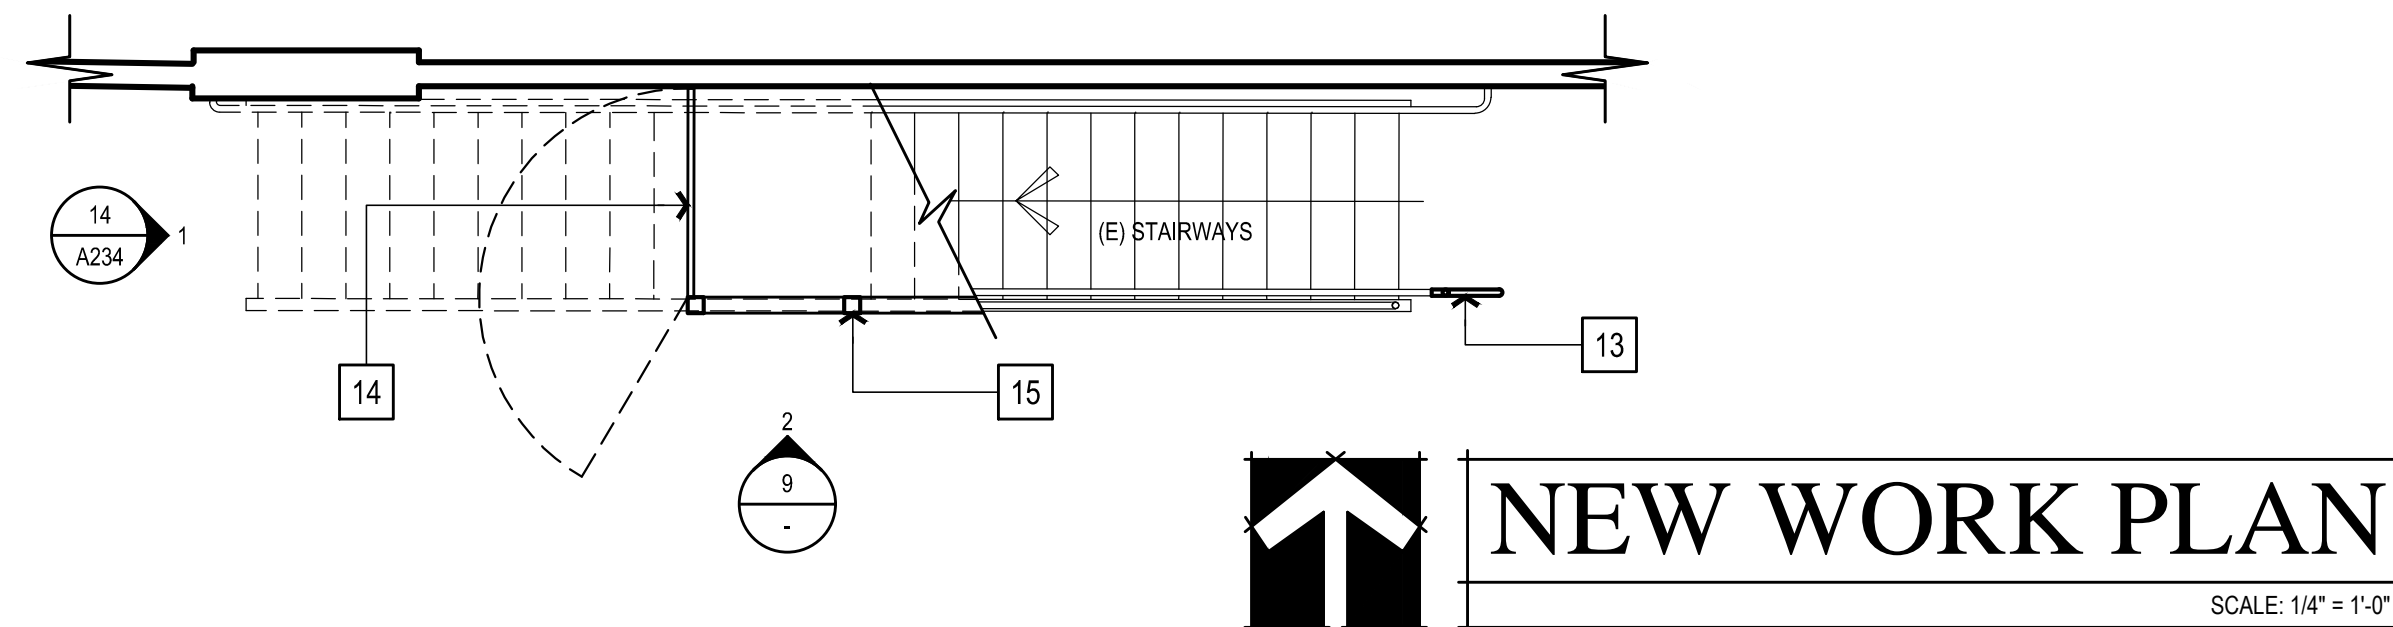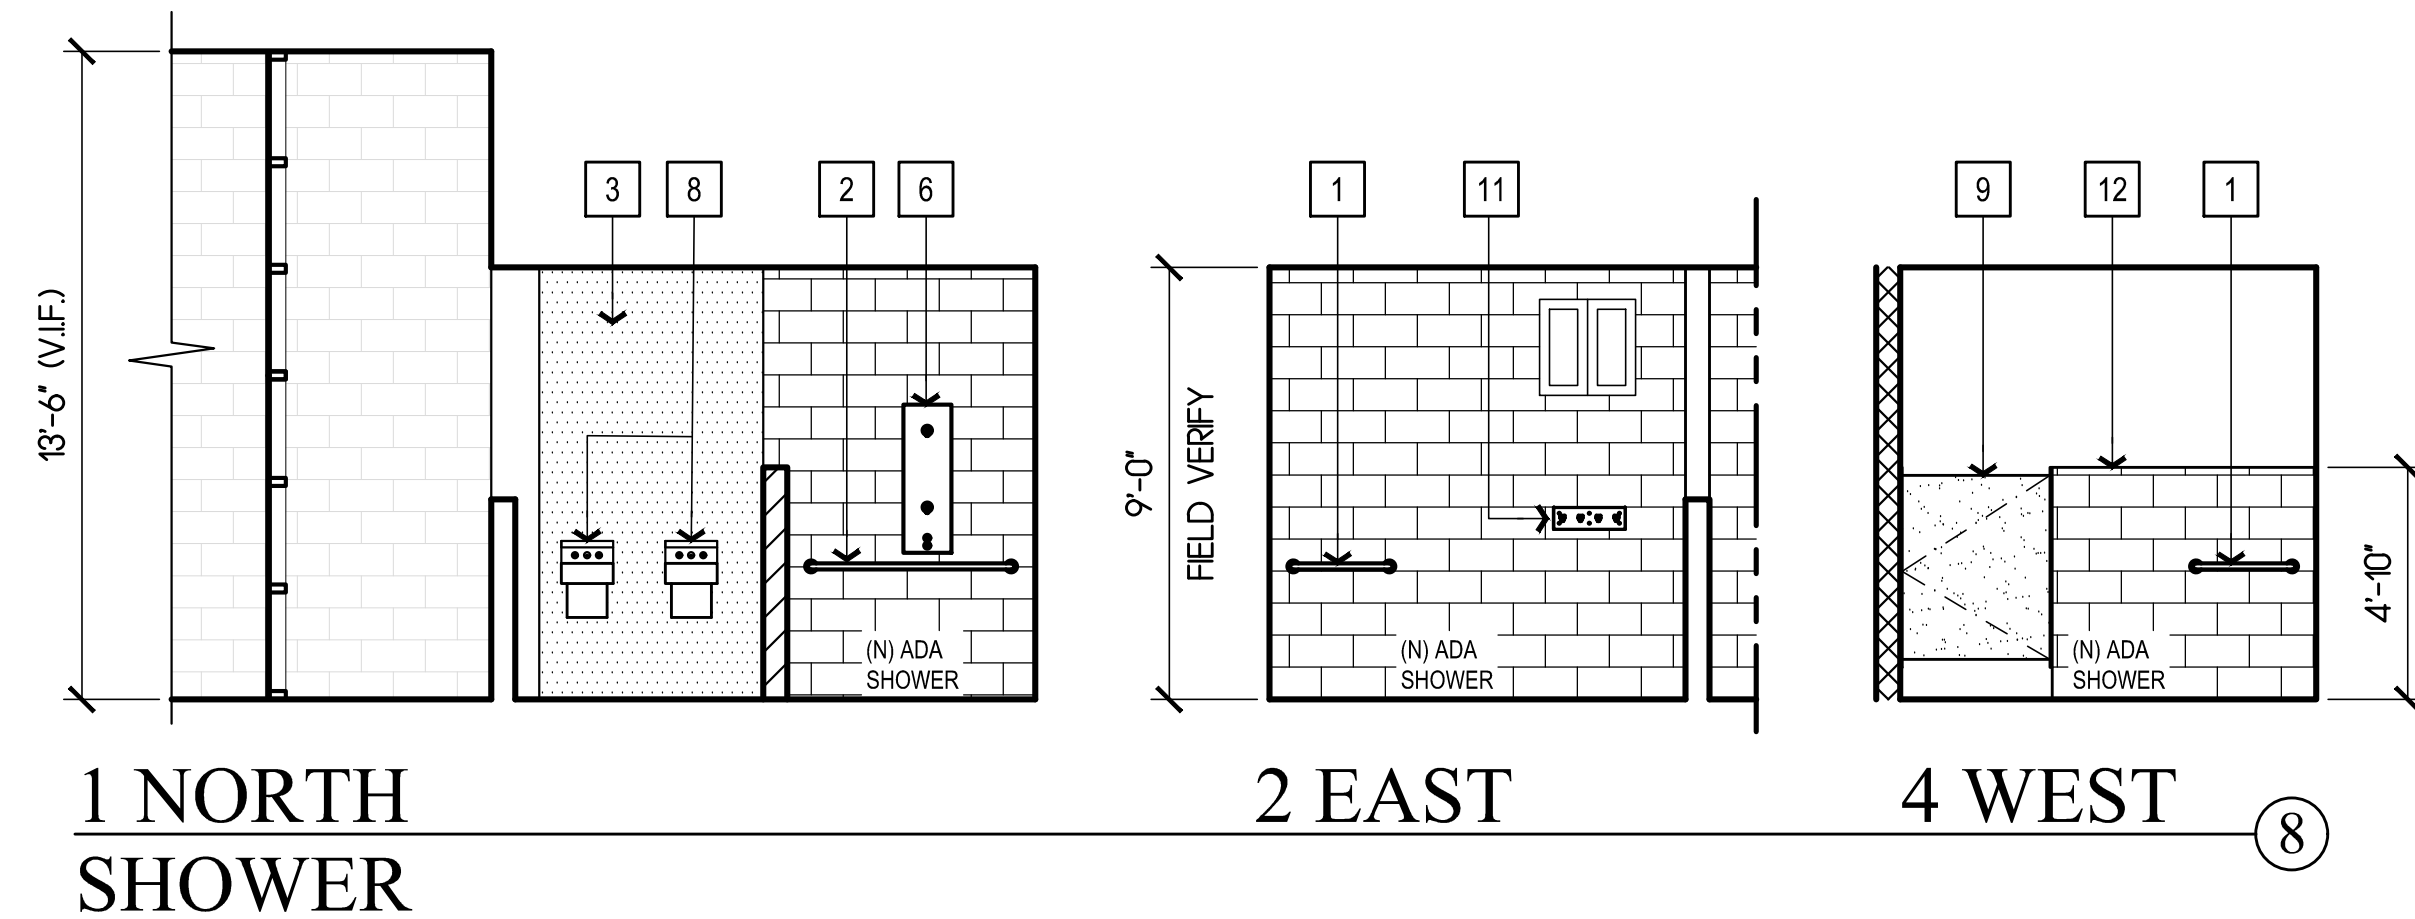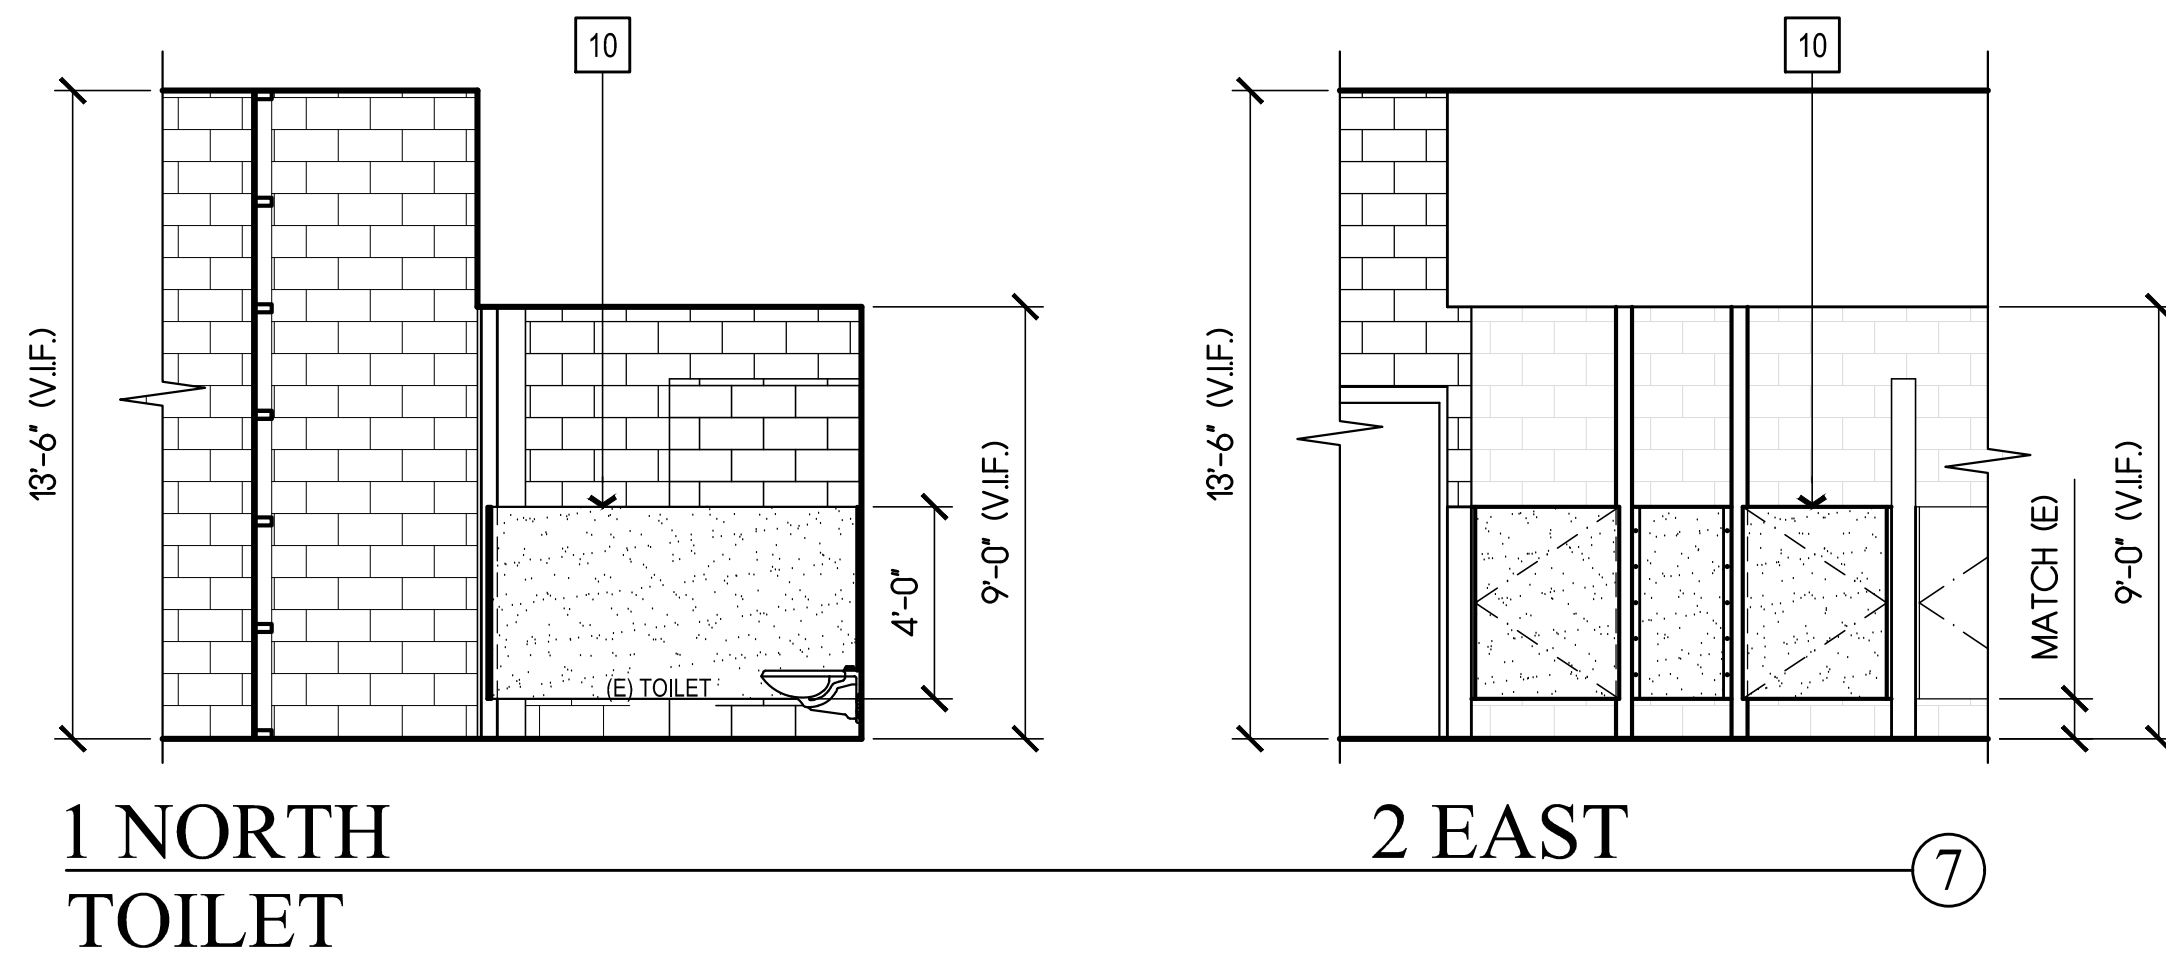

**NEW WORK SHEET NOTES**

- ALL ITEMS ARE NEW UNLESS NOTED (E) OR EXISTING!
- 2" SECURITY GRAB BAR WITH CLOSURE PLATE (SEE DETAIL 12/A610)
  - SECURITY GRAB BAR WITH CLOSURE PLATE (SEE DETAIL 12/A610)
  - 5/8" IMPACT RESISTANT GYP. BOARD OVER 6" METAL STUDS @ 16" O.C.
  - FLOOR DRAIN & GRATE, PROVIDE SECURITY/TAMPER RESISTANT FASTENERS.
  - REPAIRED CONCRETE FLOOR WITH NEW SLOPE AND FINISH.
  - DUAL SHOWER HEAD UNIT.
  - 6" CMU WALL TO UNDERSIDE OF STRUCTURE (SEE DETAILS 16/10, 2/6/10 AND 3/6/10)
  - WALL-MOUNT STAINLESS STEEL LAVATORY.
  - 1" SOLID PLASTIC DOOR (SEE DETAIL 5/A611)
  - 1" SOLID PLASTIC PARTITION WITH 1" SOLID PLASTIC DOOR (SEE DETAIL 7/A611)
  - TOWEL HOOK (MAX. HEIGHT 48" TO TOP OF FIXTURE)
  - 6" CMU WALL PARTITION.
  - HANDRAIL EXTENSION WELDED TO (E) HANDRAIL DIAMETER TO MATCH (E) HANDRAIL (SEE DETAIL 6/A610)
  - HSS GATE (SEE DETAIL 2/A611)
  - HSS WARNING BARRIER.
  - TEMPORARY WALL WITH 3070 SOLID CORE DOOR WITH DEADBOLT LOCK (SEE DETAIL 8/A611)

**NEW WORK GENERAL NOTES**

- RECYCLE AND/OR SALVAGE FOR REUSE A MINIMUM OF 50% OF THE NON-HAZARDOUS CONSTRUCTION WASTE. UTILIZE A WASTE MANAGEMENT COMPANY THAT PROVIDES VERIFIABLE DOCUMENTATION OF THE PERCENTAGE OF CONSTRUCTION WASTE DIVERTED FROM THE LANDFILL. SUBMIT DOCUMENTATION TO SONOMA COUNTY PRMD.
- FINISHES AT ALTERED AREAS: REMOVE EXISTING WALL FINISHES.
- PATCH, REPAIR, PREPARE ALL SURFACES FOR FINISH MATERIALS WHERE DISTURBED BY ALTERATIONS.
- ADJUST FLOOR SLOPES PER PLANS.
- SEALED CONCRETE TO MATCH (E) CONDITIONS. REPAIR WHERE DISTURBED BY ALTERATION PROCESS.
- SEE MECHANICAL AND PLUMBING DRAWINGS FOR UTILITY LOCATION IN CHASE.
- WALL FINISH AT ALTERED AREAS PRIME AND PAINTED CMU WALLS TO MATCH EXISTING CONDITIONS.
- FLOOR FINISH AT ALTERED AREAS: SEALED CONCRETE TO MATCH EXISTING CONDITIONS OF ROOM.
- INSTALL RESINOUS EPOXY COATING ON ALL WALLS, FLOOR AND CEILING OF THE SHOWER AREA.
- PROVIDE POLYURETHANE CONCRETE FILLER SYSTEM APPROVED BY THE FLOORING MANUFACTURER TO CREATE REQUIRED FLOOR SLOPE.
- ALL ADDED, MOVED OR MODIFIED STEEL PIPE RAILING AND STAIRS COMPONENTS TO BE PREPARED FOR PRIME AND PAINT FINISH. GRIND SMOOTH, ACCURATE AND TRUE TO PROFILE THE FOLLOWING STEEL CONNECTIONS:
  - EXPOSED CUT AND/OR FILLED ENDS OF FABRICATED SHAPES
  - ALL WELDS EXPOSED TO VIEW
  - MITERED AND FIT-UP CORNERS AND INTERSECTIONS
- PRIME AND PAINT FINISH AT ALL ADDED, MOVED OR ALTERED HANDRAIL ASSEMBLIES TO MATCH EXISTING CONDITIONS.
- EXISTING STAIRS HAVE OPEN RISERS. RISERS SHALL REMAIN OPEN PER 2013 CBC 1009.7.53 EXCEPTION 2.

**LEGEND**

- ALL ITEMS ARE NEW UNLESS NOTED (E) OR EXISTING!
- (E) CMU WALL
  - 6" CMU WALL LOW PARTITION
  - 6" CMU WALL TO UNDERSIDE OF STRUCTURE
  - IMPACT RESISTANT GYPSUM WALL
  - PATCH, REPAIR, SLOPE AND PAINT (E) FLOOR


**DEMOLITION SHEET NOTES**

- ALL ITEMS ARE EXISTING UNLESS NOTED (N) OR NEW!
- A REMOVE CMU PARTITION COMPLETELY.
  - B REMOVE FLOOR DRAIN COMPLETELY. PREPARE CONNECTION FOR (N) FLOOR DRAIN.
  - C REMOVE FLOOR DRAIN. ADJUST CONNECTION FOR NEW DRAIN AND PROVIDE A SMOOTH TRANSITION AT NEW FLOORING.
  - D REMOVE LAVATORY COMPLETELY. PREPARE CONNECTIONS FOR NEW WALL.
  - E REMOVE DOOR STALL COMPLETELY.
  - F WATER CLOSET TO REMAIN.
  - G GRAB BAR TO REMAIN.
  - H CUT END OF HANDRAIL. PREPARE STEEL PIPE FOR NEW EXTENSION.

Copyright © 2020

All ideas, designs, arrangements and plans indicated or represented by this drawing are owned by, and the property of, NICHOLS MELBURG ROSSETTO, and are not to be reproduced, stored in a retrieval system, or transmitted in any form or by any means, electronic, mechanical, photocopying, recording, or by any information storage and retrieval system, without the written permission of NICHOLS MELBURG ROSSETTO.

**NICHOLS MELBURG ROSSETTO**  
ARCHITECTS + ENGINEERS  
300 KNOLLCREST DRIVE  
REDDING, CA 96002  
(530) 222-3300 (530) 222-3538 FAX  
<http://www.nmrdesign.com>

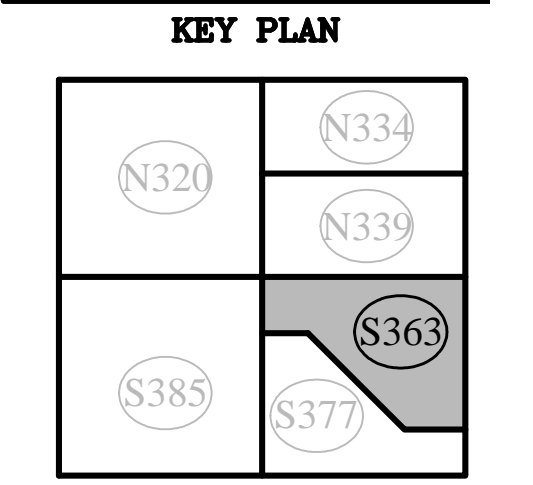

**PROJECT NAME**  
ACCESSIBILITY IMPROVEMENTS FOR HUMBOLDT COUNTY JAIL

**901 6TH STREET EUREKA, CALIFORNIA**

**SHEET TITLE**  
THIRD LEVEL ROOM S363

**DRAWING STATUS**  
CONSTRUCTION DOCUMENTS

**REVISIONS**

Sym.	Description	Date

Drawn By	CI
Checked By	DR
Date Drawn	08/01/2021
Scale	AS NOTED
Job No.	17-6431

**SHEET No.**  
A230

















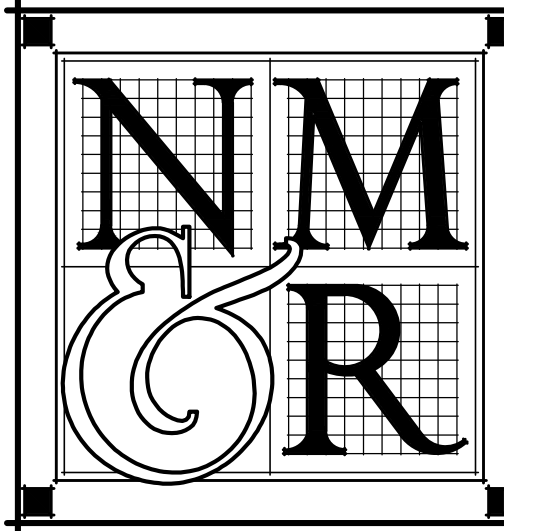

**NICHOLS MELBURG ROSSETTO**  
 ARCHITECTS + ENGINEERS  
 300 KNOLLCREST DRIVE  
 REDDING, CA 96002  
 (530) 222-3300 (530) 222-3538 FAX  
<http://www.nmrdesign.com>

**KEY PLAN**

**LICENSE STAMPS**

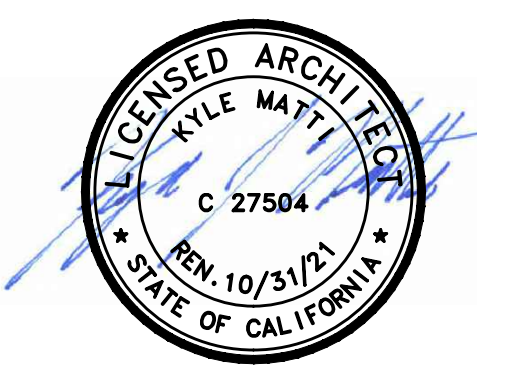

**PROJECT NAME**  
**ACCESSIBILITY IMPROVEMENTS**  
**FOR HUMBOLDT COUNTY JAIL**

**901 6TH STREET EUREKA, CALIFORNIA**

**SHEET TITLE**  
**DETAILS**










**DRAWING STATUS**  
**CONSTRUCTION DOCUMENTS**

**REVISIONS**  
 Sym. Description By Date

Drawn By	CI
Checked By	DR
Date Drawn	08/01/2021
Scale	AS NOTED
Job No.	17-6430



**SHEET No.**

**A611**

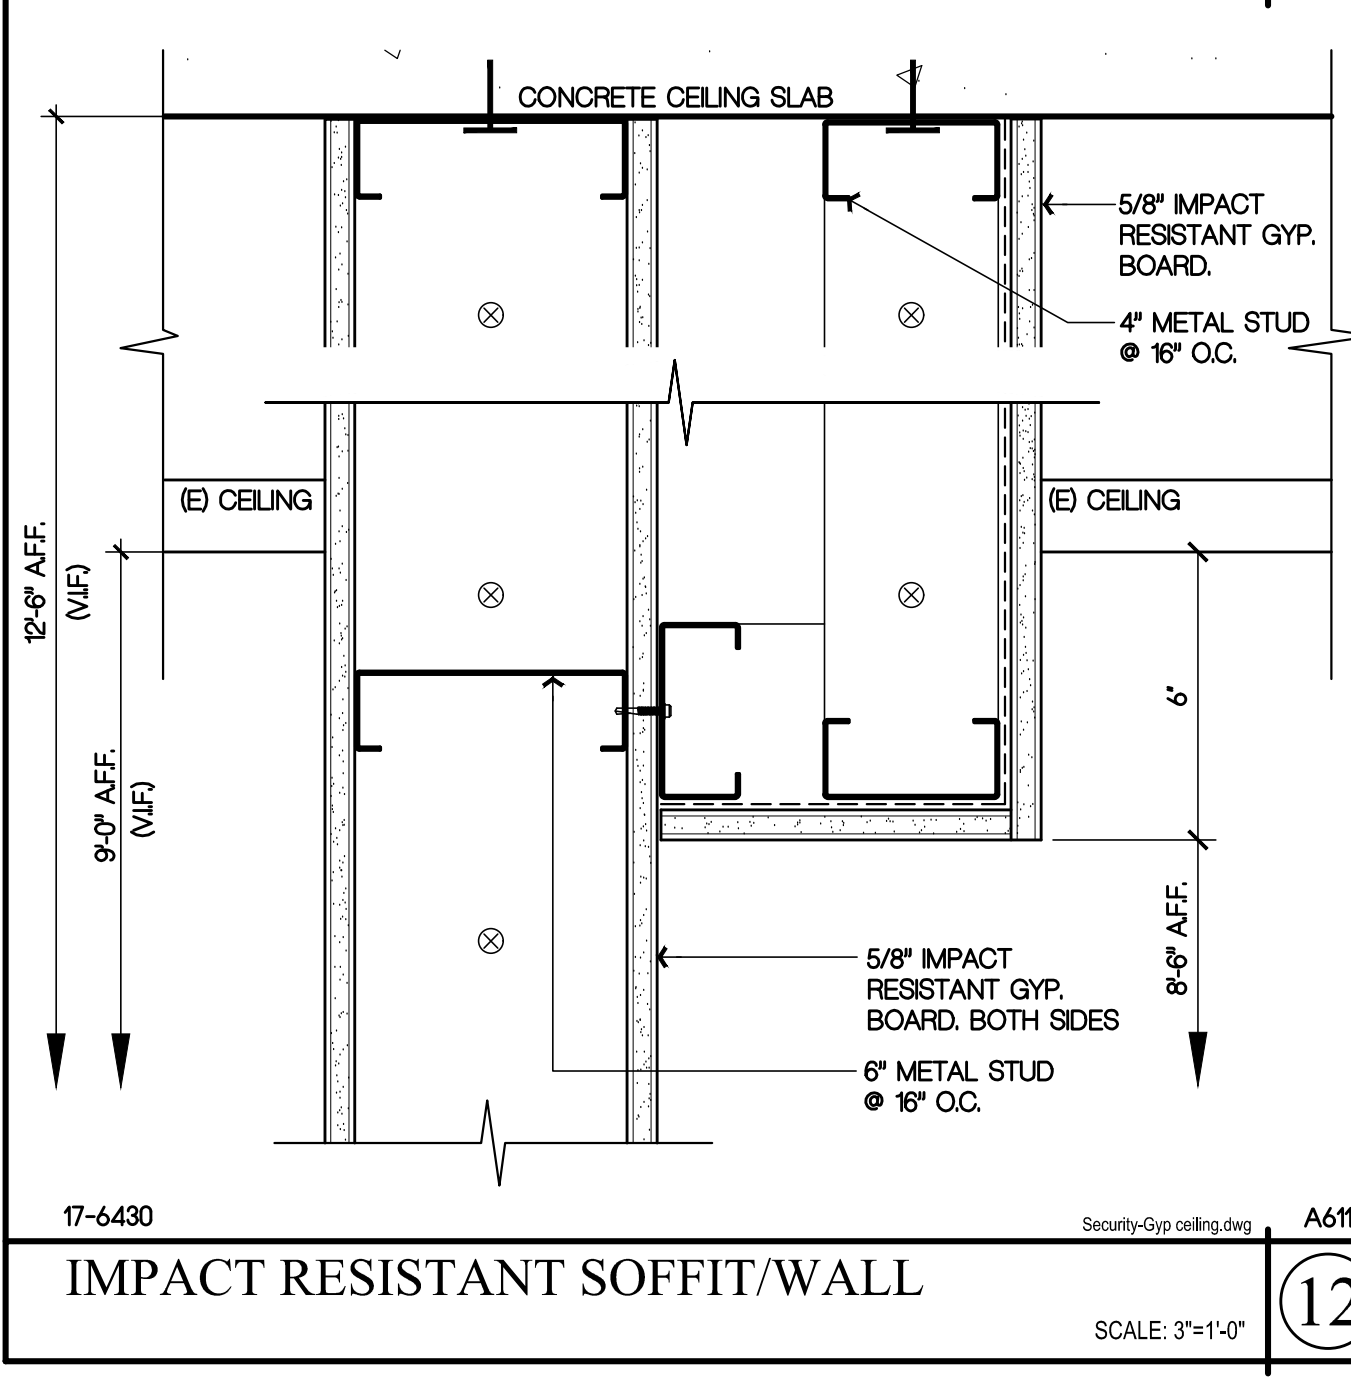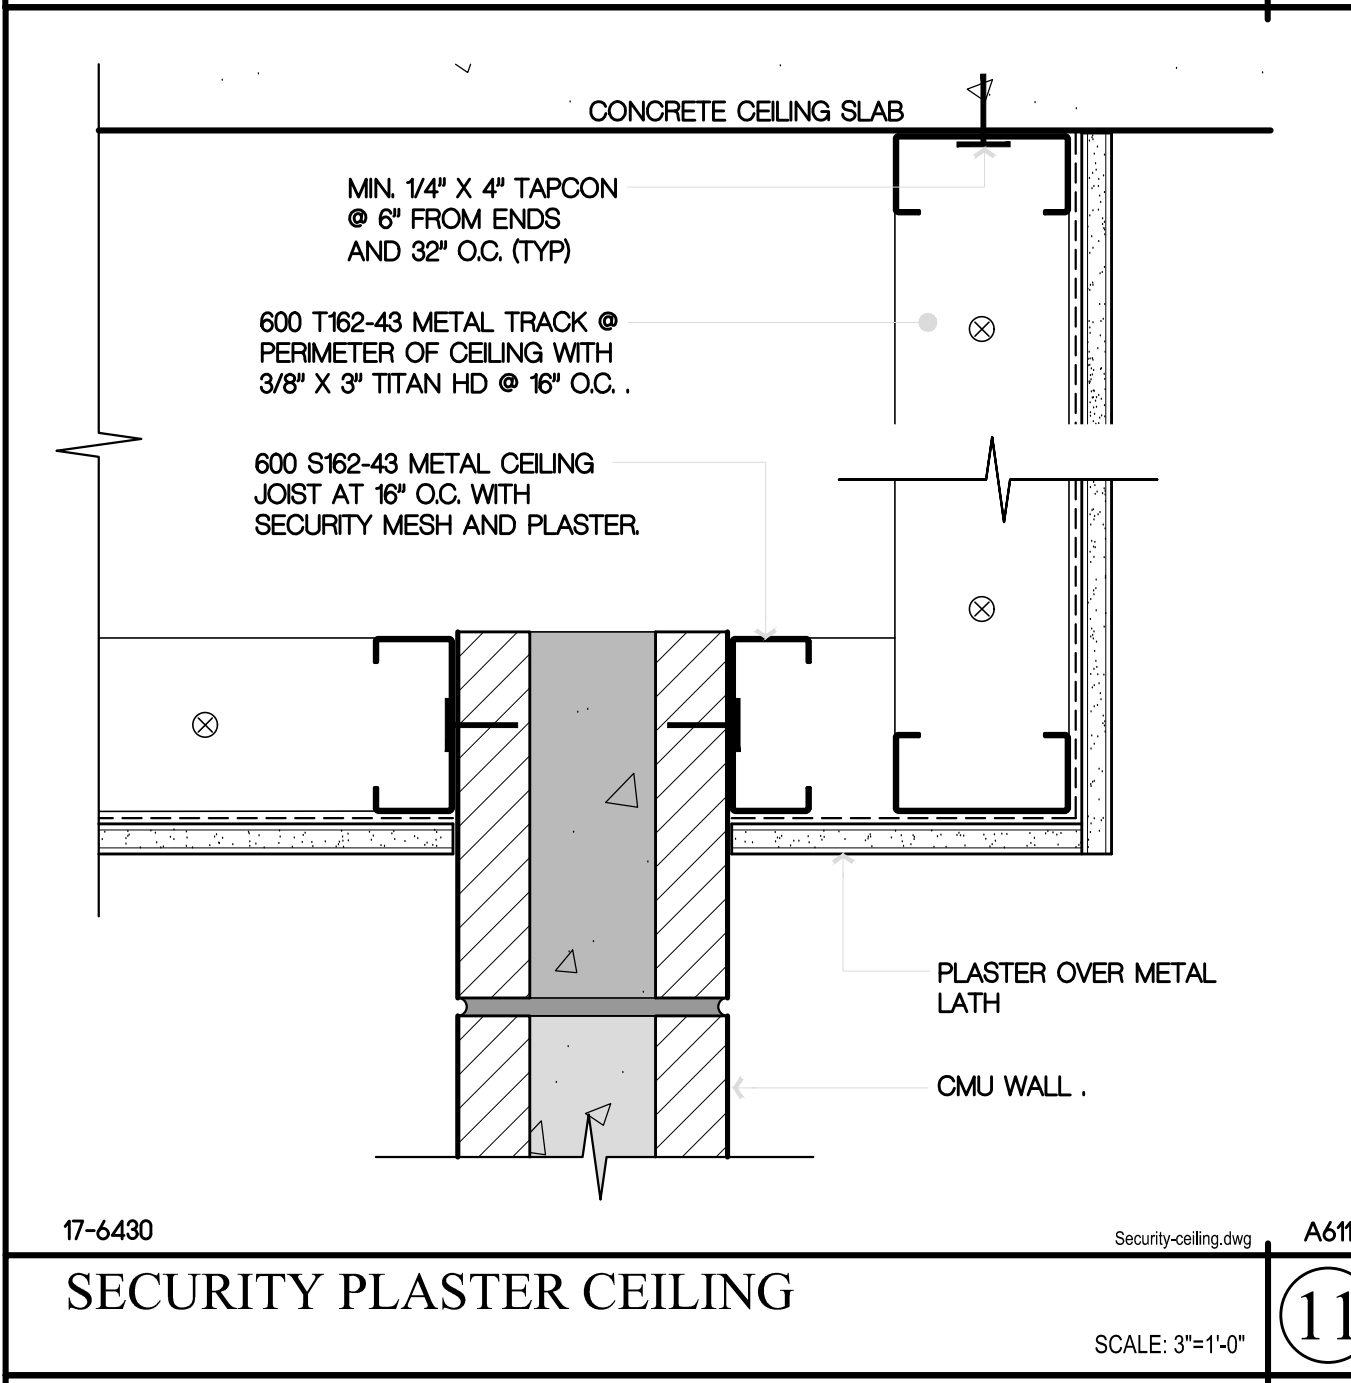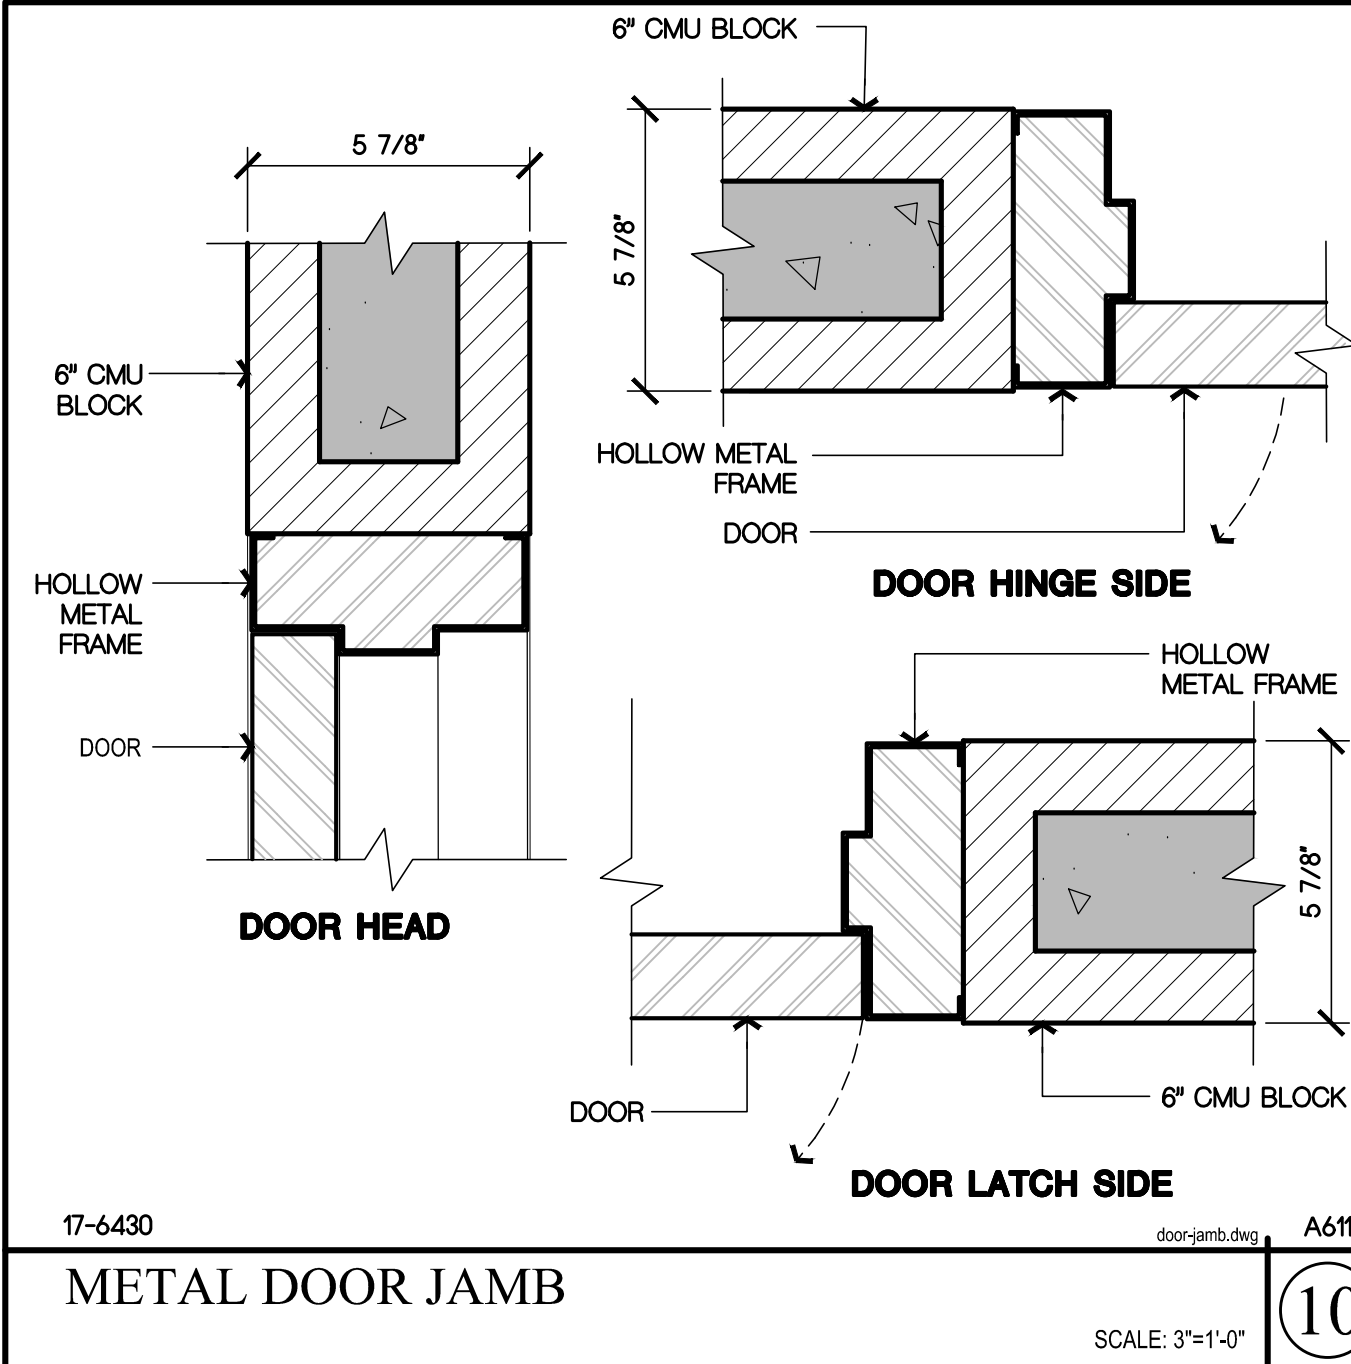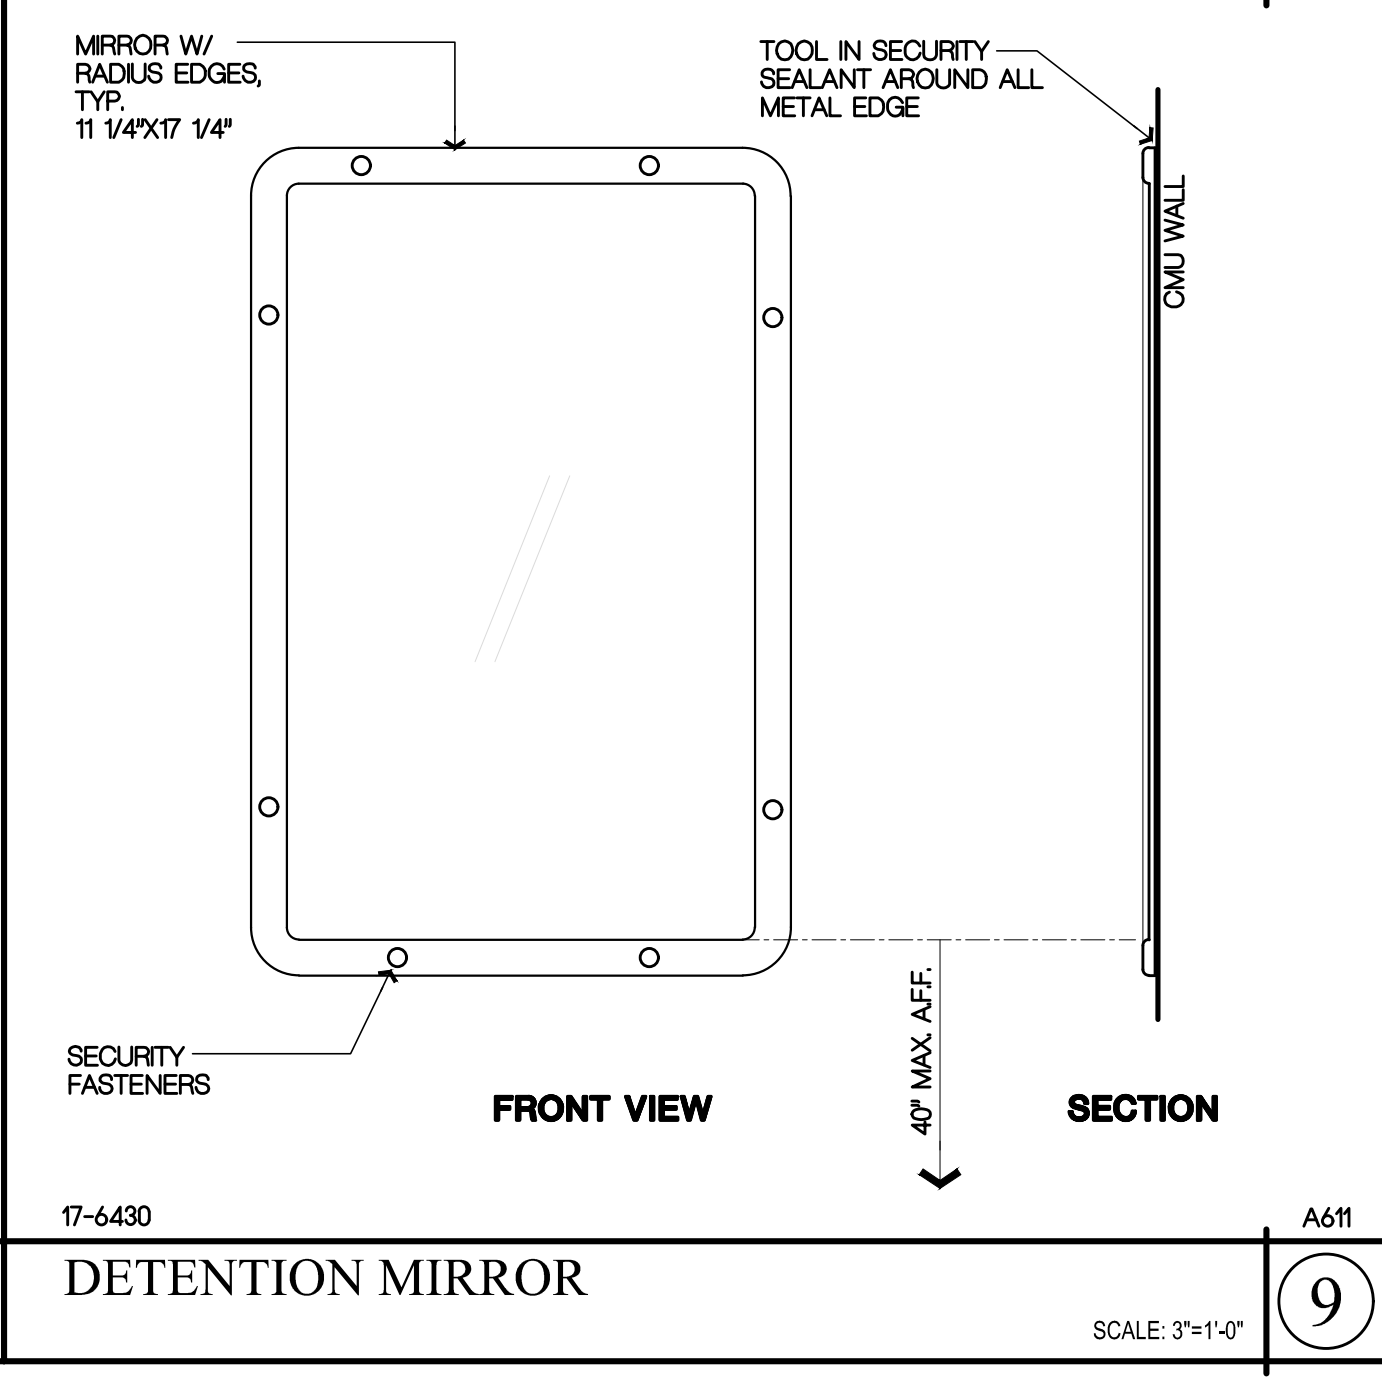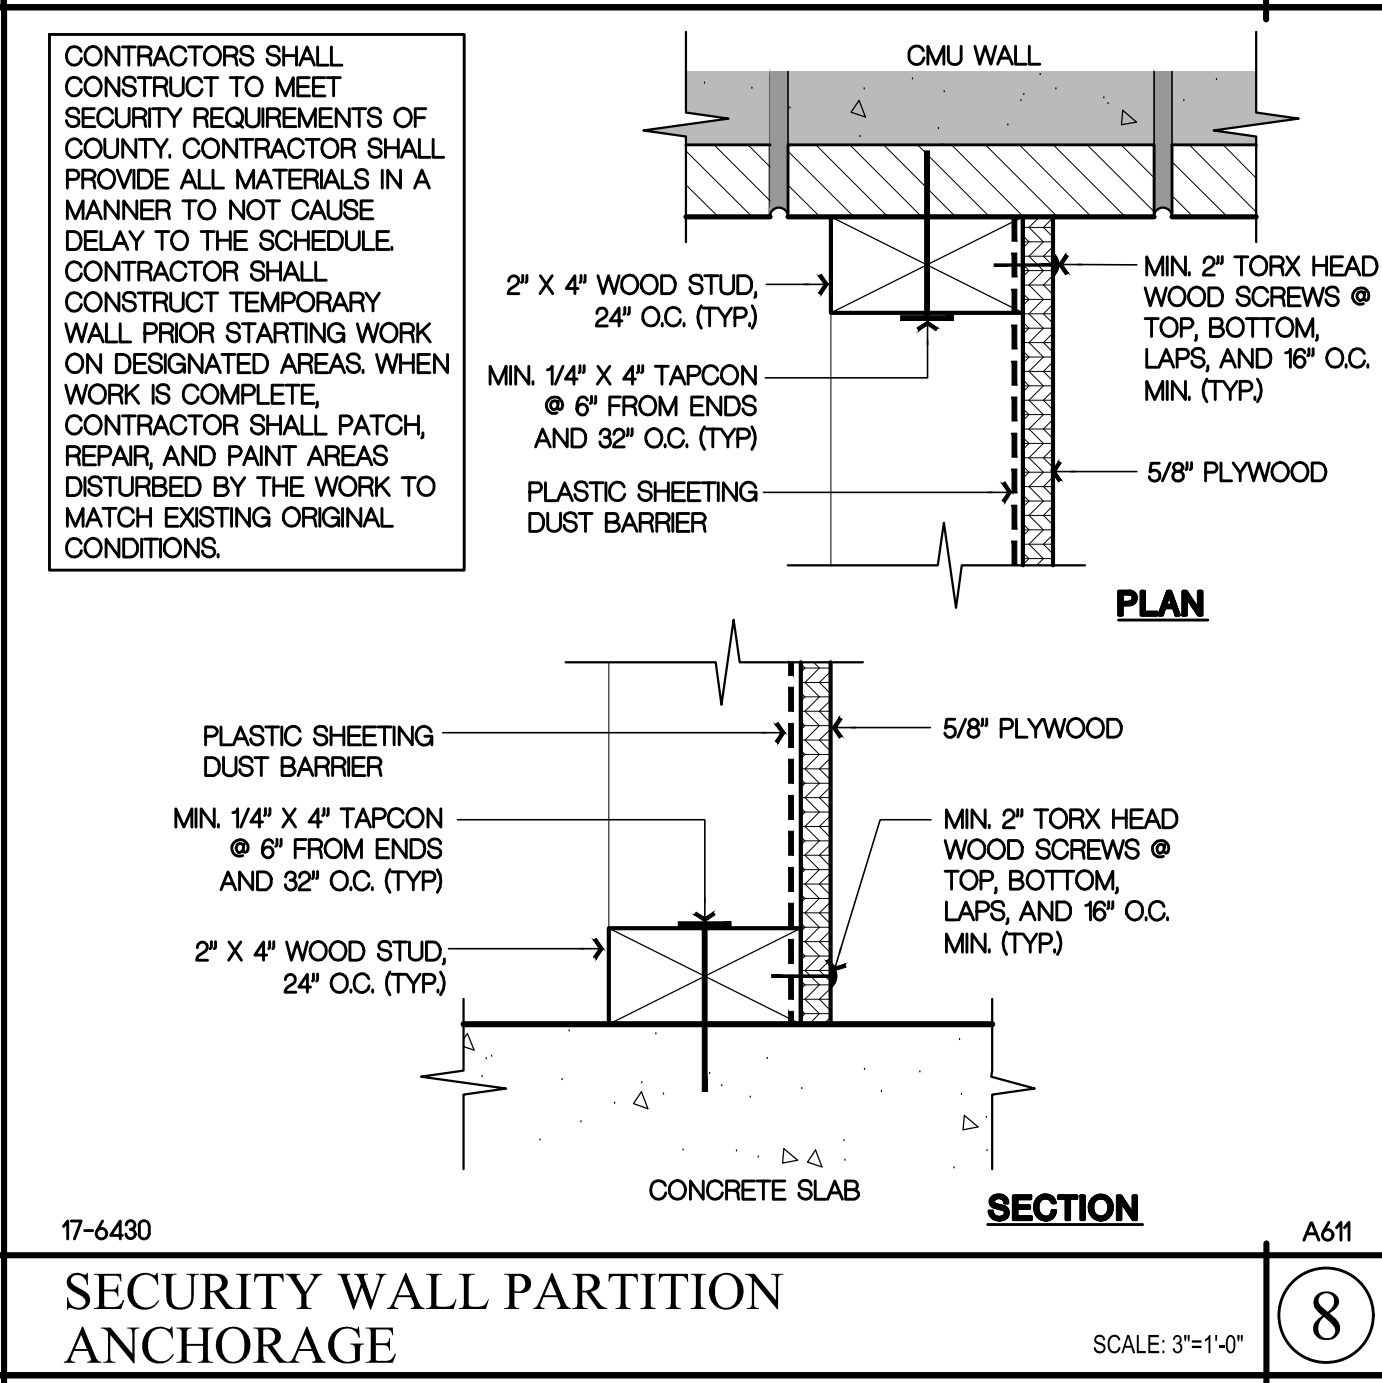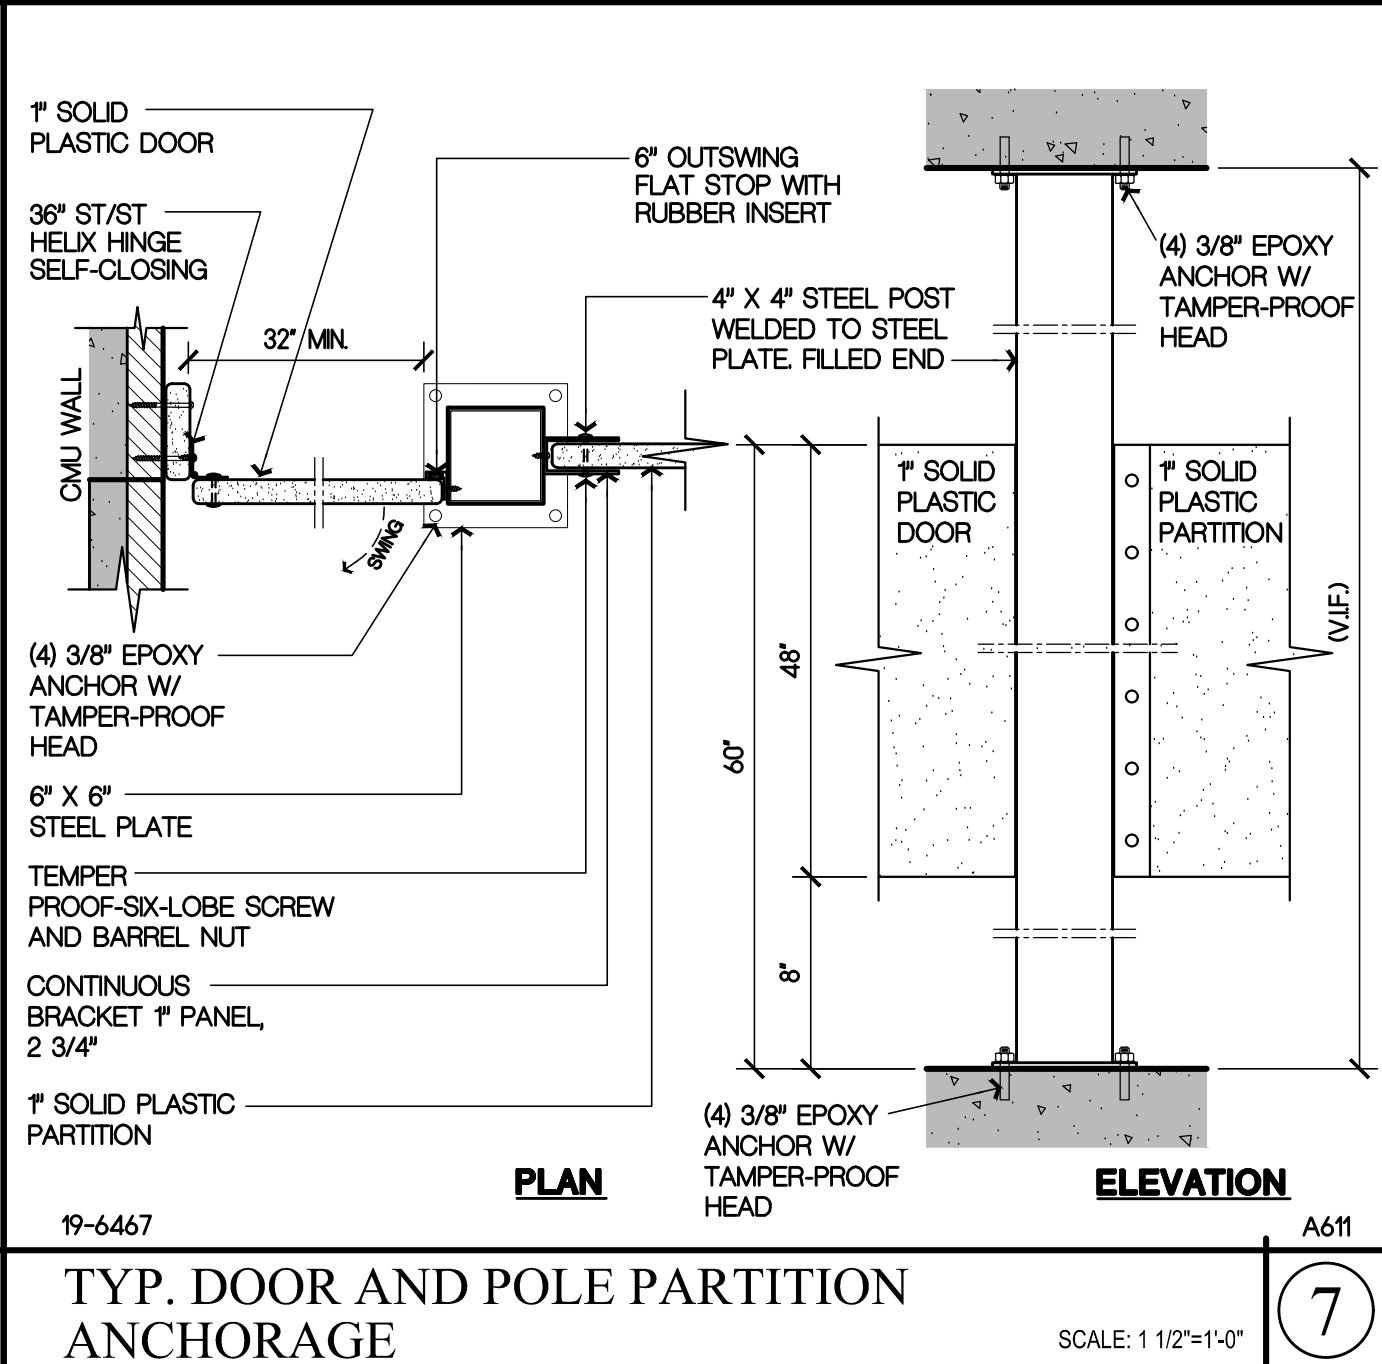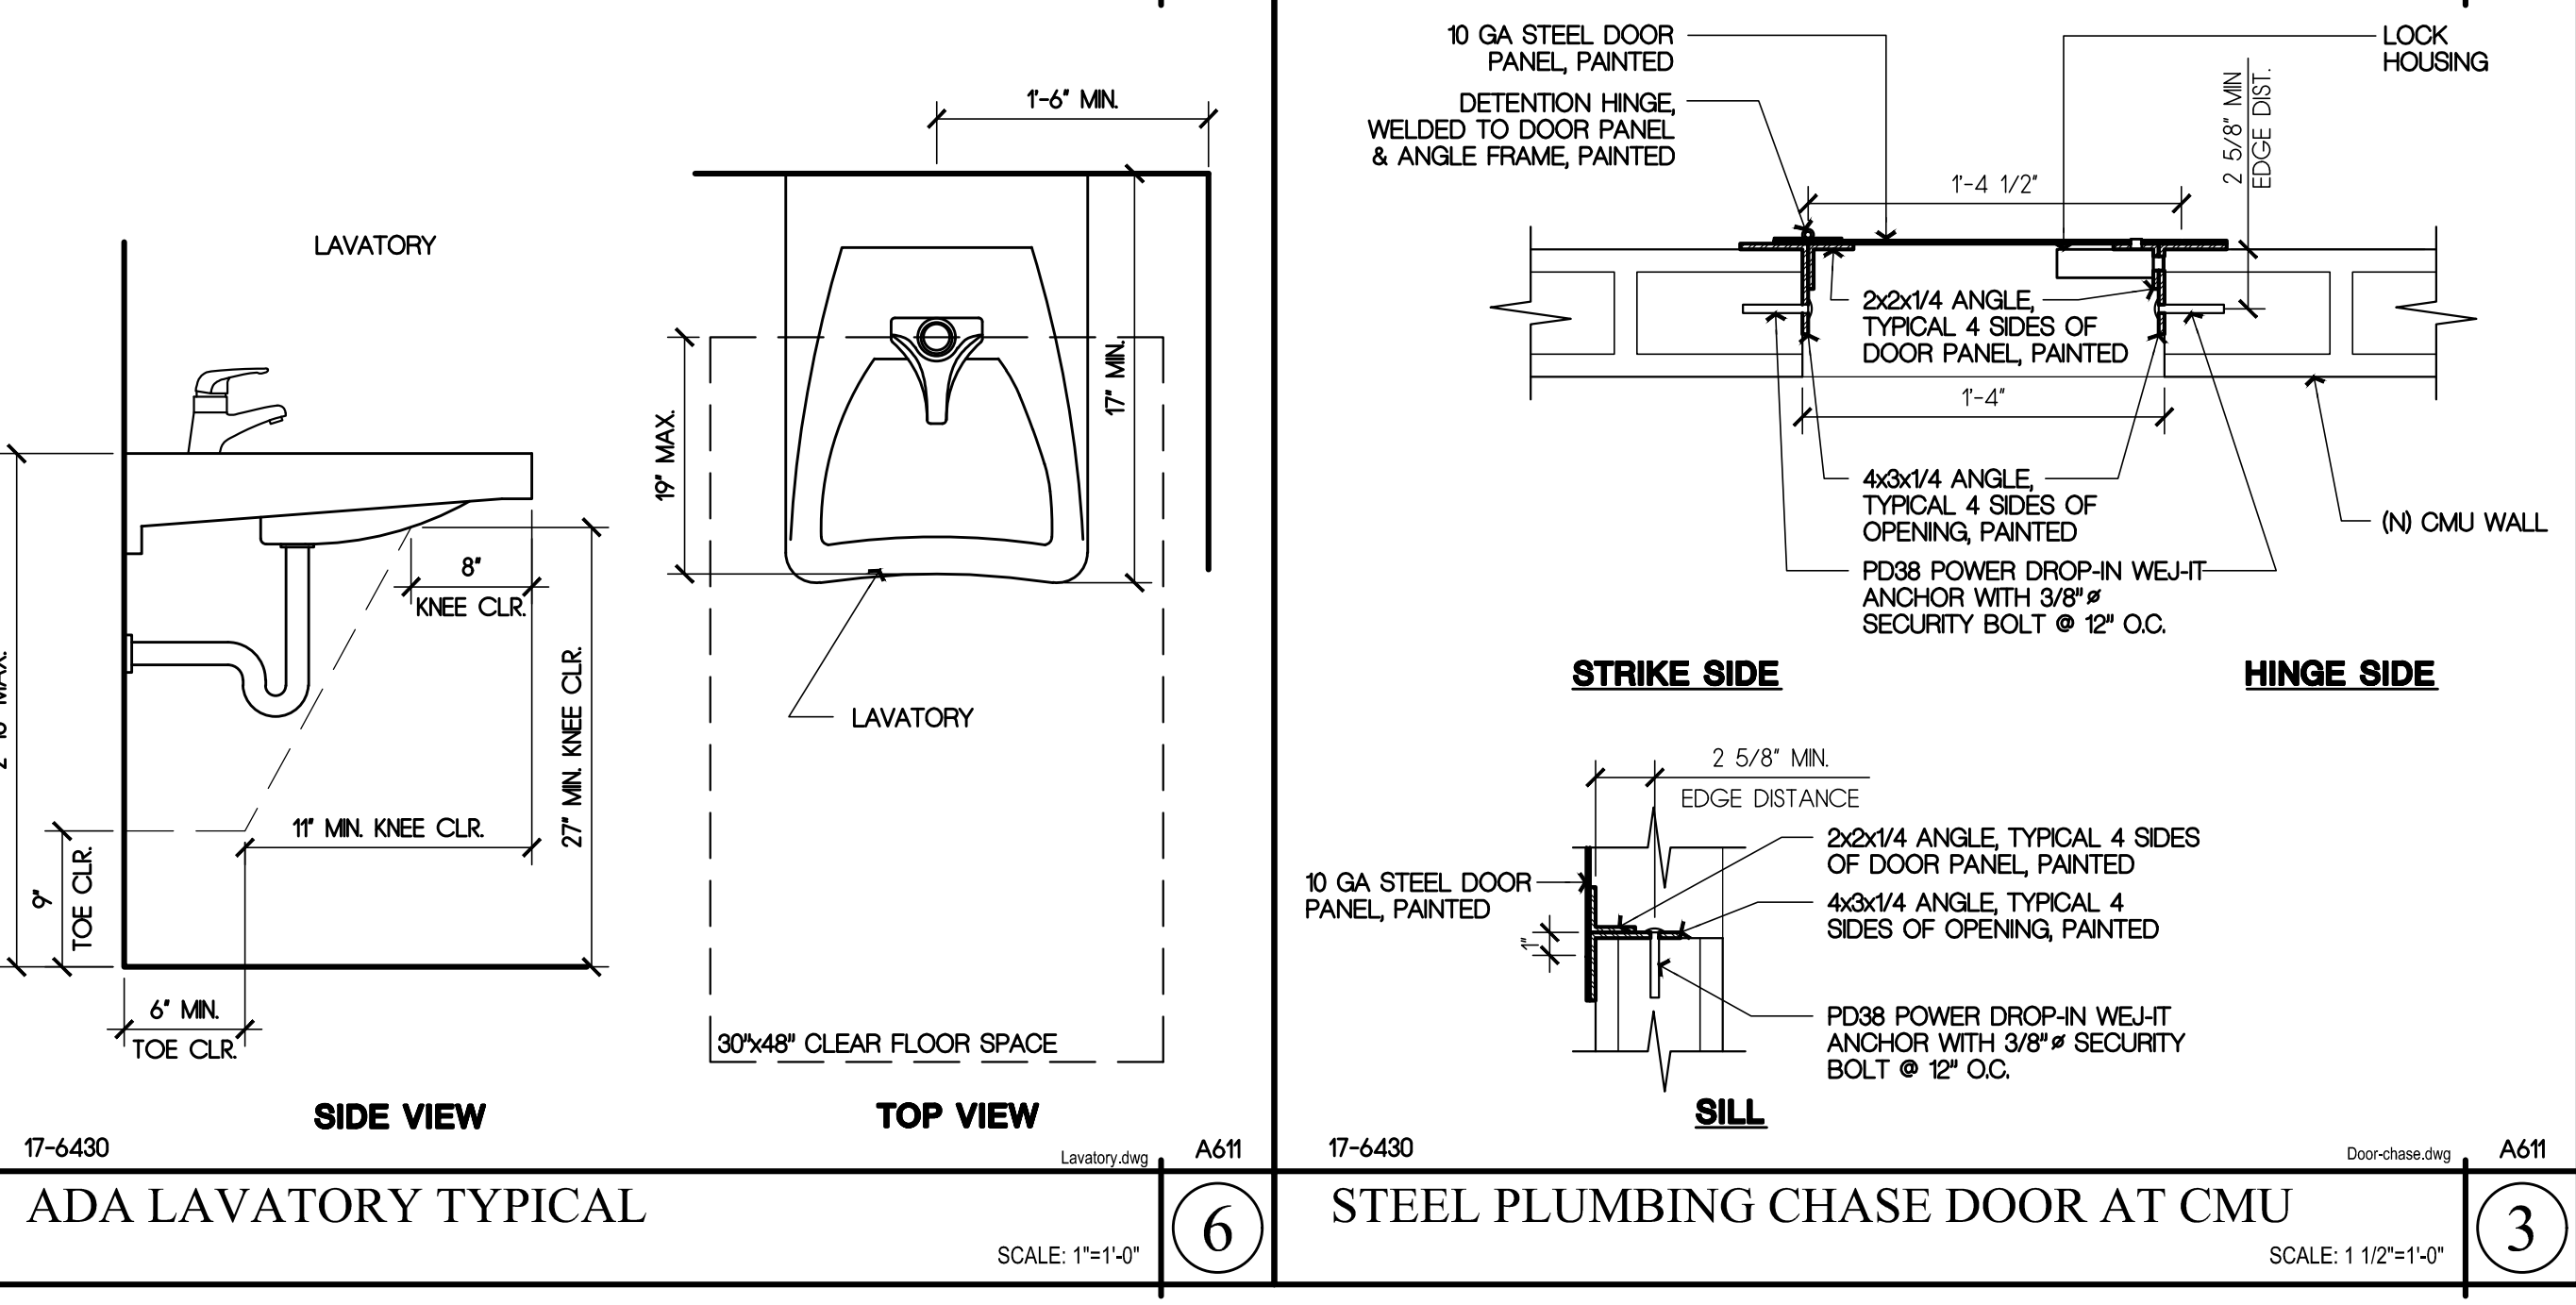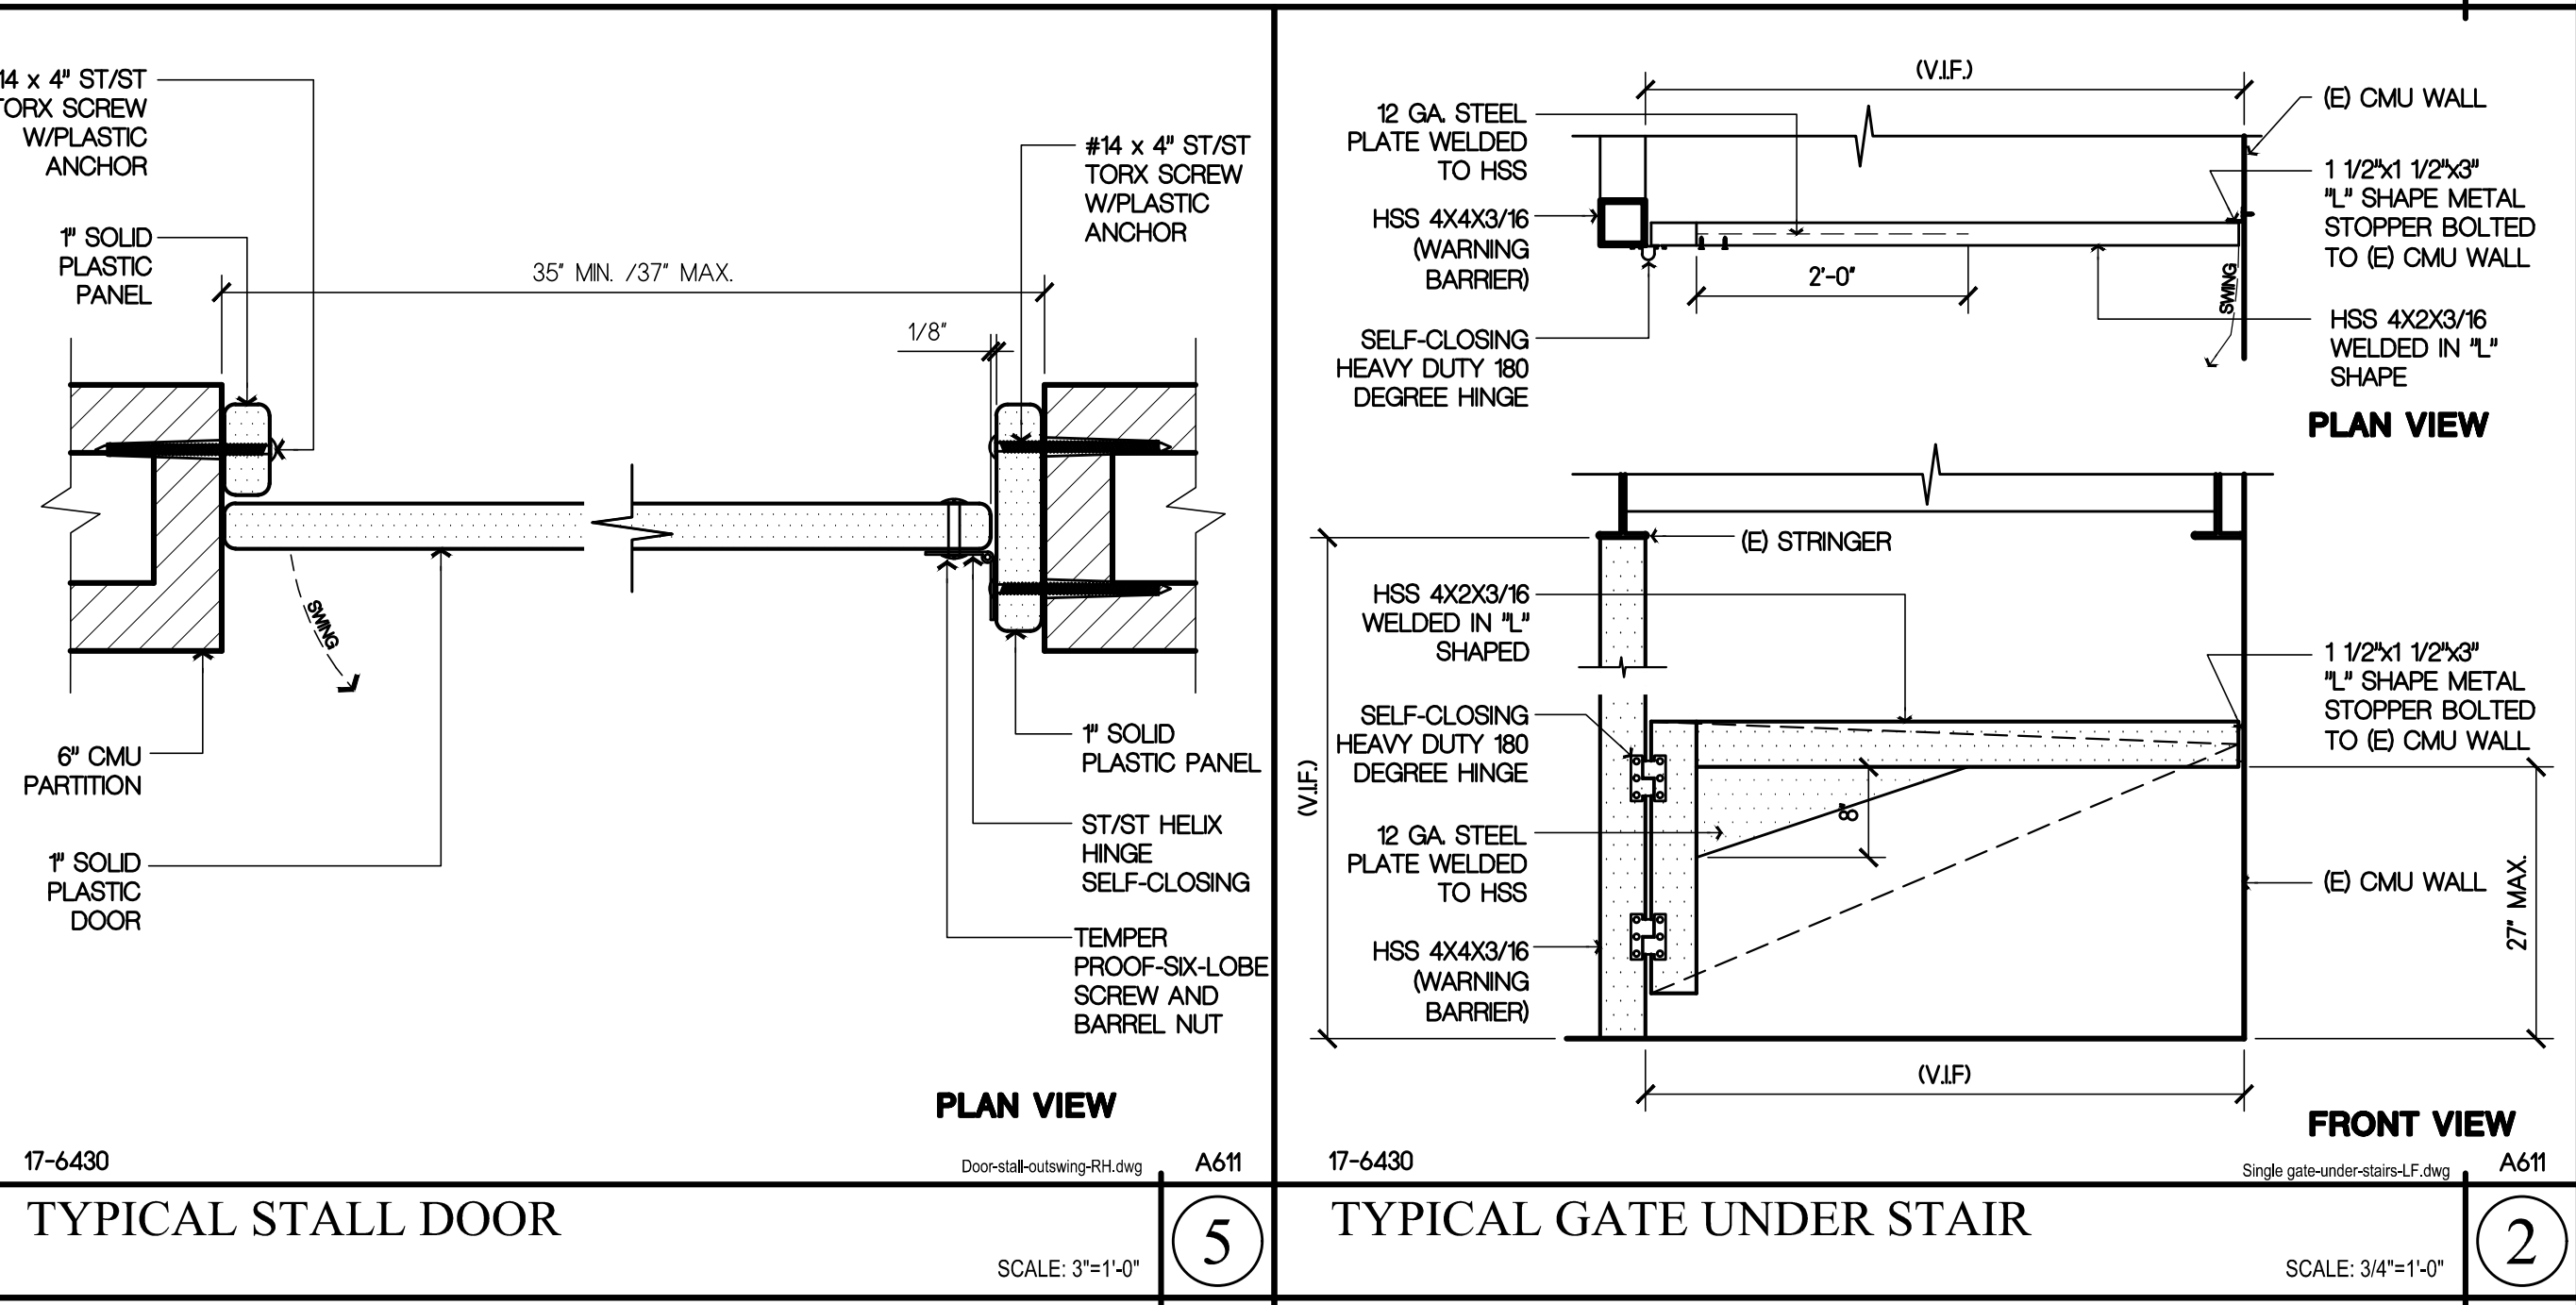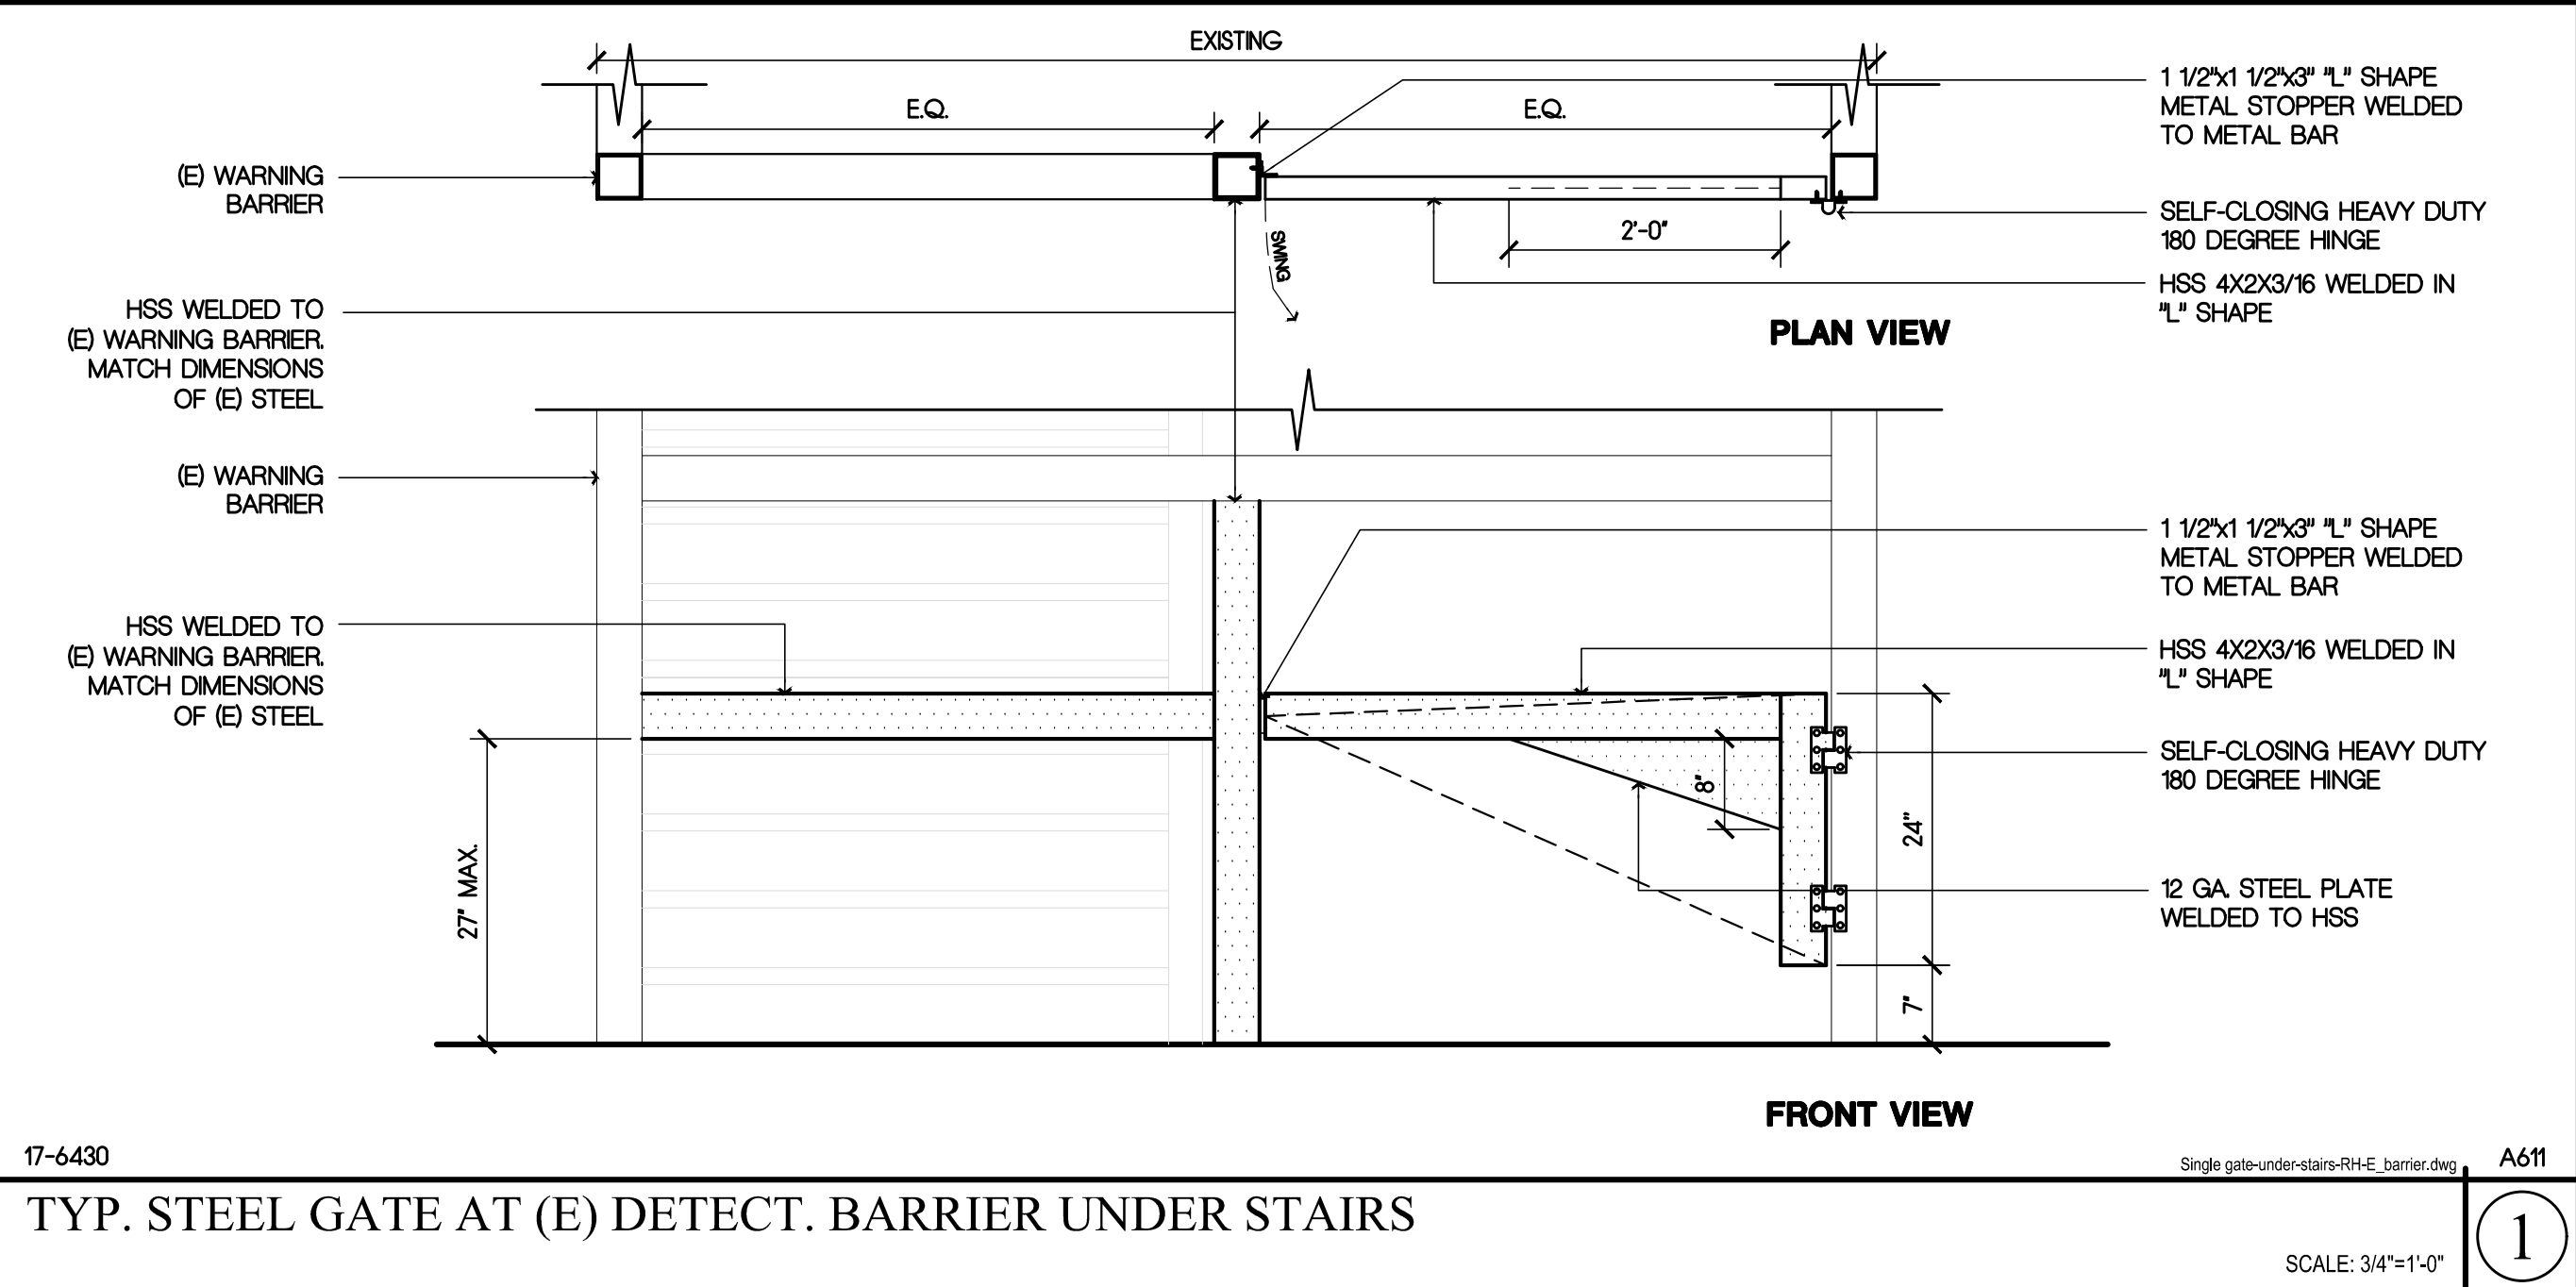

Logon Name: C:\Users\A611\Documents\17-6430 Humboldt County ADA Compliance\04-Dormitory Showers\Drawings\Combined set 5-Phase\17-6430 Details\A611.dwg  
 Plot Date: July 30, 2020 - 9:45 am  
 File Name: N:\Projects\00000000\17-6430 Humboldt County ADA Compliance\04-Dormitory Showers\Drawings\Combined set 5-Phase\17-6430 Details\A611.dwg  
 PERS: NICHOLS MELBURG ROSSETTO  
 E: Barner / Gate-Damper Typ: Door-Header / Security Wall Anchoring / HSS Pole-Partition / Detention Mirror / Door-Steel-Column/Part: Metal-Door-Jamb-1 / Security-Plaster-Ceiling / Typ: Lavatory

LogIn Name: mrobin  
 Plot Date: July 30, 2020 - 9:32 am  
 File Name: P:\NMR\Redding\3020 - Jail Dorm Showers\Drawings\3020 - M100 Drawings.dwg  
 SHEETS 21 BASEMENT LEVEL: 22 GROUND LEVEL: 23 FIRST LEVEL: 24 SECOND LEVEL: 25 THIRD LEVEL: 26 FOURTH LEVEL: 27 SIXTH LEVEL: 28 SEVENTH LEVEL: 29 ROOF LEVEL: 30 HCL\_TB: 31 HCL\_Key: 32 HCL\_TB: 33 HCL\_Key: 999 HCL\_TB: 1000 HCL\_Key: 1000 HCL\_TB: 1000

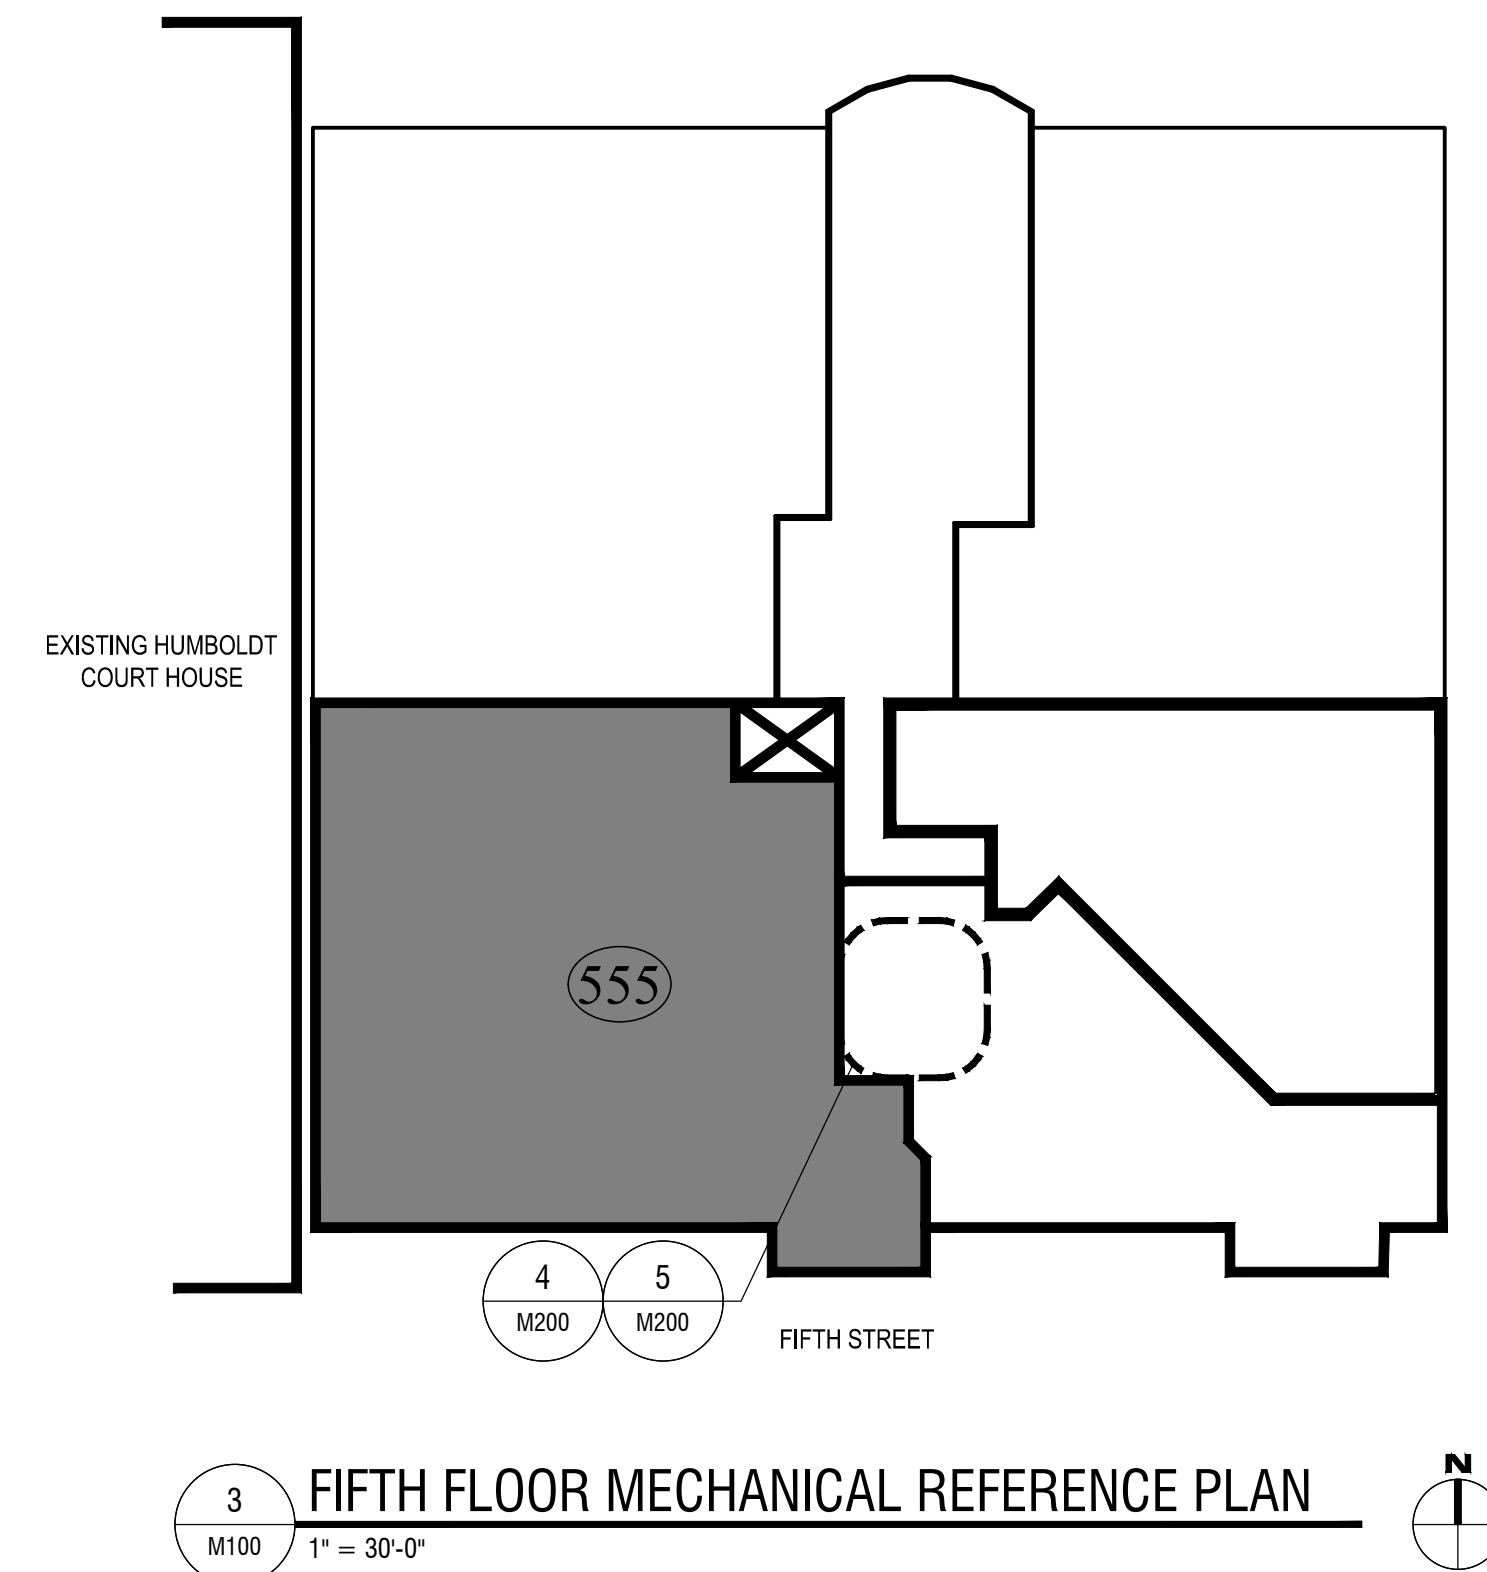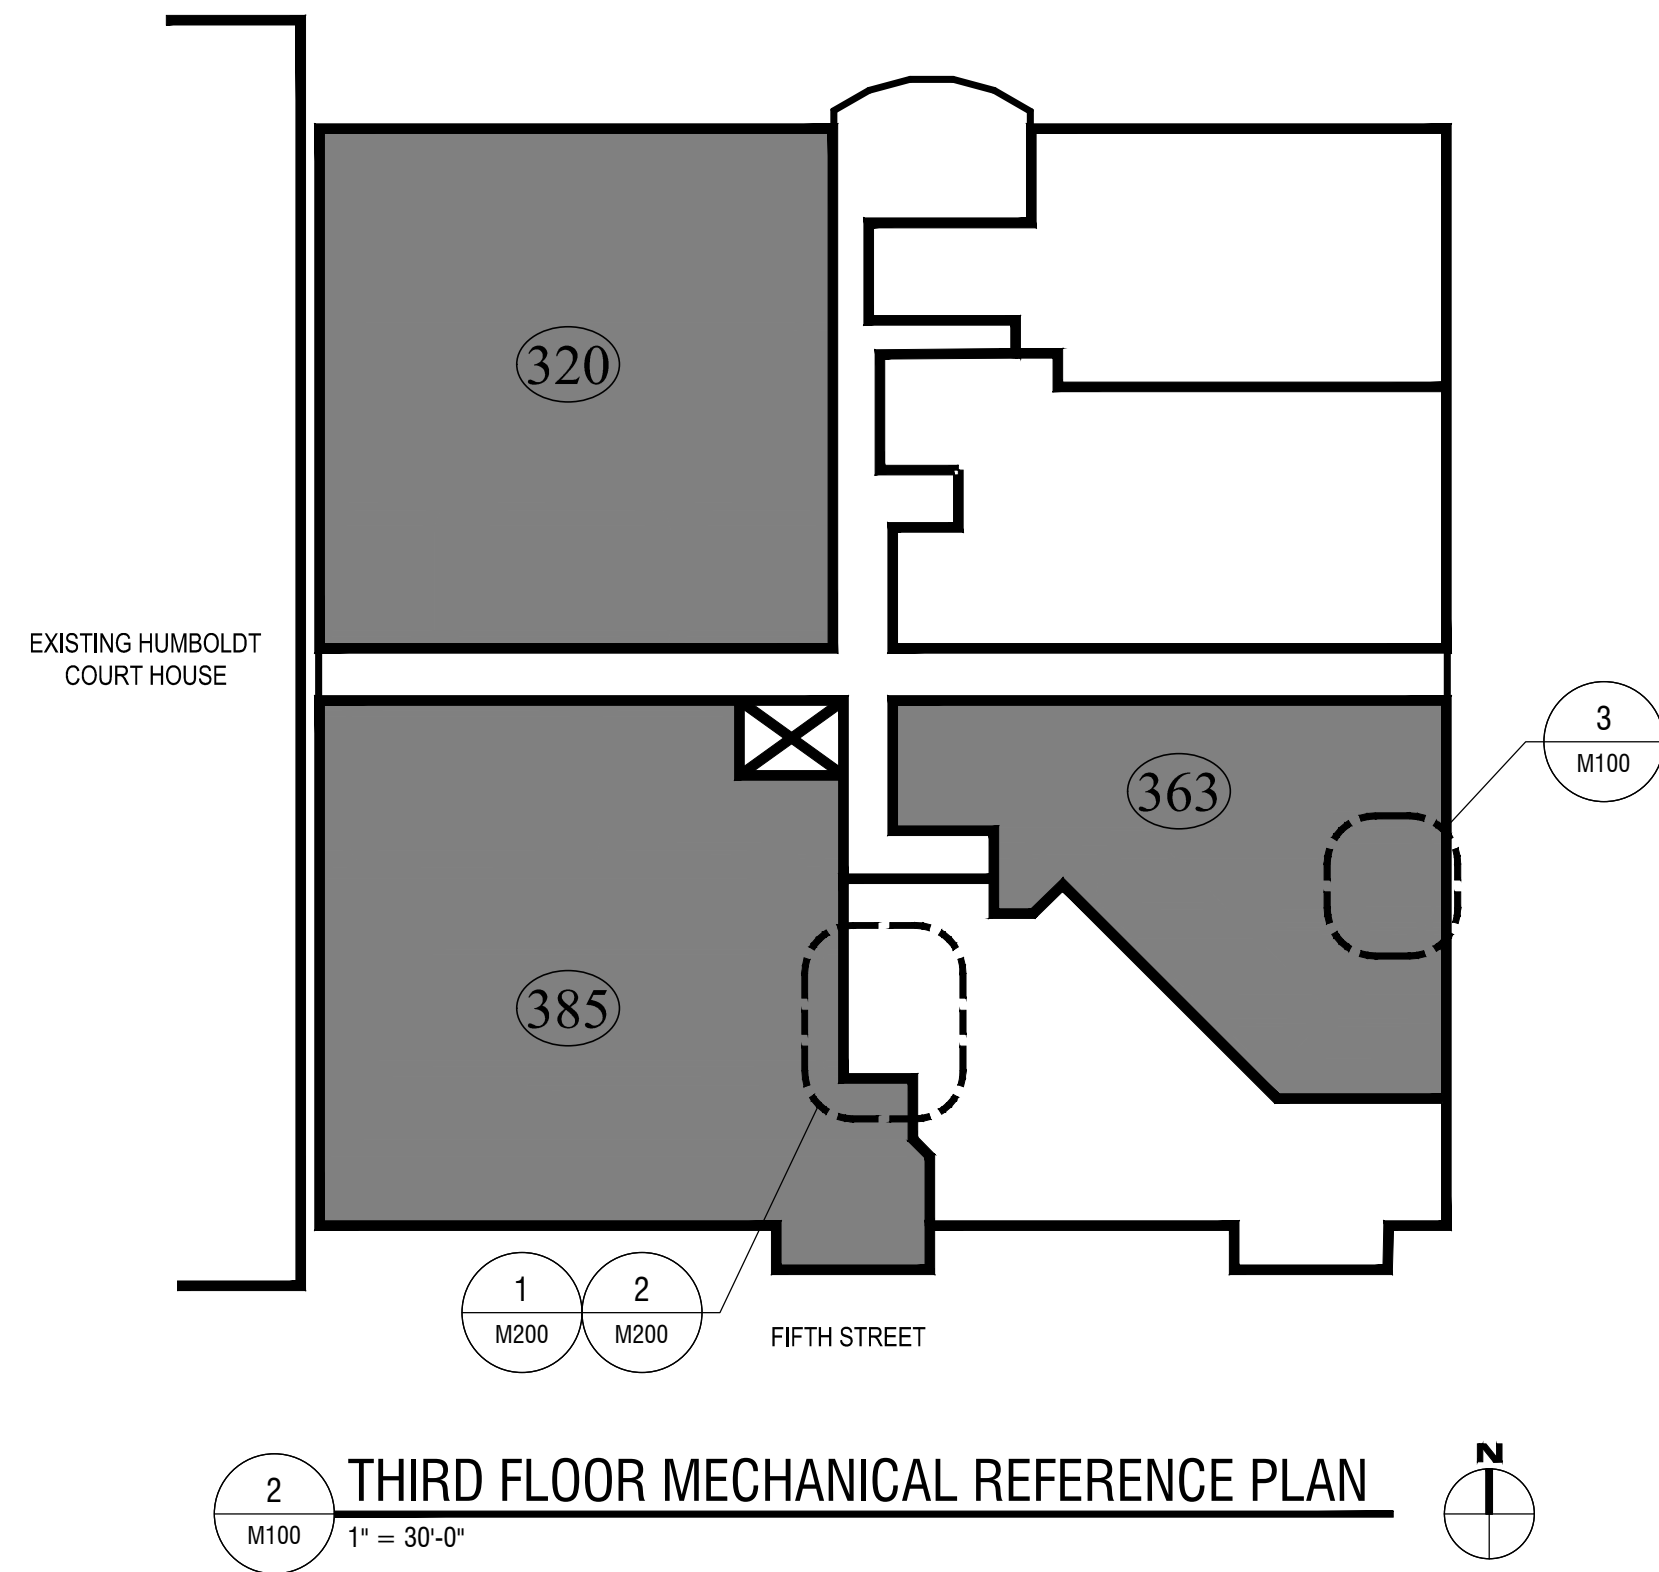


MECHANICAL LEGEND		
SYMBOLS	ABBREVIATIONS	
	ABC	ABOVE CEILING
	AFF	ABOVE FINISHED FLOOR
□ AD	AD	ACCESS DOOR
12/8	AL	ACOUSTIC LINED DUCT (DIM IS INTERNAL)
CFM	CFM	CUBIC FEET PER MINUTE
A 123		DIFFUSER TAG
D	D	DEMO
12/8		DUCT (RECTANGULAR DUCT, DIMENSIONS IN INCHES)
120		DUCT (ROUND DUCT, DIAMETER IN INCHES)
D		DUCT DROP IN DIRECTION OF ARROW
R		DUCT RISE IN DIRECTION OF ARROW
EA	EA	EXHAUST AIR DUCT
EF	EF	EXHAUST FAN
(E), EX	(E), EX	EXISTING
FD	FD	FIRE DAMPER
FSD	FSD	FIRE/SMOKE DAMPER
		FLEXIBLE DUCT
		LOUVERED DOOR
(N)	(N)	NEW
		NEW CONNECTION TO EXISTING
1 123		REGISTER/GRILLE TAG
(R), R	(R), R	RELOCATE
		REMOVE TO THIS POINT
RA	RA	RETURN AIR DUCT
		RETURN GRILLE
SA	SA	SUPPLY AIR DUCT
		SUPPLY DIFFUSER
		TURNING VANES
TYP	TYP	TYPICAL
		UNDERCUT DOOR
		VOLUME DAMPER - MANUAL OPERATION

- ### GENERAL NOTES
- ALL WORK SHALL COMPLY WITH ALL APPLICABLE CODES, SPECIFICATIONS, LOCAL ORDINANCES AND INDUSTRY STANDARDS. ADDITIONALLY, ALL WORK SHALL CONFORM TO THE LATEST EDITIONS OF THE FOLLOWING STANDARDS:
    - 2016 CALIFORNIA MECHANICAL CODE.
    - 2016 CALIFORNIA PLUMBING CODE.
    - 2016 CALIFORNIA ELECTRIC CODE.
    - NFPA 99, 2015 EDITION.
    - UNDERWRITERS LABORATORIES.
    - TITLES 8, 17, 19, 21, 24 OF THE CALIFORNIA CODE OF REGULATIONS.
    - SMACNA STANDARDS.
    - ASHRAE STANDARDS 55 AND 62.1.
  - ALL DUCTWORK SHALL BE HUNG AND BRACED IN ACCORDANCE WITH MASON INDUSTRIES OPM-0043-13.
  - ALL WORK SHOWN IS TO BE PERFORMED IN A WORKMANLIKE MANNER. ALL MATERIALS ARE TO BE NEW, FIRST RATE QUALITY OF THE PROPER TYPE, CAPACITY AND SIZE NEEDED TO MAKE A COMPLETE AND PROPER OPERATING SYSTEM READY FOR THE OWNER'S BENEFICIAL USE, INCLUDING FURNISHING AND INSTALLING ALL UTILITY CONNECTIONS REQUIRED FOR THE EQUIPMENT.
  - ALL EQUIPMENT IS TO BE INSTALLED AS RECOMMENDED BY THE MANUFACTURER, USING ALL ACCESSORY EQUIPMENT AVAILABLE FROM THE MANUFACTURER FOR SUPPORTS, CONTROLS, ETC., TO MAKE A COMPLETE SYSTEM. ALL EQUIPMENT OR ACCESSORIES NEEDED AND NOT SHOWN OR SPECIFIED SHALL BE FURNISHED AND INSTALLED BY THIS CONTRACTOR.
  - CHECK AND VERIFY EXISTING CONDITIONS AT THE JOB SITE BEFORE BEGINNING WORK. FIELD VERIFY ALL DIMENSIONS REQUIRED FOR THE WORK, ADJUST THE LOCATION AND CONFIGURATION OF THE WORK NECESSARY TO SUIT ACTUAL CONDITIONS AND OTHER TRADES. ANY CHANGES REQUIRED MUST FIRST BE APPROVED BY THE ARCHITECT OR ENGINEER.
  - THE LOCATIONS OF EQUIPMENT, PIPING, AND SYSTEMS SHOWN ON THE DRAWINGS ARE DIAGRAMMATIC AND SHALL BE FOLLOWED AS CLOSELY AS POSSIBLE. CHANGES REQUIRED TO SUIT EXISTING CONDITIONS AND DUE TO COORDINATION WITH OTHER TRADES SHALL BE MADE AT NO EXTRA COST TO THE OWNER.
  - NO ALTERATIONS, CUTTING, OR DRILLING OF HOLES IN STRUCTURAL MEMBERS ARE PERMISSIBLE.
  - CONSTRUCTIONS PHASING: ALL SYSTEMS SHALL REMAIN IN OPERATION DURING ALL PHASES OF WORK. NO SYSTEMS ARE TO BE SHUTDOWN WITHOUT AUTHORIZATION FROM THE FACILITY MAINTENANCE AND CONSTRUCTION DEPARTMENTS. COORDINATE WITH THE FACILITY FOR PERMISSIBLE WORK HOURS AND ACCESS TO THE PROJECT AREA.
  - ALL INSULATION AND DUCT SEALING PRODUCTS USED IN THE BUILDING SHALL HAVE A SURFACE BURNING CHARACTERISTIC WITH FIRE SPREAD/SMOKE DEVELOPED INDEX OF 25/50 MAXIMUM, WHEN TESTED AS COMPOSITE INSTALLATION INCLUDING INSULATION, TAPES, FACING MATERIALS, JACKETS AND ADHESIVES.
  - ANY DAMAGE TO EXISTING BUILDING ARCHITECTURAL, STRUCTURAL, MECHANICAL AND ELECTRICAL SYSTEMS THAT OCCURS DURING THE WORK SHALL BE RESTORED TO THE ORIGINAL CONDITION AT THE CONTRACTOR'S EXPENSE.
  - ALL EQUIPMENT AND MATERIALS SHALL BE INSTALLED IN THE BEST AND PROFESSIONAL MANNER, AS RECOMMENDED BY THE MANUFACTURER. FOLLOW MANUFACTURER'S RECOMMENDATIONS ON THE USE OF ACCESSORIES AND AUXILIARY EQUIPMENT TO PROVIDE COMPLETE FIRST CLASS SYSTEMS READY FOR THE OWNER'S BENEFICIAL USE.
  - MAKE ALL CONNECTIONS TO EQUIPMENT AS RECOMMENDED BY THE EQUIPMENT MANUFACTURER AS FAR AS DRAINS, FLEXIBLE CONNECTIONS, ETC., AND AS REQUIRED BY THE EQUIPMENT AND LOCATION.
  - ADJUST THE EQUIPMENT FOR PROPER OPERATION. CHECK ALL CONTROLS AND VERIFY THAT ALL SAFETY DEVICES ARE FUNCTIONING PROPERLY.
  - OPERATE THE SYSTEMS AS A TEST AND DEMONSTRATE TO THE OWNER AND ARCHITECT OR ENGINEER THAT THE SYSTEM IS FUNCTIONING PROPERLY.

### GRILLE SCHEDULE

ID	Titus Model No.	CFM	Mounting	Face Size	Neck Size	Material	Finish	Notes
1	SG-S0	50	CEILING	6" x 6"	6" x 6"	STEEL	#26 WHITE	1
2	SG-S0	900	WALL	18" x 18"	18" x 18"	STEEL	#26 WHITE	1

NOTES:  
 1. 3/16" STEEL FACE PLATE WITH 3/16" DIAMETER HOLES ON 9/32" STAGGERED CENTERS, 12" STITCH WELDED SLEEVE.

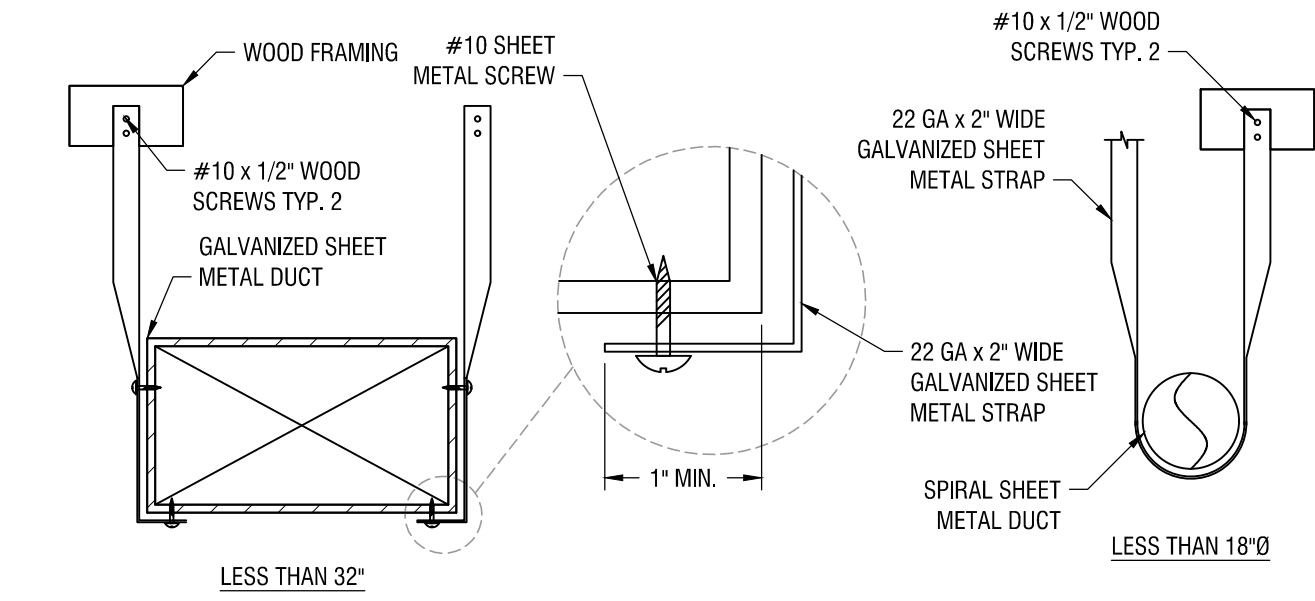

**1 DUCT HANGING DETAIL**  
 M100 NO SCALE

Copyright © 2020

All ideas, designs, arrangements and plans indicated or represented by this drawing are owned by and the property of NICHOLS MELBURG and ROSSETTO and were created, evolved and developed for use on, and in connection with, the specified project. None of such ideas, designs, arrangements or plans shall be used by or disclosed to any person, firm or corporation for any purpose whatsoever without the written permission of NICHOLS MELBURG and ROSSETTO.

**NICHOLS MELBURG ROSSETTO ARCHITECTS + ENGINEERS**  
 300 KNOLLCREST DRIVE  
 REDDING, CA 96002  
 (530) 222-3300 (530) 222-3538 FAX  
 http://www.nmrdesign.com

**KEY PLAN**

**LICENSE STAMPS**

**PROJECT NAME**  
**ACCESSIBILITY IMPROVEMENTS**

**FOR**  
**HUMBOLDT COUNTY JAIL**

**901 5TH STREET**  
**EUREKA, CALIFORNIA**

**SHEET TITLE**  
**MECHANICAL NOTES, SCHEDULES AND REFERENCE PLANS**

**DRAWING STATUS**  
**CONSTRUCTION DOCUMENTS**

**REVISIONS**

Sym.	Description	By	Date

**Drawn By** MB  
**Checked By** RM  
**Date Drawn** 08/01/2020  
**Scale** AS NOTED  
**Job No.** 17-6430





Login Name: mrozon  
 Plot Date: July 30, 2020 - 9:32 am  
 File Name: P:\NMR\_Roofing\3020 - Jail Dorm Showers\Drawings\3020 - MJP Drawings.dwg  
 REFS: 21 BASEMENT LEVEL: 22 GROUND LEVEL: x:\HCL\12: x:\HCL\16: x:\HCL\17: 25 FOURTH LEVEL: 27 SIXTH LEVEL: 28 SEVENTH LEVEL: 29 ROOF LEVEL: x:\HCL\45: x:\HCL\TB: x:\HCL\_Kay: x:\HCL\_T: Third Level: x:\HCL\_T\_Fifth Level: x:\HCL\_T\_Second Floor: HCL\_Pharm: x:\HCL\_T\_Site: x:\HCL\_T\_Site: x:\Faculty Clearance

SYMBOLS	ABBREVIATIONS	
	ABC	ABOVE CEILING
	BFP	BACKFLOW PREVENTER
		BALANCING VALVE
		BALL VALVE
	BS	BELOW SLAB
		CHECK VALVE
	CWS	COLD WATER SUPPLY
	CD	CONDENSATE DRAIN
	CDO	CONDENSATE DRAIN OVERFLOW
		CONNECTION TO BOTTOM OF PIPE
		CONNECTION TO TOP OF PIPE
	D	DEMO
		DOMESTIC COLD WATER
		DOMESTIC HOT WATER
		DOMESTIC HOT WATER RECIRC
	DN	DOWN
	E, EX	EXISTING
	FC	FAN COIL
		FLANGE
	FCO	FLOOR CLEAN OUT
	FD	FLOOR DRAIN
	FS	FLOOR SINK
	GCO	GRADE CLEAN OUT
	HT	HEAT TRACE
	HB	HOSE BIB
	IW	IN WALL
	N	NEW
		NEW CONNECTION TO EXISTING
	OH	OVERHEAD
		PIPE CAP
		PIPE TURNED DOWN
		PIPE TURNED UP
		PRESSURE GAUGE
		PRESSURE REDUCING VALVE
		P-TRAP
		PUMP
		RELIEF VALVE
		REMOVE TO THIS POINT
	SS	SANITARY SEWAGE (BELOW GRADE)
	SOV	SHUT-OFF VALVE
	SK	SINK
		SOLENOID OR MOTORIZED CONTROL VALVE (3 WAY)
		SOLENOID OR MOTORIZED VALVE
		STRAINER
		THERMOMETER
		TRIPLE DUTY VALVE
	TMV	THERMOSTATIC VALVE
	TP	TRAP PRIMER
	UG	UNDERGROUND
		UNION
	UR	URINAL
	V	VENT
	VTR	VENT TO ROOF
	WC	WATER CLOSET
	WHA	WATER HAMMER ARRESTER
	WCO	WALL CLEANOUT

PIPING MATERIALS SCHEDULE			
SERVICE	LOCATION	SIZE	MATERIAL
WASTE	INTERIOR, AFF	ALL	CAST IRON
	INTERIOR, BELOW SLAB		CAST IRON
VENT	INTERIOR	ALL	CAST IRON
CW/HW	INTERIOR, ABOVE GROUND	ALL	TYPE "L" COPPER
	INTERIOR, BELOW GROUND	ALL	TYPE "K" COPPER, BRAZED JOINTS

PLUMBING FIXTURE CONNECTION SCHEDULE						
FIXTURE	DESCRIPTION	CONNECTION SIZE (INCHES)				
		WASTE	VENT	CW	HW	INDIRECT WASTE
WC/L-1	WATER CLOSET/LAVATORY (COMBI)	4	2	1-1/2	1/2	--
WC/L-2	WATER CLOSET/LAVATORY (COMBI)	4	2	1-1/2	1/2	--
L-1	LAVATORY	2	1	1/2	1/2	--
SH-1	SHOWER	2	1-1/2	1/2	1/2	--
FD-1	FLOOR DRAIN	2	1-1/2	1/2	--	--
MS-1	MOP SINK	2	1-1/2	3/4	3/4	--

PLUMBING FIXTURE AND EQUIPMENT SCHEDULE					
SYMBOL	MAKE	MODEL	DESCRIPTION	SUPPORT	MATERIAL
WC/L-1	METCRAFT	HET3137-90R	WATER CLOSET/LAVATORY FLUSH VALVE COMBINATION, ON THE FLOOR WALL OUTLET, SUICIDE RESISTANT BUBBLER/FILLER, RECTANGULAR BASIN, STAINLESS STEEL CLOSURE PANEL, COMBINED WASTE, HYDRAULIC ANTI-FLOOD VALVE, MIRROR FINISH TOILET SEAT, LIGATURE RESISTANT SKIRT, VENT GRILLE SECURITY FRAME, 2-3/8" S/S TO 3" C. NO-HUB CONNECTOR, 3" NO-HUB TEST TEE, PINNED CLEAN-OUT PLUG 4", 48" WALL GRAB BAR WITH CLOSURE PLATE, DUAL TEMPERATURE, MANFOLDED FIXTURE VALVE, SLOAN MODEL NO. 952-MBPM-1.28 CONCEALED FLUSH VALVE, 1.28 GPF, PROVIDE WITH WHA-1 AND TMV-1.	FLOOR	STAINLESS STEEL
WC/L-2	METCRAFT	HET3137-90L	WATER CLOSET/LAVATORY FLUSH VALVE COMBINATION, ON THE FLOOR WALL OUTLET, SUICIDE RESISTANT BUBBLER/FILLER, RECTANGULAR BASIN, STAINLESS STEEL CLOSURE PANEL, COMBINED WASTE, HYDRAULIC ANTI-FLOOD VALVE, MIRROR FINISH TOILET SEAT, LIGATURE RESISTANT SKIRT, VENT GRILLE SECURITY FRAME, 2-3/8" S/S TO 3" C. NO-HUB CONNECTOR, 3" NO-HUB TEST TEE, PINNED CLEAN-OUT PLUG 4", 48" WALL GRAB BAR WITH CLOSURE PLATE, DUAL TEMPERATURE, MANFOLDED FIXTURE VALVE, SLOAN MODEL NO. 952-MBPM-1.28 CONCEALED FLUSH VALVE, 1.28 GPF, PROVIDE WITH WHA-1 AND TMV-1.	FLOOR	STAINLESS STEEL
L-1	KOHLER	K-2005-0	WALL-HUNG LAVATORY WITH OVERFLOW, HOT/COLD WATER HOLES 4" O.C., MOEN ADLER MODEL NO. 84503, 4" CENTERS, SINGLE-HANDLE LAVATORY FAUCET, 0.50 GPM AERATOR, CHROME PLATE FINISH, J.R. SMITH CONCEALED ARM SUPPORT, PRE-FABRICATED CLOSED CELL VINYL INSULATE SAFETY COVER OVER TRAP AND WATER PIPING, LAV SHIELD MODEL # 201840-K, PROVIDE WITH TMV-1, DIMENSIONS: 20" x 18"	WALL	VIT. CHINA
SH-1	METCRAFT	8125	SHOWER SURFACE MOUNTED, SHOWER HEAD 300G, DELUXE ADA SPRAY HEAD, ON SOAP DISH OPTION, SINGLE TEMPERATURE, MANFOLD VALVE, 2.5 GALLON PER MINUTE FLOW, REMOTELY CONTROLLED, PROVIDE FD-1 (NO TRAP PRIMER).	--	--
FD-1	ZURN	Z550	4" PIPE, D.C.C.I. BODY WITH POLISHED NICKEL BRONZE TOP, DURESIST GRATE, GALVANIZED CAST IRON VANDAL-PROOF SECURE TOP, SEDIMENT BUCKET, TRAP PRIMER.	FLOOR	CAST IRON
WHA-1	ZURN	Z1700	SHOCKTROL WATER HAMMER ARRESTOR, INSTALL WITH GATE VALVE SHUT OFF.	--	--
MS-1	FLORESTONE	K-6710	28" x 28" x 12" FLOOR-MOUNTED CORNER SERVICE SINK, INTEGRAL DRAIN 2-7/8" DRAIN SIZE, CHICAGO #897-CP SERVICE SINK FAUCET WITH VACUUM BREAKER, WALL BRACE, HOSE THREAD ON SPOUT, PAIL HOOK, 1/2" THERMOSTATIC MIXING VALVE, 0.5 GPM MINIMUM FLOW, 140°F INLET TEMPERATURE, 110°F OUTLET, INTEGRAL CHECK VALVES, LEAD FREE BRASS BODY, LISTED TO ASSE 1070 AND IAPMO LISTED.	FLOOR	CAST IRON
TMV-1	ZURN	107DXL	1/2" THERMOSTATIC MIXING VALVE, 0.5 GPM MINIMUM FLOW, 140°F INLET TEMPERATURE, 110°F OUTLET, INTEGRAL CHECK VALVES, LEAD FREE BRASS BODY, LISTED TO ASSE 1070 AND IAPMO LISTED.	--	BRASS

HANGERS AND SUPPORTS		
MATERIAL	HORIZONTAL	VERTICAL
CAST IRON HUBLESS	EVERY OTHER JOINT, UNLESS OVER 4 FEET THEN SUPPORT EACH JOINT	BASE AND EACH FLOOR, NOT TO EXCEED 15 FEET
COPPER & COPPER ALLOYS	1-1/2 INCHES AND SMALLER, 6 FEET; 2 INCHES AND LARGER, 10 FEET	EACH FLOOR, NOT TO EXCEED 10 FEET

GENERAL NOTES	
1.	ALL WORK SHALL COMPLY WITH ALL APPLICABLE CODES, SPECIFICATIONS, LOCAL ORDINANCES AND INDUSTRY STANDARDS.
2.	FURNISH ALL REQUIRED EQUIPMENT AND PROVIDE COMPLETE INSTALLATION OF THE SYSTEMS SHOWN ON THE DRAWINGS OR DEFINED IN THESE SPECIFICATIONS.
3.	ALL WORK SHOWN IS TO BE PERFORMED IN A WORKMANLIKE MANNER. ALL MATERIALS ARE TO BE NEW, FIRST RATE QUALITY OF THE PROPER TYPE, CAPACITY AND SIZE NEEDED TO MAKE A COMPLETE AND PROPER OPERATING SYSTEM READY FOR THE OWNER'S BENEFICIAL USE, INCLUDING FURNISHING AND INSTALLING ALL UTILITY CONNECTIONS REQUIRED FOR THE EQUIPMENT.
4.	ALL EQUIPMENT IS TO BE INSTALLED AS RECOMMENDED BY THE MANUFACTURER, USING ALL ACCESSORY EQUIPMENT AVAILABLE FROM THE MANUFACTURER FOR SUPPORTS, CONTROLS, ETC., TO MAKE A COMPLETE SYSTEM. ALL EQUIPMENT OR ACCESSORIES NEEDED AND NOT SHOWN OR SPECIFIED SHALL BE FURNISHED AND INSTALLED BY THIS CONTRACTOR.
5.	CHECK AND VERIFY EXISTING CONDITIONS AT THE JOB SITE BEFORE BEGINNING WORK. FIELD VERIFY ALL DIMENSIONS REQUIRED FOR THE WORK. ADJUST THE LOCATION AND CONFIGURATION OF THE WORK NECESSARY TO SUIT ACTUAL CONDITIONS AND OTHER TRADES. ANY CHANGES REQUIRED MUST FIRST BE APPROVED BY THE ARCHITECT OR ENGINEER.
6.	THE LOCATIONS OF EQUIPMENT, PIPING, AND SYSTEMS SHOWN ON THE DRAWINGS ARE DIAGRAMMATIC AND SHALL BE FOLLOWED AS CLOSELY AS POSSIBLE. CHANGES REQUIRED TO SUIT EXISTING CONDITIONS AND DUE TO COORDINATION WITH OTHER TRADES SHALL BE MADE AT NO EXTRA COST TO THE OWNER.
7.	NO ALTERATIONS, CUTTING, OR DRILLING OF HOLES IN STRUCTURAL MEMBERS ARE PERMISSIBLE WITHOUT WRITTEN CONSENT OF THE ARCHITECT.
8.	CONSTRUCTIONS PHASING: ALL SYSTEMS SHALL REMAIN IN OPERATION DURING ALL PHASES OF WORK. NO SYSTEMS ARE TO BE SHUTDOWN WITHOUT AUTHORIZATION FROM THE FACILITY MAINTENANCE AND CONSTRUCTION DEPARTMENTS. COORDINATE WITH THE FACILITY FOR PERMISSIBLE WORK HOURS AND ACCESS TO THE PROJECT AREA.
9.	ALL INSULATION AND DUCT SEALING PRODUCTS USED IN THE BUILDING SHALL HAVE A SURFACE BURNING CHARACTERISTIC WITH FIRE SPREAD/SMOKE DEVELOPED INDEX OF 25/50 MAXIMUM, WHEN TESTED AS COMPOSITE INSTALLATION INCLUDING INSULATION, TAPES, FACING MATERIALS, JACKETS AND ADHESIVES.
10.	THE ANNULAR SPACE BETWEEN THE PIPE SLEEVES AND THE PIPE THROUGH ALL RATED FLOORS AND WALL SHALL BE FIREPROOFED. ALL PIPE PENETRATIONS SHALL COMPLY WITH UL SYSTEMS.
11.	ANY DAMAGE TO EXISTING BUILDING ARCHITECTURAL, STRUCTURAL, MECHANICAL AND ELECTRICAL SYSTEMS THAT OCCURS DURING THE WORK SHALL BE RESTORED TO THE ORIGINAL CONDITION AT THE CONTRACTOR'S EXPENSE.
12.	ALL EQUIPMENT AND MATERIALS SHALL BE INSTALLED IN THE BEST AND PROFESSIONAL MANNER, AS RECOMMENDED BY THE MANUFACTURER. FOLLOW MANUFACTURER'S RECOMMENDATIONS ON THE USE OF ACCESSORIES AND AUXILIARY EQUIPMENT TO PROVIDE COMPLETE FIRST CLASS SYSTEMS READY FOR THE OWNER'S BENEFICIAL USE.
13.	MAKE ALL CONNECTIONS TO EQUIPMENT AS RECOMMENDED BY THE EQUIPMENT MANUFACTURER AS FAR AS DRAINS, FLEXIBLE CONNECTIONS, ETC. AND AS REQUIRED BY THE EQUIPMENT AND LOCATION.
14.	ADJUST THE EQUIPMENT FOR PROPER OPERATION, CHECK ALL CONTROLS AND VERIFY THAT ALL SAFETY DEVICES ARE FUNCTIONING PROPERLY.
15.	CHECK ALL PIPE FOR LEAKS AND EXCESSIVE NOISE. CORRECT ANY DEFICIENCIES AS SOON AS DISCOVERED.
16.	OPERATE THE SYSTEMS AS A TEST AND DEMONSTRATE TO THE OWNER AND ARCHITECT OR ENGINEER THAT THE SYSTEM IS FUNCTIONING PROPERLY.
17.	CLEAN ALL EQUIPMENT INSTALLED AS PART OF THE WORK AT THE COMPLETION OF THE WORK.
18.	REPAIR OR REPLACE ALL DAMAGED OR DEFECTIVE PARTS WITHOUT ADDITIONAL COST TO THE OWNER.

PIPING TESTING NOTES	
WASTE AND VENT	EACH SECTION SHALL BE FILLED WITH WATER, BUT NO SECTION SHALL BE TESTED WITH LESS THAN A TEN-FOOT HEAD OF WATER. THE WATER SHALL BE KEPT IN THE SYSTEM, OR IN THE PORTION UNDER TEST, FOR NOT LESS THAN FIFTEEN MINUTES BEFORE INSPECTION STARTS.
WATER	UPON COMPLETION OF A SECTION OR OF THE ENTIRE HOT AND COLD WATER SUPPLY SYSTEM, IT SHALL BE TESTED AND PROVED TIGHT UNDER A WATER PRESSURE NOT LESS THAN THE WORKING PRESSURE UNDER WHICH IT IS TO BE USED. THE WATER USED FOR TESTS SHALL BE OBTAINED FROM A POTABLE SOURCE OF SUPPLY, EXCEPT FOR PLASTIC PIPING. A FIFTY LB. AIR PRESSURE SHALL BE PERMITTED TO BE SUBSTITUTED FOR THE WATER TEST. IN EITHER METHOD OF TEST, THE PIPING SHALL WITHSTAND THE TEST WITHOUT LEAKING FOR A PERIOD OF NOT LESS THAN FIFTEEN MINUTES.

Copyright © 2020

All ideas, designs, arrangements and plans indicated or represented by this drawing are owned by and the property of NICHOLS, MELBURG and ROSSETTO and were created, evolved and developed for use in, and in connection with, the specified project. None of such ideas, designs, arrangements or plans shall be used by or disclosed to any person, firm or corporation for any purpose whatsoever without the written permission of NICHOLS, MELBURG and ROSSETTO.

NICHOLS  
MELBURG  
ROSSETTO  
ARCHITECTS + ENGINEERS

300 KNOLLCREST DRIVE  
REDDING, CA 96002  
(530) 222-3300 (530) 222-3538 FAX  
<http://www.nmrdesign.com>

**KEY PLAN**

**LICENSE STAMPS**

**PROJECT NAME**

**ACCESSIBILITY IMPROVEMENTS**

**FOR**

**HUMBOLDT COUNTY JAIL**

**901 5TH STREET**  
**EUREKA, CALIFORNIA**

**SHEET TITLE**

**PLUMBING LEGEND AND SCHEDULE**

**DRAWING STATUS**

**CONSTRUCTION DOCUMENTS**

REVISIONS		
Sym.	Description	By

Drawn By	TA
Checked By	RM
Date Drawn	08/01/2020
Scale	AS NOTED
Job No.	17-6430


**SHEET No.**

**P100**







Logon Name: rmoon  
Plot Date: July 30, 2020 - 9:52 am  
File Name: P:\NMR\_Rooming\35020 - Jail Dorm Showers\Drawings\35020 - M&P\_Drawing.dwg  
AREPS 21 BASEMENT LEVEL: 22 GROUND LEVEL: 25 FLOOR LEVEL: 27 SIXTH LEVEL: 28 SEVENTH LEVEL: 29 ROOF LEVEL: 30 HCL\_TB : x:HCL\_Key : x:HMBL\_TB : Third Level : x:HMBL\_Key : x:HMBL\_TB : Second Floor : HCL\_Phdm : x:HMBL\_Phdm : x:FacilityClearance

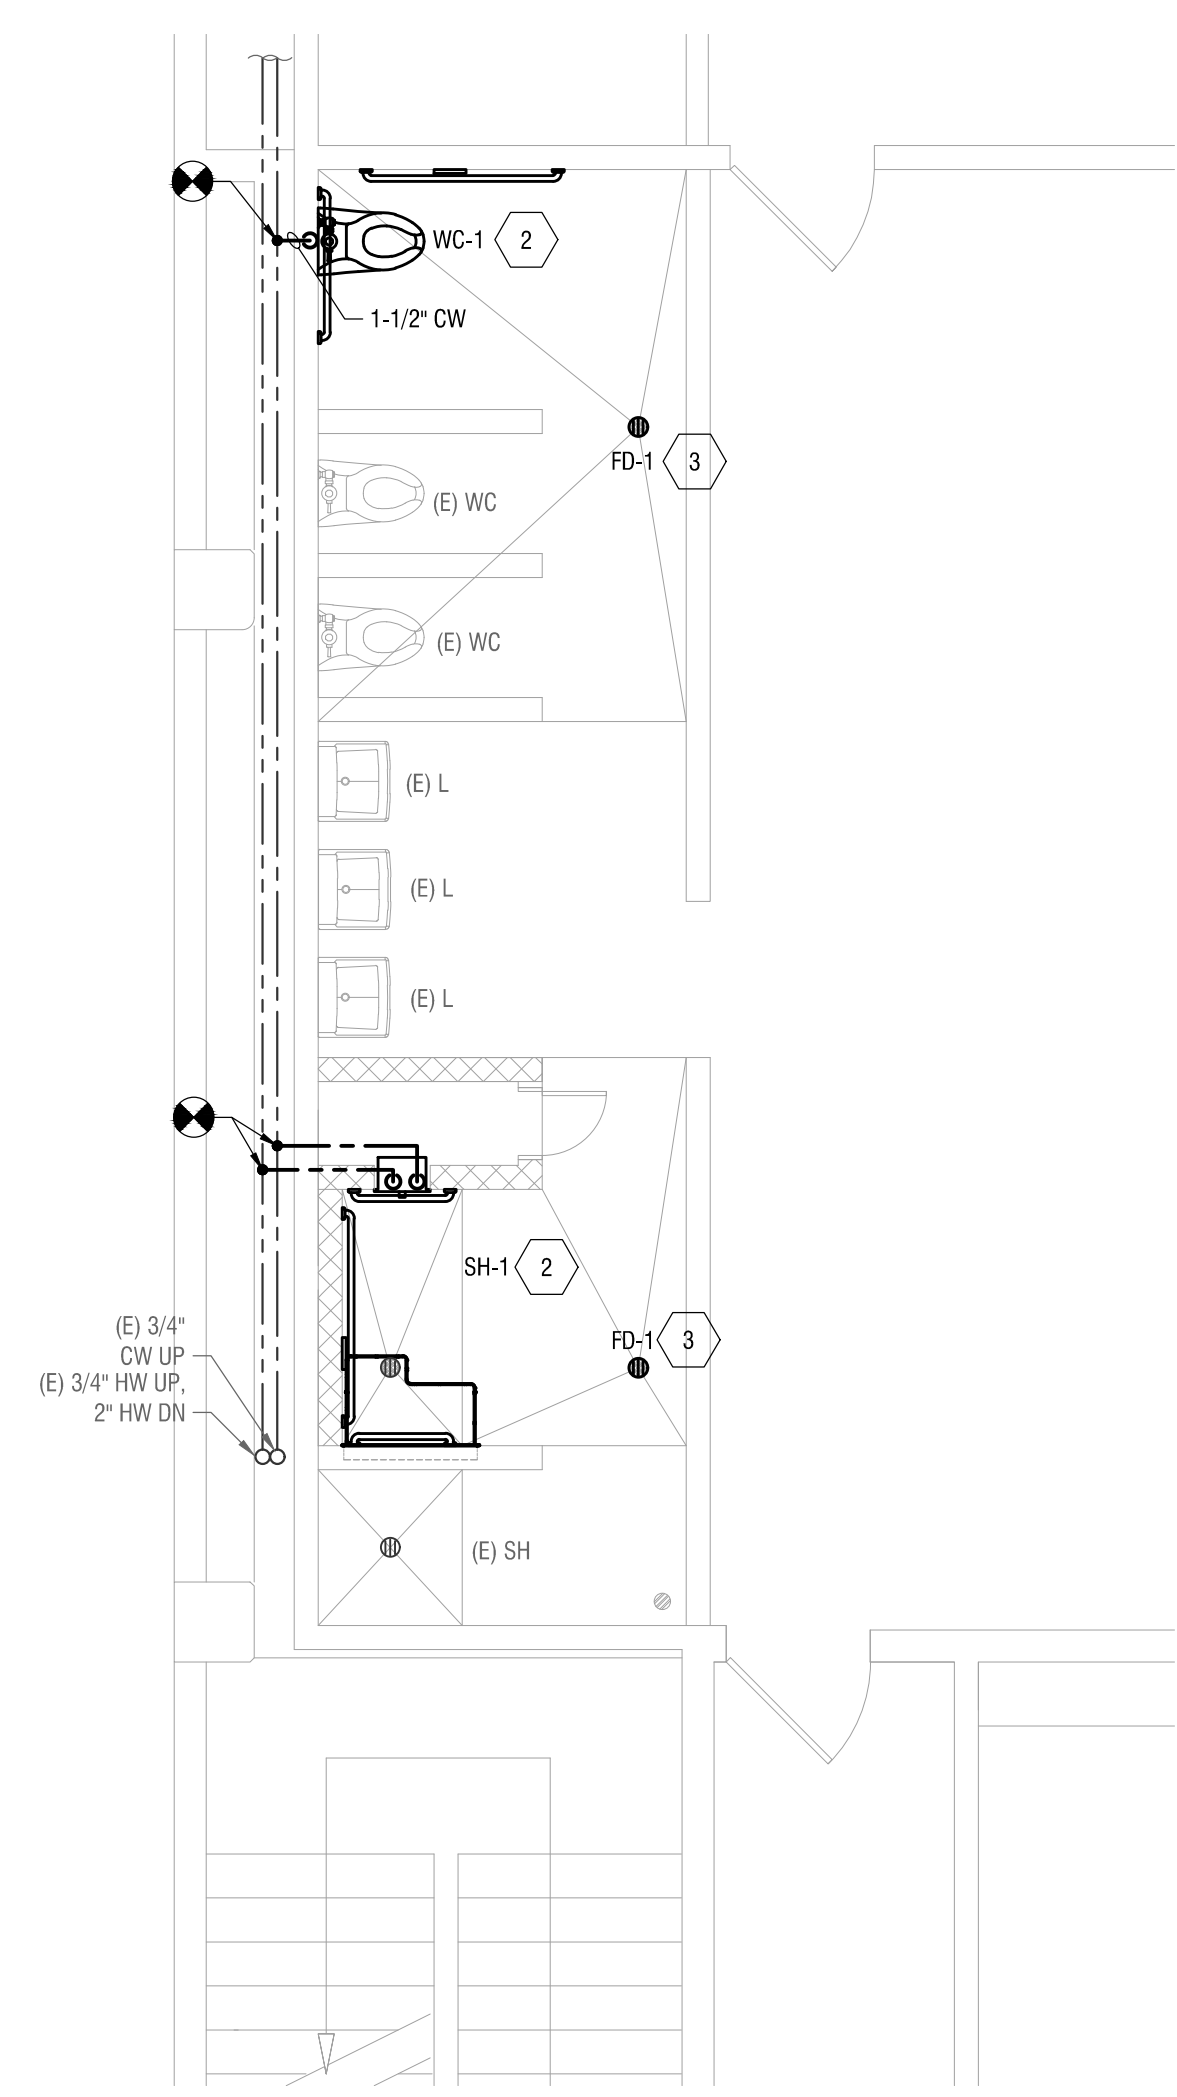

3 ENLARGED PLUMBING PLAN - WATER  
P211 1/4" = 1'-0" [North Arrow]

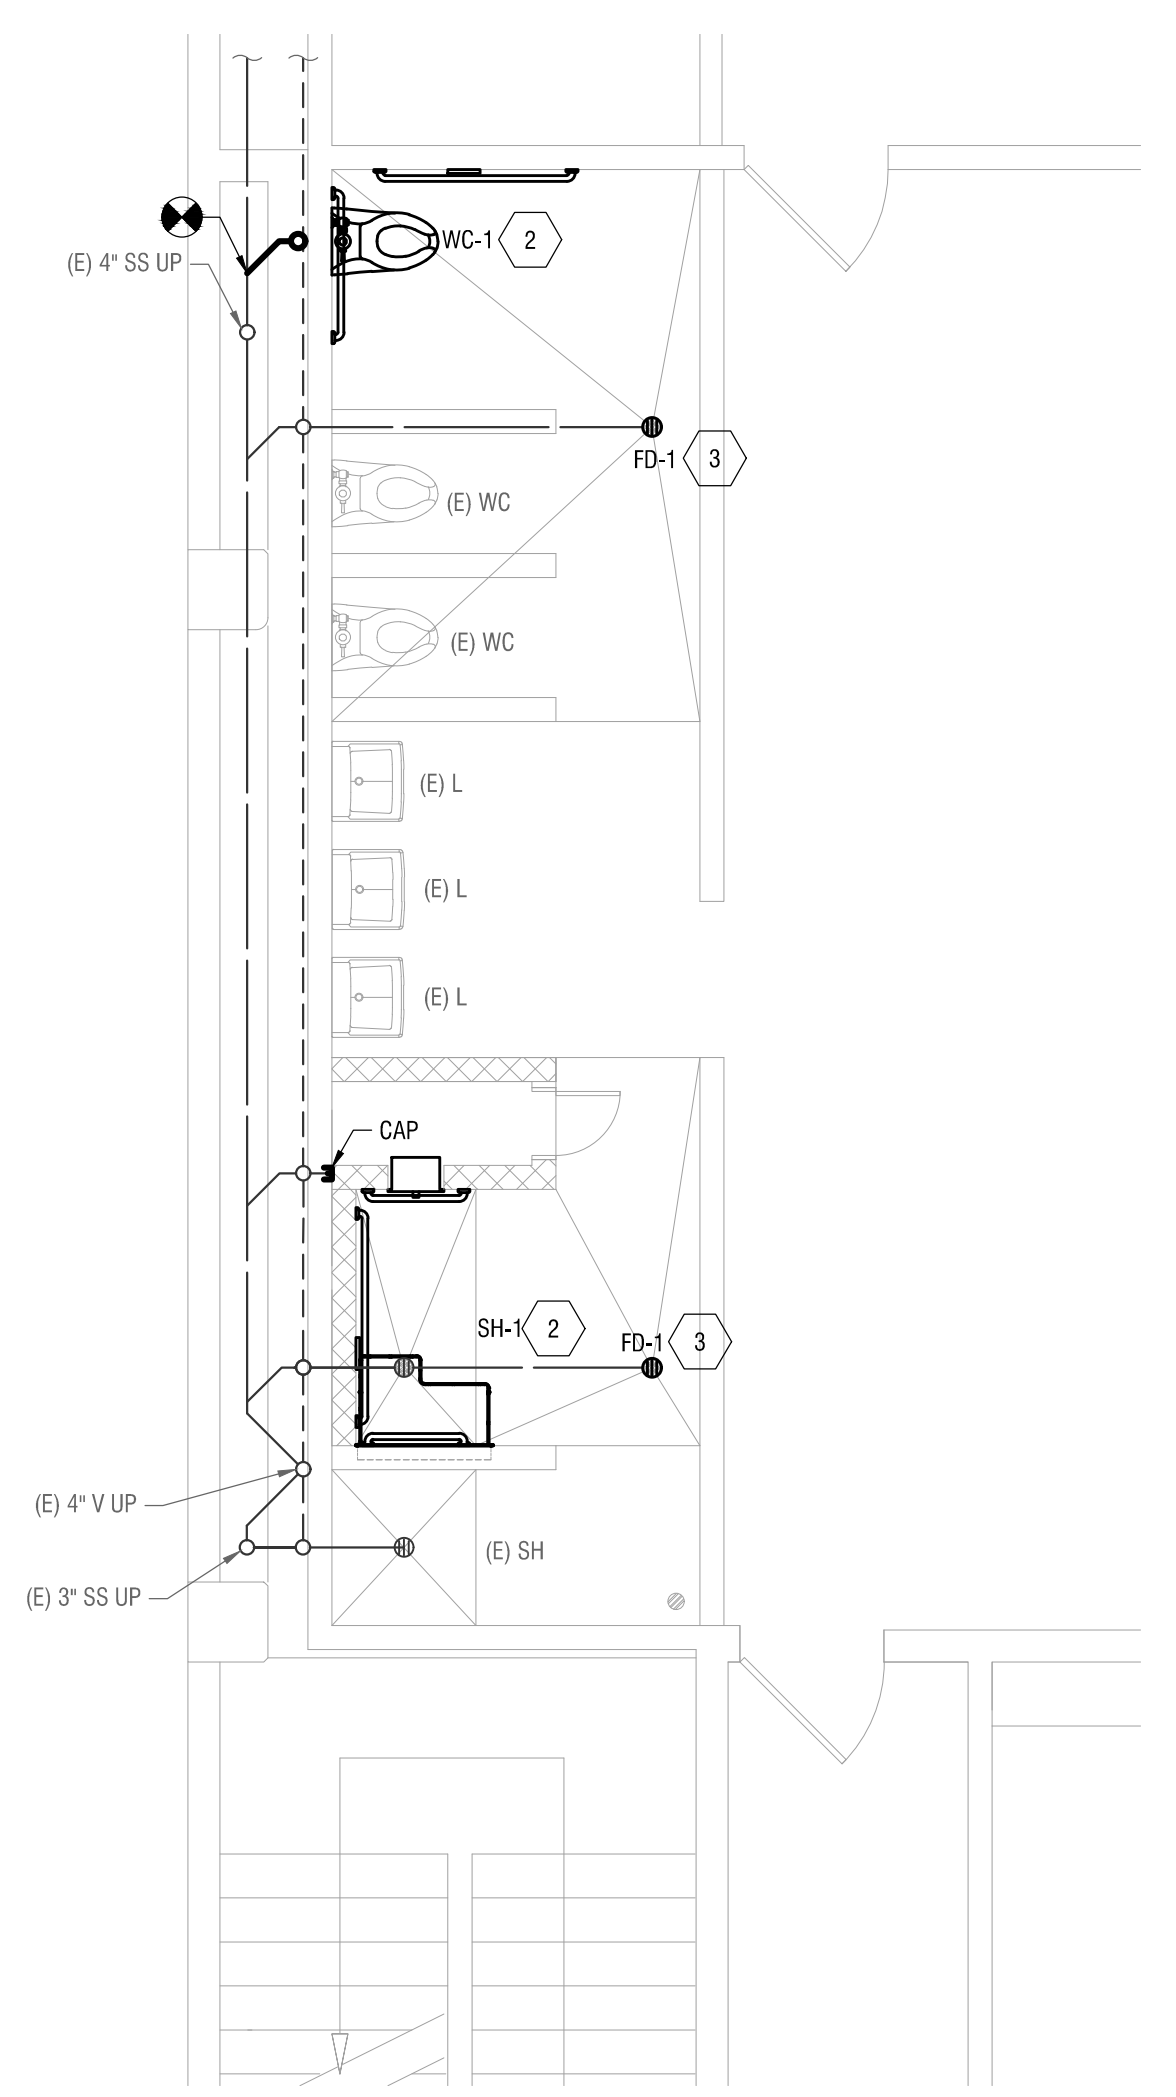

2 ENLARGED PLUMBING PLAN - DWV  
P211 1/4" = 1'-0" [North Arrow]

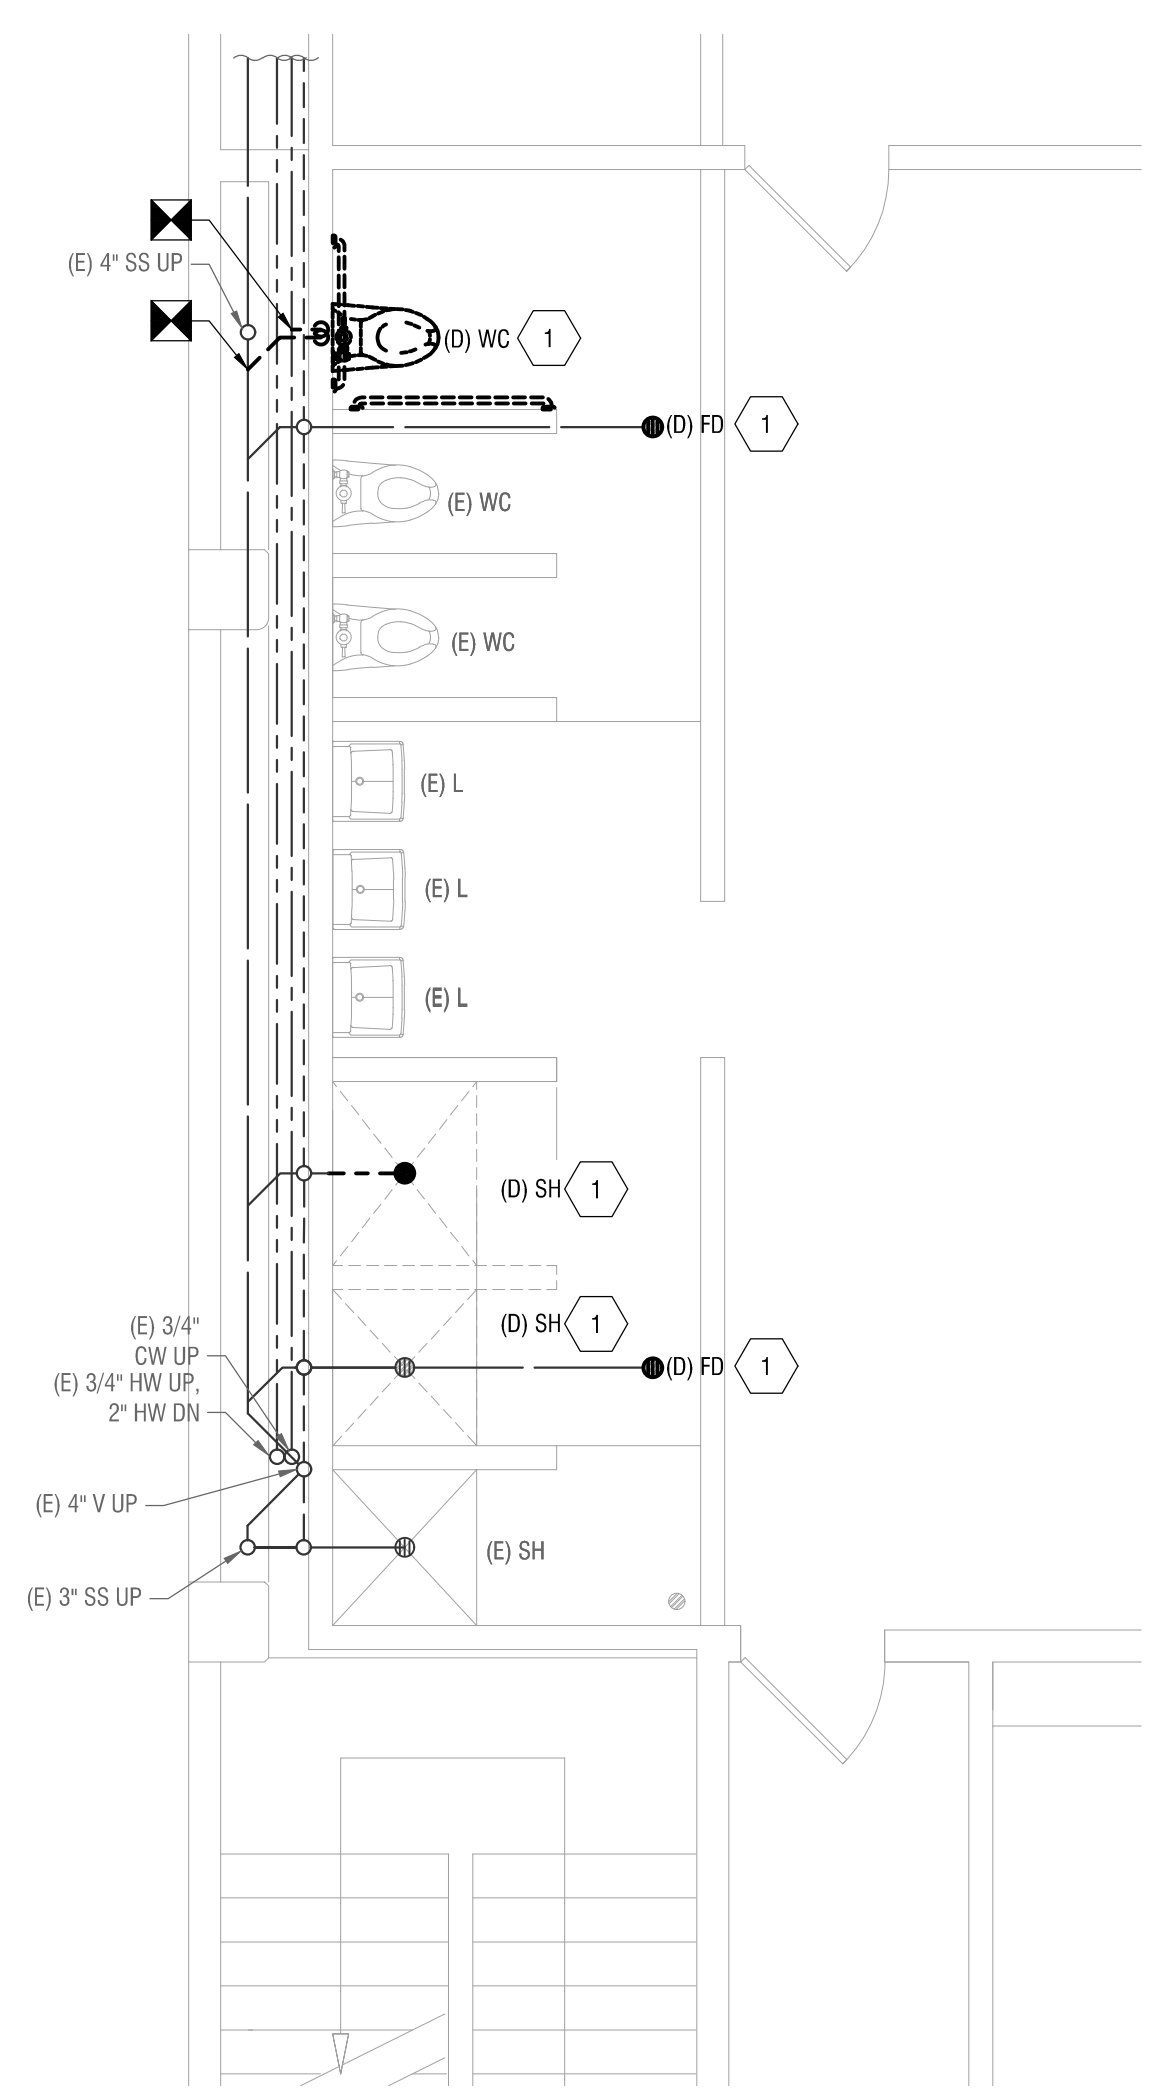

1 ENLARGED PLUMBING DEMOLITION PLAN  
P211 1/4" = 1'-0" [North Arrow]

### GENERAL NOTES

- CONTRACTOR SHALL VERIFY EXACT SIZE, LOCATION, AND CAPACITY OF (E) PIPES PRIOR TO COMMENCEMENT OF WORK. IF DISCREPANCIES OCCUR, CONTRACTOR SHALL NOTIFY ARCHITECT AND ENGINEER.
- IF PIPE/FIXTURE IS NOT SHOWN, CONTRACTOR SHALL NOTE ON PLANS OMITTED PIPE/FIXTURE. CONTRACTOR SHALL VERIFY SIZE AND ROUTING OF PIPE AND NOTE ON PLAN THE SYSTEM PIPE IS CONNECTED TO.


### KEYED NOTES

- DEMOLISH EXISTING PLUMBING FIXTURE. CAP PIPING IN WALL AND PREPARE FOR INSTALLATION OF NEW FIXTURE IF APPLICABLE.
- CONTRACTOR TO PROVIDE FITTING, VALVES AND ALL RELATED APPURTENANCES REQUIRED TO SUCCESSFULLY CONNECT NEW FIXTURE TO EXISTING PLUMBING SERVICES.
- NEW PLUMBING FIXTURE TO REPLACE (E) PLUMBING FIXTURE AT SAME LOCATION. CONTRACTOR TO PROVIDE FITTINGS, VALVES AND ALL RELATED APPURTENANCES REQUIRED TO SUCCESSFULLY CONNECT NEW FIXTURE TO EXISTING PLUMBING SERVICES (WATER, SANITARY, VENT, ETC.).

Copyright © 2020

All ideas, designs, arrangements and plans indicated or represented by this drawing are owned by and the property of NICHOLS, MELBURG and ROSSETTO and were created, evolved and developed for use by and in connection with the specified project. None of such ideas, designs, arrangements or plans shall be used by or disclosed to any person, firm or corporation for any purpose whatsoever without the written permission of NICHOLS, MELBURG and ROSSETTO.

NICHOLS  
MELBURG  
&  
ROSSETTO  
ARCHITECTS + ENGINEERS  
300 KNOLLCREST DRIVE  
REDDING, CA 96002  
(530) 222-3300 (530) 222-3538 FAX  
<http://www.nmrdesign.com>

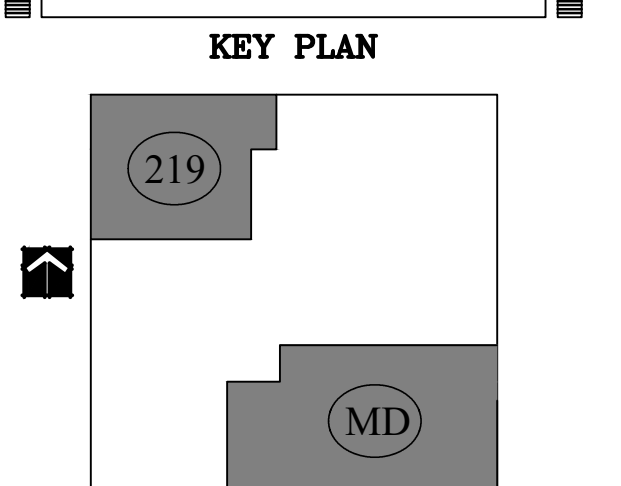

**LICENSE STAMPS**

**PROJECT NAME**  
**ACCESSIBILITY IMPROVEMENTS**  
**FOR**  
**HUMBOLDT COUNTY JAIL**  
**901 5TH STREET**  
**EUREKA, CALIFORNIA**

**SHEET TITLE**  
**SECOND FLOOR ROOM 219**

**DRAWING STATUS**  
**CONSTRUCTION DOCUMENTS**

**REVISIONS**


Sym.	Description	By	Date
------	-------------	----	------

Drawn By	TA
Checked By	RM
Date Drawn	08/01/2020
Scale	AS NOTED
Job No.	17-6430


**SHEET No.**  
**P211**




Login Name: mroon  
 Plot Date: July 30, 2020 - 9:32 am  
 File Name: P:\NMR\Rooming\3020 - Jail Dorm Showers\Drawings\3020 - M&P Drawings  
 AREPS 21 BASEMENT LEVEL:22 GROUND LEVEL:1 x:\HCL\T2:1 x:\HCL\T2:25 FOURTH LEVEL:27 SIXTH LEVEL:28 SEVENTH LEVEL:29 ROOF LEVEL:1 x:\HCL\46:1 x:\HCL\TB:1 x:\HCL\Key:1 x:\HCL\T1:Third Level:1 x:\HCL\T1:First Level:1 x:\HCL\T1:Second Floor:1 HCL\_Plan:1 x:\HCL\T1:Site:1 x:\HCL\T1:Site:1  
 x:\HCL\T1:Site:1

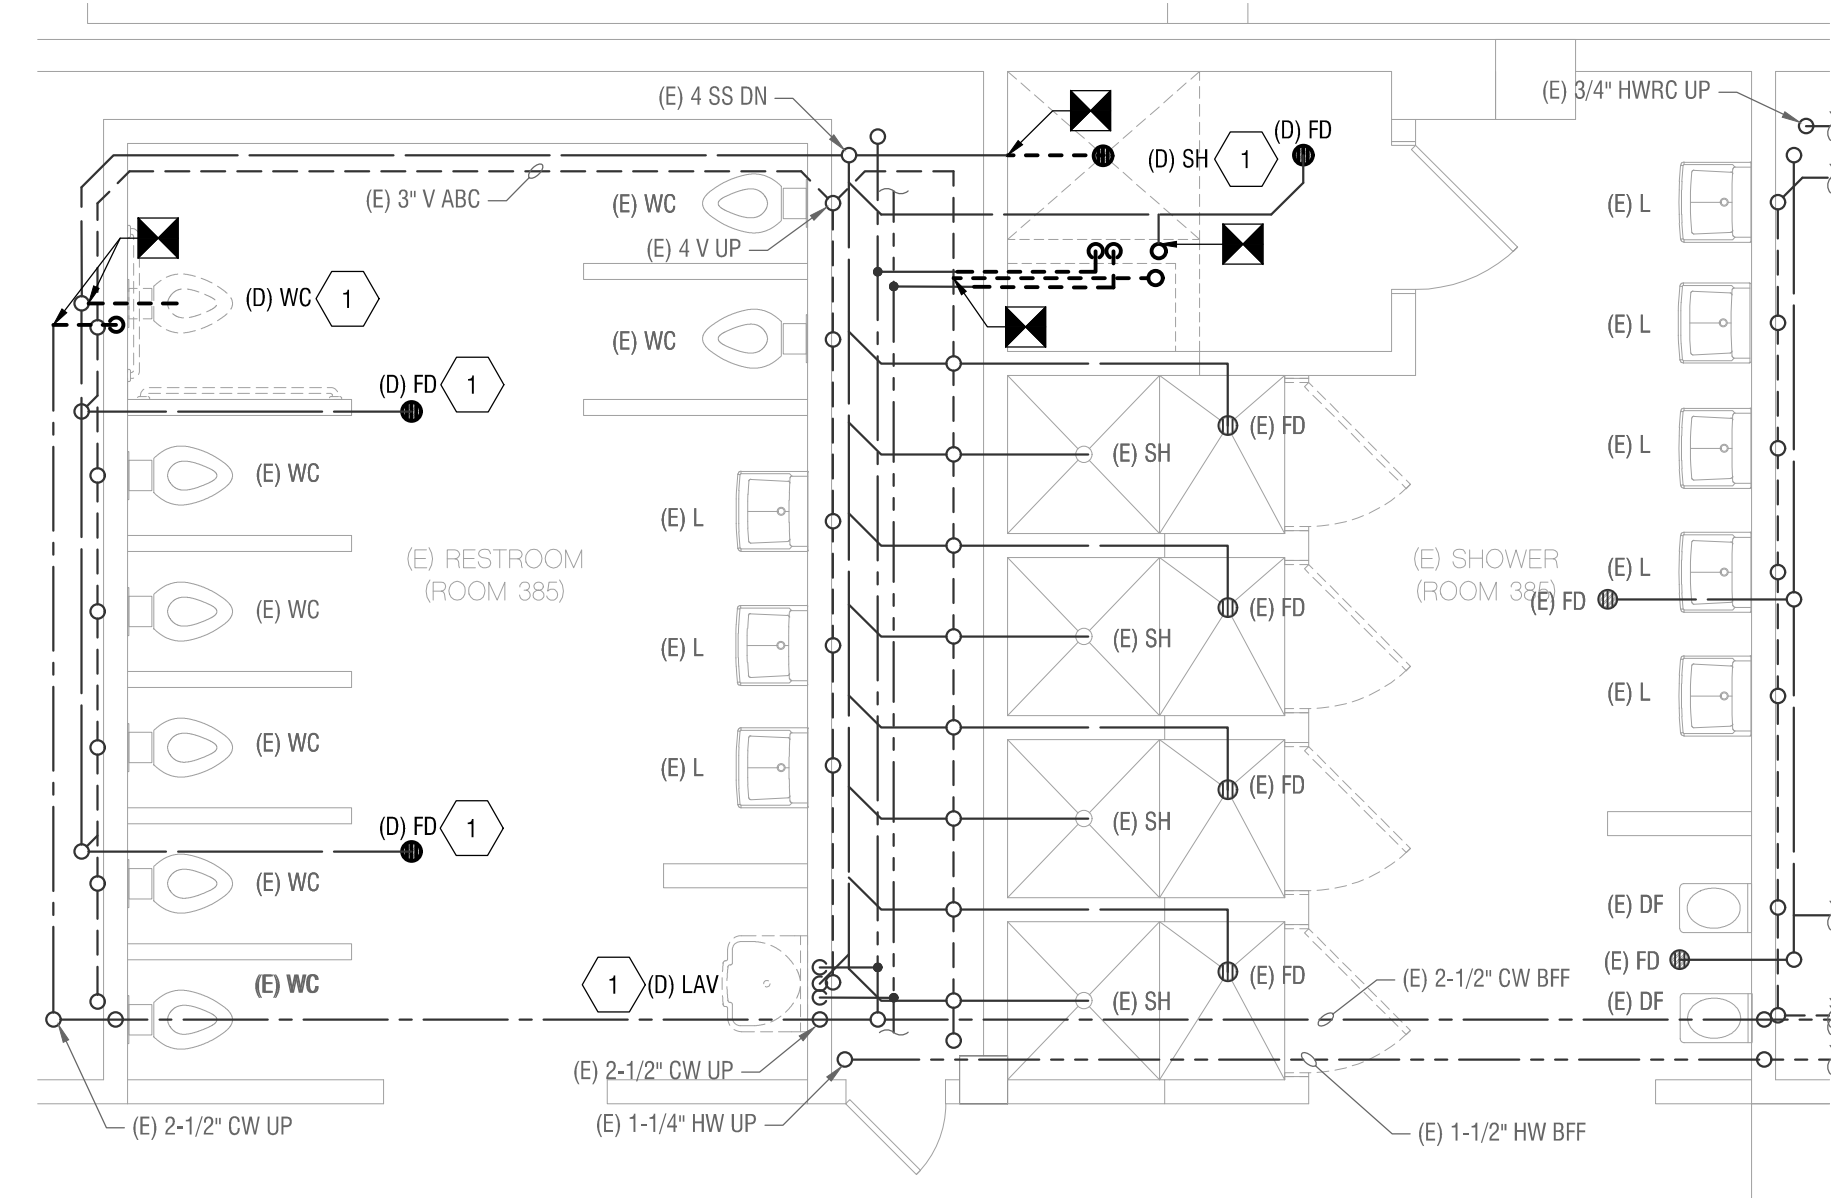

**1 ENLARGED PLUMBING DEMOLITION PLAN**  
 P220 1/4" = 1'-0"

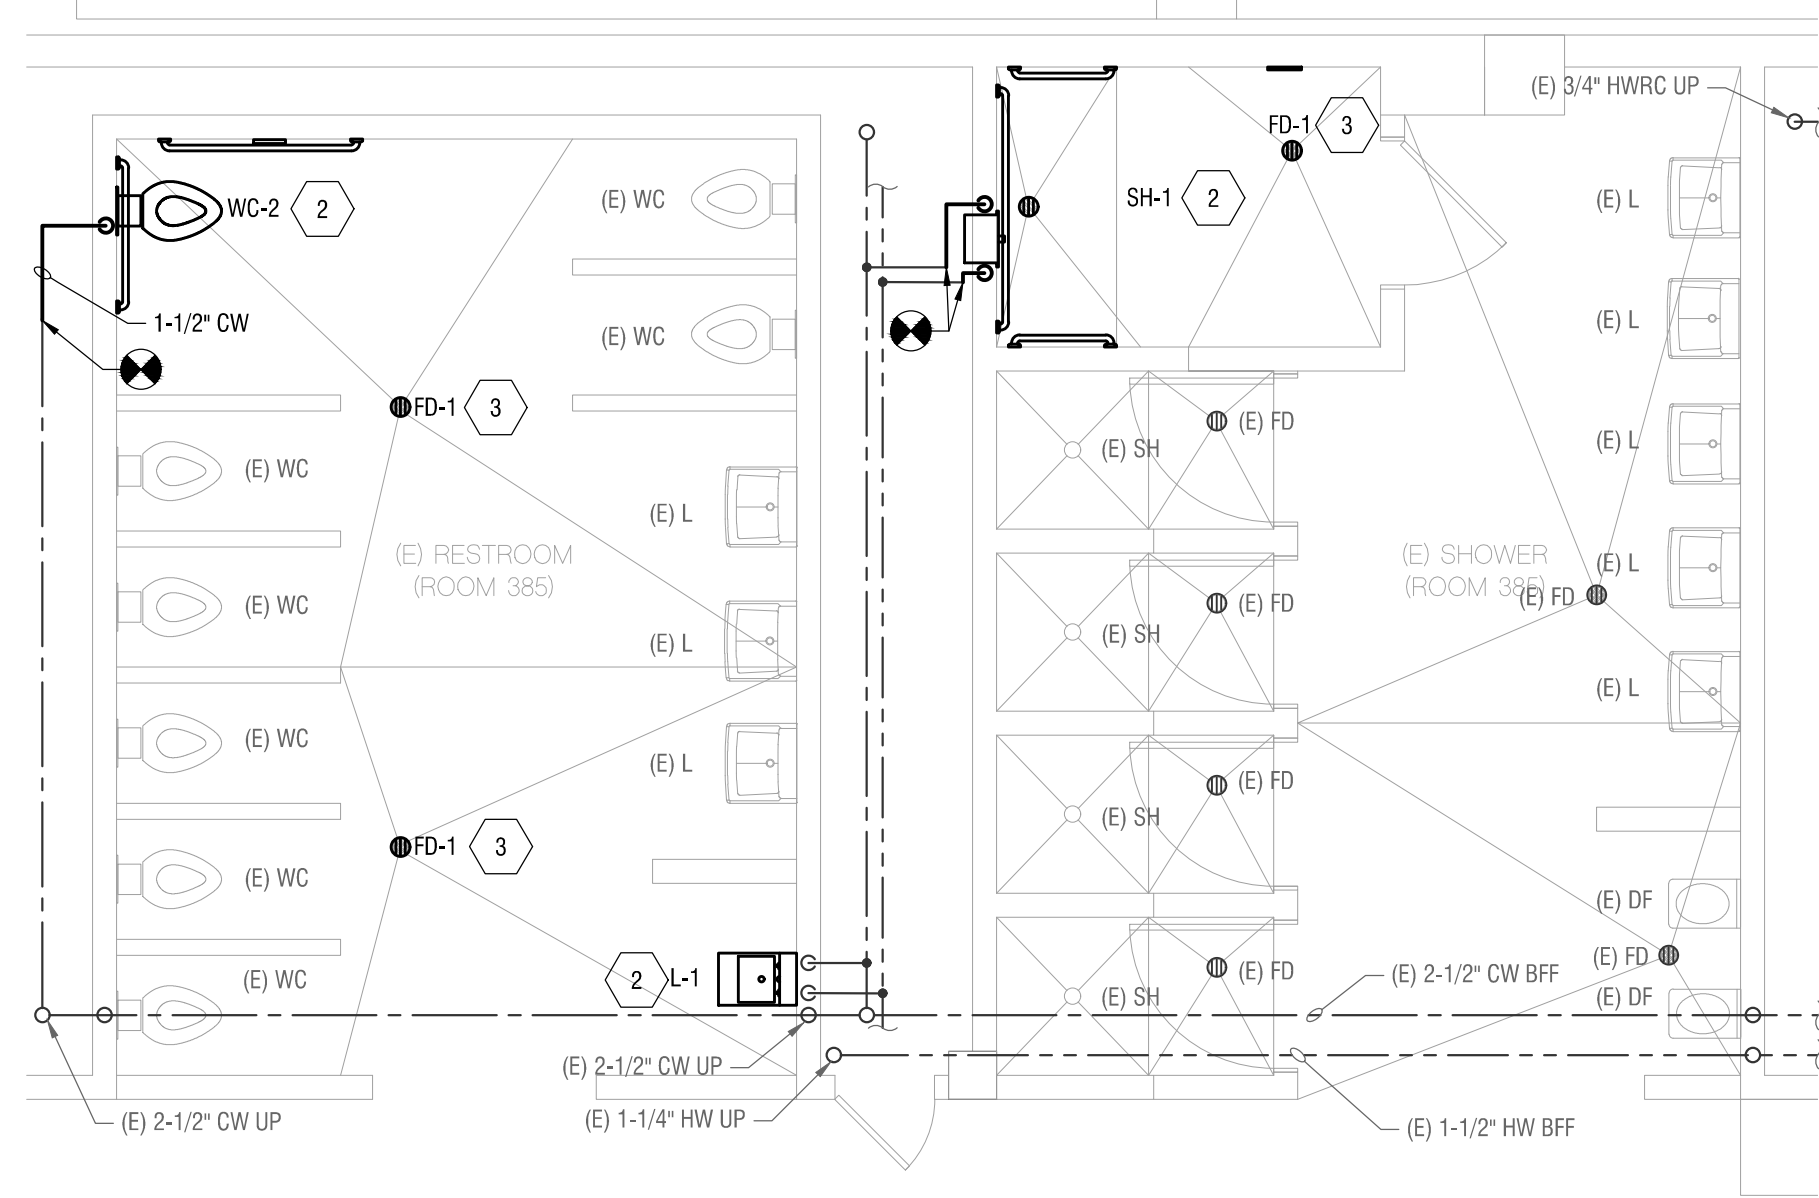

**3 ENLARGED PLUMBING PLAN - WATER**  
 P220 1/4" = 1'-0"

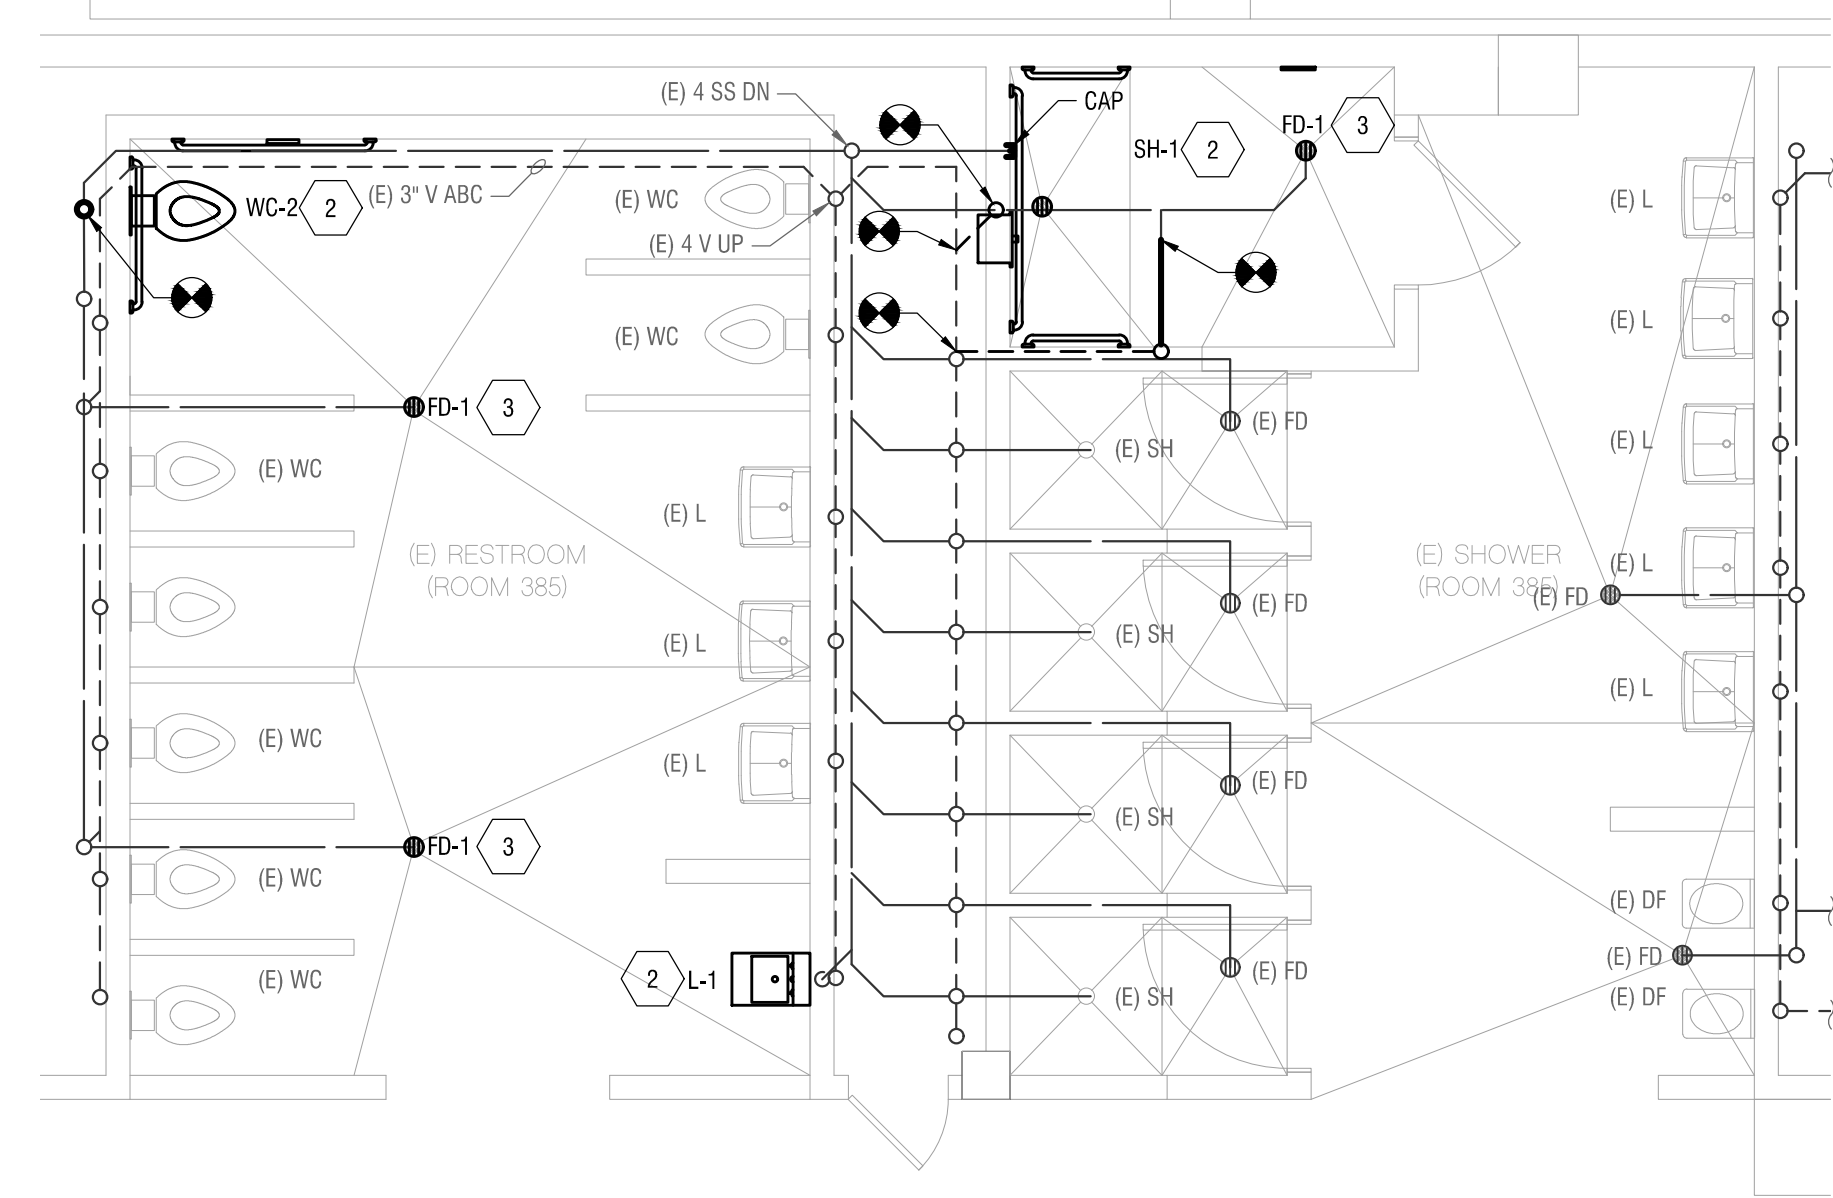

**2 ENLARGED PLUMBING PLAN - DW**  
 P220 1/4" = 1'-0"

**GENERAL NOTES**

- CONTRACTOR SHALL VERIFY EXACT SIZE, LOCATION, AND CAPACITY OF (E) PIPES PRIOR TO COMMENCEMENT OF WORK. IF DISCREPANCIES OCCUR, CONTRACTOR SHALL NOTIFY ARCHITECT AND ENGINEER.
- IF PIPE/FIXTURE IS NOT SHOWN, CONTRACTOR SHALL NOTE ON PLANS OMITTED PIPE/FIXTURE. CONTRACTOR SHALL VERIFY SIZE AND ROUTING OF PIPE AND NOTE ON PLAN THE SYSTEM PIPE IS CONNECTED TO.


**KEYED NOTES**

- DEMOLISH EXISTING PLUMBING FIXTURE. CAP PIPING IN WALL AND PREPARE FOR INSTALLATION OF NEW FIXTURE IF APPLICABLE.
- CONTRACTOR TO PROVIDE FITTING, VALVES AND ALL RELATED APPURTENANCES REQUIRED TO SUCCESSFULLY CONNECT NEW FIXTURE TO EXISTING PLUMBING SERVICES.
- NEW PLUMBING FIXTURE TO REPLACE (E) PLUMBING FIXTURE AT SAME LOCATION. CONTRACTOR TO PROVIDE FITTINGS, VALVES AND ALL RELATED APPURTENANCES REQUIRED TO SUCCESSFULLY CONNECT NEW FIXTURE TO EXISTING PLUMBING SERVICES (WATER, SANITARY, VENT, ETC.).

Copyright © 2020

All ideas, designs, arrangements and plans indicated or represented by this drawing are owned by and the property of NICHOLS, MELBURG and ROSSETTO and were created, evolved and developed for use on, and in connection with the specified project. None of such ideas, designs, arrangements or plans shall be used by or disclosed to any person, firm or corporation for any purpose whatsoever without the written permission of NICHOLS, MELBURG and ROSSETTO.

**NICHOLS  
MELBURG  
ROSSETTO**  
 ARCHITECTS + ENGINEERS  
 300 KNOLLCREST DRIVE  
 REDDING, CA 96002  
 (530) 222-3300 (530) 222-3538 FAX  
<http://www.nmrdesign.com>

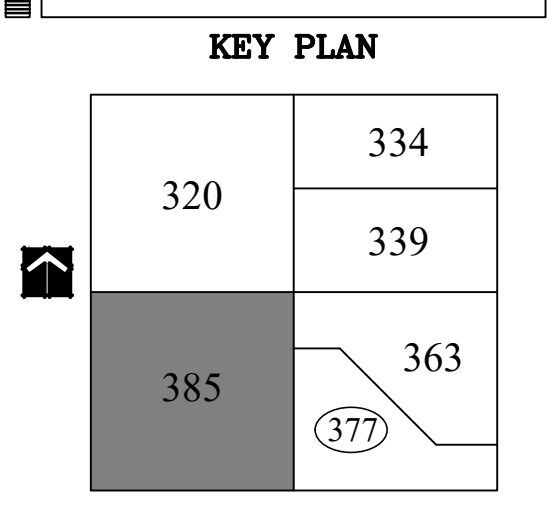

**LICENSE STAMPS**

**PROJECT NAME**  
**ACCESSIBILITY IMPROVEMENTS**  
**FOR**  
**HUMBOLDT COUNTY JAIL**  
**901 5TH STREET**  
**EUREKA, CALIFORNIA**

**SHEET TITLE**  
**THIRD LEVEL ROOM 385**


**DRAWING STATUS**  
**CONSTRUCTION DOCUMENTS**

**REVISIONS**  
 Sym. Description By Date


Drawn By	TA
Checked By	RM
Date Drawn	08/01/2020
Scale	AS NOTED
Job No.	17-6430

**SHEET No.**  
**P220**


LogIn Name: mrozon  
 Plot Date: July 30, 2020 - 9:52 am  
 File Name: P:\NW\Roofing\3020 - Jail Dorm Showers\Drawings\3020 - MJP Drawings.dwg  
 XREFS 21 BASEMENT LEVEL; 22 GROUND LEVEL; XHCL\_TB2; XHCL\_TB3; 25 FOURTH LEVEL; 27 SIXTH LEVEL; 28 SEVENTH LEVEL; 29 ROOF LEVEL; XHCL\_#6; XHCL\_TB; XHCL\_Ky; XHMBLT\_TB; XHMBLT\_Plum; XHMBLT\_Stra; XFacultyClearance

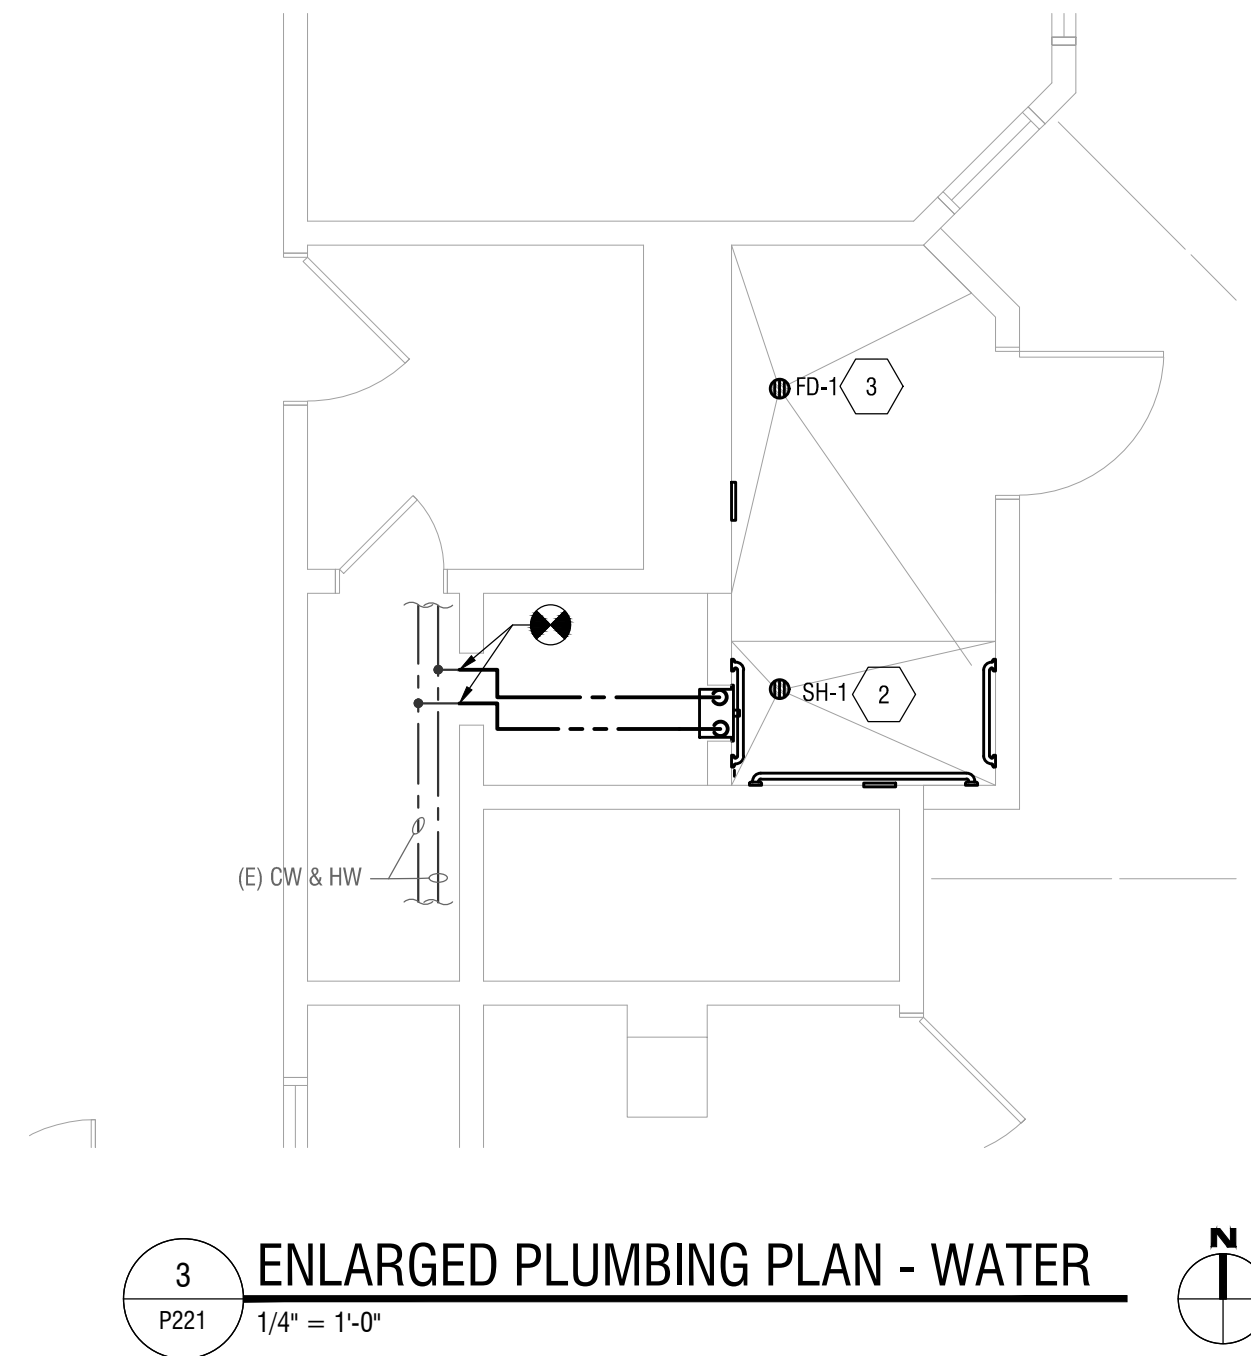

**3 ENLARGED PLUMBING PLAN - WATER**  
P221 1/4" = 1'-0"

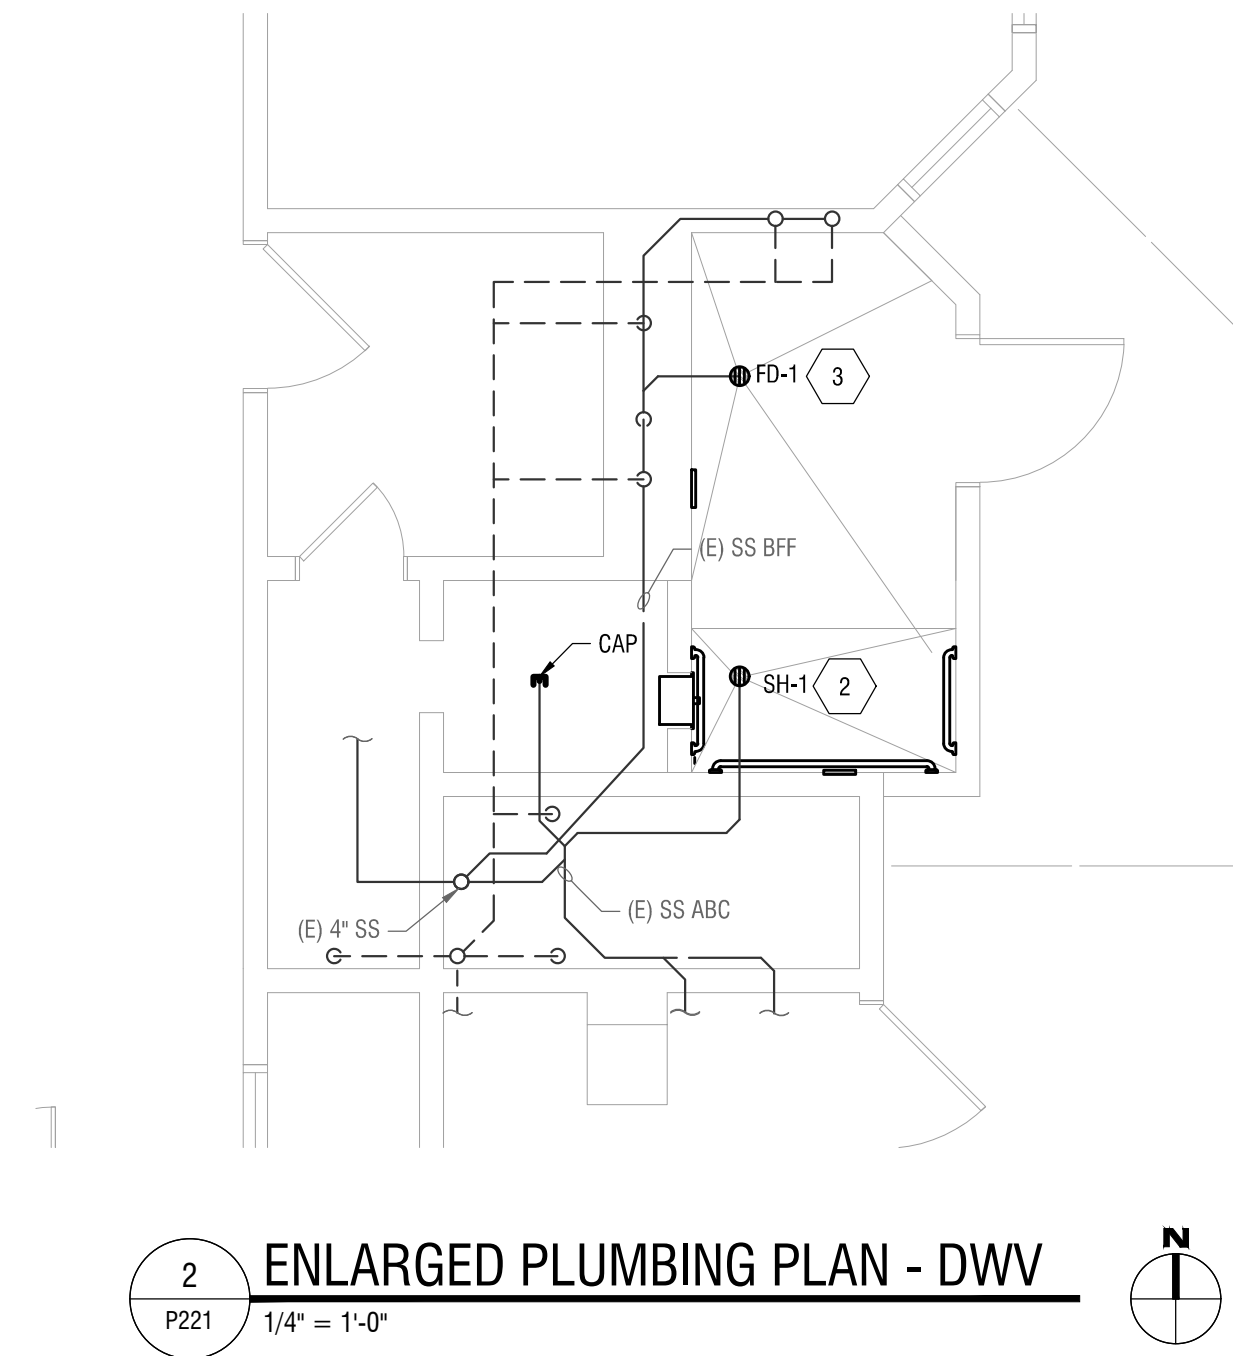

**2 ENLARGED PLUMBING PLAN - DWV**  
P221 1/4" = 1'-0"

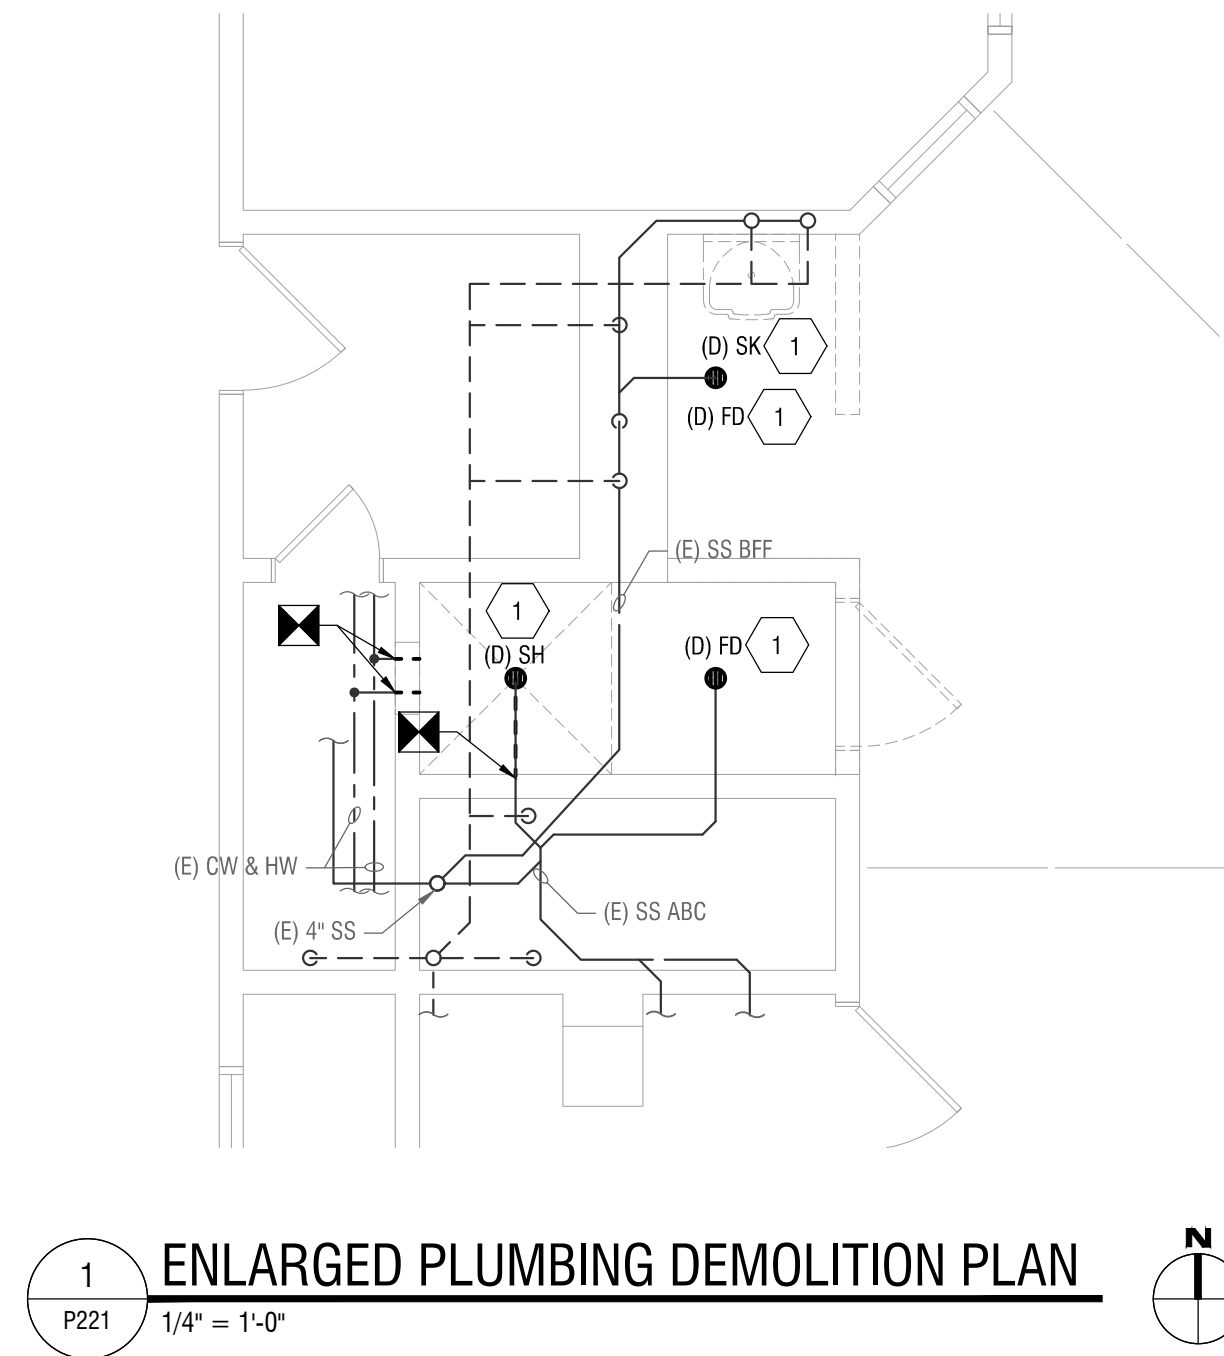

**1 ENLARGED PLUMBING DEMOLITION PLAN**  
P221 1/4" = 1'-0"

**GENERAL NOTES**


1. CONTRACTOR SHALL VERIFY EXACT SIZE, LOCATION, AND CAPACITY OF (E) PIPES PRIOR TO COMMENCEMENT OF WORK. IF DISCREPANCIES OCCUR, CONTRACTOR SHALL NOTIFY ARCHITECT AND ENGINEER.
2. IF PIPE/FIXTURE IS NOT SHOWN, CONTRACTOR SHALL NOTE ON PLANS OMITTED PIPE FIXTURE. CONTRACTOR SHALL VERIFY SIZE AND ROUTING OF PIPE AND NOTE ON PLAN THE SYSTEM PIPE IS CONNECTED TO.

**KEYED NOTES**

1. DEMOLISH EXISTING PLUMBING FIXTURE. CAP PIPING IN WALL AND PREPARE FOR INSTALLATION OF NEW FIXTURE IF APPLICABLE.
2. CONTRACTOR TO PROVIDE FITTING, VALVES AND ALL RELATED APPURTENANCES REQUIRED TO SUCCESSFULLY CONNECT NEW FIXTURE TO EXISTING PLUMBING SERVICES.
3. NEW PLUMBING FIXTURE TO REPLACE (E) PLUMBING FIXTURE AT SAME LOCATION. CONTRACTOR TO PROVIDE FITTINGS, VALVES AND ALL RELATED APPURTENANCES REQUIRED TO SUCCESSFULLY CONNECT NEW FIXTURE TO EXISTING PLUMBING SERVICES ( WATER, SANITARY, VENT, ETC.).


Copyright © 2020

All ideas, designs, arrangements and plans indicated or represented by this drawing are owned by and the property of NICHOLS, MELBURG and ROSSETTO and were created, evolved and developed for use only in connection with the specified project. None of such ideas, designs, arrangements or plans shall be used by or disclosed to any person, firm or corporation for any purpose whatsoever without the written permission of NICHOLS, MELBURG and ROSSETTO.

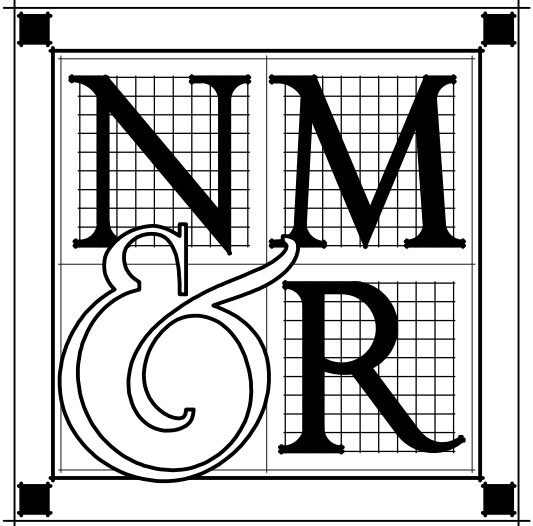

**NICHOLS  
MELBURG  
ROSSETTO**  
 ARCHITECTS + ENGINEERS  
 300 KNOLLCREST DRIVE  
 REDDING, CA 96002  
 (530) 222-3300 (530) 222-3538 FAX  
<http://www.nmrdesign.com>

**KEY PLAN**

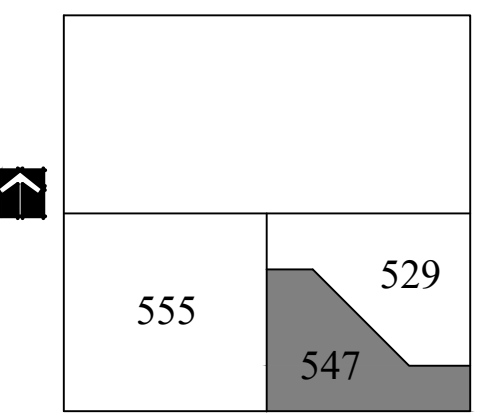

**LICENSE STAMPS**

**PROJECT NAME**  
**ACCESSIBILITY IMPROVEMENTS**  
**FOR**  
**HUMBOLDT COUNTY JAIL**  
**901 5TH STREET**  
**EUREKA, CALIFORNIA**

**SHEET TITLE**

**FIFTH LEVEL  
ROOM 547**

**DRAWING STATUS**

**CONSTRUCTION DOCUMENTS**

**REVISIONS**

Sym.	Description	By	Date


Drawn By	TA
Checked By	RM
Date Drawn	08/01/2020
Scale	AS NOTED
Job No.	17-6430

**SHEET No.**


**P221**




LogIn Name: mrozon  
 Plot Date: July 30, 2020 - 9:52 am  
 File Name: P:\NMR\_Roading\3020 - Jail Dorm Showers\Drawings\3020 - M&P Drawings\DWG\REPS 21 BASEMENT LEVEL:22 GROUND LEVEL: 25 FOURTH LEVEL: 27 SIXTH LEVEL: 28 SEVENTH LEVEL: 29 ROOF LEVEL: 30 HCL\_TB : x:HCL\_Key : x:HMBL\_TB : Third Level : x:HMBL\_Pharm : x:HMBL\_Site : x:FacilityClearance  
 REPS 21 BASEMENT LEVEL:22 GROUND LEVEL: 25 FOURTH LEVEL: 27 SIXTH LEVEL: 28 SEVENTH LEVEL: 29 ROOF LEVEL: 30 HCL\_TB : x:HCL\_Key : x:HMBL\_TB : Third Level : x:HMBL\_Pharm : x:HMBL\_Site : x:FacilityClearance

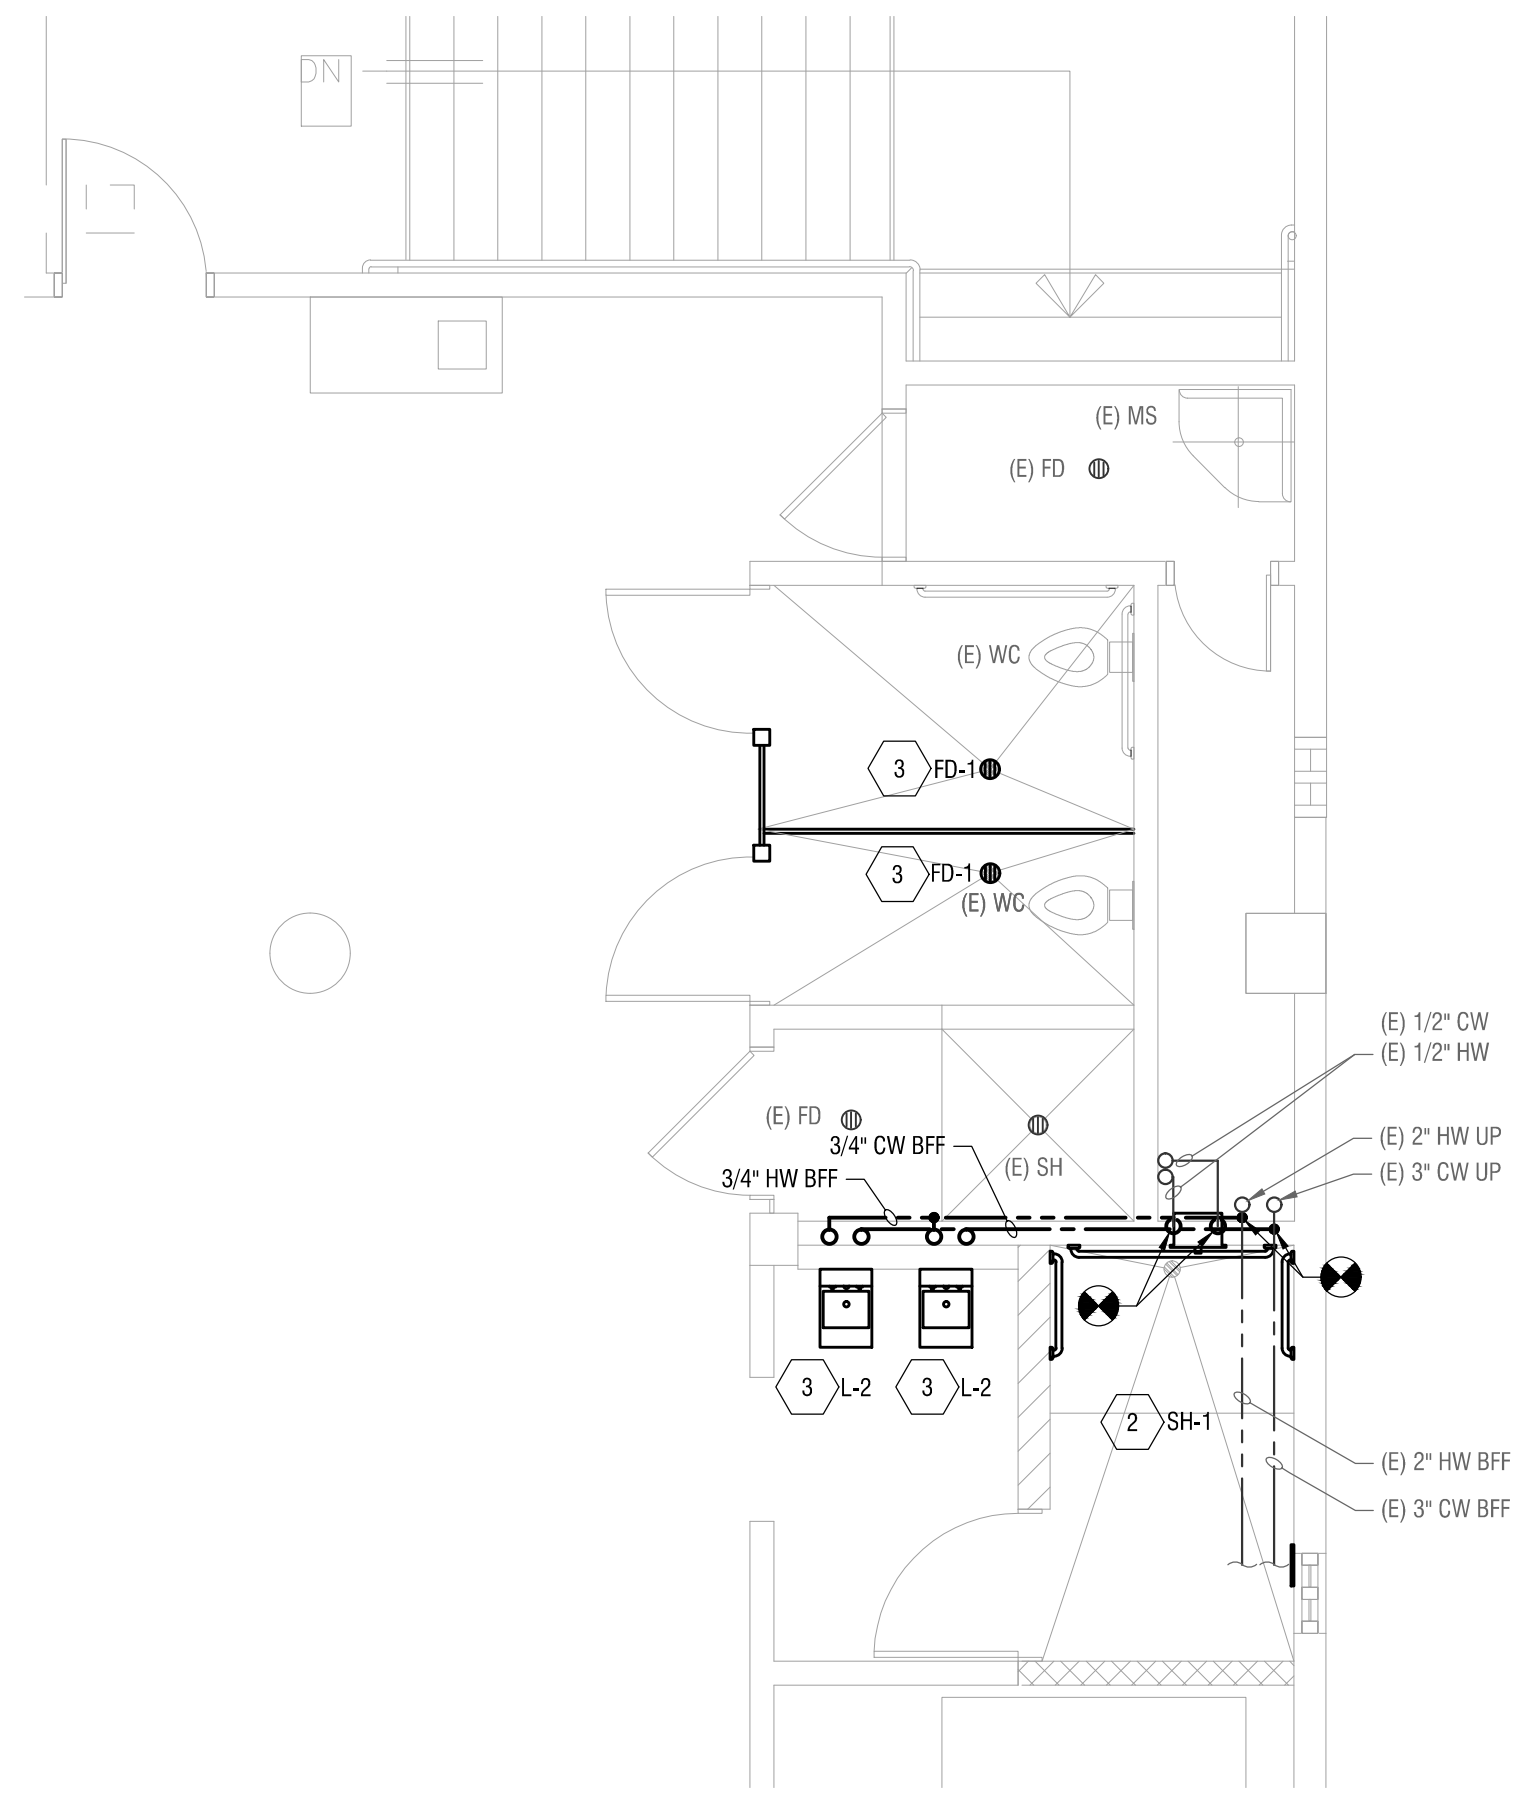

**3 ENLARGED PLUMBING PLAN - WATER**  
 P230 1/4" = 1'-0"

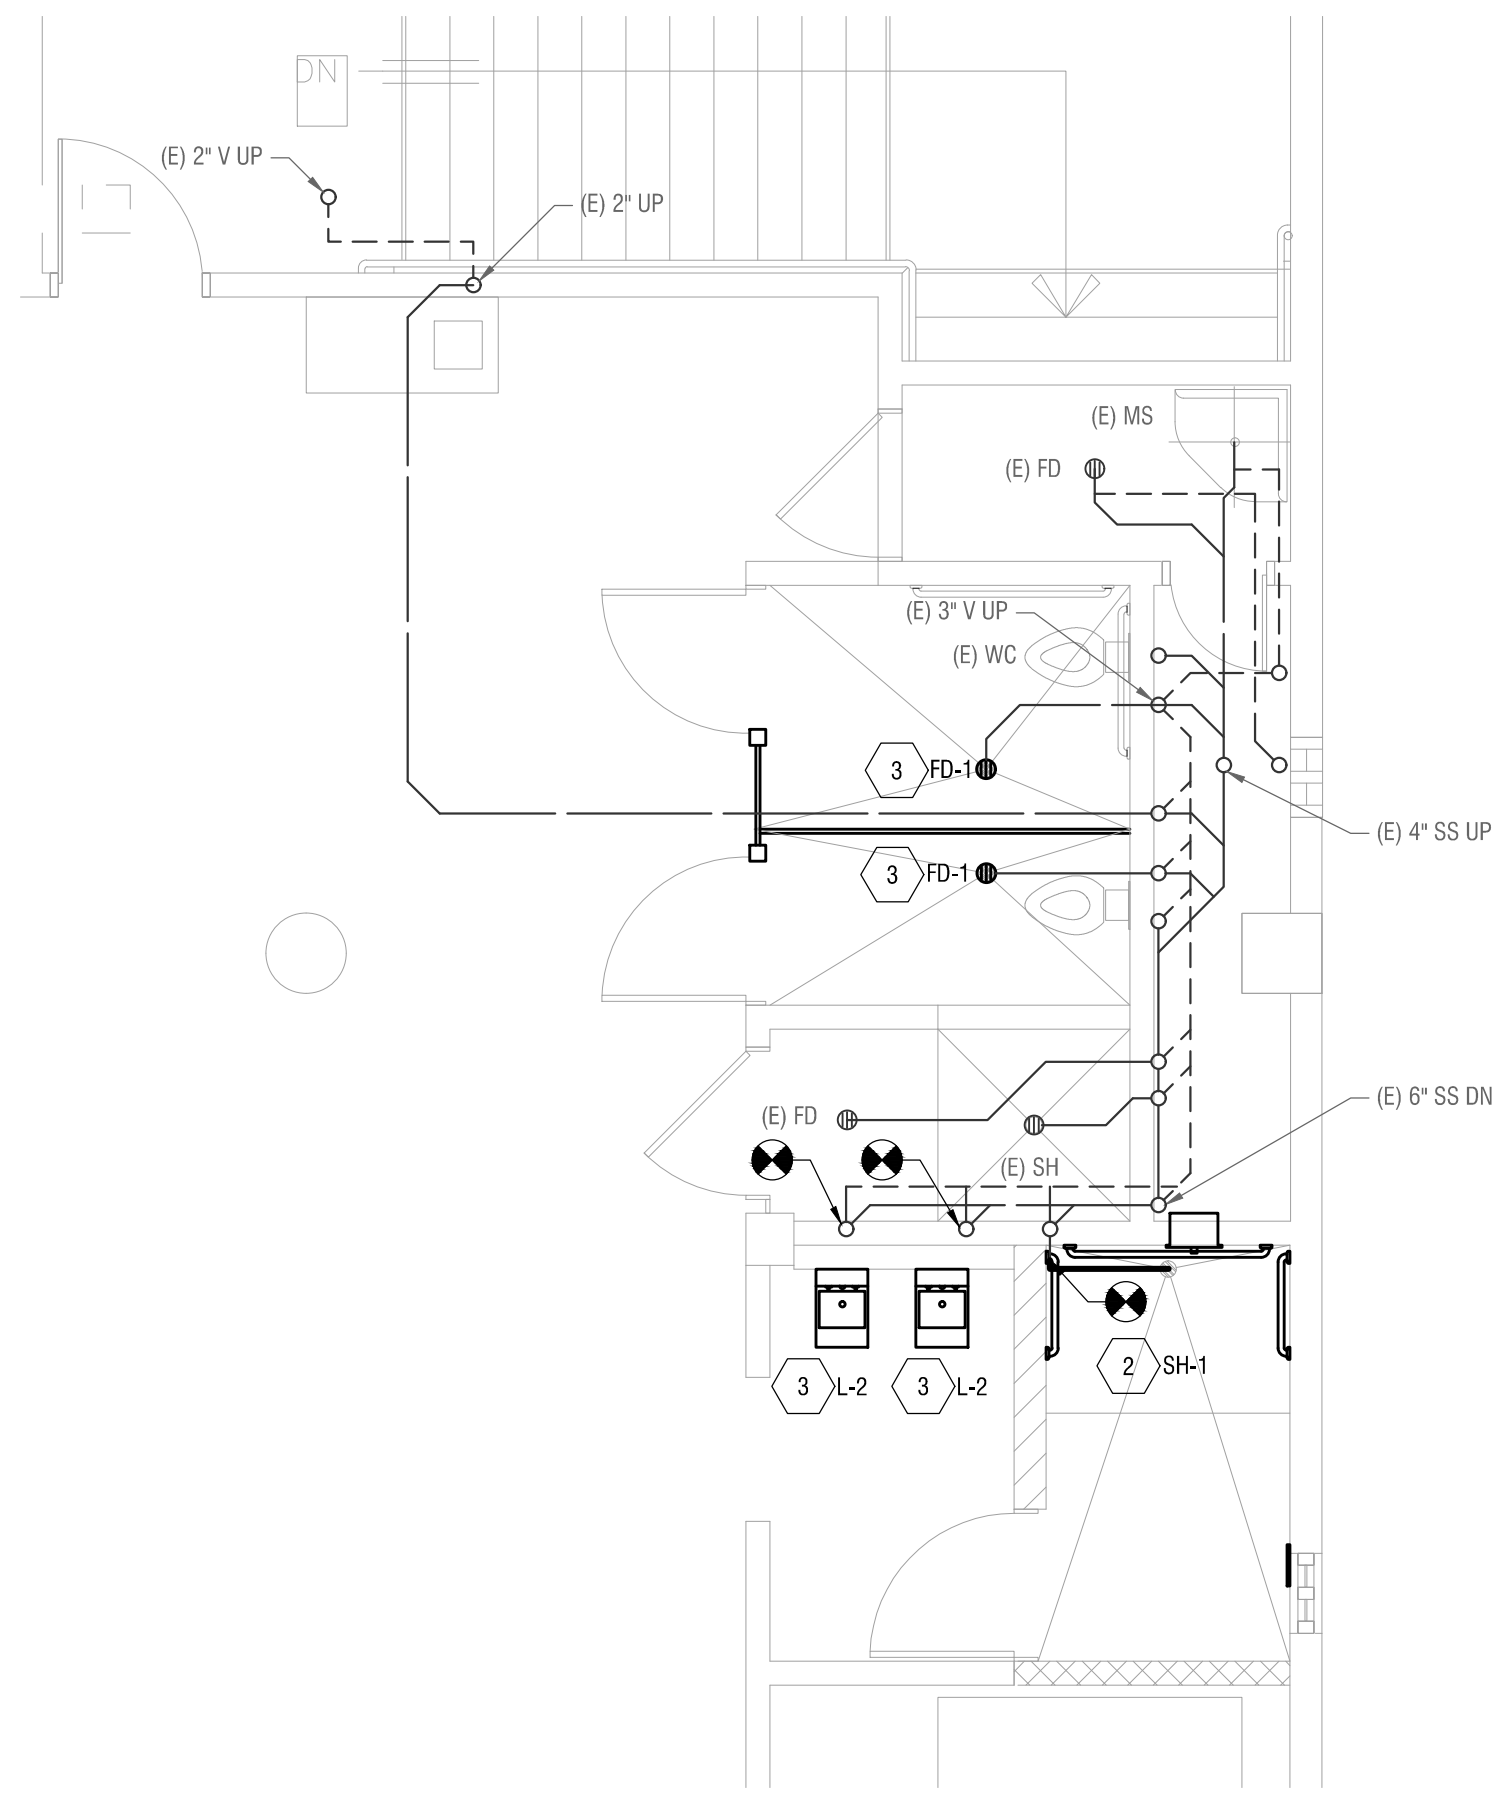

**2 ENLARGED PLUMBING PLAN - DWV**  
 P230 1/4" = 1'-0"

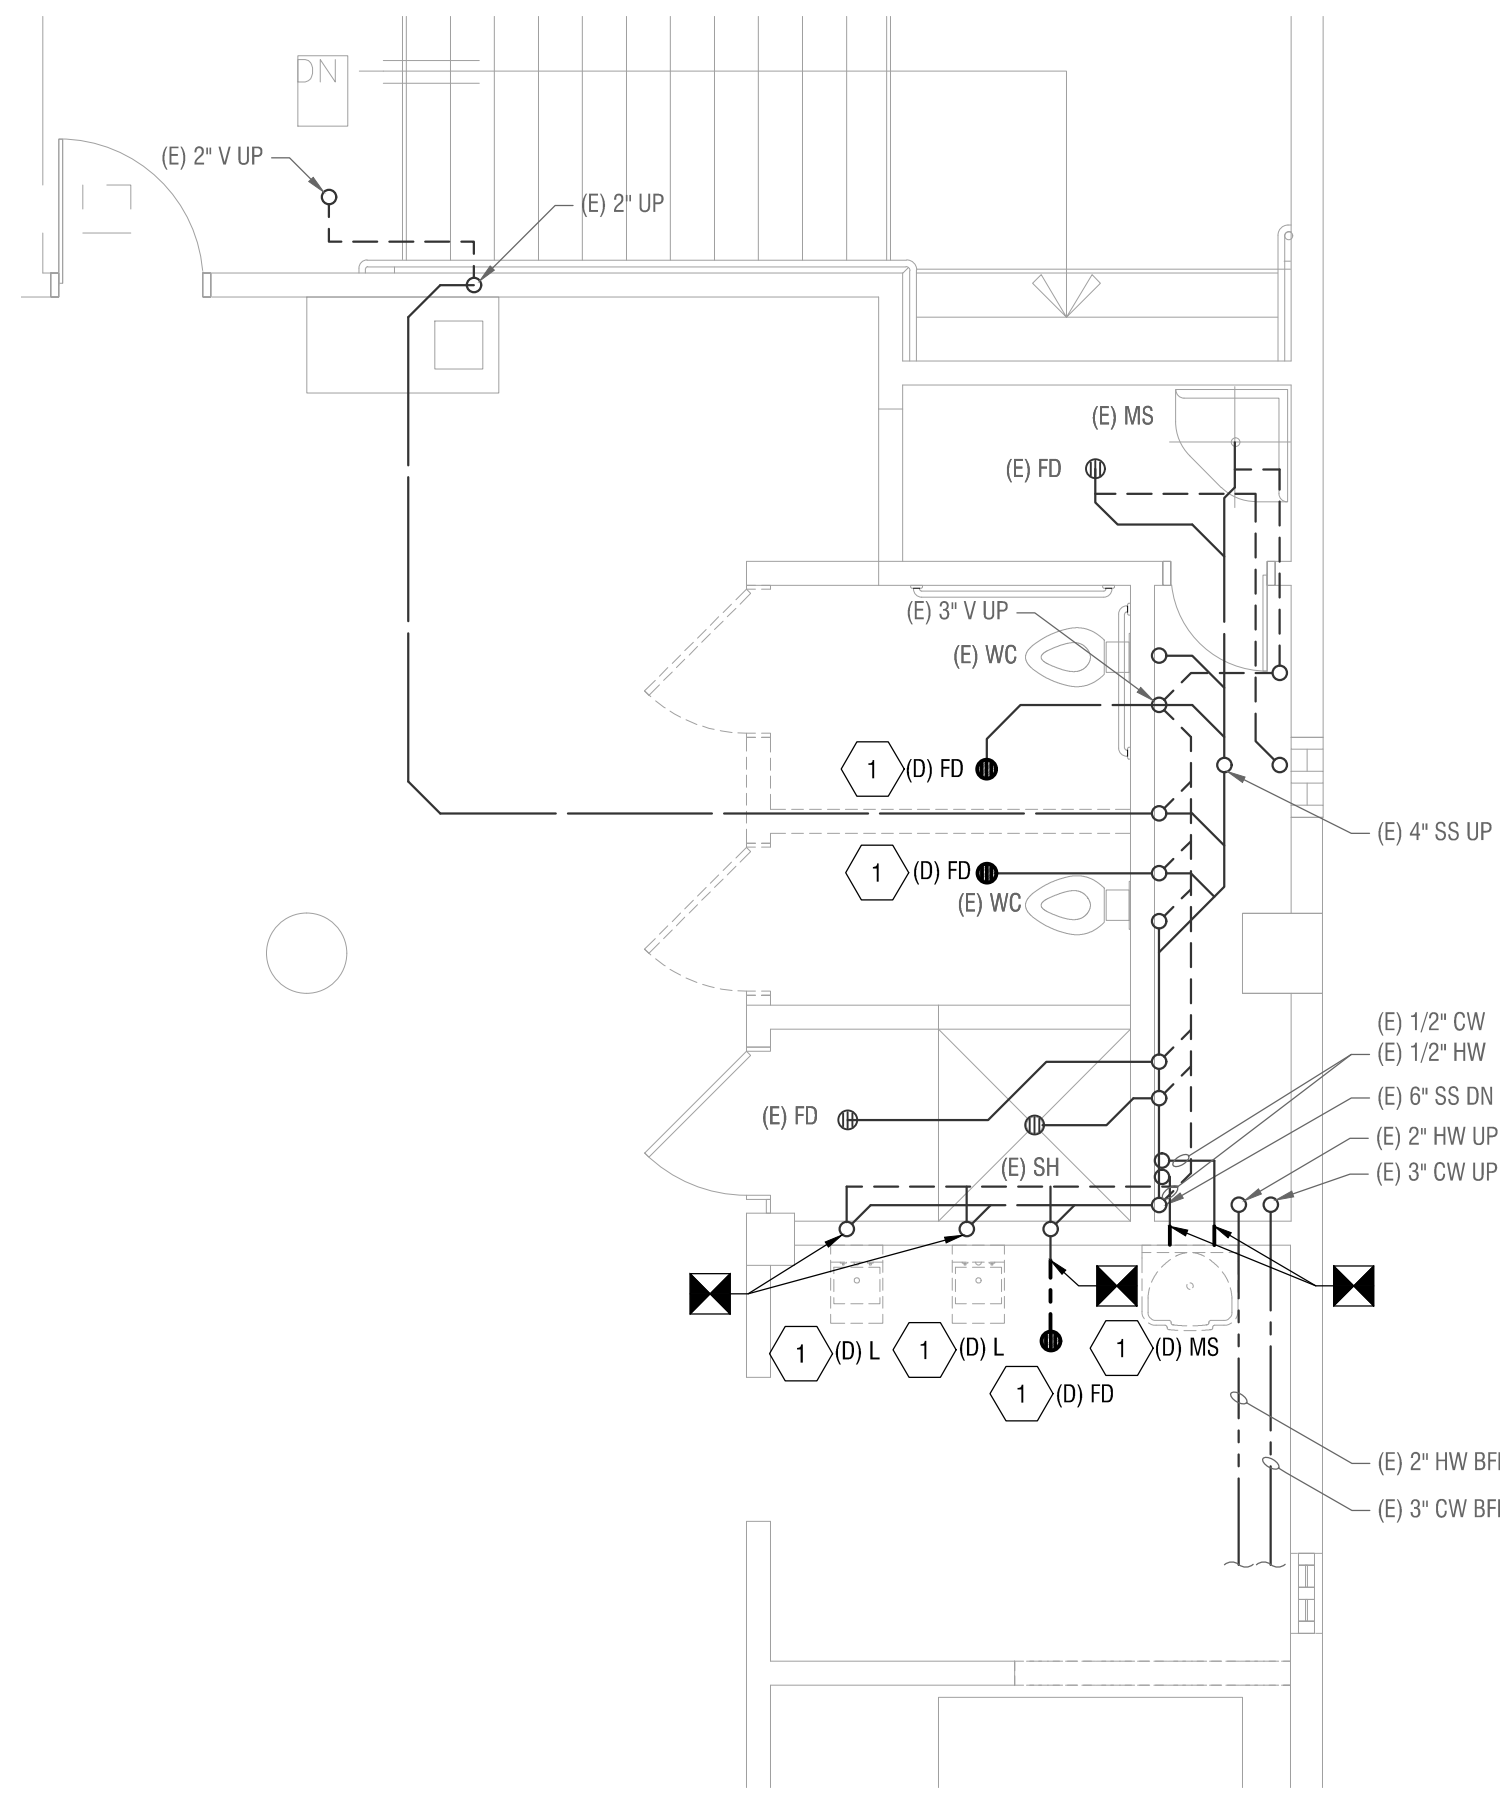

**1 ENLARGED PLUMBING DEMOLITION PLAN**  
 P230 1/4" = 1'-0"

**GENERAL NOTES**


- CONTRACTOR SHALL VERIFY EXACT SIZE, LOCATION, AND CAPACITY OF (E) PIPES PRIOR TO COMMENCEMENT OF WORK. IF DISCREPANCIES OCCUR, CONTRACTOR SHALL NOTIFY ARCHITECT AND ENGINEER.
- IF PIPE/FIXTURE IS NOT SHOWN, CONTRACTOR SHALL NOTE ON PLANS OMITTED PIPE/FIXTURE. CONTRACTOR SHALL VERIFY SIZE AND ROUTING OF PIPE AND NOTE ON PLAN THE SYSTEM PIPE IS CONNECTED TO.

**KEYED NOTES**

- DEMOLISH EXISTING PLUMBING FIXTURE. CAP PIPING IN WALL AND PREPARE FOR INSTALLATION OF NEW FIXTURE IF APPLICABLE.
- CONTRACTOR TO PROVIDE FITTING, VALVES AND ALL RELATED APPURTENANCES REQUIRED TO SUCCESSFULLY CONNECT NEW FIXTURE TO EXISTING PLUMBING SERVICES.
- NEW PLUMBING FIXTURE TO REPLACE (E) PLUMBING FIXTURE AT SAME LOCATION. CONTRACTOR TO PROVIDE FITTINGS, VALVES AND ALL RELATED APPURTENANCES REQUIRED TO SUCCESSFULLY CONNECT NEW FIXTURE TO EXISTING PLUMBING SERVICES ( WATER, SANITARY, VENT, ETC.).


Copyright © 2020

All ideas, designs, arrangements and plans indicated or represented by this drawing are owned by and the property of NICHOLS MELBURG and ROSSETTO and were created, evolved and developed for use only in connection with the specified project. None of such ideas, designs, arrangements or plans shall be used by or disclosed to any person, firm or corporation for any purpose whatsoever without the written permission of NICHOLS MELBURG and ROSSETTO.

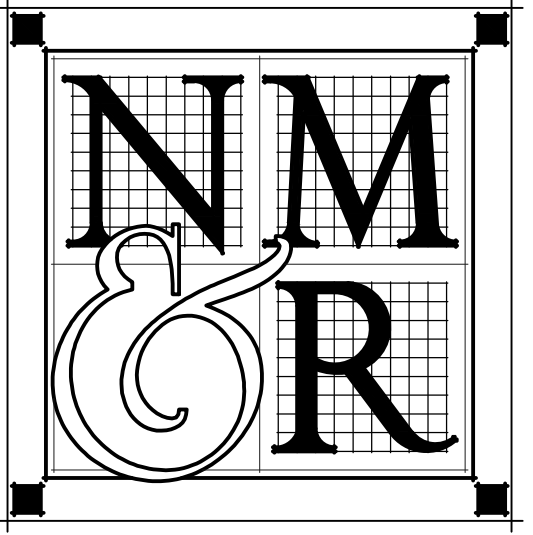

**NICHOLS  
MELBURG  
ROSSETTO**  
 ARCHITECTS + ENGINEERS  
 300 KNOLLCREST DRIVE  
 REDDING, CA 96002  
 (530) 222-3300 (530) 222-3538 FAX  
 http://www.nmrdesign.com

**KEY PLAN**

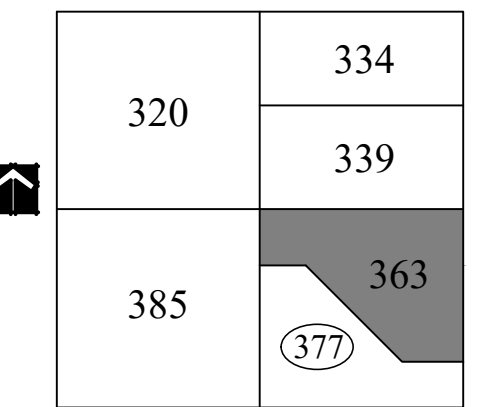

**LICENSE STAMPS**

**PROJECT NAME**

**ACCESSIBILITY  
IMPROVEMENTS**

**FOR  
HUMBOLDT  
COUNTY  
JAIL**

**901 5TH STREET  
EUREKA, CALIFORNIA**

**SHEET TITLE**

**THIRD LEVEL  
ROOM 363**

**DRAWING STATUS**

**CONSTRUCTION  
DOCUMENTS**

**REVISIONS**


Sym. Description By Date

Drawn By	TA
Checked By	RM
Date Drawn	08/01/2020
Scale	AS NOTED
Job No.	17-6430


**SHEET No.**

**P230**


Login Name: mrozon  
 Plot Date: July 30, 2020 - 9:52 am  
 File Name: P:\NMR\Redding\3020 - Jail Dorm Showers\Drawings\3020 - M&P Drawings.dwg  
 XREFS: 21 BASEMENT LEVEL: 22 GROUND LEVEL: x:\HCL\12: x:\HCL\12: 25 FOURTH LEVEL: 27 SIXTH LEVEL: 28 SEVENTH LEVEL: 29 ROOF LEVEL: x:\HCL\46: x:\HCL\TB: x:\HCL\TB: x:\HCL\Key: x:\HCL\T: Third Level: x:\HCL\T: Fifth Level: x:\HCL\T: Second Floor: x:\HCL\Phom: x:\HCL\T: Site: x:\HCL\T: Site: x:\HCL\T: Site:

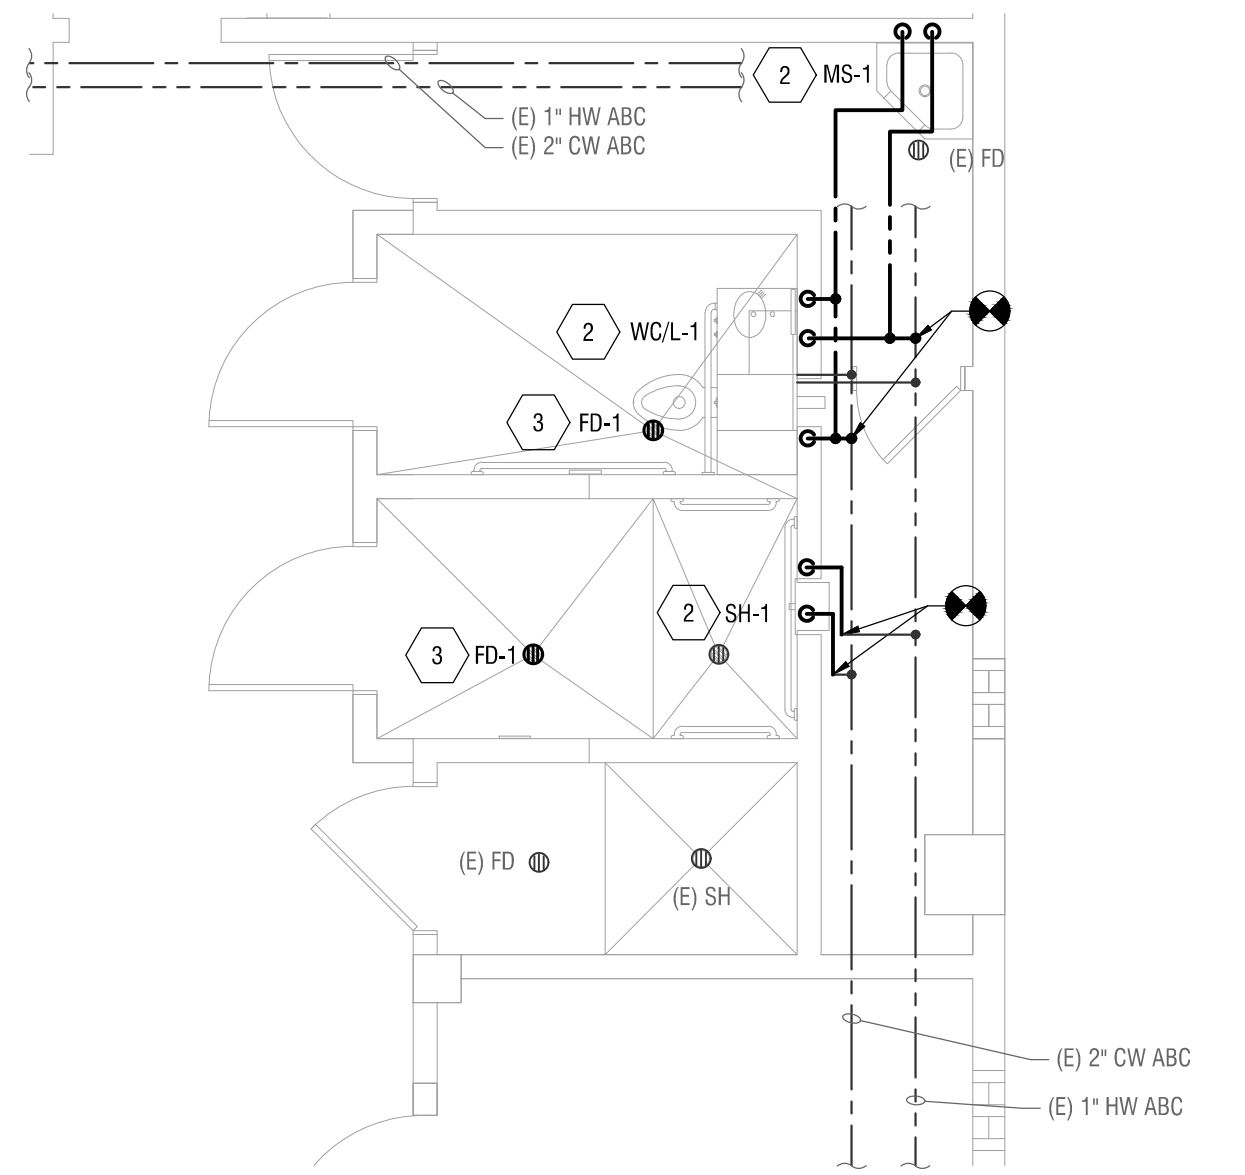

**3 ENLARGED PLUMBING PLAN - WATER**  
 P231 1/4" = 1'-0"

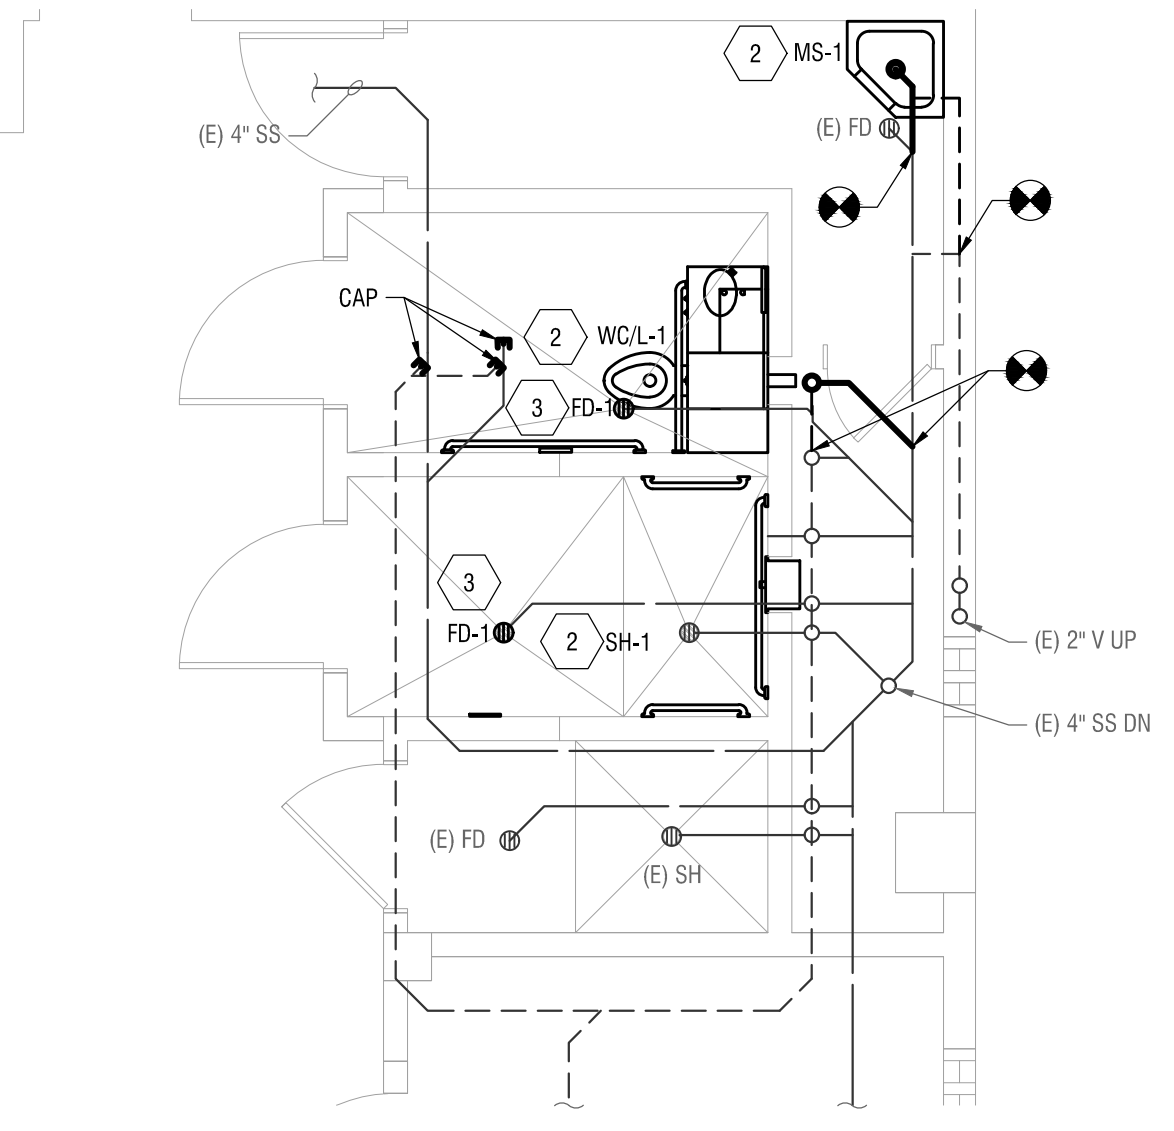

**2 ENLARGED PLUMBING PLAN - DWV**  
 P231 1/4" = 1'-0"

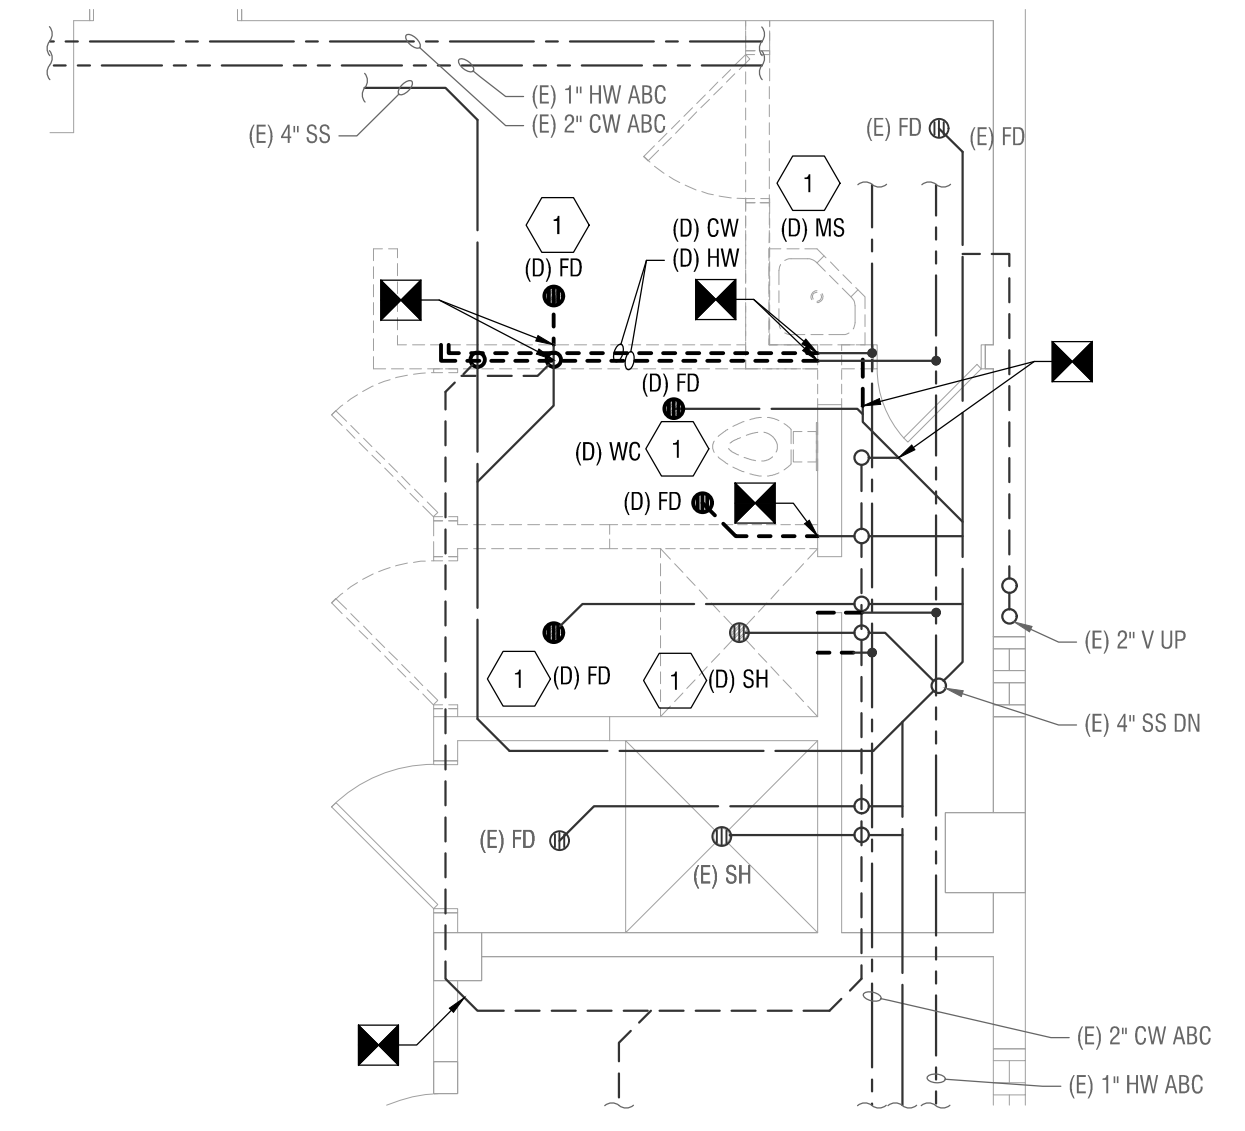

**1 ENLARGED PLUMBING DEMOLITION PLAN**  
 P231 1/4" = 1'-0"

**GENERAL NOTES**

1. CONTRACTOR SHALL VERIFY EXACT SIZE, LOCATION, AND CAPACITY OF (E) PIPES PRIOR TO COMMENCEMENT OF WORK. IF DISCREPANCIES OCCUR, CONTRACTOR SHALL NOTIFY ARCHITECT AND ENGINEER.
2. IF PIPE/FIXTURE IS NOT SHOWN, CONTRACTOR SHALL NOTE ON PLANS OMITTED PIPE/FIXTURE. CONTRACTOR SHALL VERIFY SIZE AND ROUTING OF PIPE AND NOTE ON PLAN THE SYSTEM PIPE IS CONNECTED TO.

**KEYED NOTES**

- 1 DEMOLISH EXISTING PLUMBING FIXTURE. CAP PIPING IN WALL AND PREPARE FOR INSTALLATION OF NEW FIXTURE IF APPLICABLE.
- 2 CONTRACTOR TO PROVIDE FITTING, VALVES AND ALL RELATED APPURTENANCES REQUIRED TO SUCCESSFULLY CONNECT NEW FIXTURE TO EXISTING PLUMBING SERVICES.
- 3 NEW PLUMBING FIXTURE TO REPLACE (E) PLUMBING FIXTURE AT SAME LOCATION. CONTRACTOR TO PROVIDE FITTINGS, VALVES AND ALL RELATED APPURTENANCES REQUIRED TO SUCCESSFULLY CONNECT NEW FIXTURE TO EXISTING PLUMBING SERVICES ( WATER, SANITARY, VENT, ETC.).


Copyright © 2020

All ideas, designs, arrangements and plans indicated or represented by this drawing are owned by and the property of NICHOLS, MELBURG and ROSSETTO and were created, evolved and developed for use on, and in connection with, the specified project. None of such ideas, designs, arrangements or plans shall be used by or disclosed to any person, firm or corporation for any purpose whatsoever without the written permission of NICHOLS, MELBURG and ROSSETTO.

**NICHOLS  
MELBURG  
ROSSETTO**  
ARCHITECTS + ENGINEERS

300 KNOLLCREST DRIVE  
REDDING, CA 96002  
(530) 222-3300 (530) 222-3538 FAX  
<http://www.nmrdesign.com>

**KEY PLAN**

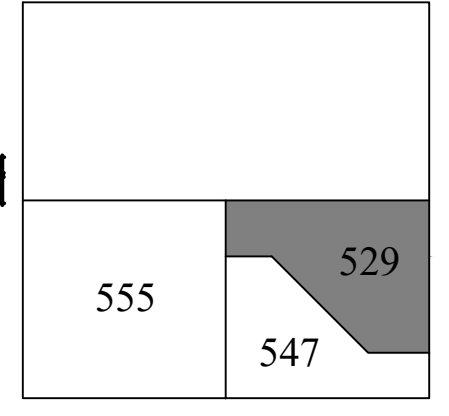

**LICENSE STAMPS**

**PROJECT NAME**  
**ACCESSIBILITY IMPROVEMENTS**  
**FOR**  
**HUMBOLDT COUNTY JAIL**  
**901 5TH STREET**  
**EUREKA, CALIFORNIA**

**SHEET TITLE**  
**FIFTH LEVEL**  
**ROOM 529**

**DRAWING STATUS**  
**CONSTRUCTION**  
**DOCUMENTS**

**REVISIONS**  
 Sym. Description By Date

Drawn By	TA
Checked By	RM
Date Drawn	08/01/2020
Scale	AS NOTED
Job No.	17-6430

**SHEET No.**

**P231**





LogIn Name: mroon  
 Plot Date: July 30, 2020 - 9:33 am  
 File Name: P:\NMR\_Rooming\3020 - Jail Dorm Showers\Drawings\3020 - M&P Drawings  
 AREPS 21 BASEMENT LEVEL:22 GROUND LEVEL:1 x:\HCL\T2:1 x:\HCL\T2:25 FOURTH LEVEL:27 SIXTH LEVEL:28 SEVENTH LEVEL:29 ROOF LEVEL:1 x:\HCL\46:1 x:\HCL\TB:1 x:\HCL\Key:1 x:\HCL\T:1 Third Level:1 x:\HCL\T:1 Fifth Level:1 x:\HCL\T:1 Second Floor:1 HCL\_Plan:1 x:\HCL\T:1 Site:1 x:\HCL\T:1 Site:1 x:\HCL\T:1 Site:1

**GENERAL NOTES**


- CONTRACTOR SHALL VERIFY EXACT SIZE, LOCATION, AND CAPACITY OF (E) PIPES PRIOR TO COMMENCEMENT OF WORK. IF DISCREPANCIES OCCUR, CONTRACTOR SHALL NOTIFY ARCHITECT AND ENGINEER.
- IF PIPE/FIXTURE IS NOT SHOWN, CONTRACTOR SHALL NOTE ON PLANS OMITTED PIPE FIXTURE. CONTRACTOR SHALL VERIFY SIZE AND ROUTING OF PIPE AND NOTE ON PLAN THE SYSTEM PIPE IS CONNECTED TO.

**KEYED NOTES**

- DEMOLISH EXISTING PLUMBING FIXTURE. CAP PIPING IN WALL AND PREPARE FOR INSTALLATION OF NEW FIXTURE IF APPLICABLE.
- CONTRACTOR TO PROVIDE FITTING, VALVES AND ALL RELATED APPURTENANCES REQUIRED TO SUCCESSFULLY CONNECT NEW FIXTURE TO EXISTING PLUMBING SERVICES.
- NEW PLUMBING FIXTURE TO REPLACE (E) PLUMBING FIXTURE AT SAME LOCATION. CONTRACTOR TO PROVIDE FITTINGS, VALVES AND ALL RELATED APPURTENANCES REQUIRED TO SUCCESSFULLY CONNECT NEW FIXTURE TO EXISTING PLUMBING SERVICES ( WATER, SANITARY, VENT, ETC.).


Copyright © 2020

All ideas, designs, arrangements and plans indicated or represented by this drawing are owned by and the property of NICHOLS MELBURG and ROSSETTO and were created, evolved and developed for use on, and in connection with the specified project. None of such ideas, designs, arrangements or plans shall be used by, or disclosed to any person, firm or corporation for any purpose whatsoever without the written permission of NICHOLS MELBURG and ROSSETTO.

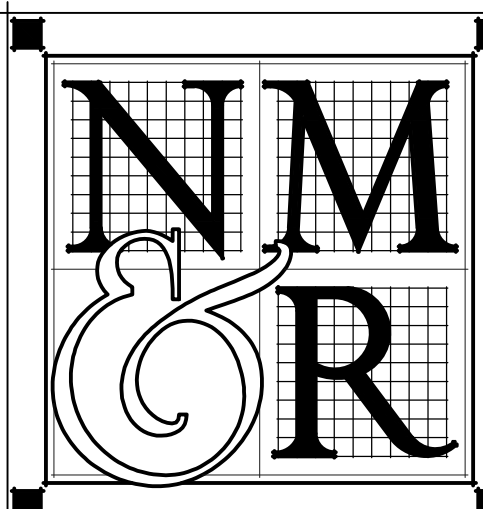

**NICHOLS  
MELBURG  
ROSSETTO**  
ARCHITECTS + ENGINEERS  
300 KNOLLCREST DRIVE  
REDDING, CA 96002  
(530) 222-3300 (530) 222-3538 FAX  
<http://www.nmrdesign.com>

**KEY PLAN**

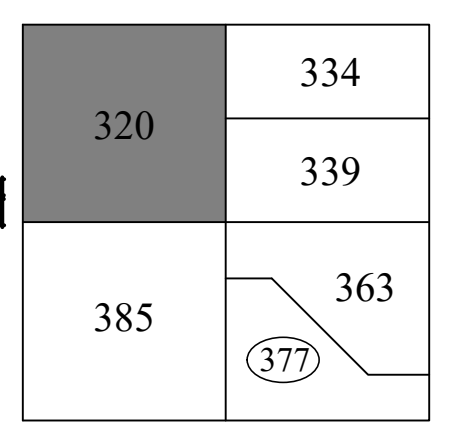

**LICENSE STAMPS**

**PROJECT NAME**  
**ACCESSIBILITY IMPROVEMENTS**  
 FOR  
**HUMBOLDT COUNTY JAIL**  
 901 5TH STREET  
 EUREKA, CALIFORNIA

**SHEET TITLE**  
 THIRD LEVEL  
 ROOM 320

**DRAWING STATUS**  
 CONSTRUCTION DOCUMENTS


**REVISIONS**

Sym.	Description	By	Date


<b>Drawn By</b>	TA
<b>Checked By</b>	RM
<b>Date Drawn</b>	08/01/2020
<b>Scale</b>	AS NOTED
<b>Job No.</b>	17-6430

**SHEET No.**


**P250**

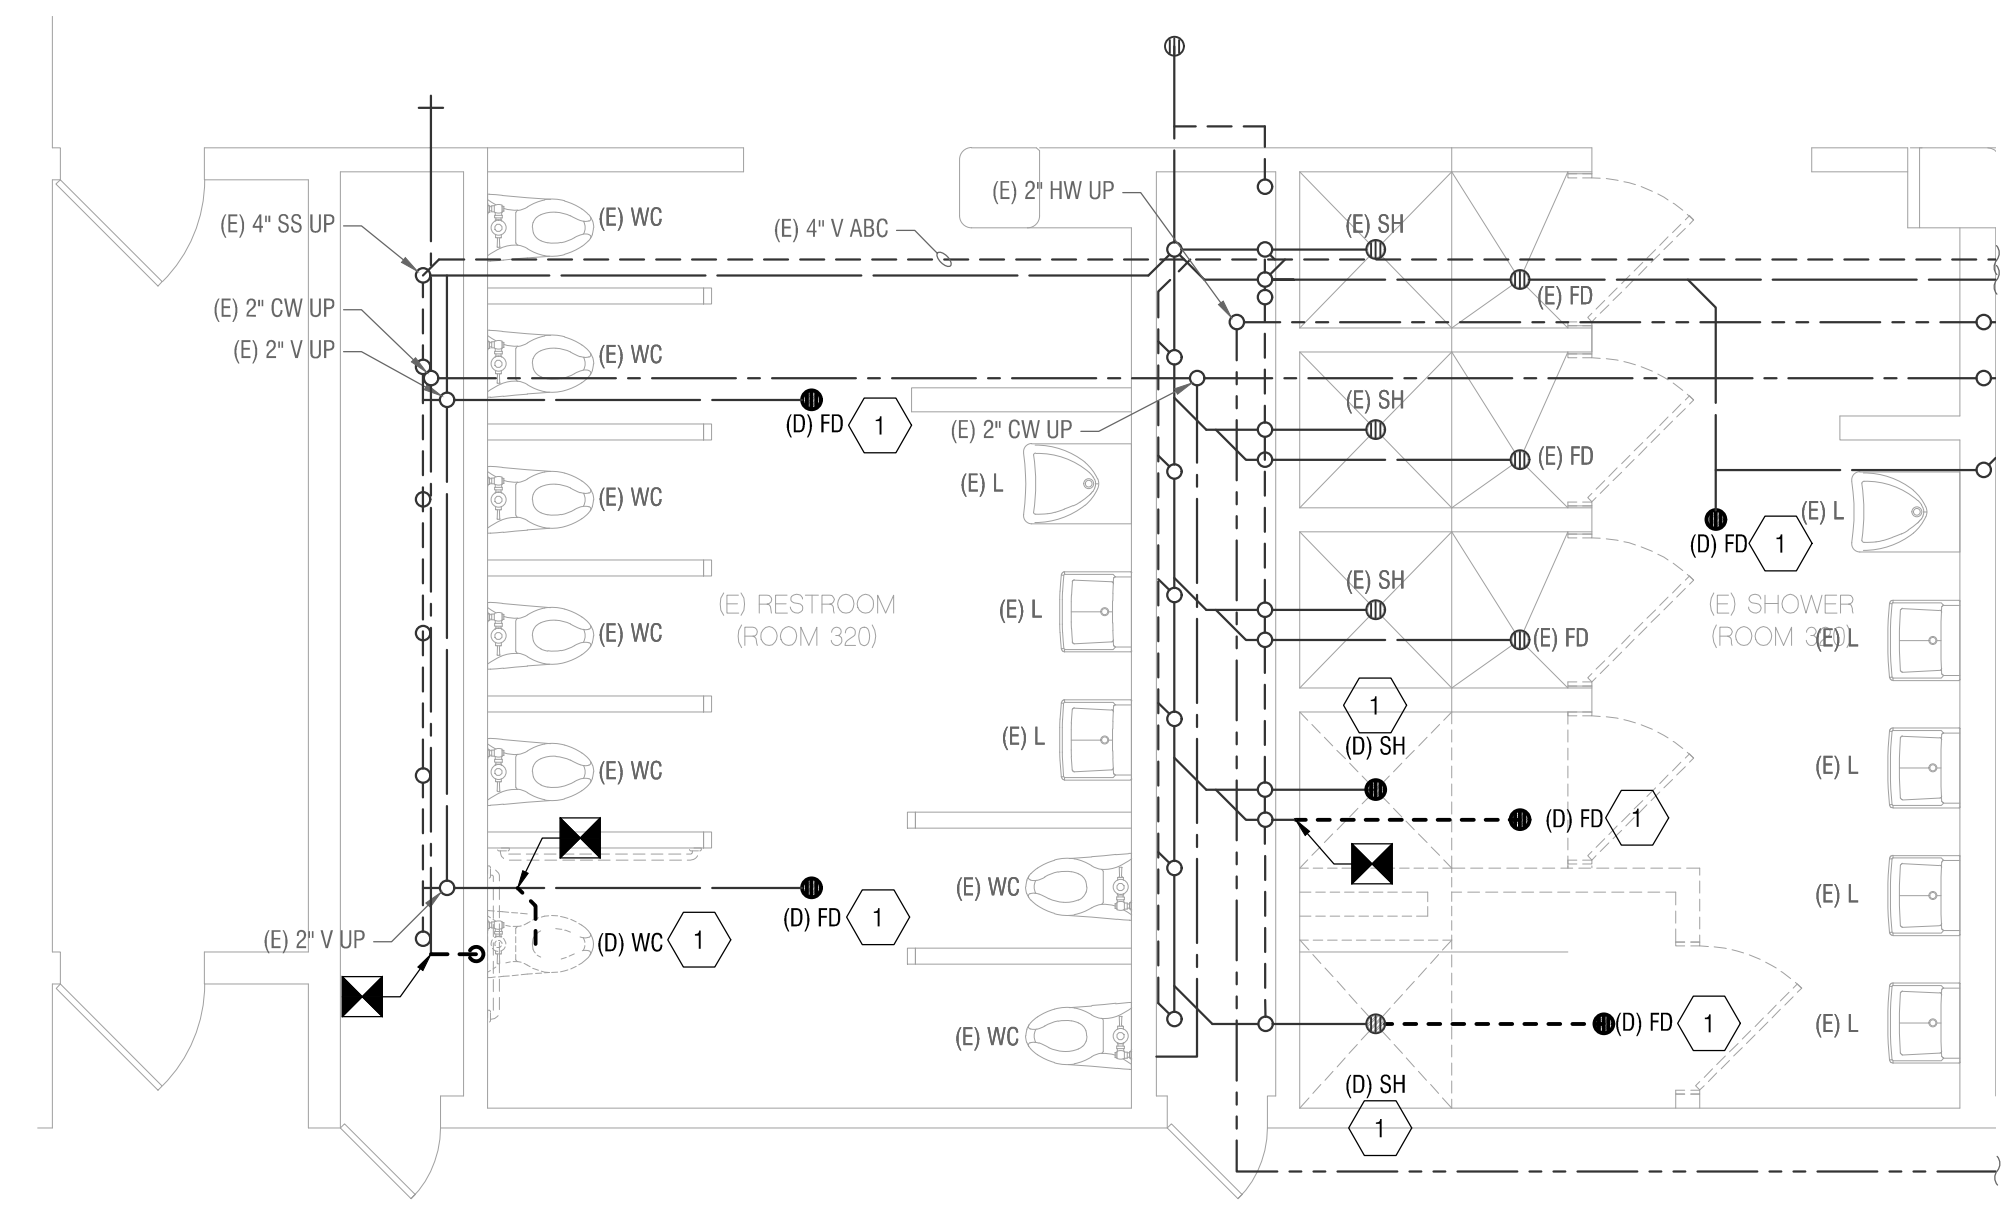

**1 ENLARGED PLUMBING DEMOLITION PLAN**  
 P250 1/4" = 1'-0"

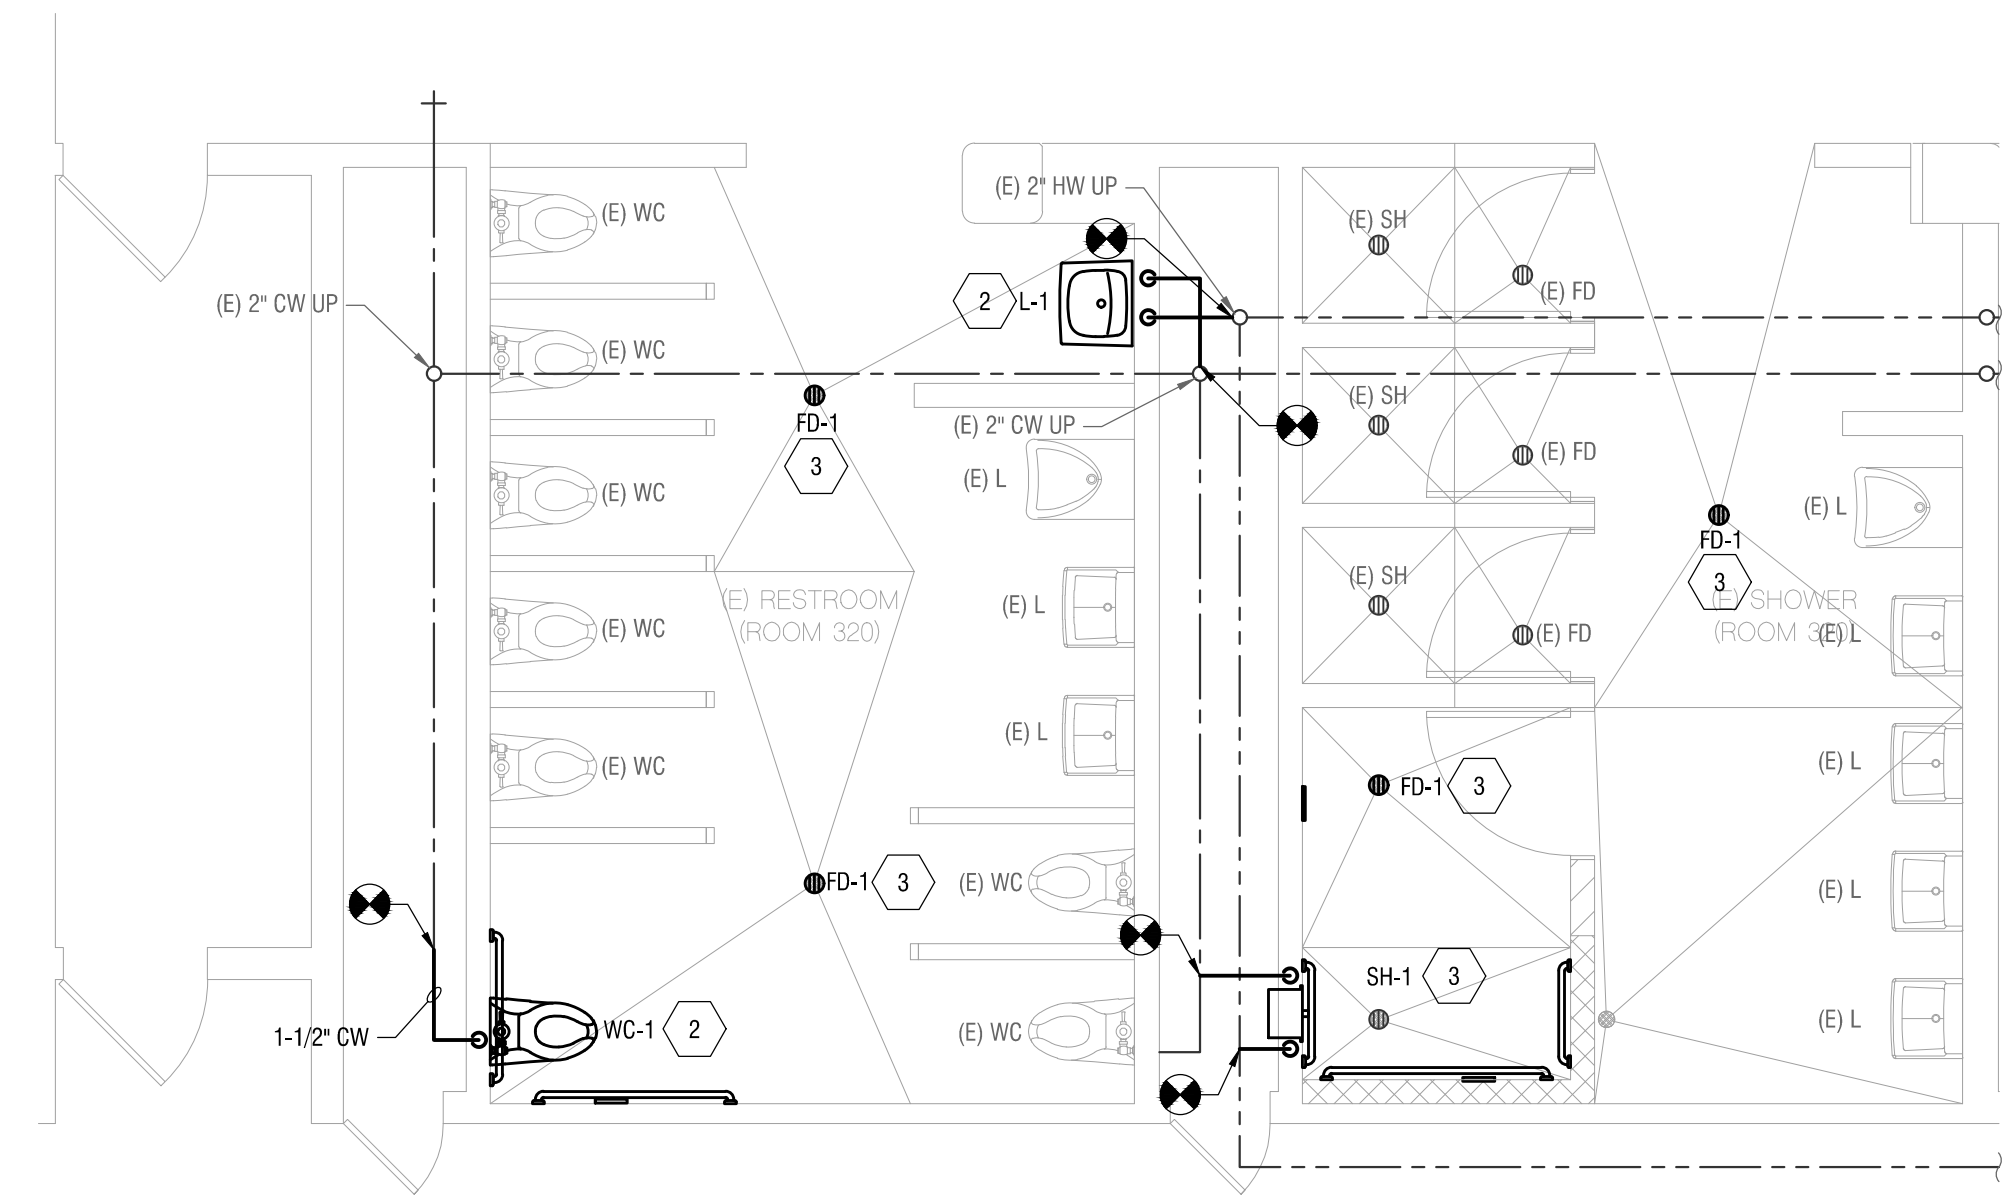

**3 ENLARGED PLUMBING PLAN - WATER**  
 P250 1/4" = 1'-0"

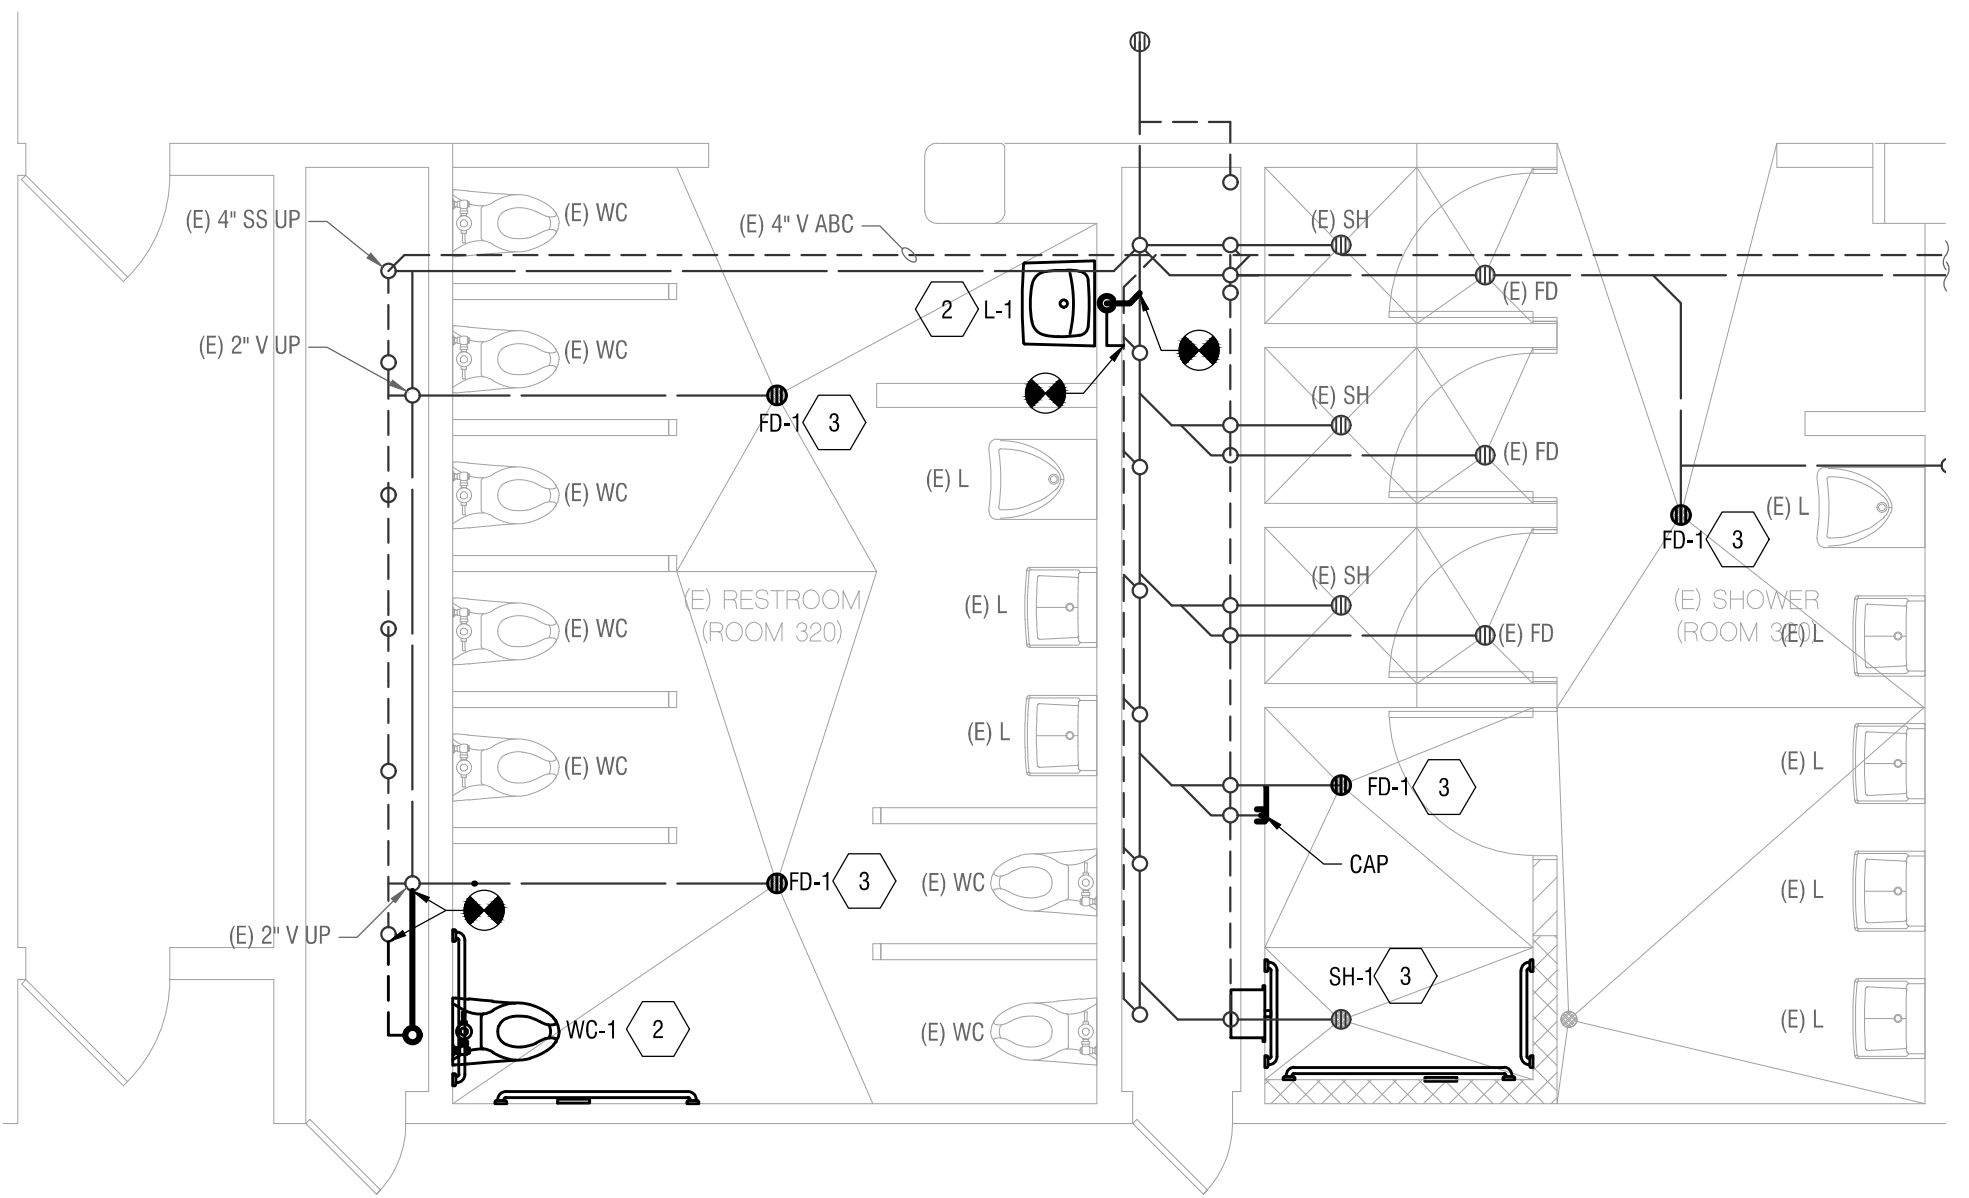

**2 ENLARGED PLUMBING PLAN - DWV**  
 P250 1/4" = 1'-0"

