


# HUMBOLDT COUNTY COURTHOUSE 4TH FLOOR FLOORING PROJECT

## 825 5TH STREET - EUREKA, CALIFORNIA

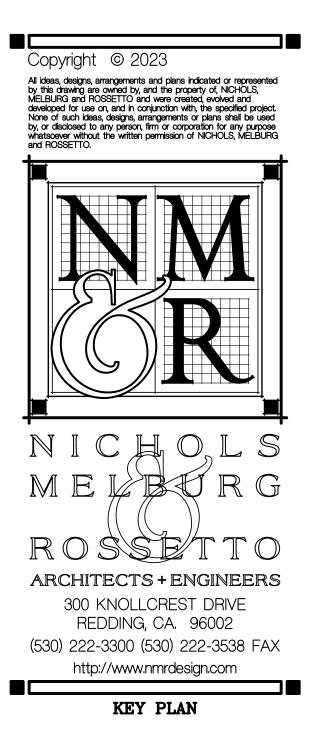


TAJ


10/18/2023

AS NOTED

17-6430



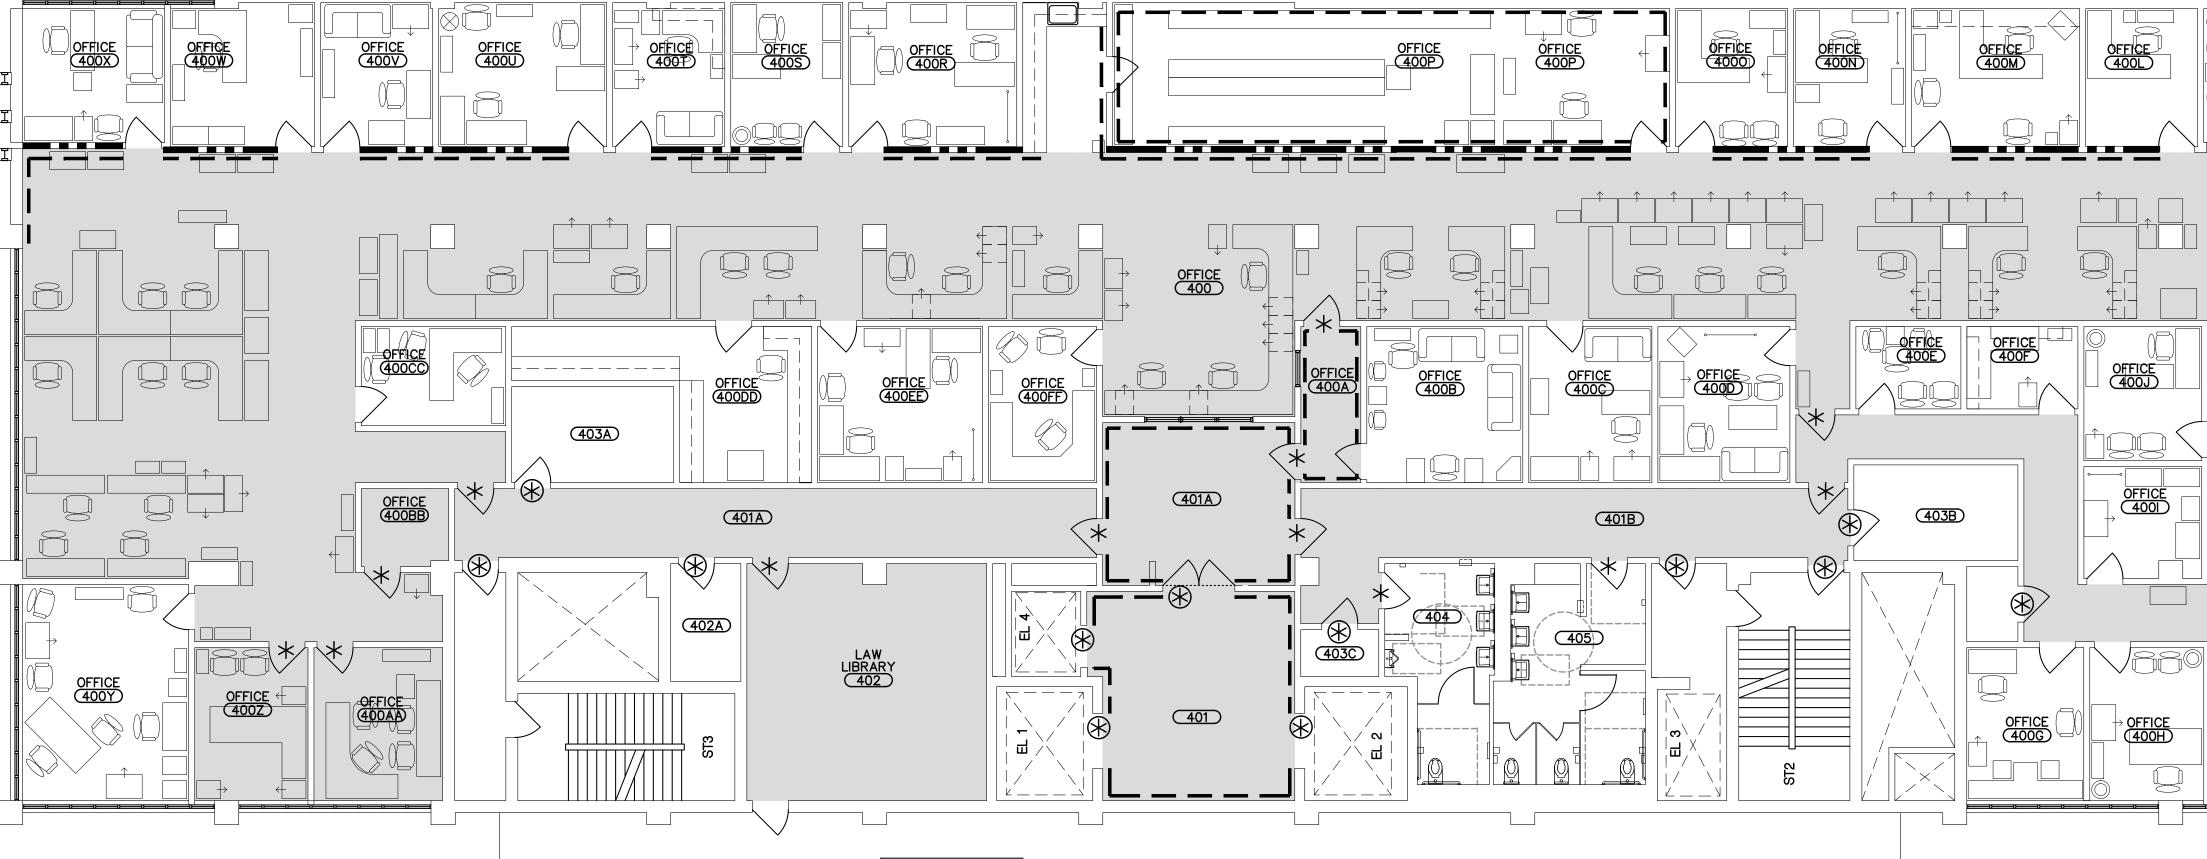

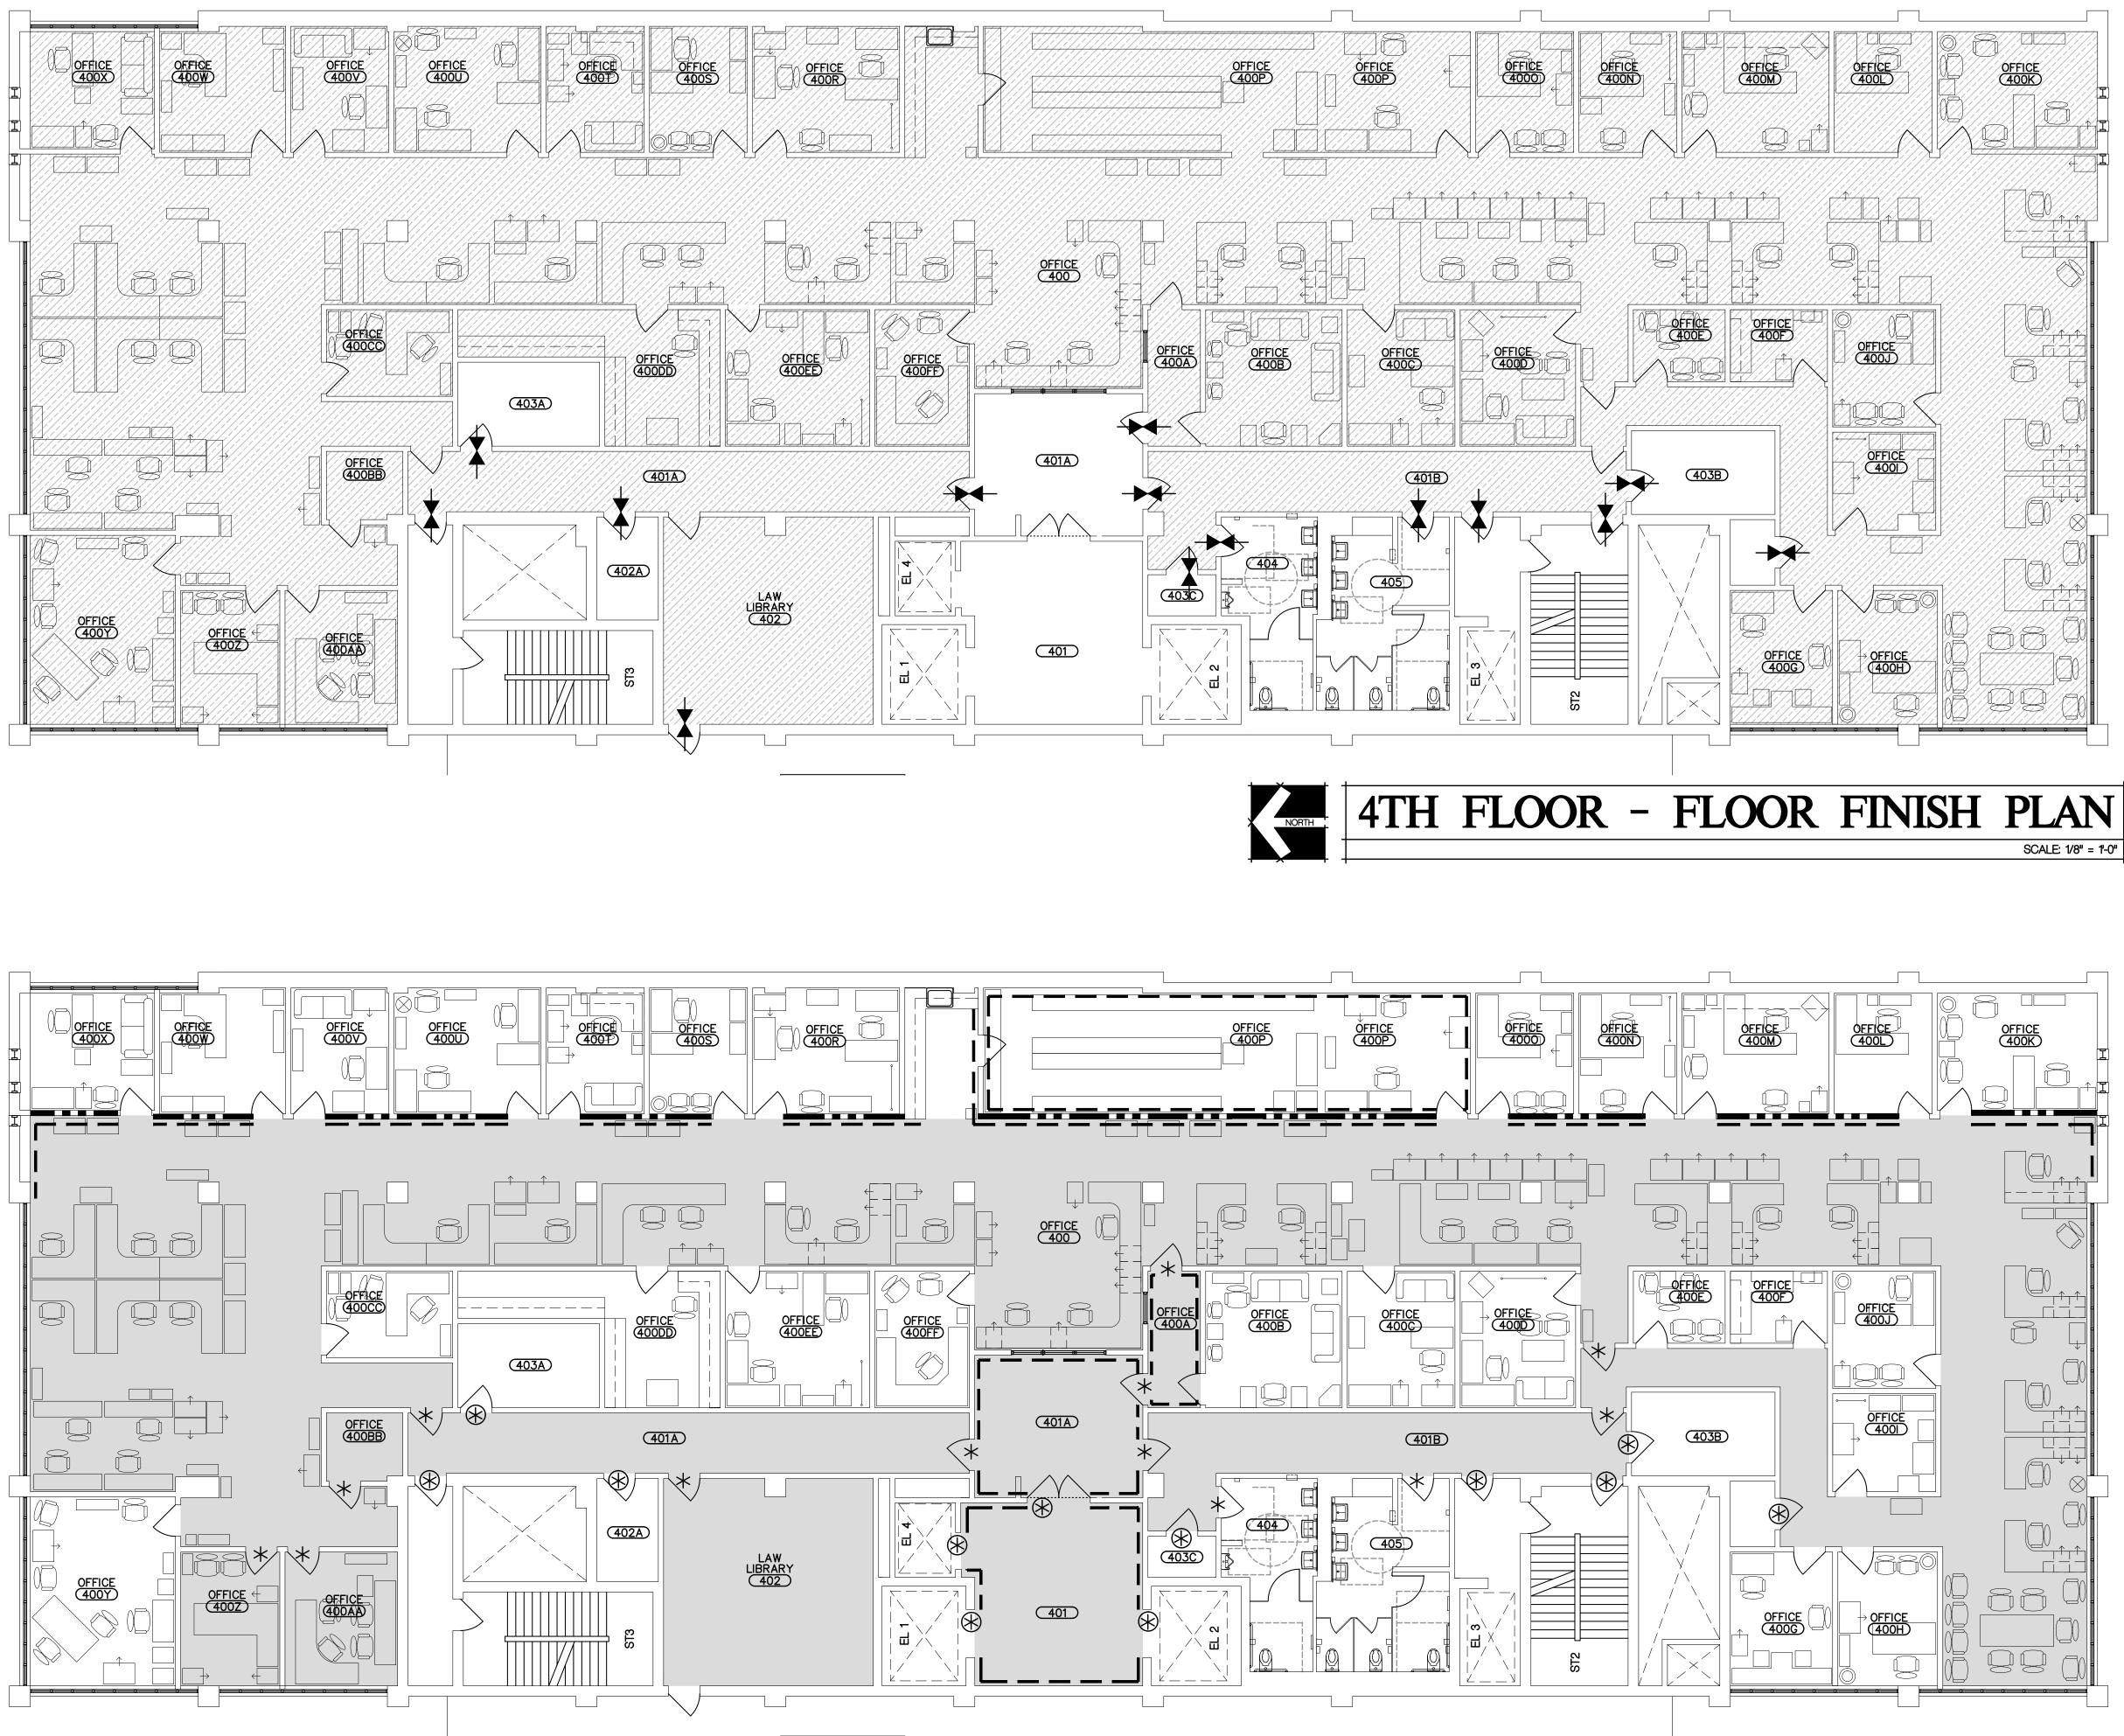







- SCALE: 1/8" = 1'-0"
- Copyright © 2023 **GENERAL NOTES** All ideas, designs, arrangements and plans indicated or represented by this drawing are owned by, and the property of, NICHOLS, MELBURG and ROSSETTO and were created, evolved and developed for use on, and in conjunction with, the specified project. None of such ideas, designs, arrangements or plans shall be used by, or disclosed to any person, firm or corporation for any purpose whatsoever without the written permission of NICHOLS, MELBURG and ROSSETTO. A CONTRACTOR TO INSTALL FLOORING AND BASEBOARD MATERIALS ACCORDING TO THE MANUFACTURERS RECOMMENDATIONS. B. SEE FLOORING LEGEND AND BASEBOARD LEGEND BELOW FOR LOCATION OF NEW FLOORING AND NEW BASEBOARD. C. CONTRACTOR TO REMOVE EXISTING FLOORING / BASEBOARD AND INSTALL NEW FLOORING / BASEBOARD ACCORDING TO THE PHASING PLAN, SEE PHASING PLAN DRAWING FOR ADDITIONAL INFORMATION. D. CONTRACTOR IS RESPONSIBLE FOR MOVING ALL FURNITURE, SEE FLOOR PLAN FOR FURNITURE LAYOUT. E. FURNITURE WILL BE MOVED TO AND FROM EITHER THE (2) STAGING AREAS. (1) SOUTHERN MOST OPEN OFFICE ON THE 4TH FLOOR OR (2) LAW LIBRARY ON THE 4TH FLOOR. SEE PHASING PLAN FOR MORE INFORMATION. CONTRACTOR IS RESPONSIBLE FOR MOVING. SEE THE NICHOLS MOVING SPEC FOR MORE INFORMATION. CONTRACTOR IS RESPONSIBLE FOR REMOVAL OF MEKRG EXISTING CARPET AND PREPARING THE SURFACE FOR NEW FLOORING. THE AREA OF WORK HAS MISC ABANDONED METALS THAT ARE CAST IN TO THE EXISTING SLAB IN VARIOUS LOCATIONS, CONTRACTOR ROSSETTO TO GRIND, PREPARE AND LEVEL THE FLOOR TO PROVIDE A SMOOTH AND LEVEL SURFACE. **ARCHITECTS + ENGINEERS** 300 KNOLLCREST DRIVE REDDING, CA. 96002 DEMOLITION NOTES (530) 222-3300 (530) 222-3538 FAX http://www.nmrdesign.com A CONTRACTOR RESPONSIBILITY TO REMOVE ALL THE EXISTING FLOORING AT THE LOCATIONS THAT NEW KEY PLAN FLOORING WILL BE INSTALLED. B. CONTRACTOR RESPONSIBLE FOR REMOVING THE FLOORING AND EXISTING BASEBOARD IN A NEAT AND ORDERLY MANNER TO AVOID DAMAGE TO EXISTING BUILDING FURNISHINGS, FIXTURES, FINISHES AND EQUIPMENT THROUGHOUT THE BUILDING. C. CONTRACTOR RESPONSIBLE FOR CLEANING AND PREPARING THE SUB-FLOOR FOR INSTALLATION OF NEW FLOORING, D, REMOVE DEMOLISHED MATERIALS FROM SITE AS WORK PROGRESSES. UPON COMPLETION OF WORK, LEAVE AREAS OF WORK IN CLEAN CONDITION. E, REPAIR AREAS TO REMAIN THAT ARE DAMAGED BY THE LICENSE STAMPS DEMOLITION. FLOORING LEGEND Kail C 34730 ALL ITEMS ARE NEW UNLESS INDICATED AS (E) OR EXISTING LVP-1 PROJECT NAME TRANSITION OF FLOORING MATERIAL DISTRICT ATTORNEY FLOORING CHAIR RAIL / CART RAIL FOR BASEBOARD LEGEND HUMBOLDT ALL ITEMS ARE NEW UNLESS INDICATED AS (E) OR EXISTING COUNTY A. INSTALL BASEBOARD IN ALL ROOMS WHERE NEW FLOORING IS INSTALLED. COURTHOUSE 825 5TH STREET PAINT LEGEND EUREKA, CALIFORNIA ALL ITEMS ARE NEW UNLESS INDICATED AS (E) OR EXISTING SHEET TITLE 4TH FLOOR FLOOR PLAN PAINT ALL WALLS DRAWING STATUS ACCENT PAINT WALL ONE SIDE ONLY CONSTRUCTION OPEN OFFICE SIDE OF WALL DOCUMENTS PAINT DOOR & DOOR FRAME, BOTH SIDES REVISIONS Sym. Description By Date PAINT DOOR FRAME, BOTH SIDES PAINT DOOR FRAME, ONE SIDE NMR Drawn By Checked By 10/18/2023 Date Drawn AS NOTED Scale Job No. 17-6430

SHEET No.

A201

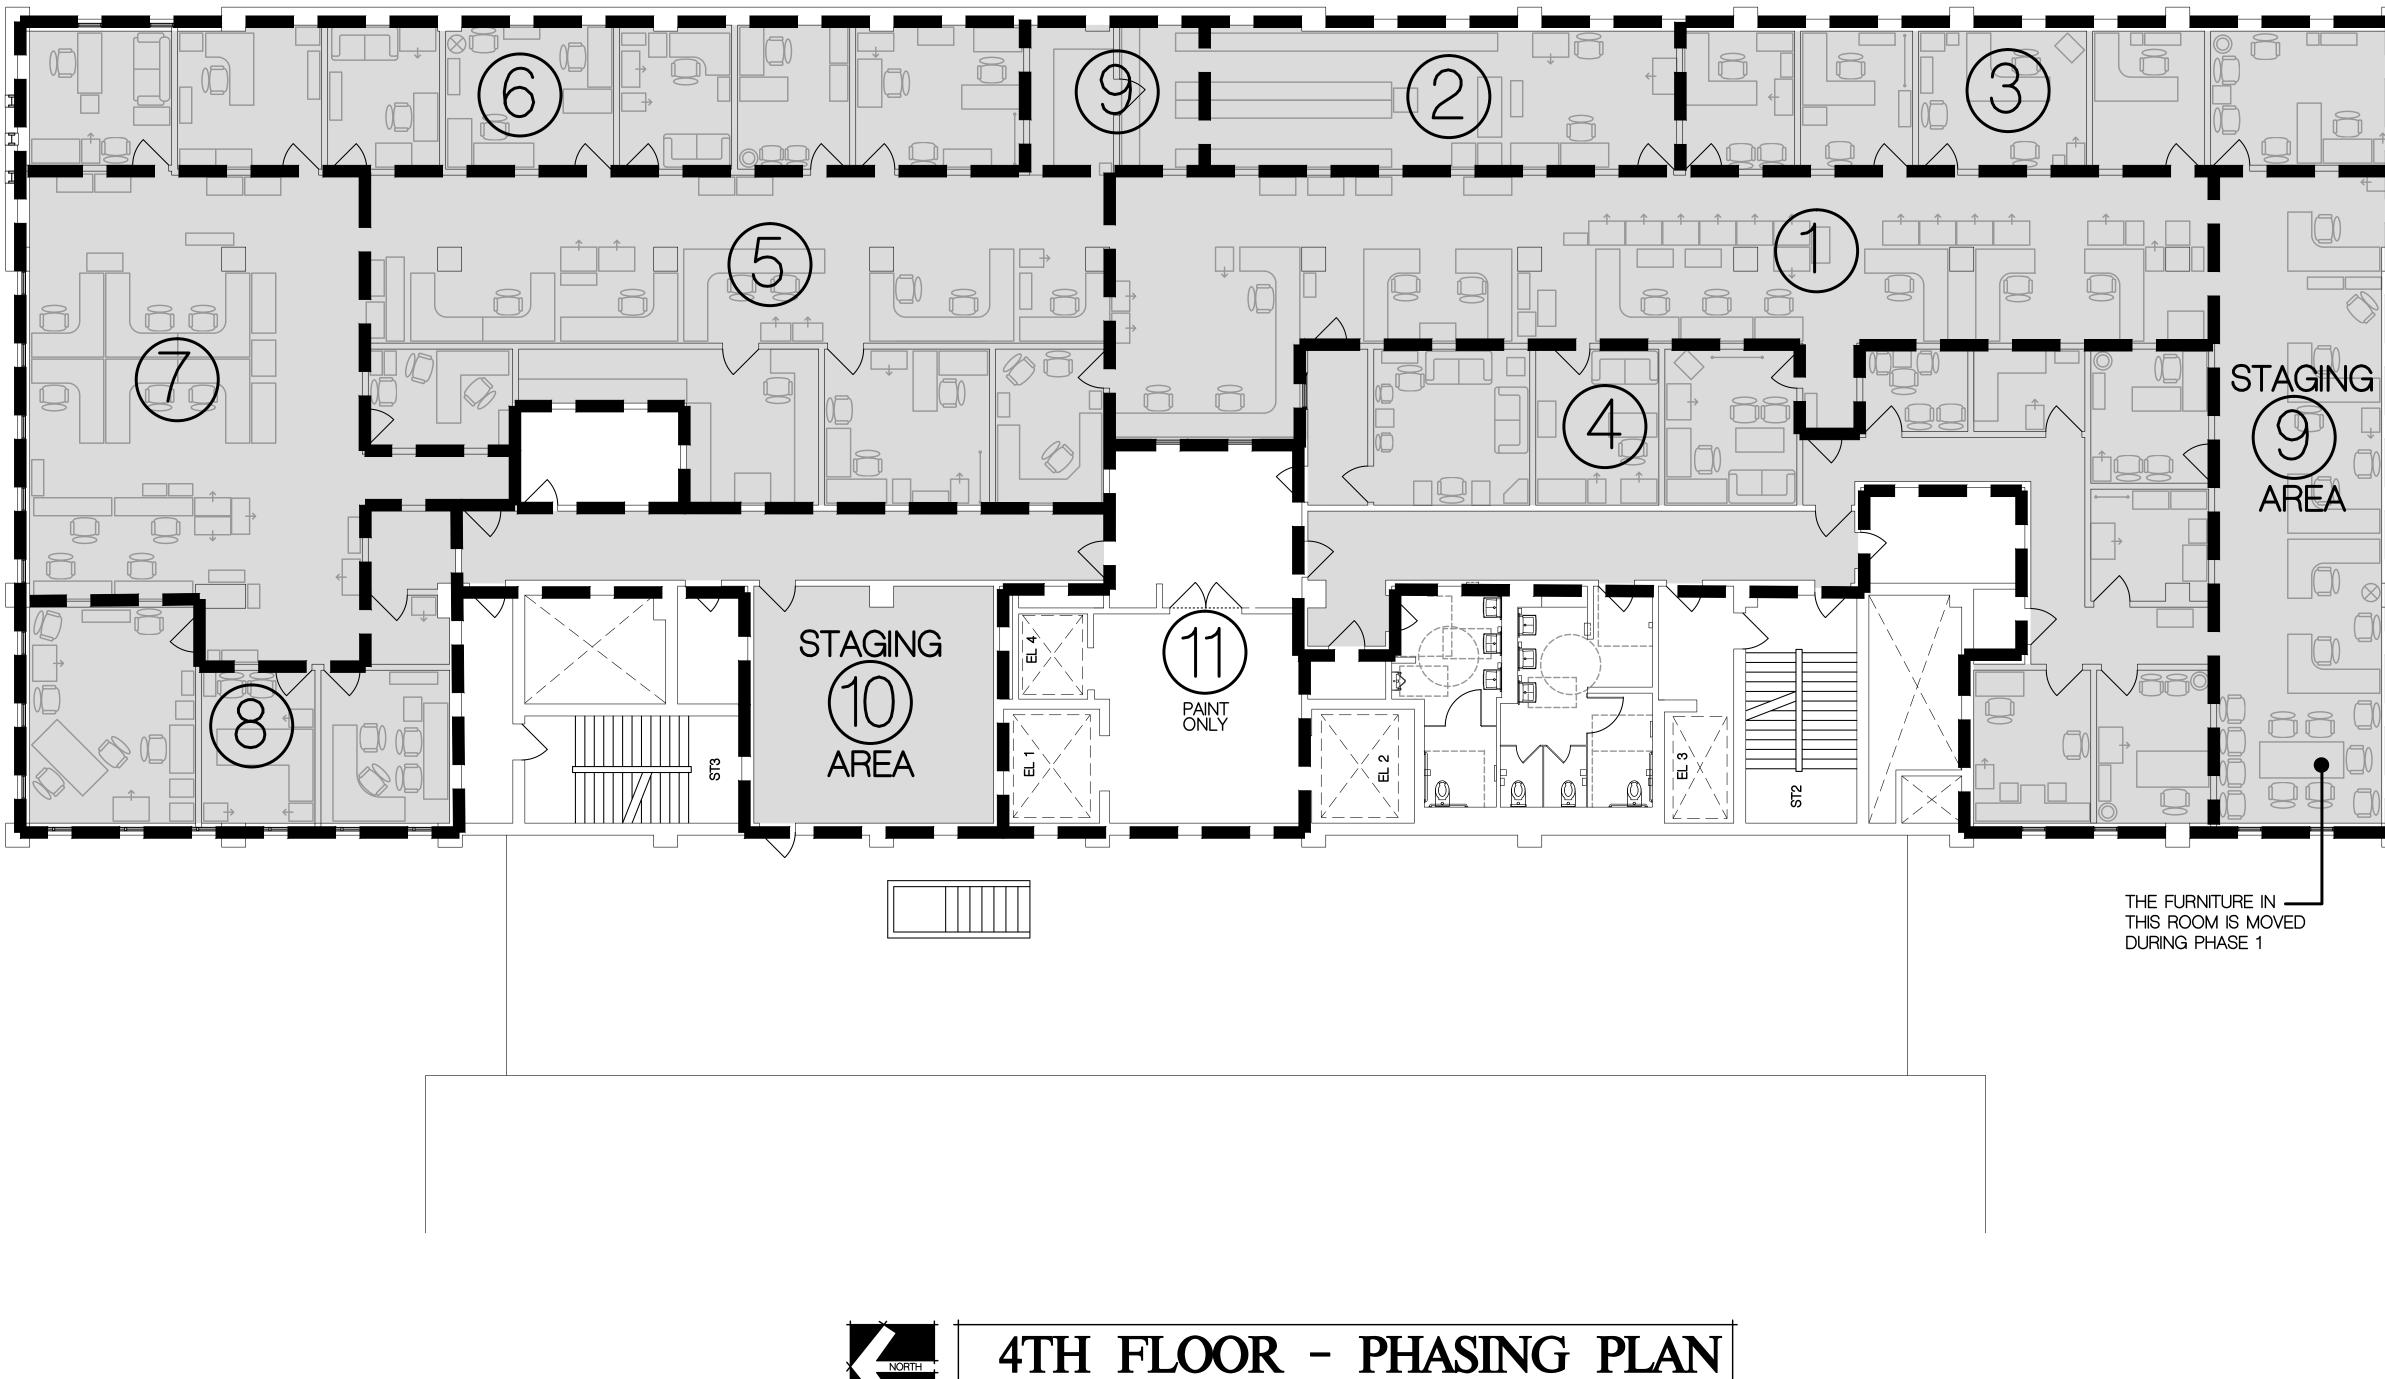

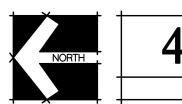

Login Name: Deven C Plot Date: October 18, 2 File Name: N:NProjects\60 XREFS: x-HC-CH\_FLR4\_

SCALE: 1/8" = 1'-0"

#### CONTRACTOR WORK HOURS

CONTRACTOR WORK SHIFTS:

- SATURDAY SUNDAY
- AFTER 5 PM ALL DAY / EVENING ALL DAY / EVENING BEFORE 6 AM


#### PROJECT RESPONSIBILITIES

CONTRACTOR RESPONSIBILITY:

- CONTRACTOR TO COMPLETE THIS PROJECT IN PHASES, REFER TO THE PHASING DIAGRAM ON THIS SHEET WHICH INDICATES THE LOCATION OF THE PROJECT PHASES.
- 2. CONTRACTOR TO COMPLETE THE WORK SEQUENTIALLY STARTING WITH PHASE 1 AND FINISHING WITH PHASE 11.
- 3. THE WORK IN EACH PHASE MUST BE COMPLETED PRIOR TO MOVING TO THE NEXT PHASE.
- 2. CONTRACTOR TO MOVE FURNITURE FROM THE AREA OF WORK AT EACH PHASE AND MOVE FURNITURE BACK INTO PLACE AT THE END OF EACH PHASE.
- 3. CONTRACTOR TO COORDINATE PROJECT SCHEDULE WITH COUNTY STAFF.

COUNTY RESPONSIBILITY:

- 1. COUNTY TO PROVIDE ACCESS TO THE AREA OF WORK DURING SCHEDULED CONSTRUCTION HOURS.
- 2. COUNTY TO COORDINATE REMOVAL AND REINSTALLATION OF PHONES AND COMPUTERS WITH THE COUNTY IT DEPARTMENT.

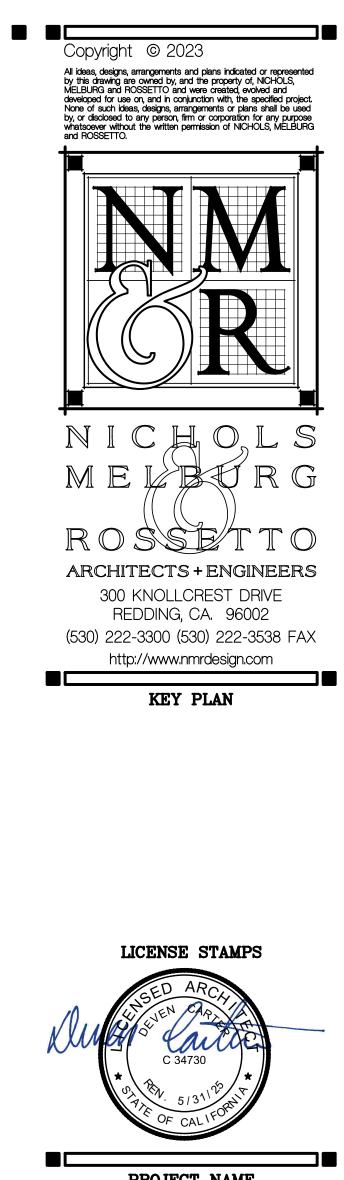

PROJECT NAME DISTRICT ATTORNEY FLOORING

FOR

HUMBOLDT COUNTY COURTHOUSE

### 825 5TH STREET Eureka, california

SHEET TITLE 4TH FLOOR PHASING PLAN

DRAWING STATUS

CONSTRUCTION DOCUMENTS

REVISIONS

Sym. Description By Date

Drawn By	NMR
Checked By	
Date Drawn	10/18/2023
Scale	AS NOTED
Job No.	17-6430

SHEET No.

A200

FRIDAY START

9

 $\cup$ 

AREA

MONDAY END