

# NEW MANUFACTURED HOME

**1621 HUFFORD RD.  
ORICK, CA  
APN: 520-211-001**



**VICINITY MAP**  
NOT TO SCALE

**NOTES:**

1. TOPOGRAPHIC AND BOUNDARY INFORMATION SHOWN HEREON IS FROM X
2. IMAGE SHOWN HEREON IS FROM BING.
3. NO TREES WILL BE REMOVED FOR THIS PROJECT.

**OWNER INFORMATION:**

OWNER:

**SITE INFORMATION:**

X ACRES  
ZONE: X

**CODE COMPLIANCE:**


CONTRACTOR SHALL COMPLY WITH ALL APPLICABLE CODES, INCLUDING THE 2022 CALIFORNIA RESIDENTIAL CODE, 2022 MECHANICAL CODE, 2022 CALIFORNIA ELECTRICAL CODE, 2022 CALIFORNIA PLUMBING CODE, GREEN BUILDING STANDARDS CODE, AND THE 2022 CALIFORNIA FIRE CODE.

**SCOPE OF WORK:**

CONSTRUCT A NEW MANUFACTURED HOME.


**SHEET LIST TABLE**

Sheet Number	Sheet Title
G1.0	PLOT PLAN
C1.0	SITE PLAN

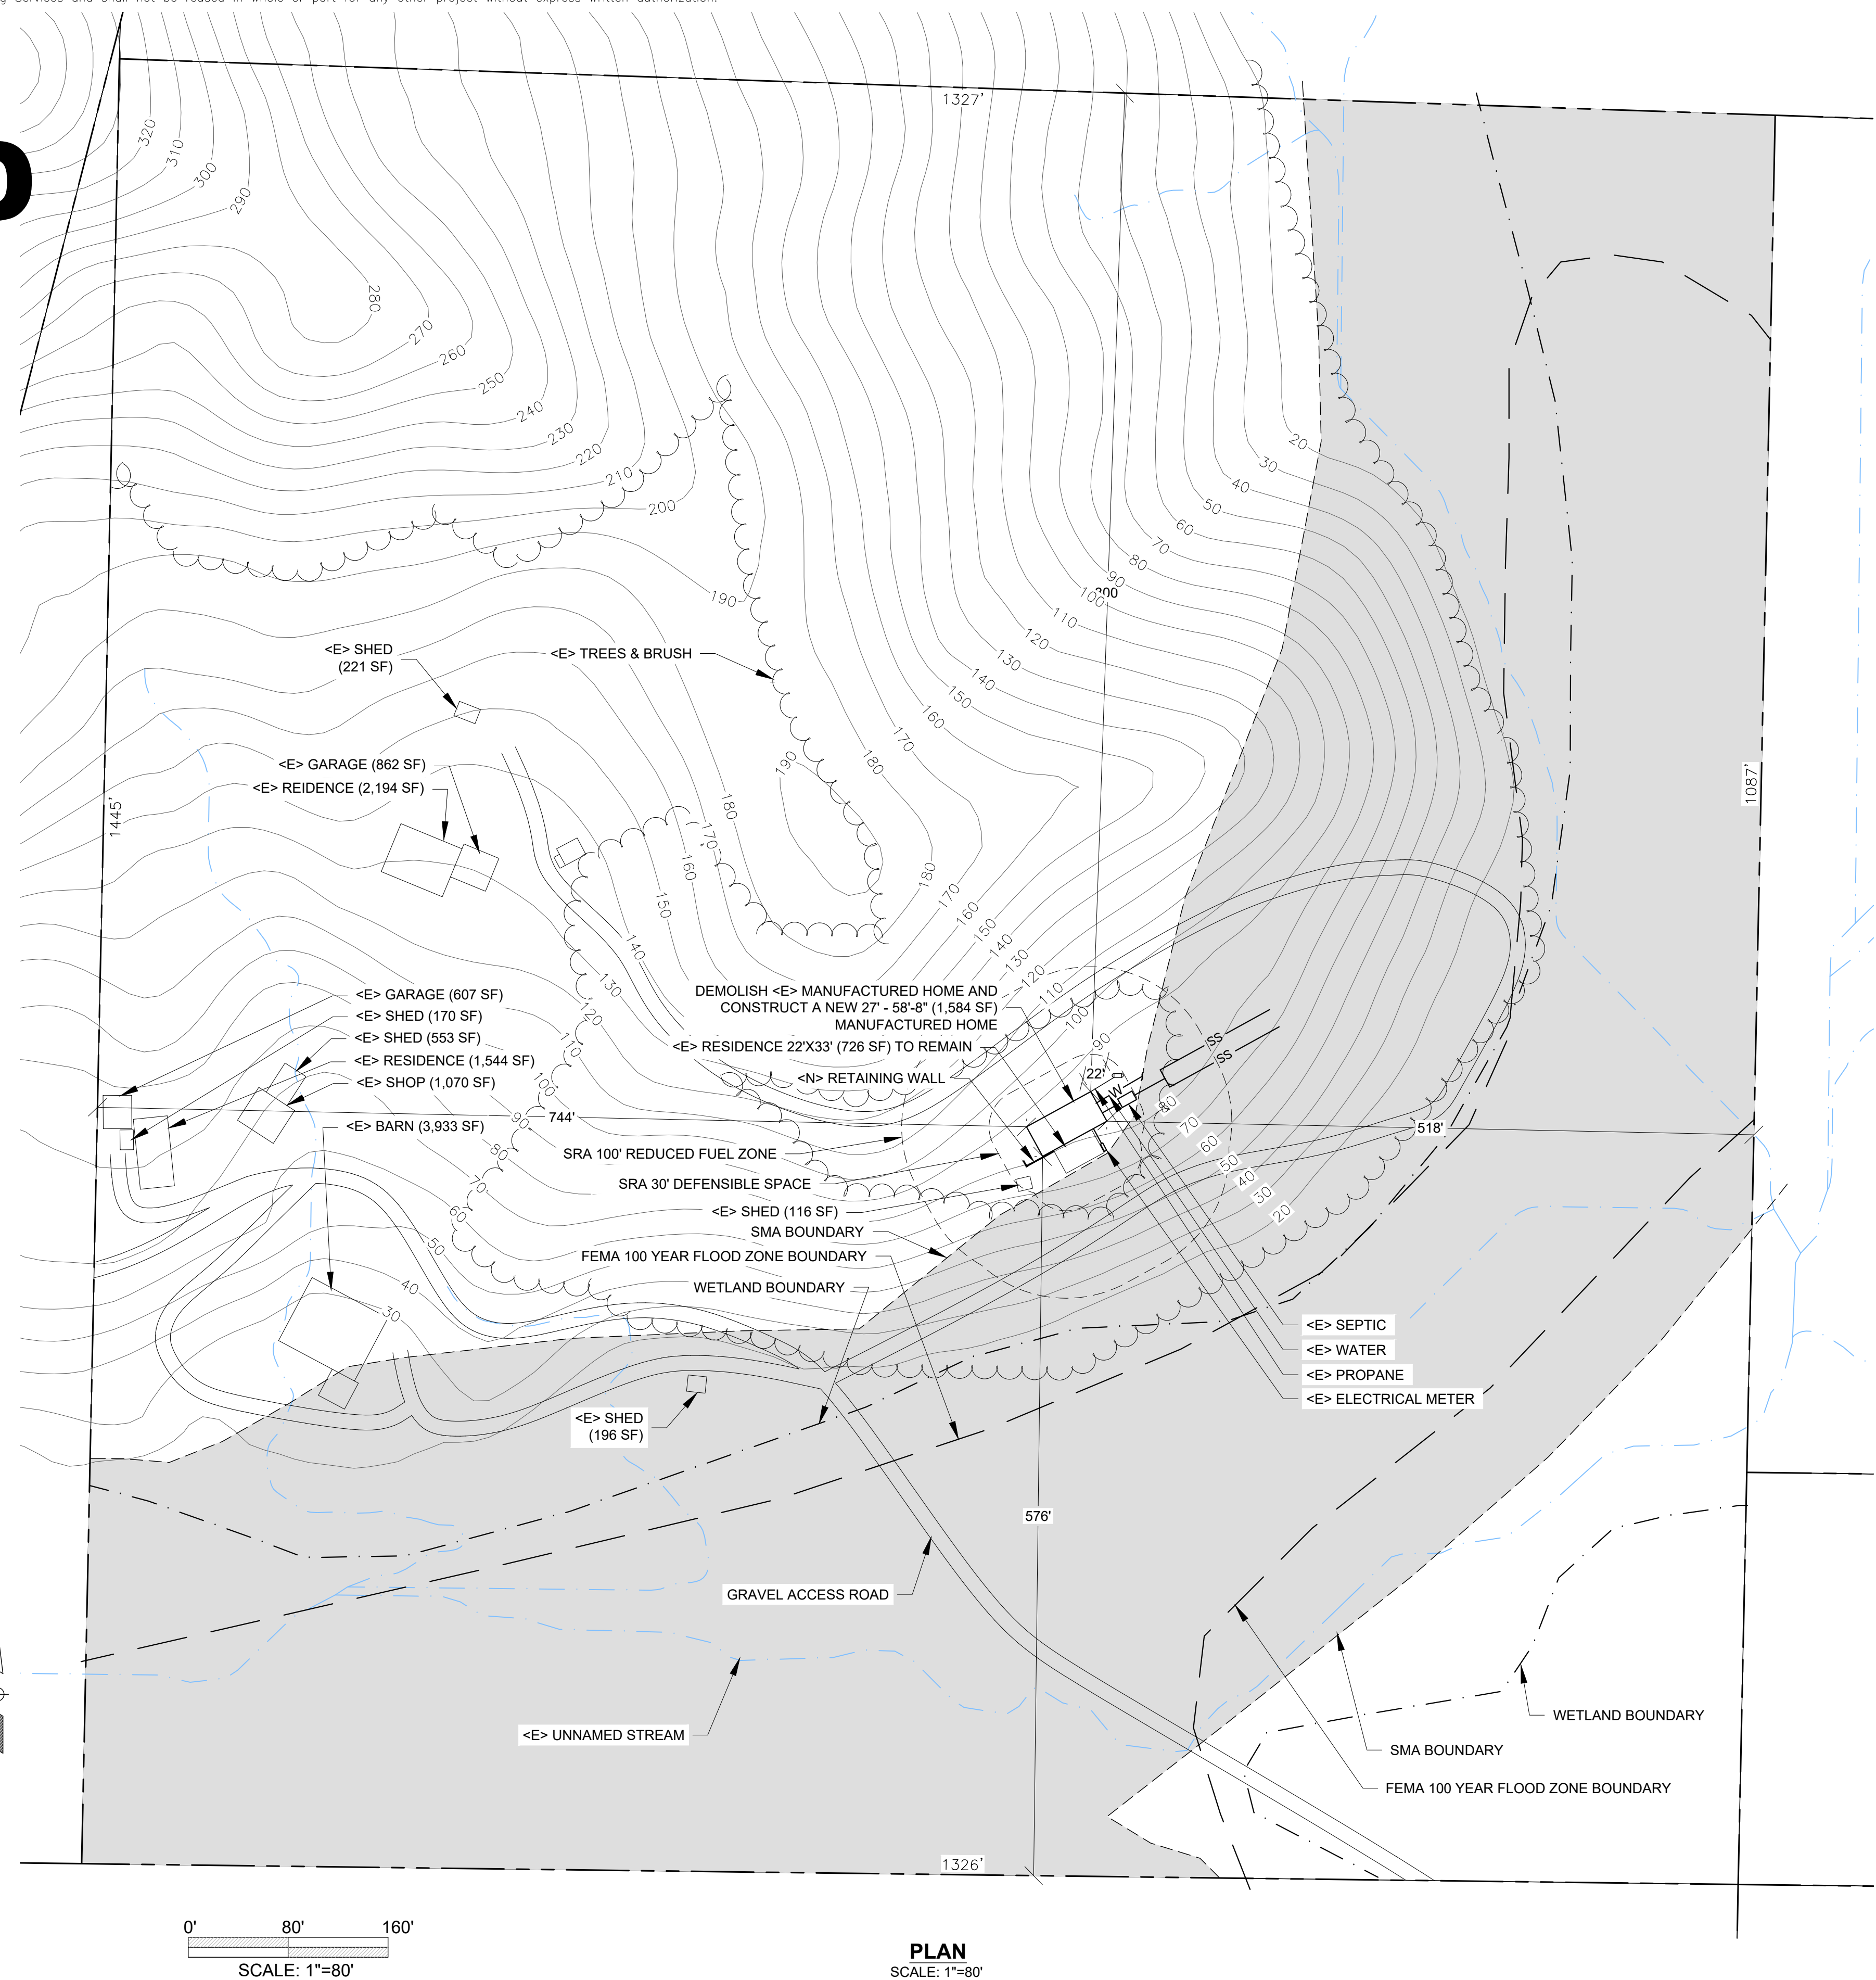

0' 80' 160'  
SCALE: 1"=80'

**PLAN**  
SCALE: 1"=80'

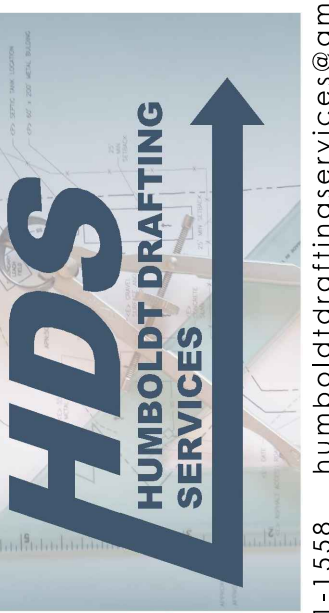


(707) 601-1558 humboldtdraftingservices@gmail.com

NO.	HISTORY / REVISION	BY / CHK.	DATE

NEW MANUFACTURED HOME  
1621 HUFFORD RD. ORICK, CA  
PLOT PLAN

APN: 520-211-001

DRAWN	JDB
CHECK	ND
APPROVED	ND
DATE	X
JOB NUMBER	X
SHEET	G1.0

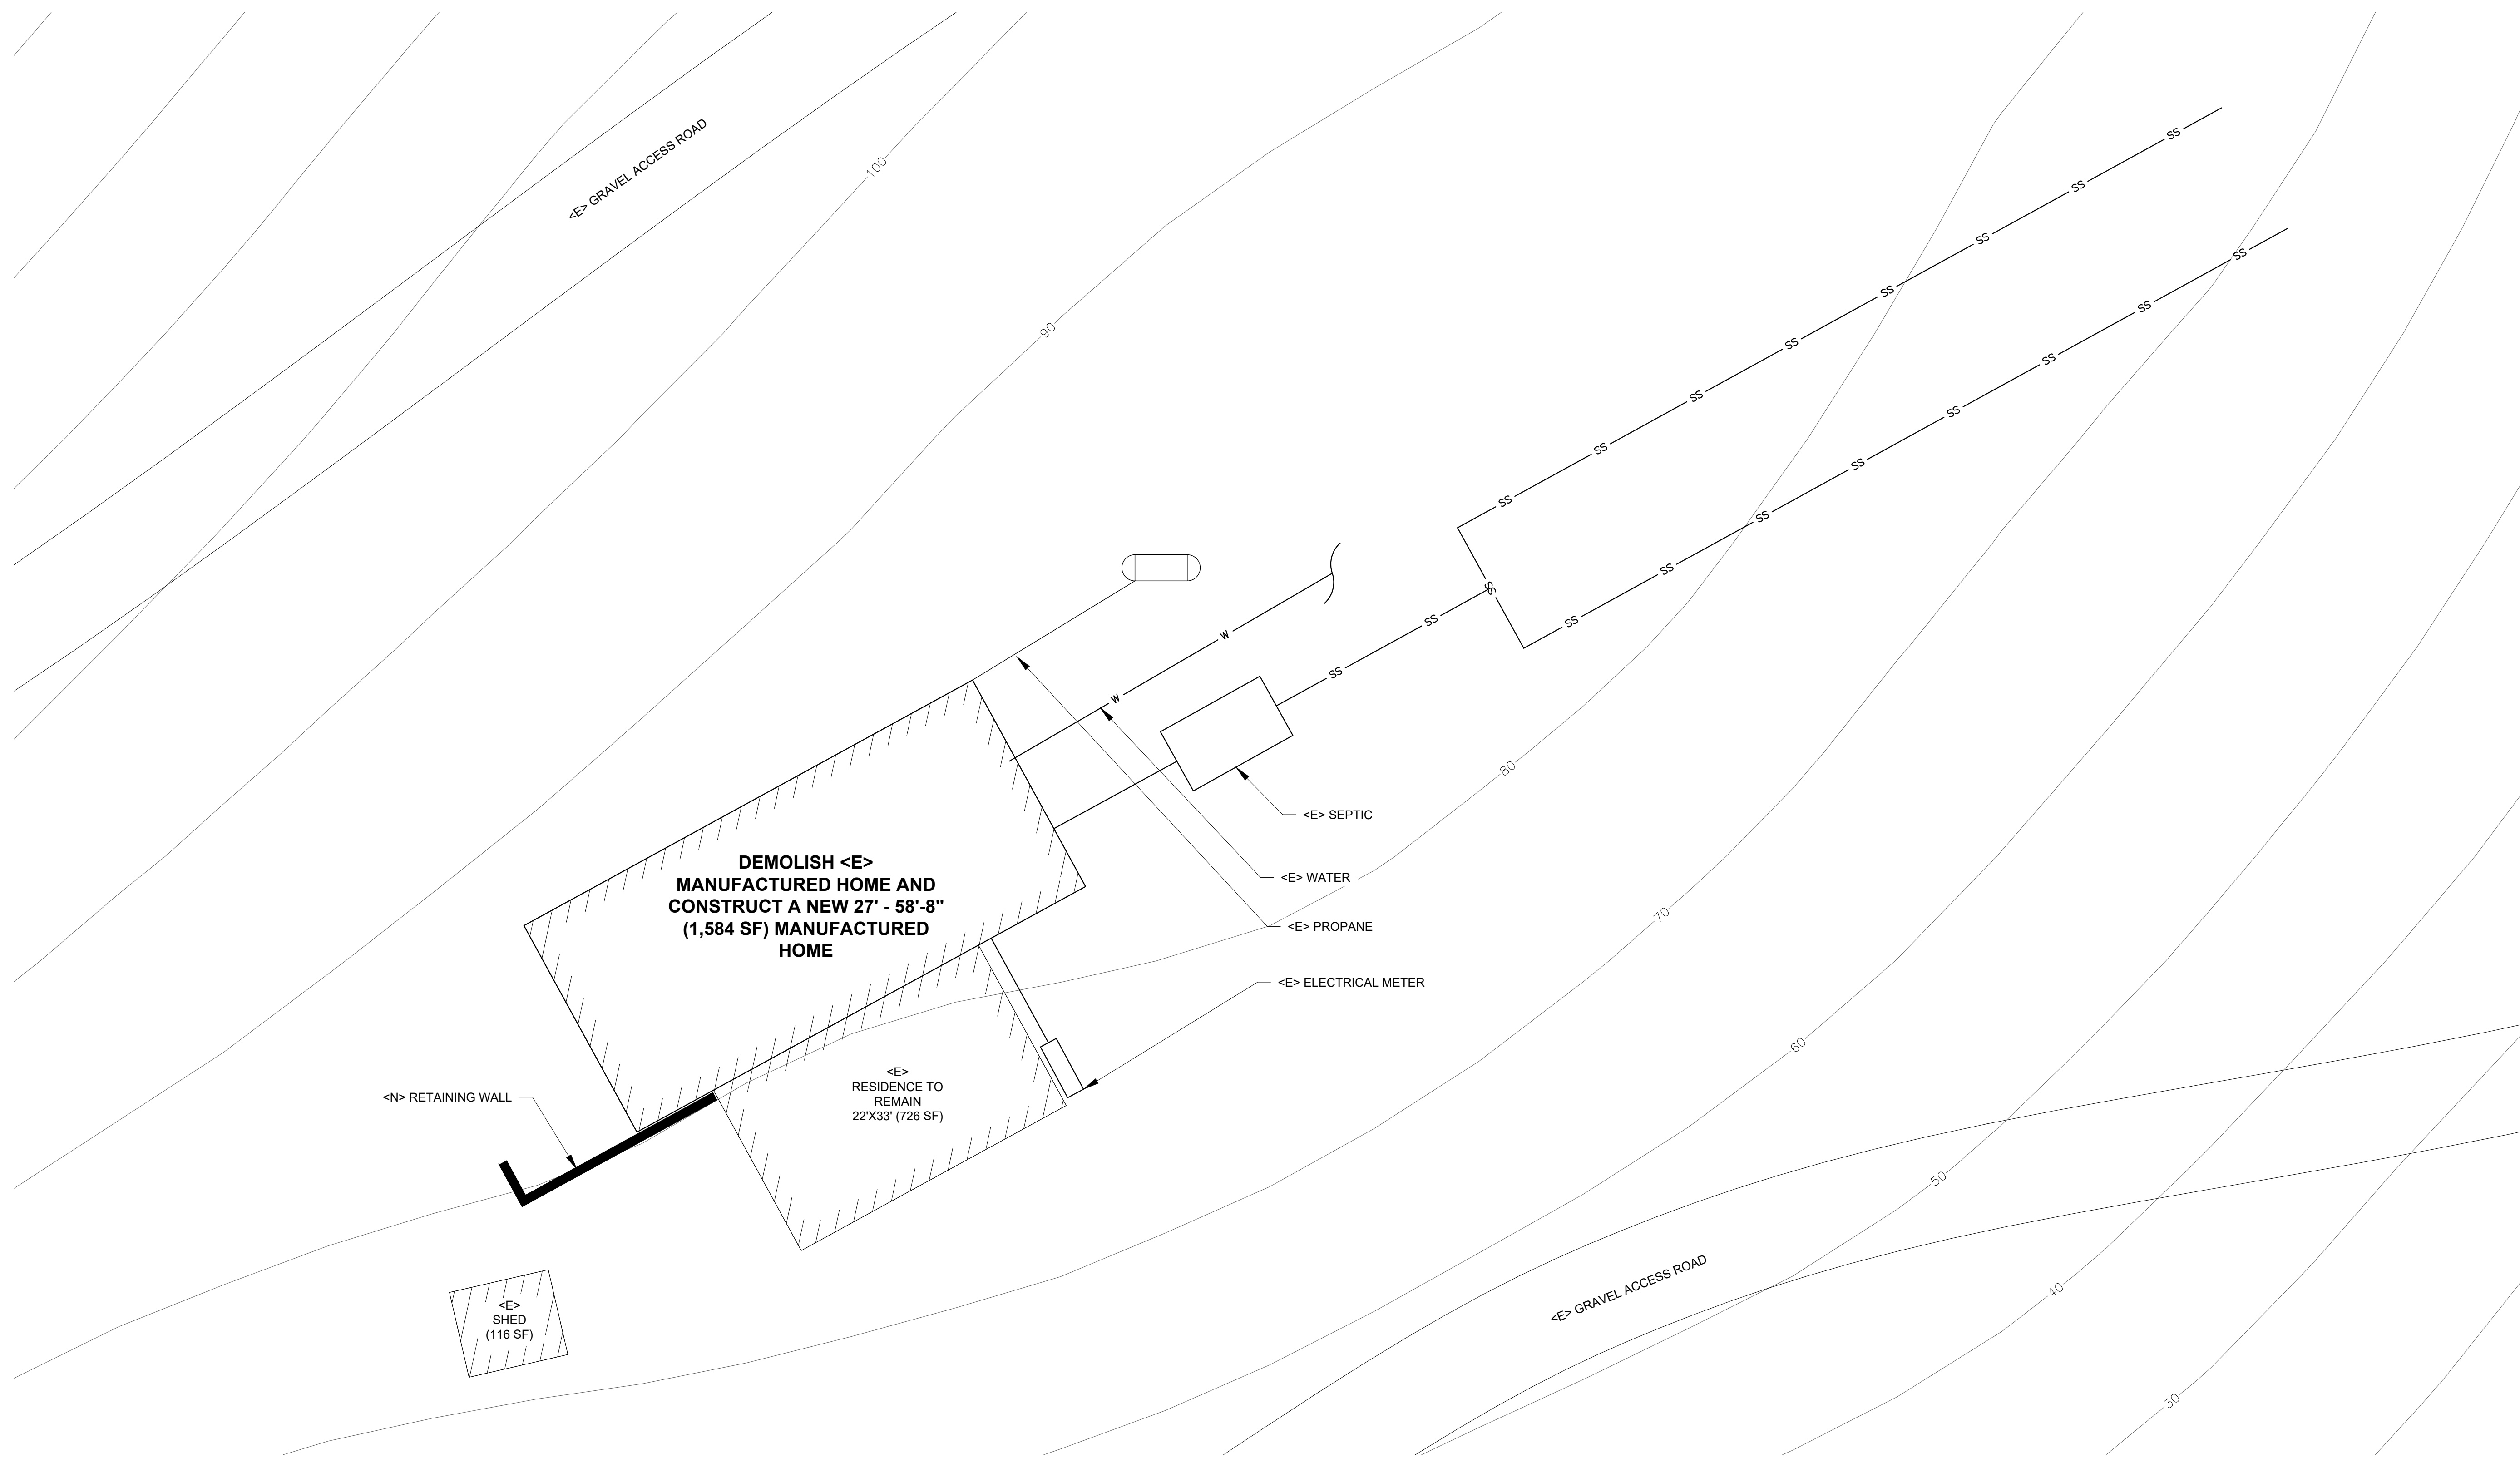

DEMOLISH <E>  
MANUFACTURED HOME AND  
CONSTRUCT A NEW 27' - 58'-8"  
(1,584 SF) MANUFACTURED  
HOME

<N> RETAINING WALL

<E>  
RESIDENCE TO  
REMAIN  
22'X33' (726 SF)



<E>  
SHED  
(116 SF)

<E> SEPTIC  
<E> WATER  
<E> PROPANE  
<E> ELECTRICAL METER

<E> GRAVEL ACCESS ROAD

<E> GRAVEL ACCESS ROAD

PLAN  
SCALE: 1"=10'

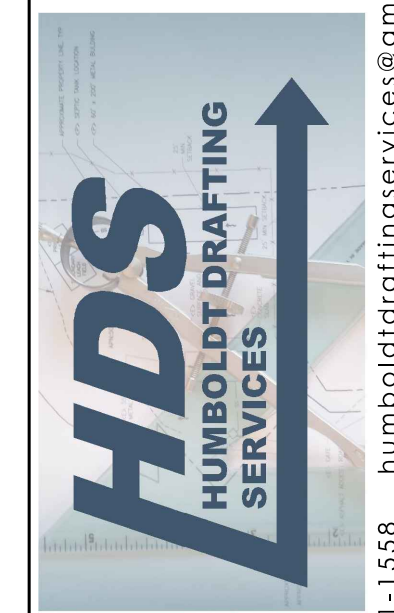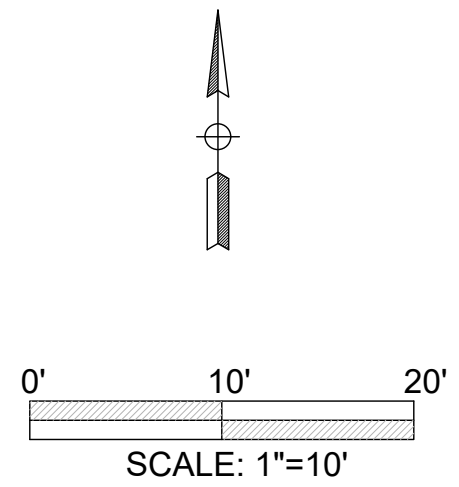

(707) 601-1558 humboldtdraftingservices@gmail.com

NO.	HISTORY / REVISION	BY / CHK.	DATE

NEW MANUFACTURED HOME  
1621 HUFFORD RD. ORICK, CA  
SITE PLAN  
APN: 520-211-001

DRAWN	JDB
CHECK	ND
APPROVED	ND
DATE	X
JOB NUMBER	X
SHEET	C1.0