


DISCLAIMER:  
MAPPING INFORMATION PROVIDED IS FOR DESIGN PURPOSES ONLY.  
THIS SITE PLAN REFLECTS MANY MAPPING DETAILS THAT ARE USEFUL TO ASSURE THAT THE CANNABIS EXTRACTION LAB DESIGN IS LOCATED APPROPRIATE TO ITS SURROUNDINGS. HOWEVER, NONE OF THE INFORMATION SHOWN IS IMPLIED TO SUGGEST OR SUBSTITUTE FOR A CONTRACTED ACTUAL LAND SURVEY.  
A. M. BAIRD, ENGINEERING AND SURVEYING, INC. ASSUMES NO RESPONSIBILITY ARISING FROM THE USE OF INFORMATION PROVIDED, OTHER THAN WHAT HAS BEEN SPECIFICALLY INTENDED FOR THE CANNABIS EXTRACTION LAB DESIGN.

DIRECTIONS TO SITE:  
TAKE US-101 SOUTH TO HOOKER CREEK EXT,  
TURN LEFT ONTO AVENUE OF THE GIANTS,  
SYLVENDALE PROPERTY IS  
ON RIGHT OF ROAD.

- NOTES
1. CITY WATER & POWER SUPPLY
  2. NO KNOWN EASEMENTS
  3. NO GRADING OR FILL REQUIRED
  4. NO TREES TO BE REMOVED
  5. NO STREAMS, SPRINGS, OR WETLANDS
  6. NO PROPANE TANK

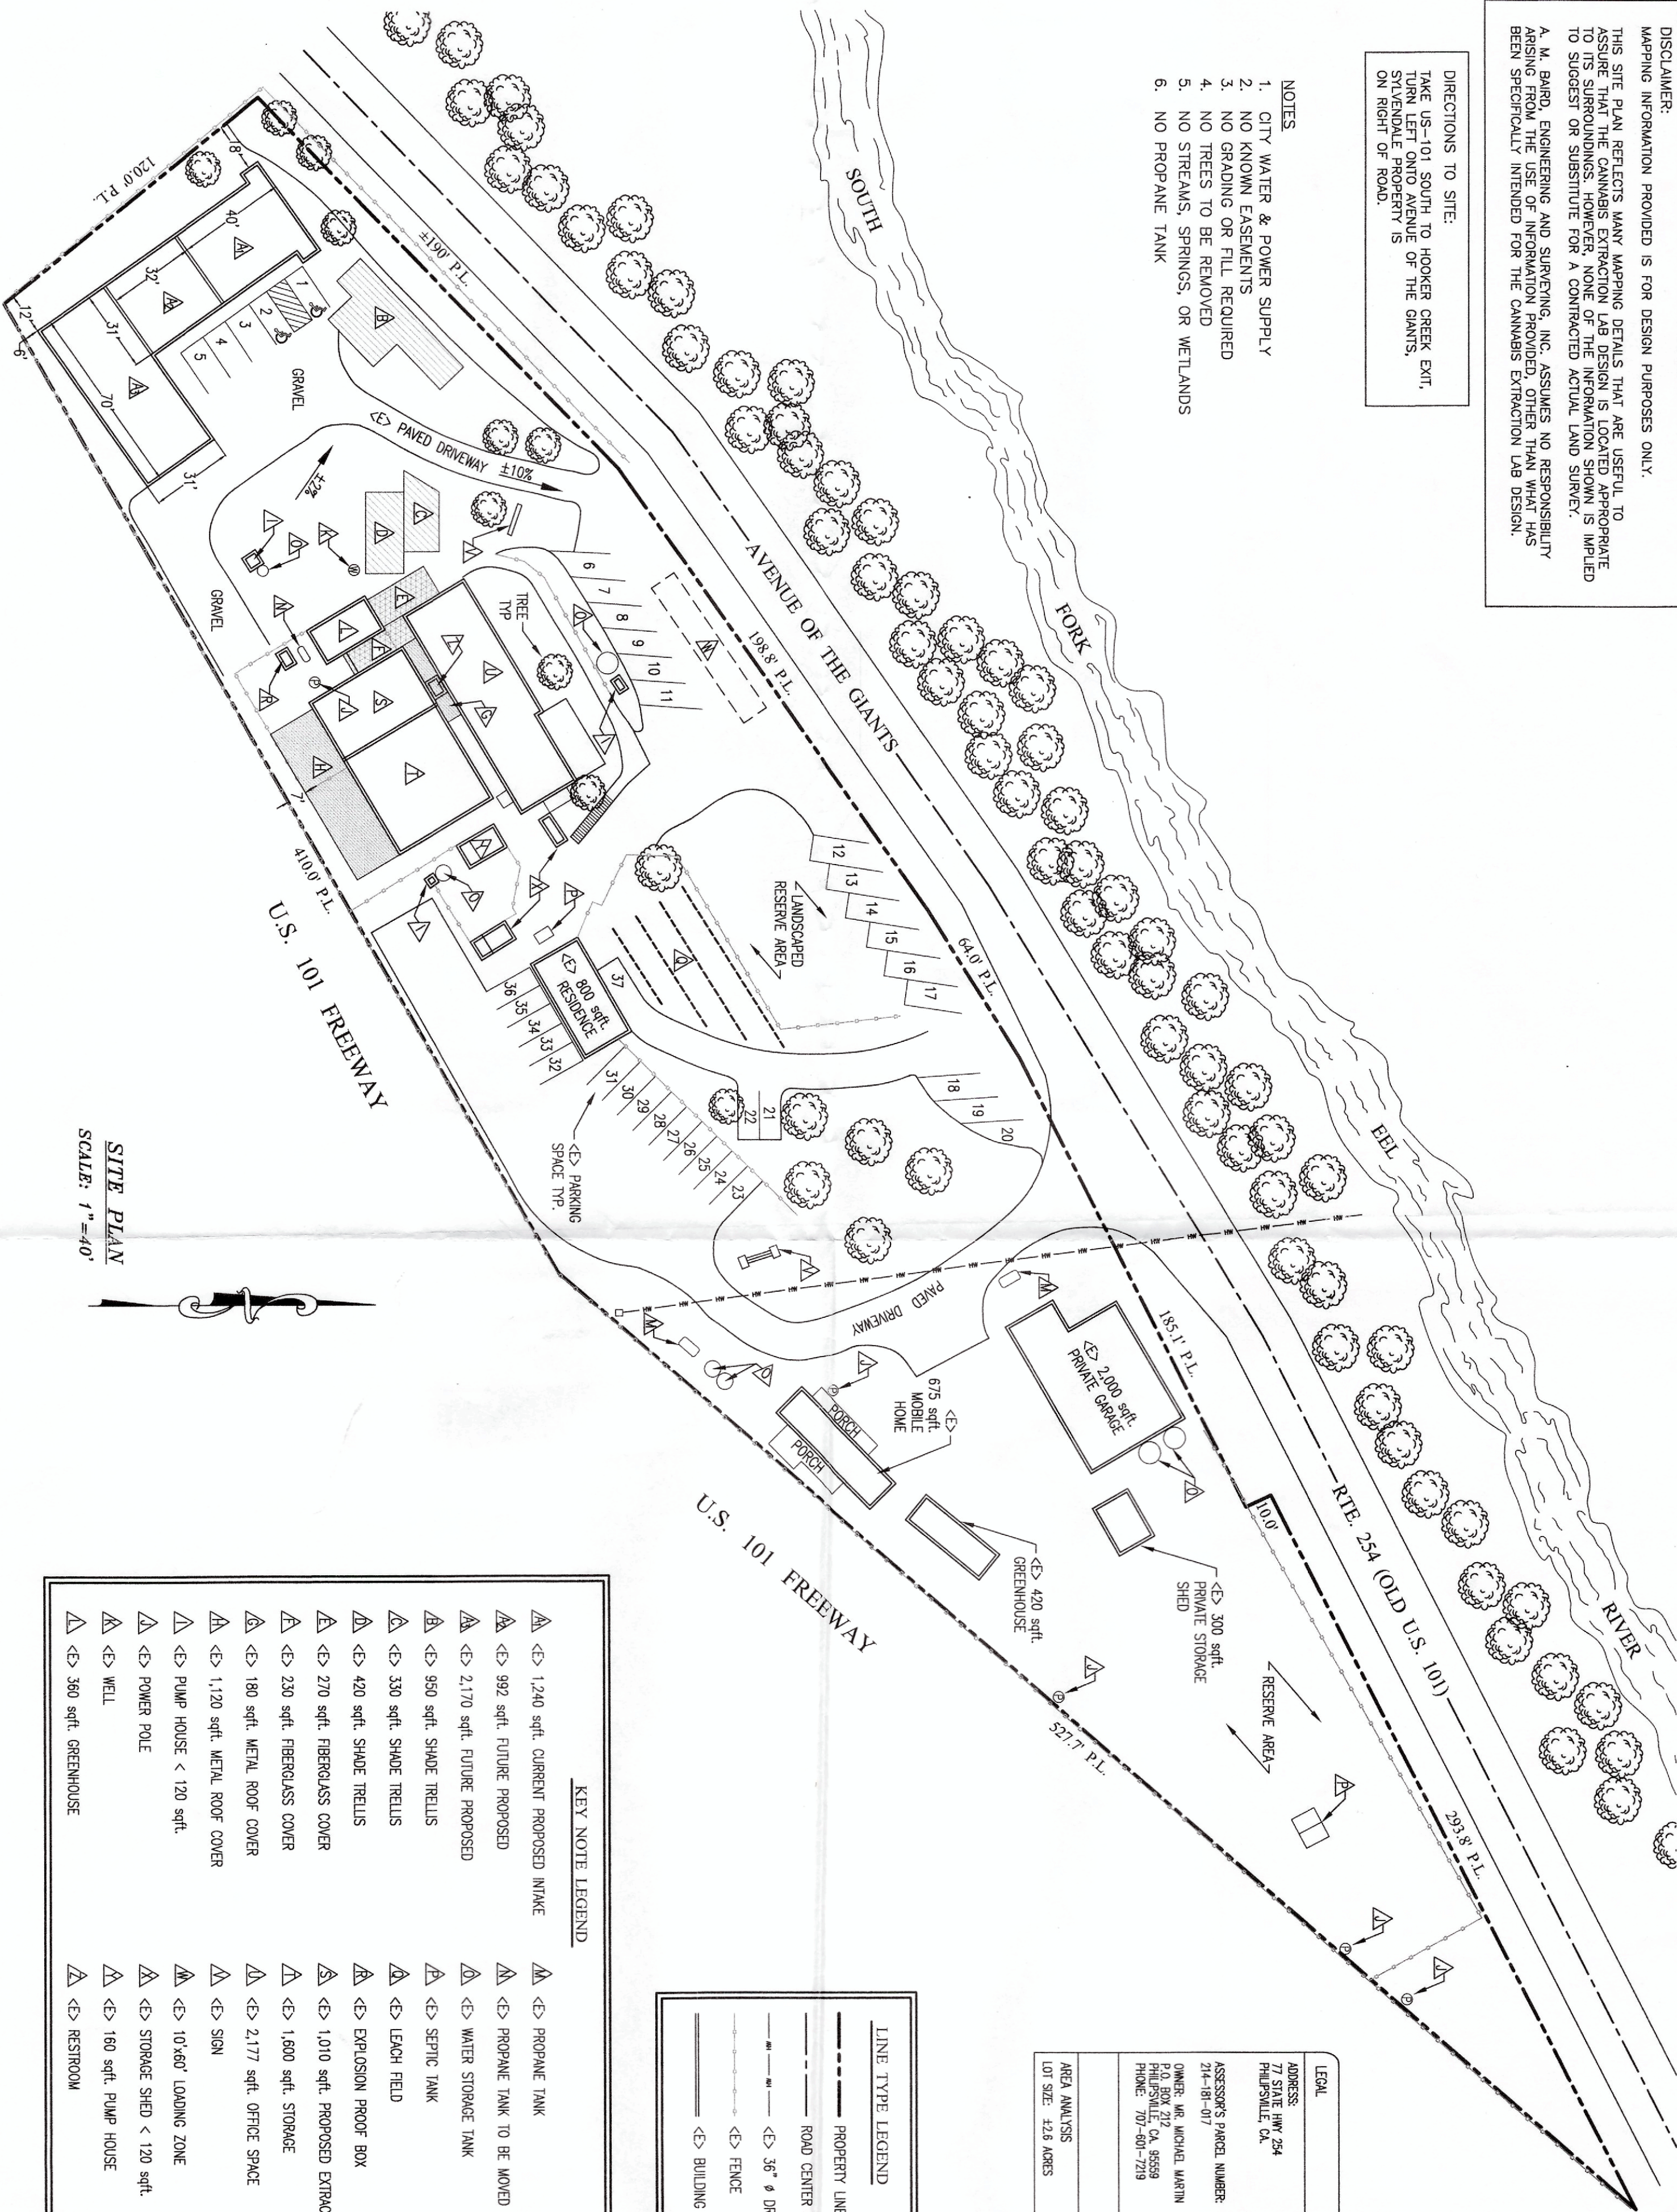

SITE PLAN  
SCALE: 1"=40'

LEGAL	
ADDRESS:	77 STATE HWY 254 PHILIPSVILLE, CA
ASSESSOR'S PARCEL NUMBER:	214-181-017
OWNER: MR. MICHAEL MARTIN	P.O. BOX 396 FORTUNA, CA 95559 PHONE: 707-601-7219
AREA ANALYSIS	LOT SIZE: ±2.6 ACRES

LINE TYPE LEGEND	
—	PROPERTY LINE
- - -	ROAD CENTER LINE
— 36" —	36" Ø DRAIN PIPE
—	FENCE
—	BUILDING

KEY NOTE LEGEND	
△	1,240 sqft. CURRENT PROPOSED INTAKE
△	992 sqft. FUTURE PROPOSED
△	2,170 sqft. FUTURE PROPOSED
△	950 sqft. SHADE TRELLIS
△	330 sqft. SHADE TRELLIS
△	420 sqft. SHADE TRELLIS
△	270 sqft. FIBERGLASS COVER
△	230 sqft. FIBERGLASS COVER
△	180 sqft. METAL ROOF COVER
△	1,120 sqft. METAL ROOF COVER
△	PUMP HOUSE < 120 sqft.
△	POWER POLE
△	WELL
△	360 sqft. GREENHOUSE
△	PROPRANE TANK
△	PROPRANE TANK TO BE MOVED
△	WATER STORAGE TANK
△	SEPTIC TANK
△	LEACH FIELD
△	EXPLOSION PROOF BOX
△	1,010 sqft. PROPOSED EXTRACTION LAB
△	1,600 sqft. STORAGE
△	2,177 sqft. OFFICE SPACE
△	SIGN
△	10'x60' LOADING ZONE
△	STORAGE SHED < 120 sqft.
△	160 sqft. PUMP HOUSE
△	RESTROOM