



HUMBOLDT COUNTY DEPARTMENT OF PUBLIC WORKS CEQA EXEMPTION DETERMINATION FORM

Project Title: HSIPS - Hammond and Mid Town Crossings

Project Location - Specific: Two crossings occur in McKinleyville and two in Redway, Humboldt County.

See below for specific locations.

GPS Coordinates: Latitude Varies Longitude Varies

Description of Nature, Purpose, and Beneficiaries of Project:

Install pedestrian rapid flashing beacons at Hammond Trail crossing of Hiller Road and at mid-town trail crossing of Washington at Oakdale in McKinleyville. In Redway, there are two crossings located on Redwood Drive; one crossing on Murrish Road and the other at Rusk Lane.

Name of Public Agency Approving Project: Humboldt County Public Works

Name of Person or Agency Carrying Out Project: Humboldt County Public Works

Exempt Status: *Categorical Exemption:*

Section: 13301(f) **Type:** Existing Facilities

Reason why project is exempt:

The project was evaluated for compliance with the CEQA and determined that the project described herein falls under Categorical Exemption Class 1 (f), Existing Facilities (State CEQA Guidelines Section 15301). Class 1 (f) exemptions consist of the addition of safety or health protection devices for use during construction of or in conjunction with existing structures, facilities, or mechanical equipment, or topographical features including navigational devices. Installation of new traffic signals is a public safety action that falls under the Class 1 (f) exemption. There are no unusual circumstances or historical resources that would make this exemption inapplicable.

Contact Person: Andrew Bundschuh

Email: abundschuh@co.humboldt.ca.us

Telephone: 707-445-7741

Signature of Humboldt County Representative

Printed Name

Andrew Bundschuh

Title: Environmental Compliance Manager

Date Signed: 11/15/2023

NOTE: The purpose of the CEQA Determination Form is to document the Department's decision that a project is exempt from further CEQA review. Forms are maintained in the Department's internal files. Filing a Notice of Exemption with the county clerk is optional and not required (CEQA Guidelines 15062). The only effect of filing a Notice of Exemption is to shorten the statute of limitations period on legal challenges regarding the decision that the project is exempt from further CEQA review, from 180 days to 35 days. For typical projects, Public Works does not file a Notice of Exemption.

FUNDING SOURCE

#####

INDEX OF SHEETS

- 1 COVER SHEET, INDEX AND MAPS
- 2 BID QUANTITIES AND CONSTRUCTION AREA SIGNS
- 3 SOLAR POWERED SIGN, RRFB AND DETAILS
- 4 HILLER RD LAYOUT VIEW
- 5 HILLER RD STRIPING PLAN VIEW
- 6 HILLER RD PLAN VIEW
- 7 HILLER RD SECTION AND PROFILE VIEW
- 8 HILLER RD DETAIL VIEW
- 9 WASHINGTON AVE. LAYOUT VIEW
- 10 WASHINGTON AVE. STRIPING PLAN VIEW
- 11 WASHINGTON AVE. SOUTH CURB RAMP PLAN AND PROFILE VIEWS
- 12 WASHINGTON AVE. NORTH CURB RAMP PLAN AND SECTION VIEWS
- 13 WASHINGTON AVE. DETAILS
- 14 MURRISH LAYOUT VIEW
- 15 MURRISH PLAN VIEW
- 16 MURRISH CURB RAMP DETAILS AND SECTION VIEW
- 17 RUSK LAYOUT VIEW
- 18 RUSK PLAN VIEW
- 19 RUSK PLAN CURB RAMP AND SECTION VIEW
- 20 RUSK AND MURRISH STRIPING PLAN VIEW

COUNTY OF HUMBOLDT DEPARTMENT OF PUBLIC WORKS


PROJECT PLANS FOR CONSTRUCTION OF HSIPS HAMMOND AND MID TOWN CROSSINGS

PROJECT NO. HSIPSL-5904(187) CONTRACT NO. 594187

BAR IS ONE INCH ON ORIGINAL DRAWING IF NOT ONE INCH ON THIS SHEET, ADJUST SCALES ACCORDINGLY	ROAD NAME(S): HILLER RD., WASHINGTON AVE., REDWOOD DR. ROAD NO.: 3L080, C4L925, 68105 MILE POST: VARIOUS PROJECT NO.: HSIPSL-5904(187) CONTRACT NO.: 594187 DRAWING FILE NAME: PLOT DATE: 02/04/2025 REVISION DATE: 03/07/2024	DESIGN SECTION: ENGINEERING DESIGNED BY: VARIOUS DRAWN BY: BCR REVIEWED BY: JAB APPROVED BY: TRS
---	---	--

COUNTY OF HUMBOLDT DEPARTMENT OF PUBLIC WORKS
HIGHWAY SAFETY IMPROVEMENT PROGRAM (HSIP)
COVER SHEET, INDEX, AND MAPS

SHEET
1
OF
20

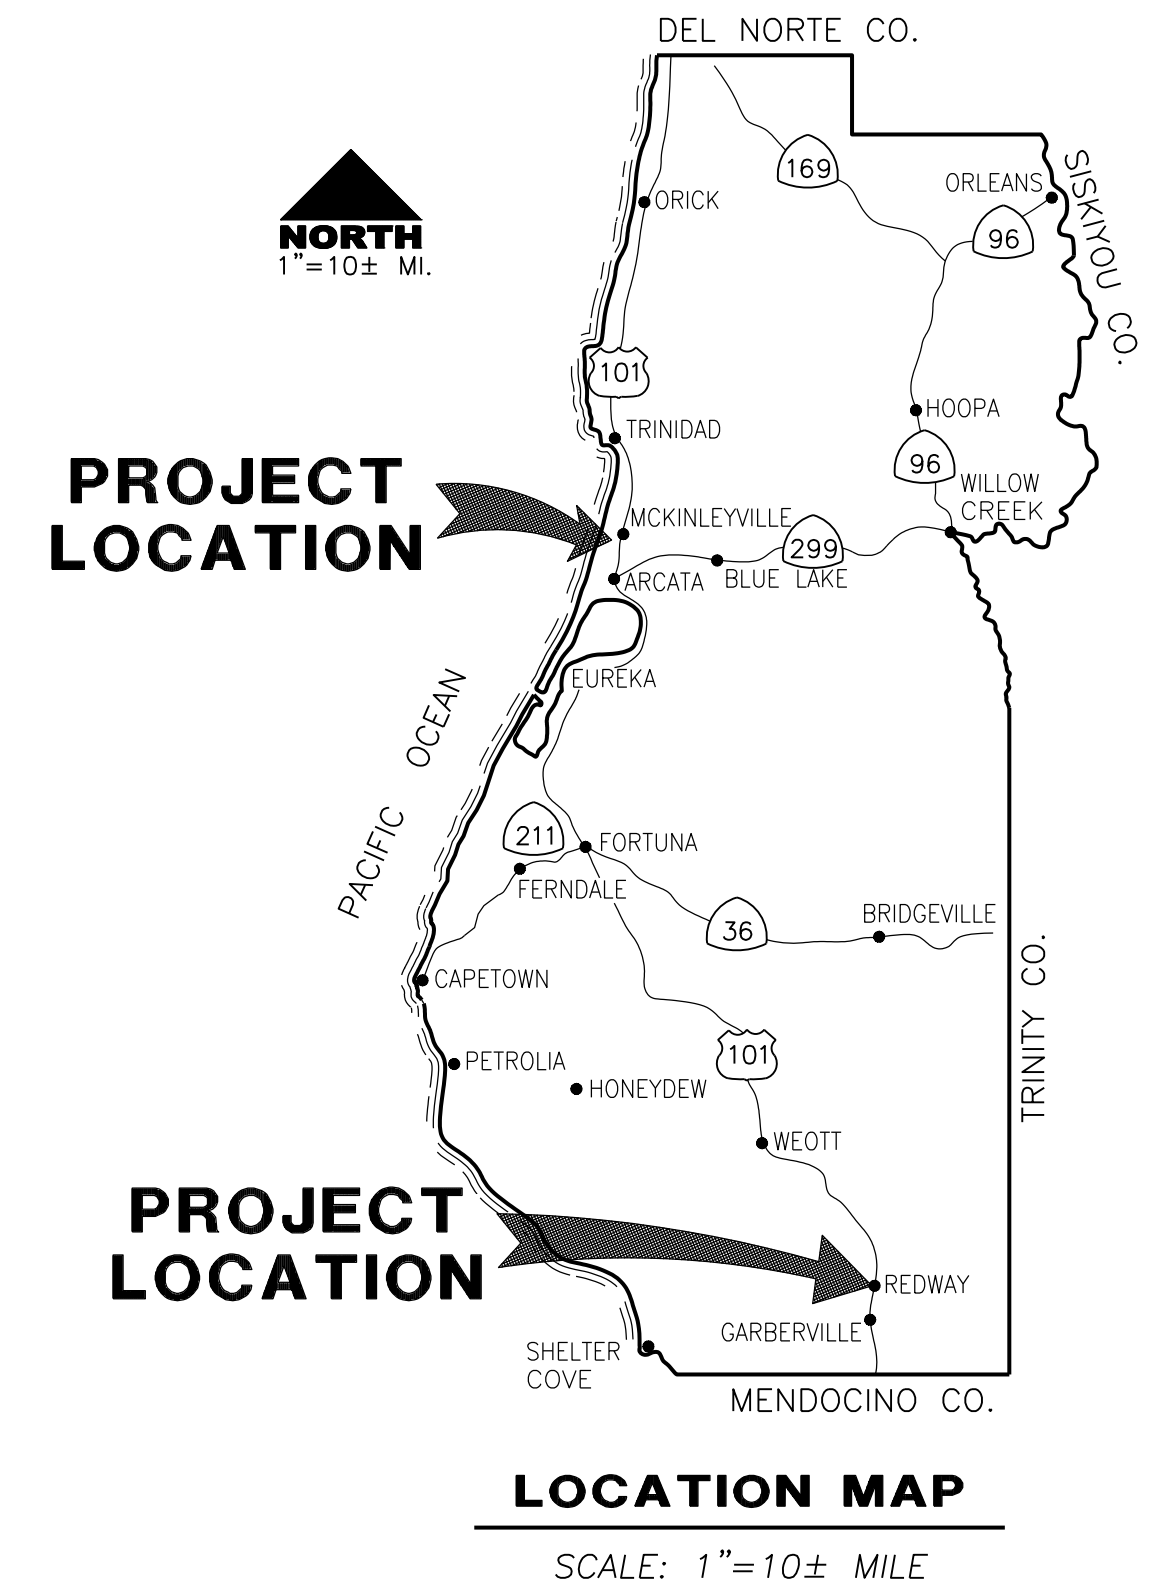

RECOMMENDED

JEFFREY A. BALL _____ DATE
RCE 70631, EXP. 6/30/2023



APPROVED

TONY R. SEGHELLI _____ DATE
RCE 63714, EXP. 9/30/2024



ORIGINAL LOW BID PRICE	CONSTRUCTED BY PROJECT COMPLETED / /	RESIDENT ENGINEER CONSTRUCTION COST \$
------------------------	---	---