



**SITE PLAN NOTES**

- PUBLIC WATER SYSTEM
- NO CURBS, SIDEWALKS, OR GUTTERS
- NO GRADING OR FILL IN EXCESS OF 50-CU. YDS., FOUNDATION PREP EXEMPT

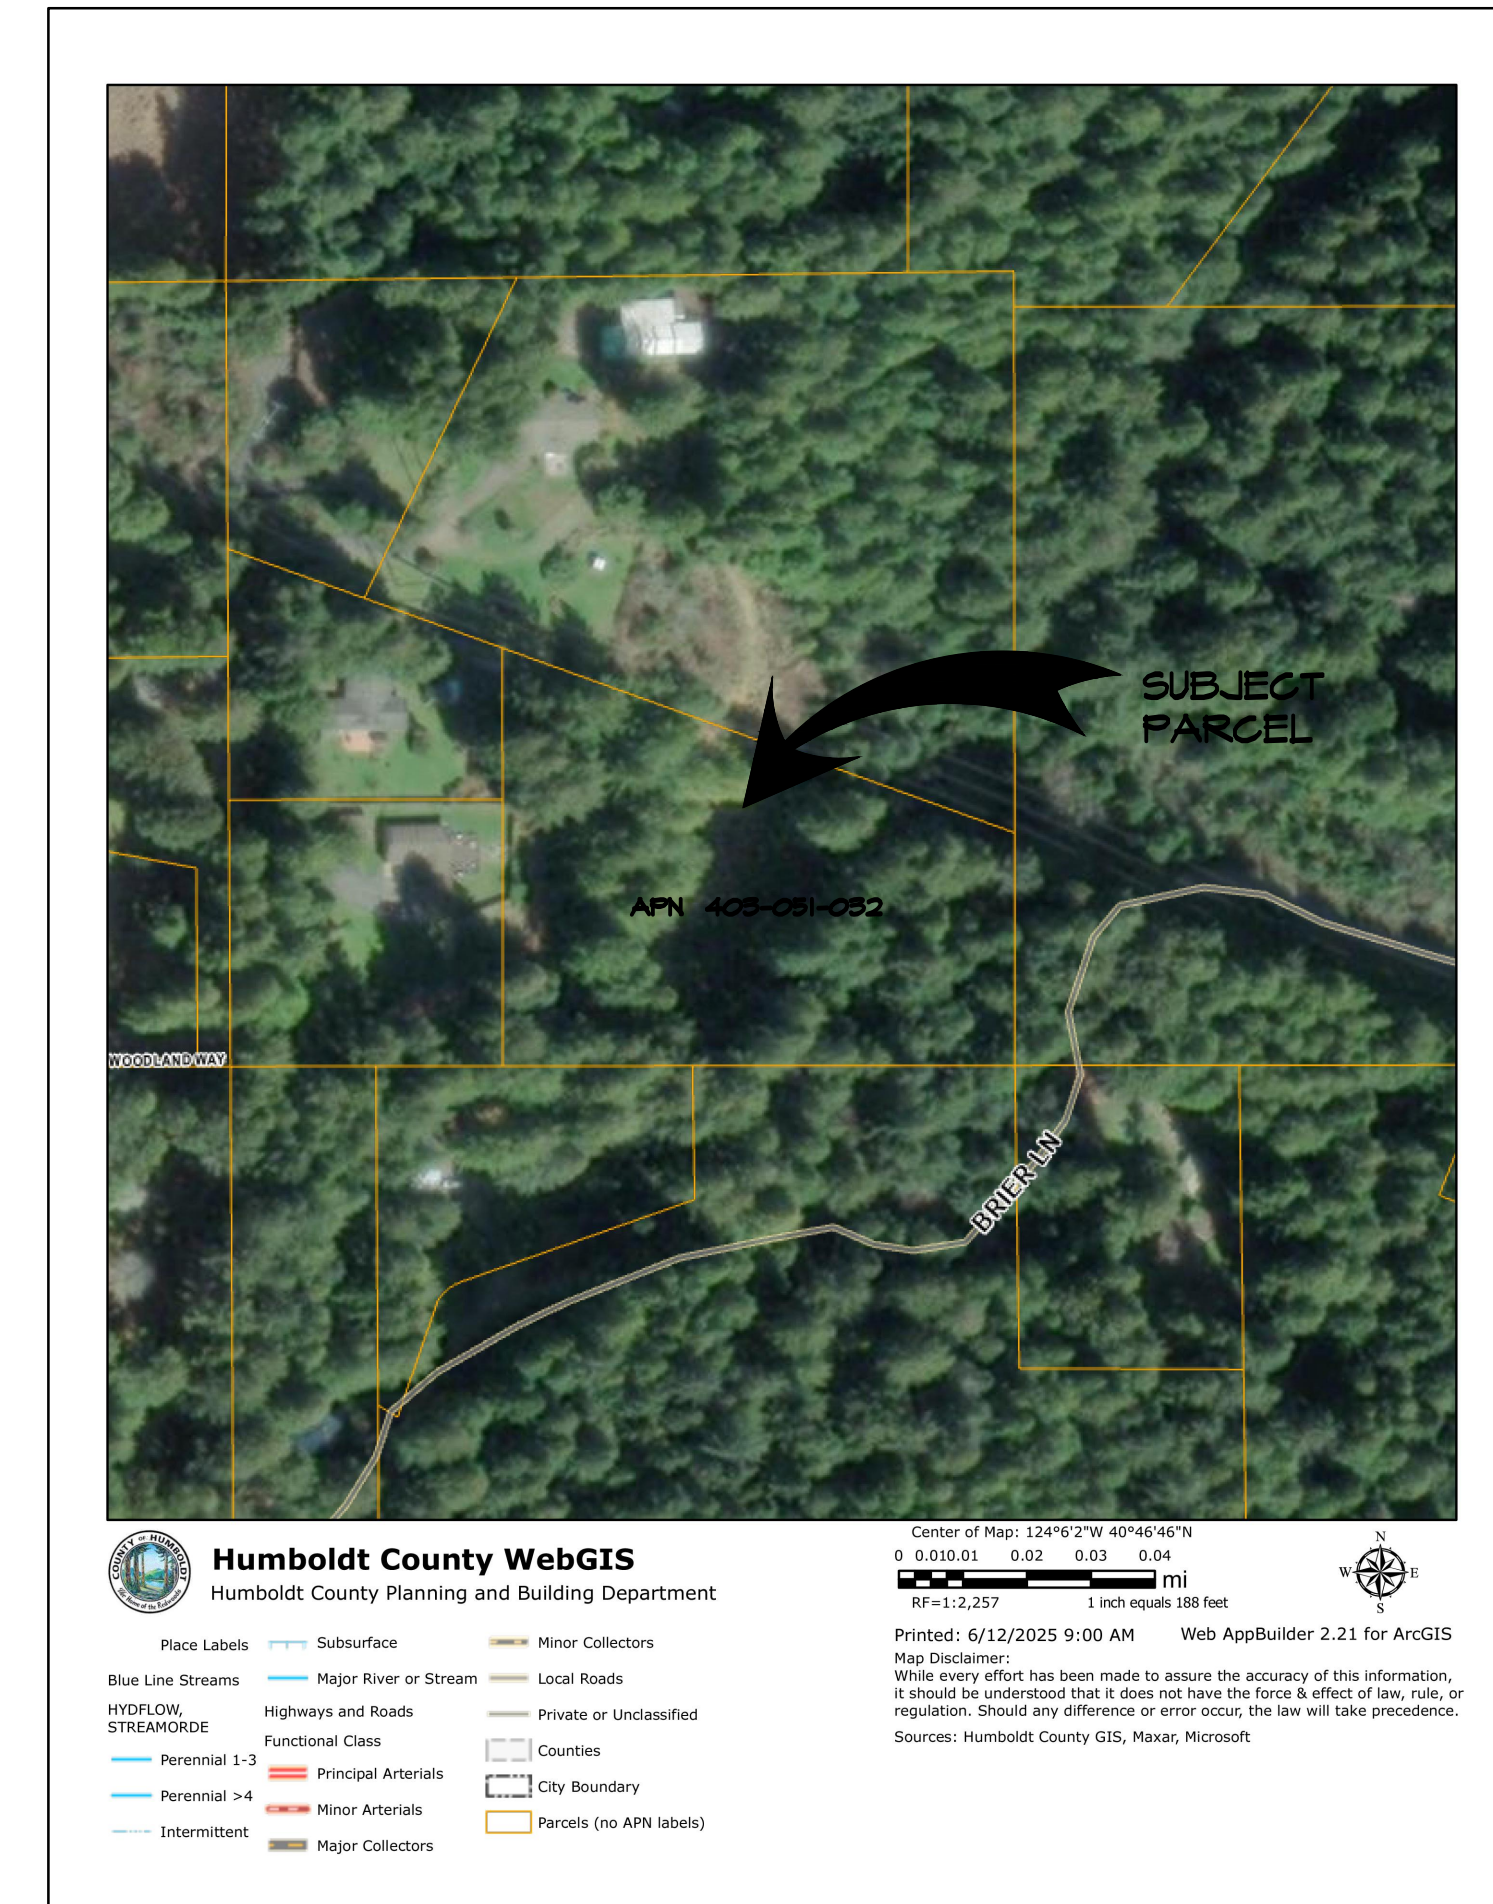


PORTION OF 85' WIDE EASEMENT TO PG&E BY 199 OR 260 WITHIN PATTON PROPERTY. NO BUILDINGS PERMITTED PER EASEMENT

**PROJECT LOCATION**  
DO NOT SCALE

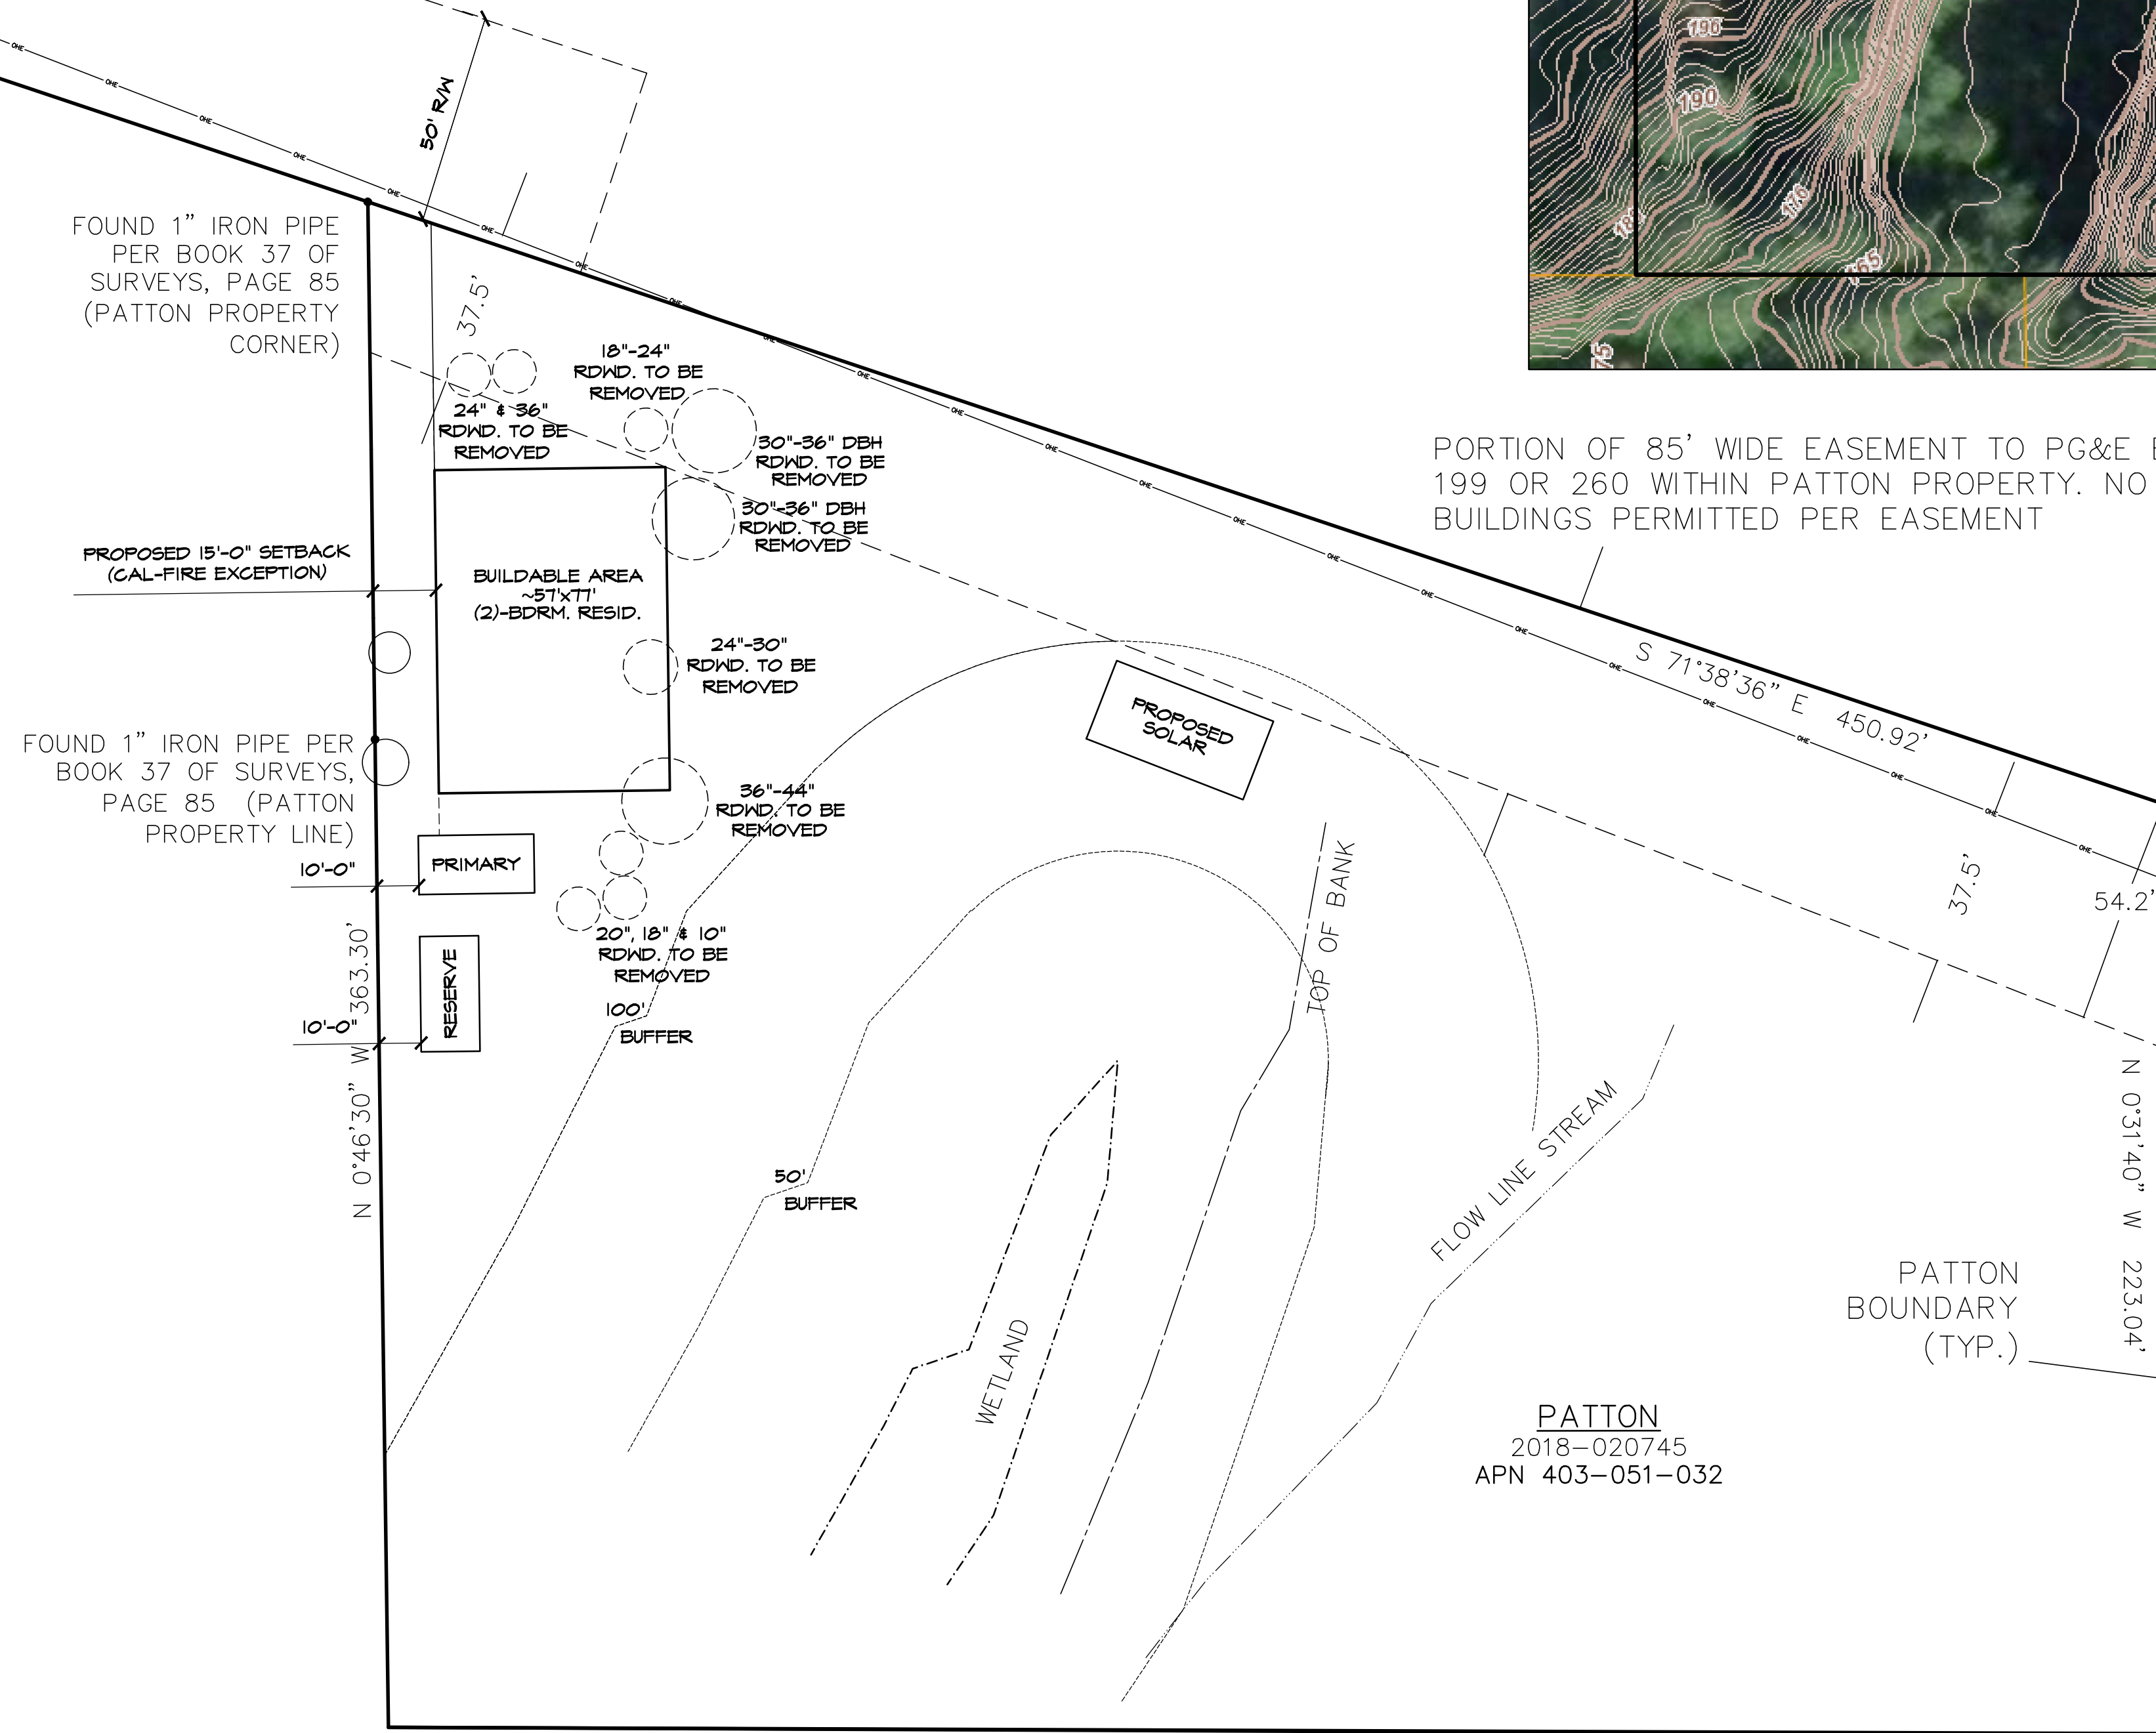


FOUND 1" IRON PIPE PER BOOK 37 OF SURVEYS, PAGE 85 (PATTON PROPERTY CORNER)

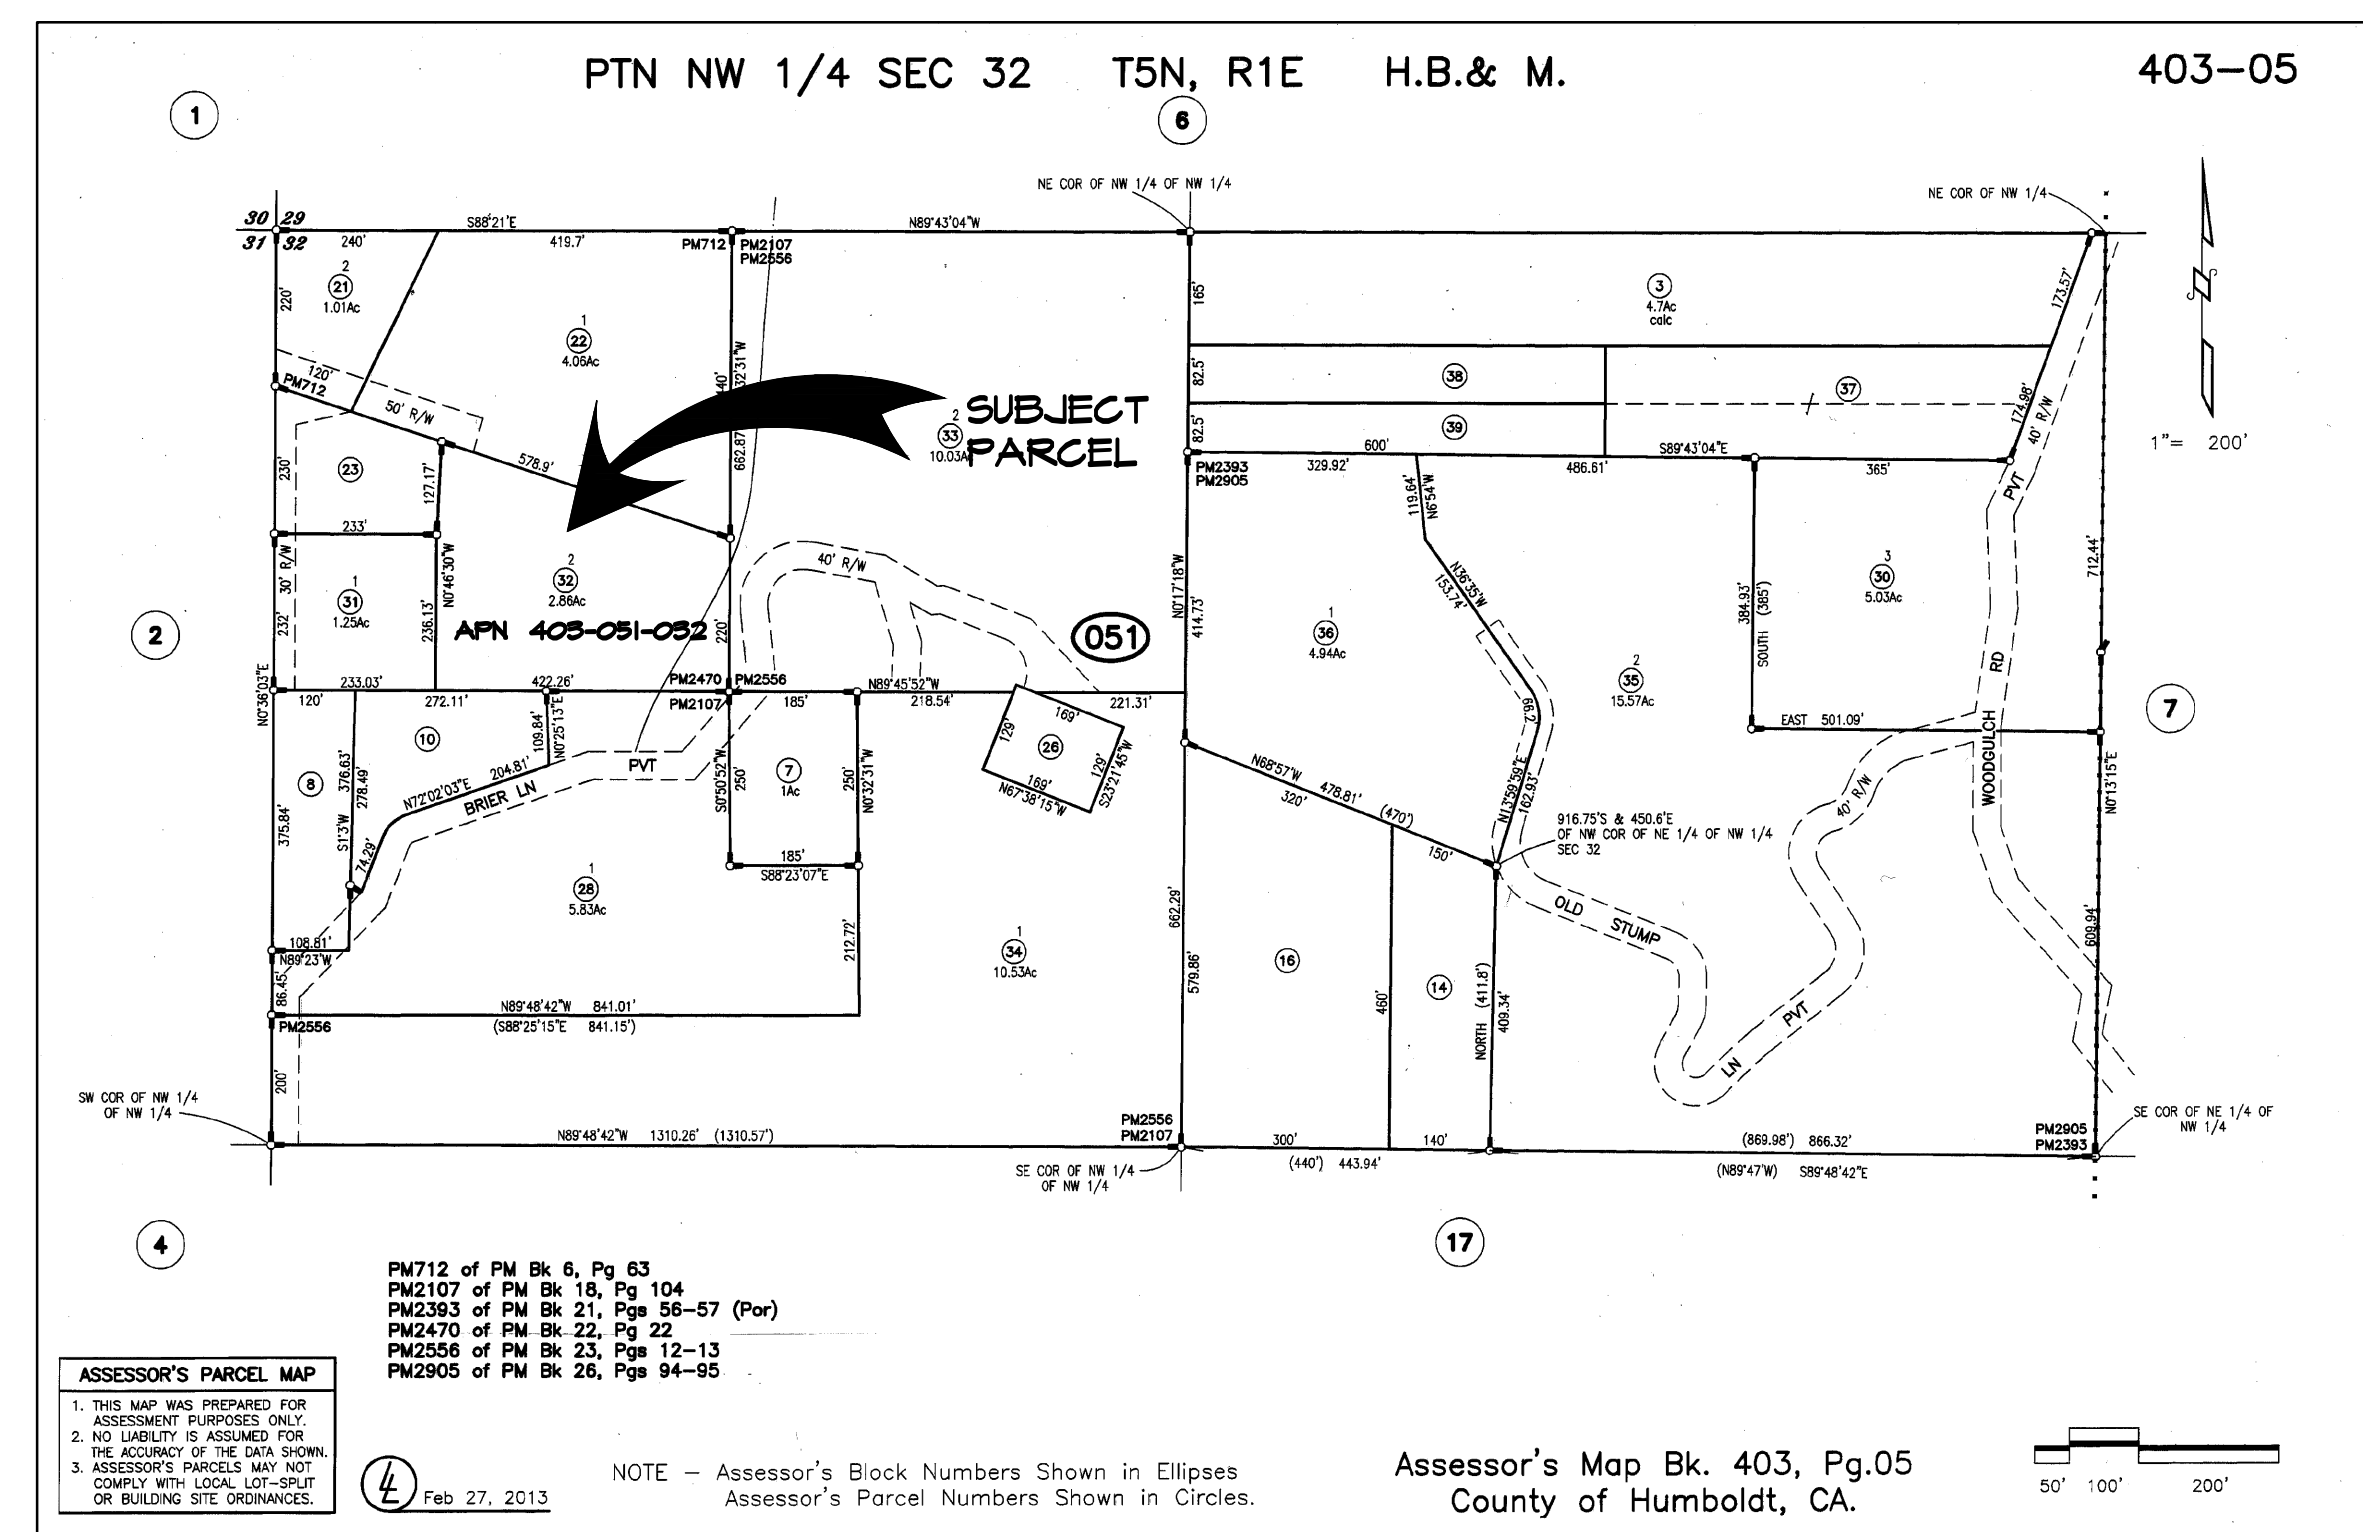


**SITE PLAN**

1"=30'-0"

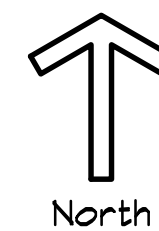

REVISIONS	BY
02/04/26	SJA

Atkins Drafting ~ Sarah J. Atkins  
 1050X 6572 EUREKA, CA 95502  
 PH: (707) 655-8572 RJSatkins@sjadrafting.net

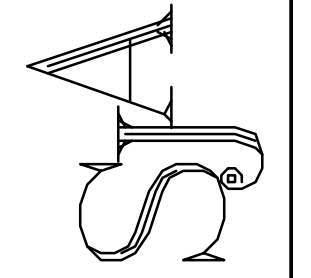

**SITE PLAN**  
 5004 WOODLAND WAY EUREKA, CA 95503  
**PATTON RESIDENCE**  
 FOR: FRED AND GINNY PATTON

Date	JUNE 12, '26
Scale	AS NOTED
Design	SJA
Drawn	SJA
Job	
Sheet	1