


PROPERTY DIAGRAM

APN: 206-331-028

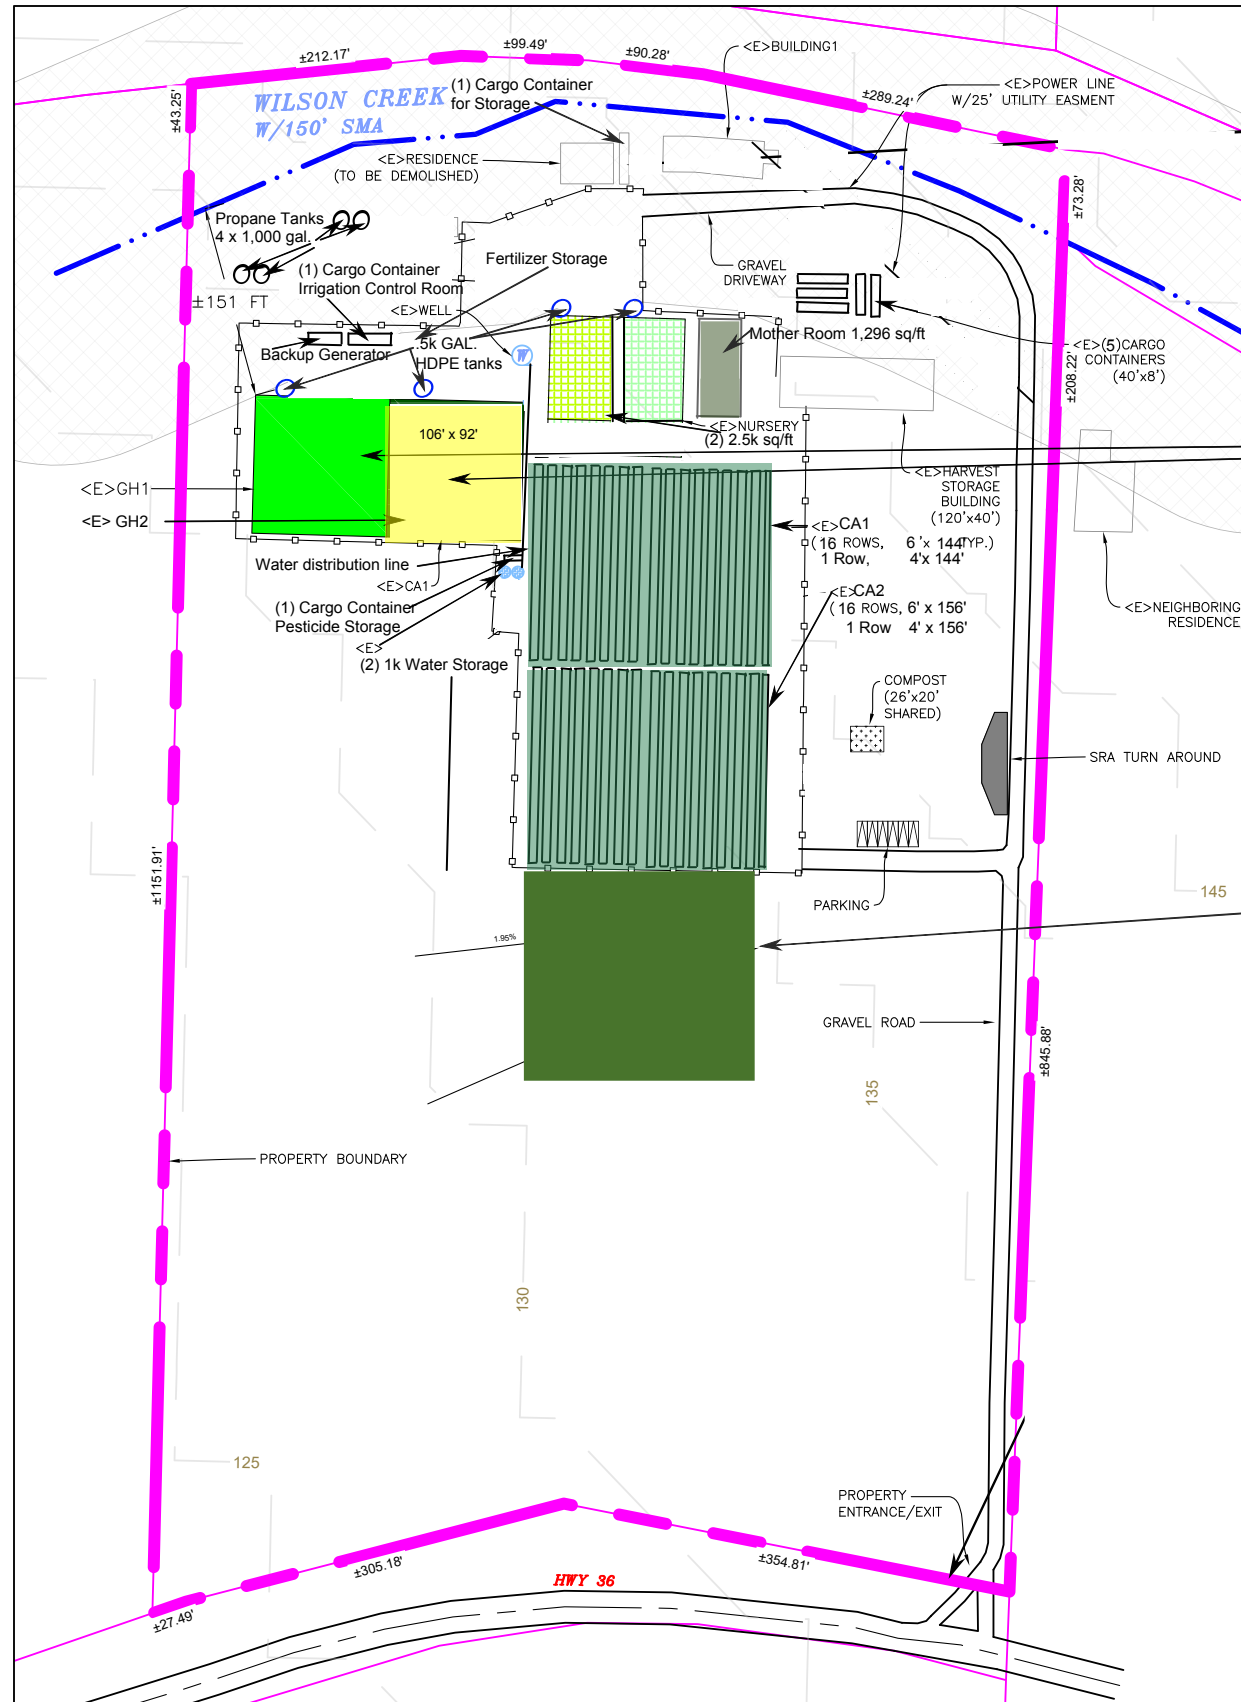

Water Source
Type Well
Lat/Long 40.5364 -123.0502
Beneficial Use Irrigation

Power Source
PG&E

Cultivation Information


Mixed-Light Cultivation: CCL18-0001743 & CCL22-0000244

GH 1 (108' x 100') Approximately 11k sq/ft
Cultivation Area: GH1 (106' x 92') Approximately 9,752 sq/ft

GH 2 (108' x 100') Approximately 11k sq/ft
Cultivation Area GH2 (106' x 92') Approximately 9,752 sq/ft

Outdoor Cultivation: CCL20-0002459
Approximately 30k sq/ft

CUP 55.4.5.1.4.1
Proposed 20k sq/ft
Outdoor Cultivation more than 270' from neighboring parcel lines

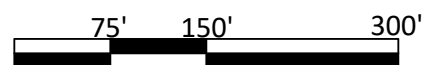

PROJECT INFORMATION

PROPERTY OWNER DEMETER GARDENS LLC
ADDRESS APN: 206-331-028
SHEET INFO PROPERTY DIAGRAM

REVISIONS

NO.	NOTES	DATE
1	NOTES-INIALS	00-00-00
2		
3		
4		
5		
6		

DATE 6.03.24
DRAFTER AP
SCALE AS SHOWN

SHEET
C1