


DAVID COFFEY  
APN:211-331-005  
PLN-12995

Received 5.9.2023 HCP&B

TOTAL CULTIVATION AREA: 9,080 sq ft

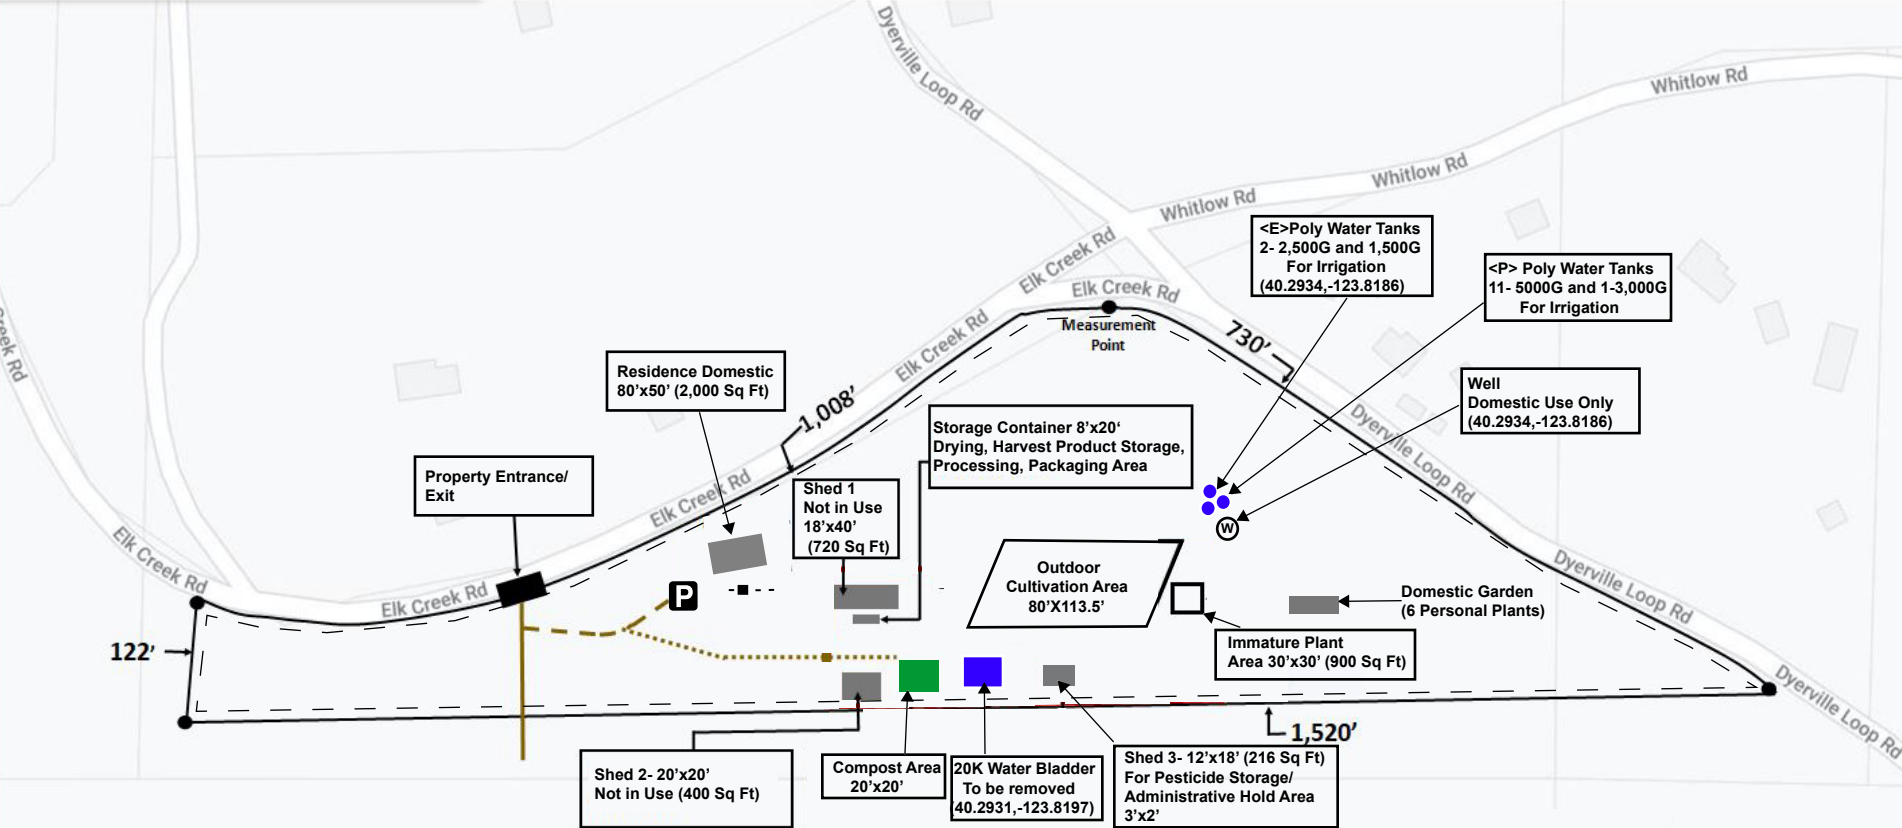

**MAP LEGEND**

- Property Boundary
- - - 30' Property Setback
- Private Road
- - - Driveway
- Ⓜ Well for Domestic Use
- Water Storage
- Ⓟ Parking/Turn around
- ■ - - Septic and leachfield

**Rain Catchment Details:**

Residence Roof - 2,000 sq ft  
Shed 1 Roof - 720 sq ft  
Shed 2 Roof - 400 sq ft

Total = 3,120 sq ft  
Avg Rainfall = 36.55in/yr for 2022  
Estimated Catchment=71,000 gal/yr

