


NORTH ELEVATION  
1/4"=1'-0"

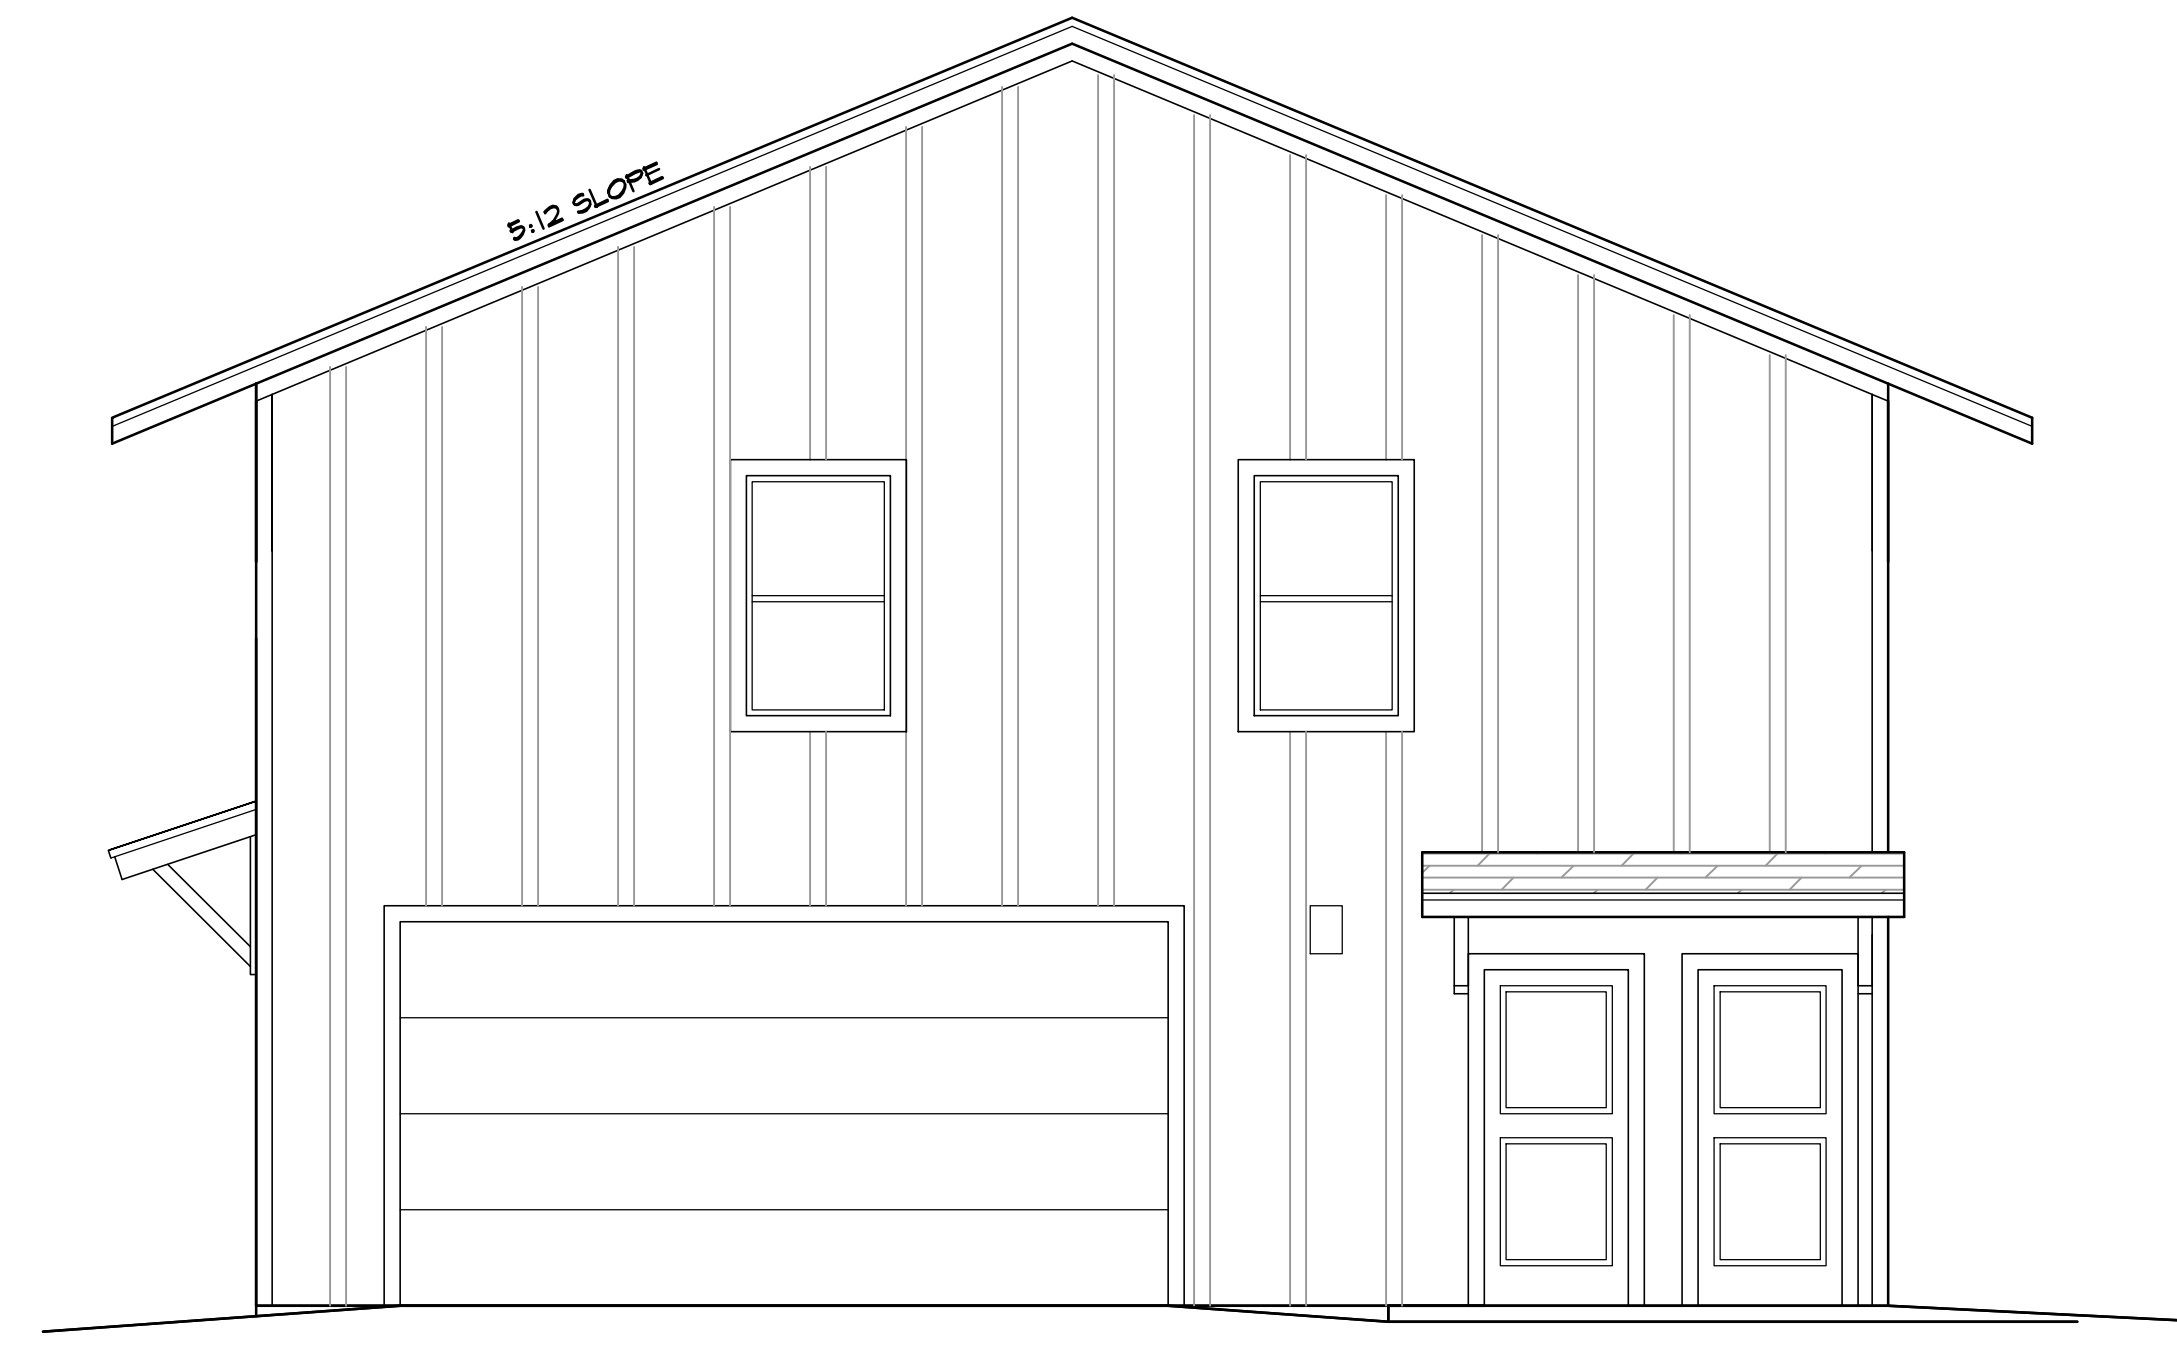

EAST ELEVATION  
1/4"=1'-0"



SOUTH ELEVATION  
1/4"=1'-0"



WEST ELEVATION  
1/4"=1'-0"

REVISIONS	BY

Atkins Drafting ~ Sarah J. Atkins  
 PO BOX 6572 EUREKA, CA 95502  
 PH. (707) 633-8372 RJS@atkins.com  
 SJA

**PROPOSED COMMERCIAL w/ CARETAKERS**  
 APN. 305-073-042  
 BUHNE DR. KING SALMON  
**ELEVATIONS**  
 FOR: BLAINE BERNERS  
 PH. (707) 443-6366

Date	JAN. 07, '26
Scale	AS NOTED
Design	SJA
Drawn	SJA
Job	
Sheet	2

