


LOCATION MAP


**PROPOSED HUMBOLDT COUNTY
 DEPT. OF PUBLIC WORKS
 SURFACE MINING RECLAMATION
 WEOTT AREA
 SMR-01-92X/CUP-02-92X
 APN: 211-141-03
 T01S R02E S26 H B & M**

Project Site = 

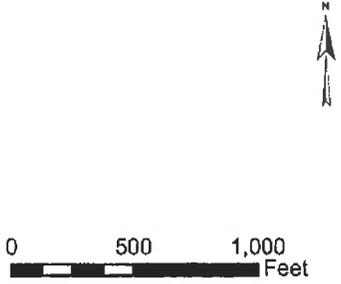

T.1S. - R.2E.

W. COR. SEC. 26

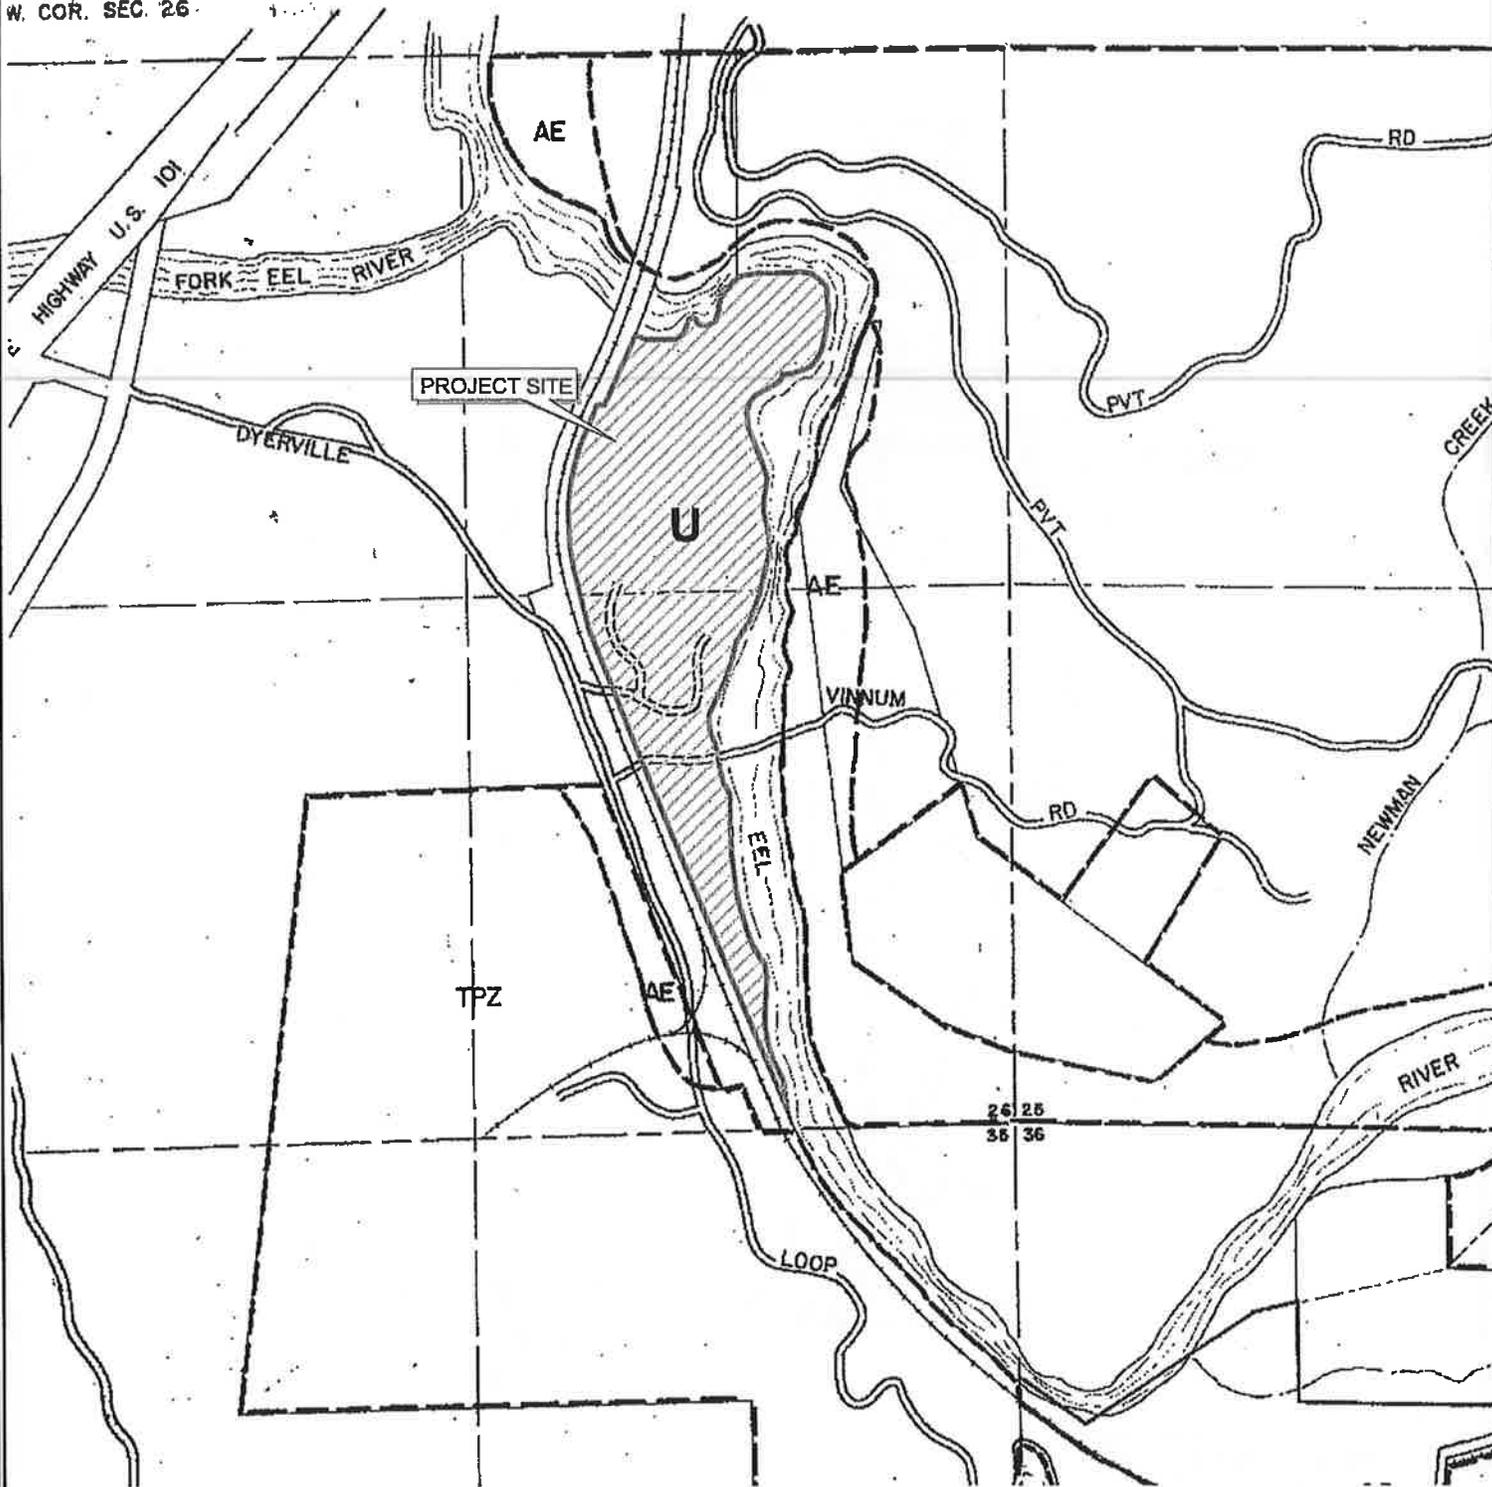

PROJECT SITE = 


ZONING MAP


**PROPOSED HUMBOLDT COUNTY
 DEPT. OF PUBLIC WORKS
 SURFACE MINING RECLAMATION
 WEOTT AREA
 SMR-01-92X/CUP-02-92X
 APN: 211-141-03
 T01S R02E S26 H B & M**



MAP NOT TO SCALE

EXHIBIT A

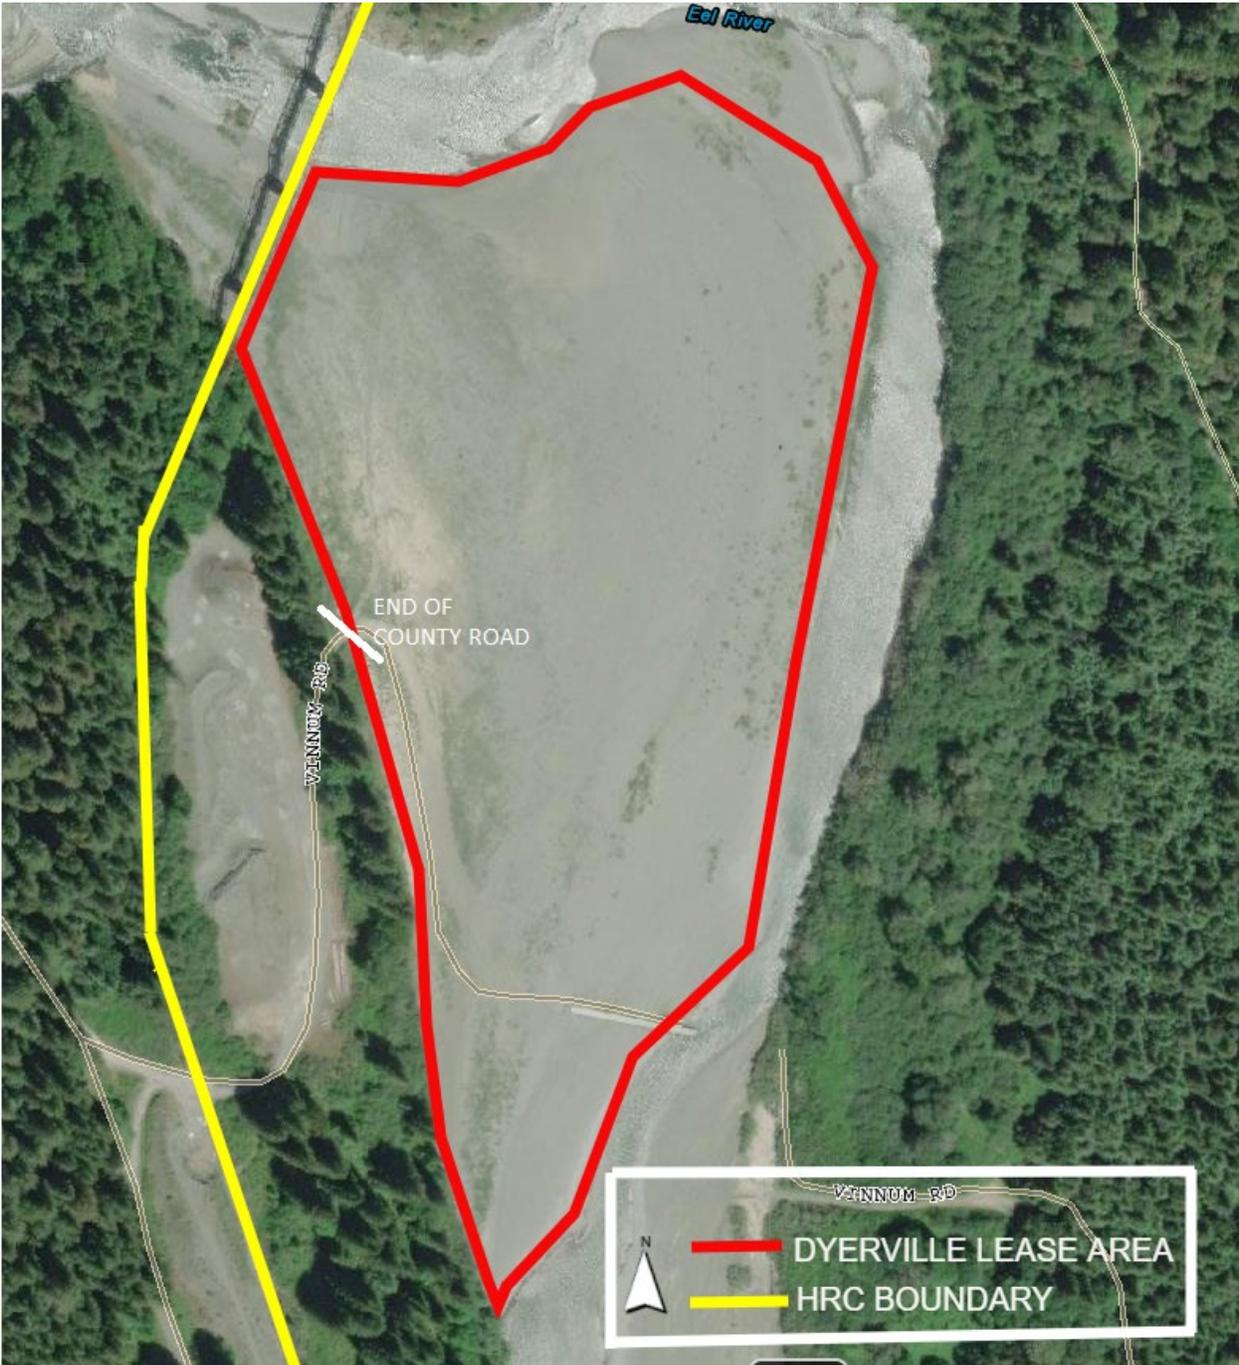

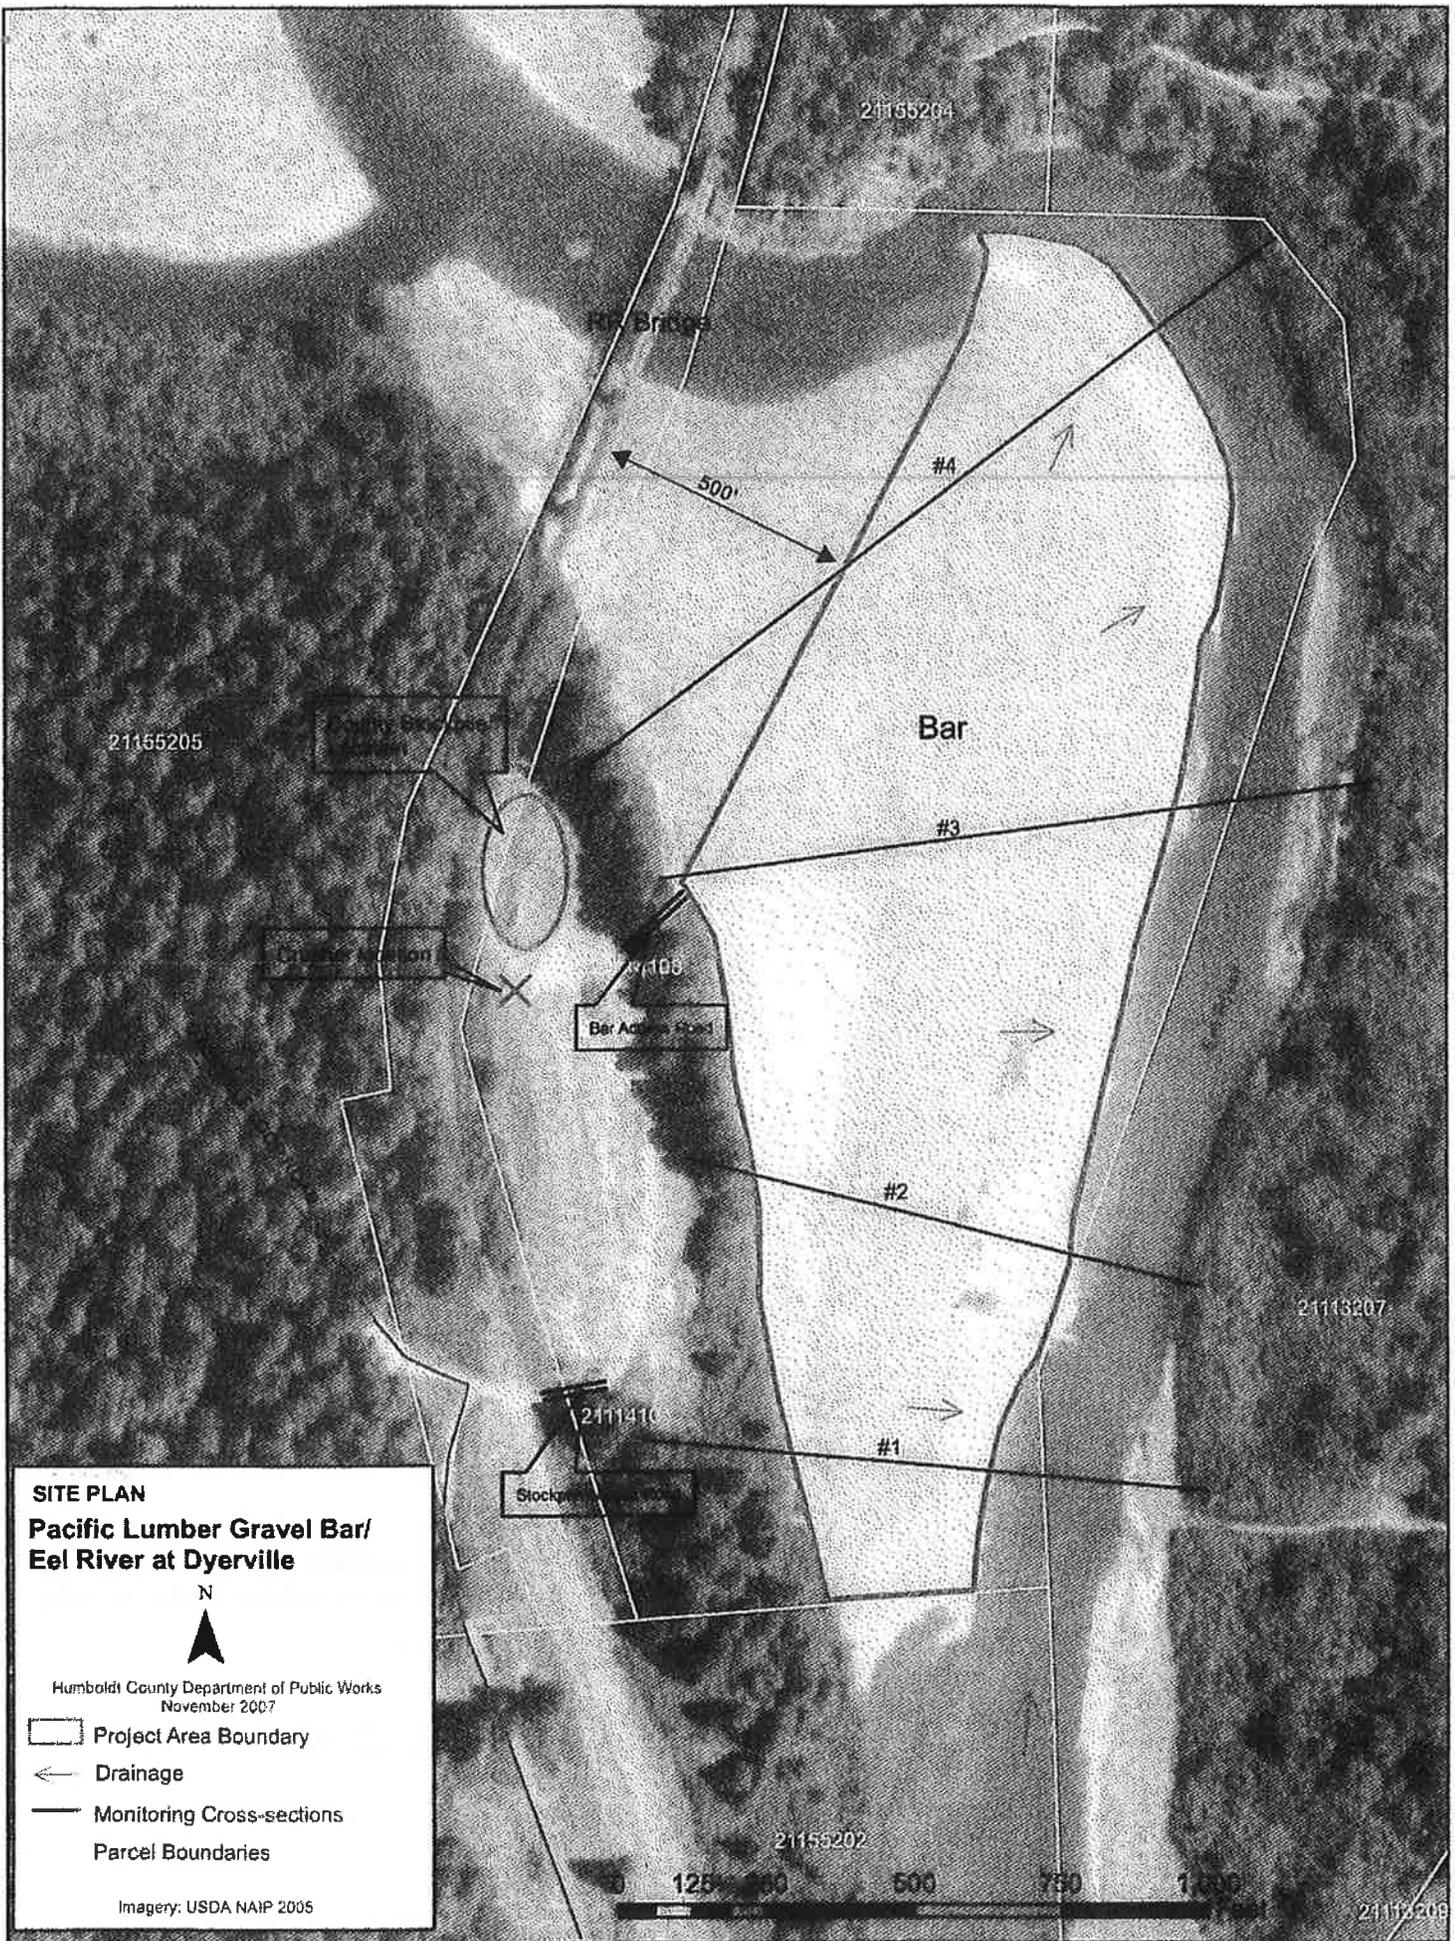

SITE PLAN
Pacific Lumber Gravel Bar/
Eel River at Dyerville



Humboldt County Department of Public Works
 November 2007

-  Project Area Boundary
-  Drainage
-  Monitoring Cross-sections
-  Parcel Boundaries

Imagery: USDA NAIP 2005



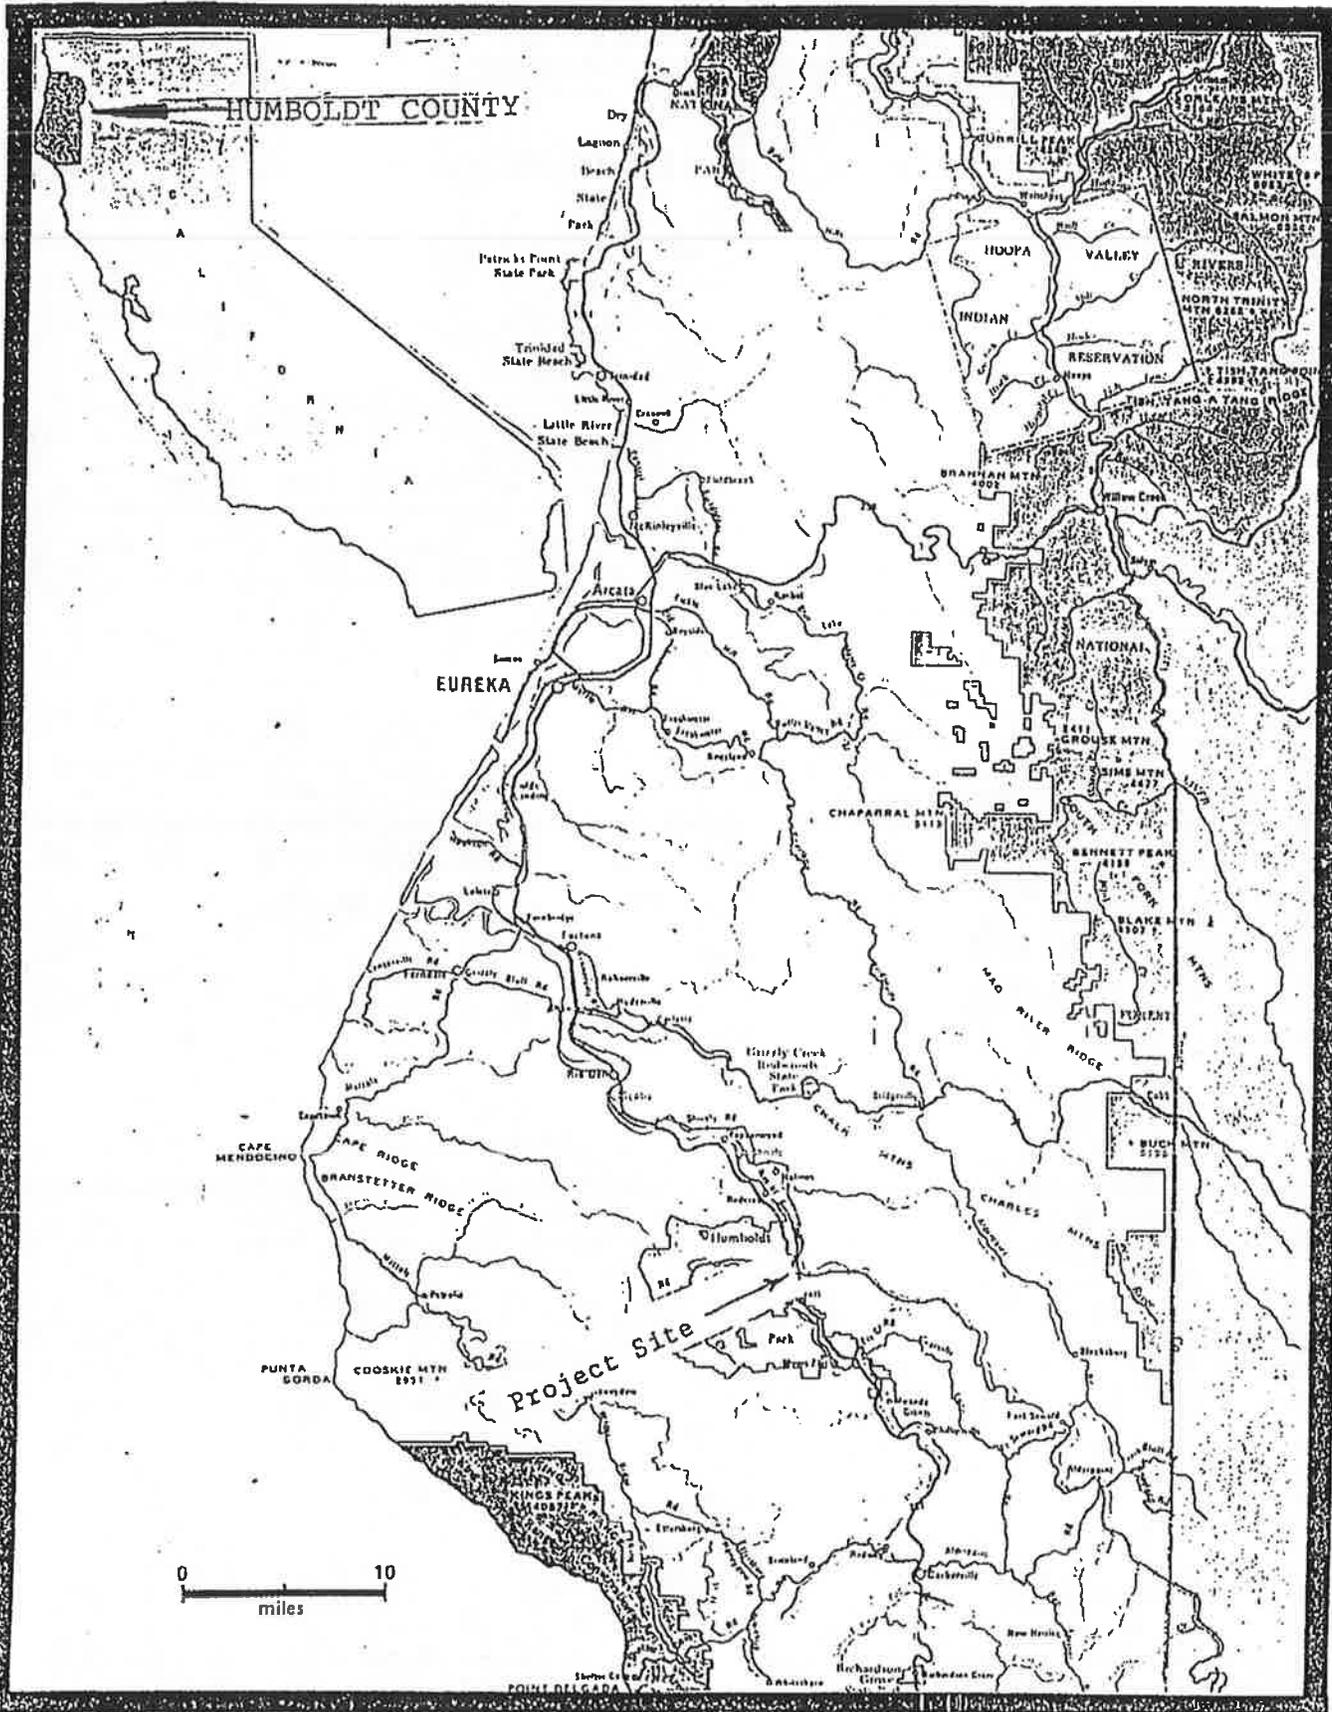


Figure 2 - Regional Map

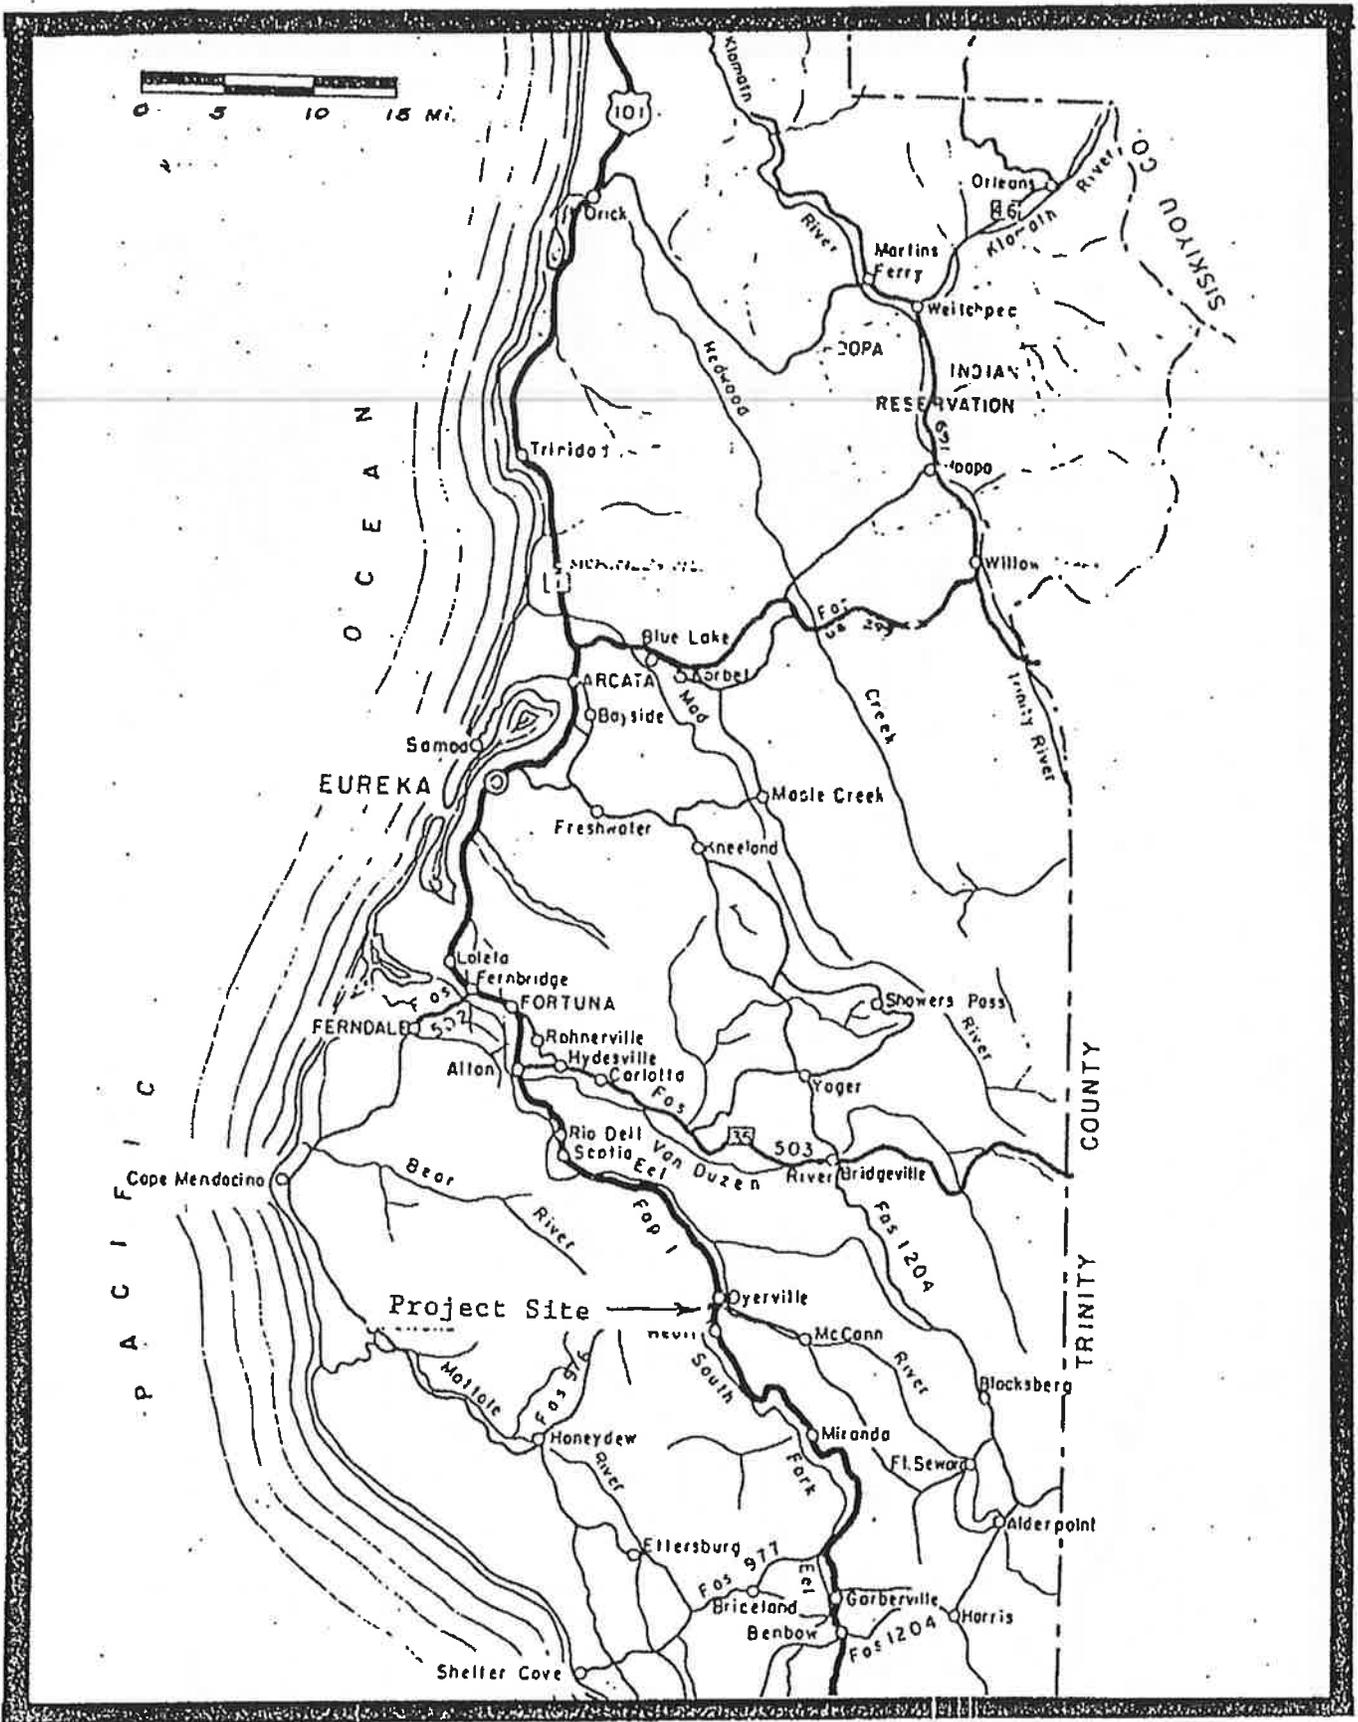


Figure 3 - Humboldt County showing project site at Dyerville.