



www.GDArch.space

16821 W 94TH PLACE
ARVADA, COLORADO
80007-6999
Contact: Gage Duran AIA
M: (562) 852-4664
g@GDArch.space



No.	Description	Date
1	Building & Fire Corrections	8/1/2023

**Scotia Hospital
Interior Remodel
APN: 205-432-005
PERMIT SET**

500 B St., Scotia, Ca. 95565
(E&P) First Floor

Project Number 2021.20
Date June 23rd, 2023
Drawn By GD
Checked By GD


A1(E)

Scale 1/4" = 1'-0"

① (E) Level 1
1/4" = 1'-0"

10/25/2023 4:54:54 PM



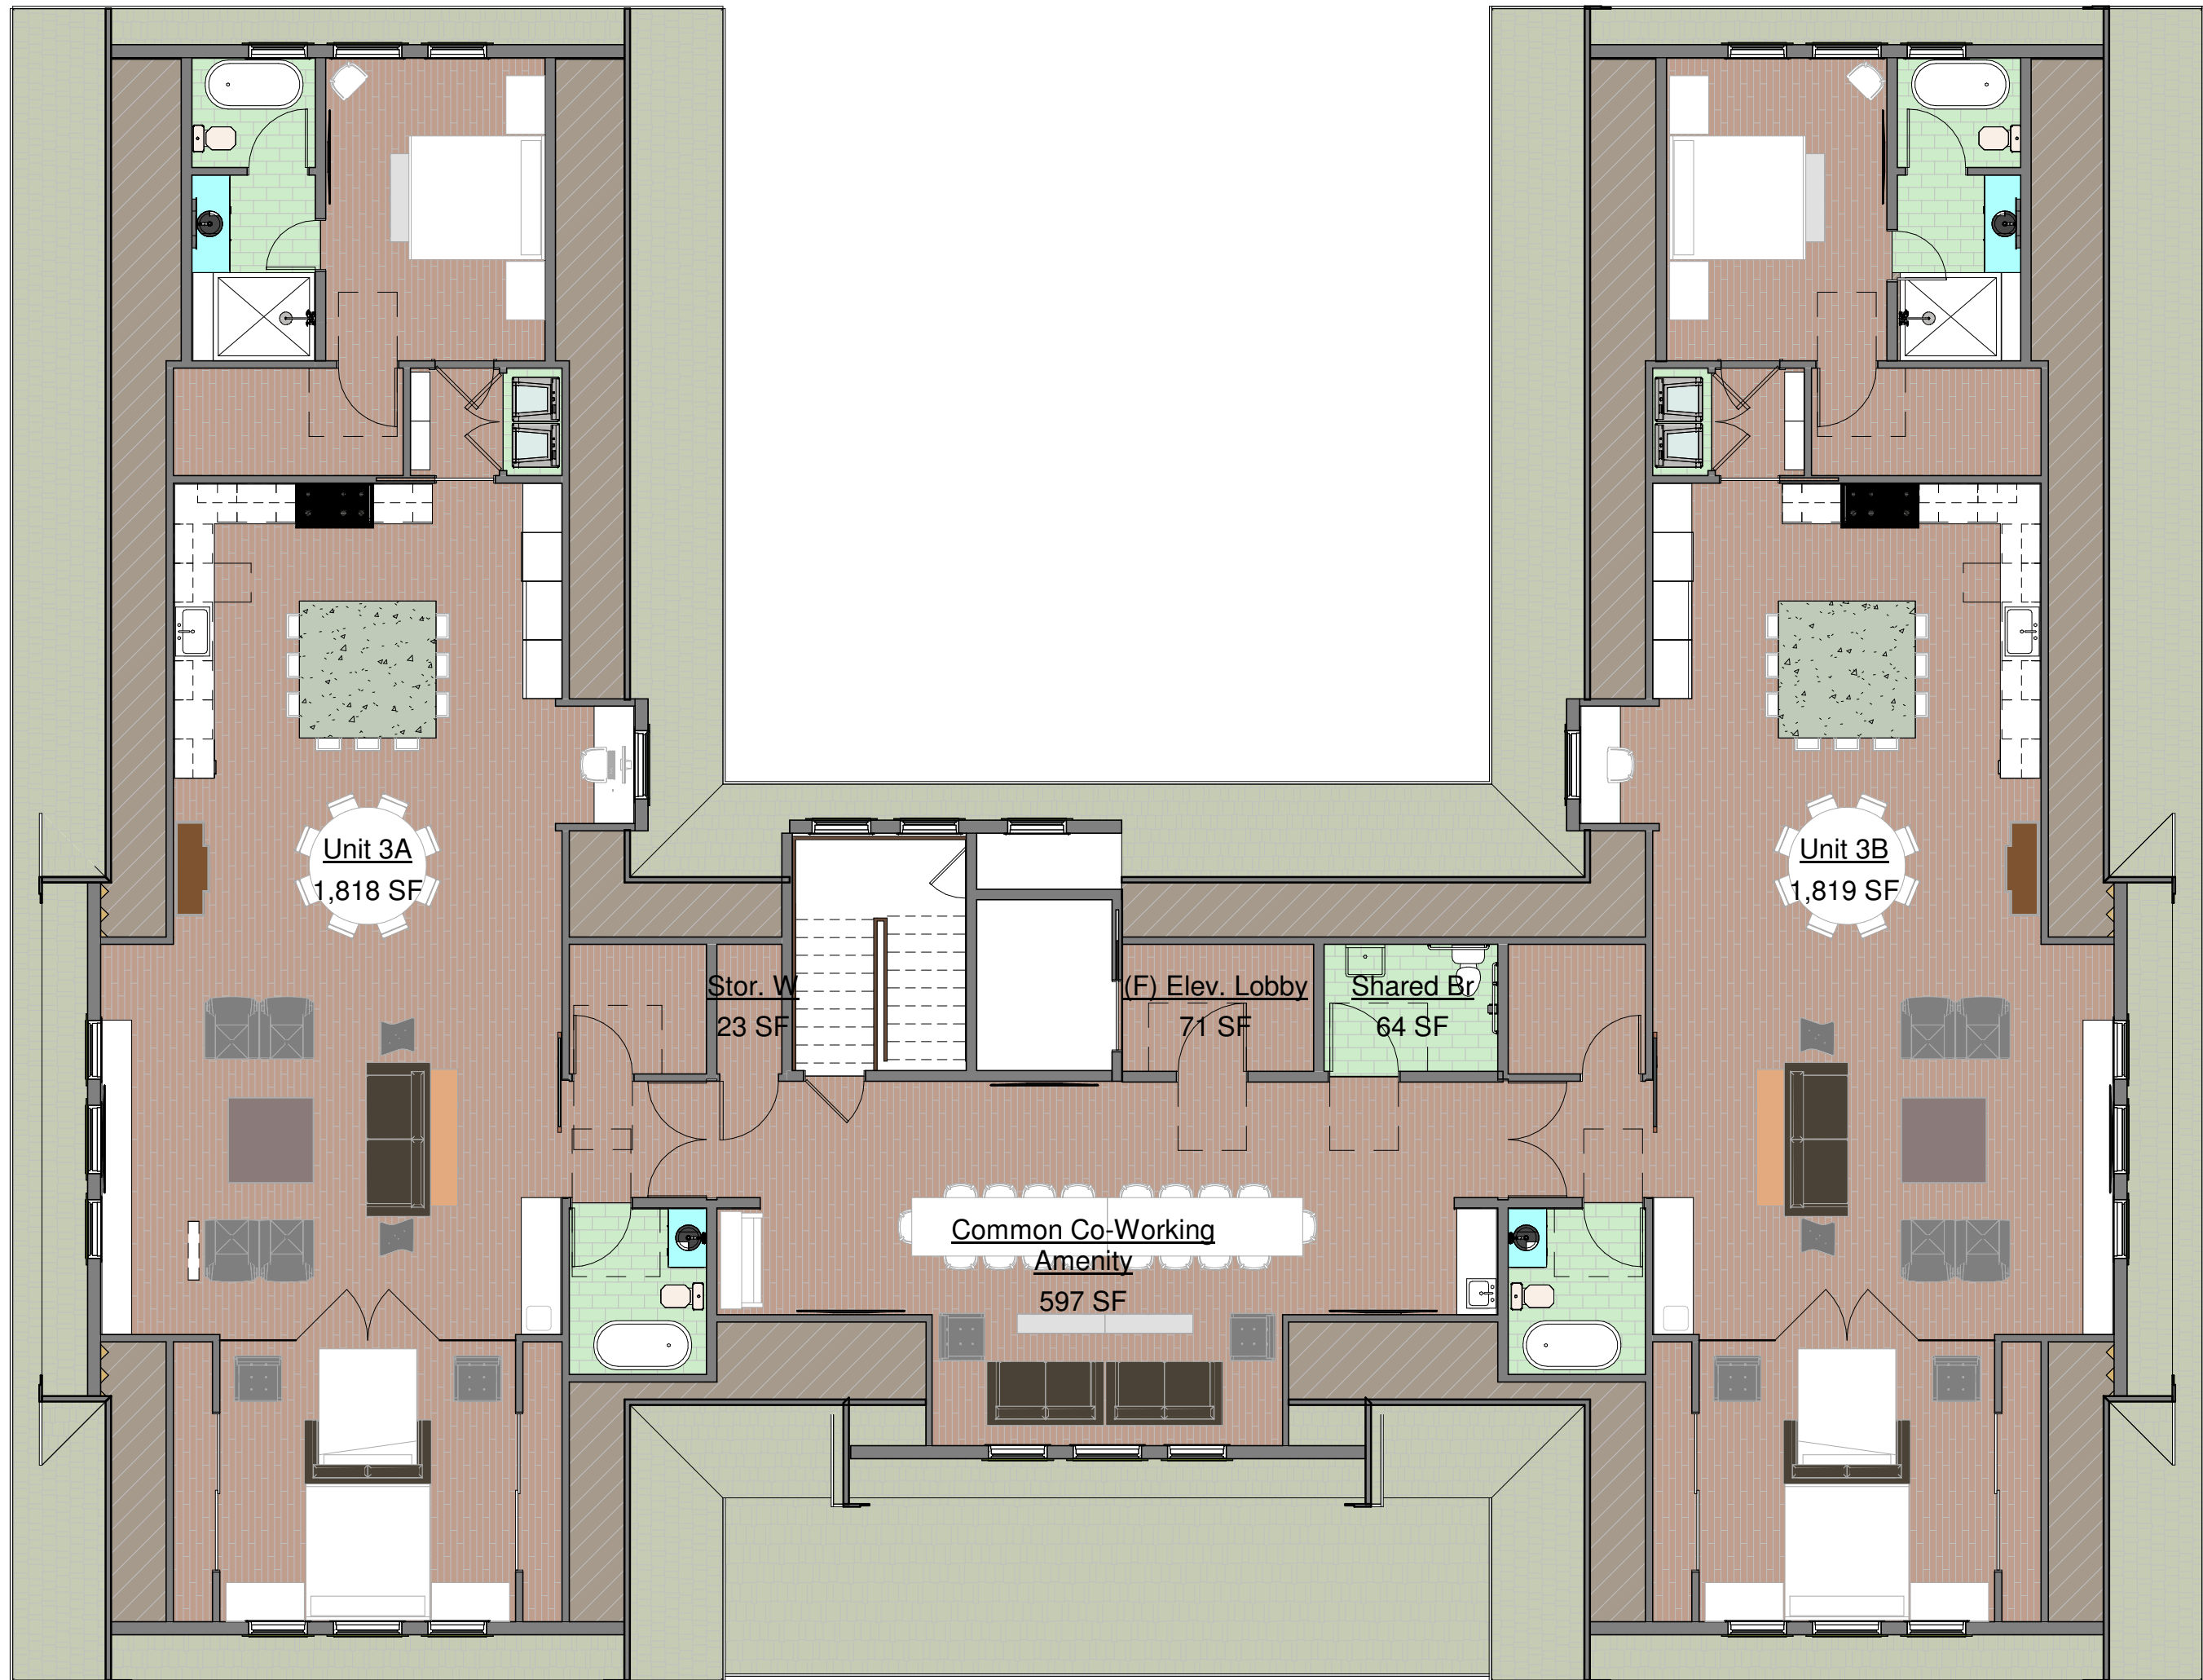

Unit 3A
1,818 SF

Unit 3B
1,819 SF

Stor. W
23 SF

(F) Elev. Lobby
71 SF

Shared Br
64 SF

Common Co-Working
Amenity
597 SF