

CONSTRUCTION PLANS FOR THE CONSTRUCTION OF:
BMX TRACK AND PARK PROJECT

SCHOOL ROAD
MCKINLEYVILLE, CA 95519

INDEX OF SHEETS

SHEET	TITLE
T1	TITLE SHEET
L3.1	CHECKLIST AND NOTES
C0.10	LEGEND & ABBREVIATIONS
C0.20	GENERAL CONSTRUCTION NOTES
C1.00	SITE PLAN
C2.00	GRADING PLAN
C2.10	WASHINGTON ACCESS GRADING DETAIL
C2.20	PARKING LOT SECTIONS
C3.00	UTILITY PLAN
C4.00	CIVIL DETAILS
C4.10	RAILROAD DETAILS
C4.20	CIVIL DETAILS
C4.30	CIVIL DETAILS
C4.40	CIVIL DETAILS
C4.50	CIVIL DETAILS
C5.00	EROSION & SEDIMENT CONTROL PLAN
C5.10	EROSION & SEDIMENT CONTROL DETAILS
BT0.01	TRACK - GENERAL NOTES
BT1.01	TRACK-MATERIAL REFERENCE PLAN
BT2.01	TRACK-SURFACE GRADING & DRAINAGE
BT3.01	TRACK-LAYOUT PLAN
BT3.02	TRACK-LAYOUT PLAN TABLES
BT5.01	TRACK SECTIONS - PROFILES
BT5.02	TRACK SECTIONS - PROFILES
BT7.01	TRACK-DETAILS
BT7.02	TRACK-DETAILS
BT7.03	TRACK-DETAILS
BT7.04	TRACK-DETAILS
BT7.05	TRACK-DETAILS
BT7.06	TRACK-DETAILS
BT7.07	TRACK-DETAILS
L2.0	CONSTRUCTION PLAN
L2.1	CONSTRUCTION SCHEDULE, DETAILS
L2.2	CONSTRUCTION DETAILS
L2.3	CONSTRUCTION DETAILS
L2.4	CONSTRUCTION DETAILS
L2.5	CONSTRUCTION DETAILS
L2.6	CONSTRUCTION DETAILS
L3.0	PLANTING PLAN, SCHEDULE
L3.1	PLANTING DETAILS
L4.0	IRRIGATION PLAN
L4.1	IRRIGATION DETAILS
L4.2	IRRIGATION DETAILS
L4.3	IRRIGATION DETAILS
L4.4	IRRIGATION CALCULATIONS
E5.0	ELECTRICAL PLAN
E5.1	ELECTRICAL DETAILS

PREPARED BY:

MCKINLEYVILLE COMMUNITY SERVICES DISTRICT



MELTON DESIGN GROUP, INC.

CHICO
820 BROADWAY ST.
CHICO, CA 95928
(530) 899-1616



LACO ASSOCIATES

CHICO
2551 CALIFORNIA
PARK DR, #200
CHICO, CA 95926
(530) 691-5470



ACTION SPORT DESIGN, LLC

12400 STATE HWY 71
AUSTIN, TX 78738
(833) 273-7275



CHRIS SLATER CONSULTING

CHRIS SLATER, PE
WWW.SLATERNEP.COM
(530) 288-9556

PREPARED BY OR UNDER
THE SUPERVISION OF:

GREG MELTON
RLA No. 4217

DATE

ACCEPTED BY:

PATRICK KASPARI
GENERAL MANAGER

DATE


GENERAL CONSTRUCTION NOTE:

CONSTRUCTION UNDER THIS CONTRACT SHALL COMPLY WITH THE
CALIFORNIA CIVIL CODE (CCC), CALIFORNIA ELECTRICAL
CODE (CEC), CALIFORNIA PUBLIC CODE (CPC), CALIFORNIA ELECTRICAL
CODE (CEC), AND THE 2018 CALIFORNIA ENERGY STANDARDS AS
AMENDED BY THE STATE OF CALIFORNIA AND THE LOCAL
JURISDICTION.

KEY MAP OF HUMBOLDT COUNTY



KEY MAP OF PROJECT SITE

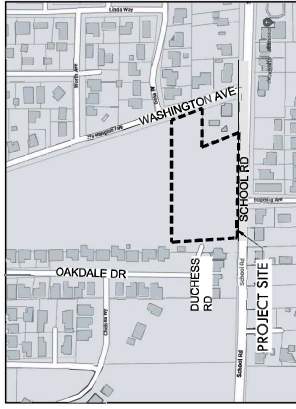

820 BROADWAY ST.
CHICO, CA 95928
(530) 899-1616
mellondg.com

LICENSE

CONSULTANT

CLIENT
MCKINLEYVILLE
COMMUNITY
SERVICES
DISTRICT

PROJECT
BMX TRACK AND
PARK PROJECT

SHEET TITLE
TITLE SHEET

DATES	
NO.	DESCRIPTION DATE
1.	30% CDR 07-14-2023
2.	50% CDR 08-04-2023
3.	100% CDR 12-22-2023
4.	100% CDR 05-09-2024
5.	-
6.	-
7.	-
8.	-
PLOT DATE: 12-26-2023	

PROJECT NUMBERS
MELTON DESIGN GROUP, 2537
CONSULTANT PROJECT #...


SHEET NUMBER


T1


[illegible]

PROPERTY LINE		ADJACENT PROPERTY LINE		DAYLIGHT LINE		EDGE OF ROAD		CENTER LINE OF ROAD		GRADE BREAK		EXISTING CULVERT		MAJOR PROPOSED CONTOUR		MINOR PROPOSED CONTOUR		MAJOR EXISTING CONTOUR		MINOR EXISTING CONTOUR		FENCE		BUILDING LINE		EXISTING STORM DRAIN PIPE W/ SIZE & TYPE		CENTER LINE		LD FEATURE	



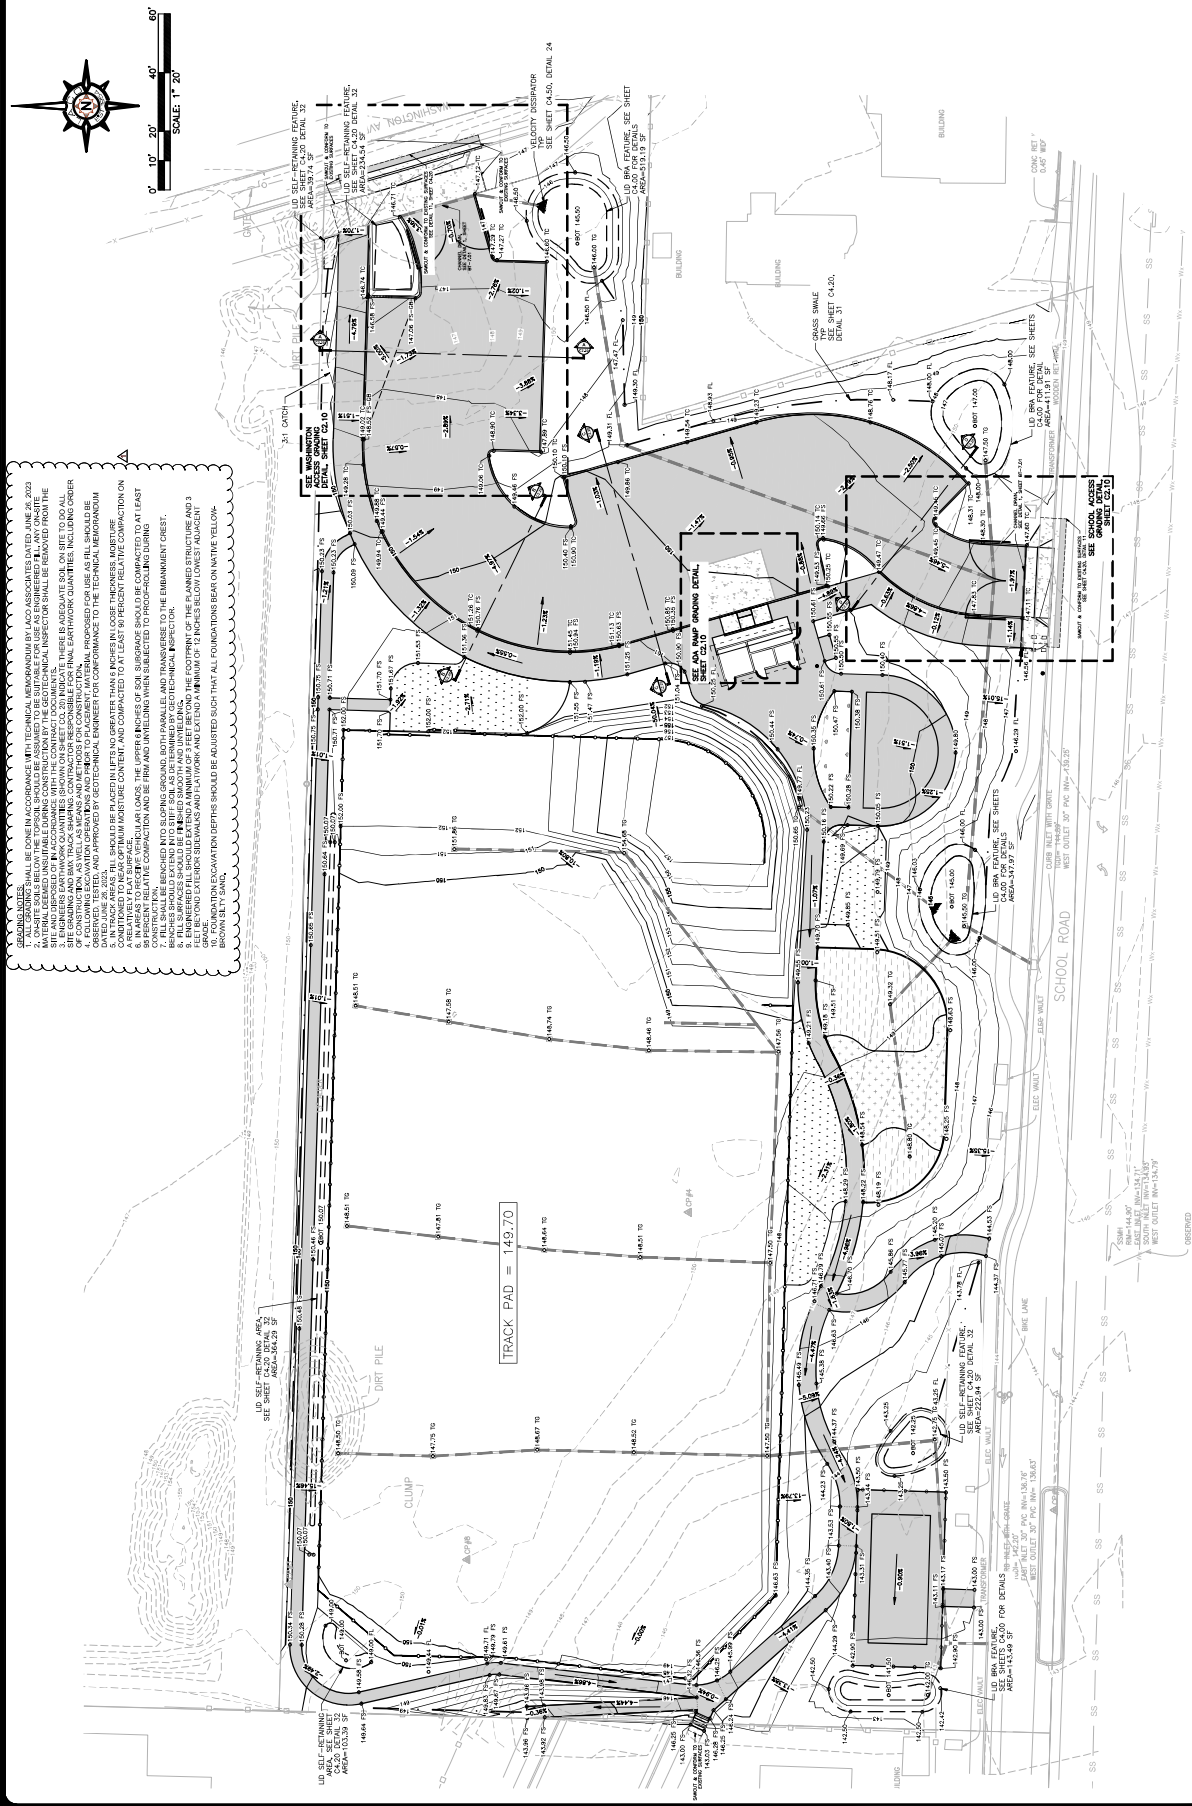


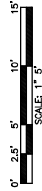

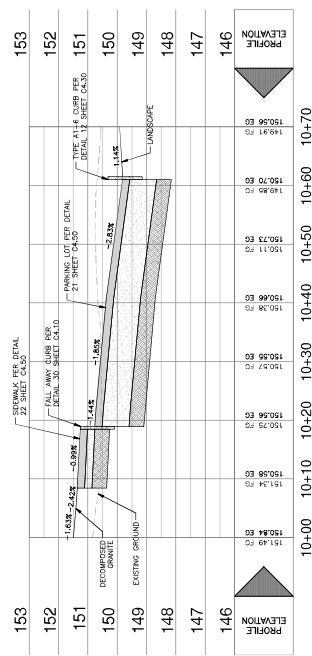


SECTION B-B


HORIZONTAL: 1"=10'
VERTICAL: 1"=2'

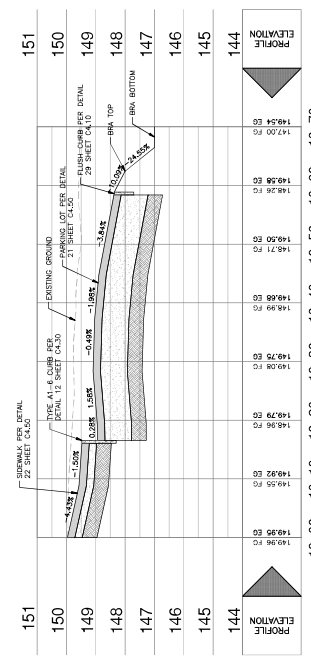

SECTION D-D

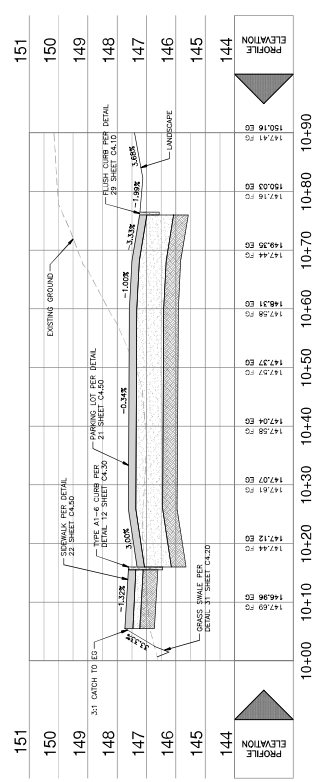


SECTION A-A

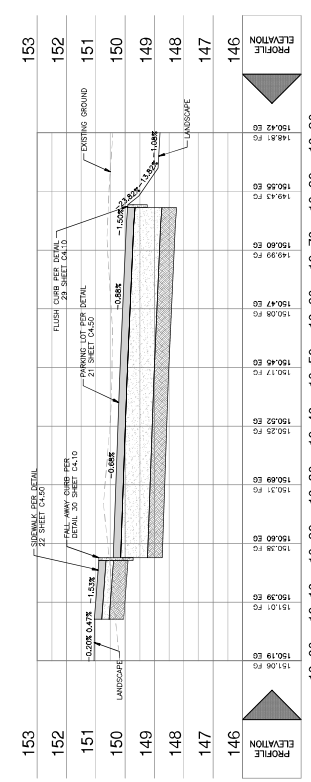

SECTION C-C

HORIZONTAL: 1"=10'
VERTICAL: 1"=20'

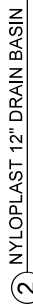

3 STANDARD BUILDING SEWER INSTALLATION SPECIFICATIONS

4 SPECIFICATIONS OF SEWER SIZE, GRADE, AND CLEANOUTS