
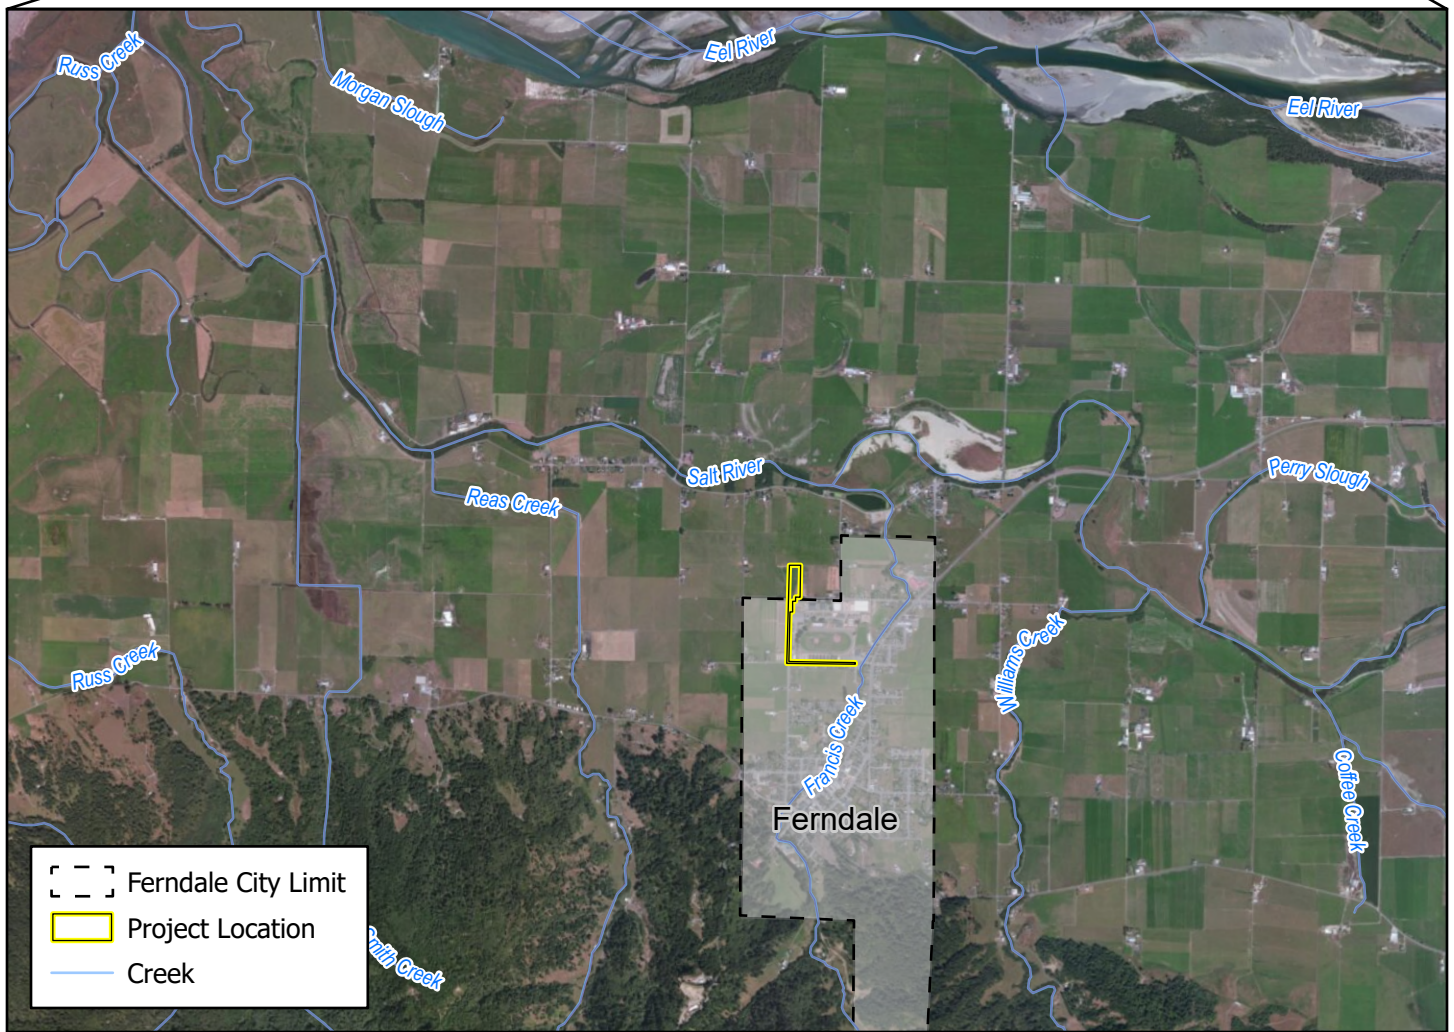
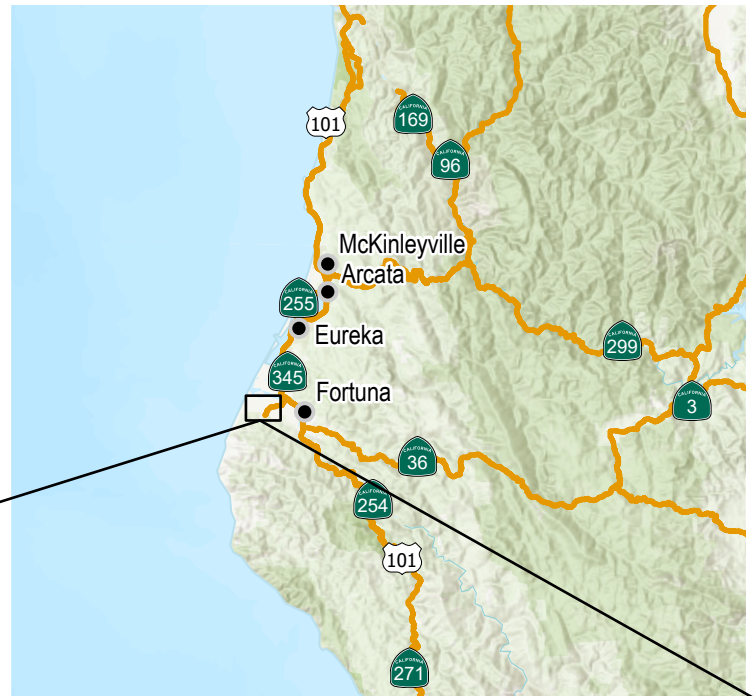


Map Projection: Lambert Conformal Conic
 Horizontal Datum: North American 1983
 Grid: NAD 1983 StatePlane California I FIPS 0401 Feet

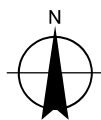

City of Ferndale
 Ferndale Drainage Project

Project No. 12638533
 Revision No. -
 Date September 2024



Project Vicinity

FIGURE 1



Project Area

Parcels Adjacent to the Project Study Boundary

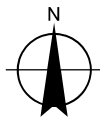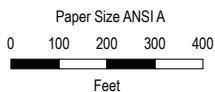

City of Ferndale
Ferndale Drainage Project

Project No. 12638533
Revision No. -
Date September 2024


Map Projection: Lambert Conformal Conic
Horizontal Datum: North American 1983
Grid: NAD 1983 StatePlane California I FIPS 0401 Feet

Project Area

FIGURE 2



Paper Size ANSI A
0 100 200 300 400
Feet

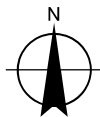

Map Projection: Lambert Conformal Conic
Horizontal Datum: North American 1983
Grid: NAD 1983 StatePlane California I FIPS 0401 Feet





City of Ferndale
Ferndale Drainage Project

Project No. 12638533
Revision No. -
Date September 2024

Coastal Zone

FIGURE 3


LEGEND

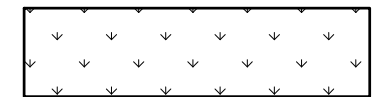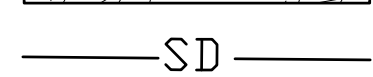	EXISTING WETLAND AREA
	WETLAND CONDITION WITH NATIVE PASTURE GRASS SEED MIX
	WETLAND CONDITION WITH PLUGS, SHRUBS, AND TREES
	PROPOSED STORM DRAIN
	PROPOSED ALIGNMENT



STATION 10+00 TO 15+00

SCALE: 1" = 20'

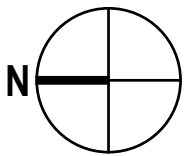

CITY OF FERNDAL
CONCEPT LAYOUT PLAN WITH WETLANDS
SHEET 01

Project No. 12561178
Date 12/10/2024

Figure 4

