


LOCUST STREET

BAR AND POOL AREA SEPARATED BY DOORS TO MAIN HALL AREA

SMALLER STORAGE AREA

MECHANICAL AREAS TO BE IN ATTIC SPACE ABOVE

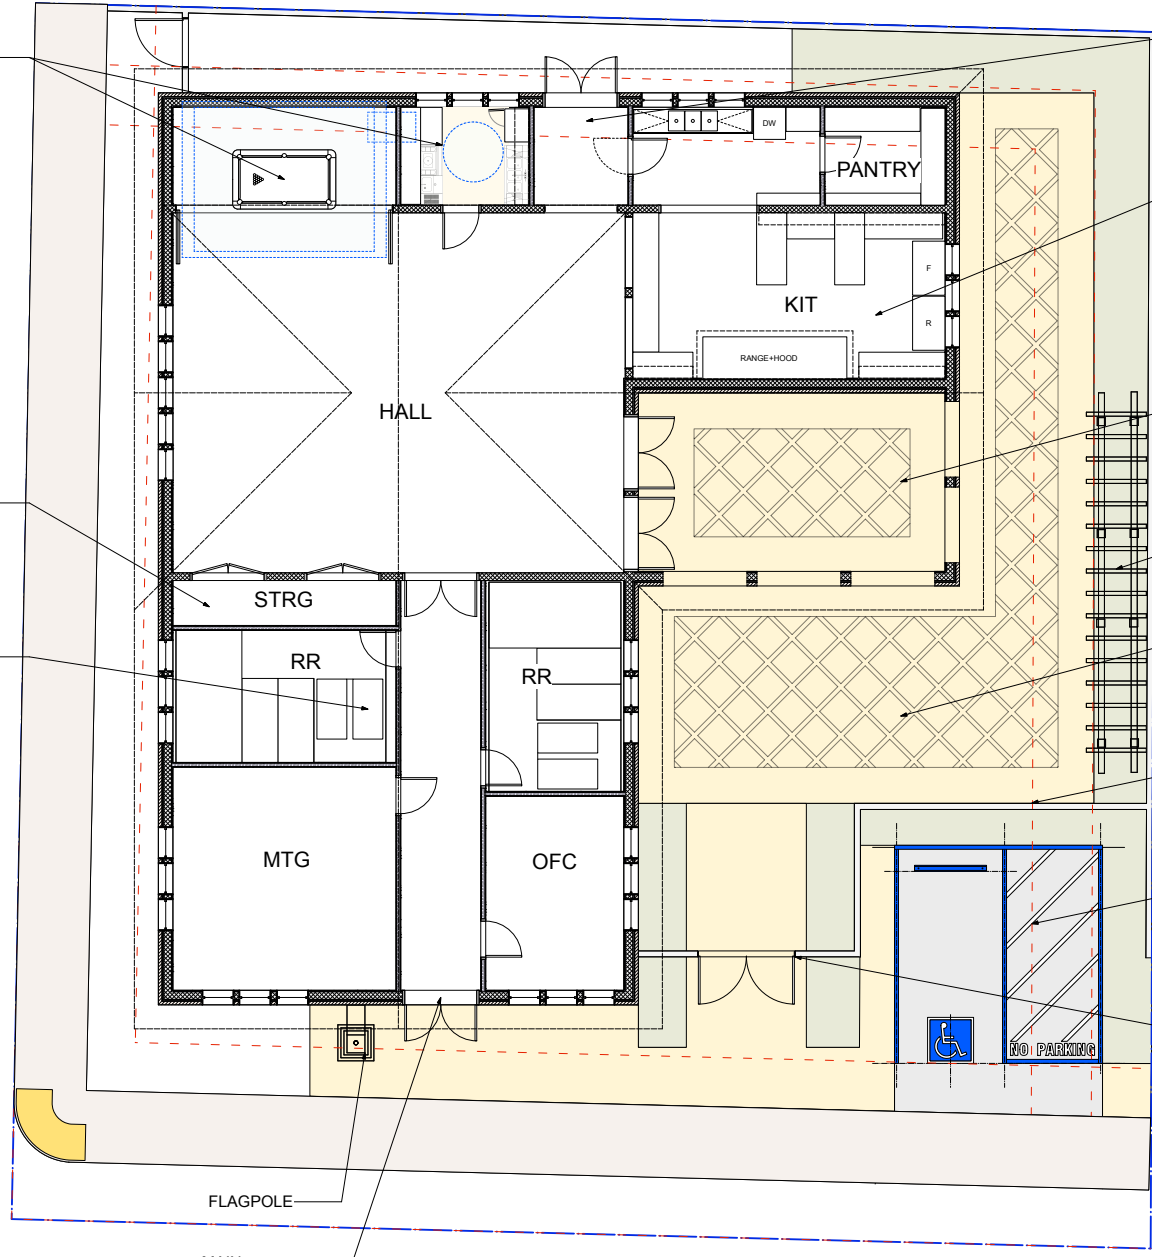

REAR EXIT/SERVICE ENTRY VESTIBULE

KITCHEN SHOWING EXTREMELY SCHEMATIC LAYOUT, WITH PASS-THROUGH TO HALL, PANTRY, COOKLINE, SCULLERY, REACH-INS, AND PREP AREAS.

COVERED COURTYARD AREA

TRELLIS

OPEN COURTYARD AREA

8' ENCLOSURE FENCE AROUND COURTYARD

ACCESSIBLE PARKING STALL

8' GATE FOR PUBLIC ACCESS TO COURTYARD EVENTS

FLAGPOLE

MAIN ENTRYWAY

3709 SQ. FT. INTERIOR AREA

CONGER STREET

SCHEMATIC PLAN

Drawn	JBU	Reviewed	
Date	9-12-22	Scale	1/16" = 1'-0"
Sheet No.	OPT. F-4.1		

Design Firm

COUNTY OF HUMBOLDT
 DEPT. OF PUBLIC WORKS
 1106 2ND ST.
 EUREKA, CA 95501

Project Title
GARBERVILLE VETERANS MEMORIAL BUILDING
 - REPLACEMENT PROJECT -
 483 CONGER ST., GARBERVILLE, CA
 APN.: 032-011-003
 Project ID
162765