
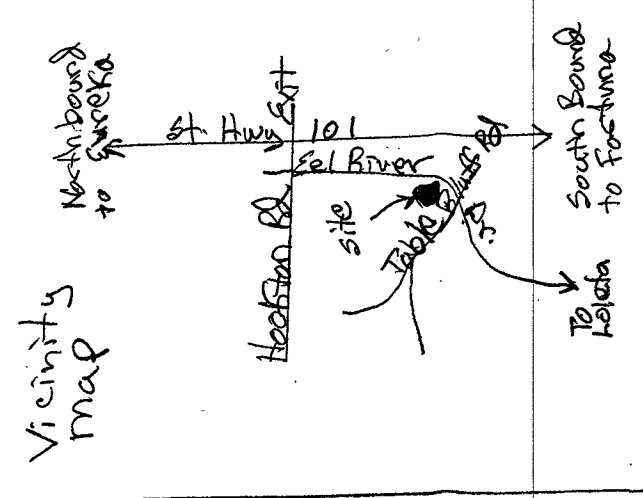


Development Plan

Notes

- (1) "The existing residence on the parcel has been converted to storage to accommodate development of the new residence. No exterior changes to this existing structure are authorized by this permit."
- (2) "The existing barn structures and residence (converted to storage) shall be retained. Any proposed future removal or demolition of these structures will require an historic resource evaluation. Contact the Planning and Building Department – Planning Division (707-445-7541) for further information. A modification of this permit shall be required."

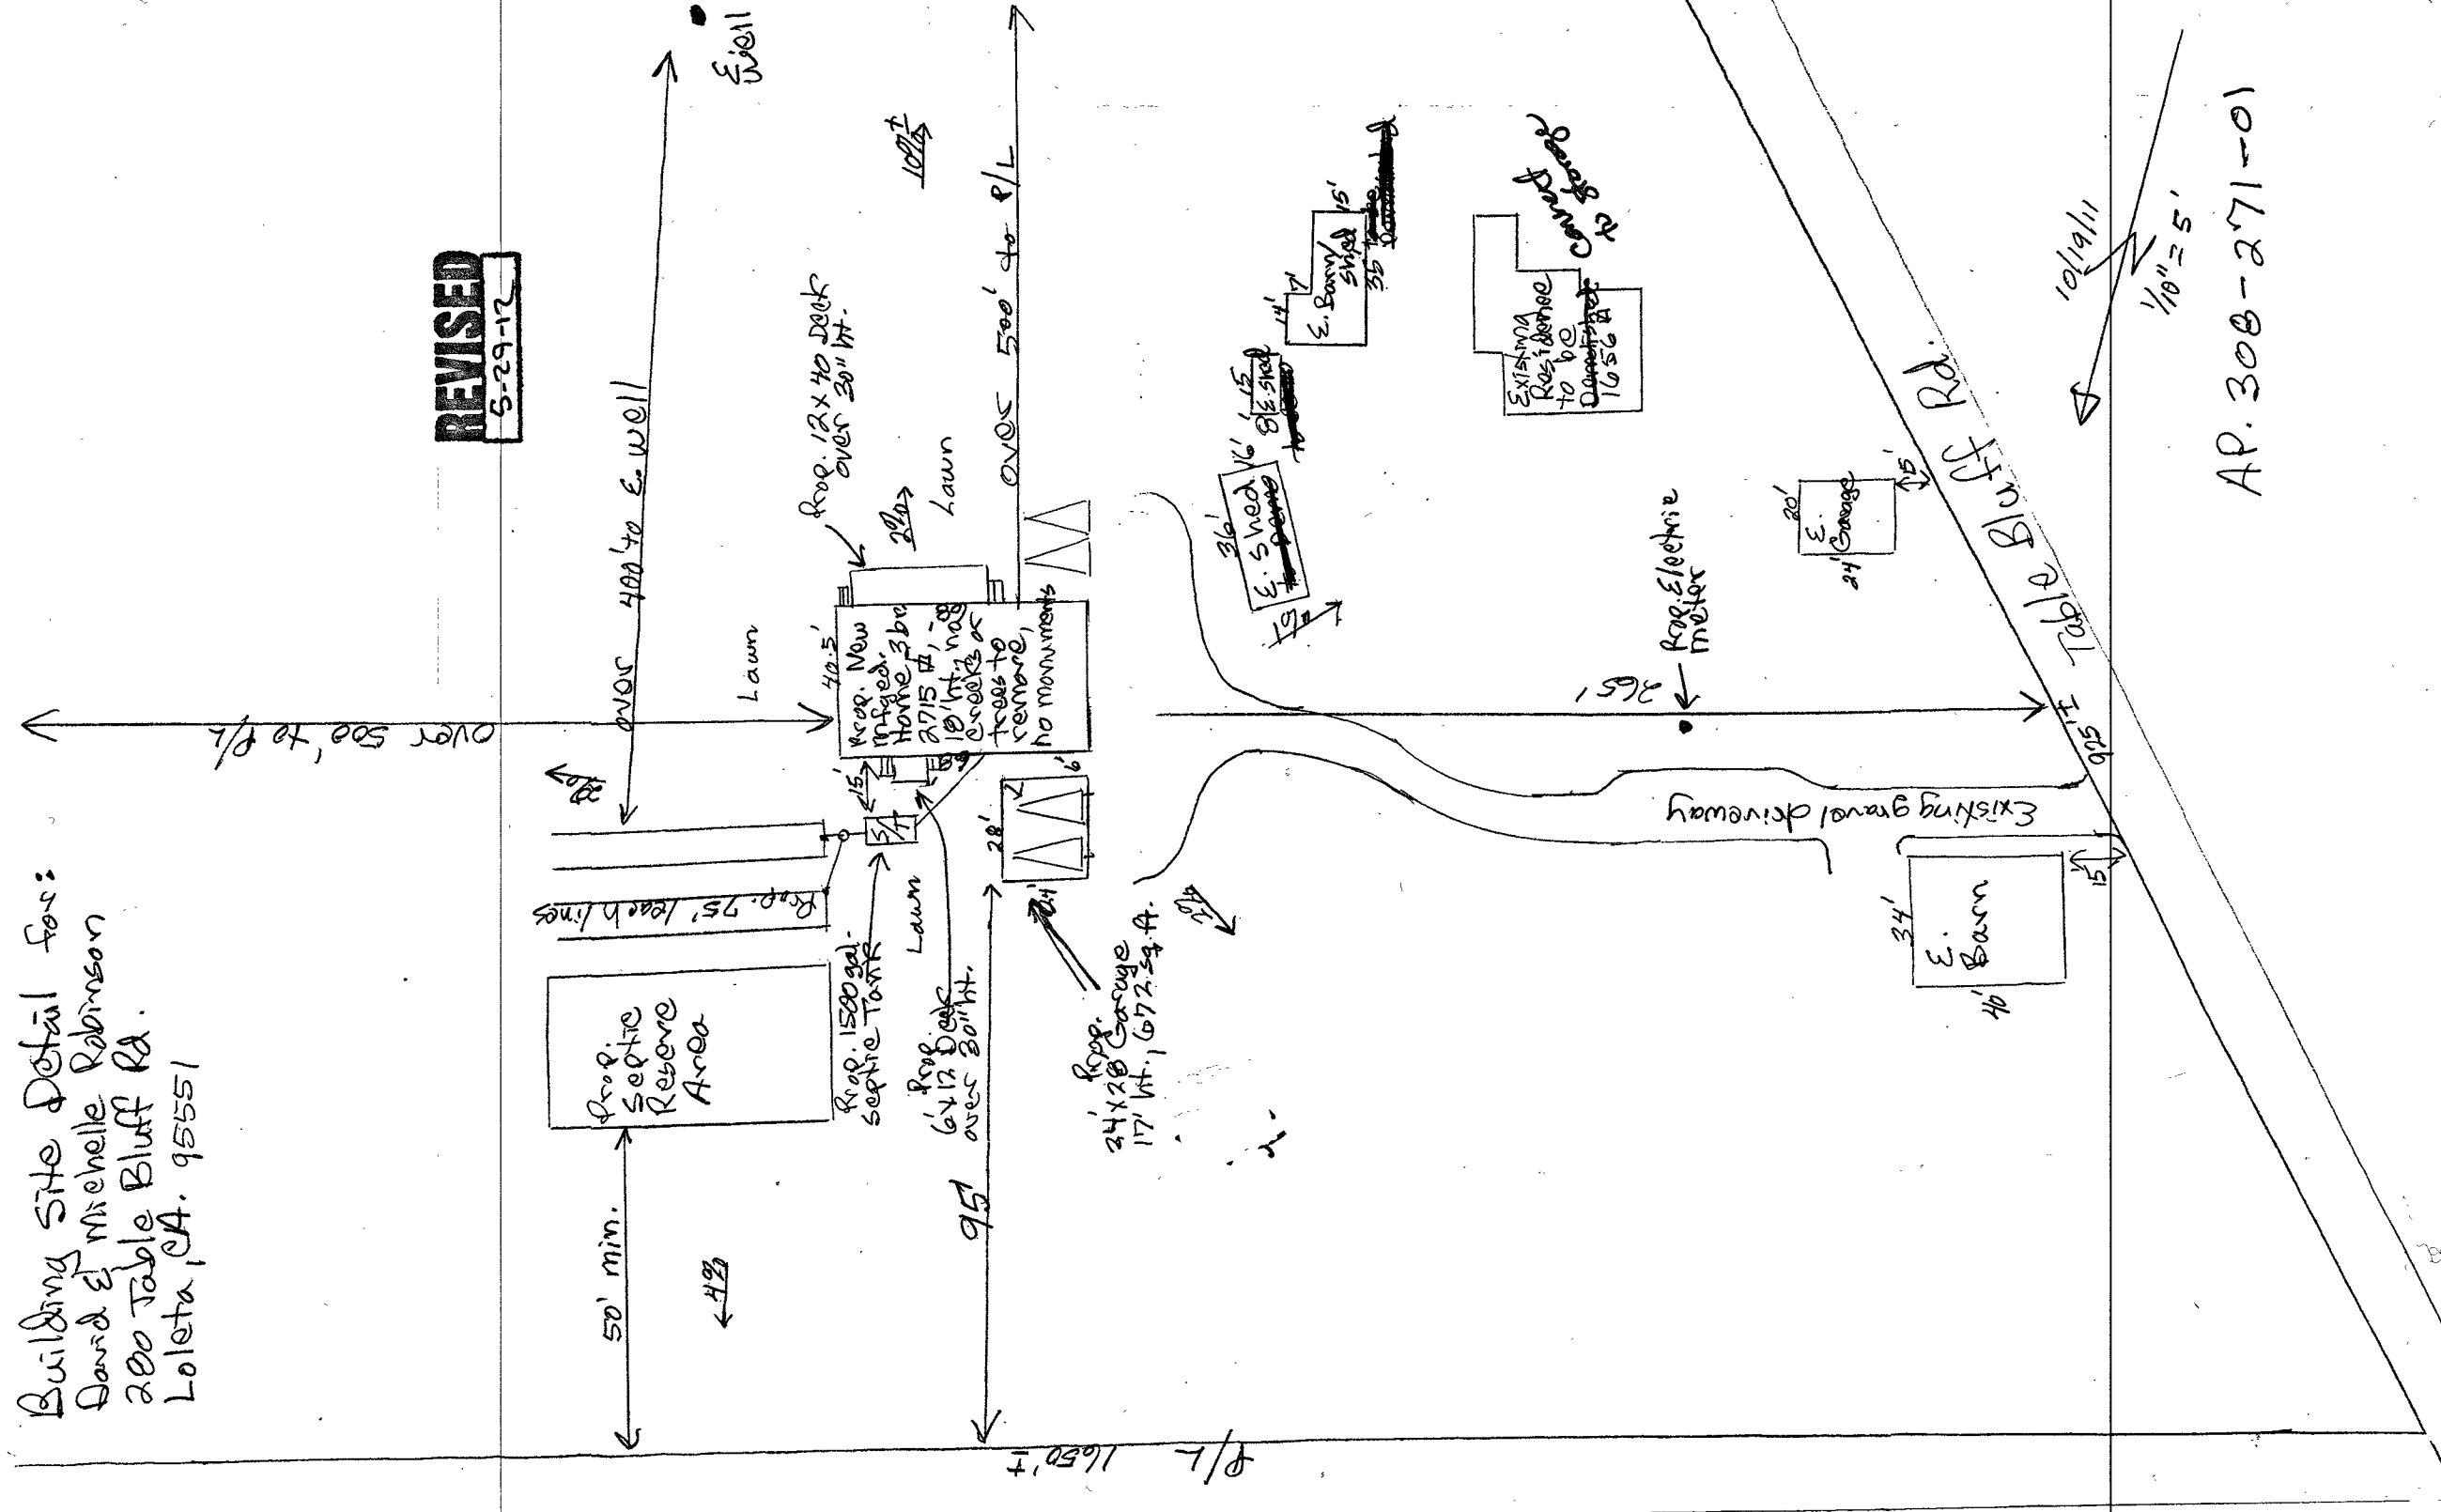

RECEIVED

PLANNING Division

REVISED
5-29-12

Ad. #
308-271-01

Proposed Demolition of Existing Single Family Houses and Construction of New Manufactured Houses

Home Fox:

David & Michelle Robinson
2300 F-16 Bluff Rd.

10107a, CA. 95551

TR/909-393-0661

mailing Address:

17889 Paseo Valle

Chino Hills, CA. 91709

Robinson

CP-12-008