

Due: 5/29/2024 Document Path: G:\Projects\Ven\142\_002\_Trinidad\_Spur\Arck\p\D299\_Trinidad\_Spur\_Permit.mxd / Projection: UTM NAD 1983 Zone 10

### D299 Phase 2 - Trinidad Spur Humboldt County Permit Alignments Project Overview

#### Legend

-  Construction Corridor  
(area to be evaluated  
for County Coastal  
Development Permit)
-  Project Alignment



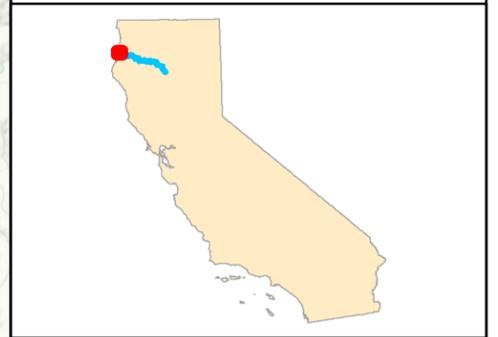


Figure 1 of 5

0 1 Miles  

Date: 5/29/2024 Document Path: G:\Projects\VEN\142\_002\_Trinidad\_Spur\Arch\Map\D299\_Trinidad\_Spur\_Permit.mxd / Projection: UTM NAD 1983 Zone 10

### D299 Phase 2 - Trinidad Spur Humboldt County Permit Alignments Azalea to Central

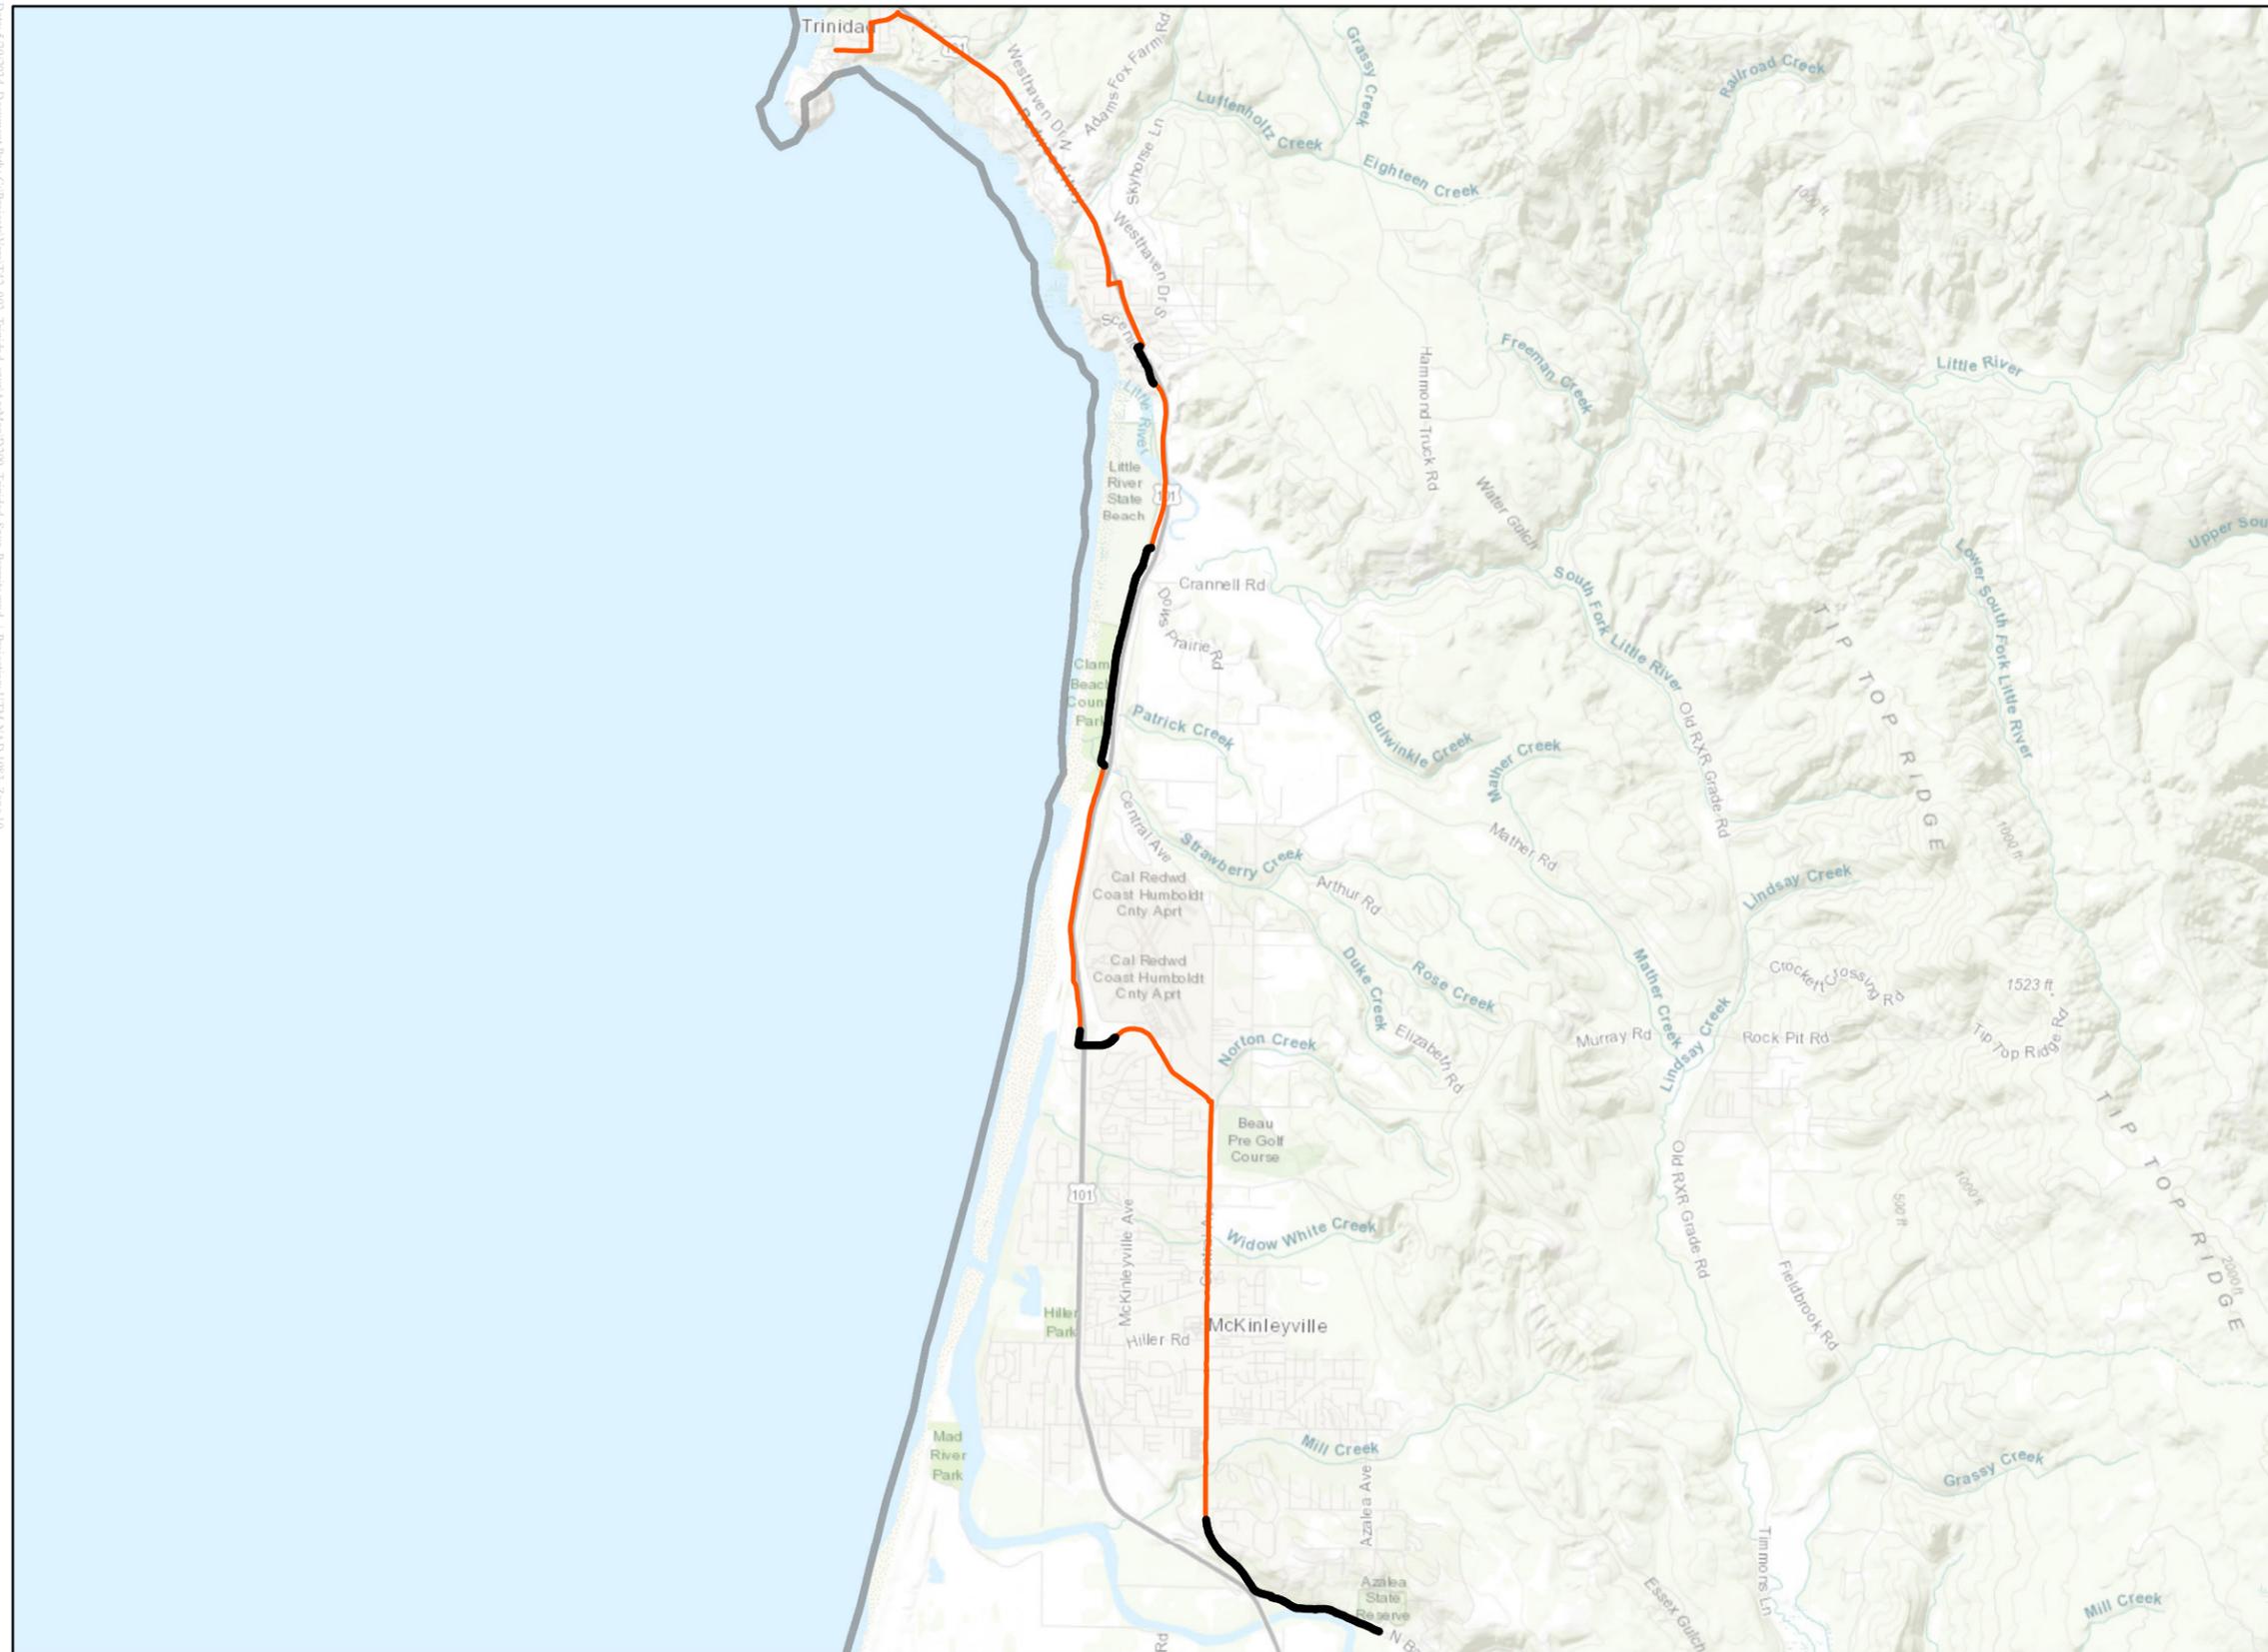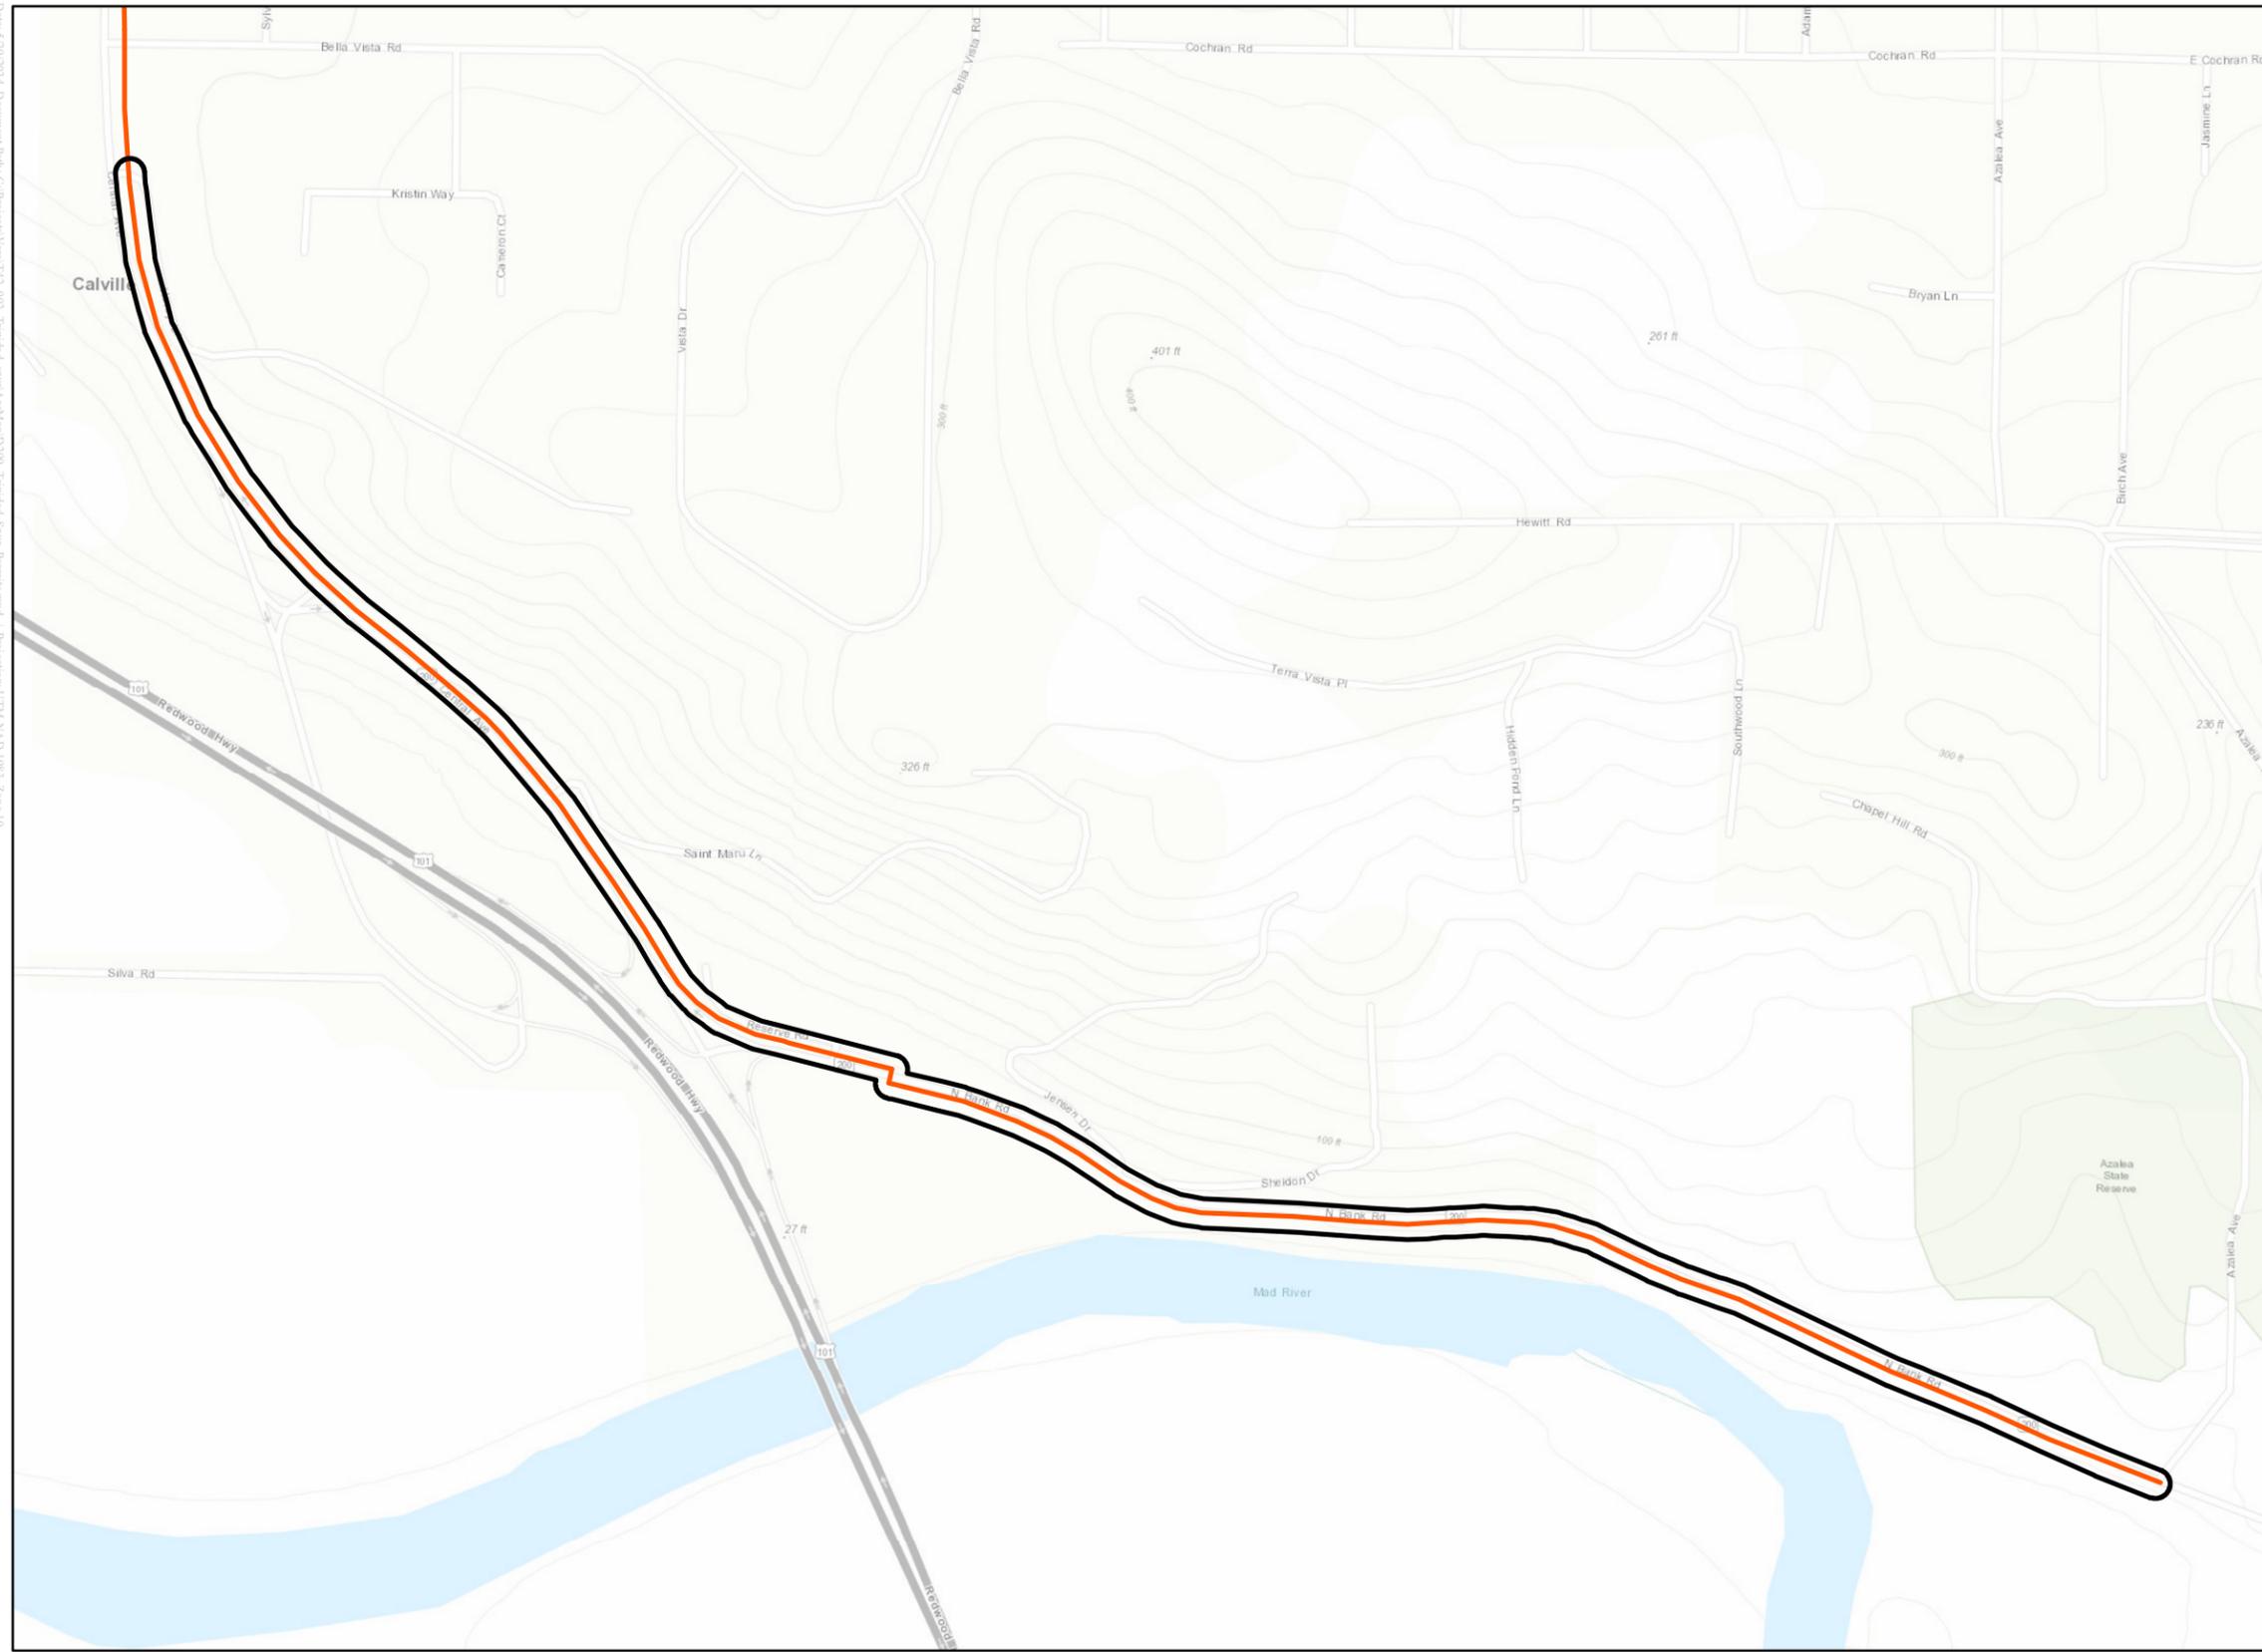

**Legend**


-  Construction Corridor
-  Project Alignment



Figure 5 of 5

0 500 Feet  

Date: 5/1/2024 Document Path: G:\Projects\Aero\T2\_002\_Trinidad\_Spur\Arch\Map\D299\_Trinidad\_Spur\_Permit.mxd / Projection: UTM NAD 1983 Zone 10

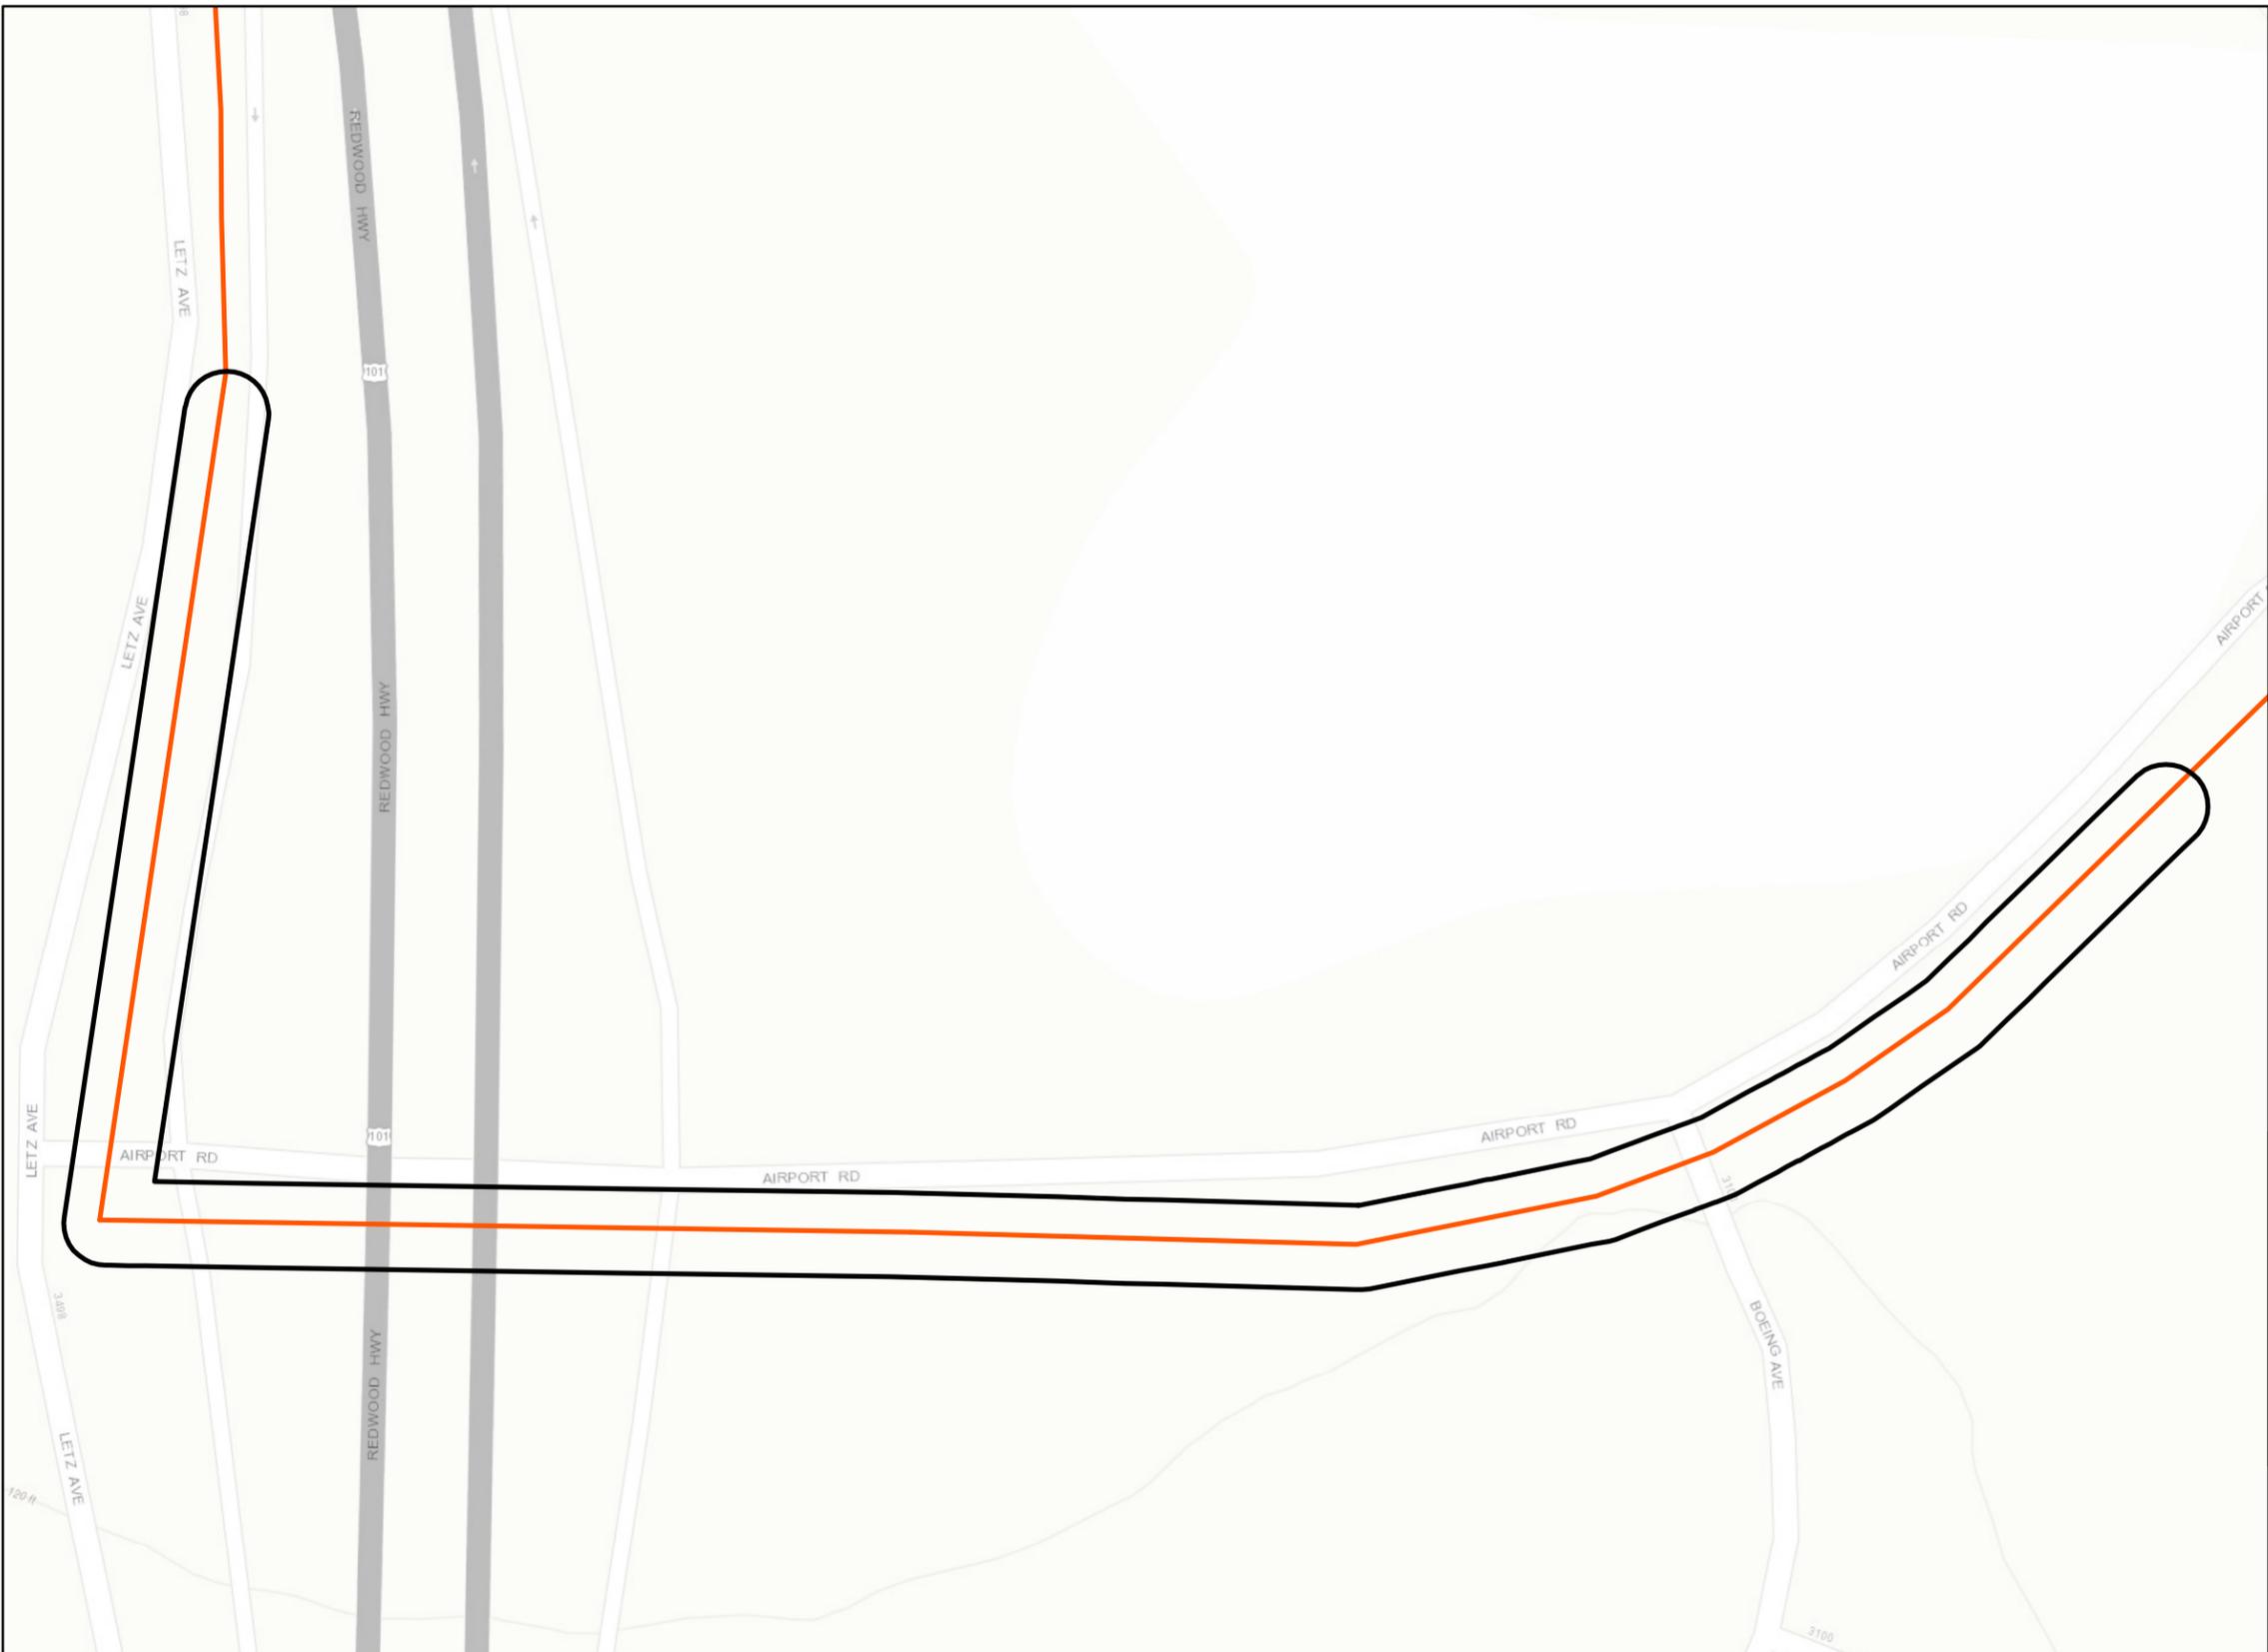


### D299 Phase 2 - Trinidad Spur Humboldt County Permit Alignments Airport Rd

#### Legend


-  Construction Corridor
-  Project Alignment



Figure 4 of 5

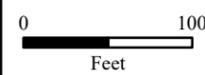

Date: 5/1/2024 Document Path: G:\Projects\Veri\T2\_002\_Trinidad\_Spur\Arch\p\D299\_Trinidad\_Spur\_Permit.mxd / Projection: LTM NAD 1983 Zone 10

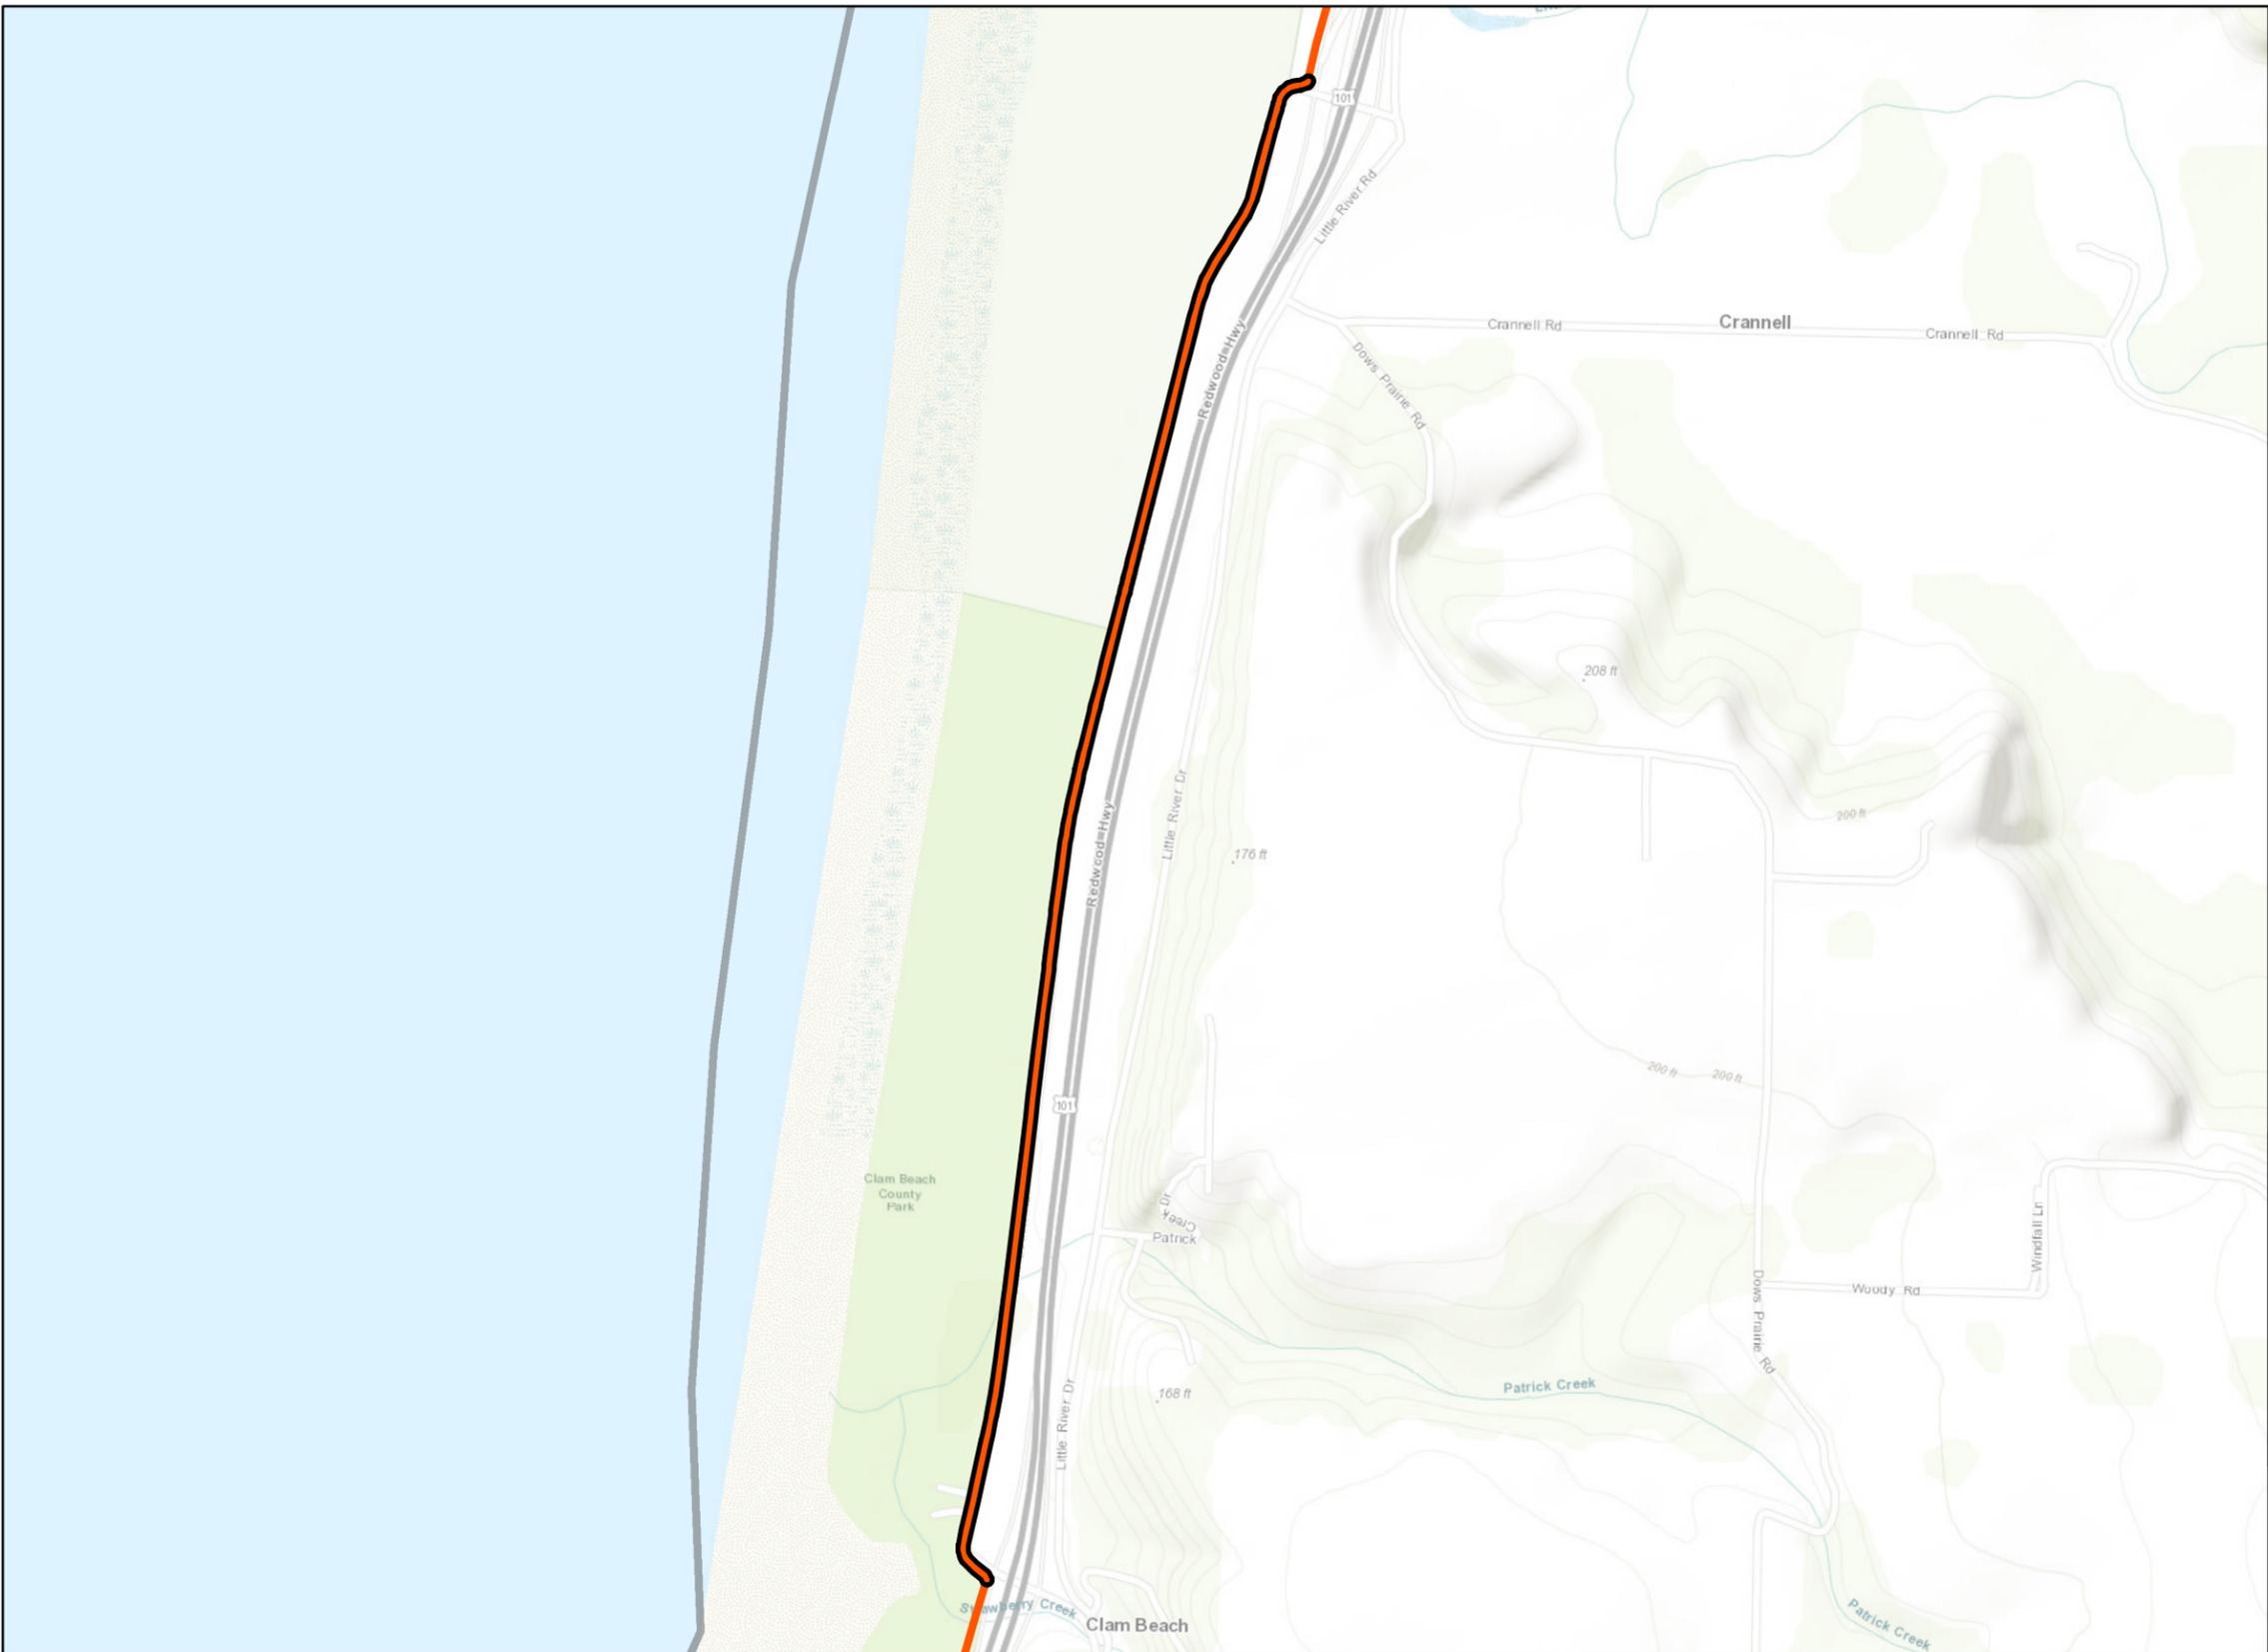

### D299 - Trinidad Spur Humboldt County Permit Alignments Clam Beach Dr


- Legend**
- Construction Corridor
  - Project Alignment



Figure 3 of 5

0 750 Feet

Date: 5/1/2024 Document Path: G:\Projects\Ver01\2\_002\_Trinidad\_Spur\Arch\Map\D299\_Trinidad\_Spur\_Permit.mxd / Projection: UTM NAD 1983 Zone 10

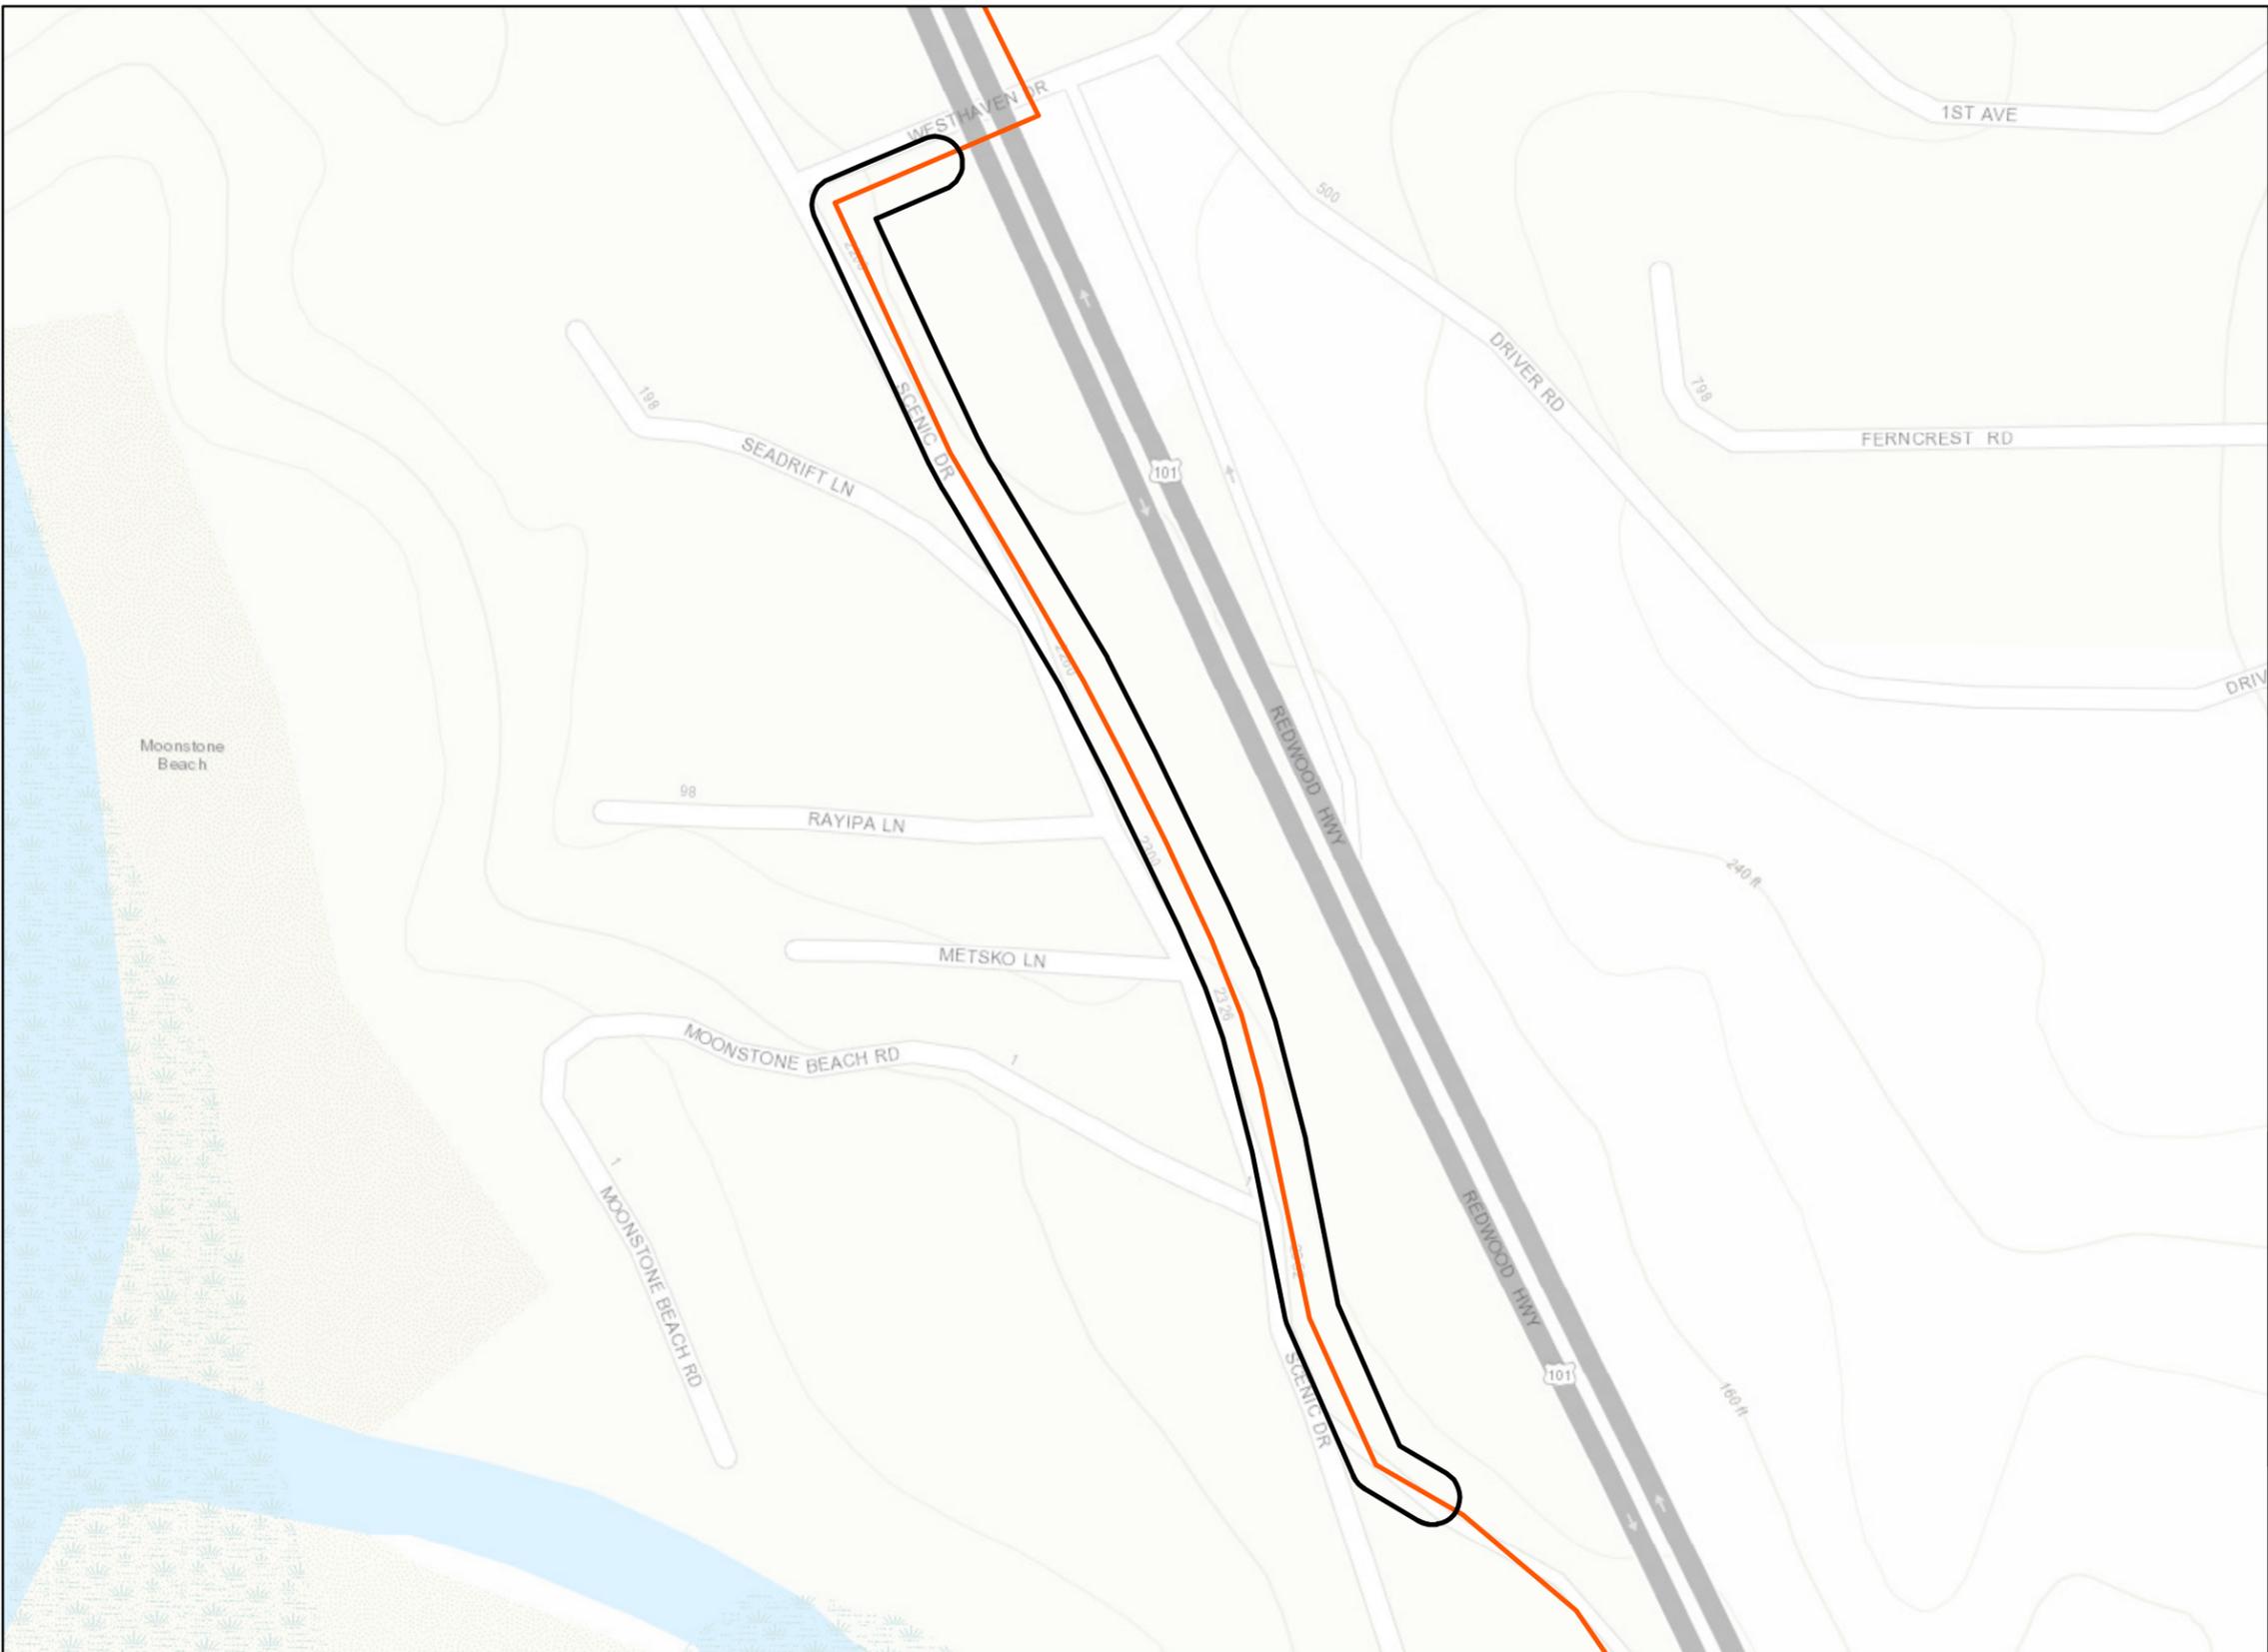

### D299 Phase 2 - Trinidad Spur Humboldt County Permit Alignments Scenic Dr

#### Legend

-  Construction Corridor
-  Project Alignment



Figure 2 of 5

0 150 Feet  