


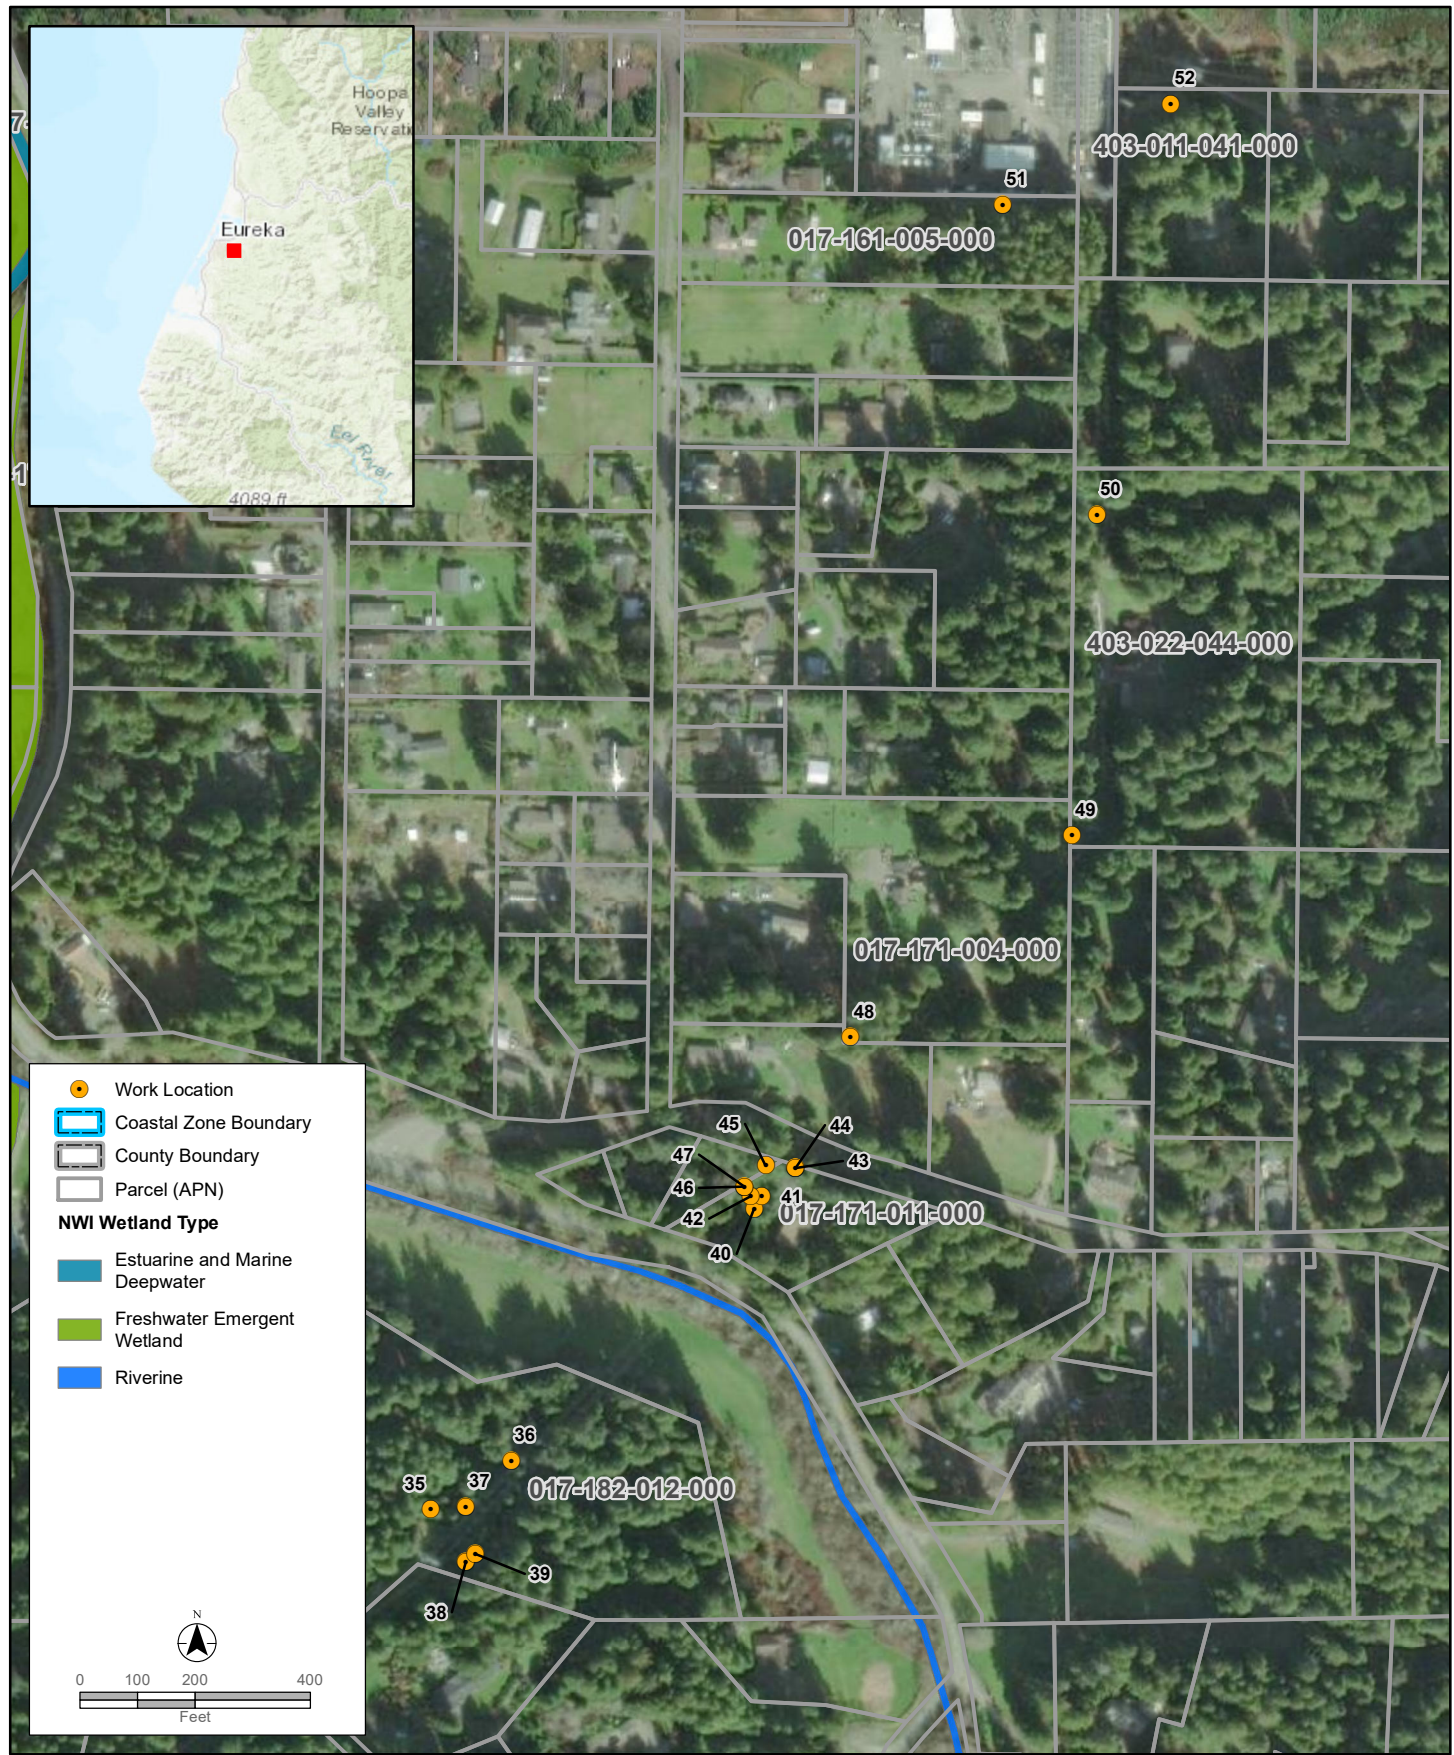


Disclaimer: Stantec assumes no responsibility for data supplied in electronic format. The recipient accepts full responsibility for verifying the accuracy and completeness of the data. The recipient releases Stantec, its officers, employees, consultants and agents, from any and all claims arising in any way from the content or provision of the data.

Project Location:
 ARCATA SOUTH, EUREKA, FIELDS
 LANDING, CA Quad
 T04N R01W S03, T04N R01W S09,
 T04N R01W S10, T04N R01W S28,
 T05N R01E S30, T05N R01E S31, T05N
 R01W S36

Pacific Gas and Electric Company
 Vegetation Management-CDP

**Humboldt County CDP Bundle #7 Transmission
 Figure 2. Project Location (aerial)**

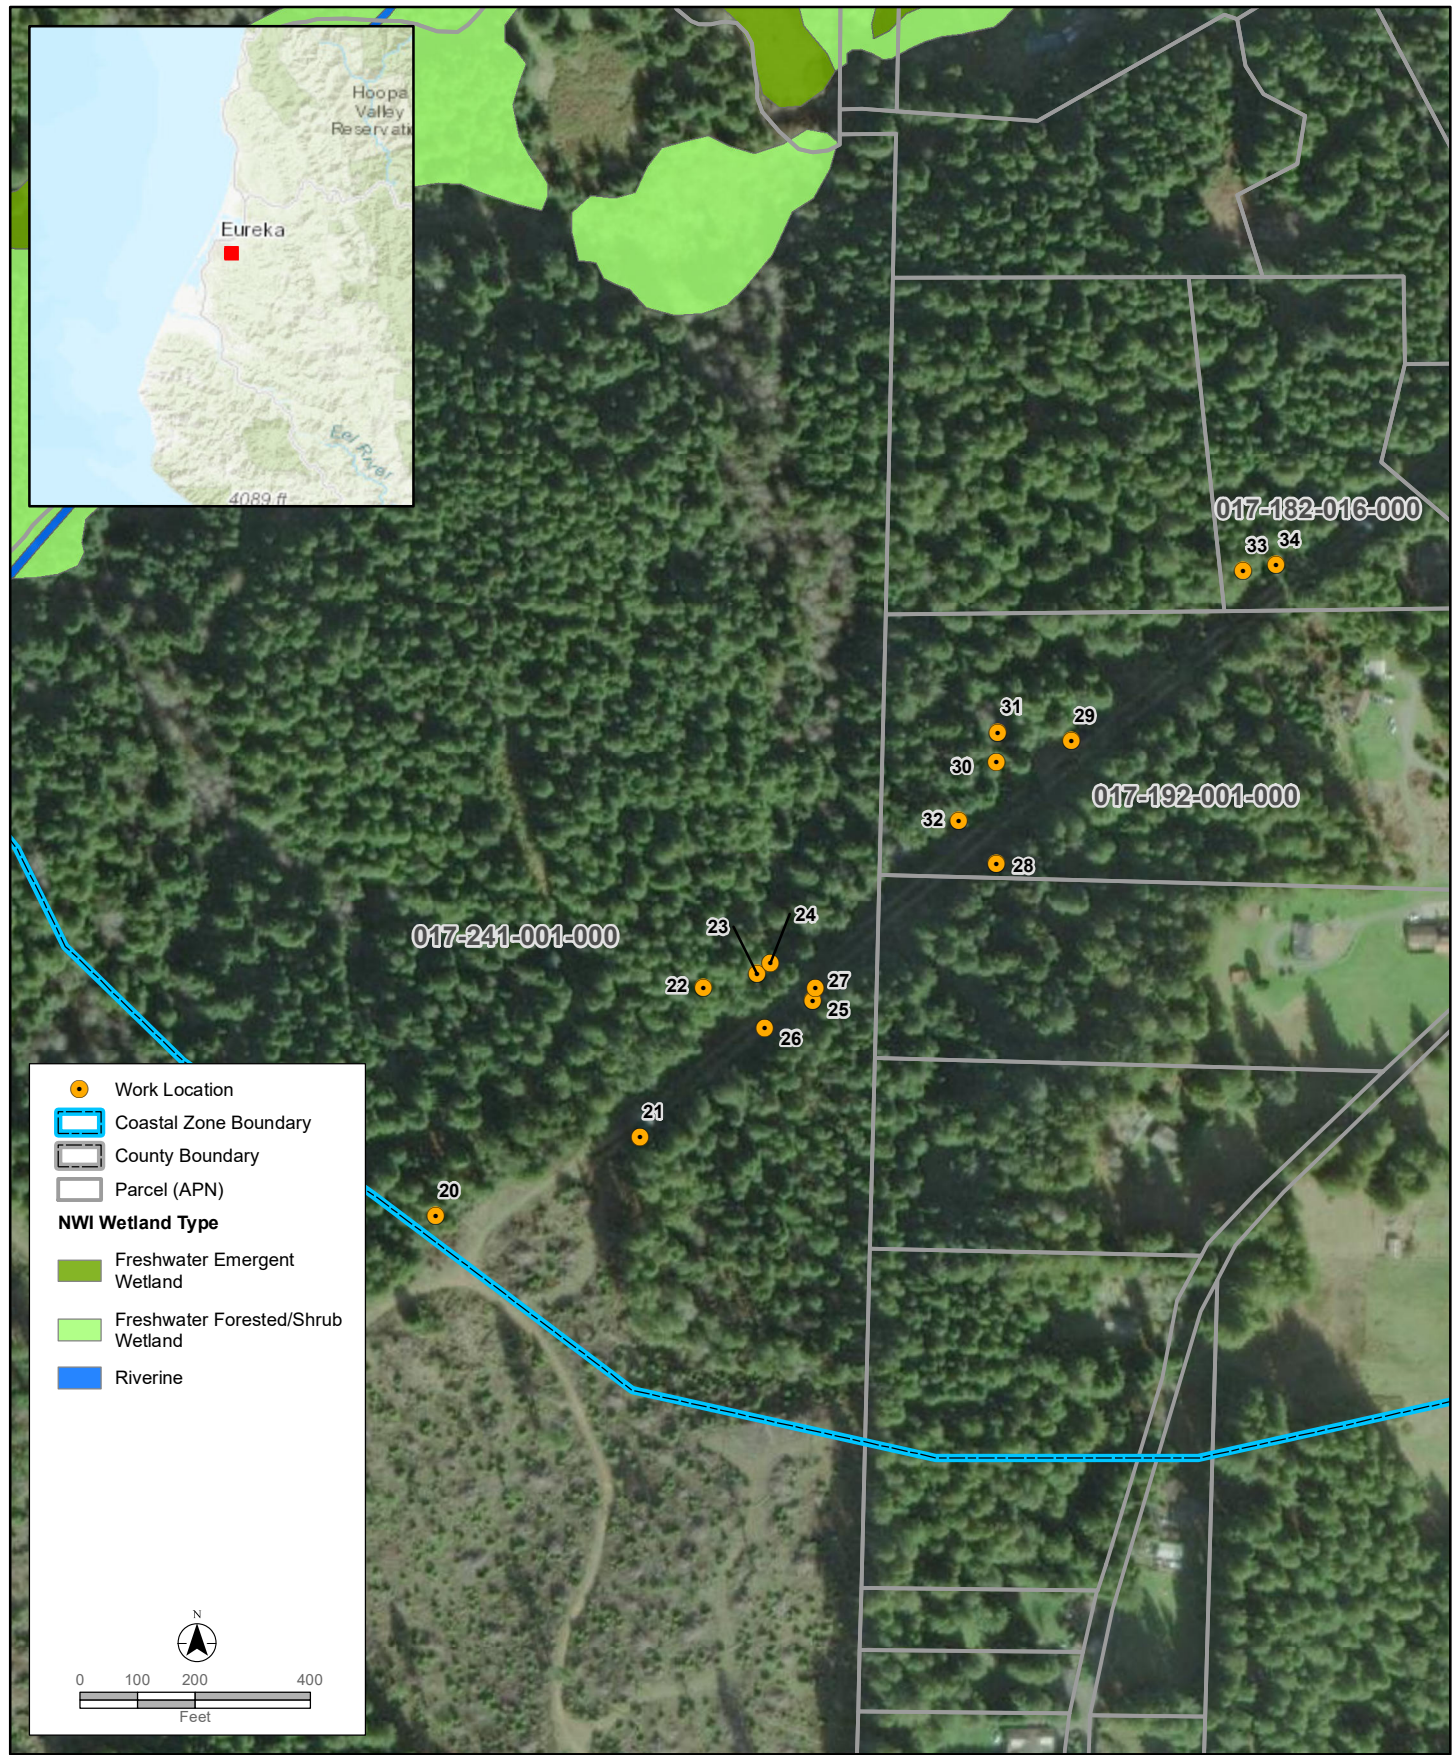


Disclaimer: Stantec assumes no responsibility for data supplied in electronic format. The recipient accepts full responsibility for verifying the accuracy and completeness of the data. The recipient releases Stantec, its officers, employees, consultants and agents, from any and all claims arising in any way from the content or provision of the data.

Project Location:
ARCATA SOUTH, EUREKA, FIELDS
LANDING, CA Quad
T04N R01W S03, T04N R01W S09,
T04N R01W S10, T04N R01W S28,
T05N R01E S30, T05N R01E S31, T05N
R01W S36

Pacific Gas and Electric Company
Vegetation Management-CDP

**Humboldt County CDP Bundle #7_Transmission
Figure 2. Project Location (aerial)**

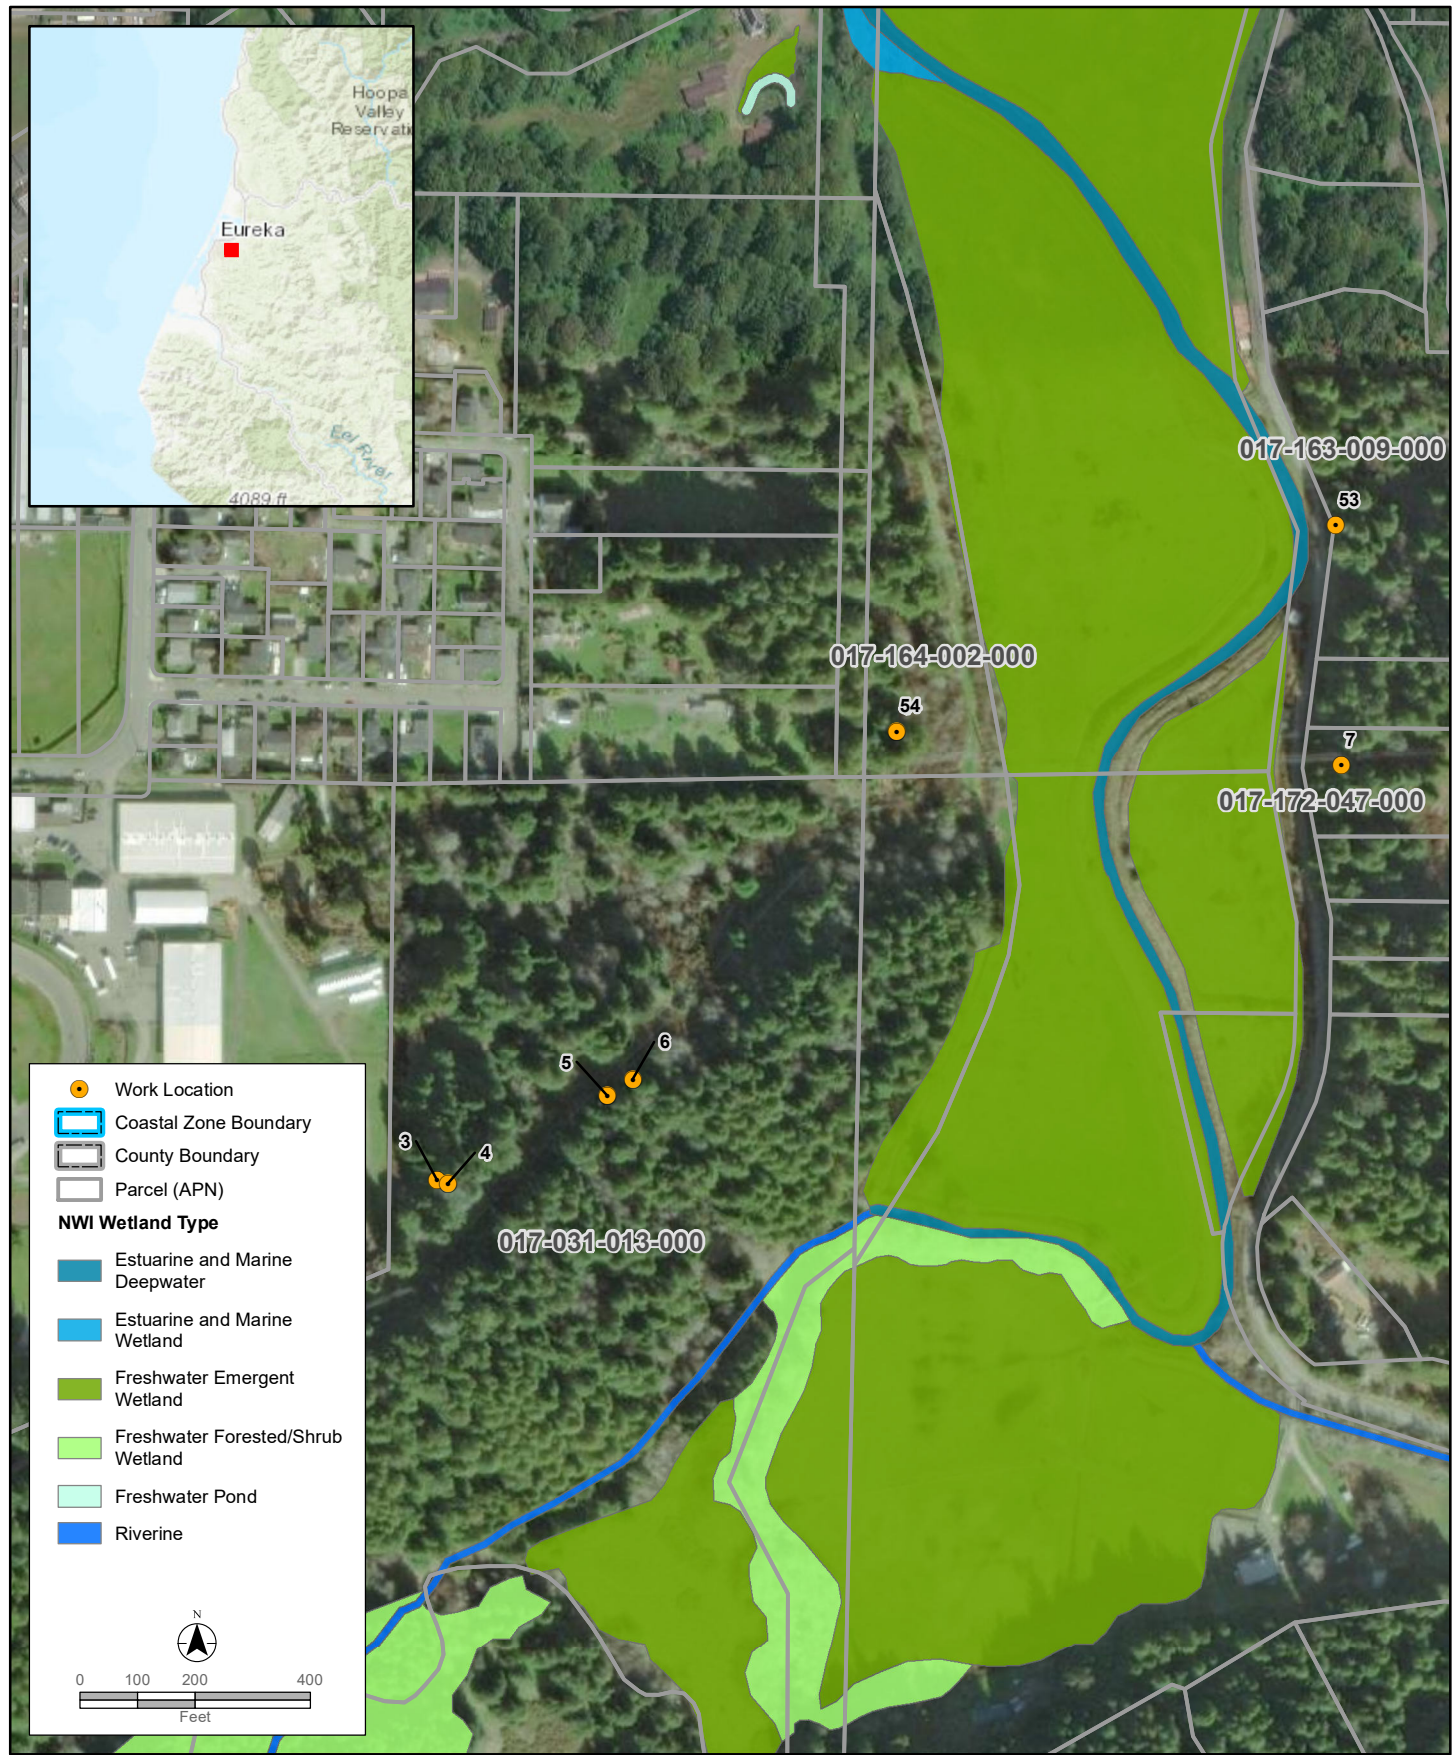


Disclaimer: Stantec assumes no responsibility for data supplied in electronic format. The recipient accepts full responsibility for verifying the accuracy and completeness of the data. The recipient releases Stantec, its officers, employees, consultants and agents, from any and all claims arising in any way from the content or provision of the data.

Project Location:
ARCATA SOUTH, EUREKA, FIELDS
LANDING, CA Quad
T04N R01W S03, T04N R01W S09,
T04N R01W S10, T04N R01W S28,
T05N R01E S30, T05N R01E S31, T05N
R01W S36

Pacific Gas and Electric Company
Vegetation Management-CDP

**Humboldt County CDP Bundle #7_Transmission
Figure 2. Project Location (aerial)**

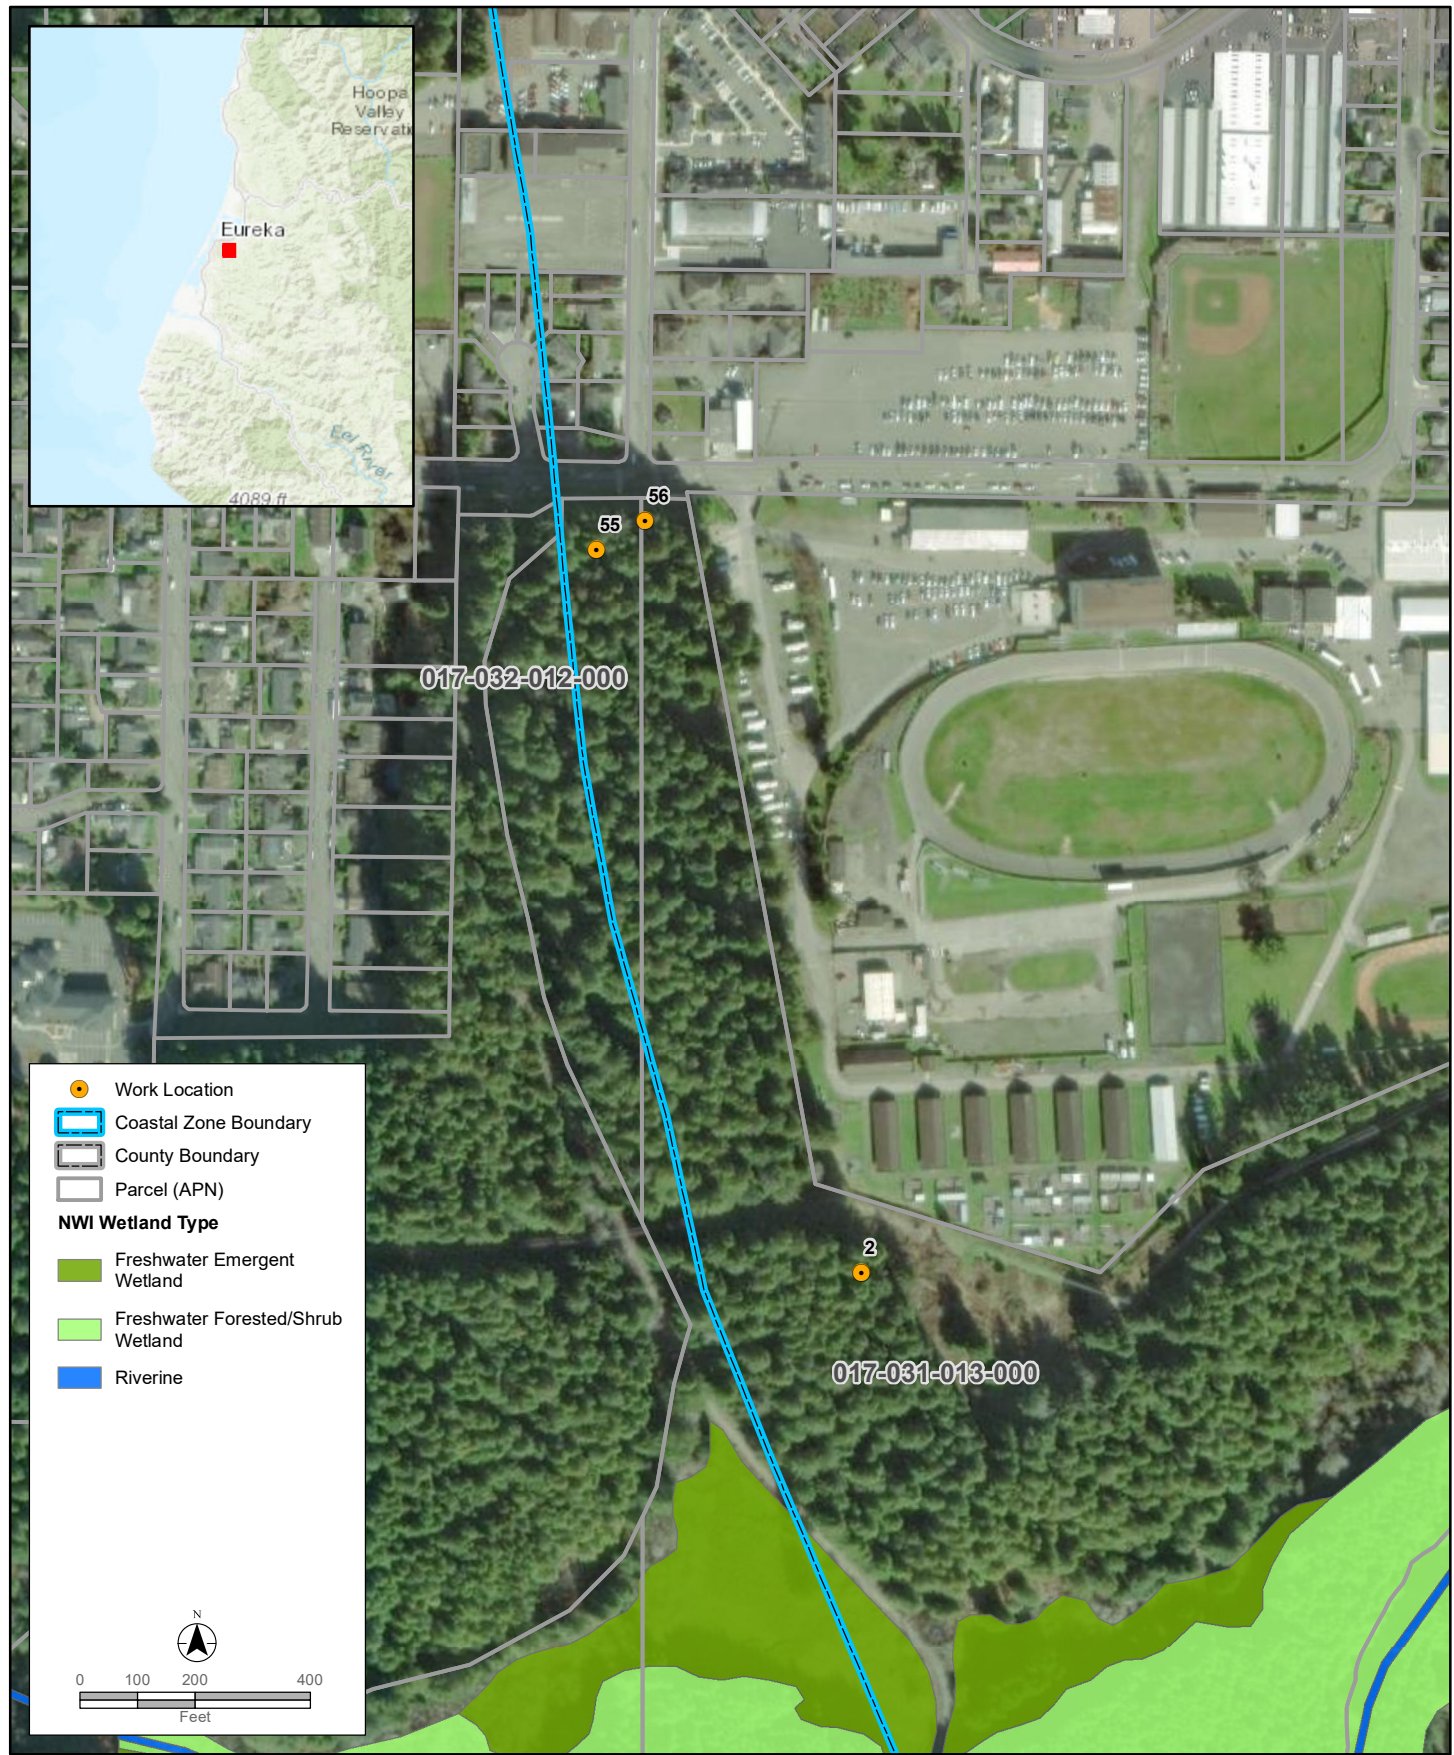

Disclaimer: Stantec assumes no responsibility for data supplied in electronic format. The recipient accepts full responsibility for verifying the accuracy and completeness of the data. The recipient releases Stantec, its officers, employees, consultants and agents, from any and all claims arising in any way from the content or provision of the data.

Project Location:
ARCATA SOUTH, EUREKA, FIELDS
LANDING, CA Quad
T04N R01W S03, T04N R01W S09,
T04N R01W S10, T04N R01W S28,
T05N R01E S30, T05N R01E S31, T05N
R01W S36

Pacific Gas and Electric Company
Vegetation Management-CDP

**Humboldt County CDP Bundle #7 Transmission
Figure 2. Project Location (aerial)**




Disclaimer: Stantec assumes no responsibility for data supplied in electronic format. The recipient accepts full responsibility for verifying the accuracy and completeness of the data. The recipient releases Stantec, its officers, employees, consultants and agents, from any and all claims arising in any way from the content or provision of the data.

Project Location:
ARCATA SOUTH, EUREKA, FIELDS
LANDING, CA Quad
T04N R01W S03, T04N R01W S09,
T04N R01W S10, T04N R01W S28,
T05N R01E S30, T05N R01E S31, T05N
R01W S36

Pacific Gas and Electric Company
Vegetation Management-CDP

**Humboldt County CDP Bundle #7 Transmission
Figure 2. Project Location (aerial)**

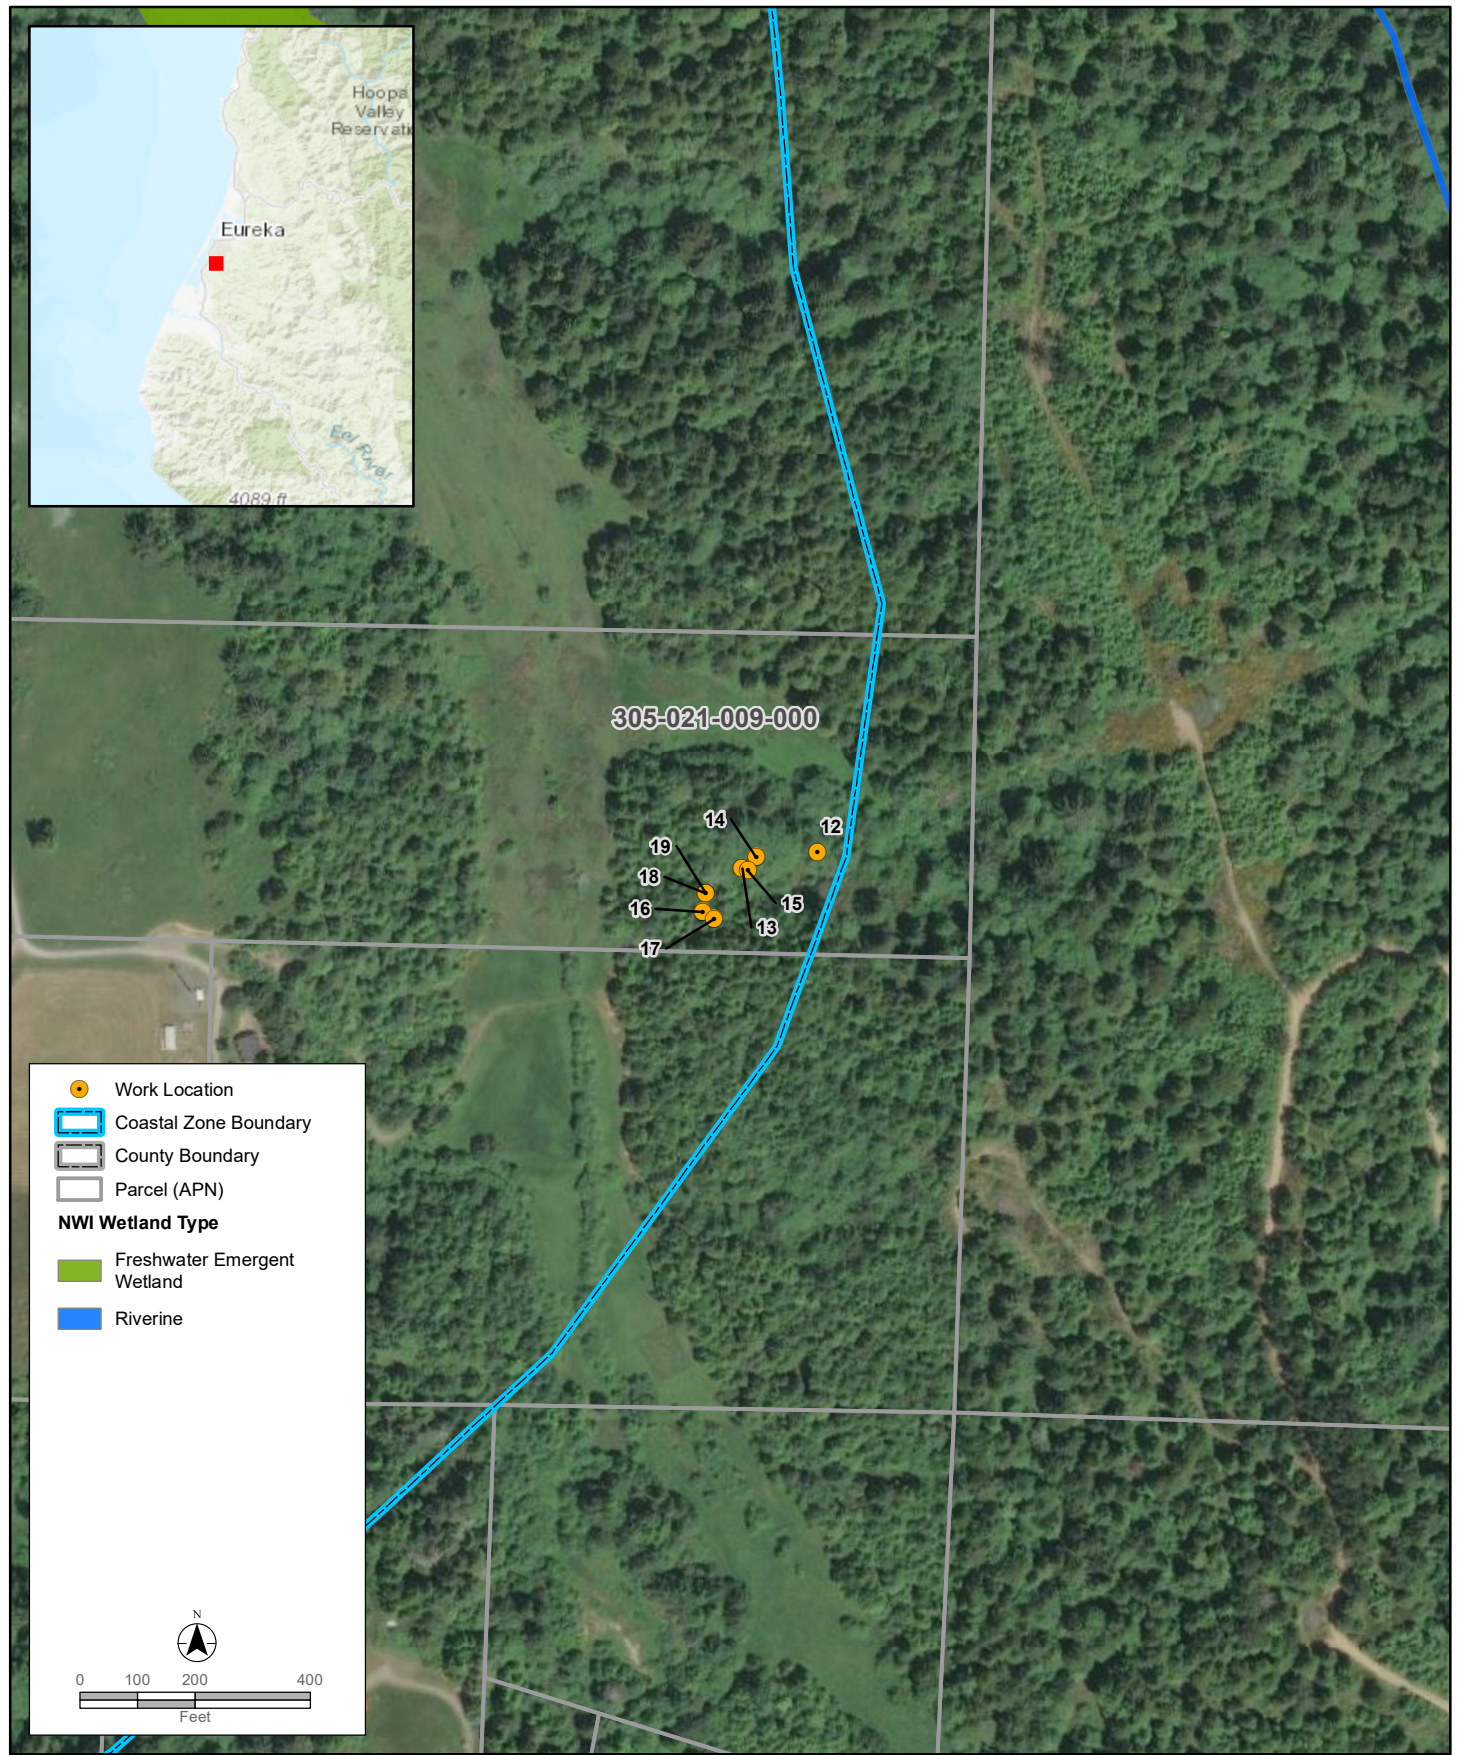


Disclaimer: Stantec assumes no responsibility for data supplied in electronic format. The recipient accepts full responsibility for verifying the accuracy and completeness of the data. The recipient releases Stantec, its officers, employees, consultants and agents, from any and all claims arising in any way from the content or provision of the data.

Project Location:
ARCATA SOUTH, EUREKA, FIELDS
LANDING, CA Quad
T04N R01W S03, T04N R01W S09,
T04N R01W S10, T04N R01W S28,
T05N R01E S30, T05N R01E S31, T05N
R01W S36

Pacific Gas and Electric Company
Vegetation Management-CDP

**Humboldt County CDP Bundle #7 Transmission
Figure 2. Project Location (aerial)**

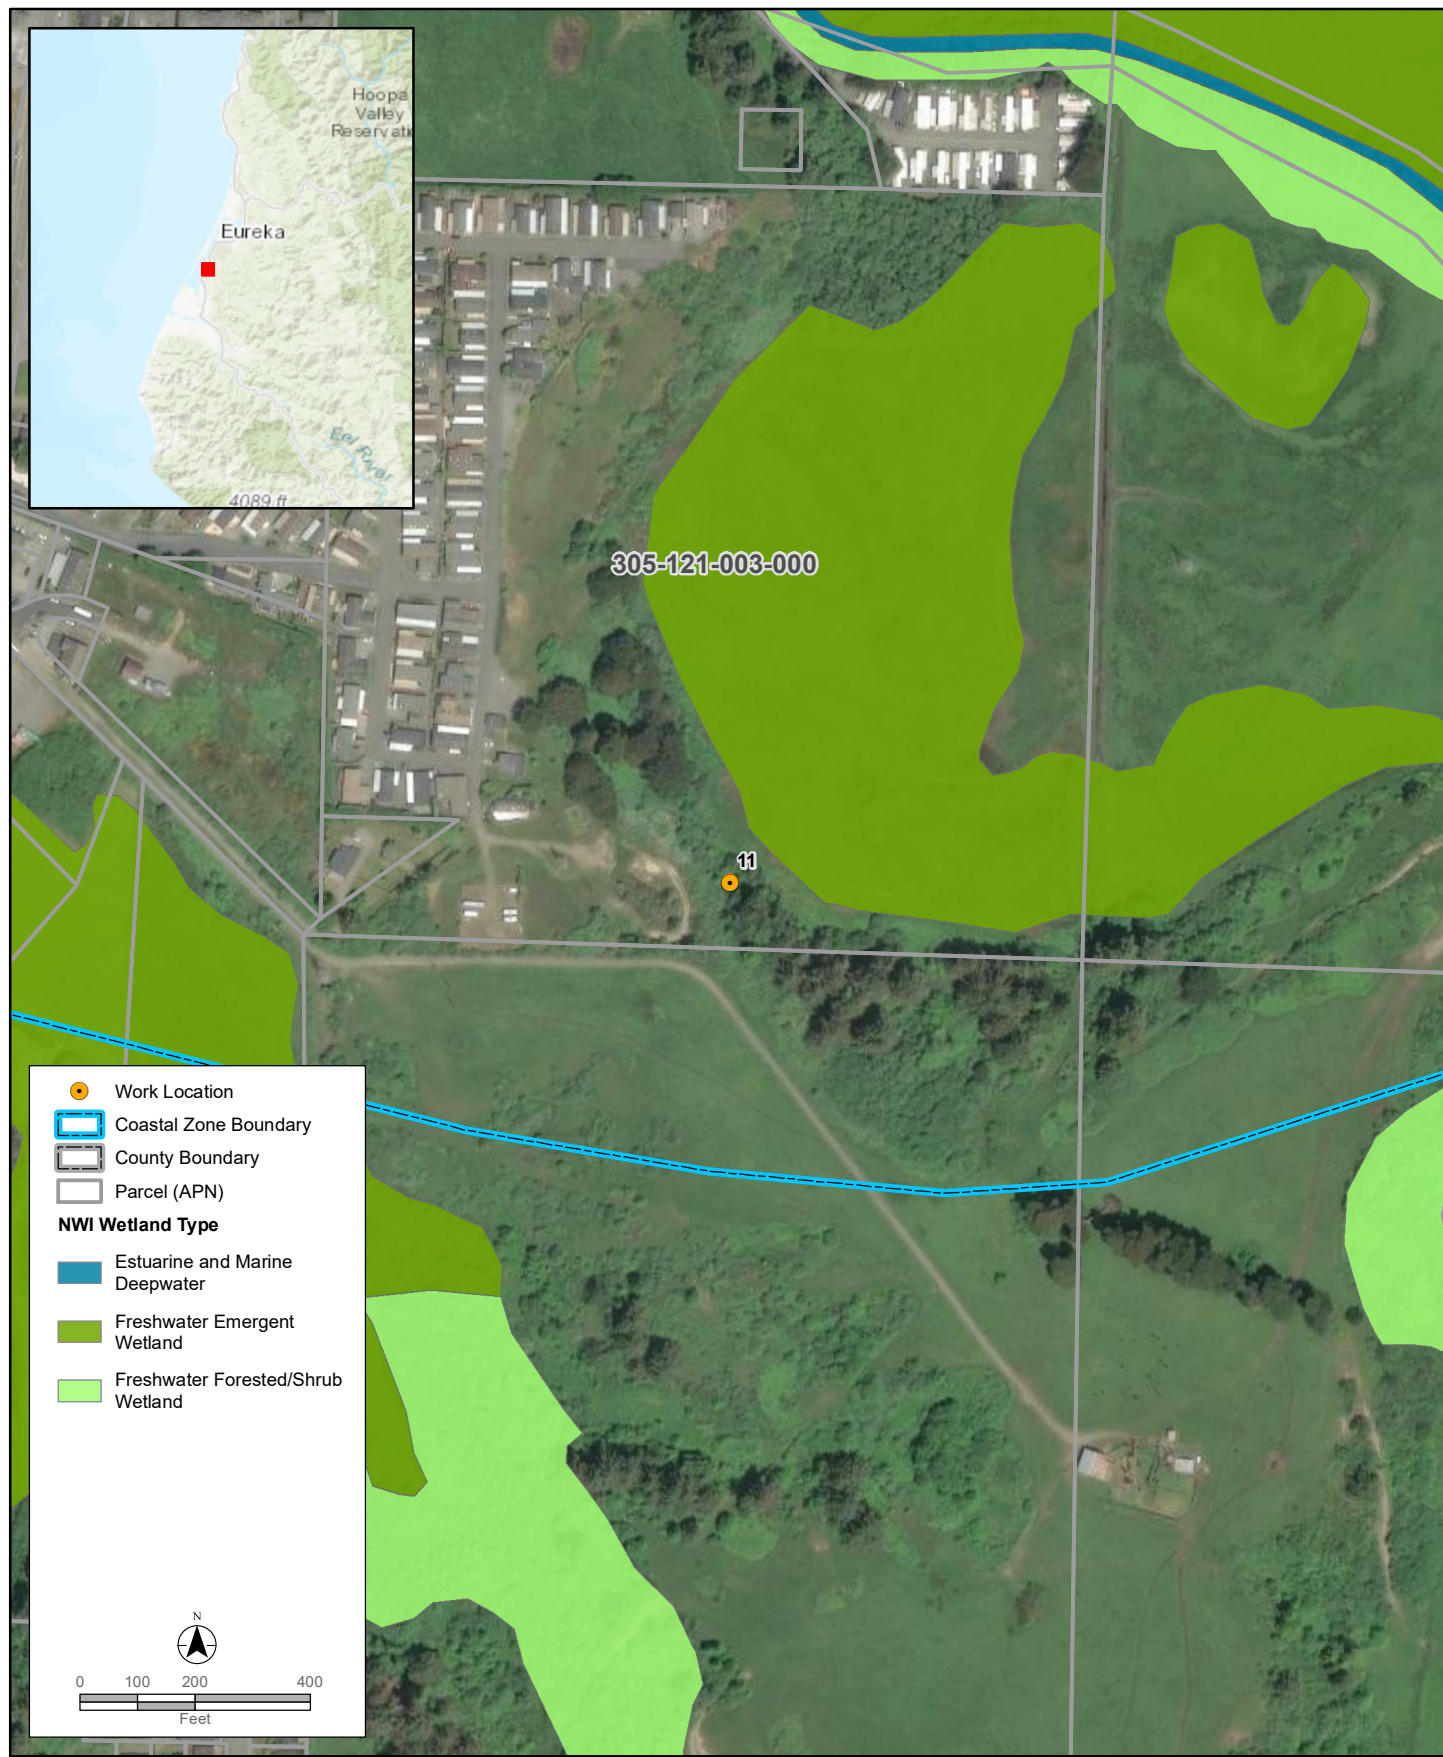


Disclaimer: Stantec assumes no responsibility for data supplied in electronic format. The recipient accepts full responsibility for verifying the accuracy and completeness of the data. The recipient releases Stantec, its officers, employees, consultants and agents, from any and all claims arising in any way from the content or provision of the data.

Project Location:
 ARCATA SOUTH, EUREKA, FIELDS
 LANDING, CA Quad
 T04N R01W S03, T04N R01W S09,
 T04N R01W S10, T04N R01W S28,
 T05N R01E S30, T05N R01E S31, T05N
 R01W S36

Pacific Gas and Electric Company
 Vegetation Management-CDP

**Humboldt County CDP Bundle #7_Transmission
 Figure 2. Project Location (aerial)**

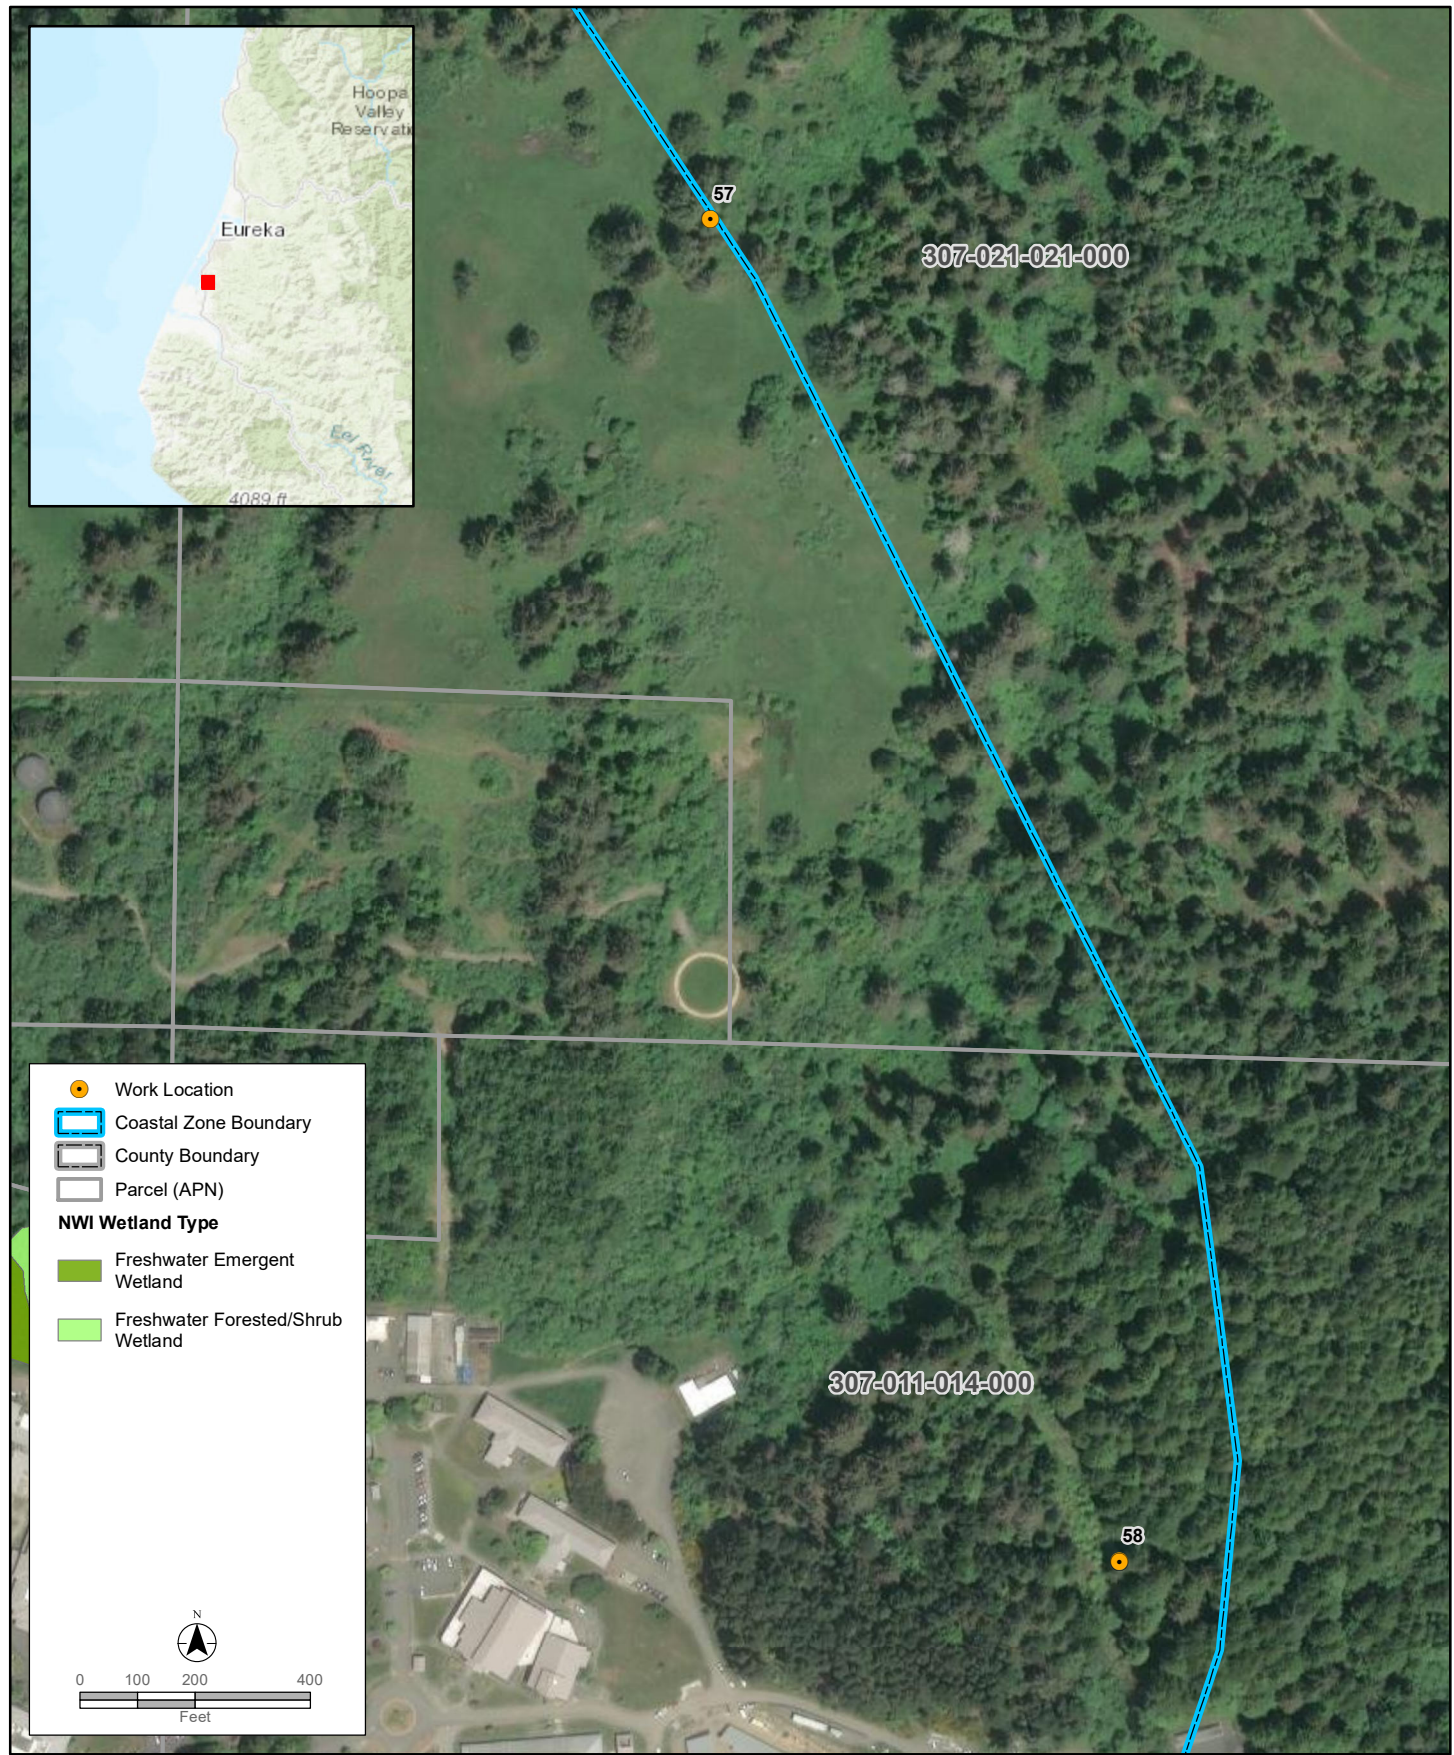

Disclaimer: Stantec assumes no responsibility for data supplied in electronic format. The recipient accepts full responsibility for verifying the accuracy and completeness of the data. The recipient releases Stantec, its officers, employees, consultants and agents, from any and all claims arising in any way from the content or provision of the data.

Project Location:
ARCATA SOUTH, EUREKA, FIELDS
LANDING, CA Quad
T04N R01W S03, T04N R01W S09,
T04N R01W S10, T04N R01W S28,
T05N R01E S30, T05N R01E S31, T05N
R01W S36

Pacific Gas and Electric Company
Vegetation Management-CDP

**Humboldt County CDP Bundle #7 Transmission
Figure 2. Project Location (aerial)**