


**ATTACHMENT 2**

**Location Maps**



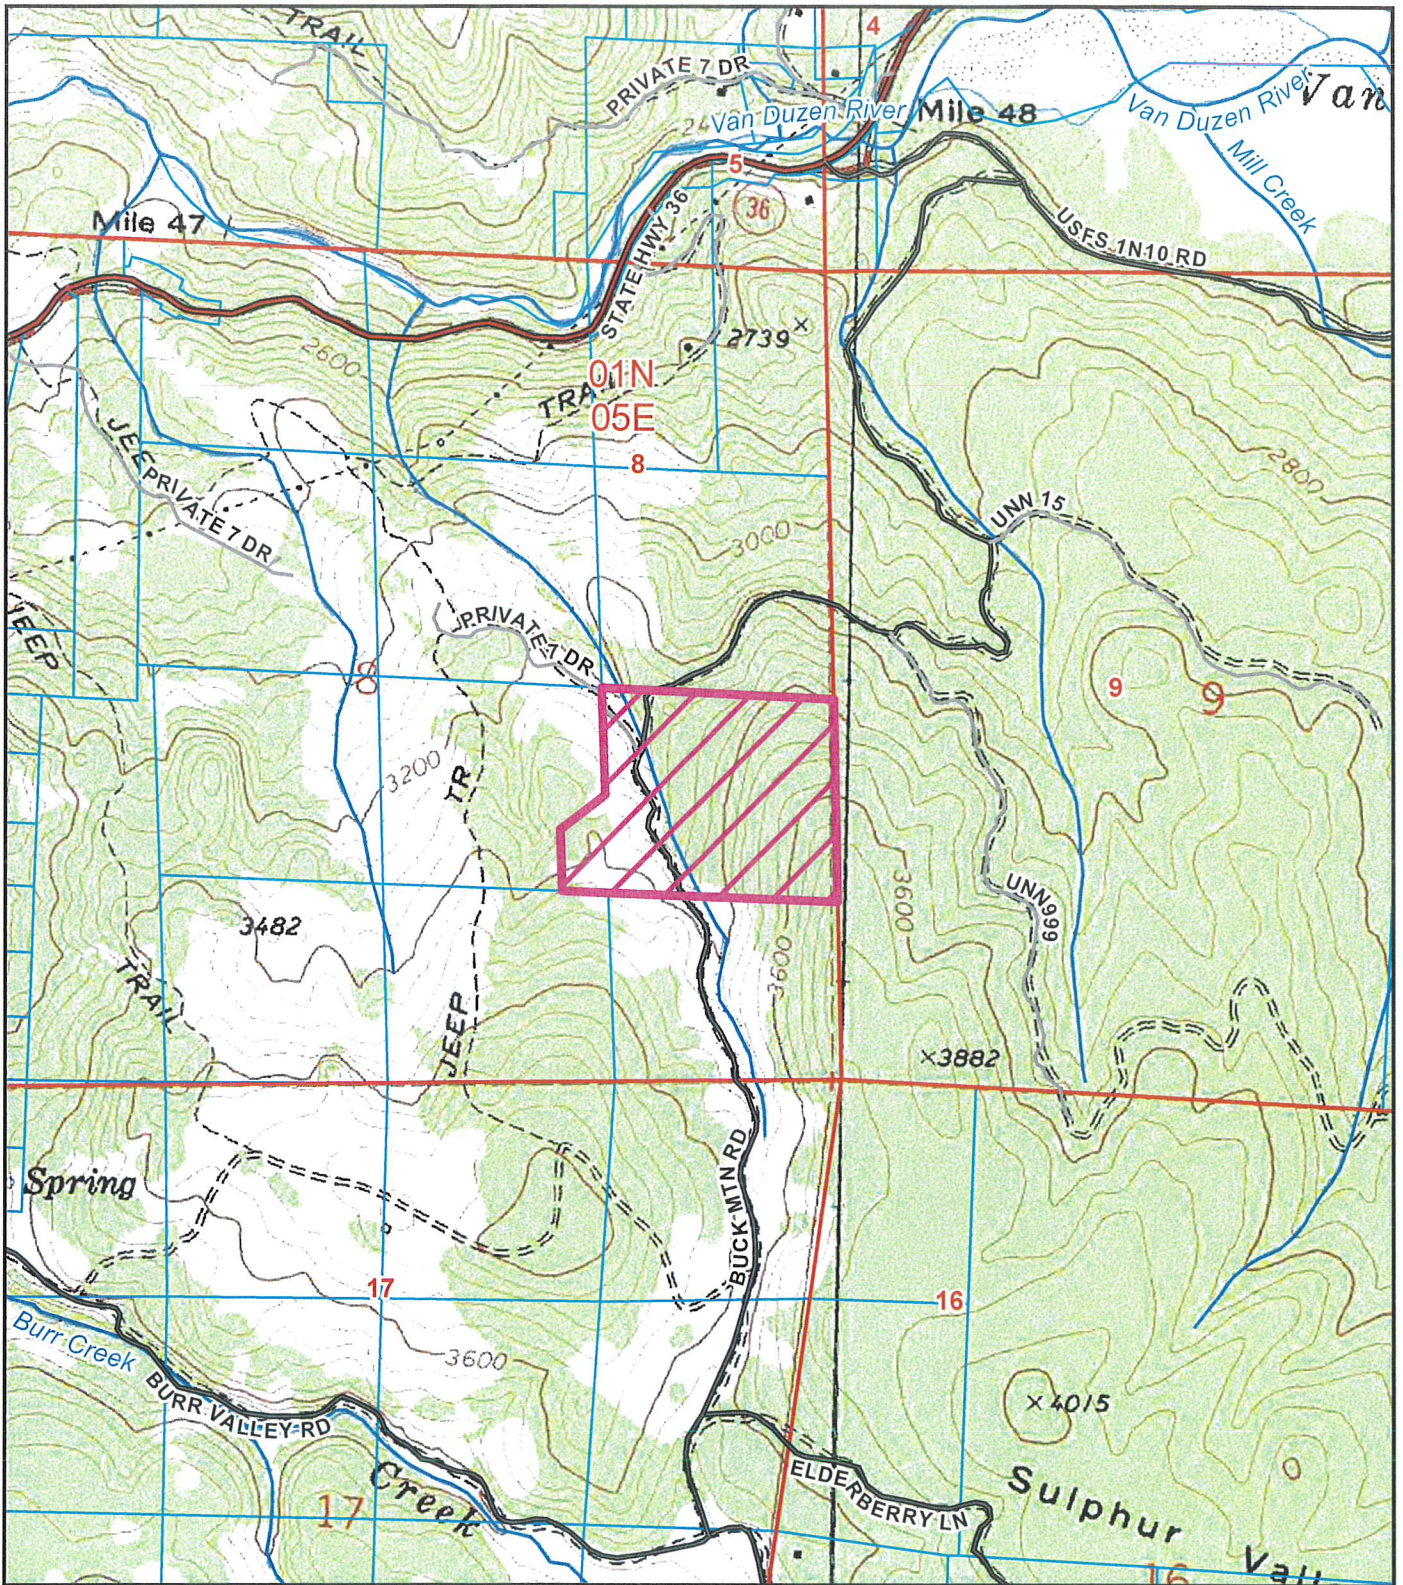


**TOPO MAP  
 PROPOSED ABEY ROAD FARMING  
 DINSMORE AREA  
 CUP-16-883  
 APN: 210-221-023-000  
 T01N R05E S8 HB&M (DINSMORE)**

Project Area = 






This map is intended for display purposes and should not be used for precise measurement or navigation. Data has not been completely checked for accuracy.

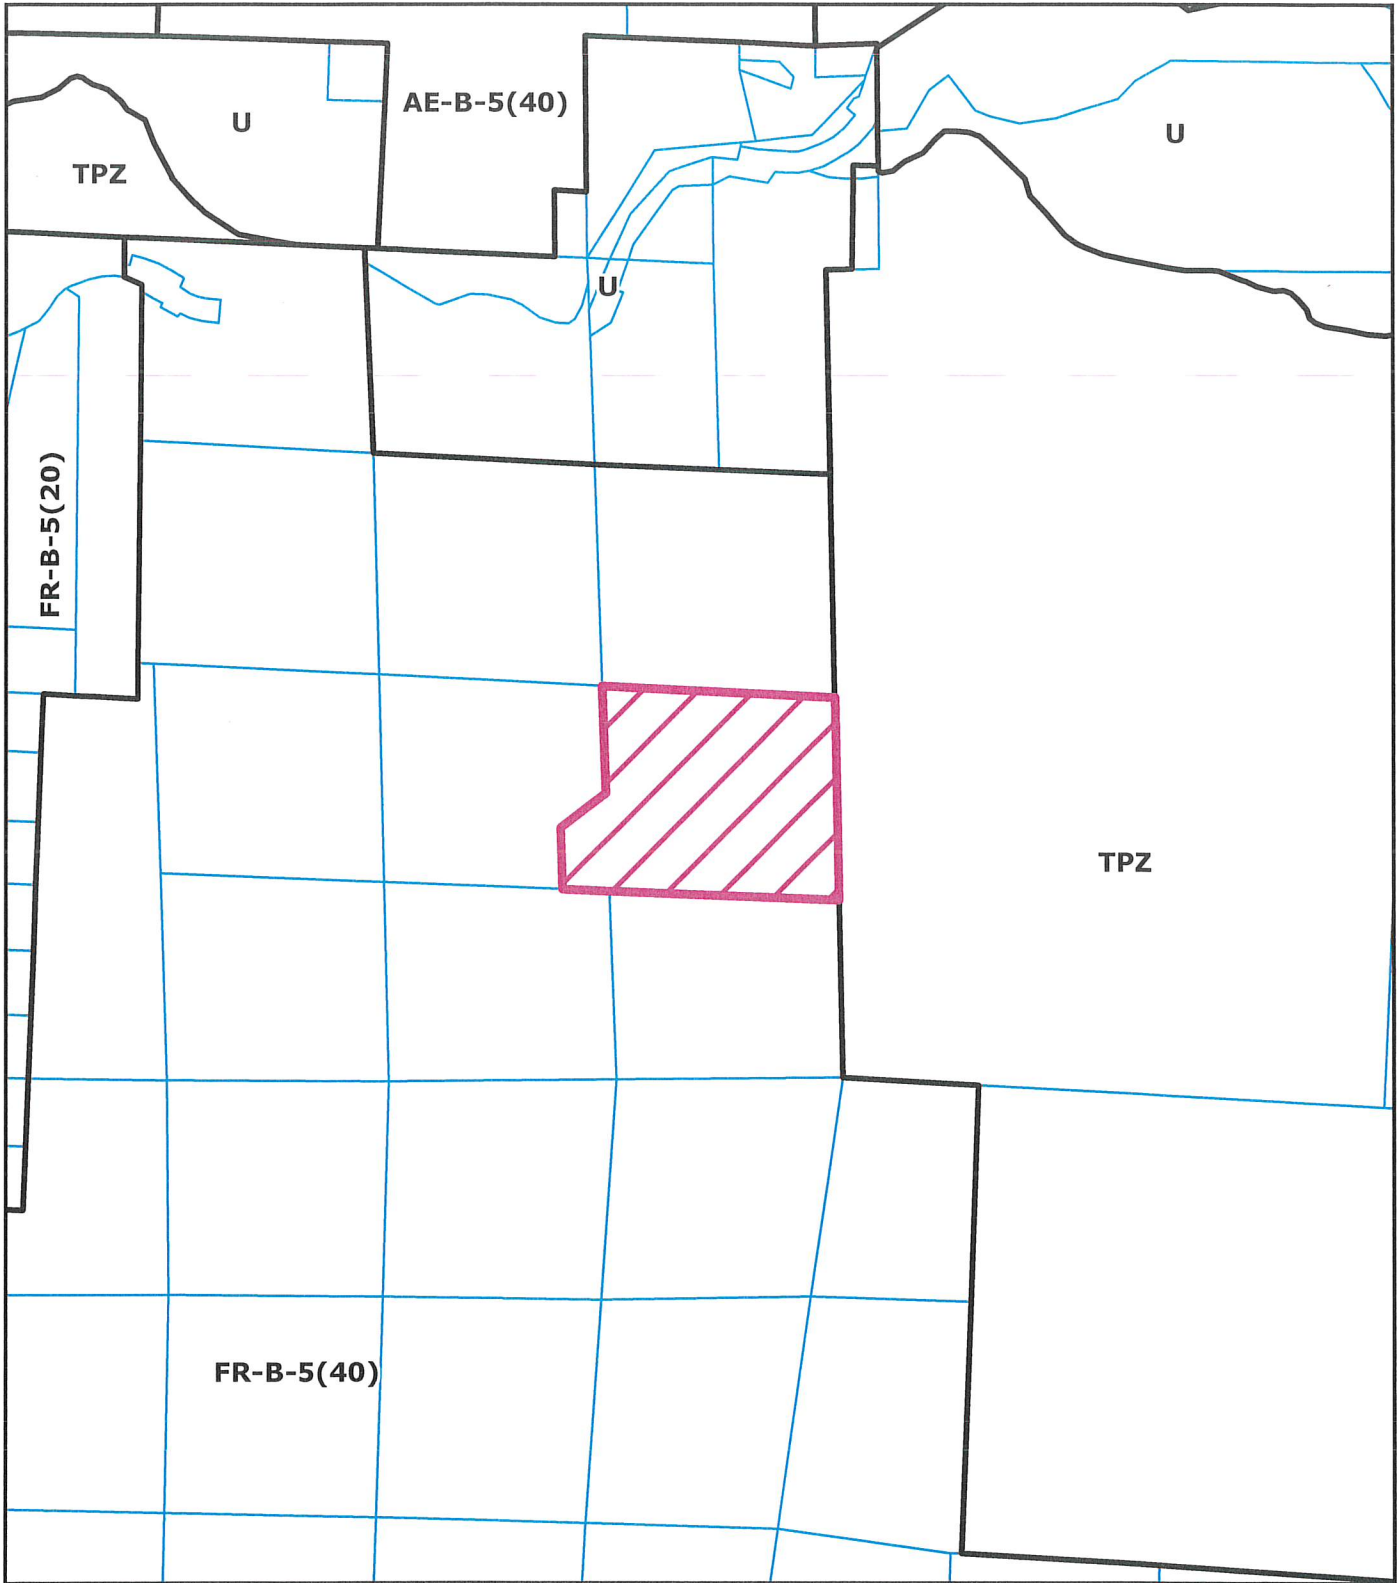




**ZONING MAP  
 PROPOSED ABEY ROAD FARMING  
 DINSMORE AREA  
 CUP-16-883  
 APN: 210-221-023-000  
 T01N R05E S8 HB&M (DINSMORE)**

**Project Area =** 

  
 0      1,000      2,000  
 Feet

This map is intended for display purposes and should not be used for precise measurement or navigation. Data has not been completely checked for accuracy.



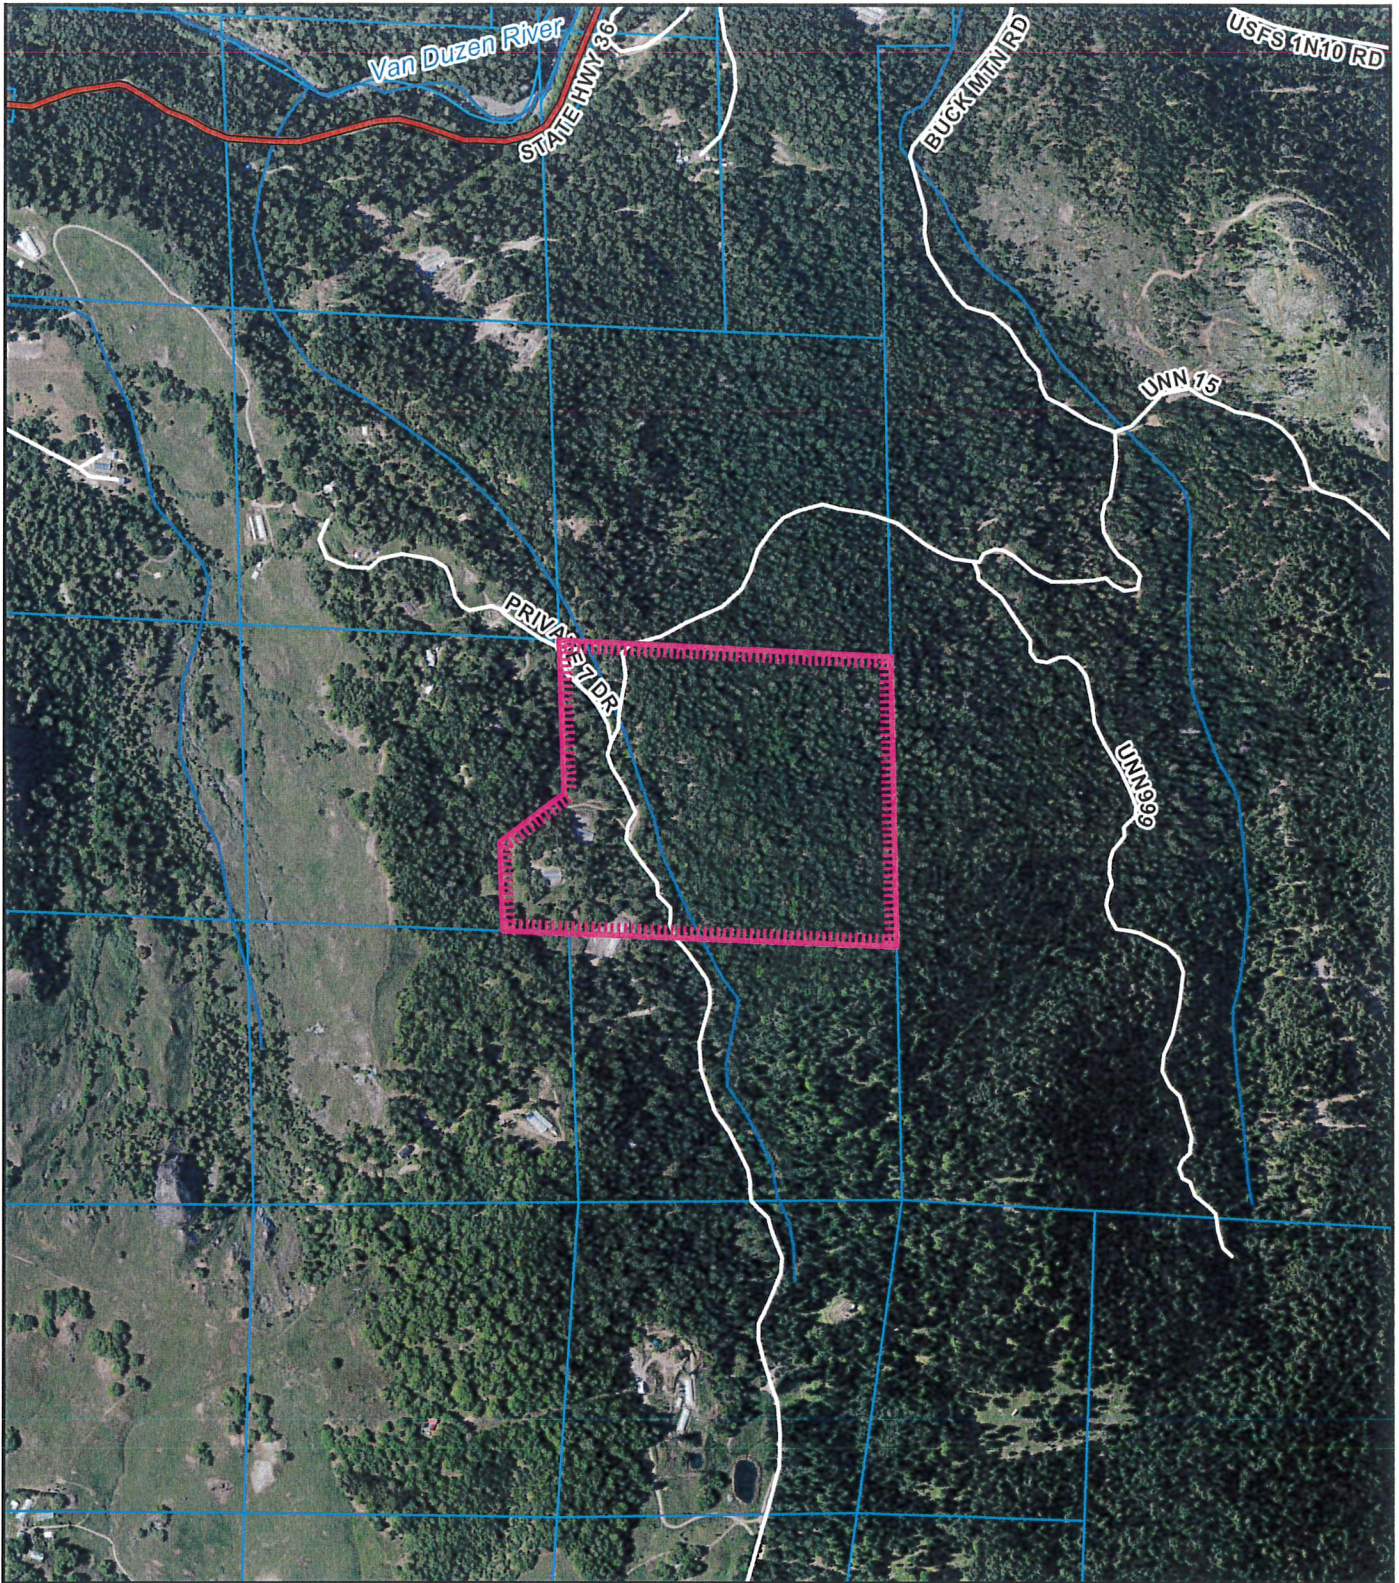

Project Area =



**AERIAL MAP  
PROPOSED ABEY ROAD FARMING  
DINSMORE AREA  
CUP-16-883  
APN: 210-221-023-000  
T01N R05E S8 HB&M (DINSMORE)**



This map is intended for display purposes and should not be used for precise measurement or navigation. Data has not been completely checked for accuracy.

