


**AERIAL MAP
PROPOSED EMERALD MOUNTAIN COAST, LLC
WILLOW CREEK AREA
CUP-16-216
APN: 522-021-009**


T07N R04E S18 HB&M (LORD ELLIS SUMMIT & WILLOW CREEK)



This map is intended for display purposes and should not be used for precise measurement or navigation. Data has not been completely checked for accuracy.

Project Area = 

0 0.125 0.25
Miles

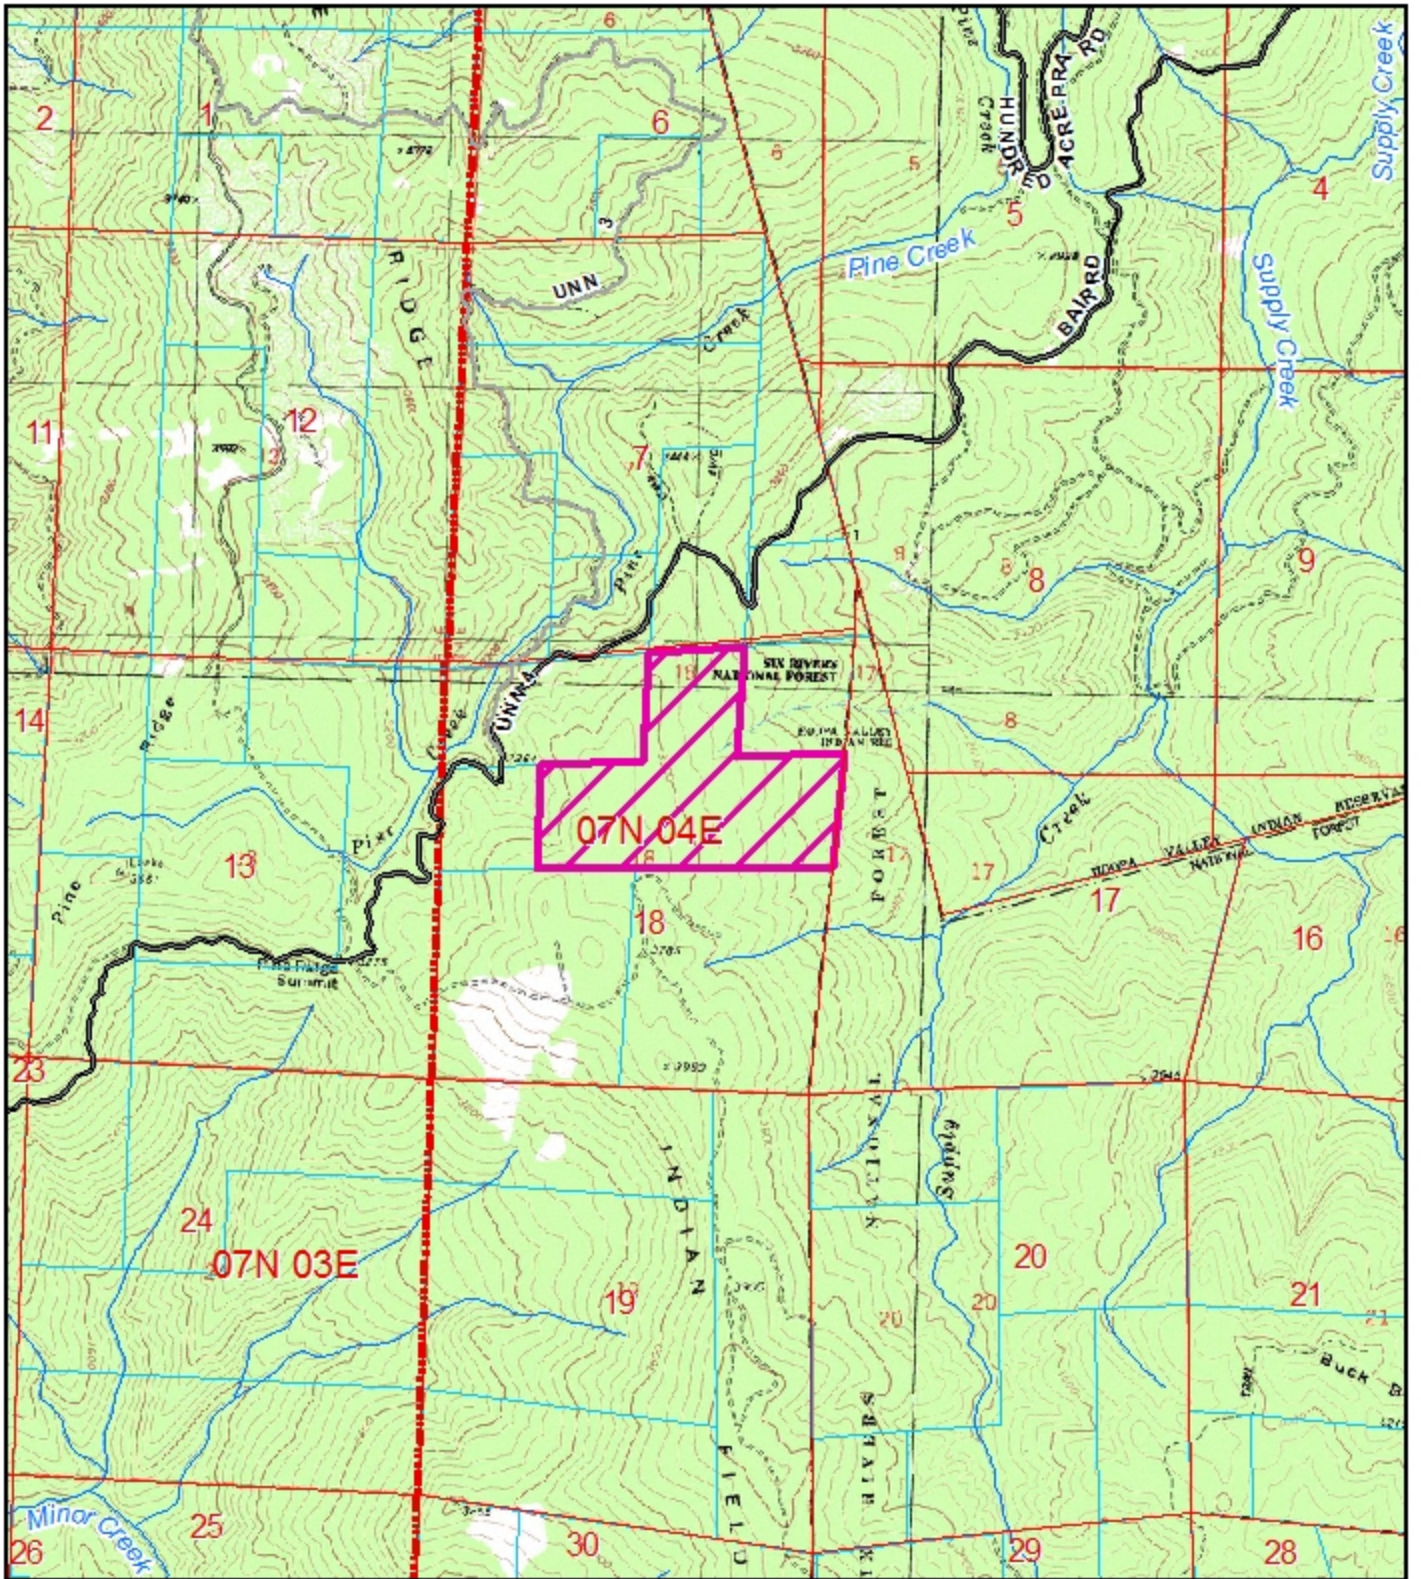


TOPO MAP
PROPOSED EMERALD MOUNTAIN COAST, LLC
WILLOW CREEK AREA
CUP-16-216
APN: 522-021-009

T07N R04E S18 HB&M (LORD ELLIS SUMMIT & WILLOW CREEK)





Project Area =

This map is intended for display purposes and should not be used for precise measurement or navigation. Data has not been completely checked for accuracy.

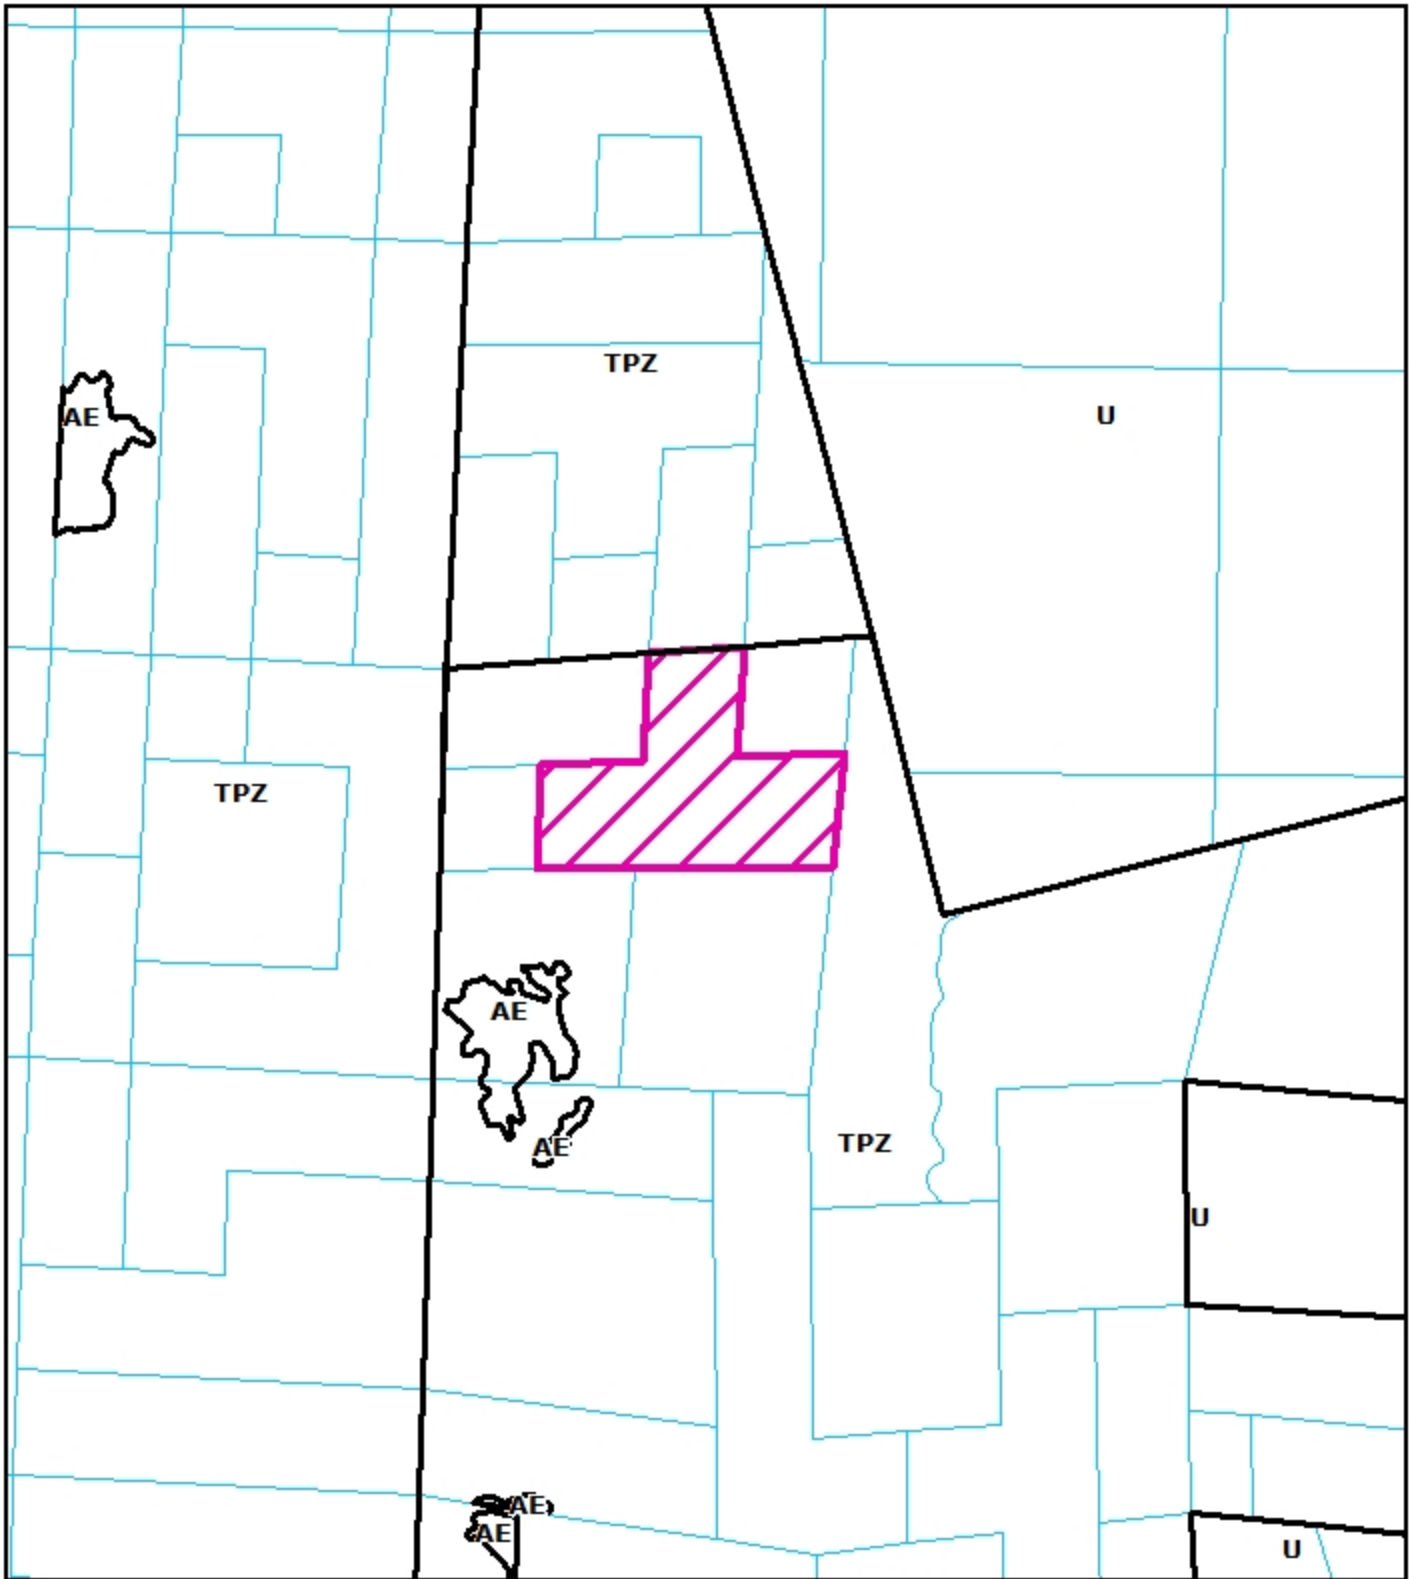

ZONING MAP
PROPOSED EMERALD MOUNTAIN COAST, LLC
WILLOW CREEK AREA
CUP-16-216
APN: 522-021-009
T07N R04E S18 HB&M (LORD ELLIS SUMMIT & WILLOW CREEK)

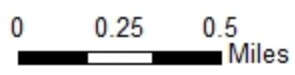

Project Area = 

This map is intended for display purposes and should not be used for precise measurement or navigation. Data has not been completely checked for accuracy.