

BOARD OF SUPERVISORS, COUNTY OF HUMBOLDT, STATE OF CALIFORNIA
Certified Copy of Portion of Proceedings for the Meeting of [Click or tap here to](#)
enter meeting date

RESOLUTION NO. 24 –

**RESOLUTION OF INTENT TO ESTABLISH HUMBOLDT COUNTY PERMANENT ROAD
DIVISION 1000, ZONE NO. 010 AND TO IMPOSE PARCEL CHARGES FOR MAINTENANCE
OF ROADS AND DRAINAGE FACILITIES**

WHEREAS, pursuant to the provisions of Permanent Road Division Law (Streets and Highways Code Sections 1160 et seq.), the Board of Supervisors is authorized to establish a Permanent Road Division as a method of providing road improvement and maintenance services by the County within the unincorporated area; and

WHEREAS, on December 17, 2002, the Board of Supervisors adopted Resolution 02-111 establishing the Humboldt County-Wide Permanent Road Division 1000; and

WHEREAS, Streets and Highways Code Section 1162.6 authorizes the Board of Supervisors to create zones within the division for specific permanent road projects, with differing special taxes or parcel charges; and

WHEREAS, Streets and Highways Code Section 1162.6 provides that parcel charges shall be deemed to be assessments within the meaning of Article XIII D of the California Constitution; and

WHEREAS, the Board of Supervisors has received a petition to form a zone for maintenance of roads and drainage facilities within Permanent Road Division 1000; and

WHEREAS, the legal description for the proposed zone is described within Exhibit A, and is generally shown on Exhibit B, attached hereto and incorporated herein; and

WHEREAS, the name of the proposed zone is Humboldt County Permanent Road Division 1000, Zone No. 010; and

WHEREAS, the petition has been signed by a majority of the landowners within the proposed zone and meets all the other requirements of Streets and Highways Code Sections 1162 and 1163; and

WHEREAS, the proposed services to be provided within the zone are maintenance of roads and drainage facilities; and

BOARD OF SUPERVISORS, COUNTY OF HUMBOLDT, STATE OF CALIFORNIA
Certified Copy of Portion of Proceedings for the Meeting of [Click or tap here to](#)
enter meeting date

WHEREAS, a detailed Engineer’s Report has been prepared to meet the requirements of Article XIII D of the California Constitution; and

WHEREAS, a copy of the Engineer’s Report has been provided to the Board of Supervisors and the original is on file with the Department of Public Works; and

WHEREAS, the boundaries of the proposed zone, number of acres therein, and a description of the roads to be maintained are set forth in the Engineer’s Report; and

WHEREAS, Streets and Highways Code Section 1164 requires that the petition be published with a notice stating the time of the meeting at which the Board of Supervisors will consider the petition; and

WHEREAS, Streets and Highways Code Section 1162.6(d) allows proceedings to form a zone to be consolidated with an assessment ballot proceeding pursuant to Government Code Section 53753.

NOW, THEREFORE, IT IS HEREBY PROCLAIMED

1. The Board of Supervisors finds that all the recitations made hereinabove are true and correct.

2. The Director of the Department of Public Works shall provide mailed notice to the record owner of each parcel in proposed Permanent Road Division 1000, Zone No. 010 as required by Government Code Section 53753 and Article XIII D, Section 4 of the California Constitution.

3. A public hearing shall be held on December 10, 2024, at 9:00 a.m. or soon thereafter which shall be not less than 45 days after notice has been mailed to the record owner of each parcel, at which time the Board of Supervisors shall consider all protests against the proposed assessment, tabulate the ballots, and determine whether to form Permanent Road Division 1000, Zone No. 010.

4. The Clerk of the Board shall publish the petition and the public hearing notices for formation and assessment in accordance with Streets and Highways Code Sections 1164 and 1196.

5. The question placed before the property owners shall read as follows:

BOARD OF SUPERVISORS, COUNTY OF HUMBOLDT, STATE OF CALIFORNIA
Certified Copy of Portion of Proceedings for the Meeting of [Click or tap here to](#)
 enter meeting date

QUESTION

Shall the Board of Supervisors of Humboldt County be empowered and authorized to impose an annual assessment for maintenance of roads and drainage facilities up to the amounts set forth below:

Fiscal Year 2024/2025	Not to exceed \$1.00 per benefit unit plus first year formation cost of \$121.80 per parcel.
Fiscal Year 2025/2026	Not to exceed \$1.00 per benefit unit plus an inflation factor compounded by the United States Department of Labor, Bureau of Labor Statistics using the weighted average of Consumer Price Indexes (All Urban Consumers for the State of California)
<input type="checkbox"/> TAX - - - YES <input type="checkbox"/> TAX - - - NO	

//
 //
 //
 //
 //
 //
 //
 //
 //
 //
 //

BOARD OF SUPERVISORS, COUNTY OF HUMBOLDT, STATE OF CALIFORNIA
Certified Copy of Portion of Proceedings for the Meeting of [Click or tap here to](#)
enter meeting date

Dated: _____

Supervisor Rex Bohn, Chair
Humboldt County Board of Supervisors

Adopted on motion by Supervisor _____, Seconded by Supervisor _____, and the following vote:

AYES: Supervisors: --

NAYES: Supervisors: --

ABSENT: Supervisors: --

ABSTAIN: Supervisors: --

STATE OF CALIFORNIA

County of Humboldt

I, TRACY DAMICO, Clerk of the Board of Supervisors, County of Humboldt, State of California, do hereby certify the foregoing to be a full, true, and correct copy of the original made in the above-entitled matter by said Board of Supervisors at a meeting held in Eureka, California as the same now appears of record in my Office.

IN WITNESS WHEREOF, I have hereunto set my hand and affixed the Seal of said Board of Supervisors.

NIKKI TURNER
Deputy Clerk of the Board of Supervisors of the
County of Humboldt, State of California

BOARD OF SUPERVISORS, COUNTY OF HUMBOLDT, STATE OF CALIFORNIA
Certified Copy of Portion of Proceedings for the Meeting of [Click or tap here to](#)
enter meeting date

EXHIBIT A
(Legal Description)

FORMATION OF ZONE NO. 010 TO PERMANENT ROAD DIVISION 1000
FOR ROAD MAINTENANCE

All that real property situated in the County of Humboldt, State of California, described as follows:

That portion of the Southwest Quarter of the Northeast Quarter of Section 6, Township 6 North, Range 1 East, Humboldt Meridian, described as follows:

Lots 1 through 40 as shown on Tract No. 0676 of the Washington Terrace Subdivision, as filed in Book 26 of Maps, pages 18, 19, 20, 21, in the Office of the County Recorder of said County.


Dated: 3/12/2024

By: *Max A. Schillinger*
Max Schillinger
LS 7969



BOARD OF SUPERVISORS, COUNTY OF HUMBOLDT, STATE OF CALIFORNIA
Certified Copy of Portion of Proceedings for the Meeting of [Click or tap here to](#)
 enter meeting date

EXHIBIT "B" (Assessment Diagram)

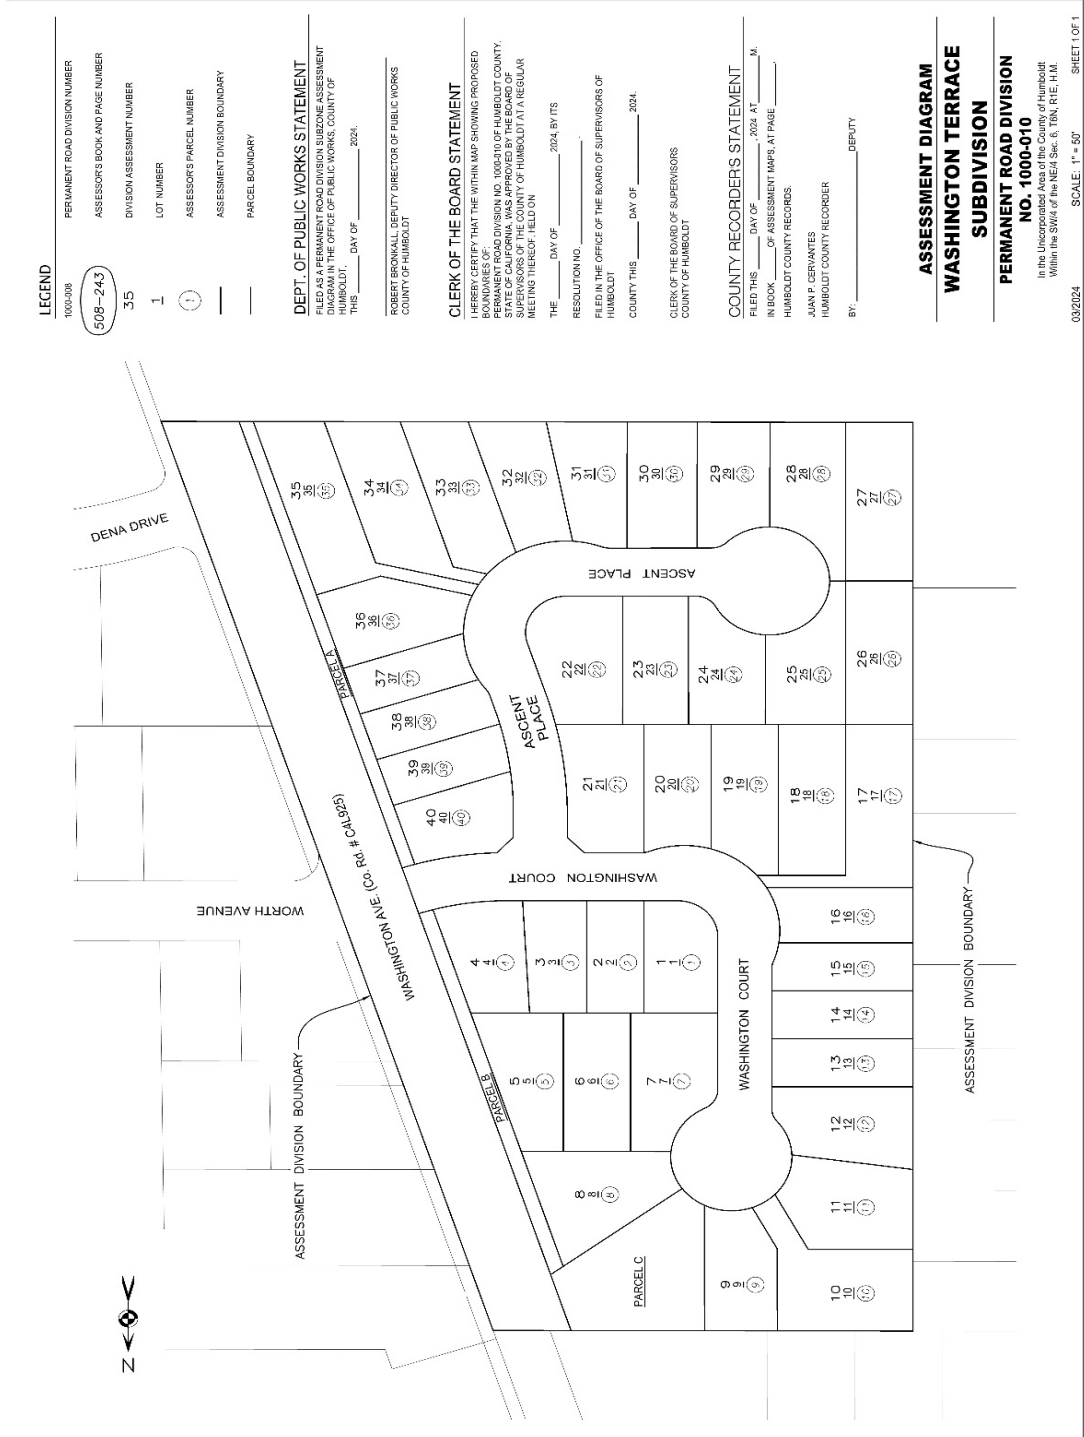

LEGEND

1000308 PERMANENT ROAD DIVISION NUMBER
 508-243 ASSESSOR'S BOOK AND PAGE NUMBER
 35 DIVISION ASSESSMENT NUMBER

1 LOT NUMBER
 ① ASSESSOR'S PARCEL NUMBER
 — ASSESSMENT DIVISION BOUNDARY
 — PARCEL BOUNDARY

DEPT. OF PUBLIC WORKS STATEMENT
 FILED AS A PERMANENT ROAD DIVISION SUBDIVISION ASSESSMENT DIAGRAM IN THE OFFICE OF PUBLIC WORKS, COUNTY OF HUMBOLDT, THIS _____ DAY OF _____, 2024.

ROBERT BROWKALL DEPUTY DIRECTOR OF PUBLIC WORKS
 COUNTY OF HUMBOLDT

CLERK OF THE BOARD STATEMENT
 I HEREBY CERTIFY THAT THE WITHIN MAP SHOWING PROPOSED BOUNDARIES OF ROAD DIVISION NO. 1000308 OF HUMBOLDT COUNTY, STATE OF CALIFORNIA WAS APPROVED BY THE BOARD OF SUPERVISORS OF THE COUNTY OF HUMBOLDT AT A REGULAR MEETING THEREOF HELD ON THE _____ DAY OF _____, 2024, BY RESOLUTION NO. _____ FILED IN THE OFFICE OF THE BOARD OF SUPERVISORS OF HUMBOLDT COUNTY THIS _____ DAY OF _____, 2024.

CLERK OF THE BOARD OF SUPERVISORS
 COUNTY OF HUMBOLDT

COUNTY RECORDERS STATEMENT
 FILED THIS _____ DAY OF _____, 2024, AT _____ M. IN BOOK _____ OF ASSESSMENT MAPS, AT PAGE _____ HUMBOLDT COUNTY RECORDS.
 JUAN P. CERVANTES
 HUMBOLDT COUNTY RECORDER
 BY: _____ DEPUTY

ASSESSMENT DIAGRAM
WASHINGTON TERRACE
SUBDIVISION
PERMANENT ROAD DIVISION
NO. 1000-010
 In the University and State of California
 Within the SW/4 of the NE/4 Sec. 6, T1N, R1E, H1M
 03/20/24 SCALE: 1" = 50' SHEET 1 OF 1

BOOK _____ OF ASSESSMENT MAPS, PAGE _____