


**ATTACHMENT 2**

**Location Maps**

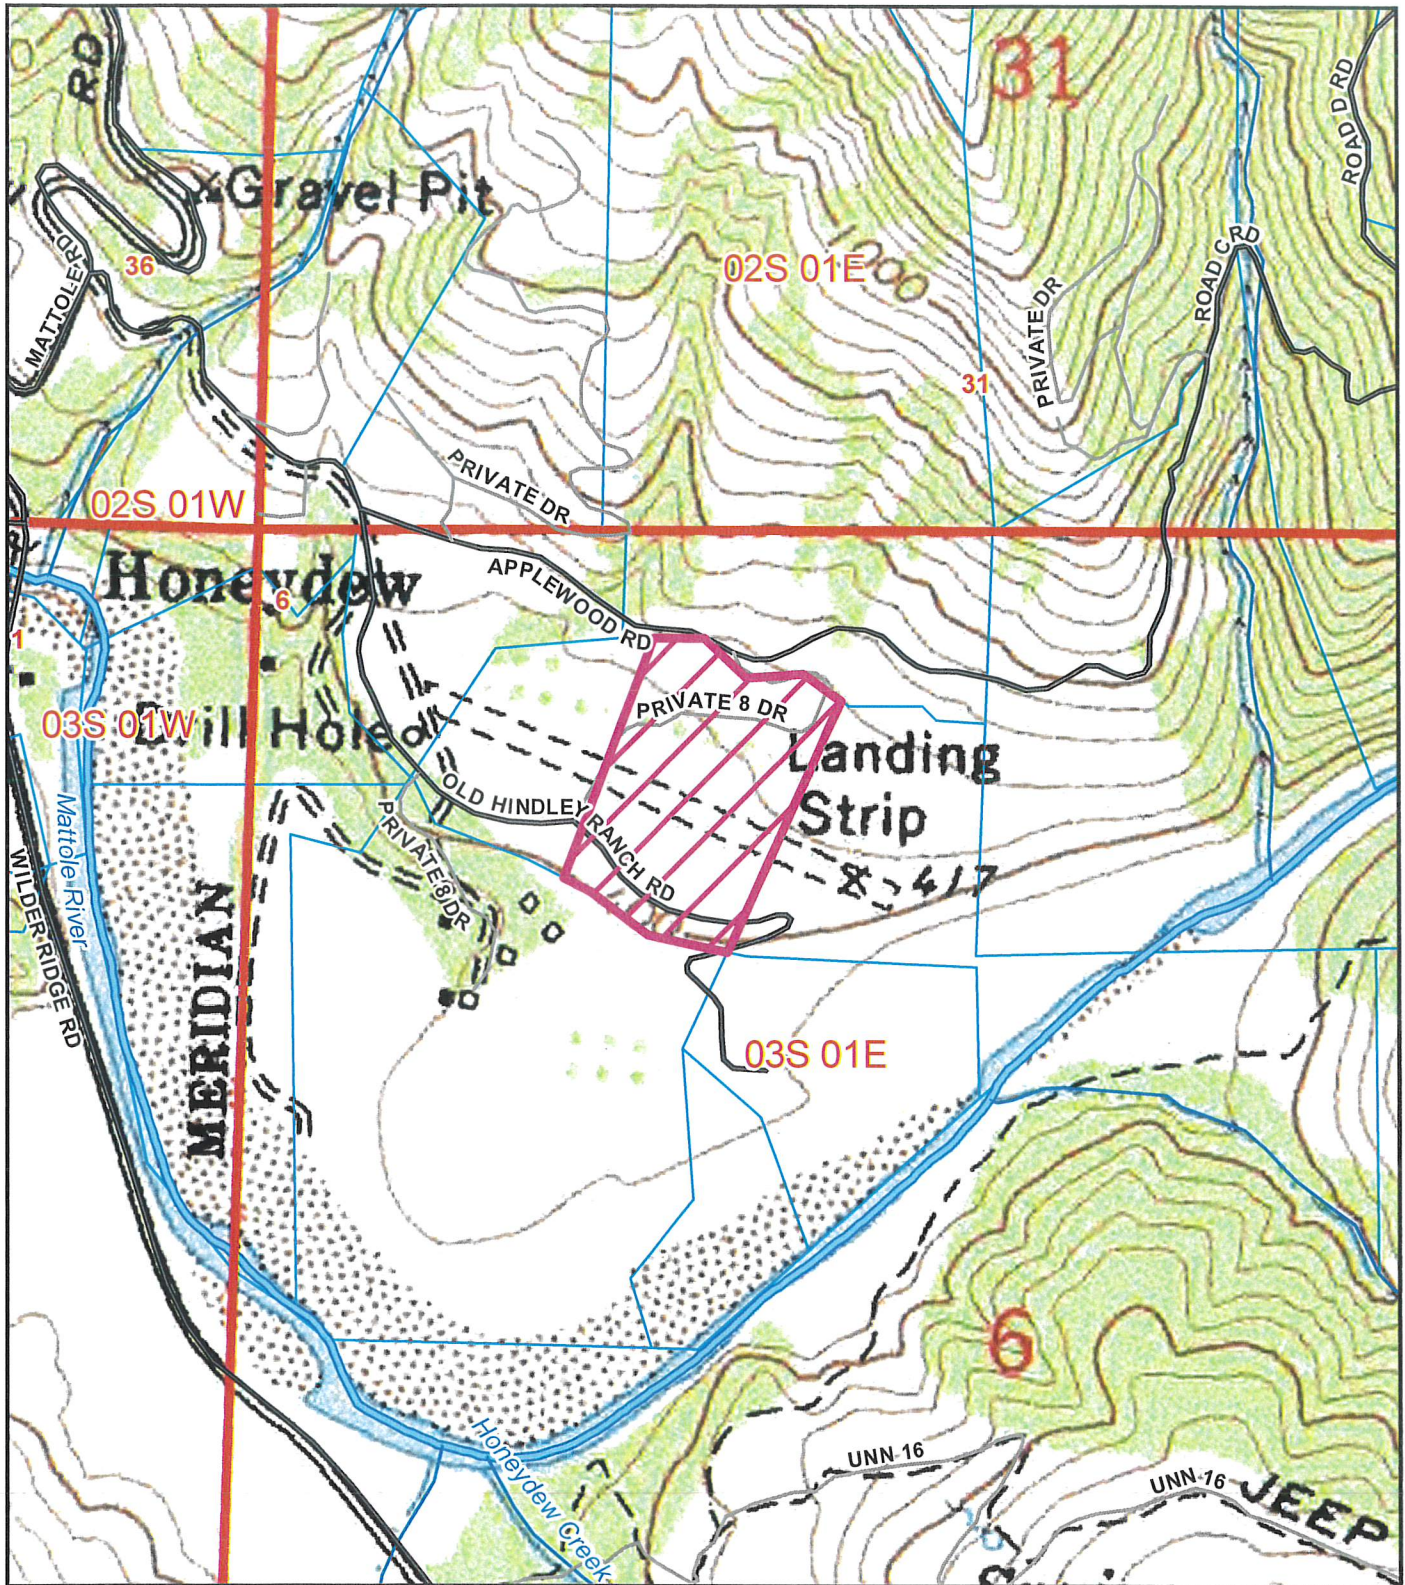


Project Area = 


**TOPO MAP**  
**PROPOSED XOTIC FLAVORZ LLC**  
**HONEYDEW AREA**  
**PLN-2022-17861**  
**APN: 107-272-007**  
**T03S R01E S6 HB&M (HONEYDEW)**



This map is intended for display purposes and should not be used for precise measurement or navigation. Data has not been completely checked for accuracy.

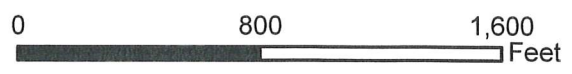




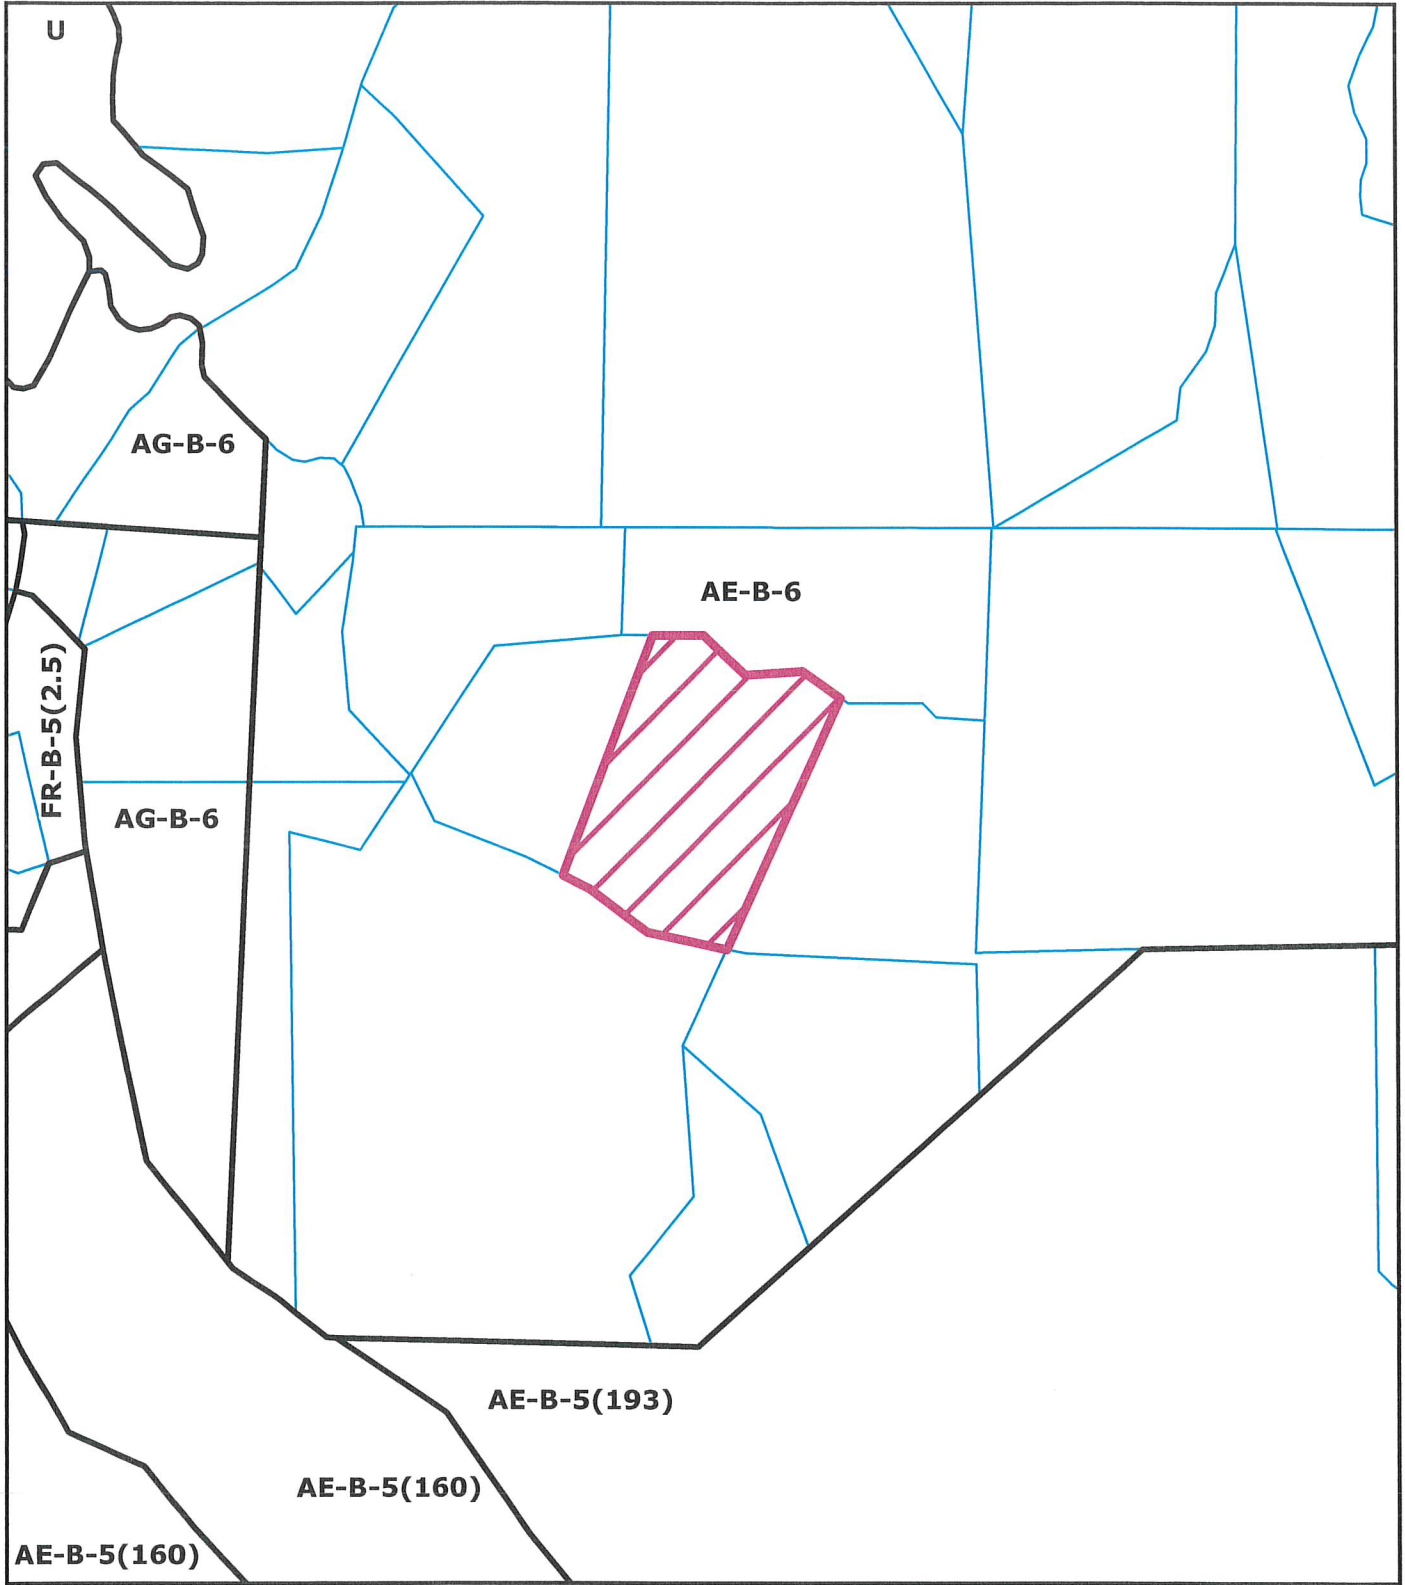


Project Area = 

**ZONING MAP  
 PROPOSED XOTIC FLAVORZ LLC  
 HONEYDEW AREA  
 PLN-2022-17861  
 APN: 107-272-007  
 T03S R01E S6 HB&M (HONEYDEW)**

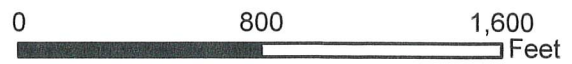

This map is intended for display purposes and should not be used for precise measurement or navigation. Data has not been completely checked for accuracy.



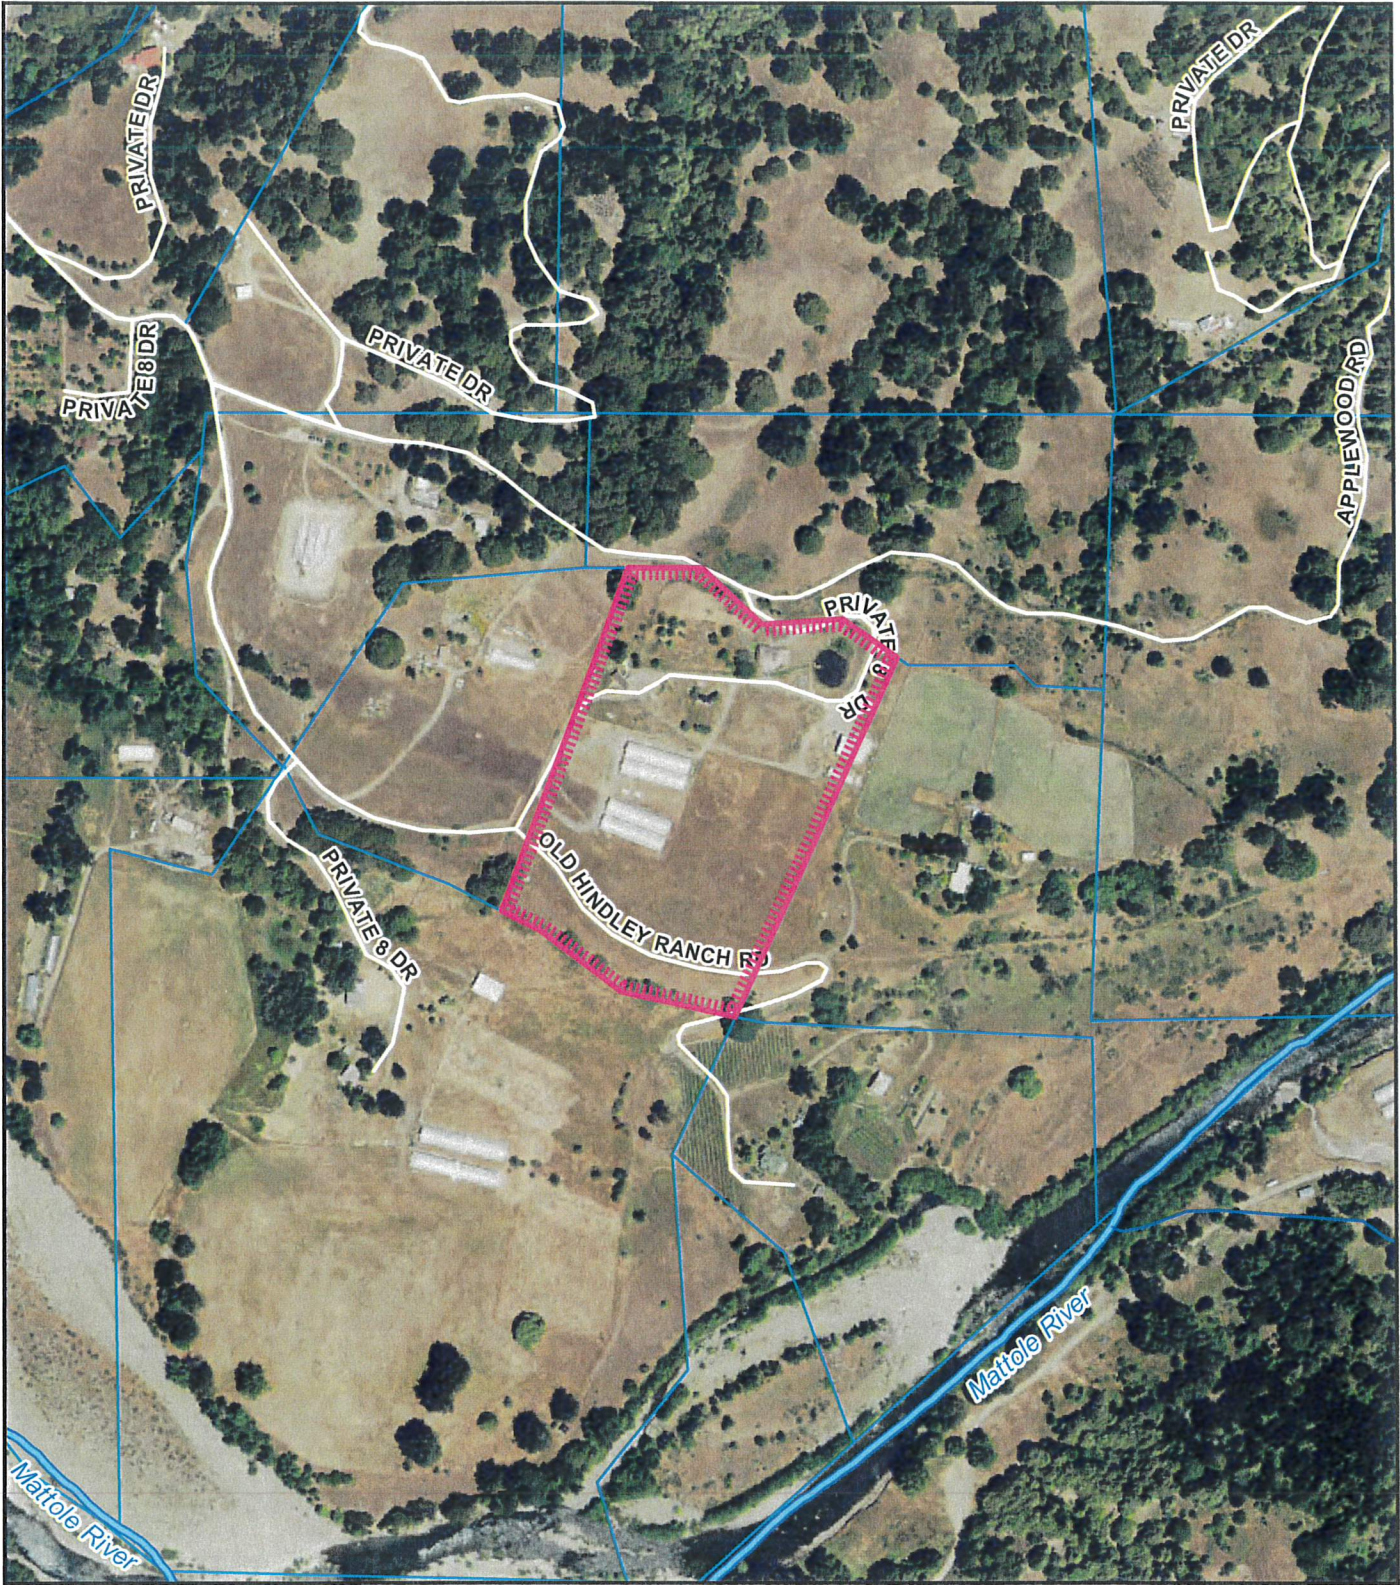

Project Area = 

**AERIAL MAP  
PROPOSED XOTIC FLAVORZ LLC  
HONEYDEW AREA  
PLN-2022-17861  
APN: 107-272-007  
T03S R01E S6 HB&M (HONEYDEW)**



This map is intended for display purposes and should not be used for precise measurement or navigation. Data has not been completely checked for accuracy.

