


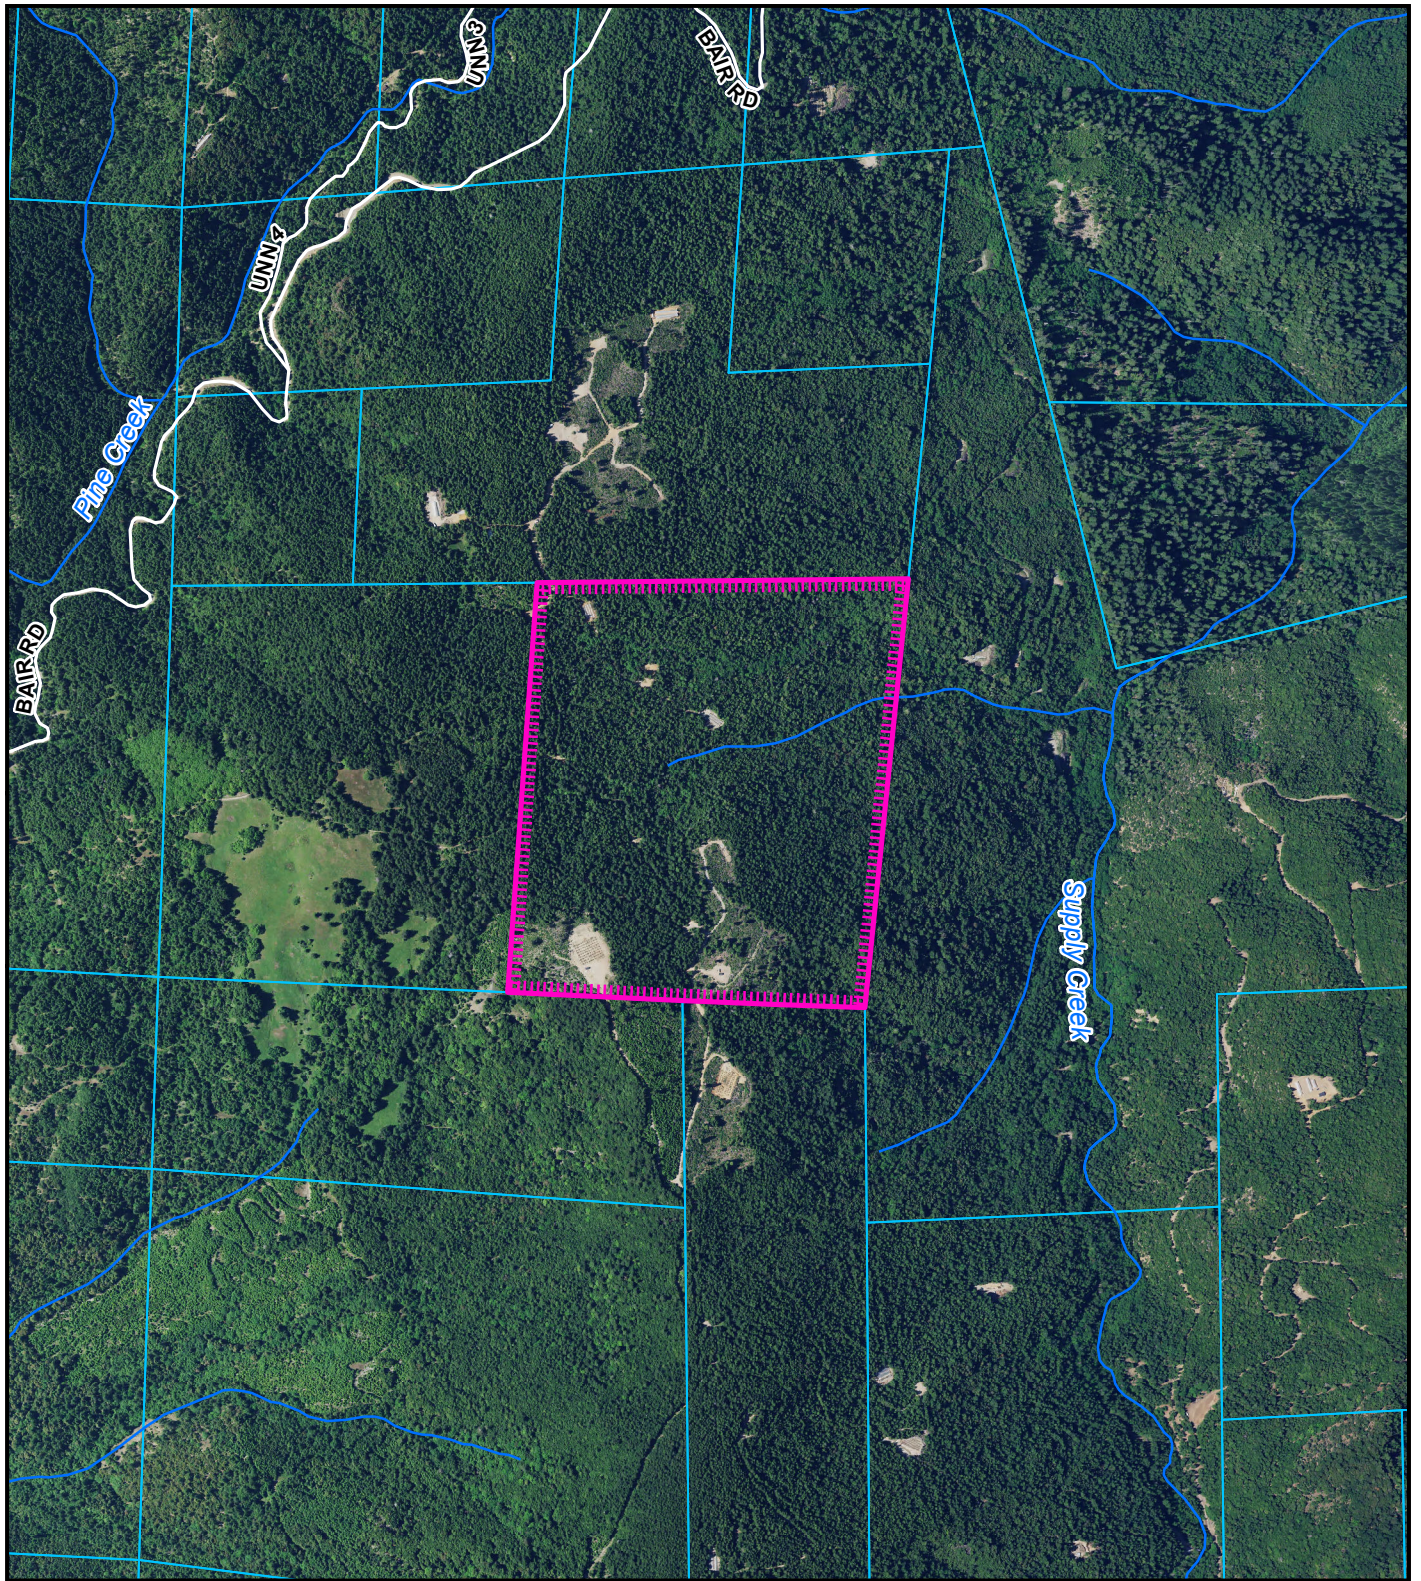

Project Area = 

**AERIAL MAP  
PROPOSED KEVIN DOBOSH  
WILLOW CREEK AREA  
CUP-16-264**

**APN: 522-021-010**


**T07N R04E S18 HB&M (LORD-ELLIS SUMMIT)**

This map is intended for display purposes and should not be used for precise measurement or navigation. Data has not been completely checked for accuracy.



0 1,000 2,000  
Feet



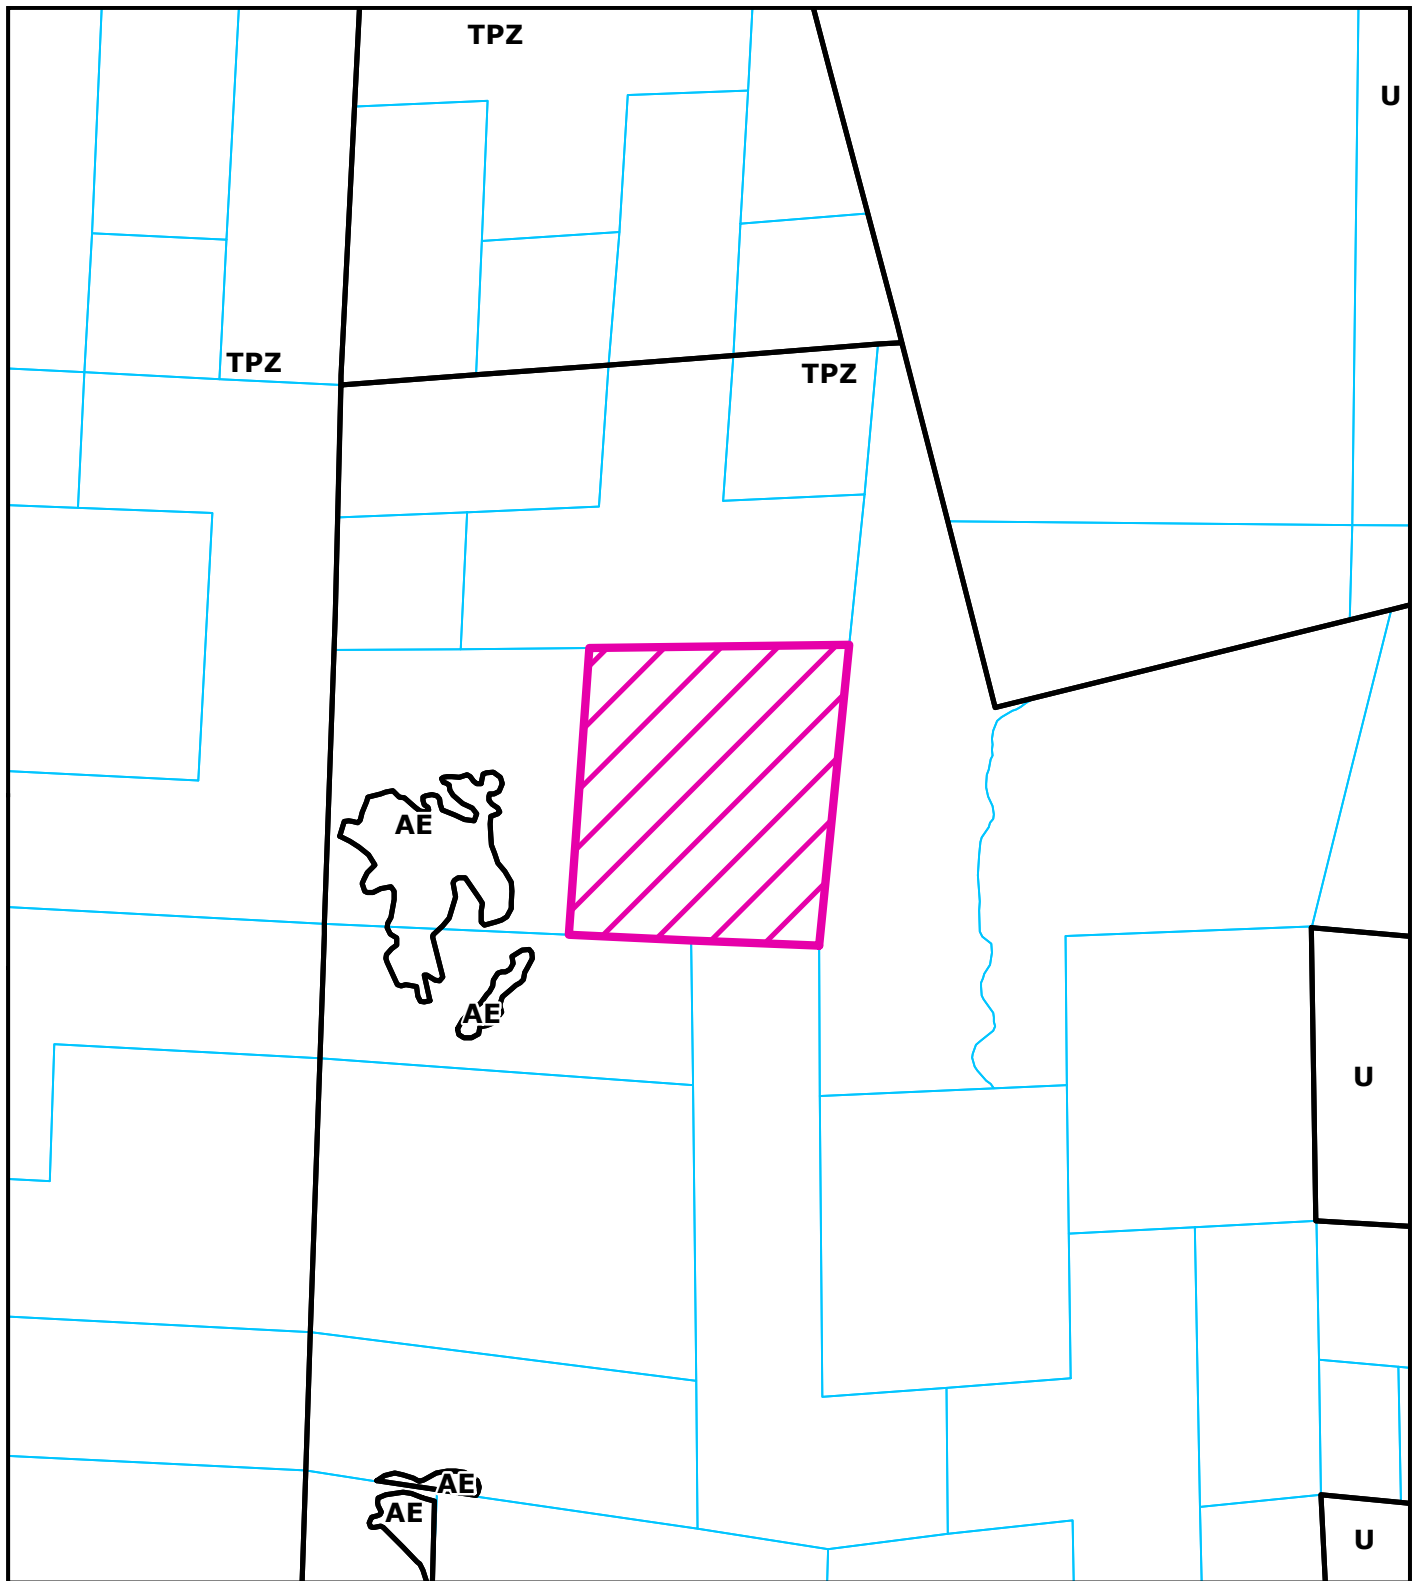

Project Area = 

**ZONING MAP  
PROPOSED KEVIN DOBOSH  
WILLOW CREEK AREA  
CUP-16-264**

**APN: 522-021-010**

**T07N R04E S18 HB&M (LORD-ELLIS SUMMIT)**

This map is intended for display purposes and should not be used for precise measurement or navigation. Data has not been completely checked for accuracy.

0 1,000 2,000 4,000 Feet

