

WHITE ACRES FARM
APN: 207-141-007

VICINITY MAP
1:10,000



IMAGE SOURCE: BING 2020

PROJECT DIRECTIONS

FROM: EUREKA, CA
-HEAD SOUTH ON US-101 S/BROADWAY ST TOWARD W 5TH ST (20 MI)
-TAKE EXIT 685 FOR CA-36 E (0.3 MI)
-TURN LEFT ONTO CA-36 E (20.6 MI)
-TURN RIGHT ONTO SUN TAN GLEN (404FT)

TRAVEL TIME

APPROXIMATELY: 41 MIN (51 MI)

SHEET INDEX

CP-COVER PAGE
C1-PARCEL OVERVIEW

PROPERTY LINES, DISTANCES, AND
BUILDING LOCATIONS ARE APPROXIMATE
AND BASED ON AERIAL MAPS AND GPS DATA
TAKEN IN THE FIELD.

PROJECT INFORMATION

LAT/LONG: 40.4619, -123.8543
APN: 207-141-007
APPLICANT: WHITE ACRES FARM
PARCEL SIZE: ± 4.20 ACRES
ZONING: U
APPLICATION TYPE:

COASTAL ZONE: N
100 YEAR FLOOD: Y

AGENT:

KAYLIE SAXON
GREEN ROAD CONSULTING INC
1650 CENTRAL AVE, SUITE C
MCKINLEYVILLE, CA 95519
707-630-5041

AERIAL MAP

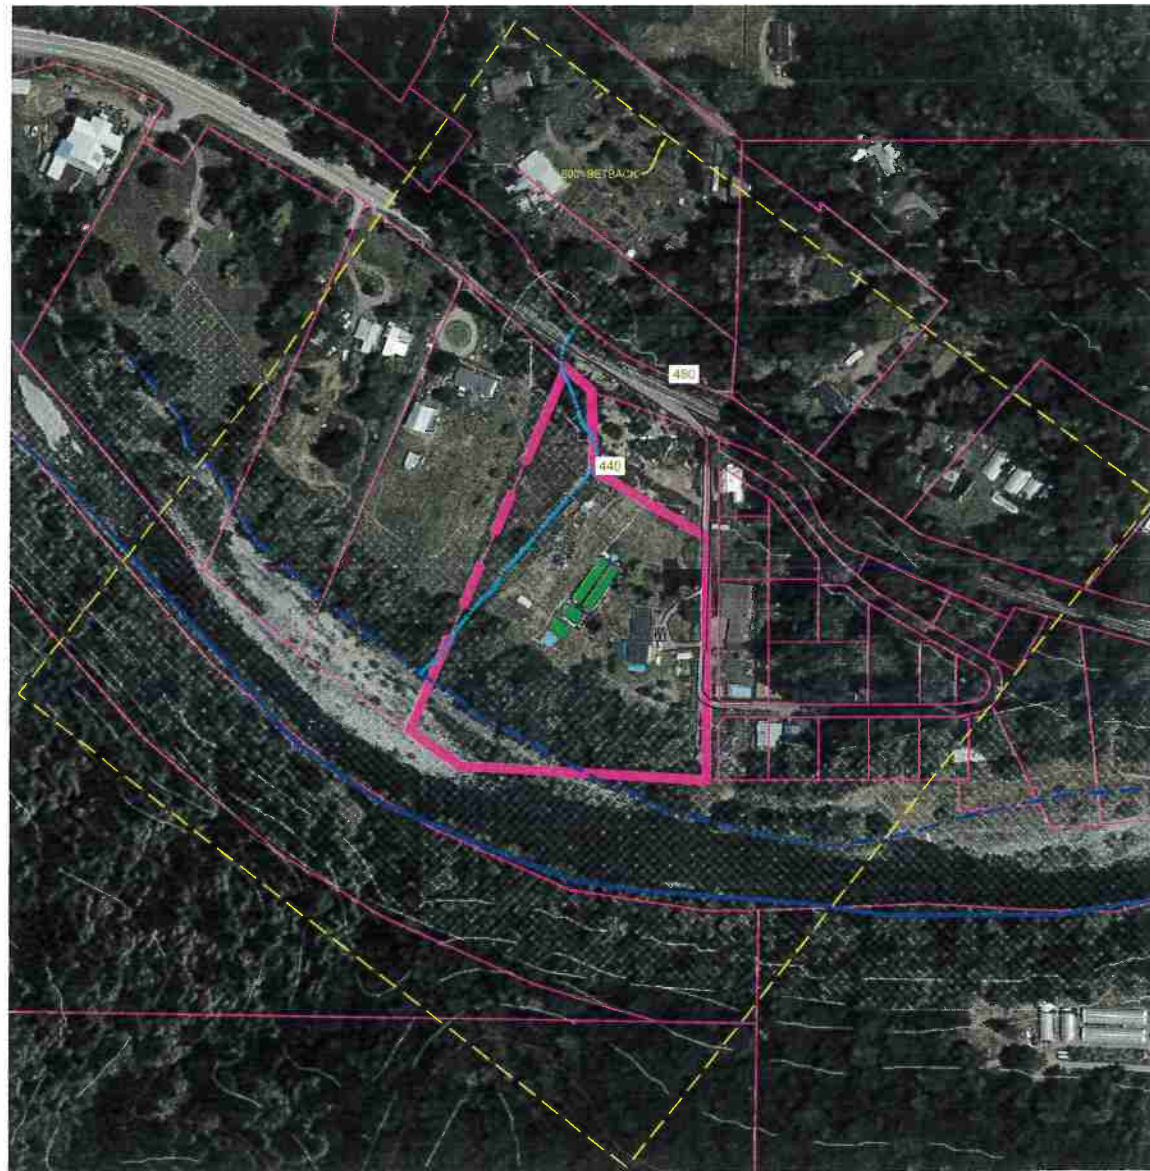


IMAGE SOURCE: BING 2020



PROJECT INFORMATION

PROPERTY OWNER: ANDREW WHITE & EMILY WILSON

ADDRESS: APN: 207-141-007

SHEET INFO: COVER PAGE

REVISIONS


NO.	NOTES	DATE
1	NOTES-NETWORK	05-08-02
2	NOTES-NETWORK	05-08-02
3	NOTES-NETWORK	05-08-02
4	NOTES-NETWORK	05-08-02
5	NOTES-NETWORK	05-08-02
6	NOTES-NETWORK	05-08-02

DATE: 12/5/22
DRAFTER: KX
SCALE: AS SHOWN

SHEET
CP

PARCEL OVERVIEW

APN: 207-141-007

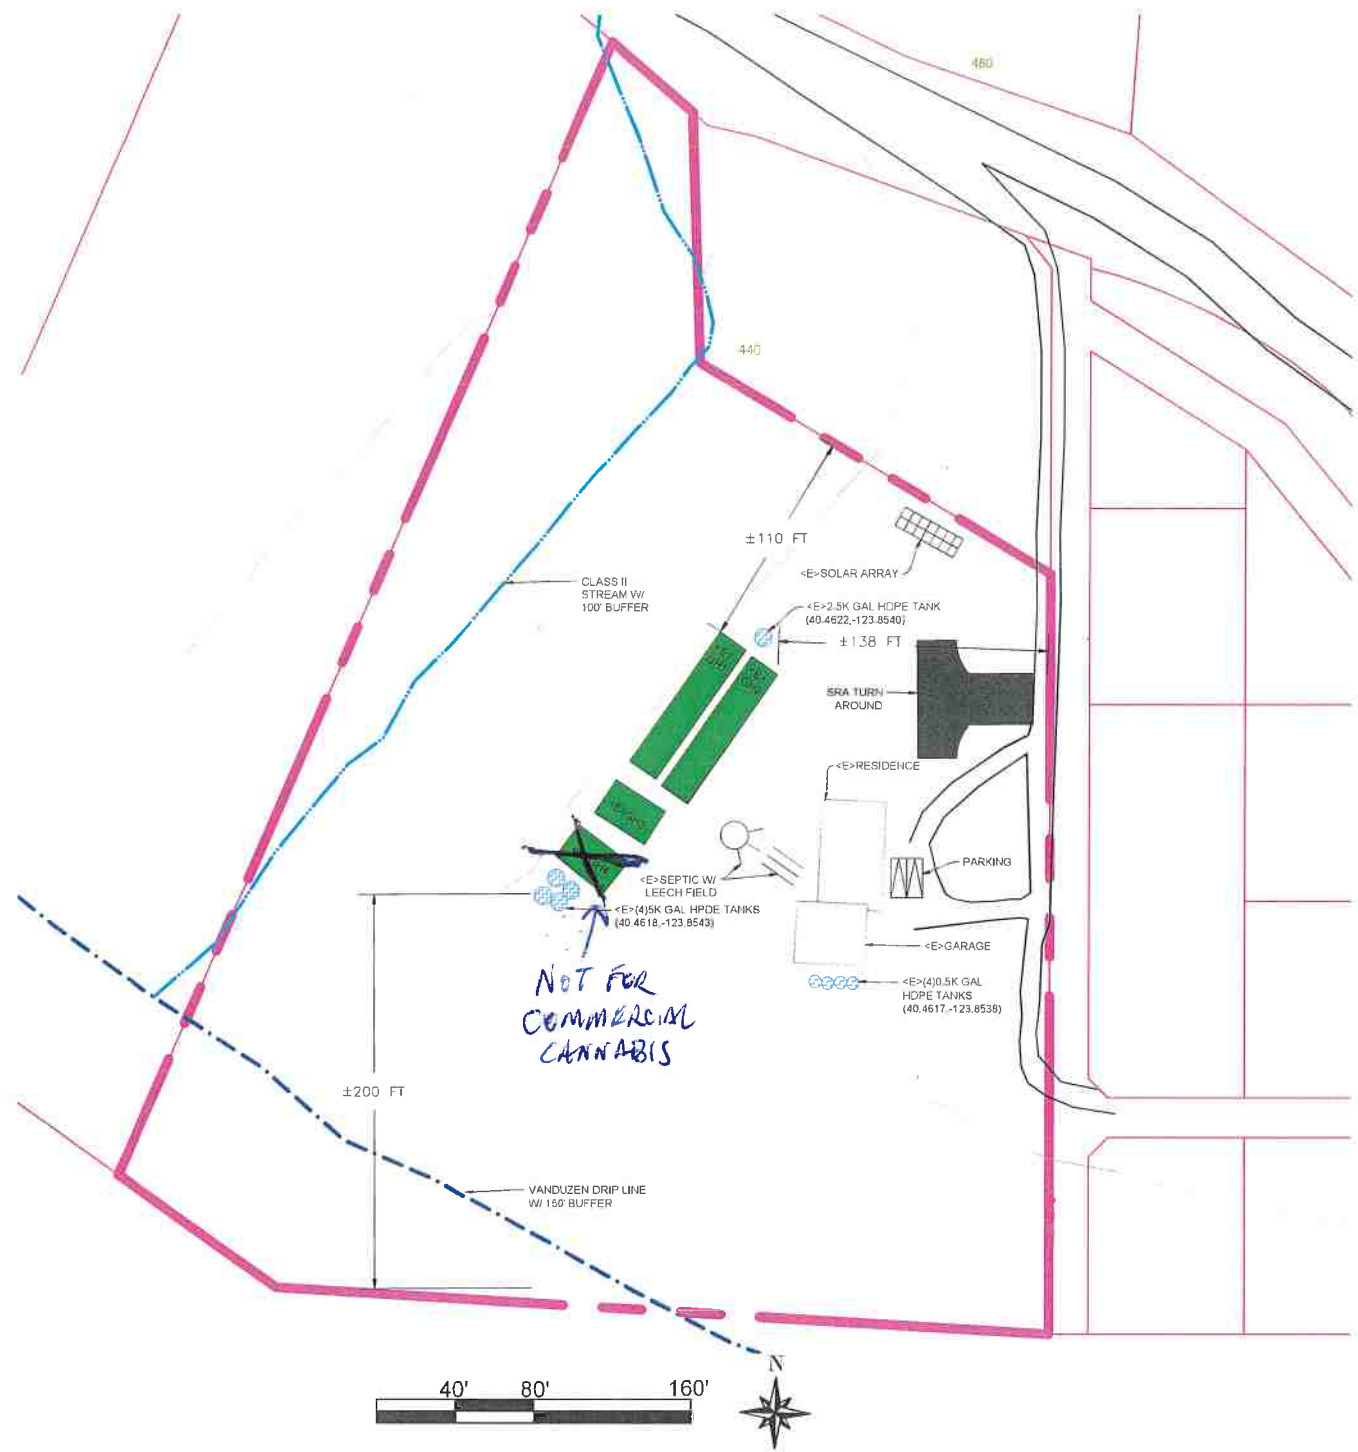

CULTIVATION INFORMATION

LIGHT DEPRIVATION (OUTDOOR) CULTIVATION AREA				
GH	LENGTH	WIDTH	SQ. FT.	
1	80	16	1,280	
2	80	16	1,280	
3	80	16	1,280	
TOTAL AREA =				3,840 SQ. FT.

Handwritten: 4400

IMMATURE PLANT AREA			
	LENGTH	WIDTH	SQ. FT.
GARAGE	30	12	360
TOTAL AREA =			

Handwritten: 3,000 OUTDOOR/GM

CULTIVATION BUILDINGS AND USE			
BUILDINGS	USE	SIZE	YEAR
GARAGE	DRYING/HARVEST STORAGE/ADMIN HOLD AREA/PROPAGATION/CHEMICAL AG STORAGE AREA	36'x39'	2013

DOMESTIC BUILDINGS AND USE			
BUILDINGS	USE	SIZE	YEAR
RESIDENCE	PLACE OF LIVING	1,572 FT ²	1980

WATER STORAGE AND USE			
TYPE	QUANTITY	GALLONS	TOTAL GALLONS
HDPE TANK	4	5,000	20,000
HDPE TANK	1	2,500	2,500
HDPE TANK	4	500	2,000
TOTAL AMOUNT OF WATER STORAGE=			24,500 GALLONS

WATER SOURCE	
TYPE	BENEFICIAL USE
WELL	CANNABIS IRRIGATION/DOMESTIC

POWER SOURCE
SOLAR ARRAY

SURROUNDING BUILDINGS
THERE ARE NO SCHOOLS, BUS STOPS, PLACES OF WORSHIP, PUBLIC PARKS OR TRIBAL CULTURAL RESOURCES WITHIN 500 FEET OF THE CULTIVATION SITE.

THERE ARE NO OFF SITE RESIDENCES WITHIN 300 FEET OF THE CULTIVATION SITE.

LEGEND	
	PARCEL LINE (PROPERTY BOUNDARY)
	ADJACENT PARCEL LINE



PROJECT INFORMATION

PROPERTY OWNER	ANDREW WHITE & EMILY WILSON
ADDRESS	APN: 207-141-007
SHEET INFO	PARCEL OVERVIEW

REVISIONS		
NO.	NOTES	DATE
1	NOTES-INITIALS	01-08-00
2	NOTES-INITIALS	01-08-00
3	NOTES-INITIALS	01-08-00
4	NOTES-INITIALS	01-08-00
5	NOTES-INITIALS	01-08-00
6	NOTES-INITIALS	01-08-00

DATE	12/5/22
DRAFTER	JS
SCALE	AS SHOWN

SHEET
C1