


ATTACHMENT 2

Location Maps




**AERIAL MAP
PROPOSED AHMC (VICKY SLEIGHT)
WILLOW CREEK AREA**


Project Area =  **CUP-16-1057; CUP-16-1086; SP-16-858; SP-16-859; SP-16-860**

**APN: 522-492-016-000
T07N R05E S29 HB&M (WILLOW CREEK)**




This map is intended for display purposes and should not be used for precise measurement or navigation. Data has not been completely checked for accuracy.

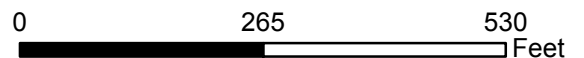

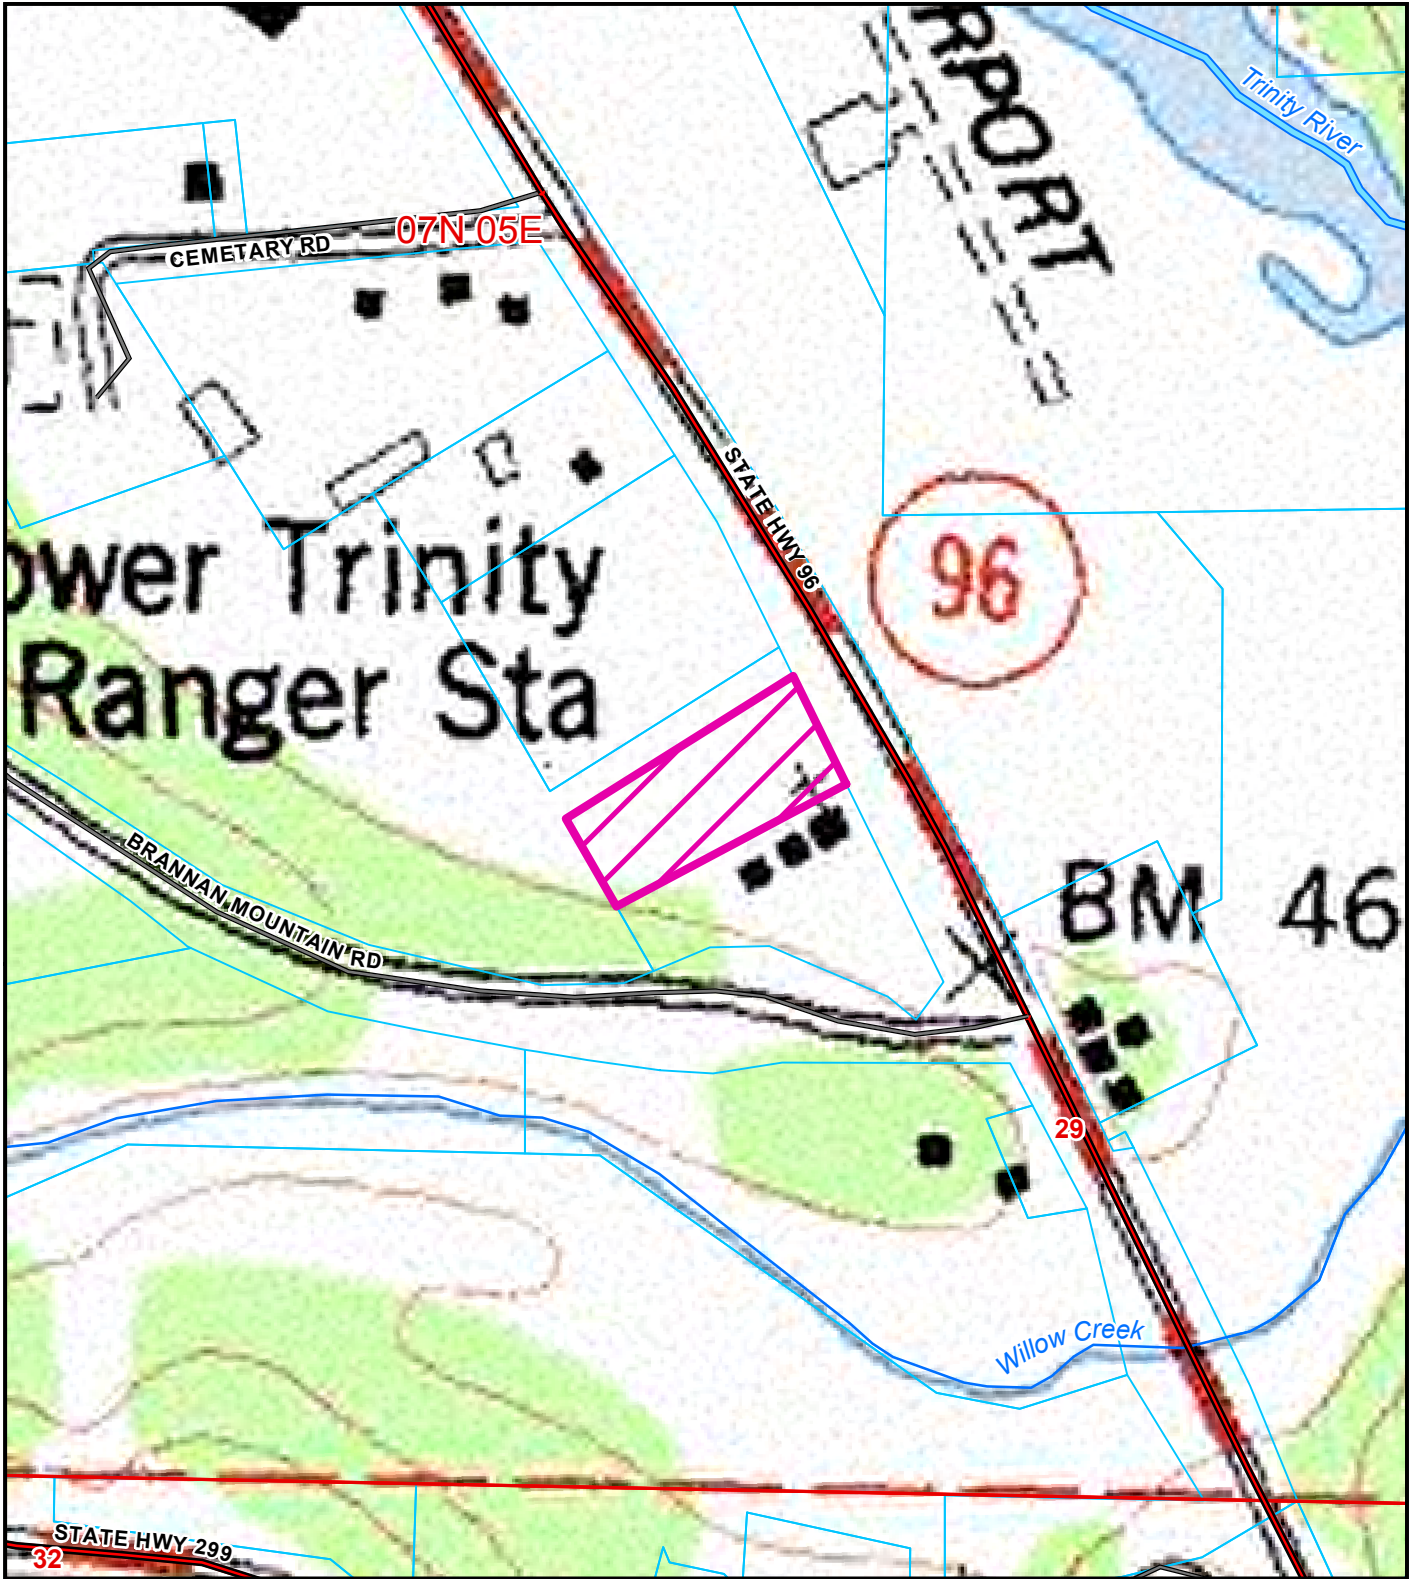

TOPO MAP

**PROPOSED AHMC (VICKY SLEIGHT)
WILLOW CREEK AREA**


Project Area =  CUP-16-1057; CUP-16-1086; SP-16-858; SP-16-859; SP-16-860


APN: 522-492-016-000

T07N R05E S29 HB&M (WILLOW CREEK)




This map is intended for display purposes and should not be used for precise measurement or navigation. Data has not been completely checked for accuracy.

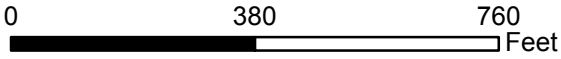

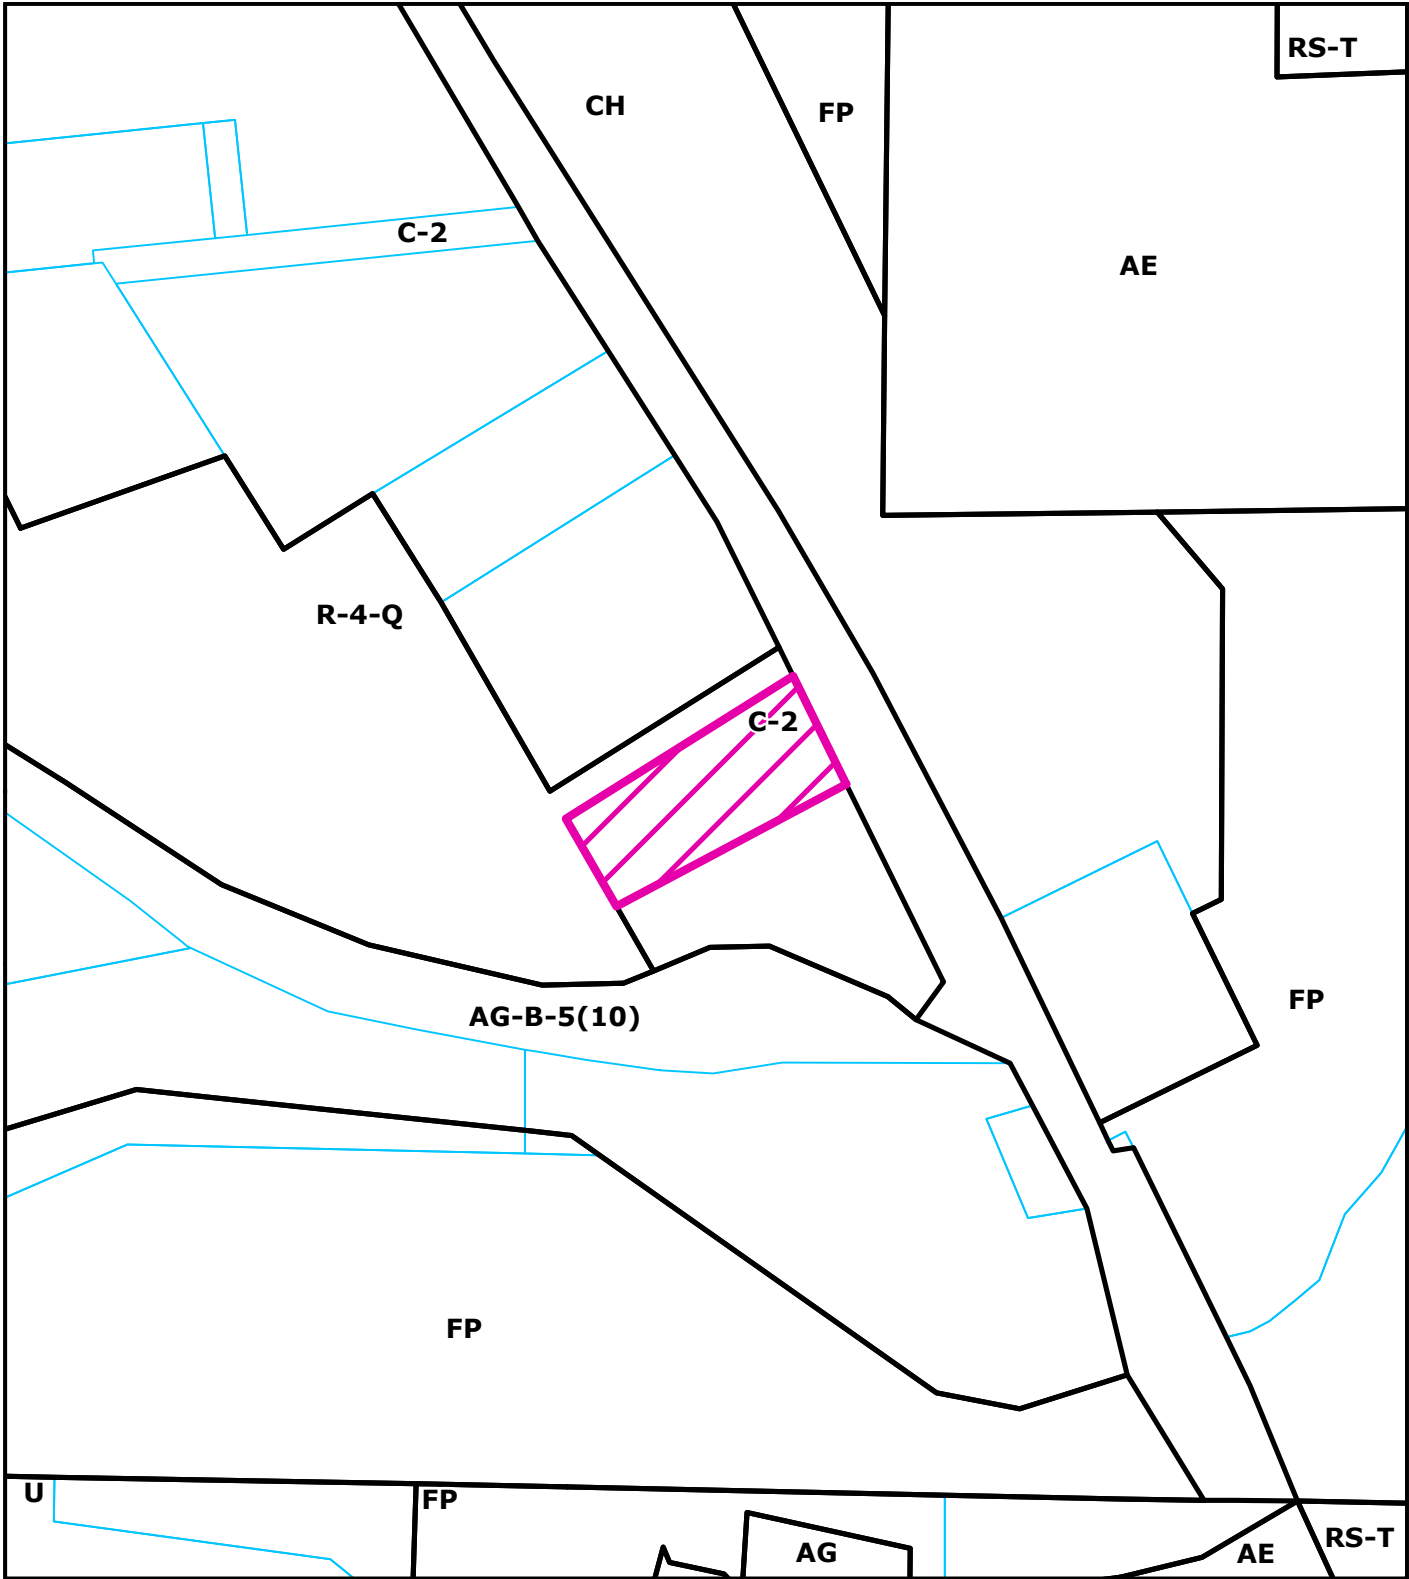

**ZONING MAP
 PROPOSED AHMC (VICKY SLEIGHT)
 WILLOW CREEK AREA**

Project Area =  **CUP-16-1057; CUP-16-1086; SP-16-858; SP-16-859; SP-16-860**

**APN: 522-492-016-000
 T07N R05E S29 HB&M (WILLOW CREEK)**



This map is intended for display purposes and should not be used for precise measurement or navigation. Data has not been completely checked for accuracy.

